


LITTLETON FIRE & POLICE STATIONS

LITTLETON, MASSACHUSETTS

SITE PLAN STUDY

The Carell Group, Inc.
January 15, 2008

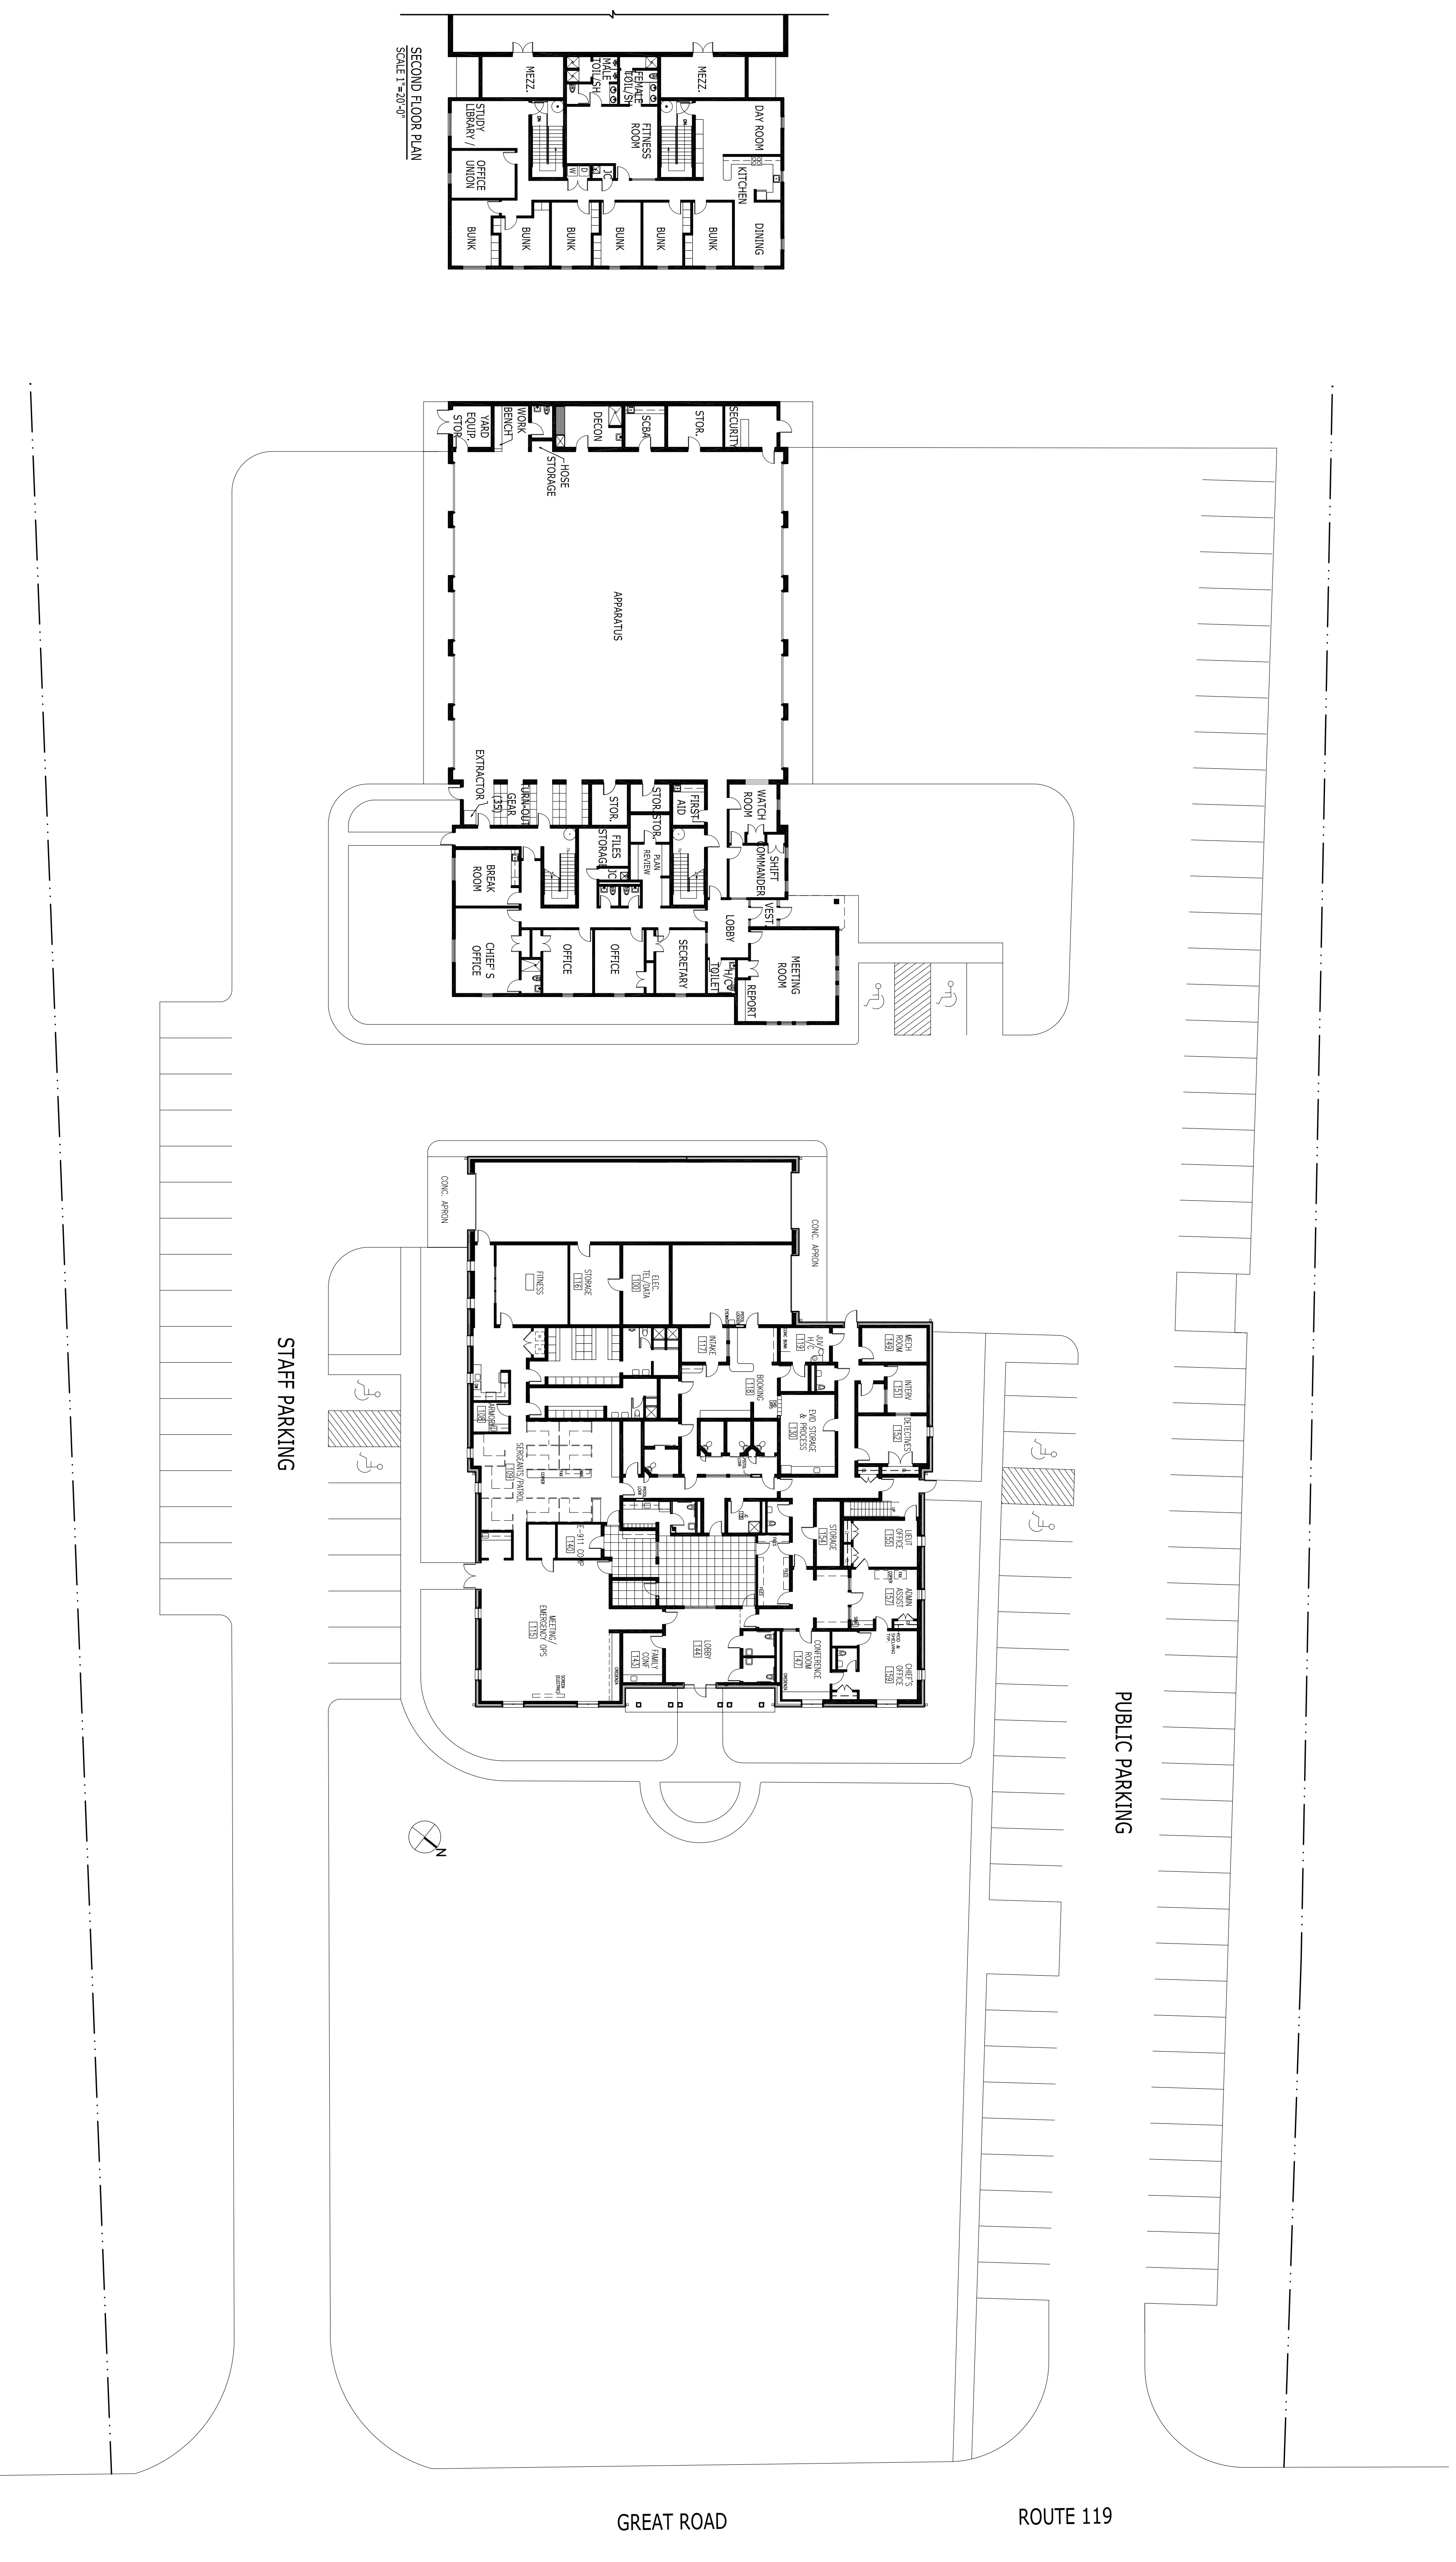

SECOND FLOOR PLAN
SCALE 1"=30'-0"

STAFF PARKING

PUBLIC PARKING

GREAT ROAD

ROUTE 119