


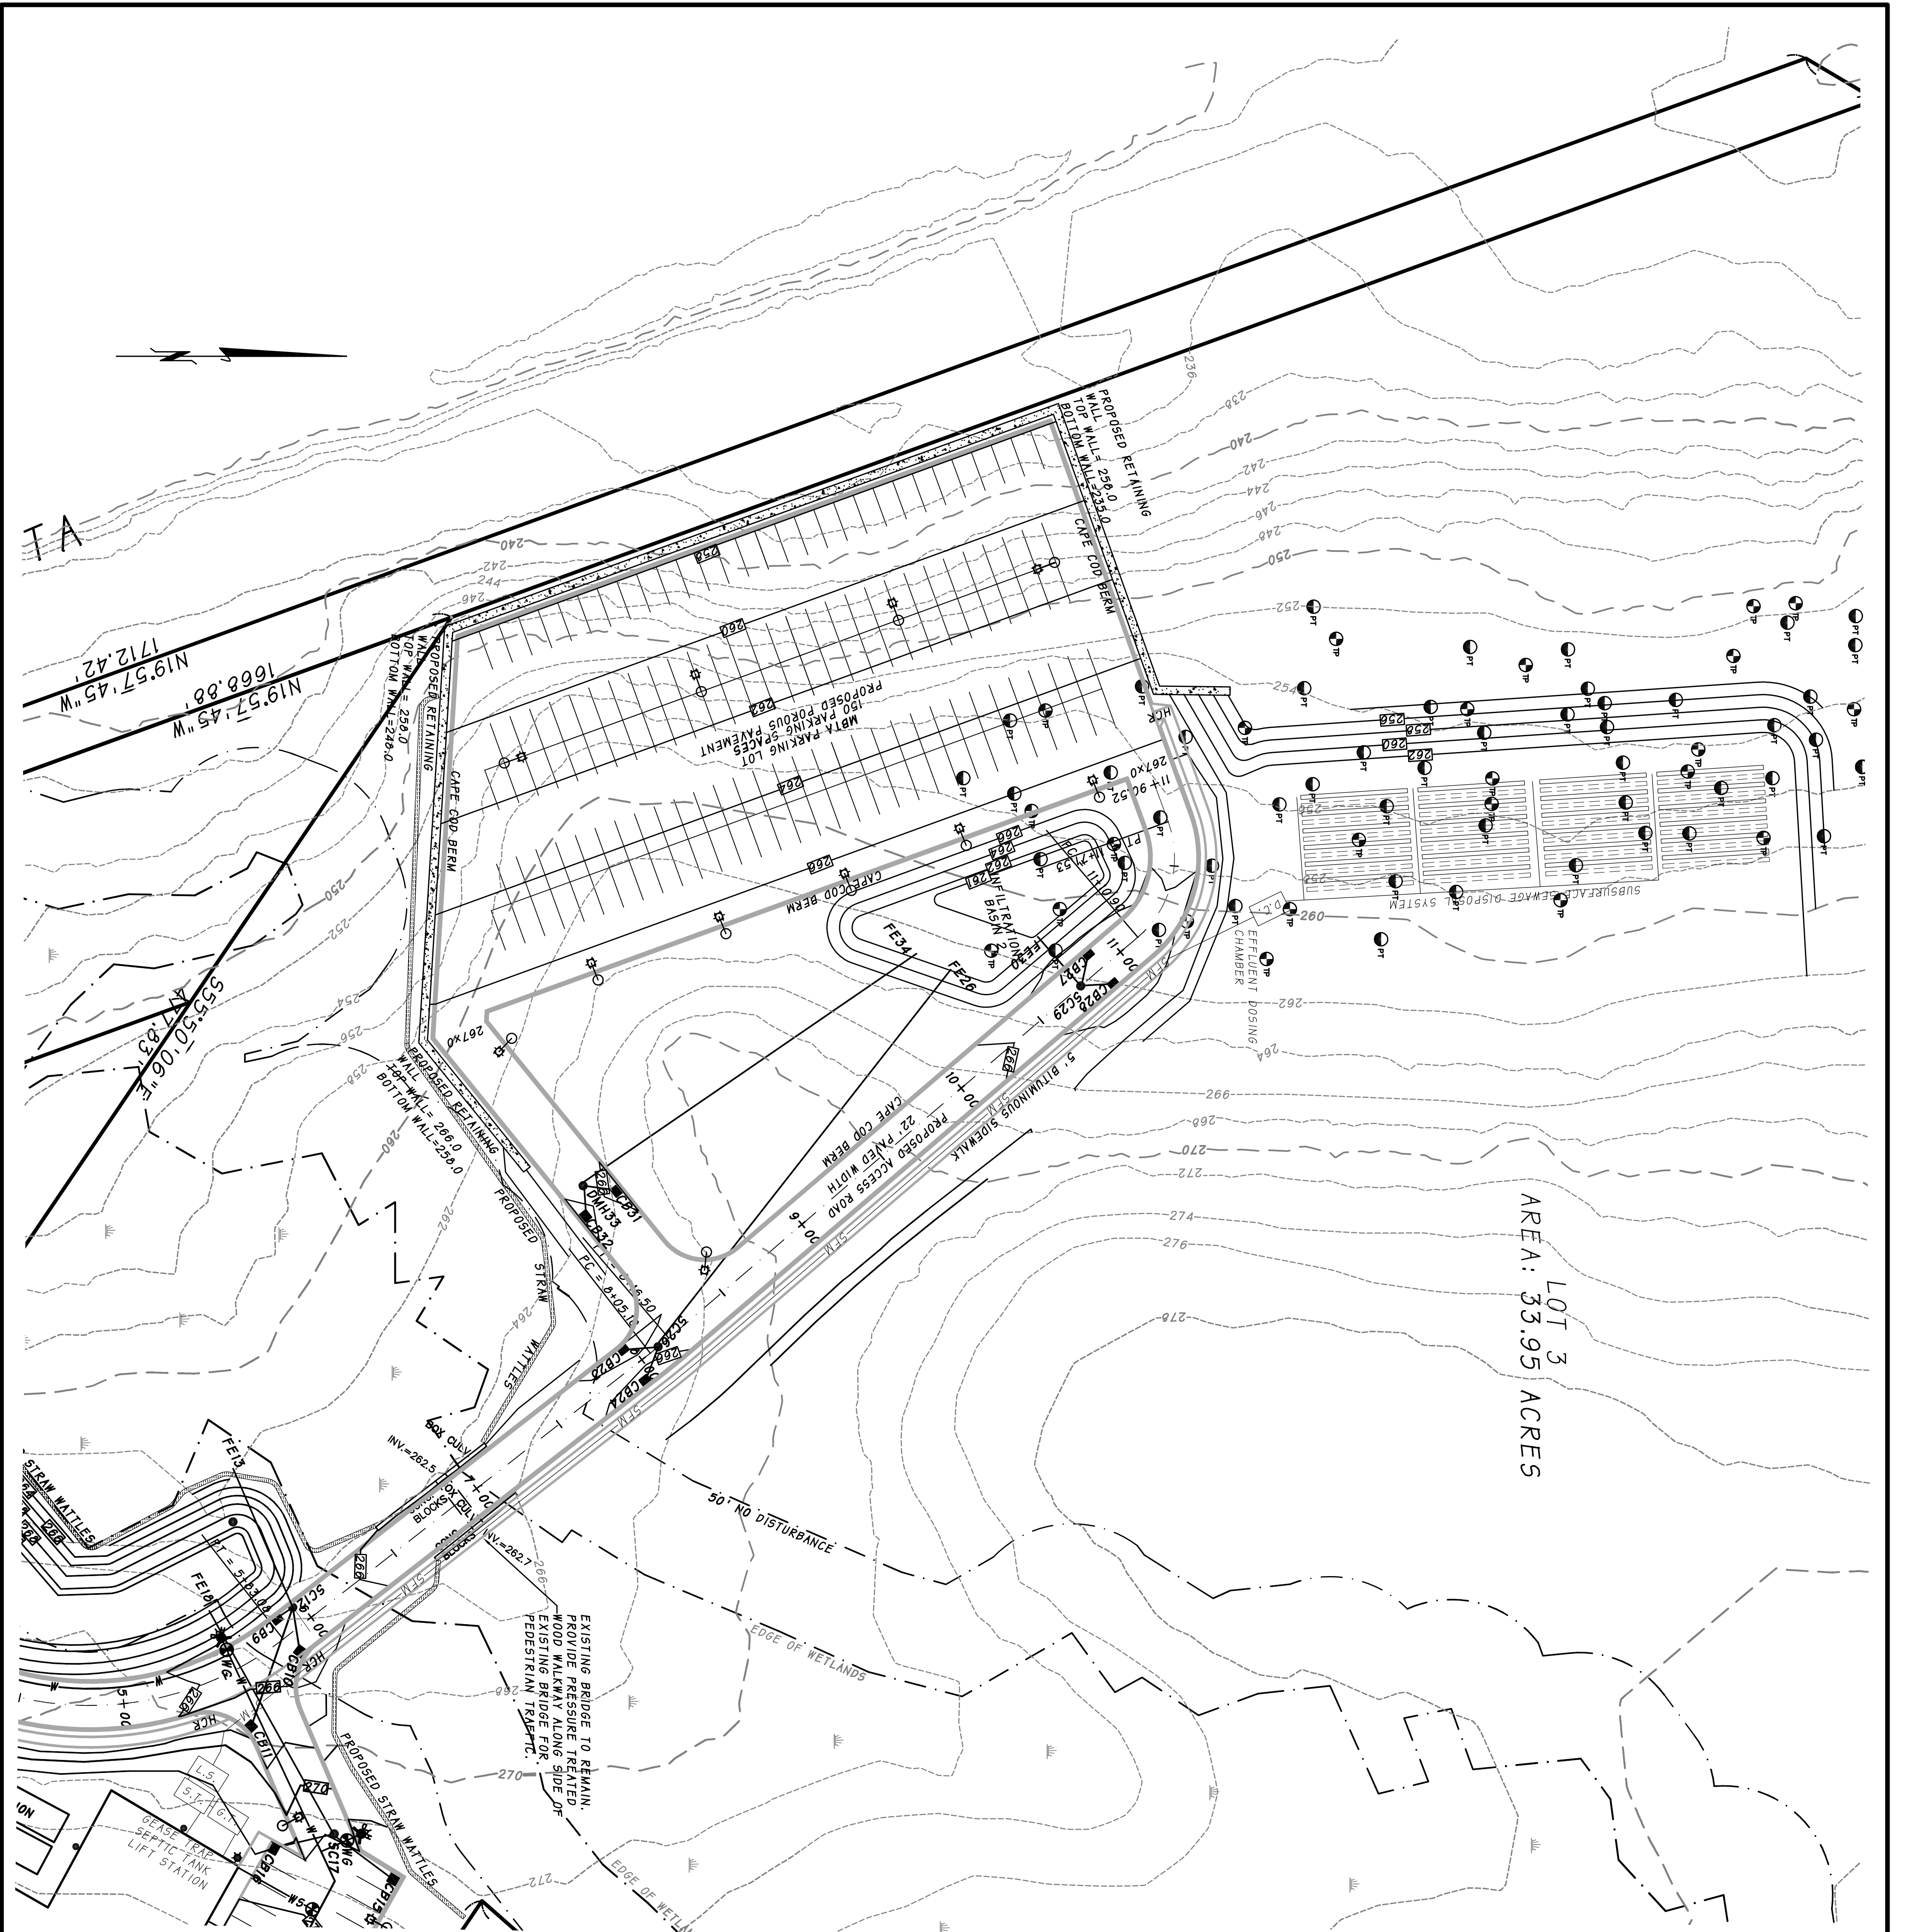

LOT 3
AREA: 33.95 ACRES


EXISTING SYMBOLS LEGEND

- EXISTING SINGLE WHITE LINE
- EXISTING BENCHMARK
- EXISTING STONE BOUND
- EXISTING UNDERGROUND COMM.
- EXISTING STORM DRAIN
- EXISTING SANITARY SEWER
- EXISTING WATER MAIN
- EXISTING GAS MAIN
- EXISTING UNDERGROUND ELEC.
- EXISTING OVERHEAD WIRES
- EXISTING 2' CONTOUR
- EXISTING 10' CONTOUR
- EXISTING STONE WALL
- EXISTING TREE LINE
- EXISTING GUARDRAIL
- EXISTING WETLAND LINE
- EXISTING WETLAND FLAG
- EXISTING DOUBLE YELLOW LINE
- EXISTING DRILL HOLE
- EXISTING DRAIN MANHOLE
- EXISTING SEWER MANHOLE
- EXISTING CATCH BASIN
- EXISTING FLOW DIRECTION
- EXISTING FIRE HYDRANT
- EXISTING WATER GATE
- EXISTING UTILITY POLE
- EXISTING PERC TEST LOCATION
- EXISTING TEST PIT LOCATION
- EXISTING WELL

PROPOSED SYMBOLS LEGEND

- PROPOSED RETAINING WALL
- PROPOSED DRAIN MANHOLE
- PROPOSED TRENCH DRAIN
- PROPOSED STORMCEPTOR
- PROPOSED SEWER MANHOLE
- PROPOSED CATCH BASIN
- PROPOSED UTILITY POLE
- PROPOSED HYDRANT
- PROPOSED WATER GATE
- PROPOSED WATER SERVICE
- PROPOSED WELL
- PROPOSED SEWER SERVICE
- PROPOSED GAS SERVICE
- PROPOSED GAS GATE
- PROPOSED STORM DRAIN
- PROPOSED SANITARY SEWER
- PROPOSED SEWER FORCEMAIN
- PROPOSED WATER MAIN
- PROPOSED WATER SERVICE
- PROPOSED GAS MAIN
- PROPOSED ELEC.+COMMUNICATIONS
- PROPOSED CONTOUR
- PROPOSED FORCEMAIN
- PROPOSED FLARED END
- PROPOSED SPOT GRADE
- PROPOSED EROSION CONTROL
- PROPOSED ROADWAY BOUNDS

GRAPHIC SCALE
SCALE: 1"=40'

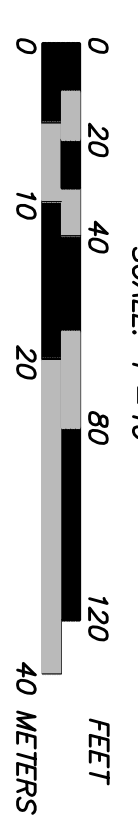

SITE PLAN REVIEW AND SPECIAL PERMIT
FOR MAJOR COMMERCIAL USE
LITTLETON PLANNING BOARD

360 MASSACHUSETTS AVE, SUITE 202
ACTON, MASSACHUSETTS 01720
P(978) 264-4600 F(978) 263-0447
www.MarkeyAndRubin.com

Markey & Rubin
CIVIL ENGINEERING

CLIENT:

GS HOLDINGS
256 GREAT ROAD SUITE 11
LITTLETON, MASSACHUSETTS

SITE GRADING AND
UTILITY PLAN
245 FOSTER STREET
LITTLETON, MASSACHUSETTS



#	DATE	REVISION	COMMENT
1	5/24/18	DRAINAGE REVISIONS	DATE: 5/15/18