


0 40 80 160 240 80 METERS
 0 40 80 160 240 80 FEET

GRAPHIC SCALE
 SCALE: 1"=80'

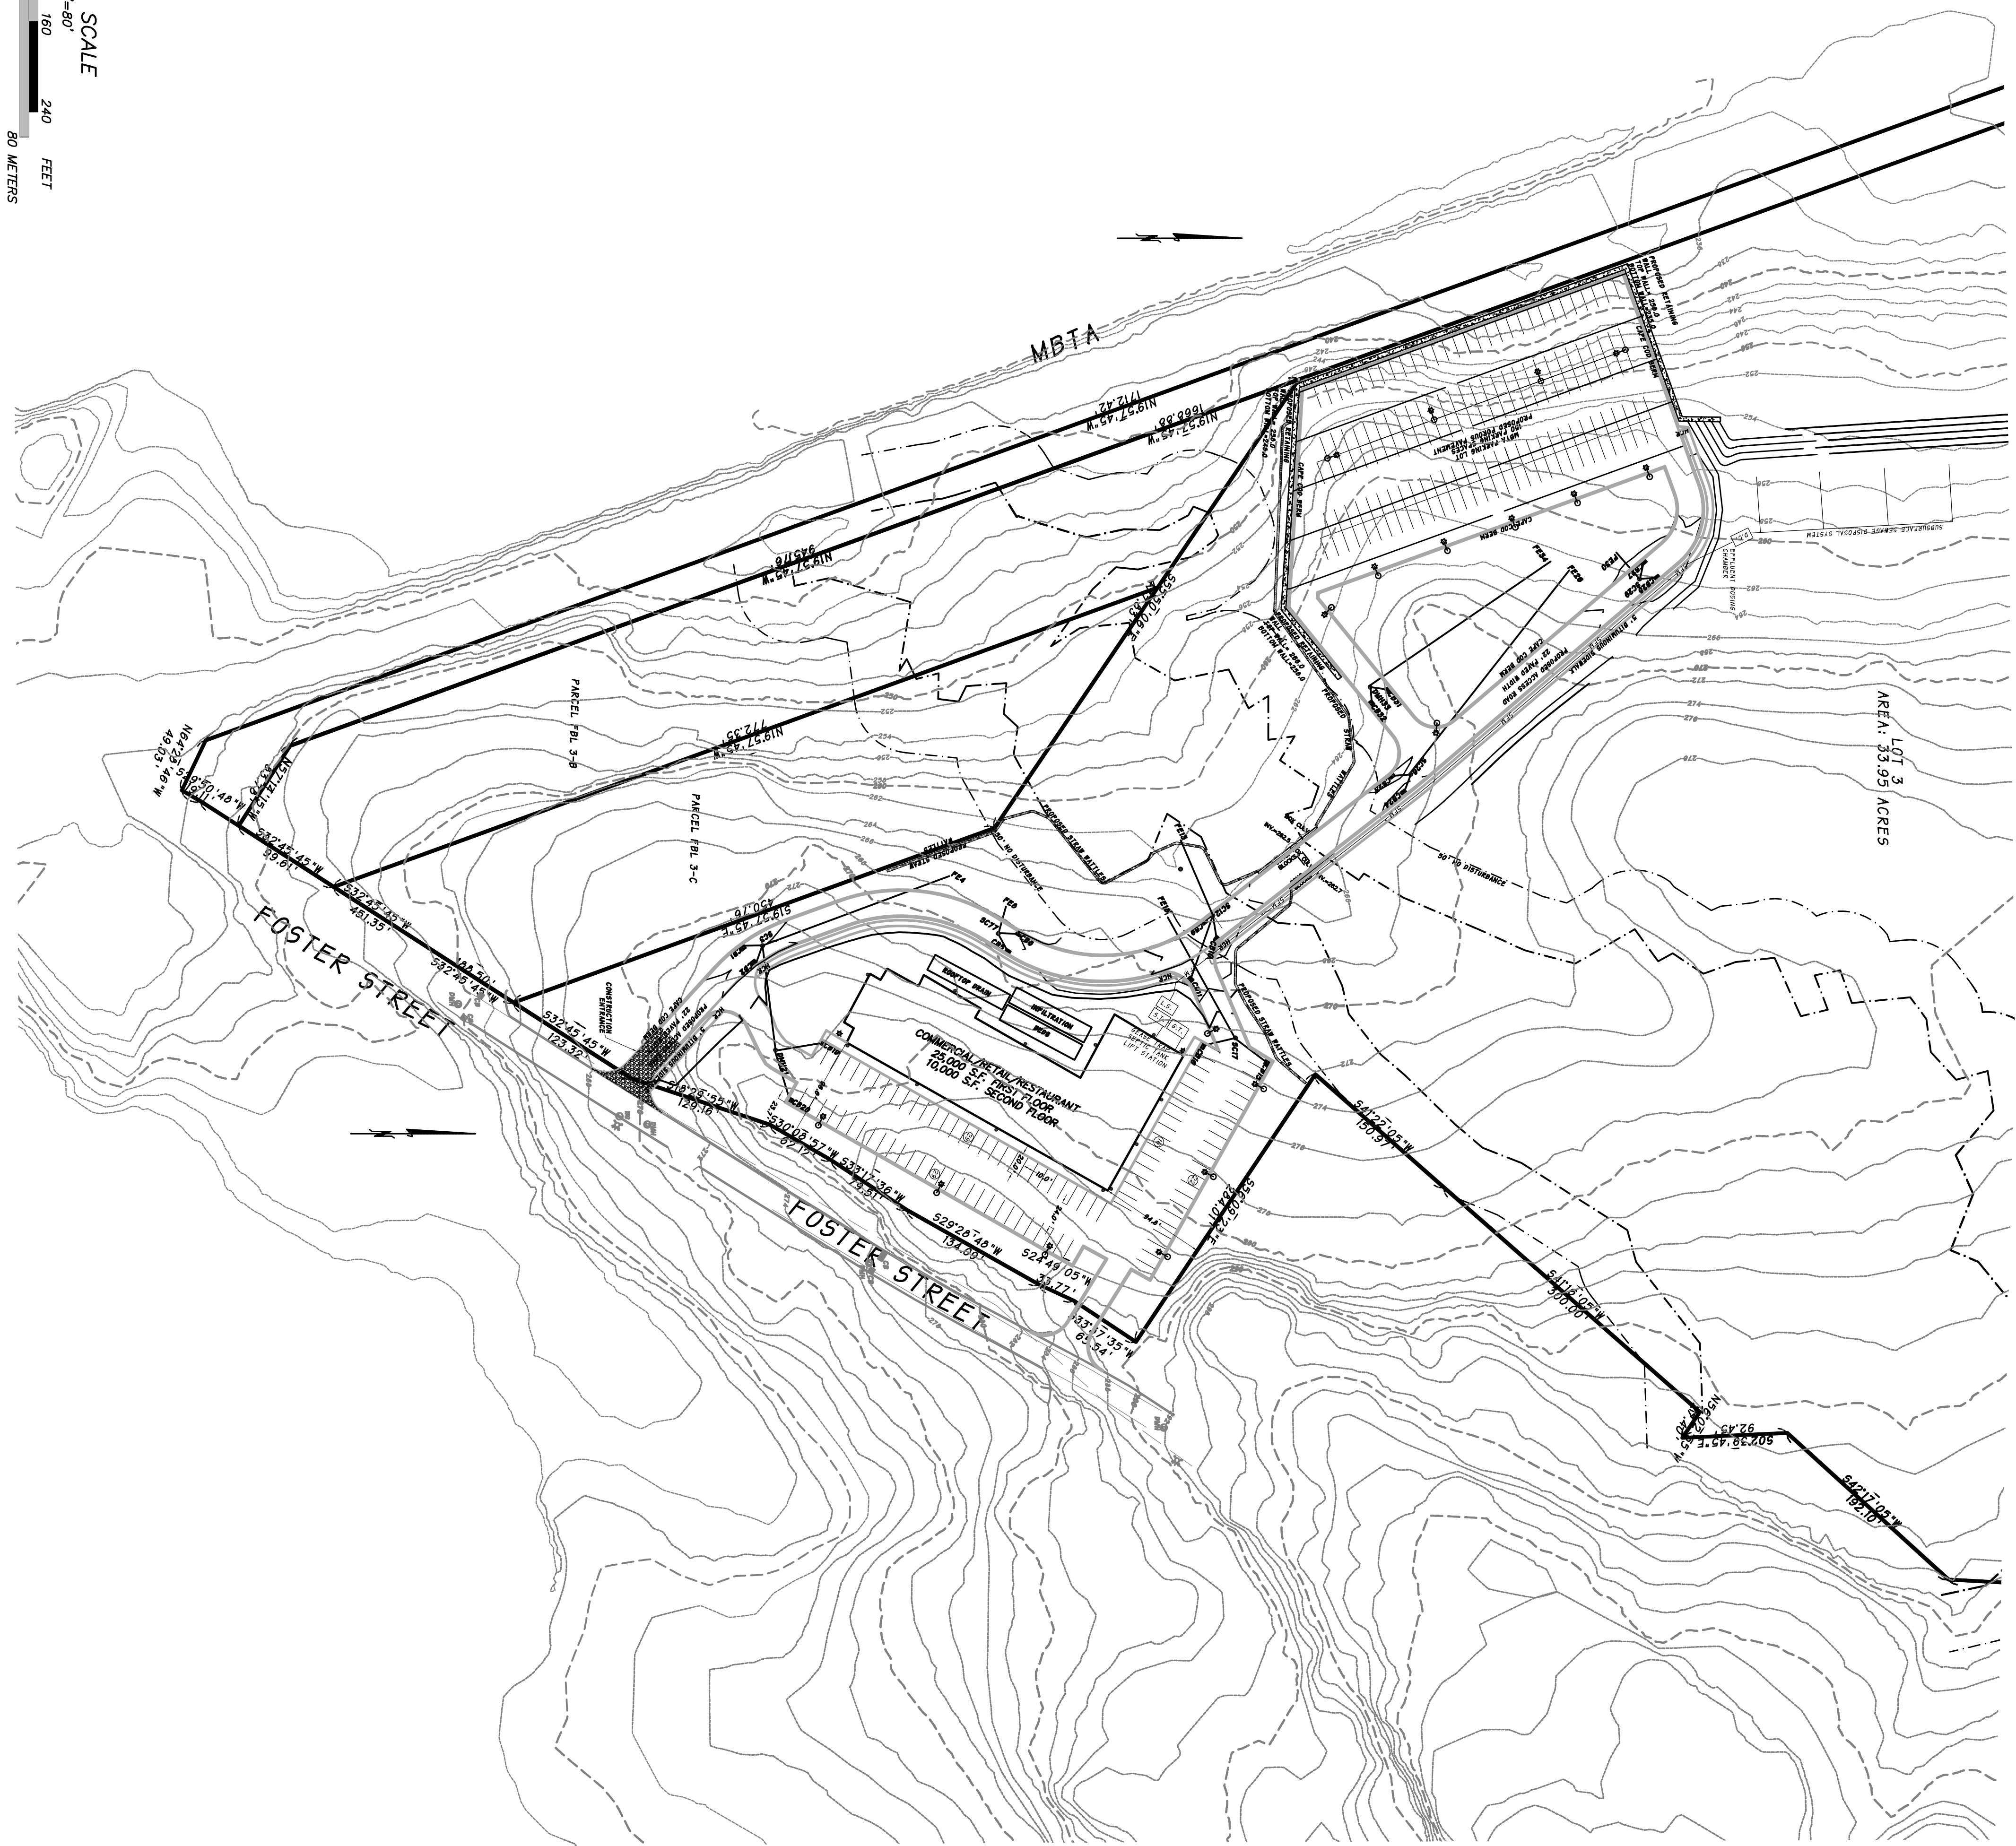

AREA: 33.93 ACRES

EXISTING SYMBOLS LEGEND

EXISTING SINGLE WHITE LINE	SWL	EXISTING DOUBLE YELLOW LINE	DYL
EXISTING BENCHMARK	BM	EXISTING DRILL HOLE	DH
EXISTING STONE BOUND	SB	EXISTING STONE MANHOLE	SMH
EXISTING UNDERGROUND COMM.	C	EXISTING SEWER MANHOLE	SMH
EXISTING STORM DRAIN	D	EXISTING CATCH BASIN	CB
EXISTING SANITARY SEWER	S	EXISTING FLOW DIRECTION	FD
EXISTING WATER MAIN	W	EXISTING WATER GATE	WG
EXISTING GAS MAIN	G	EXISTING UTILITY POLE	UP
EXISTING UNDERGROUND ELEC.	E	EXISTING PERC TEST LOCATION	PT
EXISTING OVERHEAD WIRES	OHW	EXISTING TEST PIT LOCATION	TP
EXISTING 2' CONTOUR	-302-	EXISTING WELL	WF
EXISTING 10' CONTOUR	-300--		
EXISTING STONE WALL			
EXISTING TREE LINE			
EXISTING GUNKRAIL			
EXISTING WETLAND LINE			
EXISTING WETLAND FLAG			

PROPOSED SYMBOLS LEGEND

PROPOSED RETAINING WALL		PROPOSED STORM DRAIN	D
PROPOSED FRENCH DRAIN	FD	PROPOSED SANITARY SEWER	S
PROPOSED STORCCEPTOR	SC	PROPOSED WATER FORCEMAIN	WF
PROPOSED SEWER MANHOLE	SMH	PROPOSED WATER MAIN	W
PROPOSED CATCH BASIN	CB	PROPOSED GAS MAIN	GS
PROPOSED UTILITY POLE	UP	PROPOSED ELEC. COMMUNICATIONS	EC
PROPOSED HYDRANT	HY	PROPOSED CONTOUR	50
PROPOSED WATER GATE	WG	PROPOSED FORCEMAIN	FM
PROPOSED WATER SERVICE	WS	PROPOSED FLARED END	FLE
PROPOSED WELL	W	PROPOSED SPOT GRADE	331X0
PROPOSED SEWER SERVICE	SS	PROPOSED EROSION CONTROL	
PROPOSED GAS SERVICE	GS	PROPOSED GAS SERVICE	
PROPOSED GAS GATE	GG	PROPOSED ROADWAY BOUNDS	

SITE PLAN REVIEW AND SPECIAL PERMIT FOR MAJOR COMMERCIAL USE
 LITTLETON PLANNING BOARD

DATE _____




360 MASSACHUSETTS AVE, SUITE 202
 ACTON, MASSACHUSETTS 01720
 P(978) 264-4600 F(978) 263-0447
 www.MarkeyAndRubin.com

Markey & Rubin
 CIVIL ENGINEERING

CLIENT:
GS HOLDINGS
 256 GREAT ROAD SUITE 11
 LITTLETON, MASSACHUSETTS

EROSION AND SEDIMENT CONTROL PLAN
 245 FOSTER STREET
 LITTLETON, MASSACHUSETTS

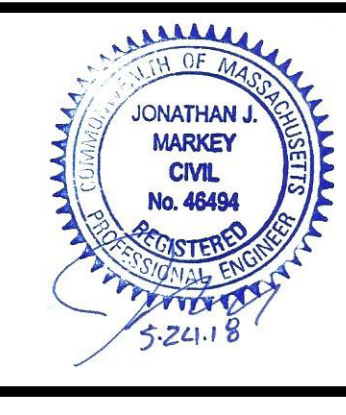

#	DATE	REVISION COMMENT
1	5/24/18	DRAINAGE REVISIONS DATE: 5/15/18