

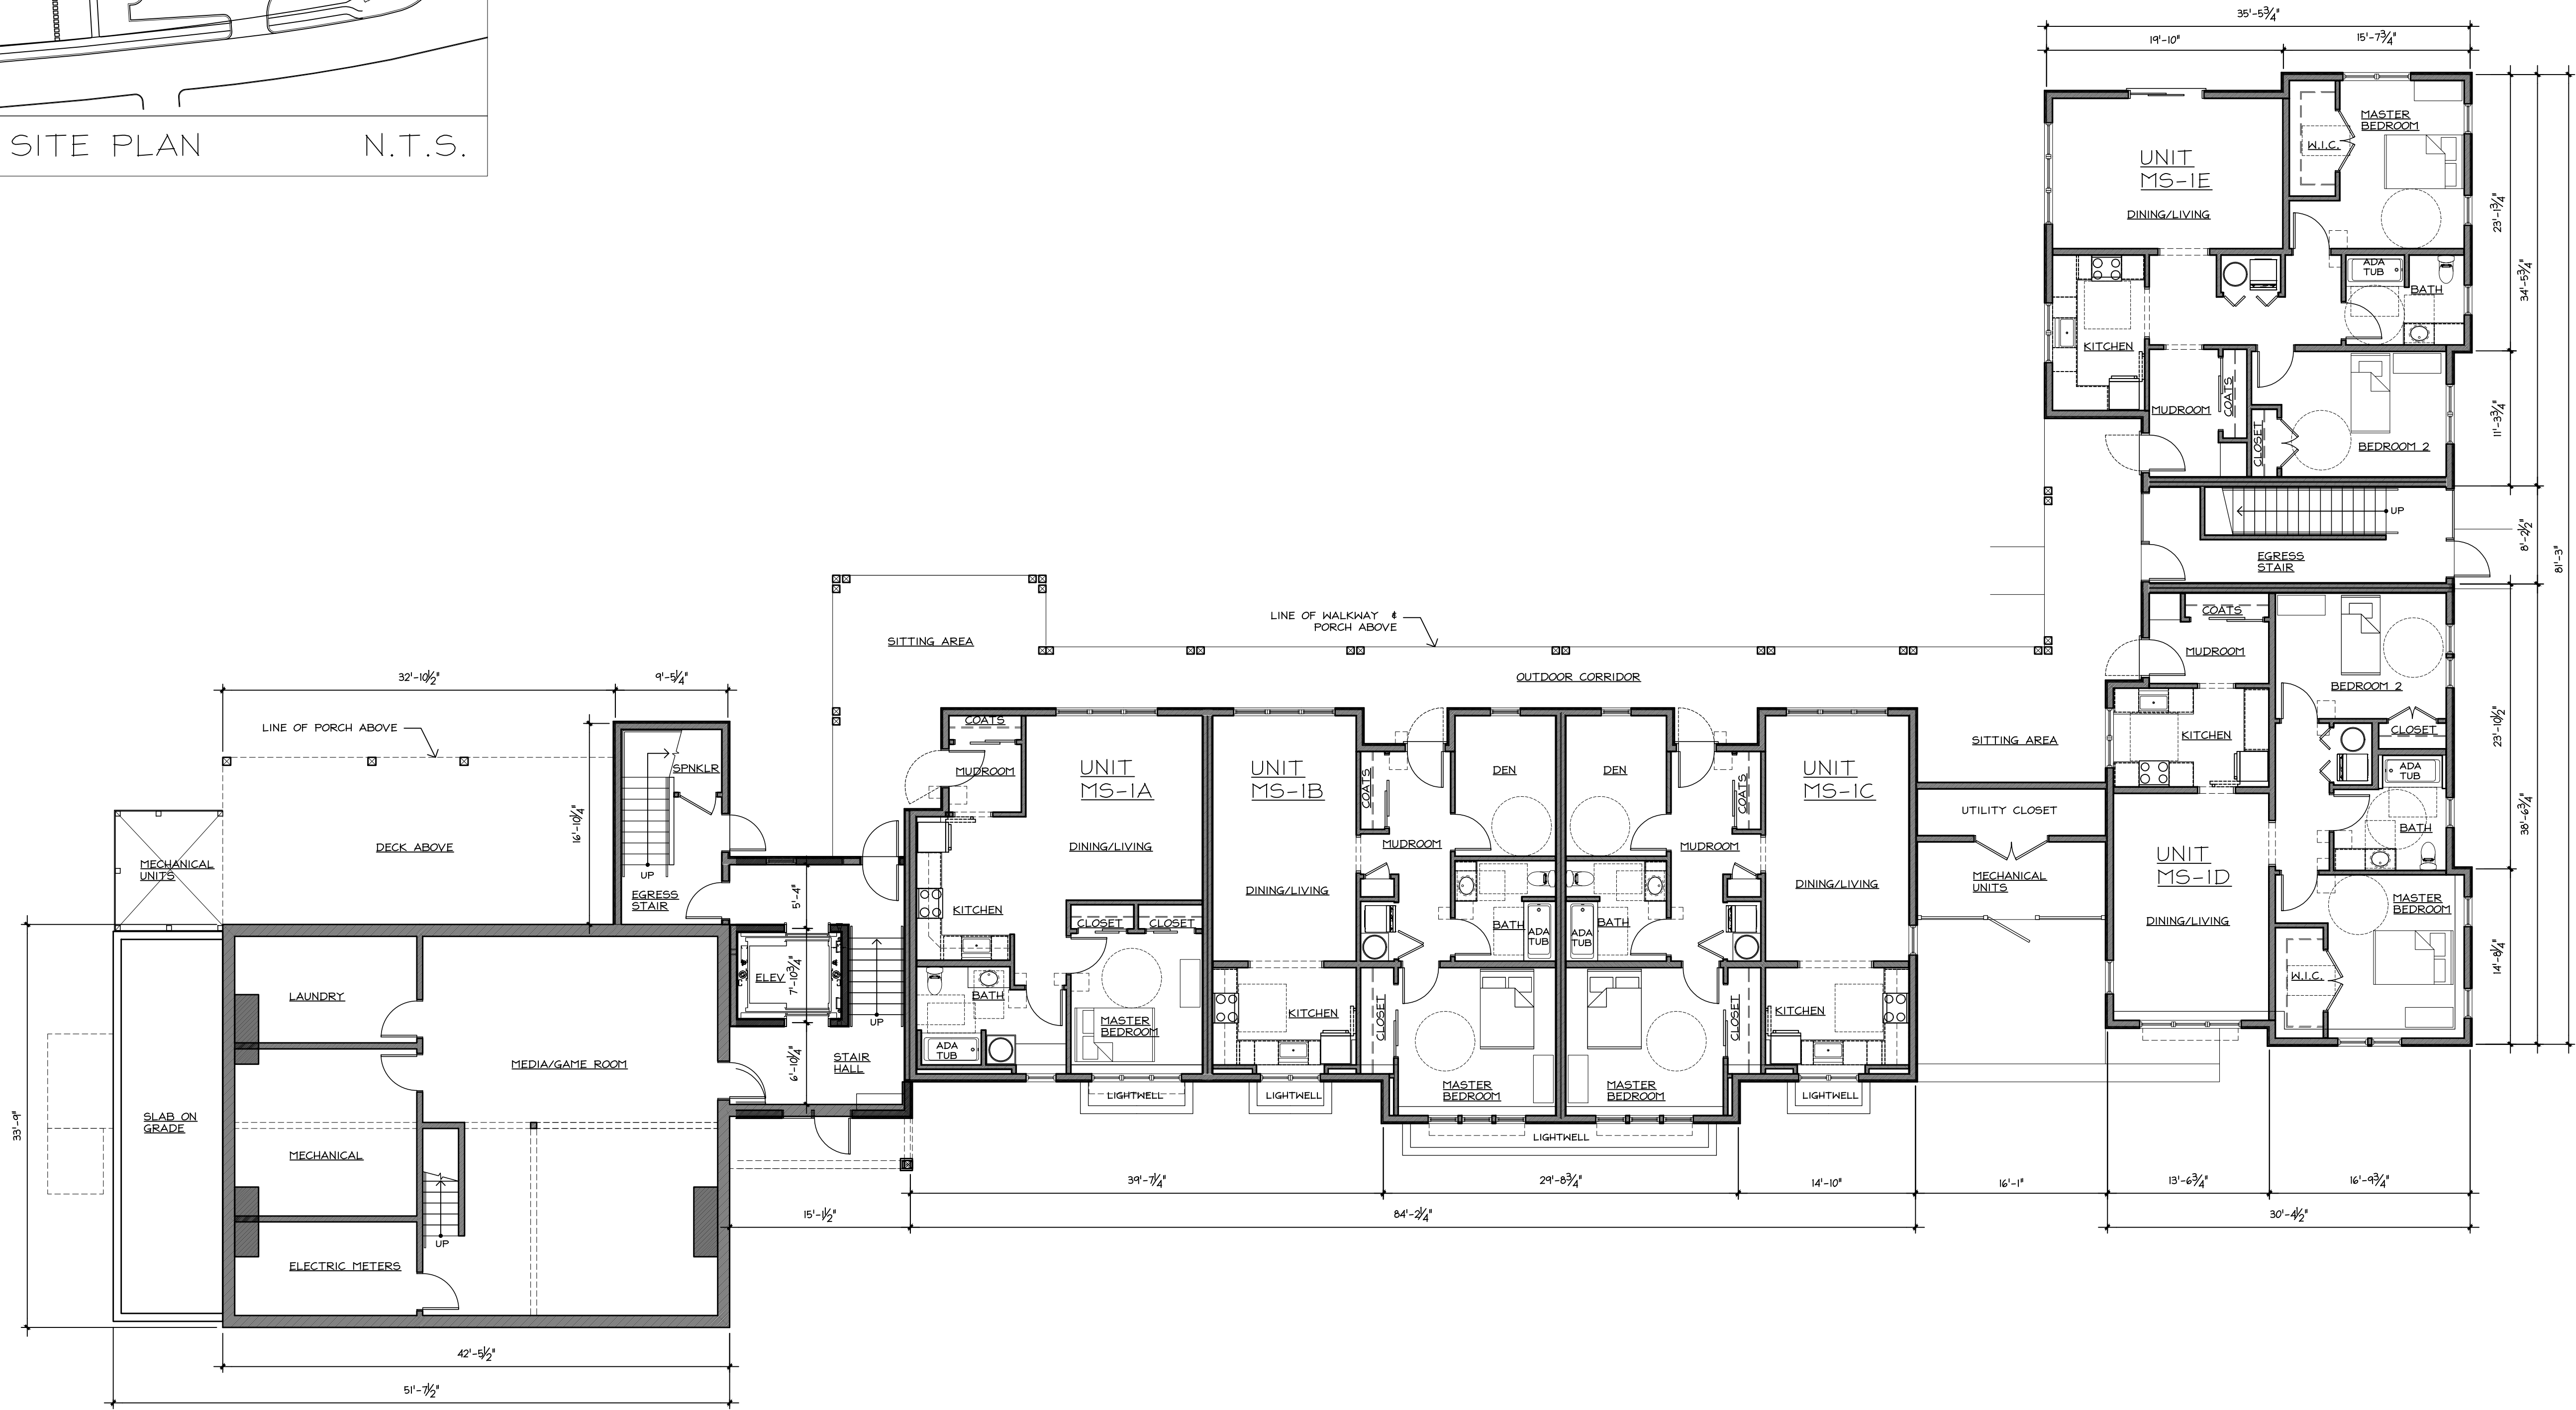


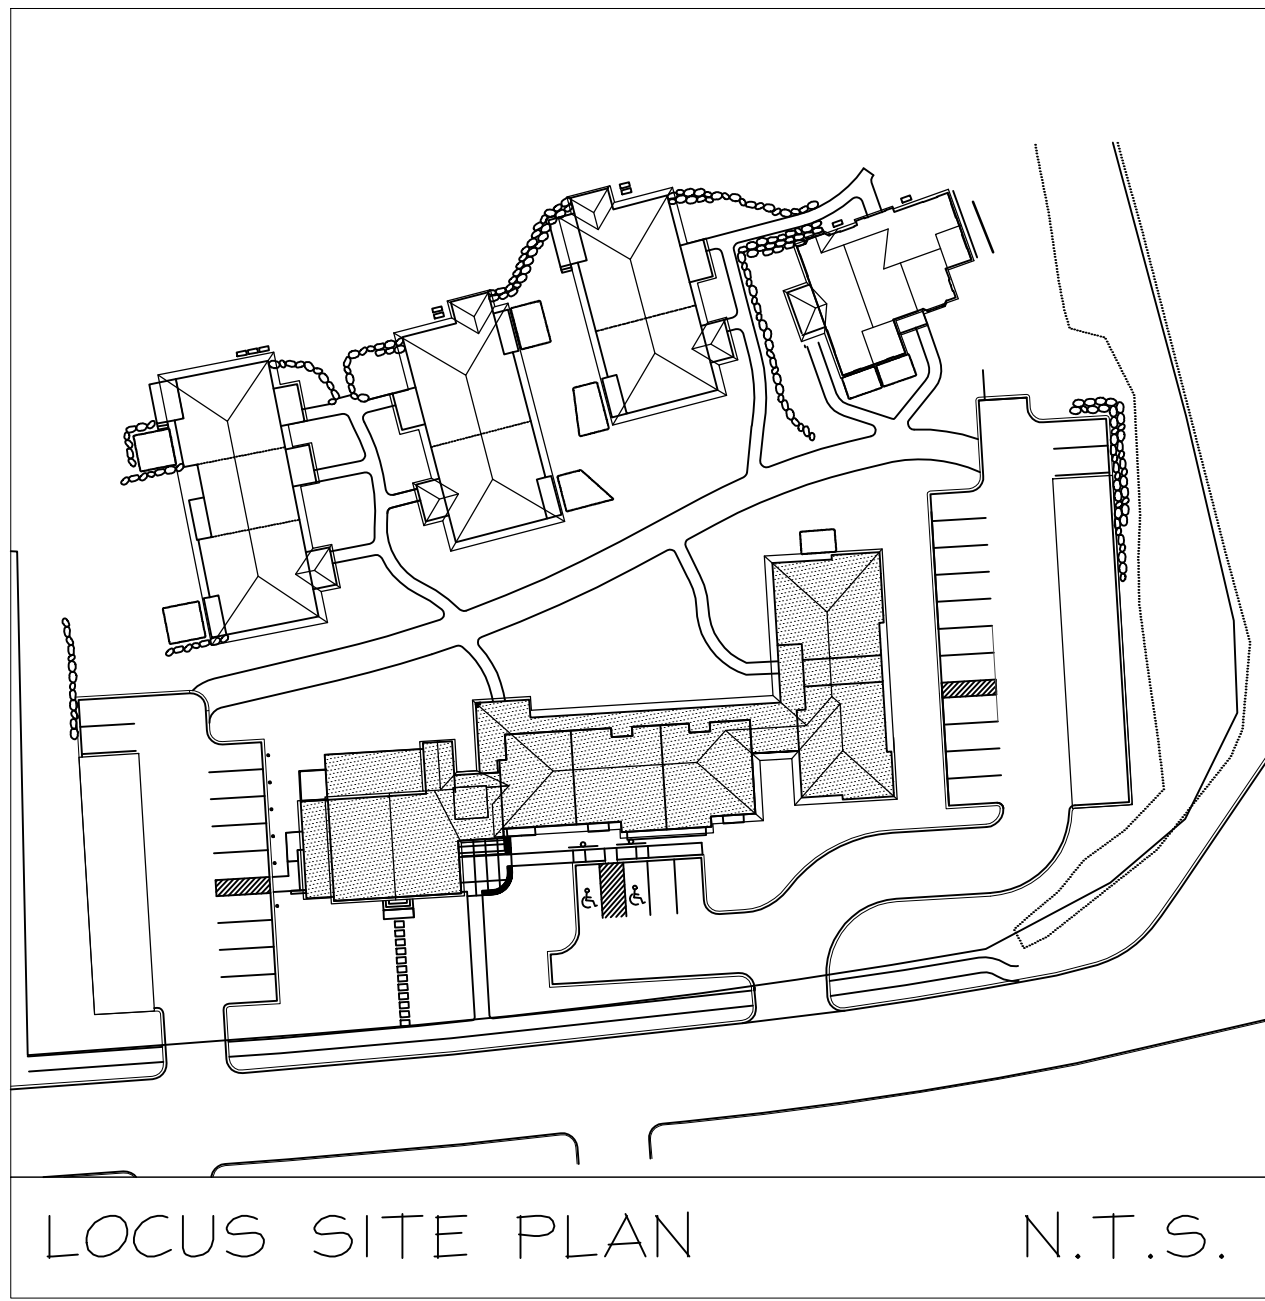

| MAAB/ADA LEGEND |                                                           |
|-----------------|-----------------------------------------------------------|
|                 | MAAB/ADA REQUIRED CLEAR SPACE AT DOORS                    |
|                 | MAAB/ADA REQUIRED 60" ACCESSIBLE TURNING RADIUS           |
|                 | MAAB/ADA REQUIRED 30"x48" CLEARANCE                       |
|                 | MAAB/ADA REQUIRED 48"x48" CLEARANCE                       |
|                 | DOORS 1/2" MIN. 32" CLEAR PASSAGEWAY, EXTERIOR & INTERIOR |
|                 | OPENINGS 1/2" MIN. 32" CLEAR PASSAGEWAY                   |

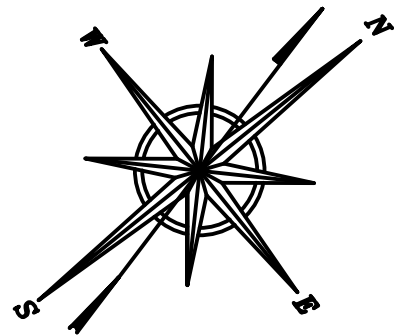

SHELDON PENNOYER ARCHITECTS

ARCHITECTURE PLANNING DESIGN

SHELDON PENNOYER ARCHITECTS

64 NORTH MAIN STREET SUITE ONE CONCORD, NH 03301

PROJECT NAME:

HAGER HOMESTEAD MASSACHUSETTS COHOUSING

COMMON HOUSE & INDEPENDENT LIVING

CH BASEMENT - MS GARDEN LEVEL FLOOR PLAN

JOB NO.

DRAWN BY: RMF

CHECKED BY: SKP

DATE: 04.09.2020

REVISIONS: 06.24.2020

DRAWING NO.

A1.1