


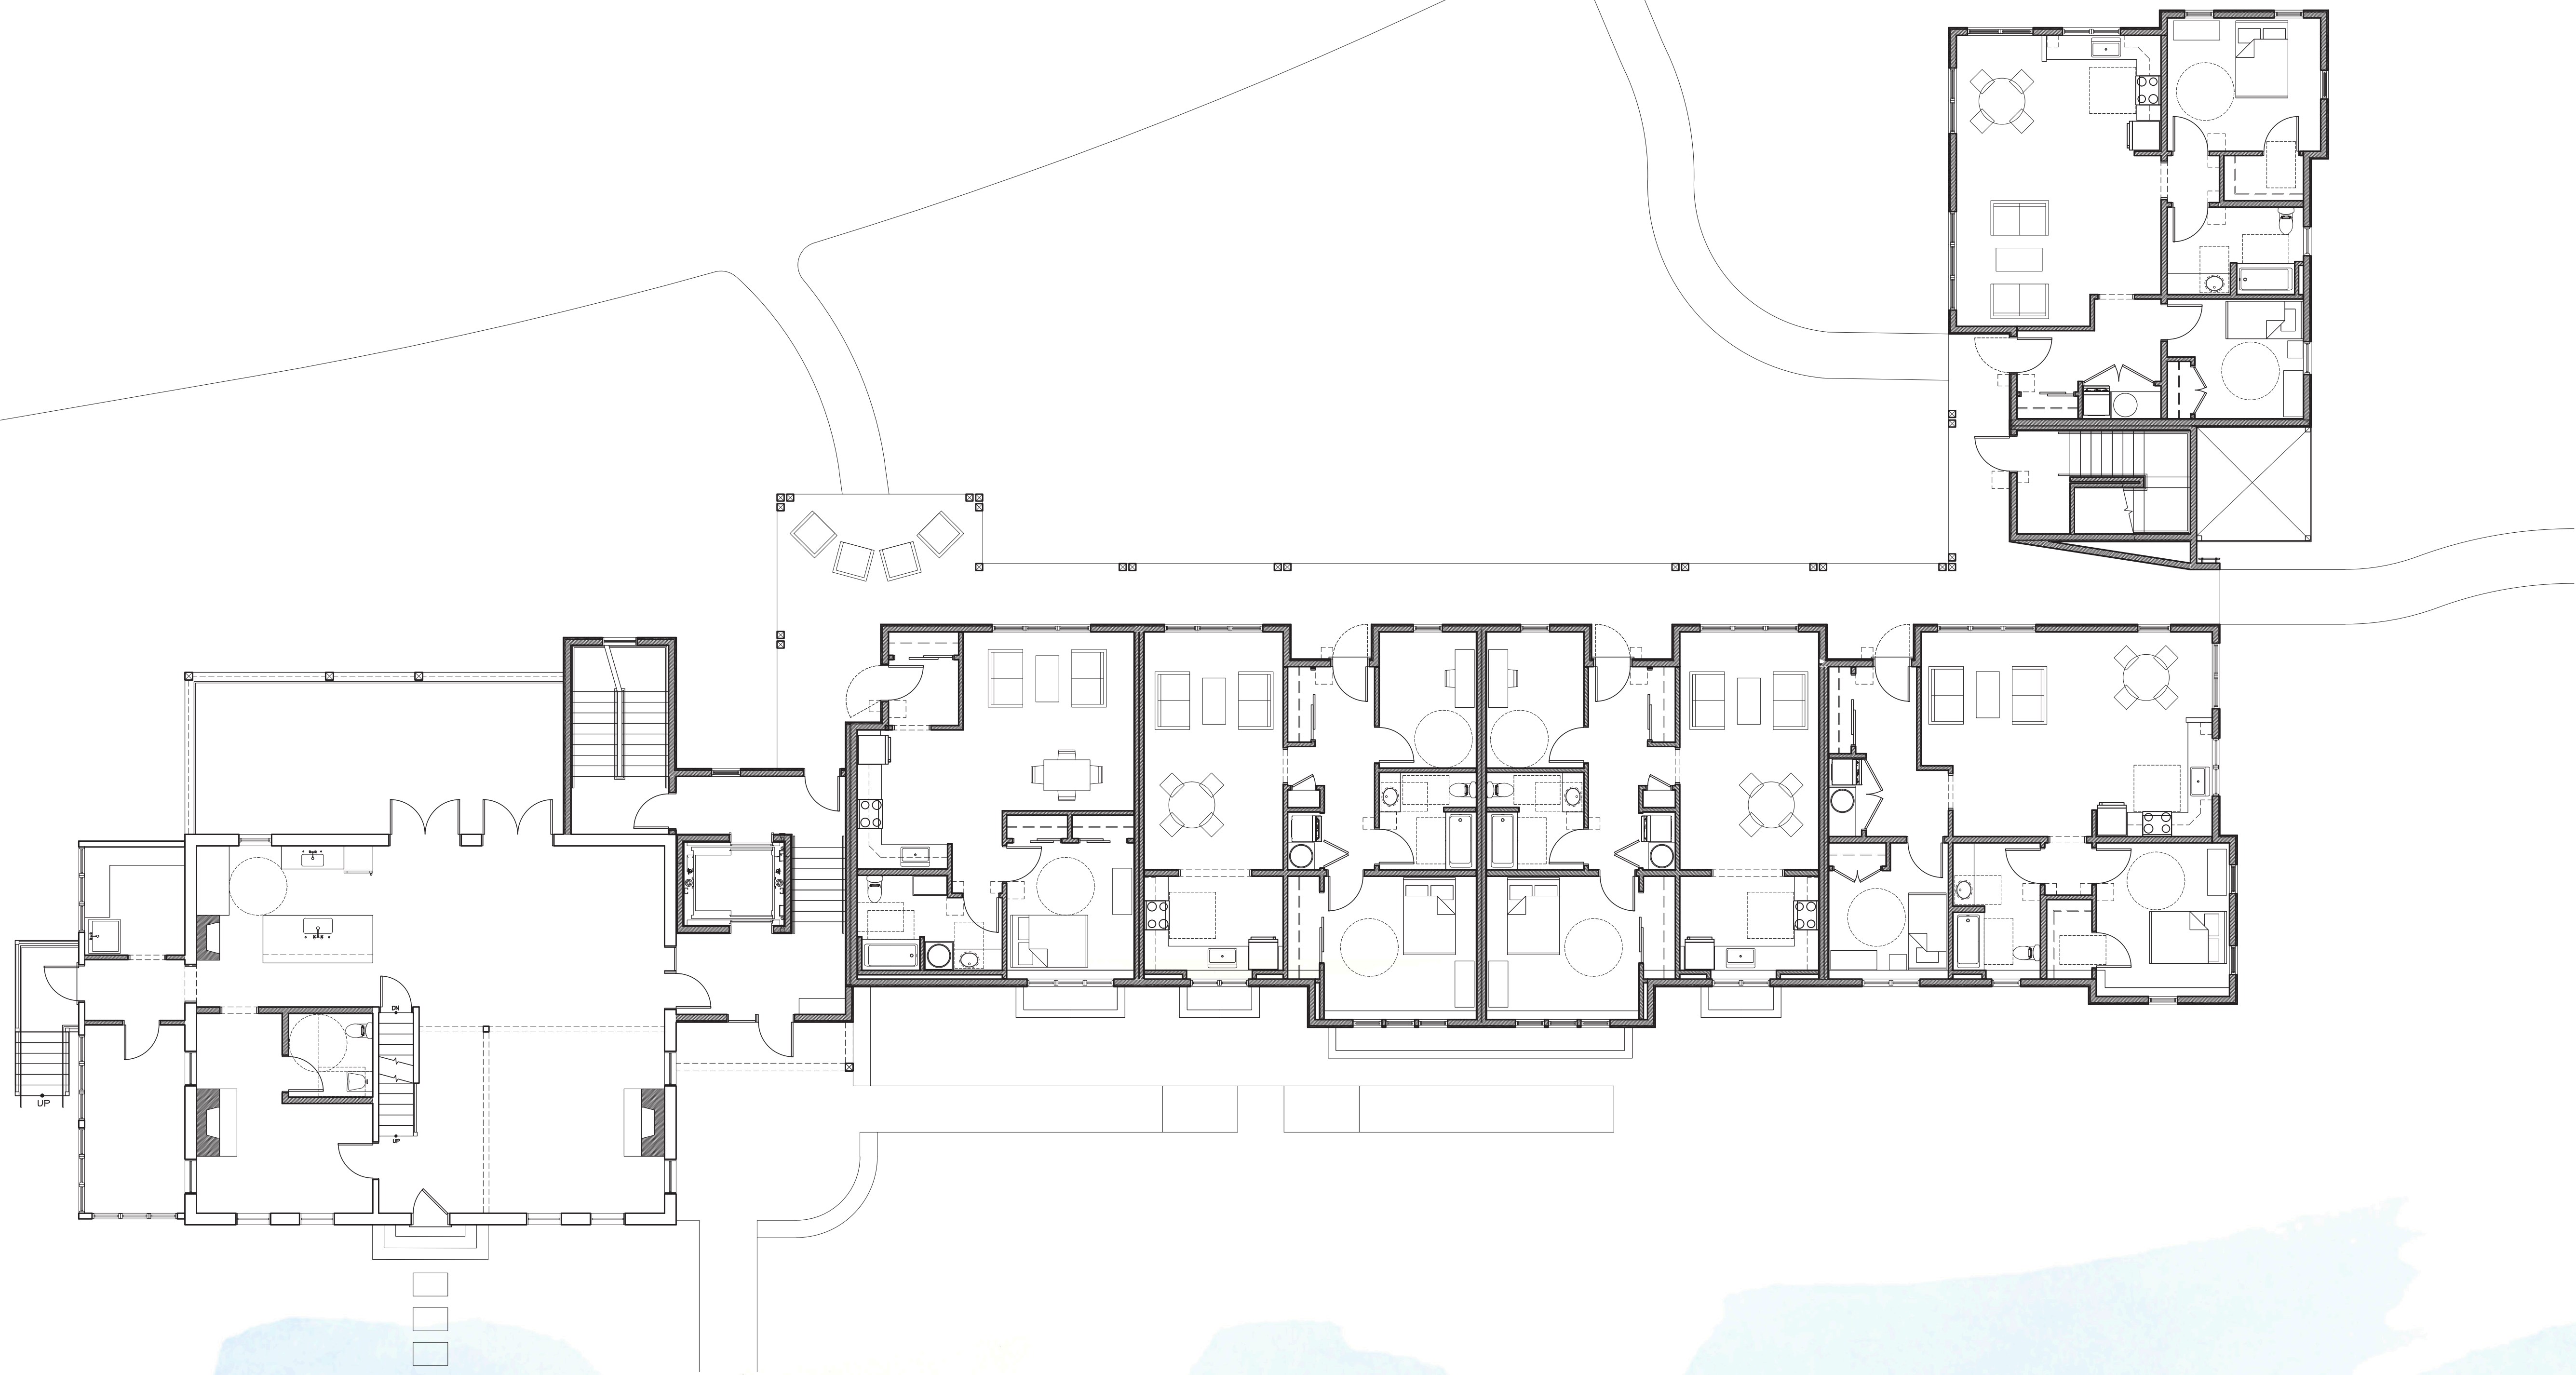

**SHELDON
PENNOYER
ARCHITECTS**
ARCHITECTURE
PLANNING DESIGN

SHELDON PENNOYER
ARCHITECTS

64 NORTH MAIN STREET
SUITE ONE
CONCORD, NH 03301

PROJECT NAME:

HAGER HOMESTEAD
MASSACHUSETTS COHOUSING


336 KING STREET
LITTLETON, MA 01460

COMMON HOUSE & INDEPENDENT LIVING
INDEPENDENT LIVING
ORIGINAL PROPOSED
FLOOR PLAN & KING
ST. ELEVATION

JOB NO.
DRAWN BY: RMF
CHECKED BY: SKP
DATE: 06.04.2020
REVISIONS:

DRAWING NO.

A1a

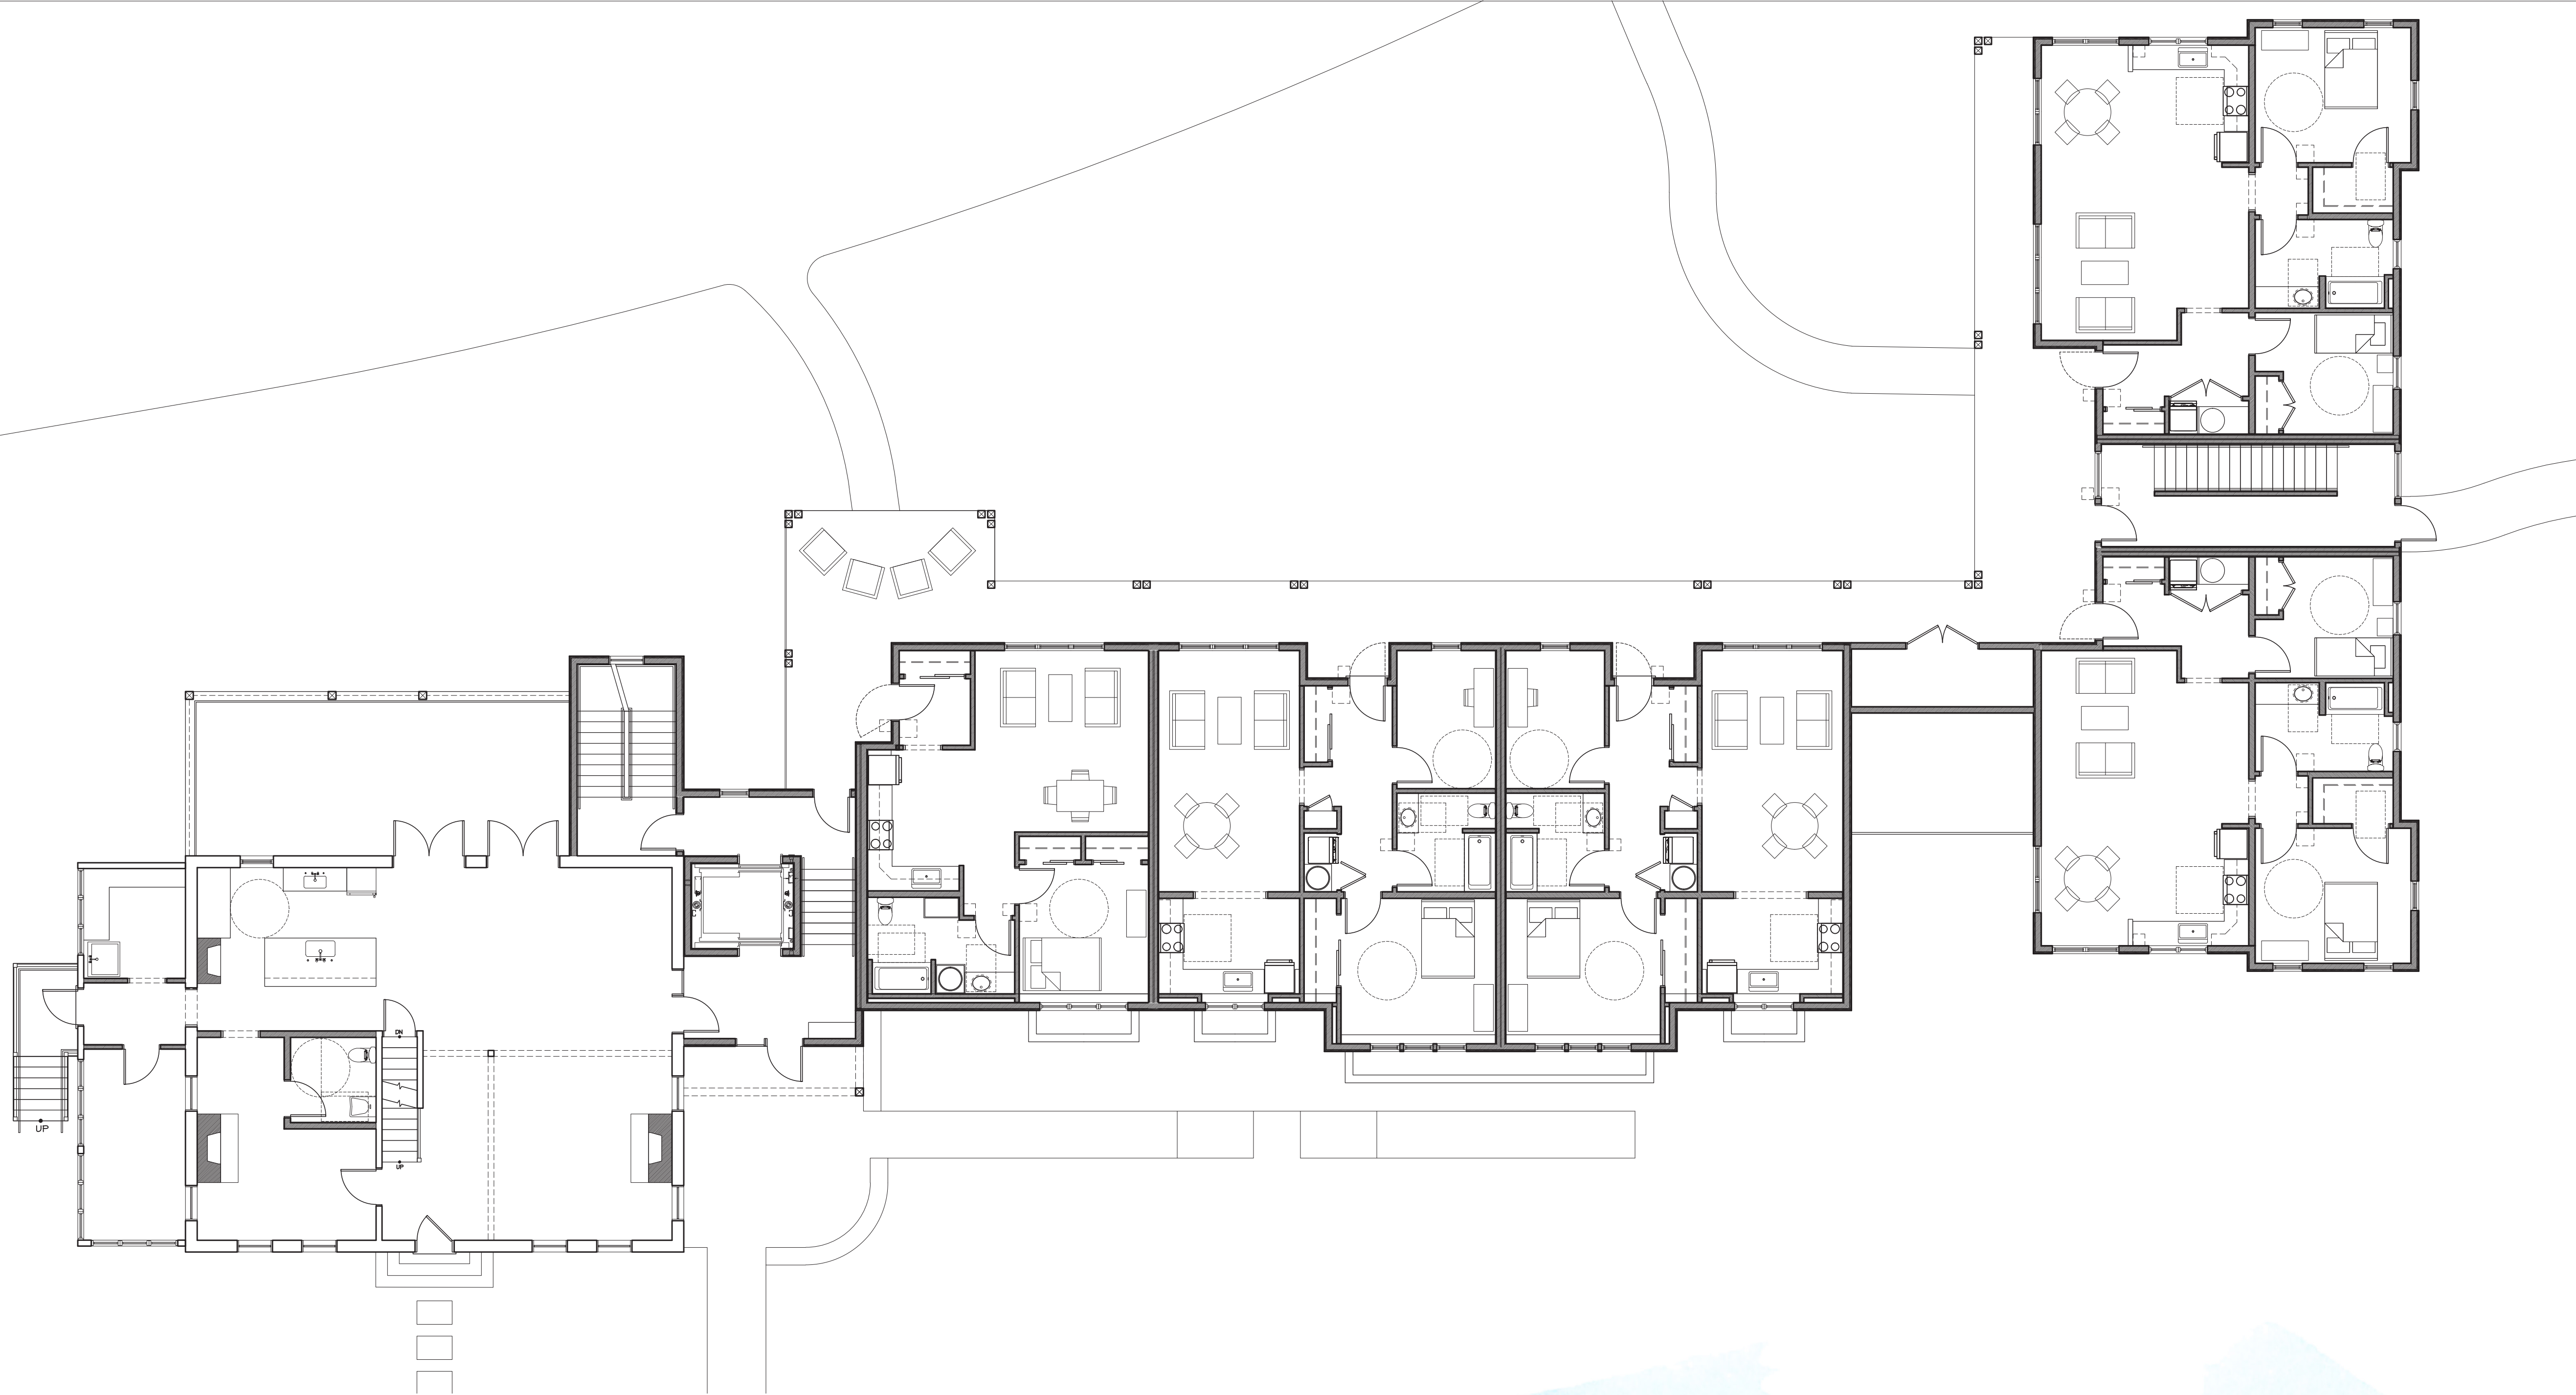

**SHELDON
PENNOYER
ARCHITECTS**
ARCHITECTURE
PLANNING DESIGN

SHELDON PENNOYER
ARCHITECTS

64 NORTH MAIN STREET
SUITE ONE
CONCORD, NH 03301

PROJECT NAME:

HAGER HOMESTEAD
MASSACHUSETTS COHOUSING

336 KING STREET
LITTLETON, MA 01460

COMMON HOUSE & INDEPENDENT LIVING

INDEPENDENT LIVING
REVISED PROPOSED
FLOOR PLAN & KING
ST. ELEVATION

JOB NO.
DRAWN BY: RMF
CHECKED BY: SKP
DATE: 06.04.2020
REVISIONS:

DRAWING NO.

A1b