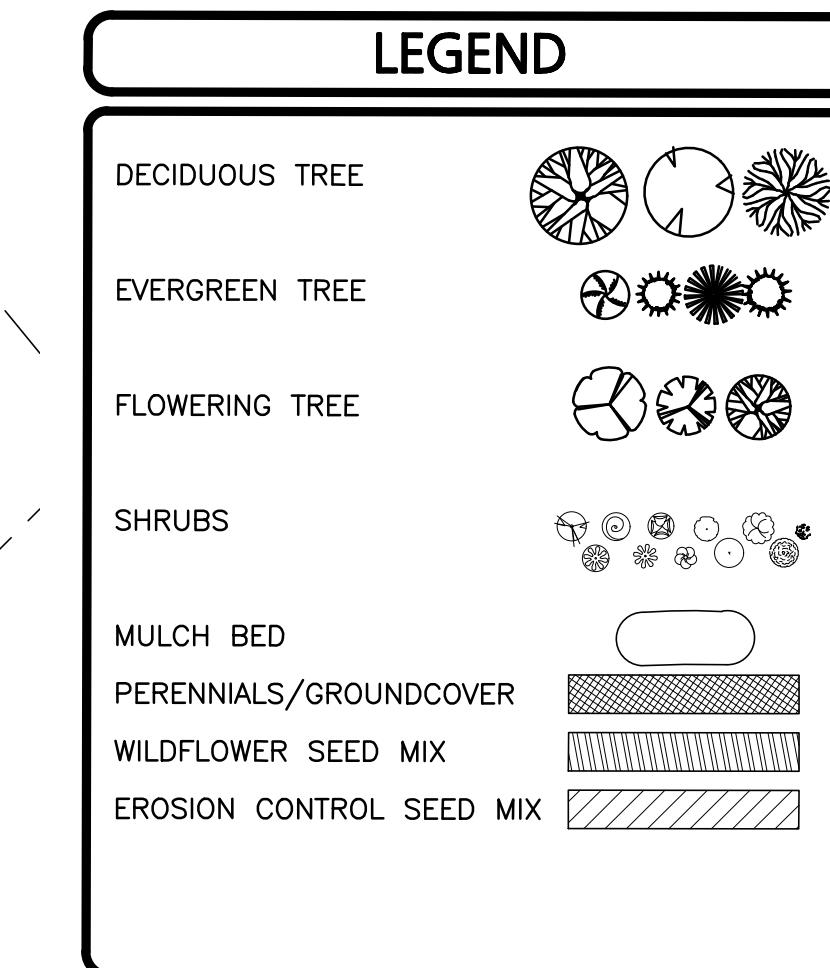
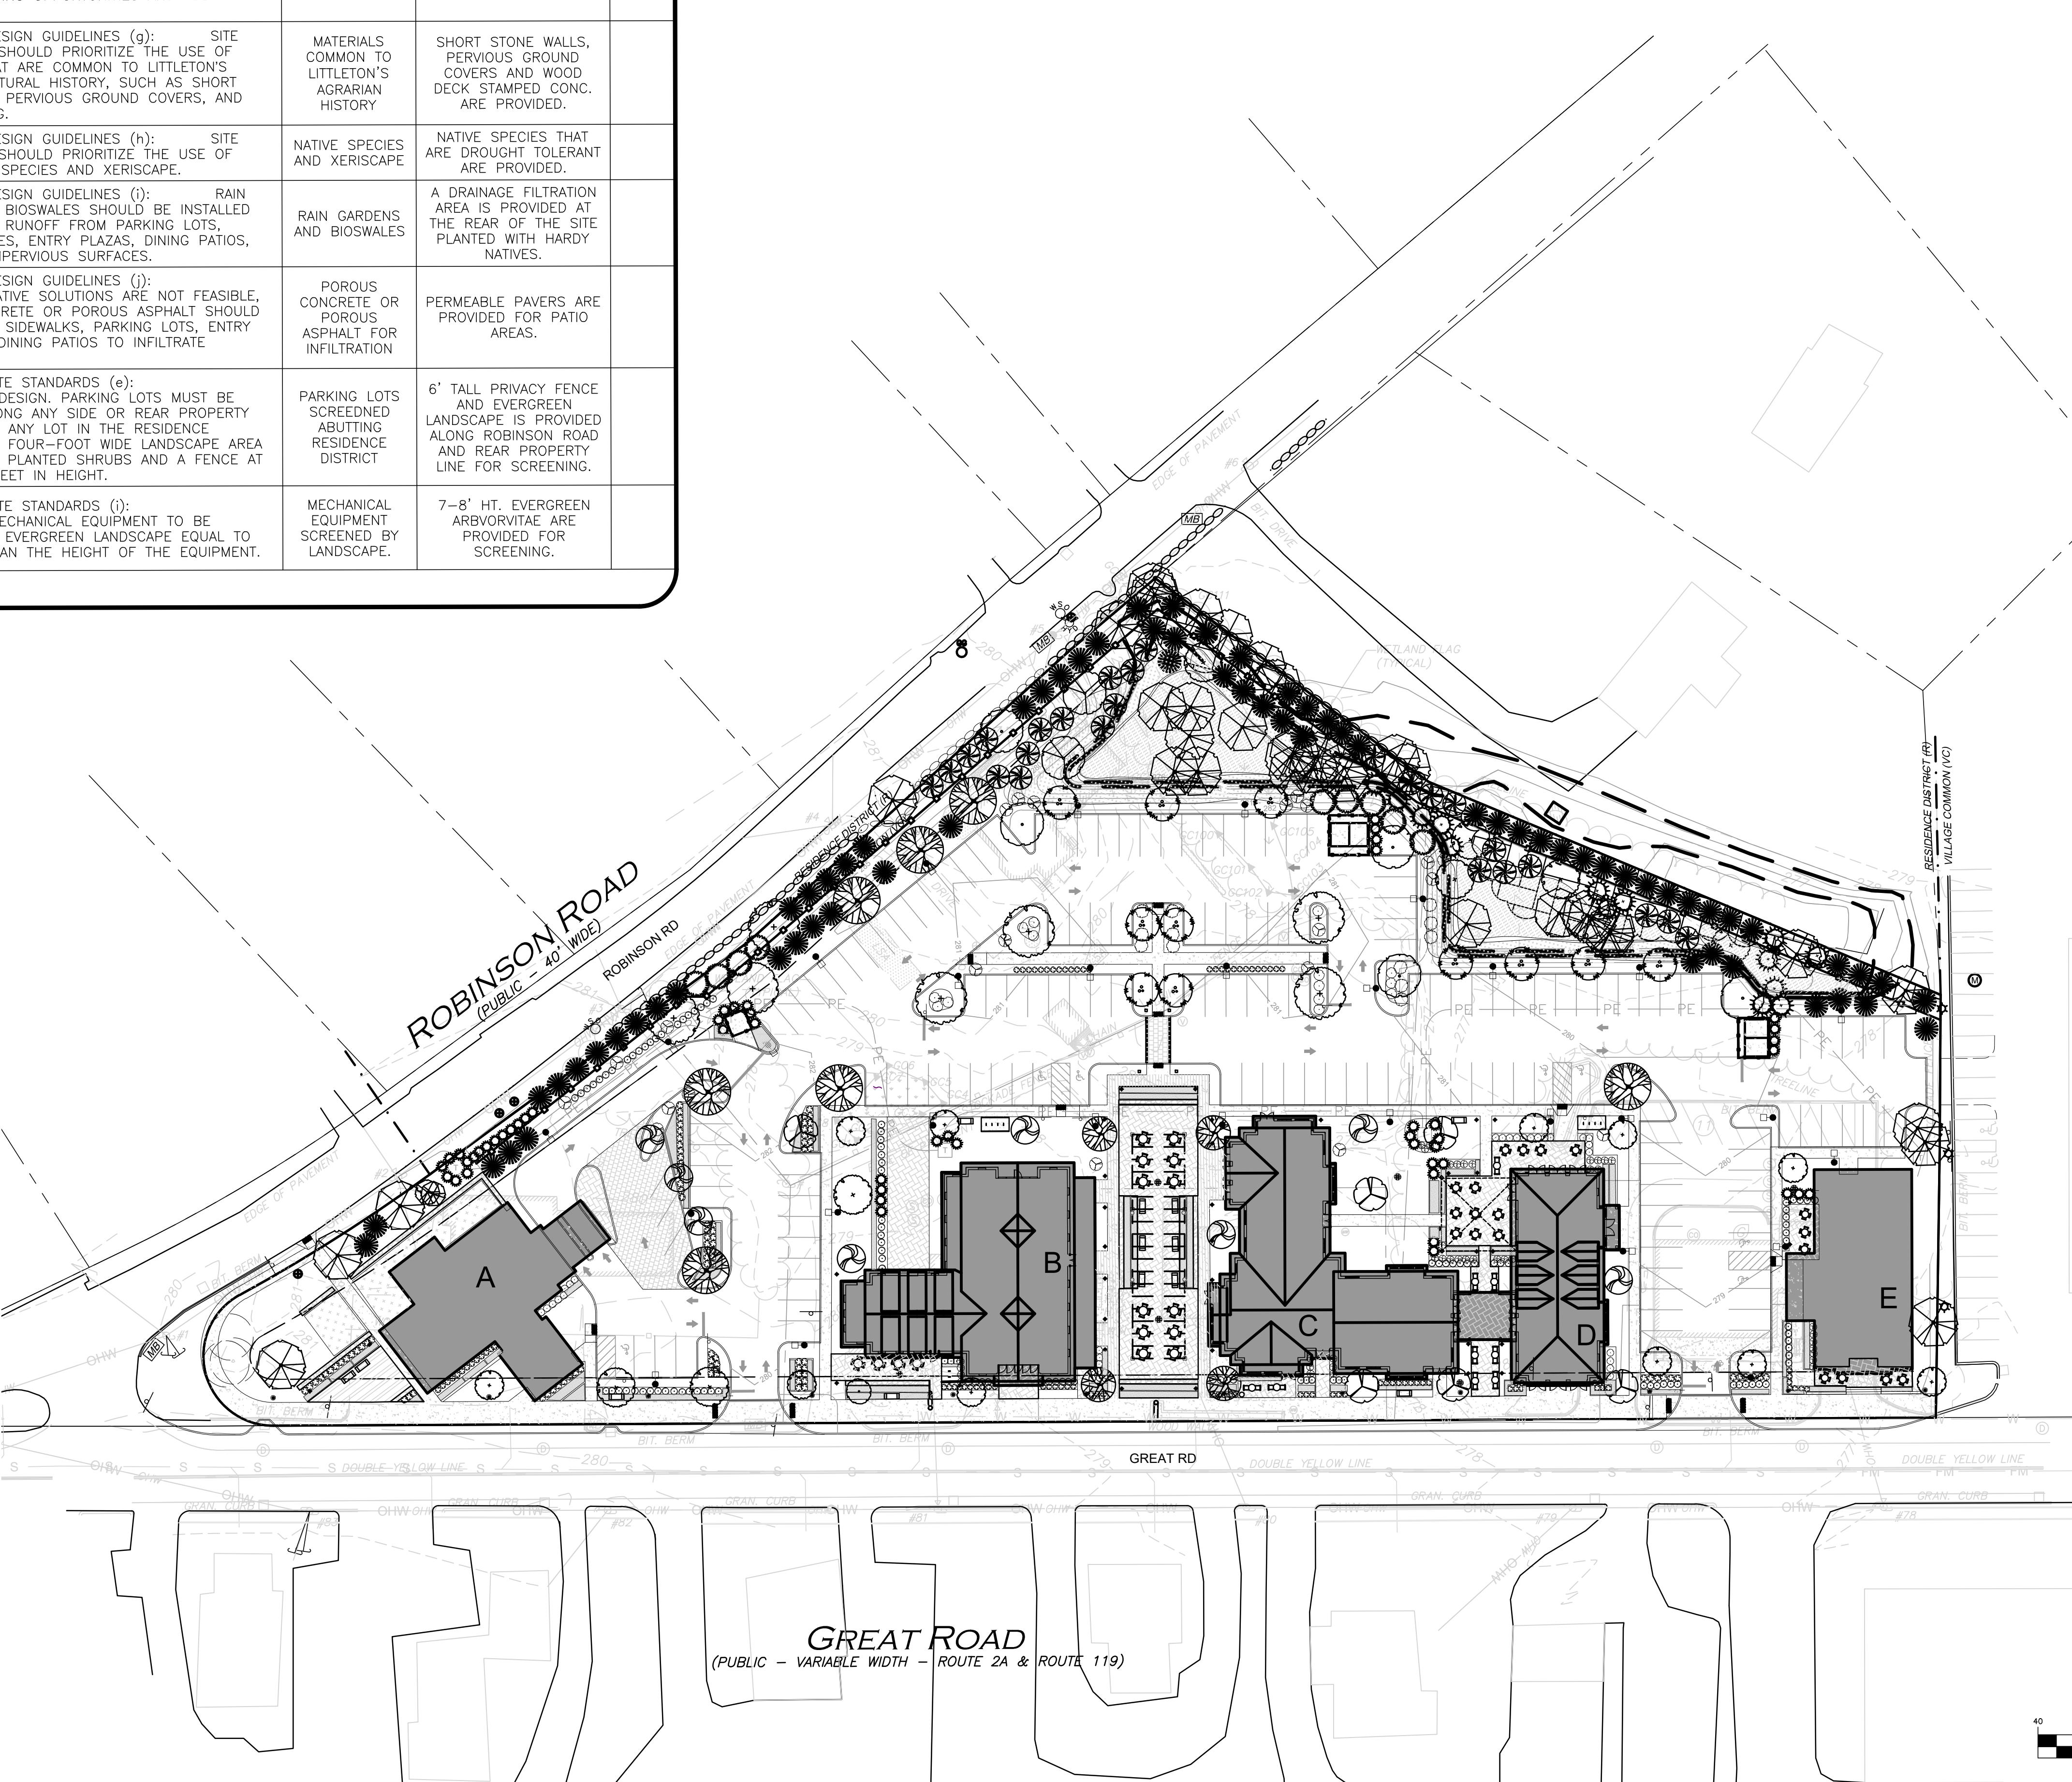


LITTLETON ARTICLE XXX VILLAGE COMMON

CODE REFERENCE	REQUIRED	PROVIDE	NOTES
S.173-221 BUILDING STANDARDS: 2 BICYCLE SPACES PER BUILDING FRONTEAGE TYPE INCLUDING ENTRY PLAZA, FRONT GARDEN, PORCH, COMMON LOBBY.	BYCYCLE PARKING SPACES	BYCYCLE PARKING SPACES ARE PROVIDED.	
S.173-222 DESIGN GUIDELINES (f): LANDSCAPE DESIGN IN THE FRONTEAGE AREA SHOULD BE COORDINATED WITH THE ABUTTING PUBLIC SIDEWALK TO PROVIDE ADDITIONAL PEDESTRIAN AMENITIES SUCH AS SEATING OPPORTUNITIES AND ADDITIONAL TREES.	PEDESTRIAN AMENITIES AND ADDITIONAL TREES	PEDESTRIAN BENCHES AND STREET TREES ARE PROVIDED.	
S.173-222 DESIGN GUIDELINES (g): SITE LANDSCAPING SHOULD PRIORITIZE THE USE OF MATERIALS THAT ARE COMMON TO LITTLETON'S AGRARIAN CULTURAL HISTORY, SUCH AS SHORT STONE WALLS, PERVERSUS GROUND COVERS, AND WOOD DECKING.	MATERIALS COMMON TO LITTLETON'S AGRARIAN HISTORY	SHORT STONE WALLS, PERVERSUS GROUND COVERS AND WOOD DECK STAMPED CONC. ARE PROVIDED.	
S.173-222 DESIGN GUIDELINES (h): SITE LANDSCAPING SHOULD PRIORITIZE THE USE OF NATIVE PLANT SPECIES AND XERISCAPE.	NATIVE SPECIES AND XERISCAPE	NATIVE SPECIES THAT ARE DROUGHT TOLERANT ARE PROVIDED.	
S.173-222 DESIGN GUIDELINES (i): RAIN GARDENS AND BIOSWALES SHOULD BE INSTALLED TO INFILTRATE RUNOFF FROM PARKING LOTS, THOROUGHFARES, ENTRY PLAZAS, DINING PATIOS, AND OTHER IMPERVIOUS SURFACES.	RAIN GARDENS AND BIOSWALES	A DRAINAGE FILTRATION AREA IS PROVIDED AT THE REAR OF THE SITE PLANTED WITH HARDY NATIVES.	
S.173-222 DESIGN GUIDELINES (j): WHERE VEGETATIVE SOLUTIONS ARE NOT FEASIBLE, POROUS CONCRETE OR POROUS ASPHALT SHOULD BE USED FOR SIDEWALKS, PARKING LOTS, ENTRY PLAZAS, AND DINING PATIOS TO INFILTRATE STORMWATER.	POROUS CONCRETE OR POROUS ASPHALT FOR INFILTRATION	PERMEABLE PAVERS ARE PROVIDED FOR PATIO AREAS.	
S.173-224 SITE STANDARDS (e): PARKING LOT DESIGN, PARKING LOTS MUST BE SCREENED ALONG ANY SIDE OR REAR PROPERTY LINE ABUTTING ANY LOT IN THE RESIDENCE DISTRICT BY A FOUR-FOOT WIDE LANDSCAPE AREA WITH DENSE PLANTED SHRUBS AND A FENCE AT LEAST FOUR FEET IN HEIGHT.	PARKING LOTS SCREENED ABUTTING RESIDENCE DISTRICT	6' TALL PRIVACY FENCE AND EVERGREEN LANDSCAPE IS PROVIDED ALONG ROBINSON ROAD AND REAR PROPERTY LINE FOR SCREENING.	
S.173-224 SITE STANDARDS (i): SCREENING- MECHANICAL EQUIPMENT TO BE SCREENED BY EVERGREEN LANDSCAPE EQUAL TO OR TALLER THAN THE HEIGHT OF THE EQUIPMENT.	MECHANICAL EQUIPMENT SCREENED BY LANDSCAPE.	7-8' HT. EVERGREEN ARBOVITAE ARE PROVIDED FOR SCREENING.	



NOTES:

- EXISTING CONDITIONS SHOWN HEREON ARE TAKEN FROM A PLAN ENTITLED "EXISTING CONDITIONS, 25 ROBINSON ROAD, 265, 277, 287 & 289 GREAT ROAD", DATED JANUARY 8, 2019, PREPARED BY ALLEN & MAJOR ASSOCIATES, INC.
- THE PURPOSE OF THIS DRAWING IS TO SHOW THE OVERALL LANDSCAPE FEATURES FOR A COMMERCIAL DEVELOPMENT. SEE SHEETS L-102 AND L-103 FOR DETAILED LANDSCAPE PLANS AND SHEETS L-501 AND L-502 FOR LANDSCAPE DETAILS.
- THE CONTRACTOR SHALL CONTACT DIGSAFE AT 811 PRIOR TO ANY EXCAVATION ACTIVITIES.
- THE CONTRACTOR IS RESPONSIBLE FOR THE DESIGN OF ANY STRUCTURAL RETAINING WALLS (WALLS WITH AN EXPOSED FACE OF GREATER THAN 4'). DESIGN SHALL BE BY A REGISTERED STRUCTURAL ENGINEER AND SHALL BE STAMPED ACCORDINGLY.
- THE INFORMATION SHOWN ON THIS PLAN IS THE SOLE PROPERTY OF ALLEN & MAJOR ASSOCIATES, INC. ITS INTENDED USE IS TO PROVIDE INFORMATION, ANY ALTERATION, MISUSE, OR RECALCULATION OF INFORMATION OR DATA WITHOUT THE EXPRESSED, WRITTEN CONSENT OF ALLEN & MAJOR ASSOCIATES, INC. IS STRICTLY PROHIBITED.

REGISTERED LANDSCAPE ARCHITECT FOR ALLEN & MAJOR ASSOCIATES, INC.

3.	01.23.2023	CHANGES PER COMMENTS
2.	12.21.2022	CHANGES PER COMMENTS
1.	11.14.2022	CHANGES PER COMMENTS
REV	DATE	DESCRIPTION

APPLICANT/OWNER:
NBTC GREAT ROAD, LLC
275 MISHAWUM ROAD, 4TH FLOOR
WOBURN, MA 01801

PROJECT:
25 ROBINSON ROAD,
265, 277, 287 & 289
GREAT ROAD
LITTLETON, MA 01460

PROJECT NO. 2371-04 DATE: 09-07-2022
SCALE: 1" = 40' DWG. NAME: C2371-04.dwg
DESIGNED BY: BCD CHECKED BY: BDJ

PREPARED BY:

ALLEN & MAJOR
ASSOCIATES, INC.
civil engineering • land surveying
environmental consulting • landscape architecture
www.allen-major.com
100 COMMERCE WAY, SUITE 5
WOBURN, MA 01801
TEL: (781) 935-6889
FAX: (781) 935-2896

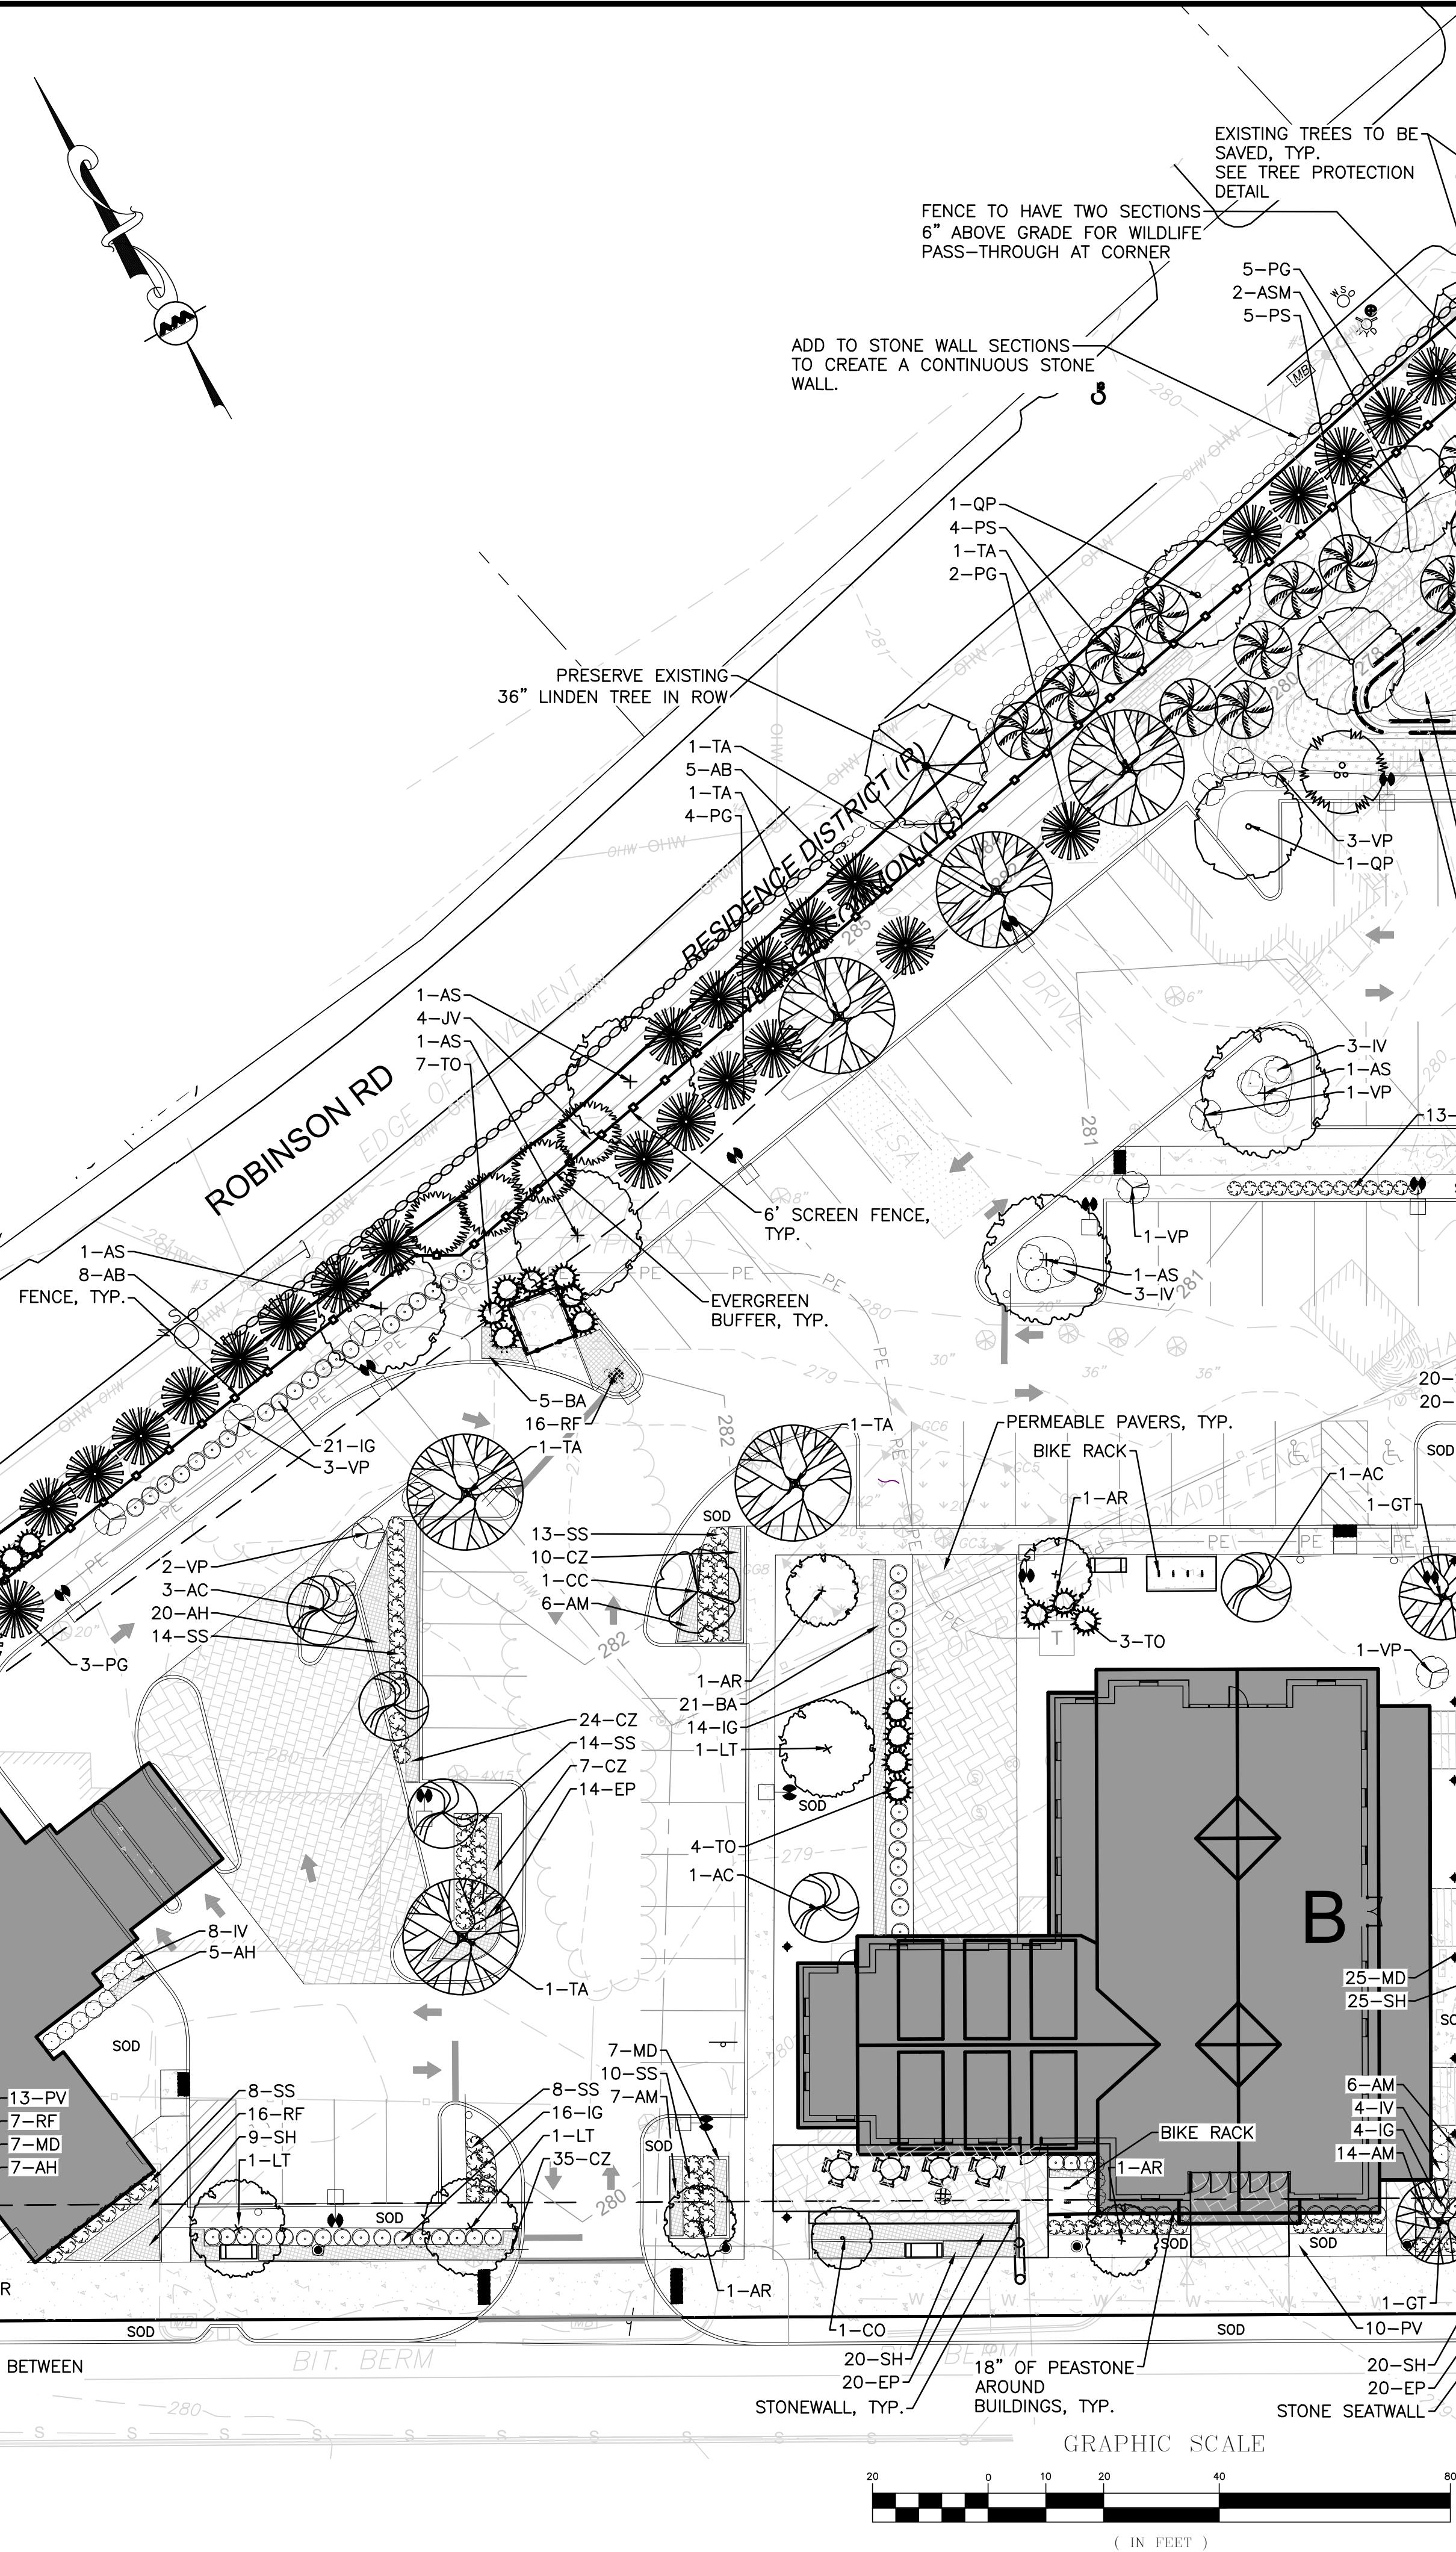
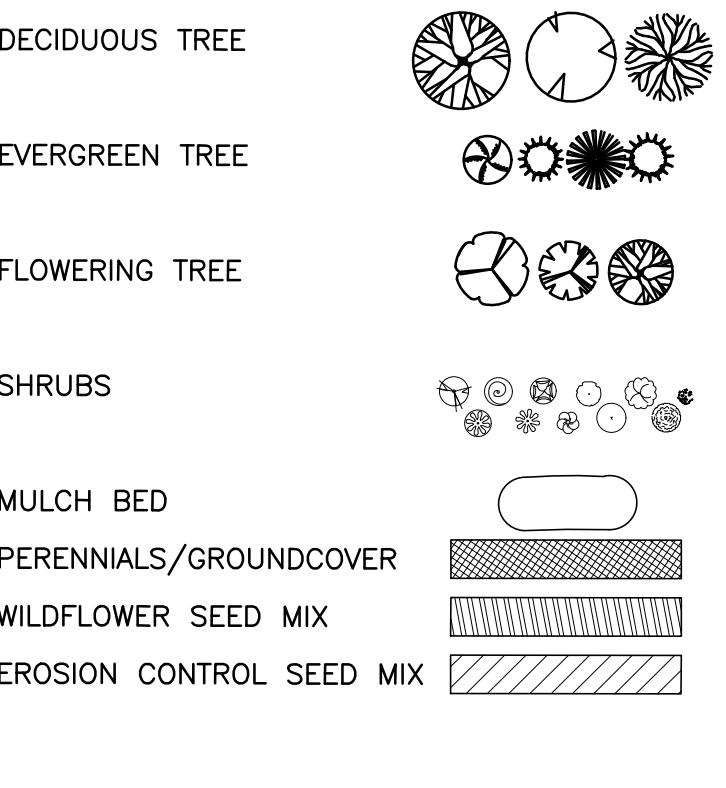
WOBURN, MA • LAKELVILLE, MA • MANCHESTER, NH
THIS DRAWING HAS BEEN PREPARED IN DIGITAL FORMAT. CLIENT/CLIENT'S REPRESENTATIVE OR CONSULTANTS MAY BE PROVIDED COPIES OF DRAWINGS AND SPECIFICATIONS FOR HIS/HER INFORMATION AND/OR SPECIFIC USE ON THIS PROJECT. DUE TO THE POTENTIAL THAT THE PROVIDED INFORMATION MAY BE MODIFIED UNINTENTIONALLY OR OTHERWISE, ALLEN & MAJOR ASSOCIATES, INC. MAY REMOVE ALL INDICATION OF THE DOCUMENT'S AUTHORSHIP ON THE DIGITAL MEDIA. PRINTED REPRESENTATIONS OR PORTABLE DOCUMENT FORMAT OF THE DRAWINGS AND SPECIFICATIONS ISSUED SHALL BE THE ONLY RECORD COPIES OF ALLEN & MAJOR ASSOCIATES, INC.'S WORK PRODUCT.

DRAWING TITLE: OVERALL
LANDSCAPE PLAN SHEET NO. L-101
Copyright © 2022 Allen & Major Associates, Inc.
All Rights Reserved

PLANTING PALETTE

KEY	QUANTITY	BOTANICAL NAME	COMMON NAME	MIN. SIZE	SPACING	COMMENTS
DECIDUOUS SHADE TREES						
AC	8	AMELANCHIER CANADENSIS	SERVICEBERRY	8-10' HT.	AS SHOWN	B&B-MULTISTEM
AS	7	ACER SACCHARUM 'COMMEMORATION'	COMMEMORATION SUGAR MAPLE	3-3.5" CAL.	AS SHOWN	B&B
ASM	2	ACER SACCHARINUM	SILVER MAPLE	3-3.5" CAL.	AS SHOWN	B&B
AR	8	ACER RUBRUM	RED MAPLE	3-3.5" CAL.	AS SHOWN	B&B
BN	11	BETULA NIGRA	RIVERBIRCH	12-14' HT.	AS SHOWN	B&B
CC	5	CERCIS CANADENSIS	CERCIS CANADENSIS	2.5-3" CAL.	AS SHOWN	B&B
GT	4	NYSSA SYLVATICA 'WILDFIRE'	WILDFIRE TUPELO	2.5-3" CAL.	AS SHOWN	B&B
CO	1	COTINUS OBOVATUS	SMOKE BUSH	10-12' HT.	AS SHOWN	B&B - SPECIMEN
LT	3	LIRIODENDRON TULIPIFERA	TULIP TREE	3-3.5" CAL.	AS SHOWN	B&B
QP	5	QUERCUS PALUSTRIS	PIN OAK	3-3.5" CAL.	AS SHOWN	B&B
TA	7	TILIA AMERICANA 'REDMOND'	REDMOND LINDEN	3-3.5" CAL.	AS SHOWN	B&B
EVERGREEN TREES						
AB	31	ABIES FRASERI	FRASER FIR	8-10' HT.	AS SHOWN	B&B
CT	14	CHAMAECYPARIS THYOIDES	ATLANTIC WHITE CEDAR	6'-7' HT.	AS SHOWN	B&B
JV	9	JUNIPERUS VIRGINIANA	EASTERN RED CEDAR	8'-10' HT.	AS SHOWN	B&B
PG	40	PICEA GLAUCA	WHITE SPRUCE	7-8' HT.	AS SHOWN	POT
PS	25	PINUS STROBIS	WHITE PINE	7-8' HT.	AS SHOWN	POT
TO	52	THUJA OCCIDENTALIS 'WINTERGREEN'	WINTERGREEN ARBORVITAE	7-8' HT.	AS SHOWN	POT
SHRUBS/ GRASSES						
KEY	QUANTITY	BOTANICAL NAME	COMMON NAME	MIN. SIZE	SPACING	COMMENTS
PV	87	PANICUM VIRGATUM 'NORTHWIND'	NORTHWIND SWITCH GRASS	#3	AS SHOWN	POT
HPV	4	HYDRANGEA PETEOLARIS	CLIMBING HYDRANGEA VINE	#5 STAKED	AS SHOWN	POT
HY	41	HYDRANGEA ARBORESCENS 'ANNABELLE'	ANNABELLE HYDRANGEA	#5	AS SHOWN	POT
IG	117	ILEX GLABRA COMPACTA	COMPACT INKBERRY	2'-2.5' HT.	AS SHOWN	POT
IV	44	ILEX VERTICILLATA 'RED SPRITE'	RED SPRITE WINTERBERRY	#5	AS SHOWN	POLLINATOR FOR EACH 7 PLANTS
MP	12	MYRICA PENNSYLVANICA	BAYBERRY	2'-2.5' HT.	AS SHOWN	B&B
SS	94	SCHIZACHYRIUM SCOPARIUM 'STANDING OVATION'	STANDING OVATION LITTLE BLUESTEM GRASS	#3	AS SHOWN	B&B
VP	22	VIBURNUM OPULUS VAR. 'AMERICANAUM 'COMPACTUM'	COMPACT AMERICAN CRANBERRY VIBURNUM	4-5' HT.	AS SHOWN	B&B
PERENNIALS						
KEY	QUANTITY	BOTANICAL NAME	COMMON NAME	MIN. SIZE	SPACING	COMMENTS
AM	67	ALLIUM 'MILLENIUM'	MILLENIUM ONION	#2	24" O.C.	STAGGERED
AH	49	AMSONIA HUBrichtii	THREADLEAF BLUESTAR	#2	24" O.C.	STAGGERED
BA	46	BAPTISIA TINTORIA	YELLOW WILD INDIGO	#2	24" O.C.	STAGGERED
CZ	100	COREOPSIS 'ZAGREB'	ZAGREB COREOPSIS	#2	24" O.C.	STAGGERED
EP	74	ECHINACEA PURPUREA	PURPLE CONEFLOWER	#2	24" O.C.	STAGGERED
MD	80	MONARDA D. 'JACOB CLINE'	JACOB CLINE BEE BALM	#2	24" O.C.	STAGGERED
MF	29	MONARDA FISTULOSA	WILD BERGAMOT	#2	24" O.C.	STAGGERED
PA	23	POLYSTICHUM ACROSTYCHOIDES	CHRISTMAS FERN	#2	24" O.C.	STAGGERED
RF	75	RUDBECKIA FULGIDA 'FULGIDA'	NATIVE BLACK EYED SUSAN	#2	24" O.C.	STAGGERED
SH	119	SPOROBOLUS HETEROLEPIS	PRairie DROPSSEED GRASS	#3	AS SHOWN	B&B
TC	44	TIARELLA C. 'ELIZABETH OLIVER'	ELIZABETH OLIVER FOAMFLOWER	#2	24" O.C.	STAGGERED

LEGEND



REGISTERED LANDSCAPE ARCHITECT FOR ALLEN & MAJOR ASSOCIATES, INC.

3. 01.23.2023 CHANGES PER COMMENTS
2. 12.21.2022 CHANGES PER COMMENTS
1. 11.14.2022 CHANGES PER COMMENTS
REV DATE DESCRIPTION
APPLICANT/OWNER: NBTC GREAT ROAD, LLC 275 MISHAWUM ROAD, 4TH FLOOR WOBURN, MA 01801

PROJECT: 25 ROBINSON ROAD, 265, 277, 287 & 289 GREAT ROAD LITTLETON, MA 01460

PROJECT NO. 2371-04 DATE: 09-07-2022

SCALE: 1" = 20' DWG. NAME: C2371-04.dwg

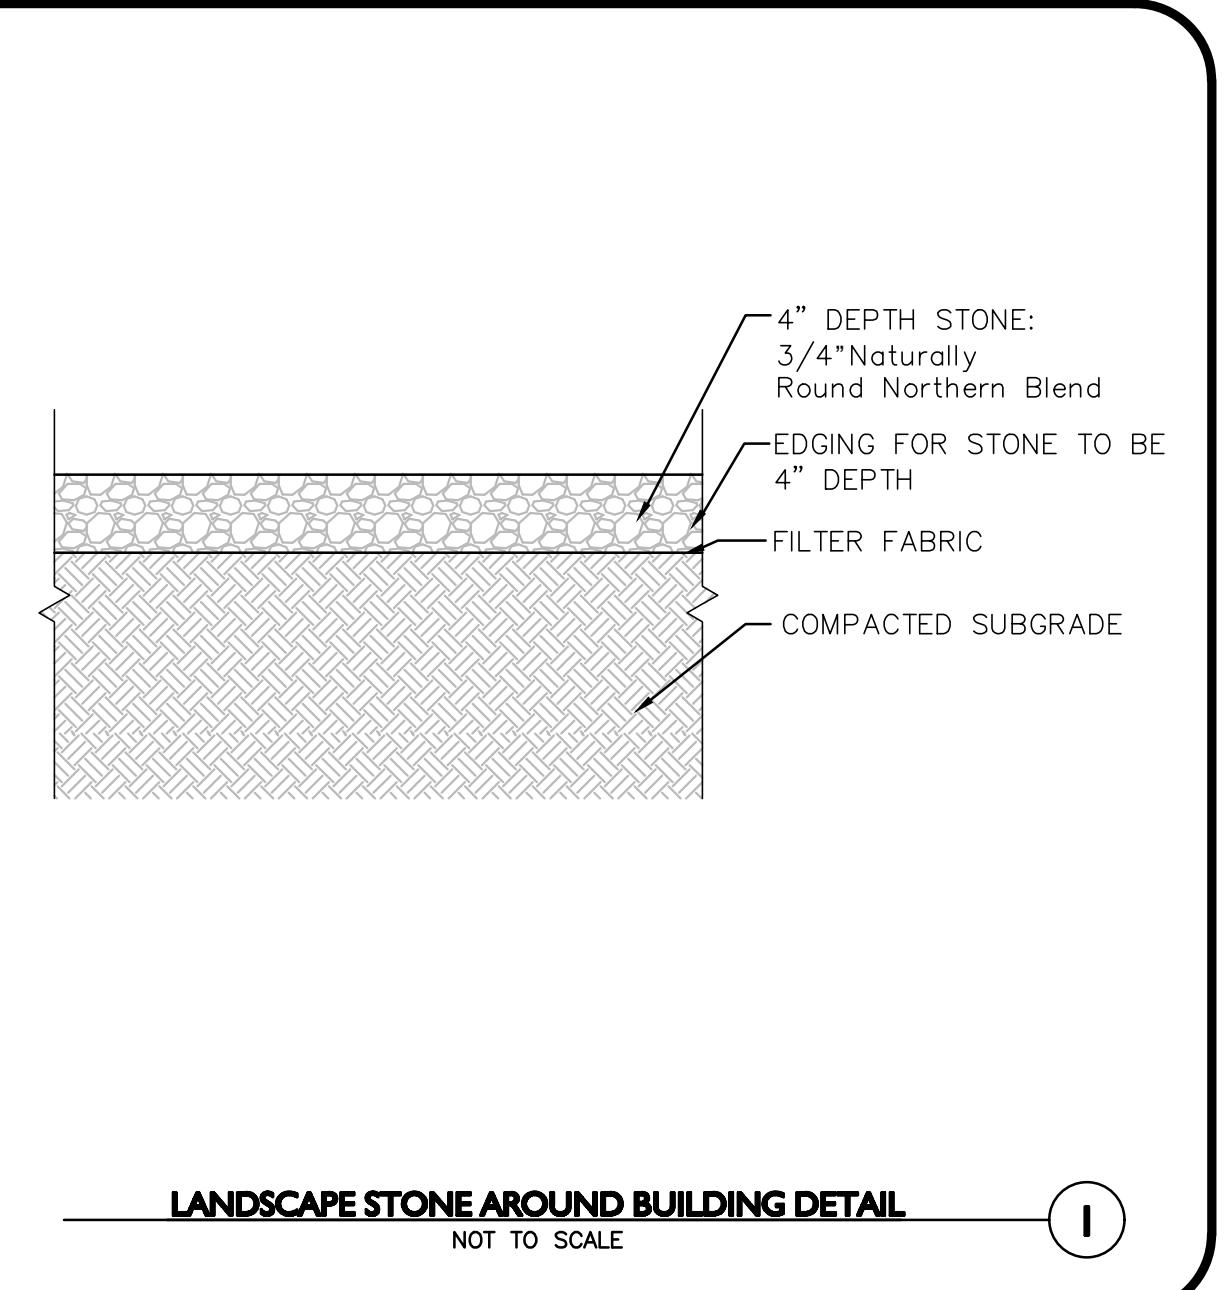
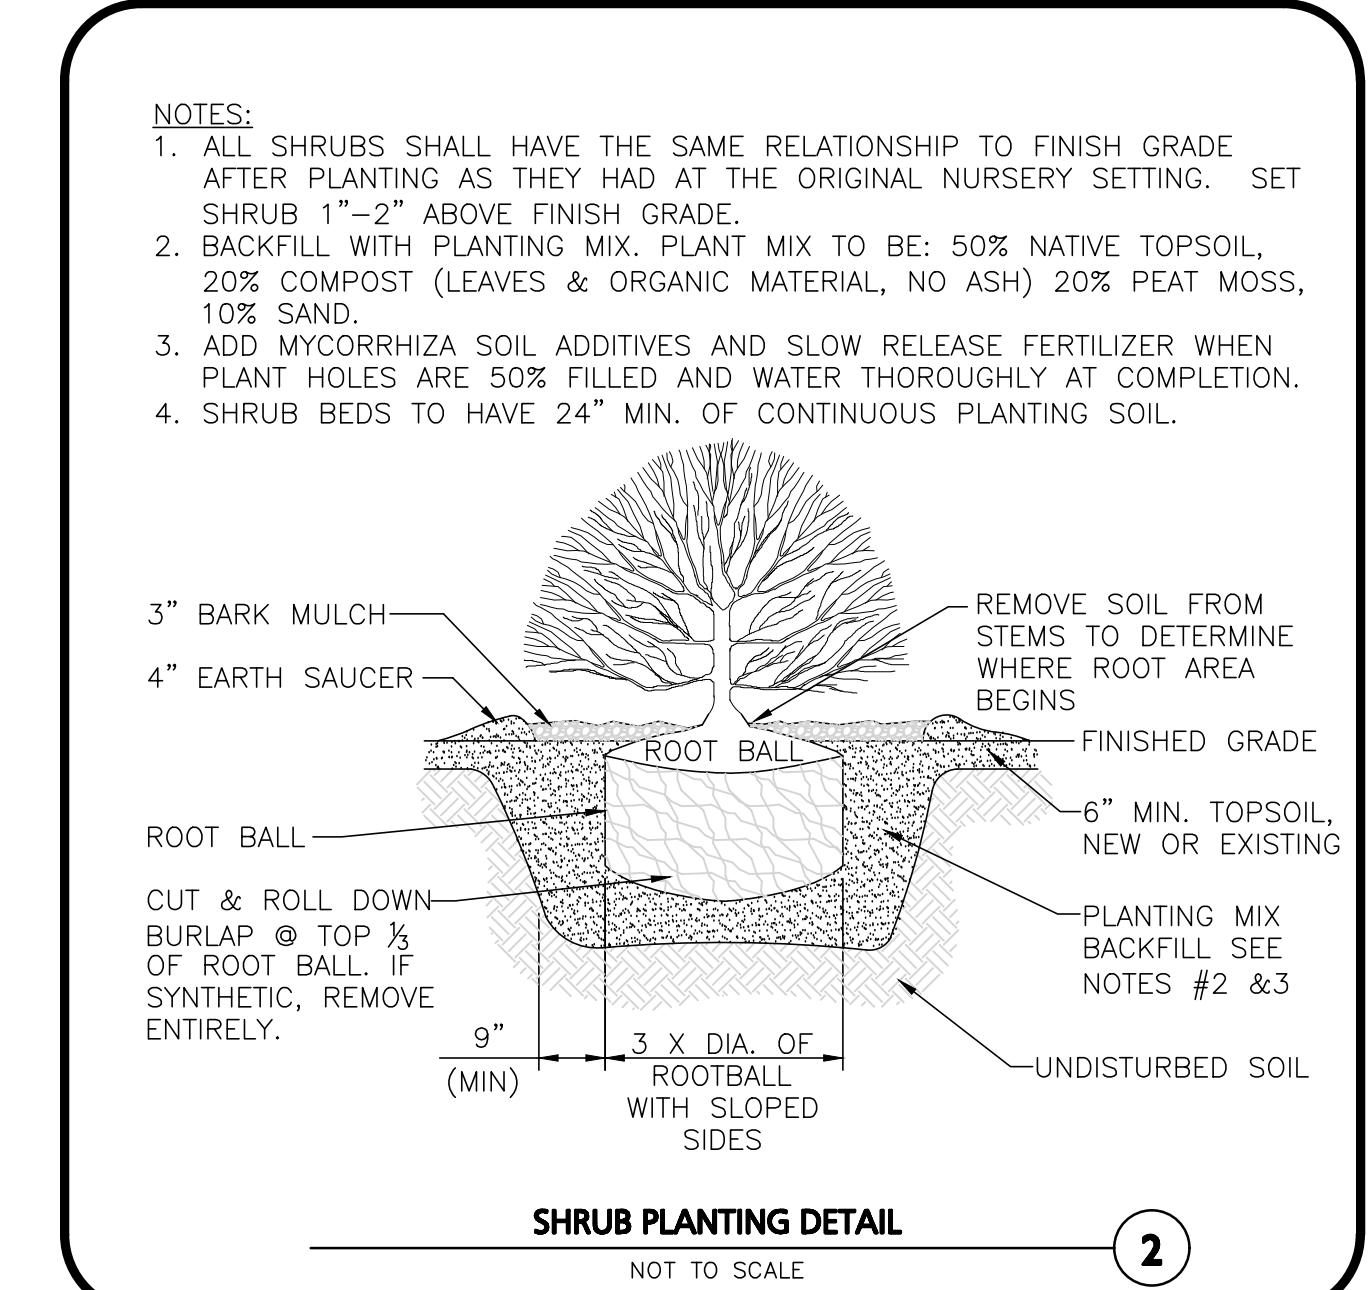
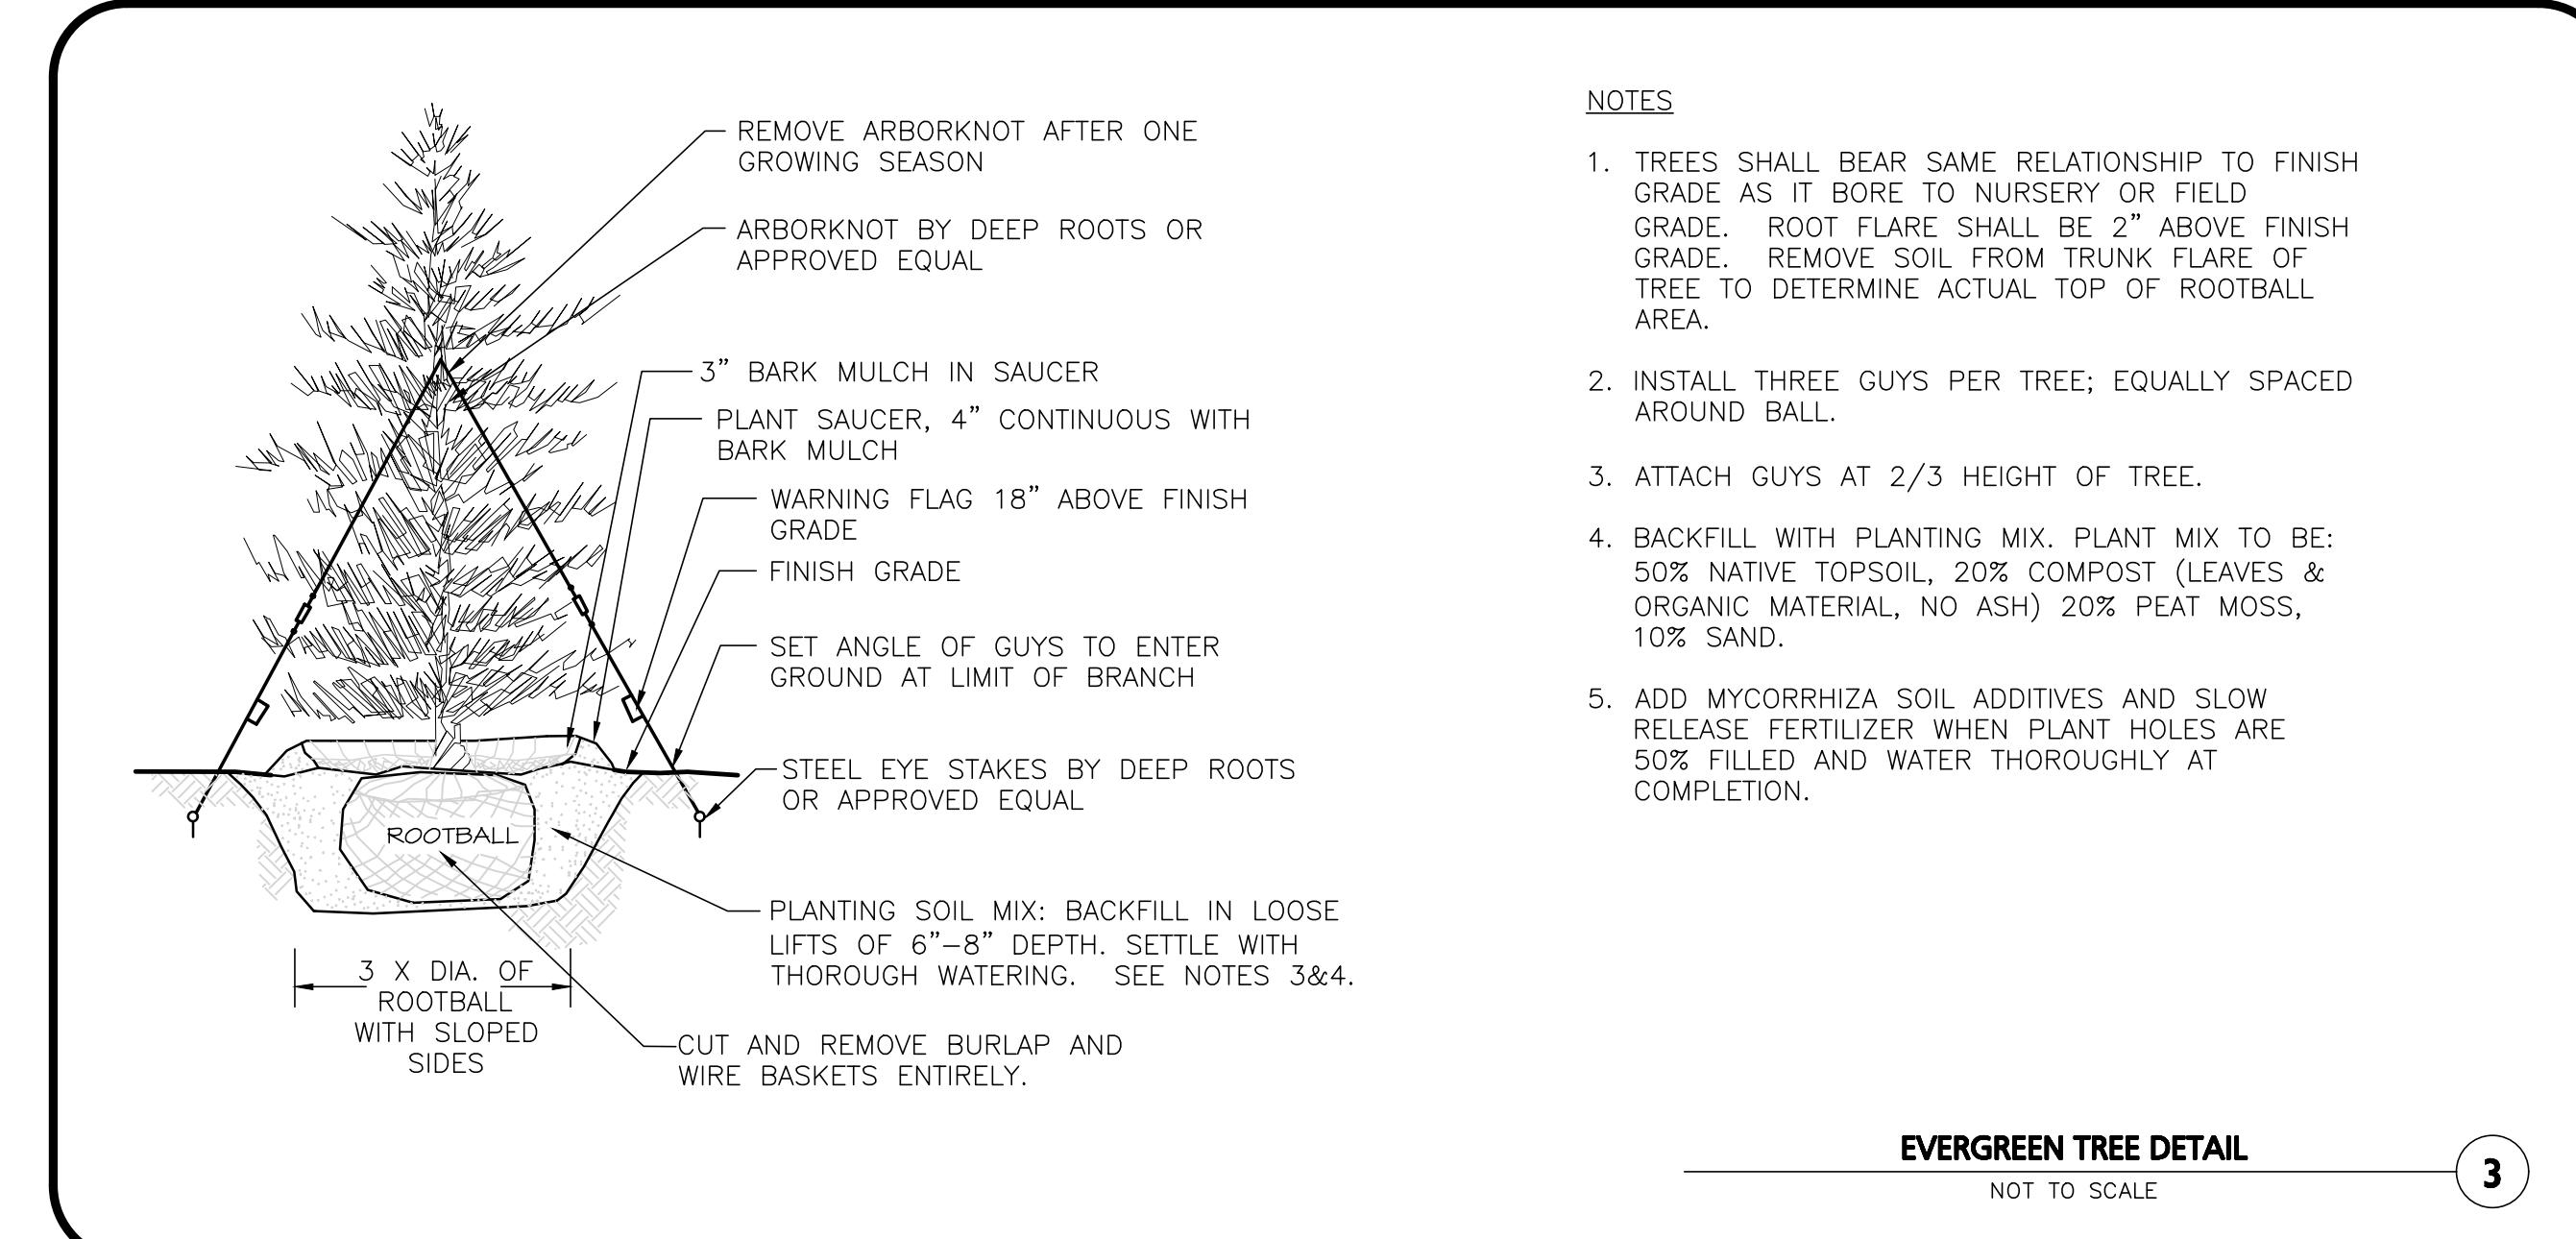
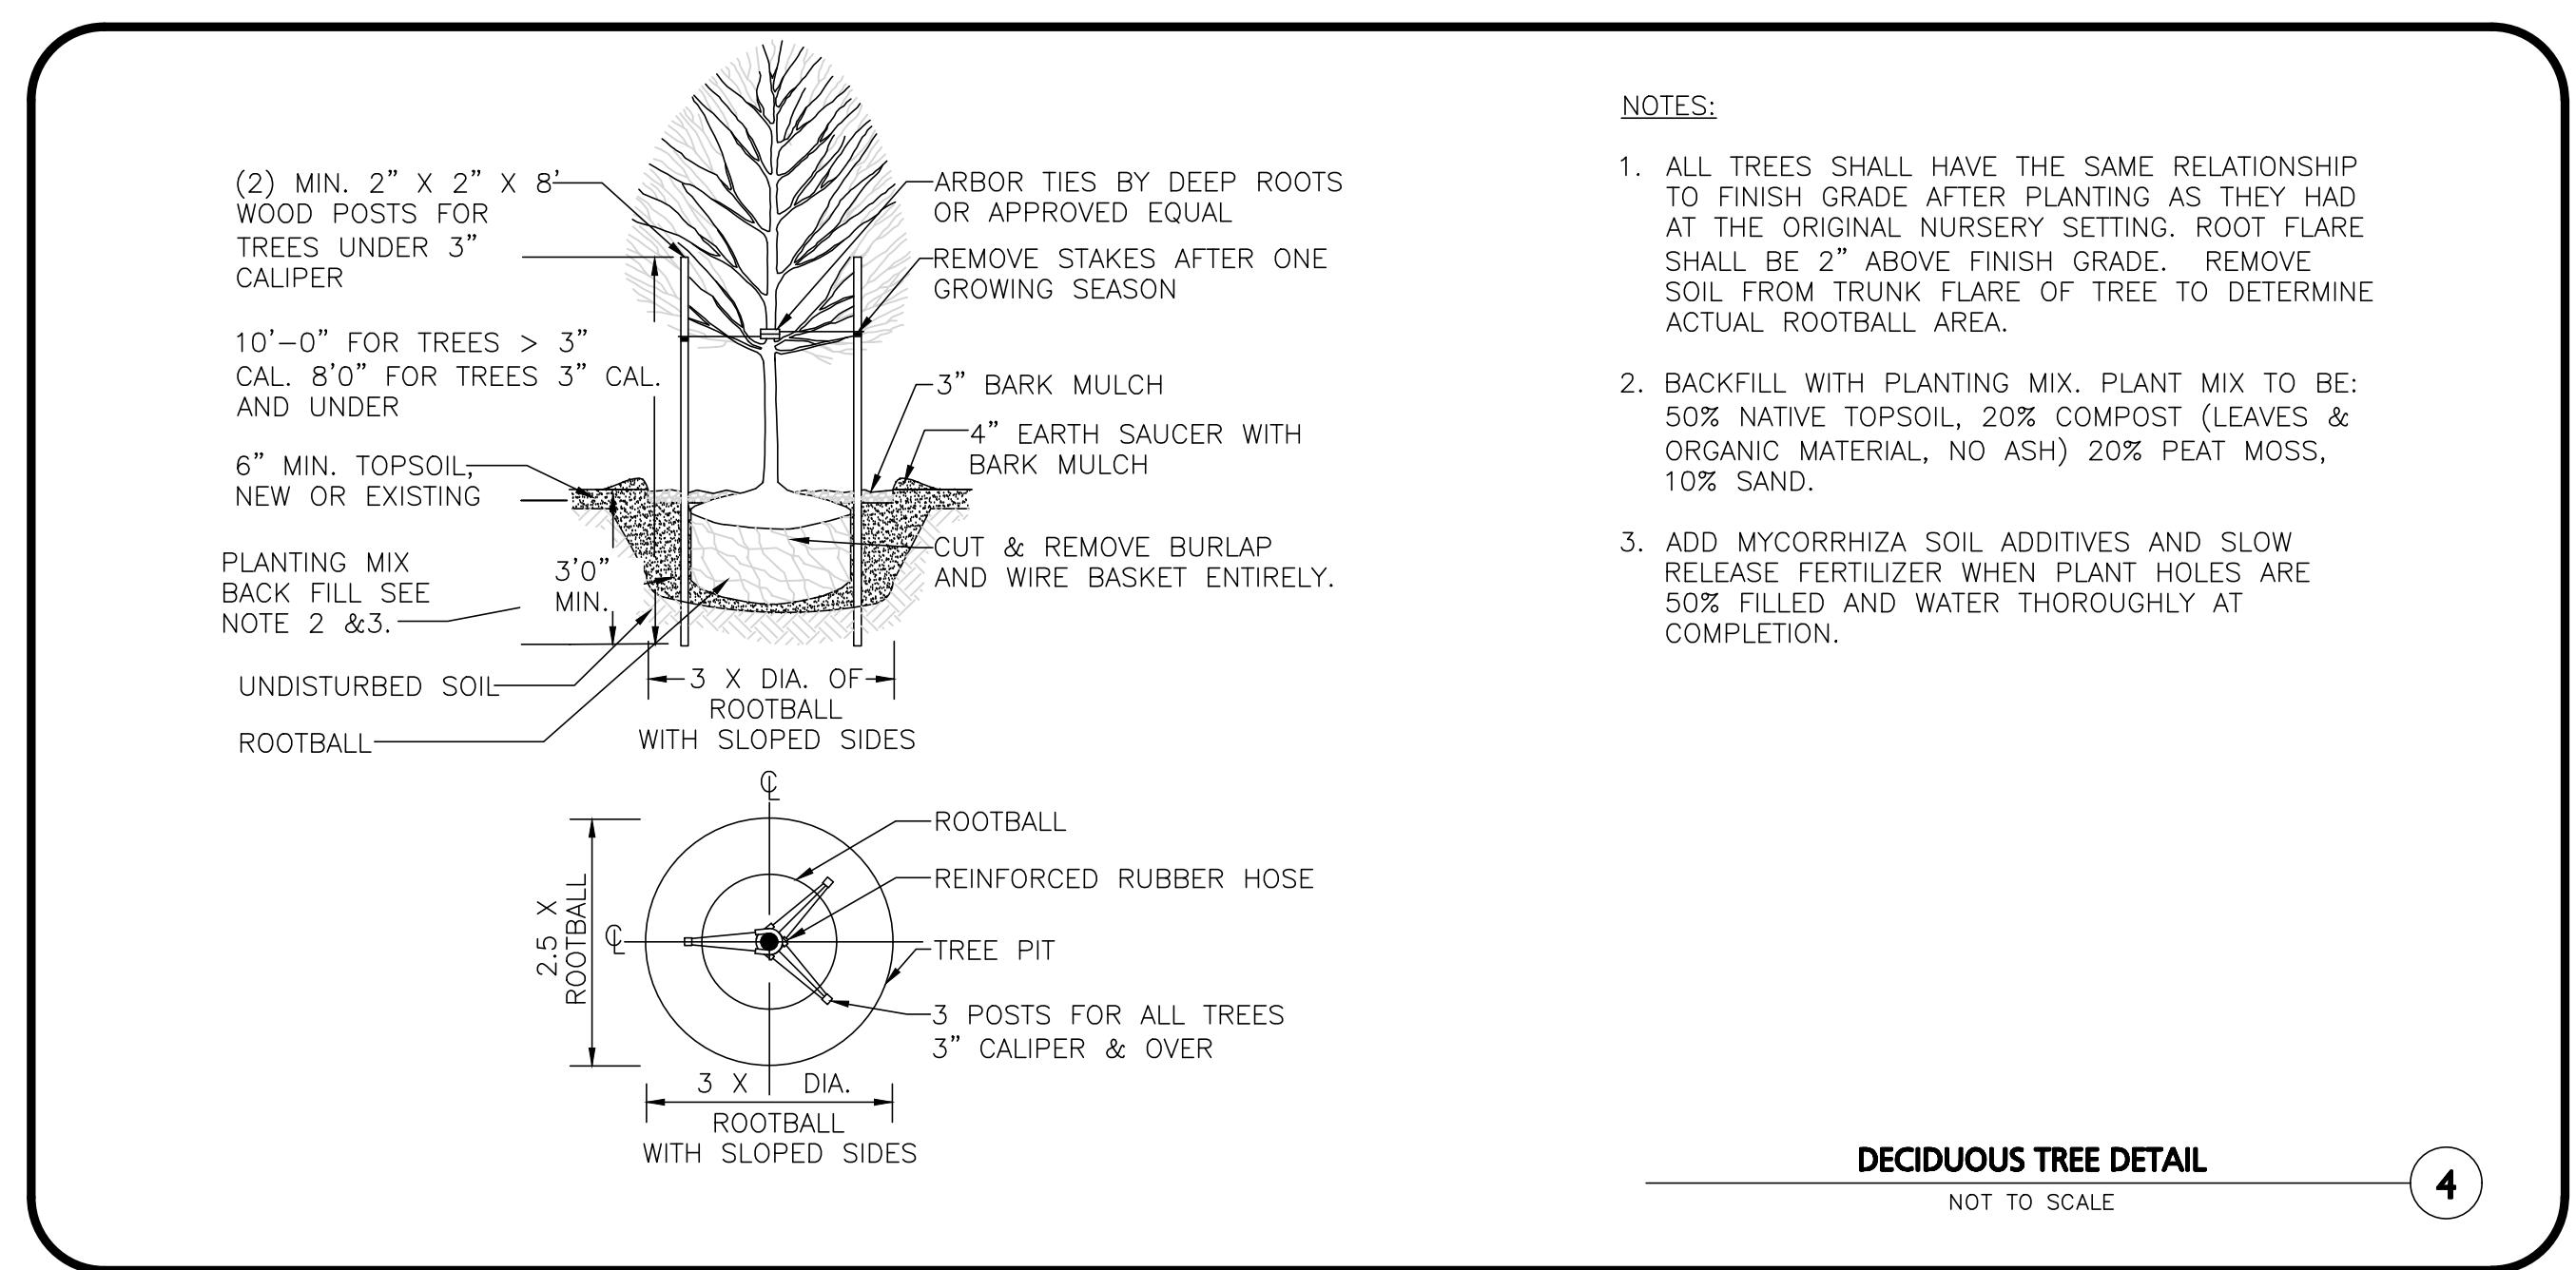
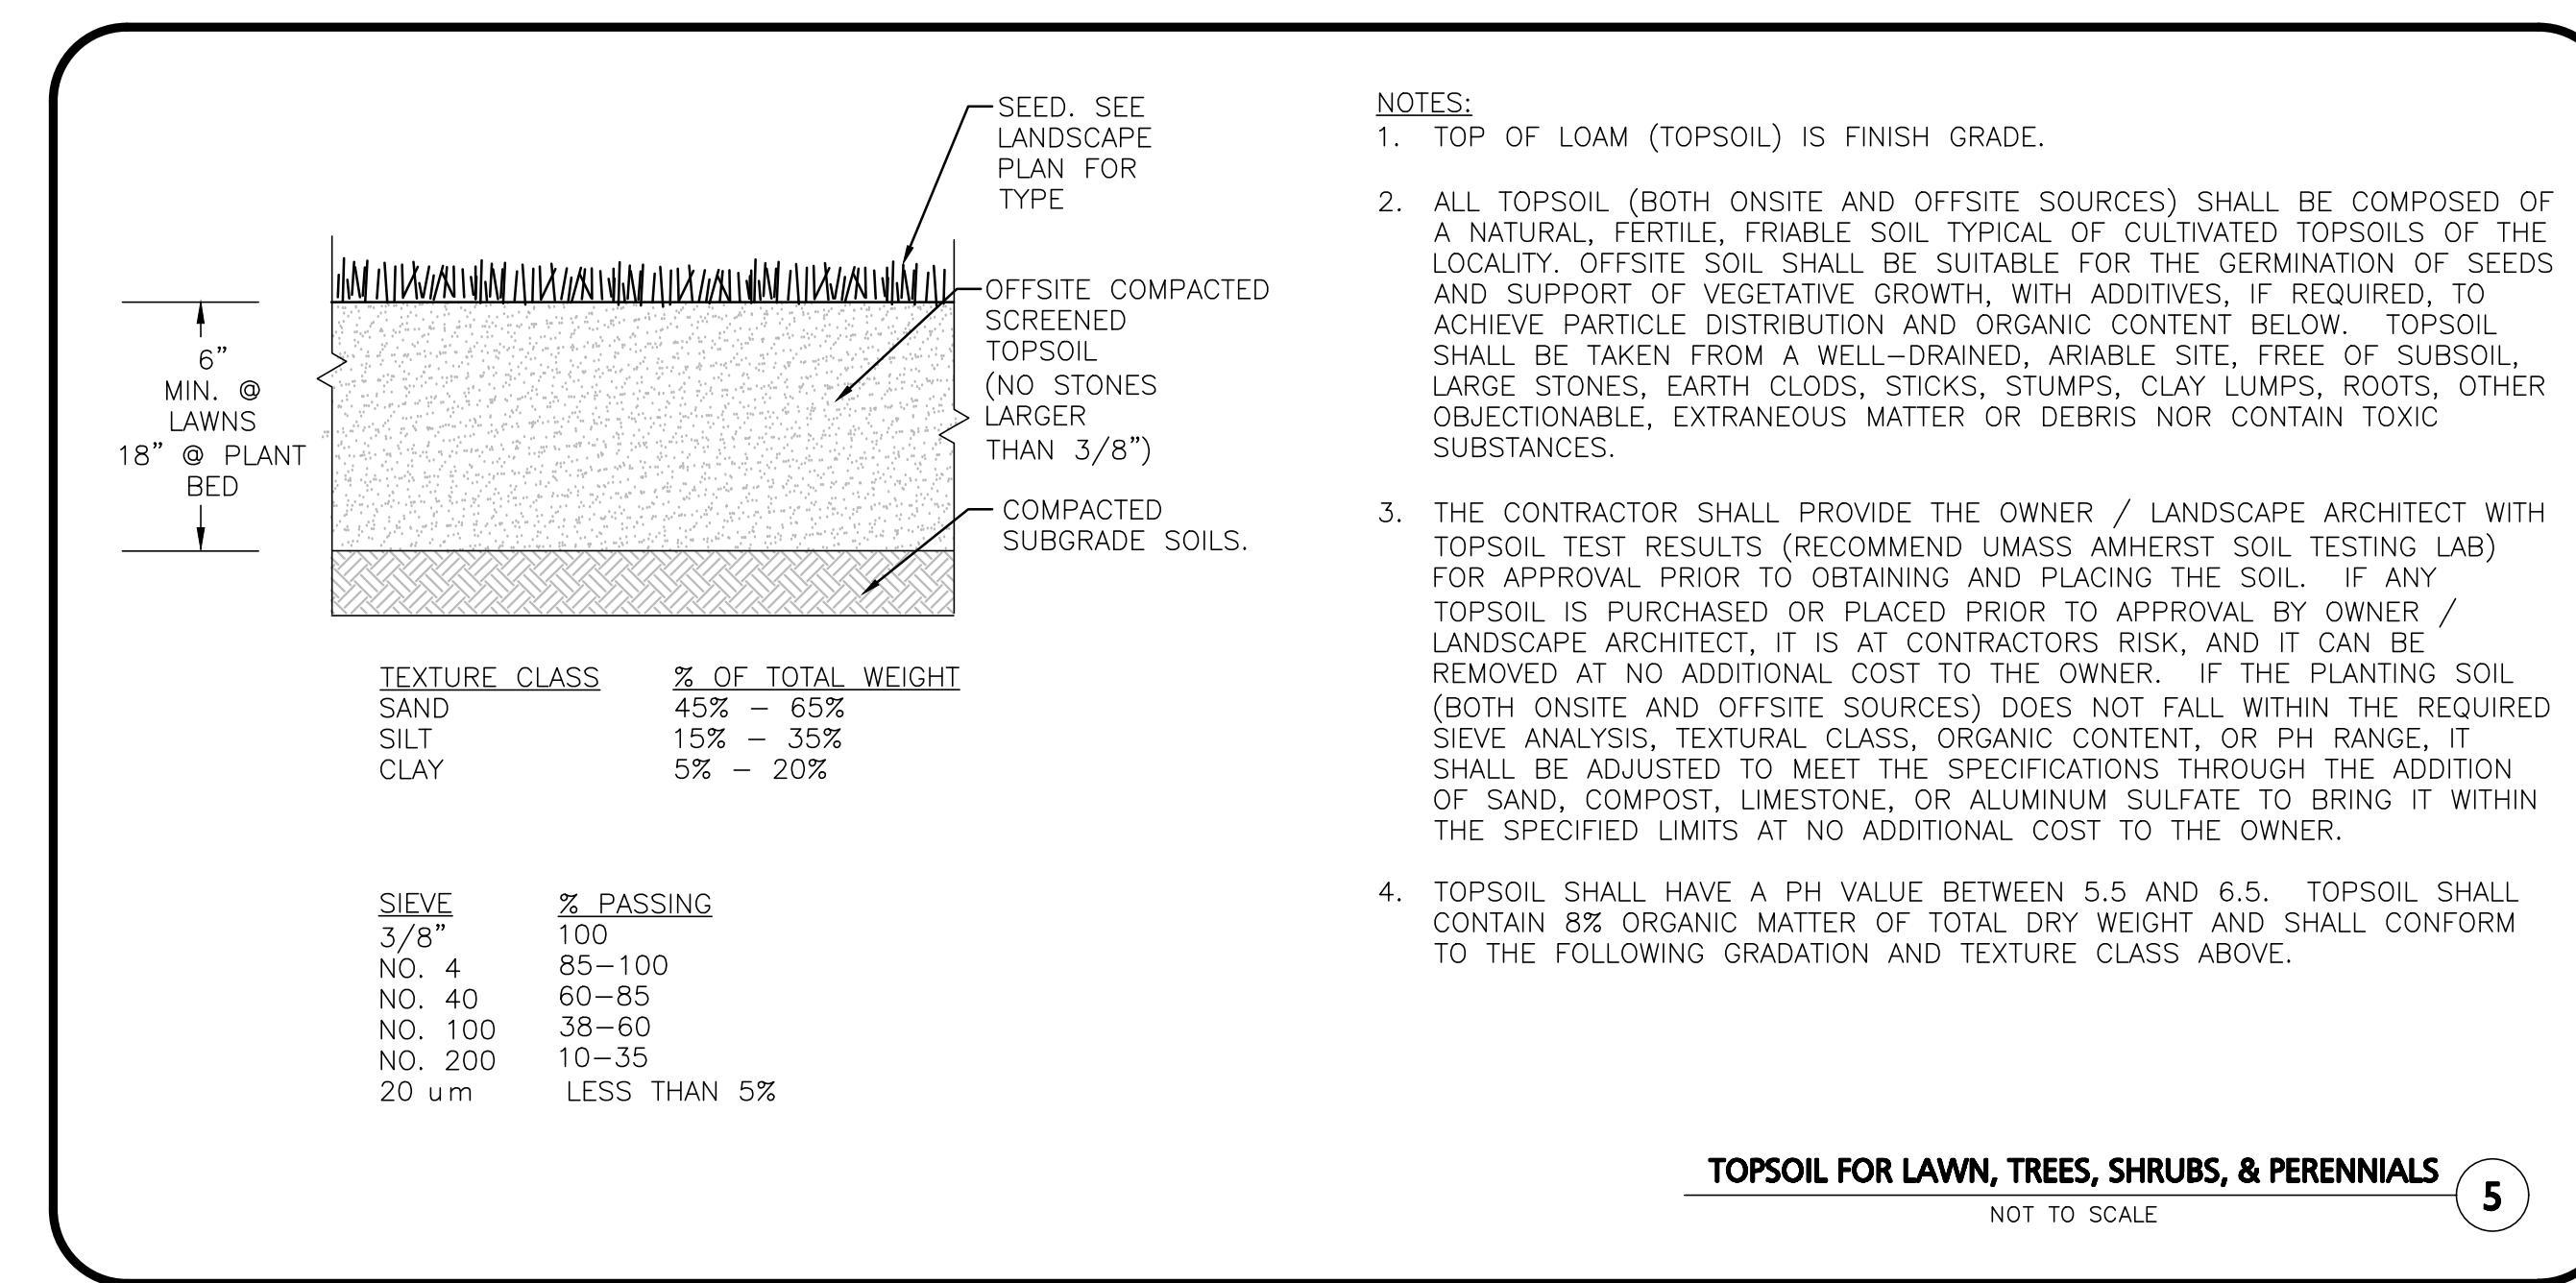
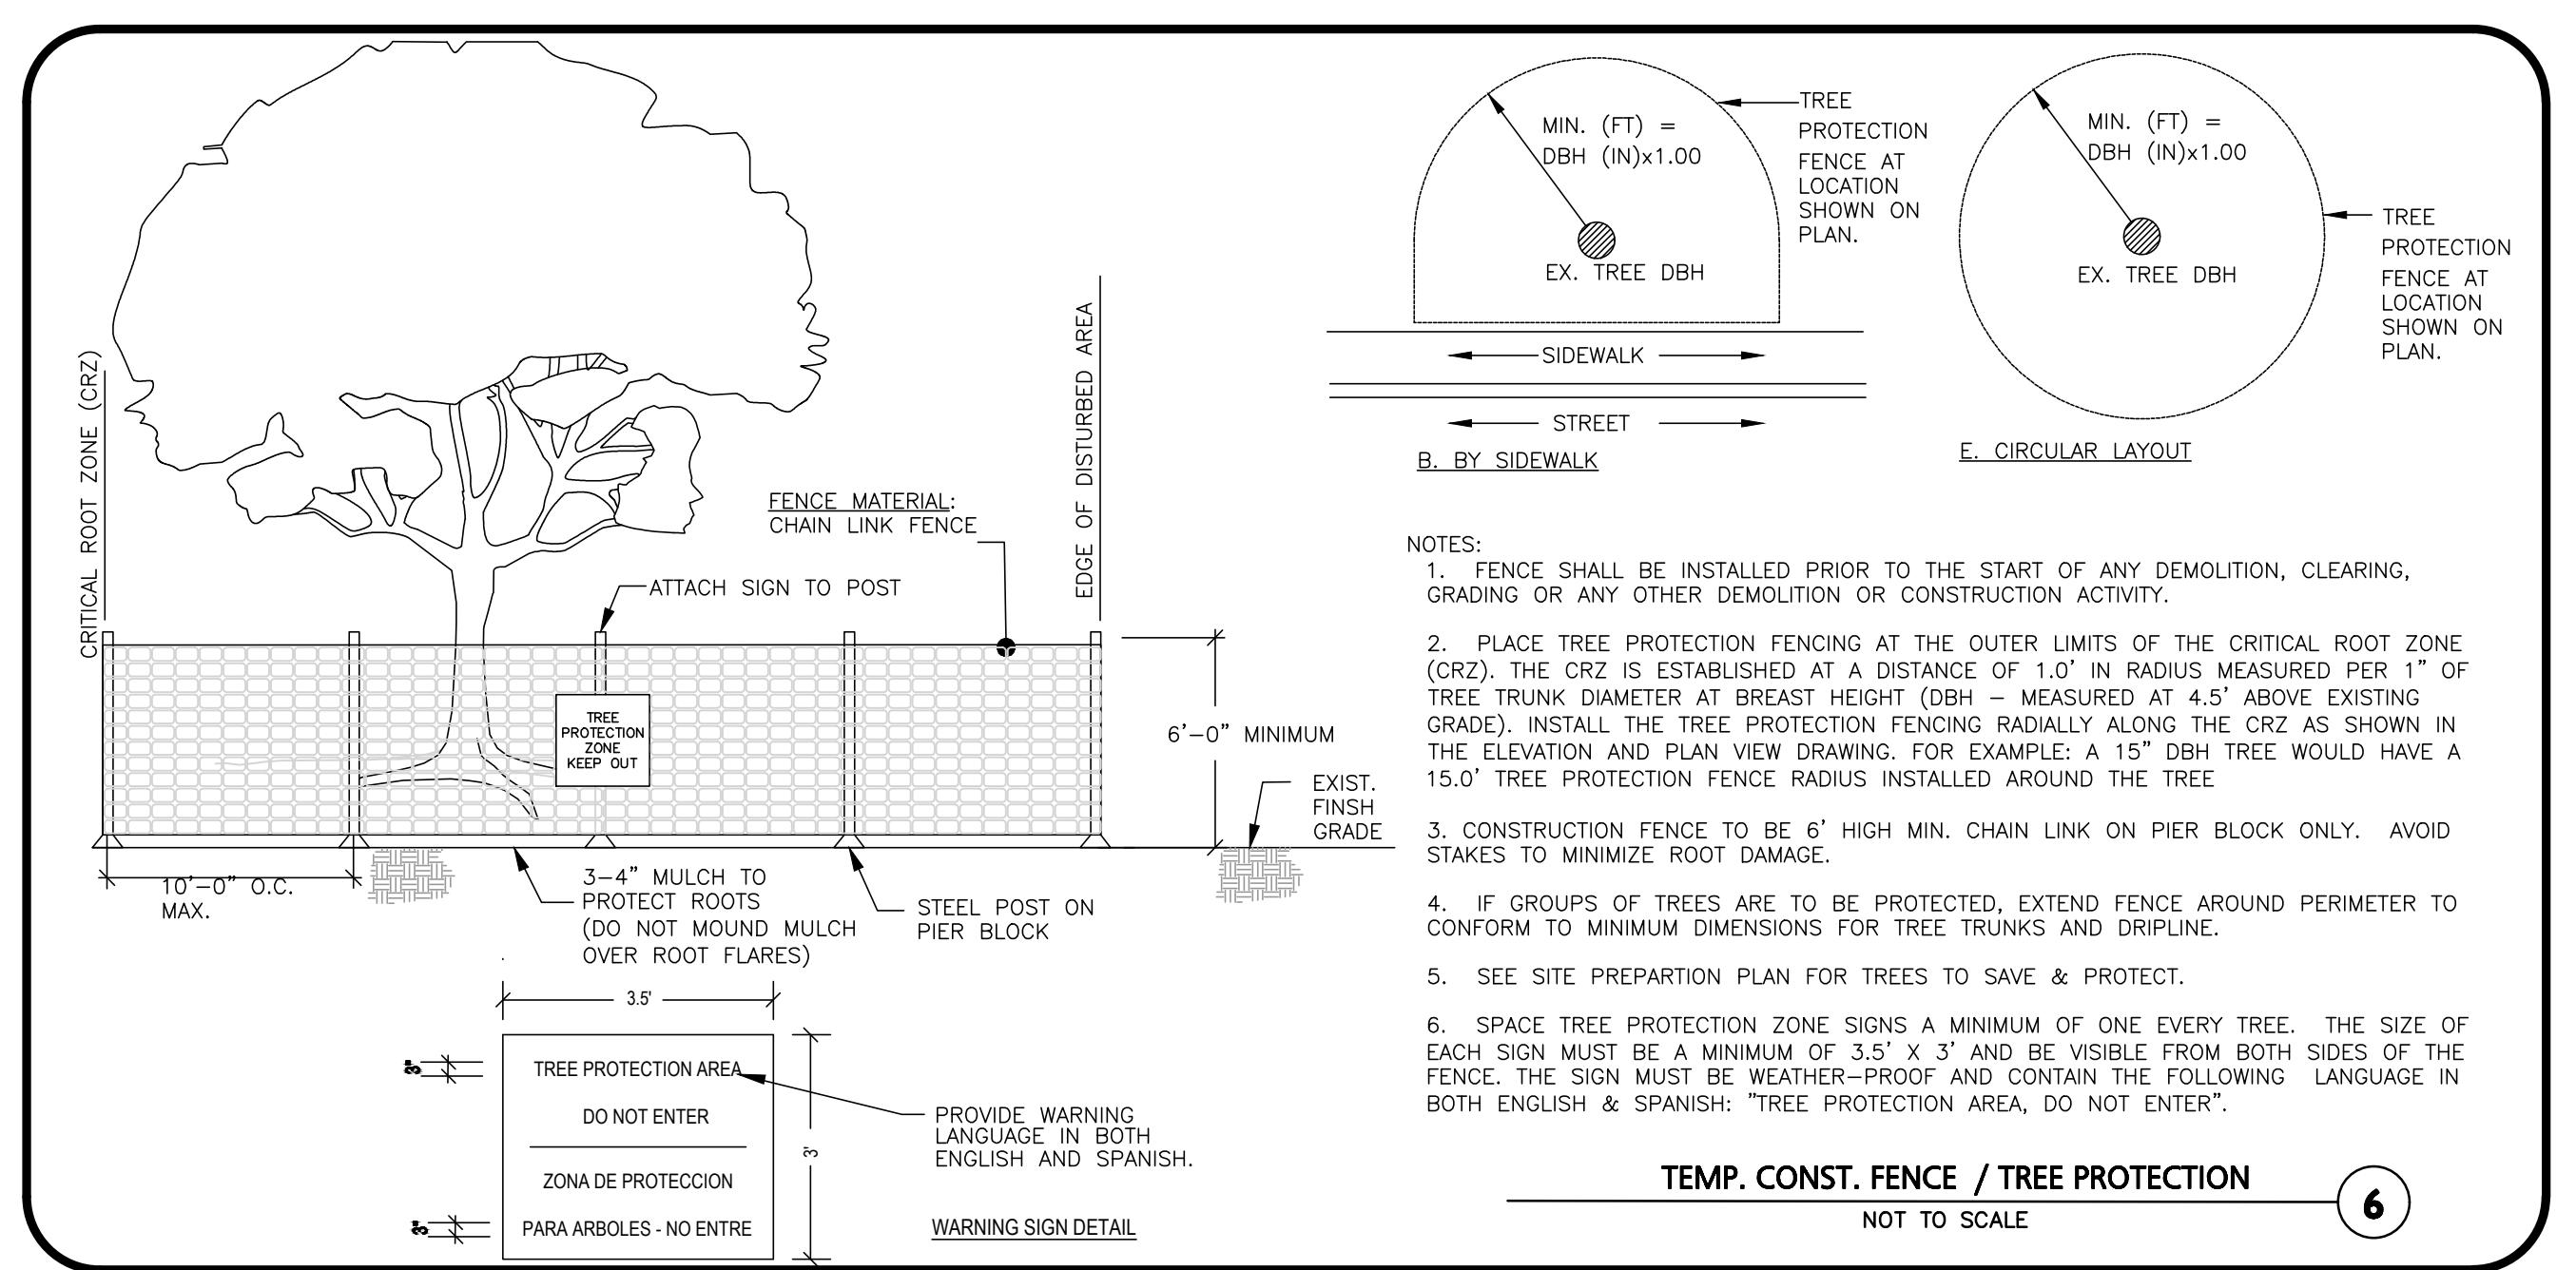
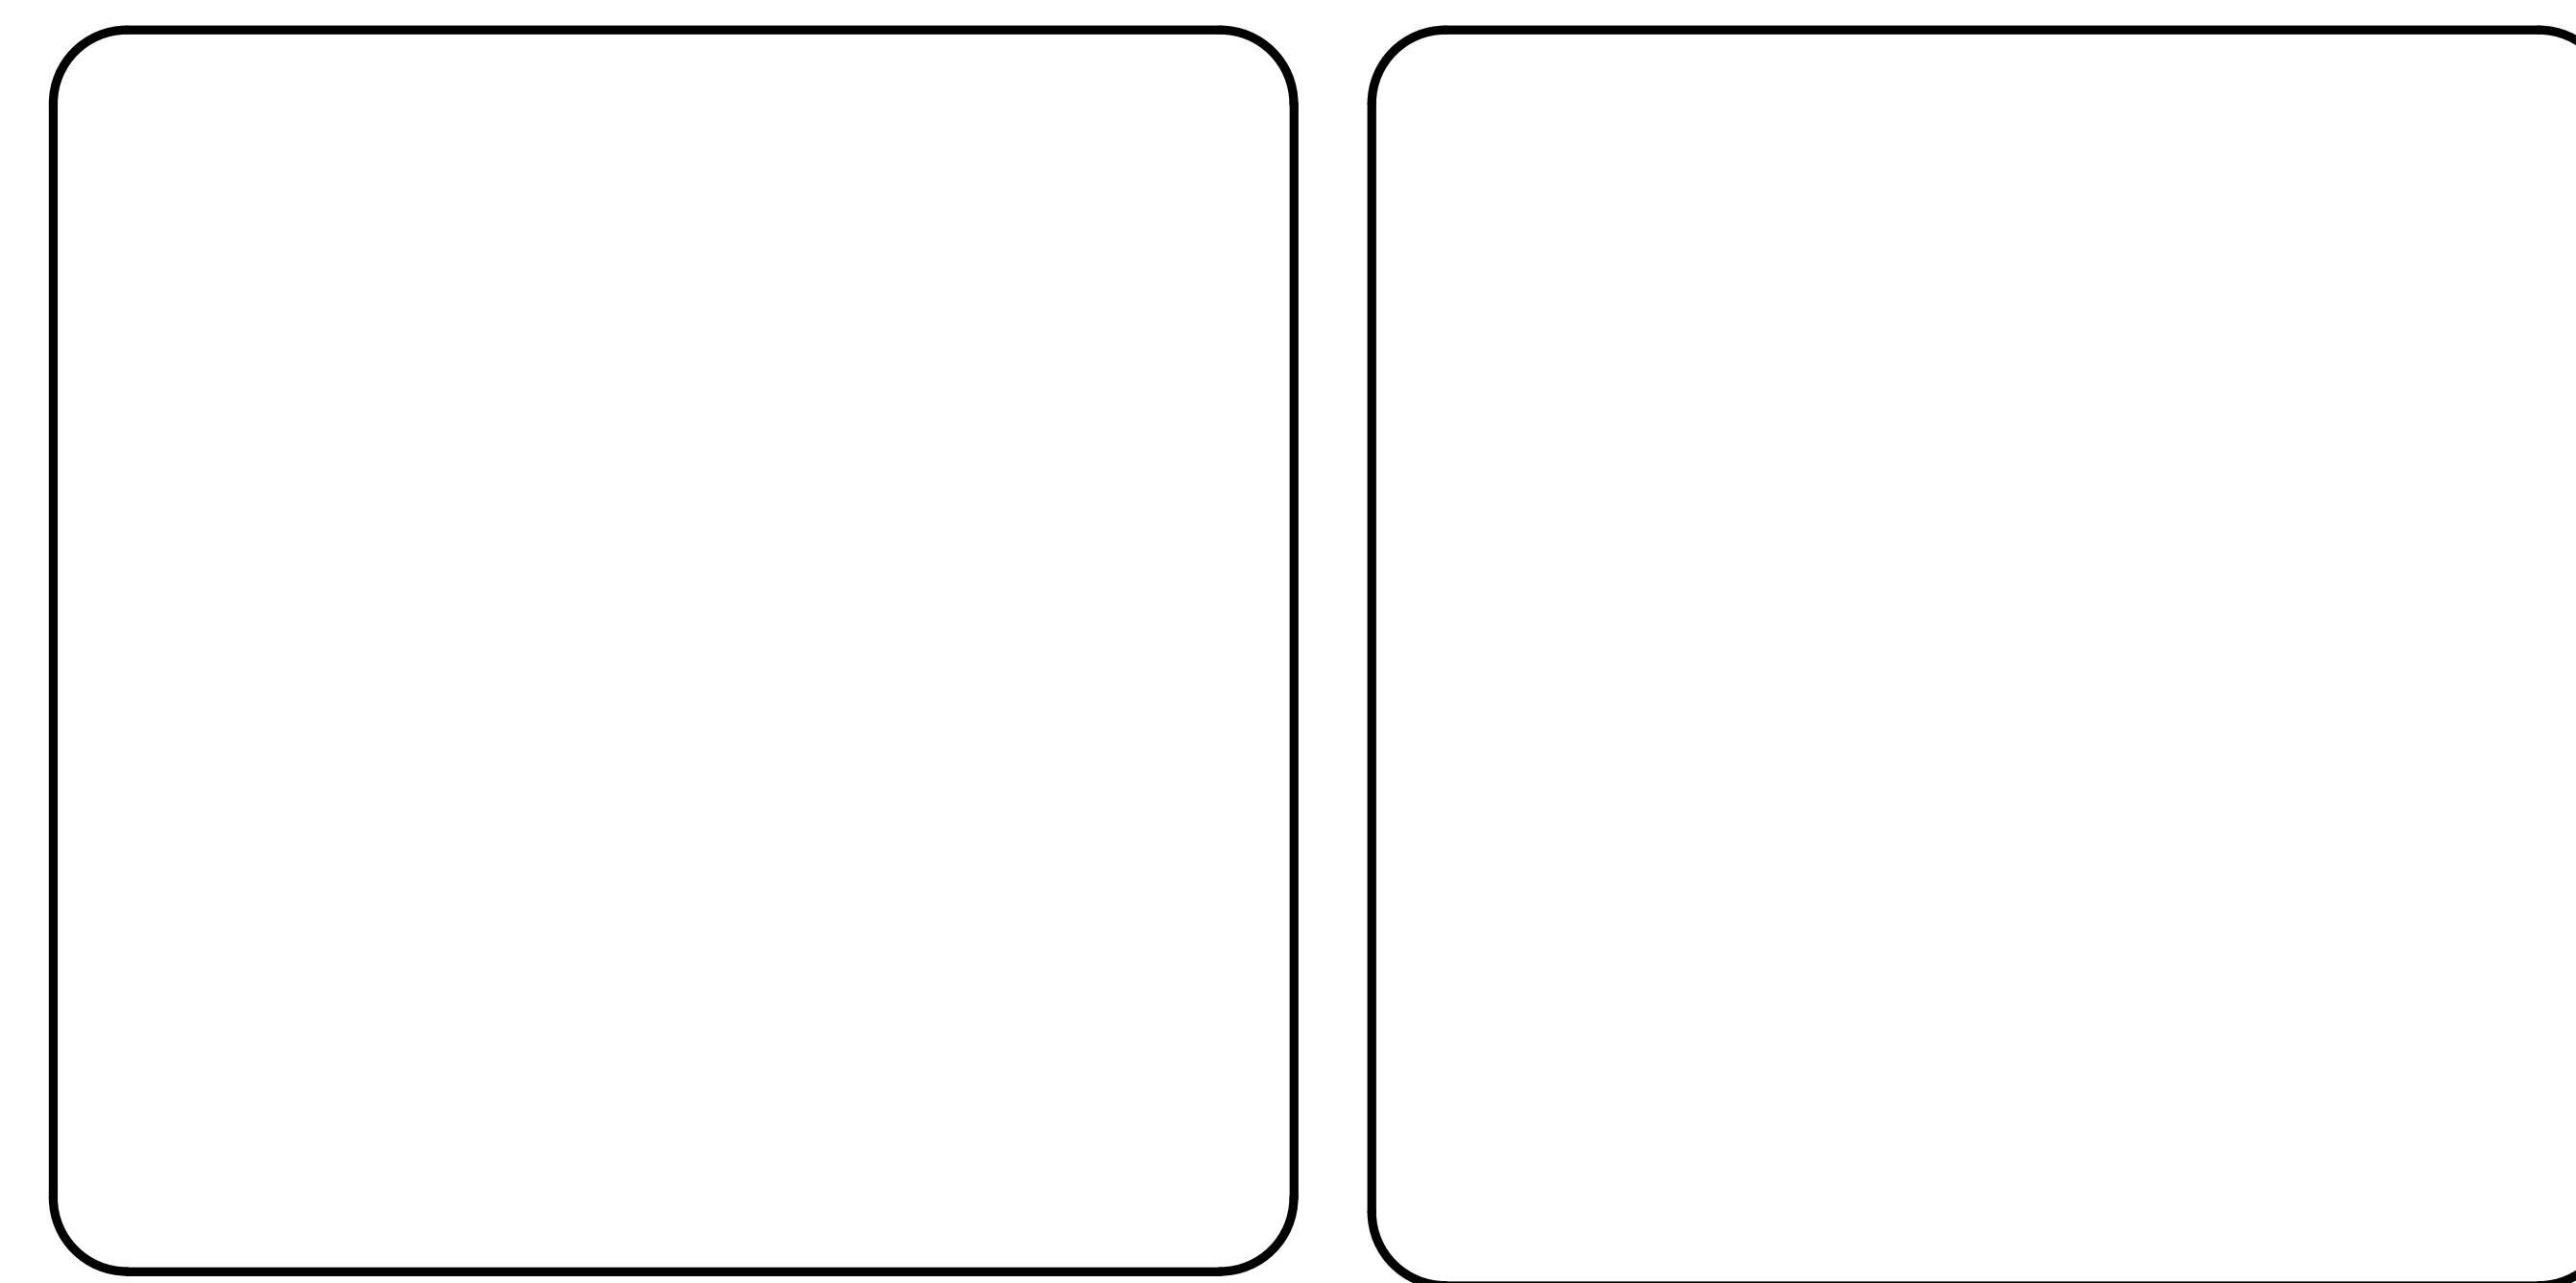
DESIGNED BY: BCD CHECKED BY: BDJ

PREPARED BY:
ALLEN & MAJOR ASSOCIATES, INC.
civil engineering • land surveying
environmental consulting • landscape architecture
www.allemajor.com
100 COMMERCE WAY, SUITE 5
WOBURN, MA 01801
TEL: (781) 935-6889
FAX: (781) 935-2896
WOBURN, MA • LAKEVILLE, MA • MANCHESTER, NH

THIS DRAWING HAS BEEN PREPARED IN DIGITAL FORMAT. CLIENT/CLIENT'S REPRESENTATIVE OR CONSULTANTS MAY BE PROVIDED COPIES OF DRAWINGS AND SPECIFICATIONS FOR HIS/HER INFORMATION AND/OR SPECIFIC USE ON THIS PROJECT. DUE TO THE POTENTIAL THAT THIS INFORMATION MAY BE MODIFIED UNINTENTIONALLY OR OTHERWISE, ALLEN & MAJOR ASSOCIATES, INC. MAY REMOVE ALL INDICATION OF THE DOCUMENT'S AUTHORSHIP ON THE DIGITAL MEDIA. PRINTED REPRESENTATIONS OR PORTABLE DOCUMENT FORMAT OF THE DRAWINGS AND SPECIFICATIONS ISSUED SHALL BE THE ONLY RECORD COPIES OF ALLEN & MAJOR ASSOCIATES, INC.'S WORK PRODUCT.

DRAWING TITLE: SHEET NO.
LANDSCAPE PLAN L-102

Copyright © 2022 Allen & Major Associates, Inc.
All Rights Reserved

LANDSCAPE STONE AROUND BUILDING DETAIL
NOT TO SCALESHRUB PLANTING DETAIL
NOT TO SCALEEVERGREEN TREE DETAIL
NOT TO SCALEDECIDUOUS TREE DETAIL
NOT TO SCALETOPSOIL FOR LAWN, TREES, SHRUBS, & PERENNIALS
NOT TO SCALETEMP. CONST. FENCE / TREE PROTECTION
NOT TO SCALE

PROJECT NO.	2371-04	DATE:	09-07-2022
SCALE:	AS SHOWN	DWG. NAME:	C2371-04.dwg
DESIGNED BY:	BCD	CHECKED BY:	BDJ
PREPARED BY:			
 ALLEN & MAJOR ASSOCIATES, INC.			
civil engineering ♦ land surveying environmental consulting ♦ landscape architecture www.allenmajors.com 100 COMMERCE WAY, SUITE 5 WOBURN MA 01801 TEL: (781) 935-6889 FAX: (781) 935-2896			
WOBURN, MA ♦ LAKEVILLE, MA ♦ MANCHESTER, NH			
THIS DRAWING HAS BEEN PREPARED IN DIGITAL FORMAT. CLIENT/CLIENT'S REPRESENTATIVE OR CONSULTANT MAY BE PROVIDED COPIES OF DRAWINGS AND SPECIFICATIONS FOR HIS/HER INFORMATION AND/OR SPECIFIC USE ON THIS PROJECT. DUE TO THE POTENTIAL THAT THIS INFORMATION MAY BE MODIFIED UNINTENTIONALLY OR OTHERWISE, ALLEN & MAJOR ASSOCIATES, INC. MAY REMOVE ALL INDICATION OF THE DOCUMENT'S AUTHORSHIP ON THE DIGITAL MEDIA. PRINTED REPRESENTATIONS OR PORTABLE DOCUMENT FORMAT OF THE DRAWINGS AND SPECIFICATIONS ISSUED SHALL BE THE ONLY RECORD COPIES OF ALLEN & MAJOR ASSOCIATES, INC.'S WORK PRODUCT.			
DRAWING TITLE:	LANDSCAPE DETAILS		
			Sheet No. L-501

ADDITIONAL SEED MIX SPECIFICATIONS FOR
DETENTION BASINS, AND ALL SLOPE AREAS: (AS NOTED ON THE PLAN)

SEED MIXES:

NEW ENGLAND WETLAND PLANTS
820 WEST STREET, AMHERST, MA 01002
PHONE: 413-548-8000 FAX 413-549-4000
EMAIL: INFO@NEWP.COM WEB ADDRESS: WWW.NEWP.COM
NEW ENGLAND CONSERVATION/WILDLIFE MIX

BOTANICAL NAME	COMMON NAME	WETLAND INDICATOR
ELYMUS VIRGINicus	VIRGINIA WILD RYE	FACW
SCHIZACHYRIUM SCOPARIUM	LITTLE BLUESTEM	FACU
ANDROPOGON GERARDII	BIG BLUESTEM	FAC
FESTUCA RUBRA	RED FESCUE	FACU
SORGHASTRUM NUTANS	INDIAN GRASS	UPL
PANICUM VIRGATUM	SWITCH GRASS	FAC
CHAMAECRISTA FASCICULATA	PARTRIDGE PEA	FACU
DESMODIUM ERICOIDIUM	PANICLEDEA TICK TREFOIL	FAC
VERBENA hastata	BLUE VERNONIA	FACW
ASCLEPIAS TUBEROSA	BUTTERFLY MILKWEED	NI
RUDbeckia Hirta	BLACK EYED SUSAN	FACU
HELENIUM AUTUMNALE	COMMON SNEEZEWEEED	FACW+
ASTER PILOUS (SYMPHOTRICHUM PILOSUM) HEATH ASTER	HEATH ASTER	UPL
SOLIDAGO JUNcea	EARLY GOLDENROD	UPL
AGROSTIS PERENNANS	UPLAND BENTGRASS	FACU

THE NEW ENGLAND CONSERVATION/WILDLIFE MIX PROVIDES A PERMANENT COVER OF GRASSES, WILDFLOWERS, AND LEGUMES FOR BOTH GOOD EROSION CONTROL AND WILDLIFE HABITAT VALUE. THE MIX IS DESIGNED TO BE A NO MAINTENANCE SEEDING, AND IS APPROPRIATE FOR CUT AND FILL SLOPES, DETENTION BASIN SIDE SLOPES, AND DISTURBED AREAS ADJACENT TO COMMERCIAL AND RESIDENTIAL PROJECTS.

PRICE PER LB \$36.50 MIN. QUANTITY 2 LBS. TOTAL: \$73.00
APPLY: 25 LBS/ACRE :1750 SQ FT/LB
EROSION CONTROL BLANKET FOR SLOPES SEE LANDSCAPE NOTES

SEED MIXES:

NEW ENGLAND WETLAND PLANTS
820 WEST STREET, AMHERST, MA 01002
PHONE: 413-548-8000 FAX 413-549-4000
EMAIL: INFO@NEWP.COM WEB ADDRESS: WWW.NEWP.COM

NEW ENGLAND EROSION CONTROL/RESTORATION MIX FOR DETENTION BASINS & MOIST SITES

BOTANICAL NAME	COMMON NAME	INDICATOR
ELYMUS RIPARIUS	RIVERBANK WILD RYE	FACW
FESTUCA RUBRA	RED FESCUE	FACU
SCHIZACHYRIUM SCOPARIUM	LITTLE BLUESTEM	FACU
PANICUM VIRGATUM	SWITCH GRASS	FAC
ANDROPOGON GERARDII	BIG BLUESTEM	FAC
VERBENA hastata	BLUE VERNONIA	FACW
ASCLEPIAS PERENNANS	UPLAND BENTGRASS	FACU
BIDENS CERNUA	NODDING BUR MARIGOLD	OB+
EUPATORIUM FISTULOSUM	HOLLOW-STEM JOE PYE WEED	FACW
EUPATORIUM PERfoliatum	BONESET	FACW
ASTER NOVAE-ANGliae	NEW ENGLAND ASTER	FACW
SCIRpus CYPERINUS	WOOL GRASS	FACW
JUNCUS EFFUSUS	SOFT RUSH	FACW+

THE NEW ENGLAND EROSION CONTROL/RESTORATION MIX FOR DETENTION BASINS AND MOIST SITES CONTAINS A SELECTION OF NATIVE GRASSES AND WILDFLOWERS DESIGNED TO COLONIZE GENERALLY MOIST, RECENTLY DISTURBED SITES WHERE QUICK GROWTH OF VEGETATION IS DESIRED TO STABILIZE THE SOIL SURFACE. IT IS AN APPROPRIATE SEED MIX FOR ECOLOGICALLY SENSITIVE RESTORATIONS THAT REQUIRE STABILIZATION AS WELL AS LONG-TERM ESTABLISHMENT OF NATIVE VEGETATION. THIS MIX IS PARTICULARLY APPROPRIATE FOR DETENTION BASINS THAT DO NOT HOLD STANDING WATER. MANY OF THE PLANTS IN THIS MIX CAN TOLERATE INFERTILE CONDITIONS AND CLOUDY FLOODING. THE MIX MAY BE APPLIED BY HAND, BY MECHANICAL SPREADER, OR BY HYDROSEEDER. AFTER SOWING, LIGHTLY RAKE, ROLL, OR CULTIPACK TO INSURE GOOD SEED-TO-SOIL CONTACT. BEST RESULTS ARE OBTAINED WITH A SPRING OR LATE SUMMER SEEDING. LATE FALL AND WINTER DORMANT SEEDING REQUIRES AN INCREASE IN THE APPLICATION RATE. A LIGHT MULCHING OF CLEAN, WEED-FREE STRAW IS RECOMMENDED.

PRICE PER LB \$34.00 MIN. QUANTITY 3 LBS. TOTAL: \$102.00 APPLY: 35 LBS/ACRE :1250 SQ FT/LB

EROSION CONTROL BLANKET FOR SLOPES SEE LANDSCAPE NOTES

SEED MIXES:

NEW ENGLAND WETLAND PLANTS
820 WEST STREET, AMHERST, MA 01002
PHONE: 413-548-8000 FAX 413-549-4000
EMAIL: INFO@NEWP.COM WEB ADDRESS: WWW.NEWP.COM
SHOWY NEW ENGLAND WILDFLOWER MIX

SCHIZACHYRIUM SCOPARIUM	LITTLE BLUESTEM	FACU
CHAMAECRISTA FASCICULATA	PARTRIDGE PEA	FACU
SORGHASTRUM NUTANS	INDIAN GRASS	UPL
FESTUCA RUBRA	RED FESCUE	FACU
ELYMUS VIRGINicus	RIVERBANK WILD RYE	FACW+
HELIOPSIS HELIANTHOIDES	OX EYE SUNFLOWER	UPL
COREOPSIS LANCEOLATA	LANCE LEAVED COREOPSIS	FACU
RUDbeckia Hirta	BLACK EYED SUSAN	FACU
Liatris spicata SPIKED GAYFEATHER/MARSH BLAZING STAR	FAC+	
ASCLEPIAS SYRIACA	COMMON MILKWEED	FACU
VERNONIA NOVEBORACENSIS	NEW YORK IRONWEED	FACW+
ASTER NOVAE-ANGliae (SYMPHOTRICHUM PILOSUM) ANGLA NEW ENGLAND ASTER	FACW	
EUPATORIUM PURPUREUM (EUTROCHIUM MACULATUM) PURPLE JOE PYE WEED	FAC	
ASCLEPIAS TUBEROSA	BUTTERFLY MILKWEED	NI
SOLIDAGO JUNcea	EARLY GOLDENROD	UPL
EUPATORIUM PERfoliatum	BONESET	FACW

THE NEW ENGLAND SHOWY WILDFLOWER MIX INCLUDES A SELECTION OF NATIVE WILDFLOWERS AND GRASSES THAT WILL MATURE INTO A COLORFUL AND VIBRANT NATIVE MEADOW. IT IS APPROPRIATE SEED MIX FOR ROADSIDES, COMMERCIAL LANDSCAPING, PARKS, COURSES, AND INDUSTRIAL SITES. ALWAYS APPLY ON CLEAN BARE SOIL. THE MIX MAY BE APPLIED BY MECHANICAL SPREADER, OR ON SMALL AREAS THAT CAN BE SPOTTED BY HAND. THE USE OF ECOLOGICALLY PROPER SEED TO SOIL CONTACT. BEST RESULTS ARE OBTAINED WITH A SPRING OR LATE FALL DORMANT SEEDING. LATE SPRING AND EARLY SUMMER SEEDING WILL BENEFIT WITH A LIGHT MULCHING OF WEED-FREE STRAW TO CONSERVE MOISTURE. IF CONDITIONS ARE DRIER THAN USUAL, WATERING MAY BE REQUIRED. LATE FALL AND WINTER DORMANT SEEDING REQUIRE AN INCREASE IN THE SEEDING RATE. FERTILIZATION IS NOT REQUIRED UNLESS THE SOILS ARE PARTICULARLY INFERTILE. PREPARATION OF A CLEAN WEED FREE SEED BED IS NECESSARY FOR OPTIMAL RESULTS.

PRICE PER LB: \$86.00 MIN. QUANTITY 1 LBS. TOTAL: \$86.00 APPLY: 23 LBS/ACRE :1900 SQ FT/LB

LANDSCAPE NOTES

1. ALL WORK SHALL BE IN ACCORDANCE WITH THE REQUIREMENTS OF THE CITY OF LITTLETON, MA.
2. PLANTING PLAN IS DIAGRAMMATIC IN NATURE. FINAL PLACEMENT OF PLANTS TO BE APPROVED BY THE LANDSCAPE ARCHITECT IN THE FIELD.
3. THE CONTRACTOR SHALL BE RESPONSIBLE FOR CONTACTING ALL UTILITY COMPANIES, ANY PERMITTING AGENCIES, AND "DIG-SAFE" (1-888-344-7233) AT LEAST 72 HOURS IN ADVANCE OF ANY WORK THAT WILL REQUIRE EXCAVATION. CONTRACTOR SHALL NOTIFY THE OWNERS REPRESENTATIVE OF ANY CONFLICTS IN WRITING.
4. NO PLANT MATERIAL SHALL BE INSTALLED UNTIL ALL GRADING AND CONSTRUCTION HAS BEEN COMPLETED IN THE IMMEDIATE AREA, ANY TREES NOTED AS "SEAL OR SELECTED SPECIMEN" SHALL BE TAGGED AND SEALED BY THE LANDSCAPE ARCHITECT.
5. ALL TREES SHALL BE BALLED AND BURLAPPED (B&B) UNLESS OTHERWISE NOTED OR APPROVED BY THE OWNER'S REPRESENTATIVE AND LANDSCAPE ARCHITECT.
6. CONTRACTOR SHALL VERIFY QUANTITIES SHOWN ON PLANT LIST. QUANTITIES SHOWN ON PLANS SHALL GOVERN OVER PLANT LIST.
7. ANY PROPOSED PLANT SUBSTITUTIONS MUST BE APPROVED IN WRITING BY OWNER'S REPRESENTATIVE AND LANDSCAPE ARCHITECT.
8. ALL PLANT MATERIALS INSTALLED SHALL MEET THE GUIDELINES ESTABLISHED BY THE STANDARDS FOR NURSERY STOCK PUBLISHED BY THE AMERICAN ASSOCIATION OF NURSERYMEN.
9. ALL PLANT MATERIALS SHALL BE GUARANTEED FOR ONE YEAR FOLLOWING DATE OF ACCEPTANCE. ANY PLANT MATERIALS WHICH DIE WITHIN THE ONE YEAR PLANT GUARANTEE PERIOD WILL BE REPLACED BY THE LANDSCAPE CONTRACTOR AT NO ADDITIONAL COST TO THE OWNERS. OWNERS TO COORDINATE DIRECTLY WITH THE LANDSCAPE CONTRACTOR FOR REPLACEMENT PLANTINGS.
10. ALL DISTURBED AREAS NOT OTHERWISE NOTED SHALL RECEIVE 6" OF SUITABLE LOAM & SEED.
11. LAWNS OR SEED MIX WITH 3:1 OR STEEPER (GREATER) SLOPES SHALL BE PROTECTED WITH JUTE EROSION CONTROL NETTING.
12. ANY FALL TRANSPLANTING HAZARD PLANTS SHALL BE DUG IN THE SPRING AND STORED FOR FALL PLANTING.
13. TREES SHALL HAVE A MINIMUM CALIPER AS INDICATED ON THE PLANTING SCHEDULE TAKEN ONE FOOT ABOVE THE ROOT CROWN.
14. ALL PLANT BEDS AND TREE SAUCERS TO RECEIVE 3" OF PINE BARK MULCH. GROUND COVER AREAS SHALL RECEIVE 1" OF PINE BARK MULCH.
15. ALL DECIDUOUS TREES ADJACENT TO WALKWAYS AND ROADWAYS SHALL HAVE A BRANCHING PATTERN TO ALLOW FOR A MINIMUM OF 7' OF CLEARANCE BETWEEN THE GROUND AND THE LOWEST BRANCH.
16. ALL TREE STAKES SHALL BE STAINED DARK BROWN.
17. CONTRACTOR RESPONSIBLE FOR WATERING, MAINTENANCE, FERTILIZING, AND RESEEDING OF LAWN BARE SPOTS UNTIL A UNIFORM STAND OF VEGETATION IS ESTABLISHED AND ACCEPTED.
18. ALL PARKING ISLANDS PLANTED WITH SHRUBS OR PERENNIALS SHALL HAVE 24" OF TOPSOIL. FINISH GRADE SHALL BE EQUAL TO THE TOP OF CURB.
19. SOIL SAMPLES, TESTS, AND SHOP DRAWINGS SHALL BE PROVIDED TO THE LANDSCAPE ARCHITECT OR THE OWNER FOR APPROVAL PRIOR TO CONSTRUCTION.
20. A MINIMUM 18" WIDE BARRIER OF 1" GRAY OR TAN PEASTONE SHALL BE INSTALLED IN ALL PLANT BEDS WHICH ADJACENT THE BUILDINGS. NO MULCH IS ALLOWED WITHIN 18" OF ALL BUILDINGS PER THE EXECUTIVE OFFICE OF PUBLIC SAFETY AND SECURITY DEPARTMENT OF FIRE SERVICES REGULATION (527 CMR 17.00). INSTALL 4" DEEP OF PEASTONE WITH MIRAFI WEED FABRIC BEHIND AND STEEL EDGING BETWEEN THE PEASTONE AND ADJACENT MULCH BED. PROVIDE SHOP DRAWINGS TO A&M FOR APPROVAL PRIOR TO PURCHASE OF PEASTONE, MIRAFI WEED FABRIC & STEEL EDGING.
21. ALL PROPOSED LANDSCAPE AREAS INCLUDING MOWED LAWNS, TREES, SHRUB BEDS, PERENNIALS, AND ANNUALS SHALL BE PROVIDED WITH WATER EFFICIENT UNDERGROUND IRRIGATION. DESIGN AND INSTALLATION OF IRRIGATION SYSTEM TO BE PERFORMED BY AN APPROVED IRRIGATION DESIGN BUILD CONTRACTOR OR BY AN APPROVED EQUAL, TO BE DETERMINED BY THE OWNERS REPRESENTATIVE AND LANDSCAPE ARCHITECT. IRRIGATION SYSTEM IS TO BE DESIGNED FOR EFFICIENT WATER USAGE INCLUDING: USE OF DRIP IRRIGATION FOR TREES, SHRUBS AND PERENNIALS, IRRIGATION SYSTEM WITH HEAD-TO-HEAD COVERAGE, A CENTRAL SHUT-OFF VALVE, SEPARATE ZONES FOR EACH TYPE OF BEDDING AREA BASED ON WATERING NEEDS, AND A RAIN SENSOR TO SHUT OFF IRRIGATION DURING RAIN EVENTS.
22. PRIOR TO LAYING TOPSOIL, ALL SUBSOIL (BELOW PROPOSED TOPSOIL) TO BE TILLED TO A DEPTH OF AT LEAST 18" TO REMOVE CONSTRUCTION COMPACTION AND ALLOW FOR PROPER DRAINAGE OF TOPSOIL.
23. SEEDING OF DETENTION AREAS & OTHER SLOPE AREAS SHALL OCCUR IN THE DRY & AFTER SLOPES ARE COMPACTION. IT IS IMPORTANT THAT THE DETENTION BASIN BE SEADED AT THE BEGINNING OF THE PROJECT & PRIOR TO ANY DRAINAGE BEING DIRECTED TOWARDS THE BASIN. THE SEED AT DETENTION AREAS & OTHER SLOPED AREAS WILL NEED A MIN. OF 6 MONTHS TO INITIALLY ESTABLISH PRIOR TO THE DETENTION BASIN BEING UTILIZED SO THAT THERE IS NOT EROSION & SLOPE FAILURE. SEED MIXES AVAILABLE FROM NEW ENGLAND WETLAND PLANTS, 820 WEST ST, AMHERST, MA 413-548-8000. LIGHTLY RAKE SOIL TO ENSURE GOOD SEED-TO-SOIL CONTACT. SEE SEED MIX DETAIL NOTES.

ALL SEEDING TO BE COMPLETED "IN SEASON" BETWEEN APRIL 1 TO JUNE 15 OR AUGUST 15 TO OCTOBER 1, EXCEPT FOR RE-SEEDING OF BARE SPOTS. AT ALL SLOPED AREAS CONTRACTOR TO INSTALL COCONUT FIBER JUTE MESH NETTING ON ALL SLOPES 3:1 AND OVER, HYDROSEED ALL EXPOSED AREAS, ADD SOIL STABILIZER "FLUX TERRA HP-FGM SOIL STABILIZER" AS MANUFACTURED BY "PROFILE" TO HYDROSEED (AT RATE OF 3,000 LBS PER ACRE), AT NO ADDITIONAL COST TO THE OWNER. CONTRACTOR TO COMPLETE ALL EXPOSED AREAS, ADD SOIL STABILIZER "FLUX TERRA HP-FGM SOIL STABILIZER" AS MANUFACTURED BY "PROFILE" TO HYDROSEED (AT RATE OF 3,000 LBS PER ACRE), AT NO ADDITIONAL COST TO THE OWNER.

CONTRACTOR TO COMPLETE ALL ABOVE "OUT OF SEASON" REQUIREMENTS AND THEN ALSO BE RESPONSIBLE FOR RE-GRADING AND RE-SEEDING ALL DISTURBED, ERODED, OR BARE SPOTS WITHIN NEXT CLOSEST PLANTING SEASON IN FALL OR SPRING AT NO ADDITIONAL COST TO OWNER. CONTRACTOR RESPONSIBLE FOR ALL MAINTENANCE UNTIL FINAL ACCEPTANCE OF LAWN AREAS INCLUDING: WATERING, ADDING FERTILIZERS AND LIME AND MOWING AT NO ADDITIONAL COST TO OWNER.

4. COMMERCIAL FERTILIZER SHALL BE APPLIED AT THE RATE OF 25 POUNDS PER 1000 SQ. FT. OR AS RECOMMENDED BY THE TESTING AGENCY. LIME TO BE SPREAD AT THE RATE OF 100 POUNDS PER 1000 SQ. FT. OR AS RECOMMENDED BY THE TESTING AGENCY. COMMERCIAL FERTILIZER SHALL BE A COMPLETE FERTILIZER CONTAINING AT LEAST 50% OF THE NITROGEN OF WHICH IS DERIVED FROM NATURAL ORGANIC SOURCES OF UREAFORM. IT SHALL CONTAIN THE FOLLOWING PERCENTAGES BY WEIGHT: NITROGEN (N) 10%, PHOSPHORUS (P) 6%, POTASH (K) 4%. LIME SHALL BE AN APPROVED AGRICULTURAL LIMESTONE CONTAINING NOT LESS THAN 85% OF TOTAL CARBONATES. LIMESTONE SHALL BE GROUND TO SUCH FINENESS THAT 50% WILL PASS A 100 MESH SIEVE AND 90% WILL PASS THROUGH A 20 MESH SIEVE.

5. CONTRACTOR RESPONSIBLE FOR WATERING, MOWING, AND RE-SODDING OF LAWN BARE SPOTS UNTIL A UNIFORM, HEALTHY STAND OF GRASS IS ESTABLISHED AND ACCEPTED. IF PROPOSED IRRIGATION SYSTEM IS NOT OPERATIONAL, LANDSCAPE CONTRACTOR RESPONSIBLE TO WATER WITH TEMPORARY IRRIGATION OR WATER TRUCKS UNTIL IRRIGATION SYSTEM IS OPERATIONAL AT NO ADDITIONAL COST.

6. CONTRACTOR RESPONSIBLE FOR WATERING, MOWING, AND RE-SODDING OF LAWN BARE SPOTS UNTIL A UNIFORM, HEALTHY STAND OF GRASS IS ESTABLISHED AND ACCEPTED.

