


Project:
Littleton Parks & Rec.
 37 Shattuck Road
 Littleton, MA
 Client:
 Littleton Parks & Recreation
 Littleton, MA
 Tel: (000) 000-0000
 Project #: 07037
 Scale: As Noted
 Issue: Scheme 1 Date: 10.29.07

Revisions: Date:

Drawing Title:
 Second Floor Plan

Sheet Number:

A.101

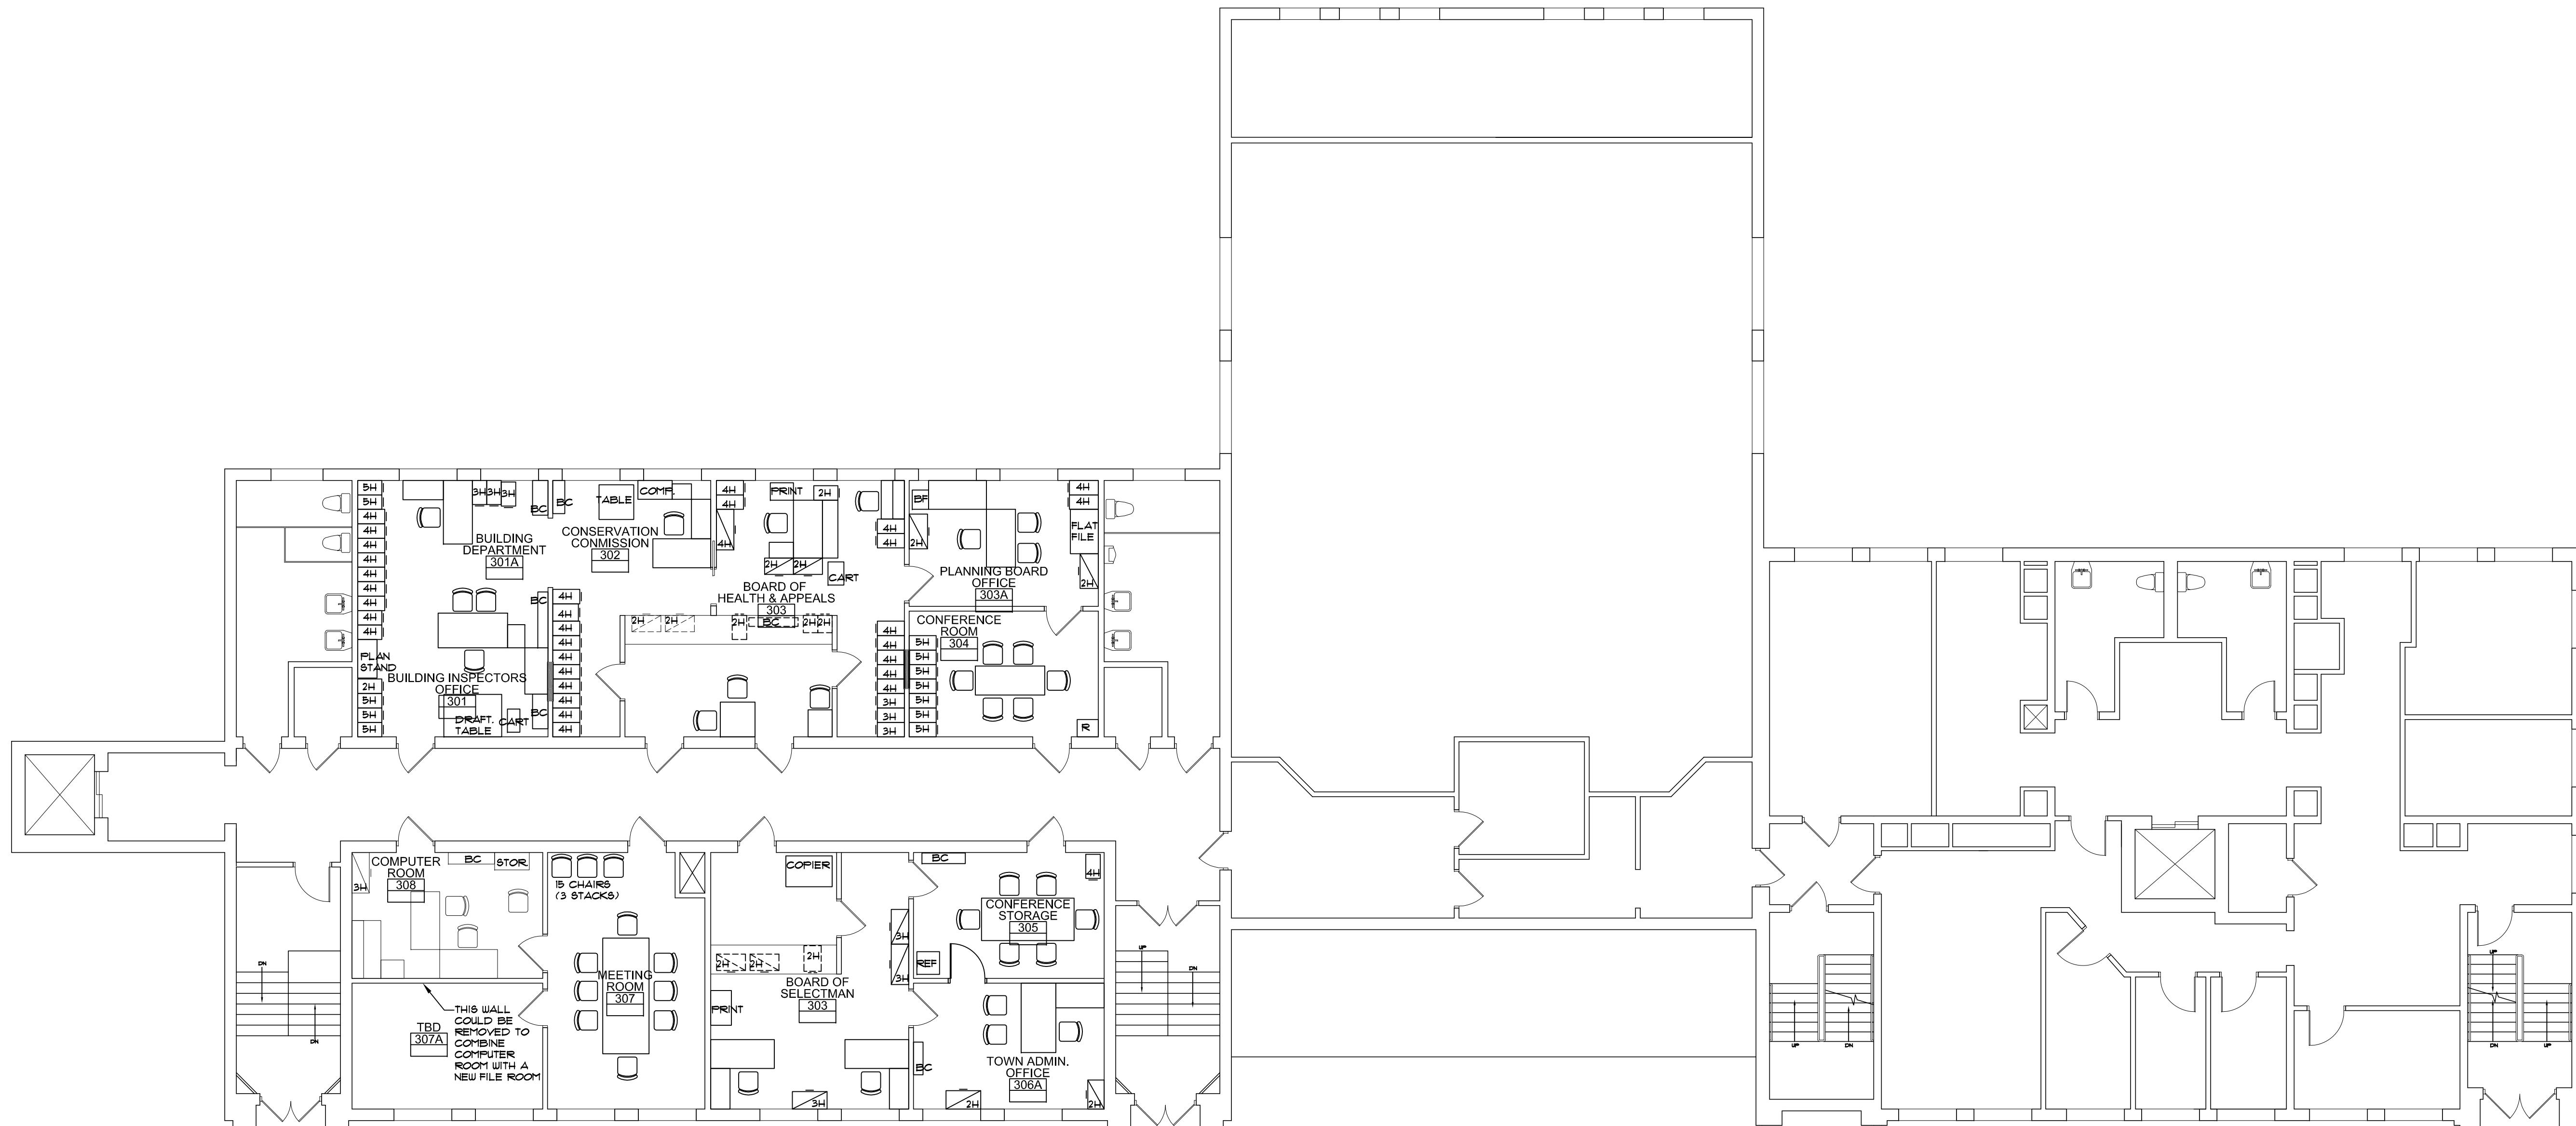

Project:
Littleton Parks & Rec.
 37 Shattuck Road
 Littleton, MA

Client:
 Littleton Parks & Recreation

Littleton, MA
 Tel: (000) 000-0000

Project #: 07037

Scale: As Noted

Issue: Date:
 Scheme 1 10.29.07

Revisions: Date:

Drawing Title:
 Third Floor Plan

Sheet Number:

A.102