

OMNI PROPERTIES - 40B HOUSING

**Project No. 12023
02.15.2012**

**15 Great Road
Littleton, MA**

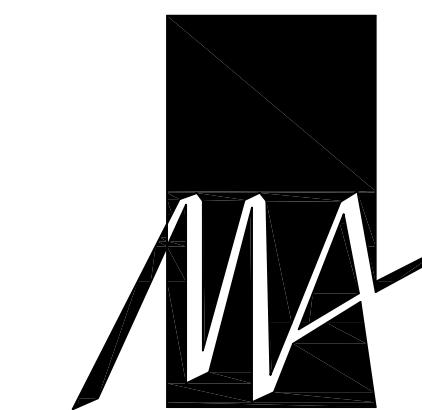

Architect:
MAI Maugel Architects, Inc.
200 Ayer Road
Harvard, MA 01451

Owner:
Omni Properties LLC
200 Baker Ave, Suite 303
Concord, MA 01742



3 UNIT - SIDE ELEVATION

SCALE: 1/8" = 1'-0"




3 UNIT - REAR ELEVATION

SCALE: 1/8" = 1'-0"




3 UNIT - FRONT ELEVATION

SCALE: 1/8" = 1'-0"

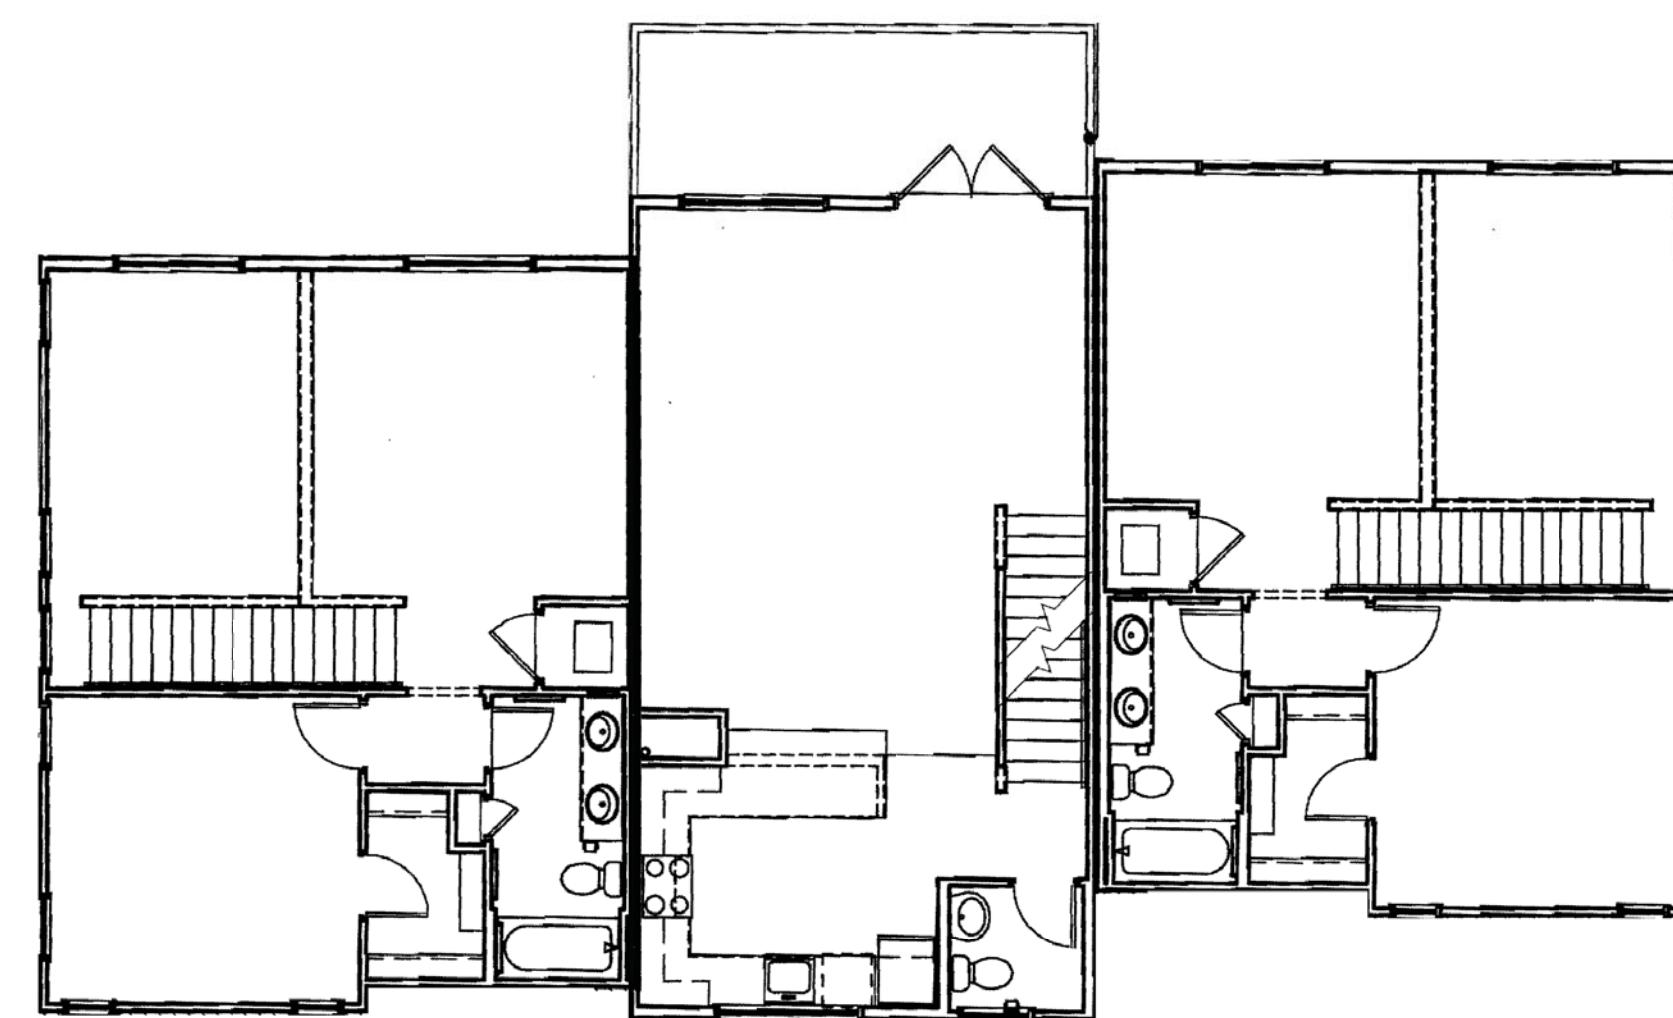


3 UNIT - SECOND FLOOR PLAN

SCALE: 1/8" = 1'-0"

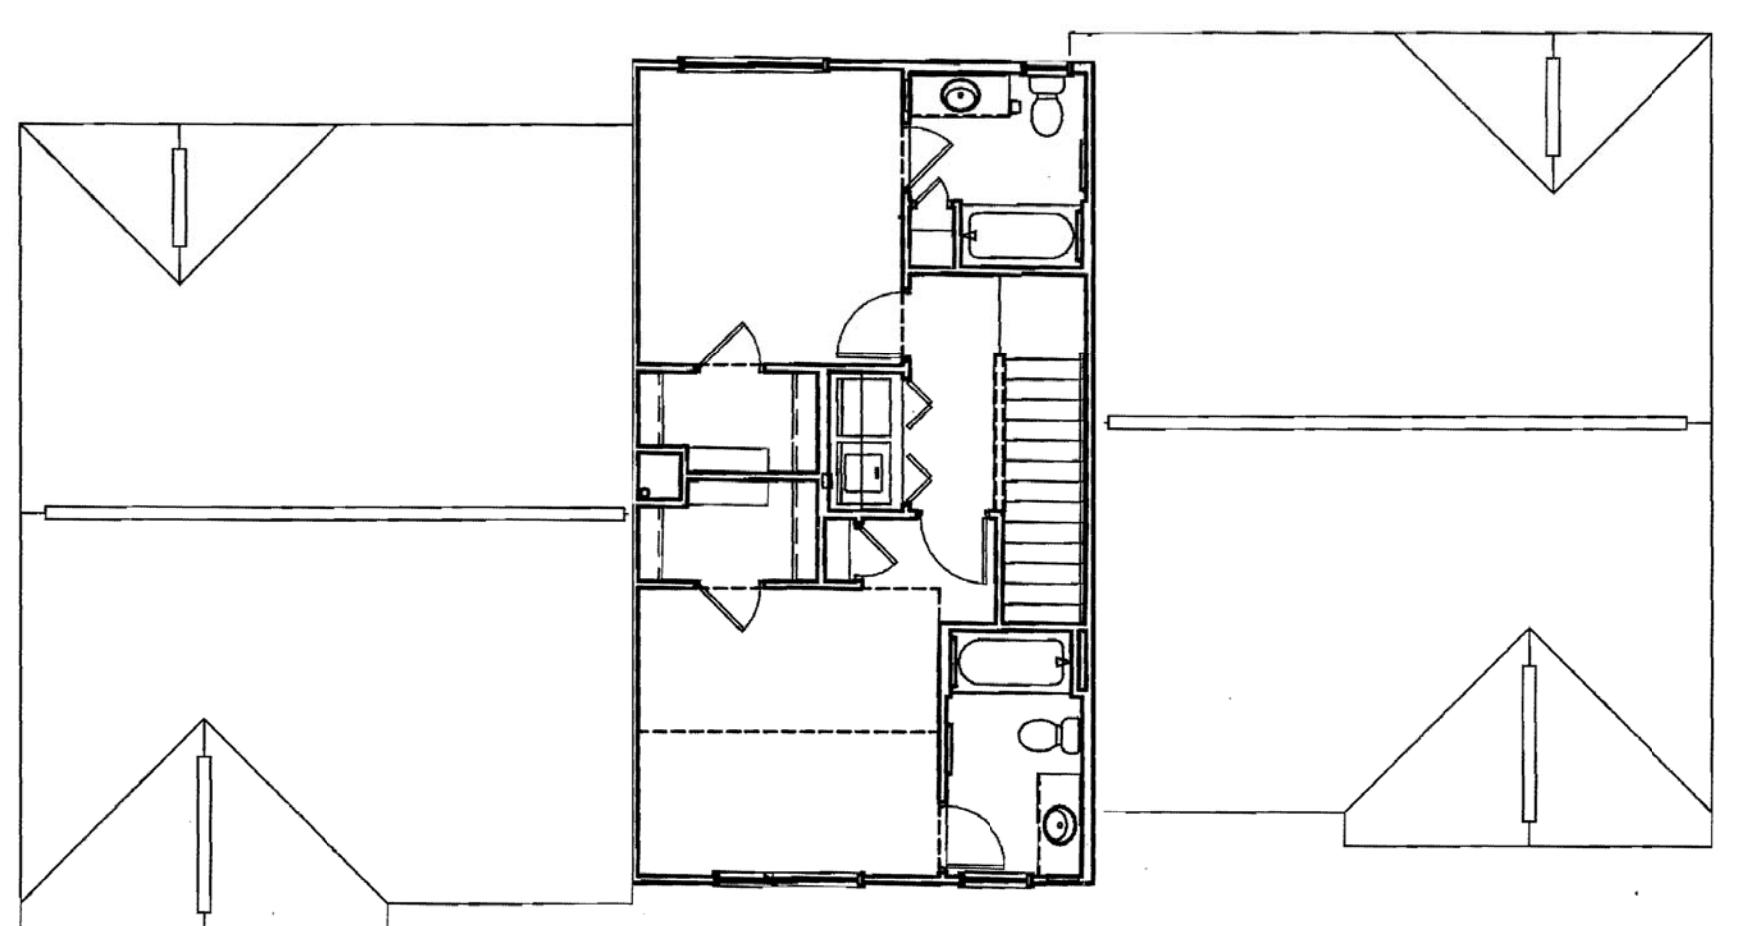

3 UNIT - THIRD FLOOR PLAN

SCALE: 1/8" = 1'-0"

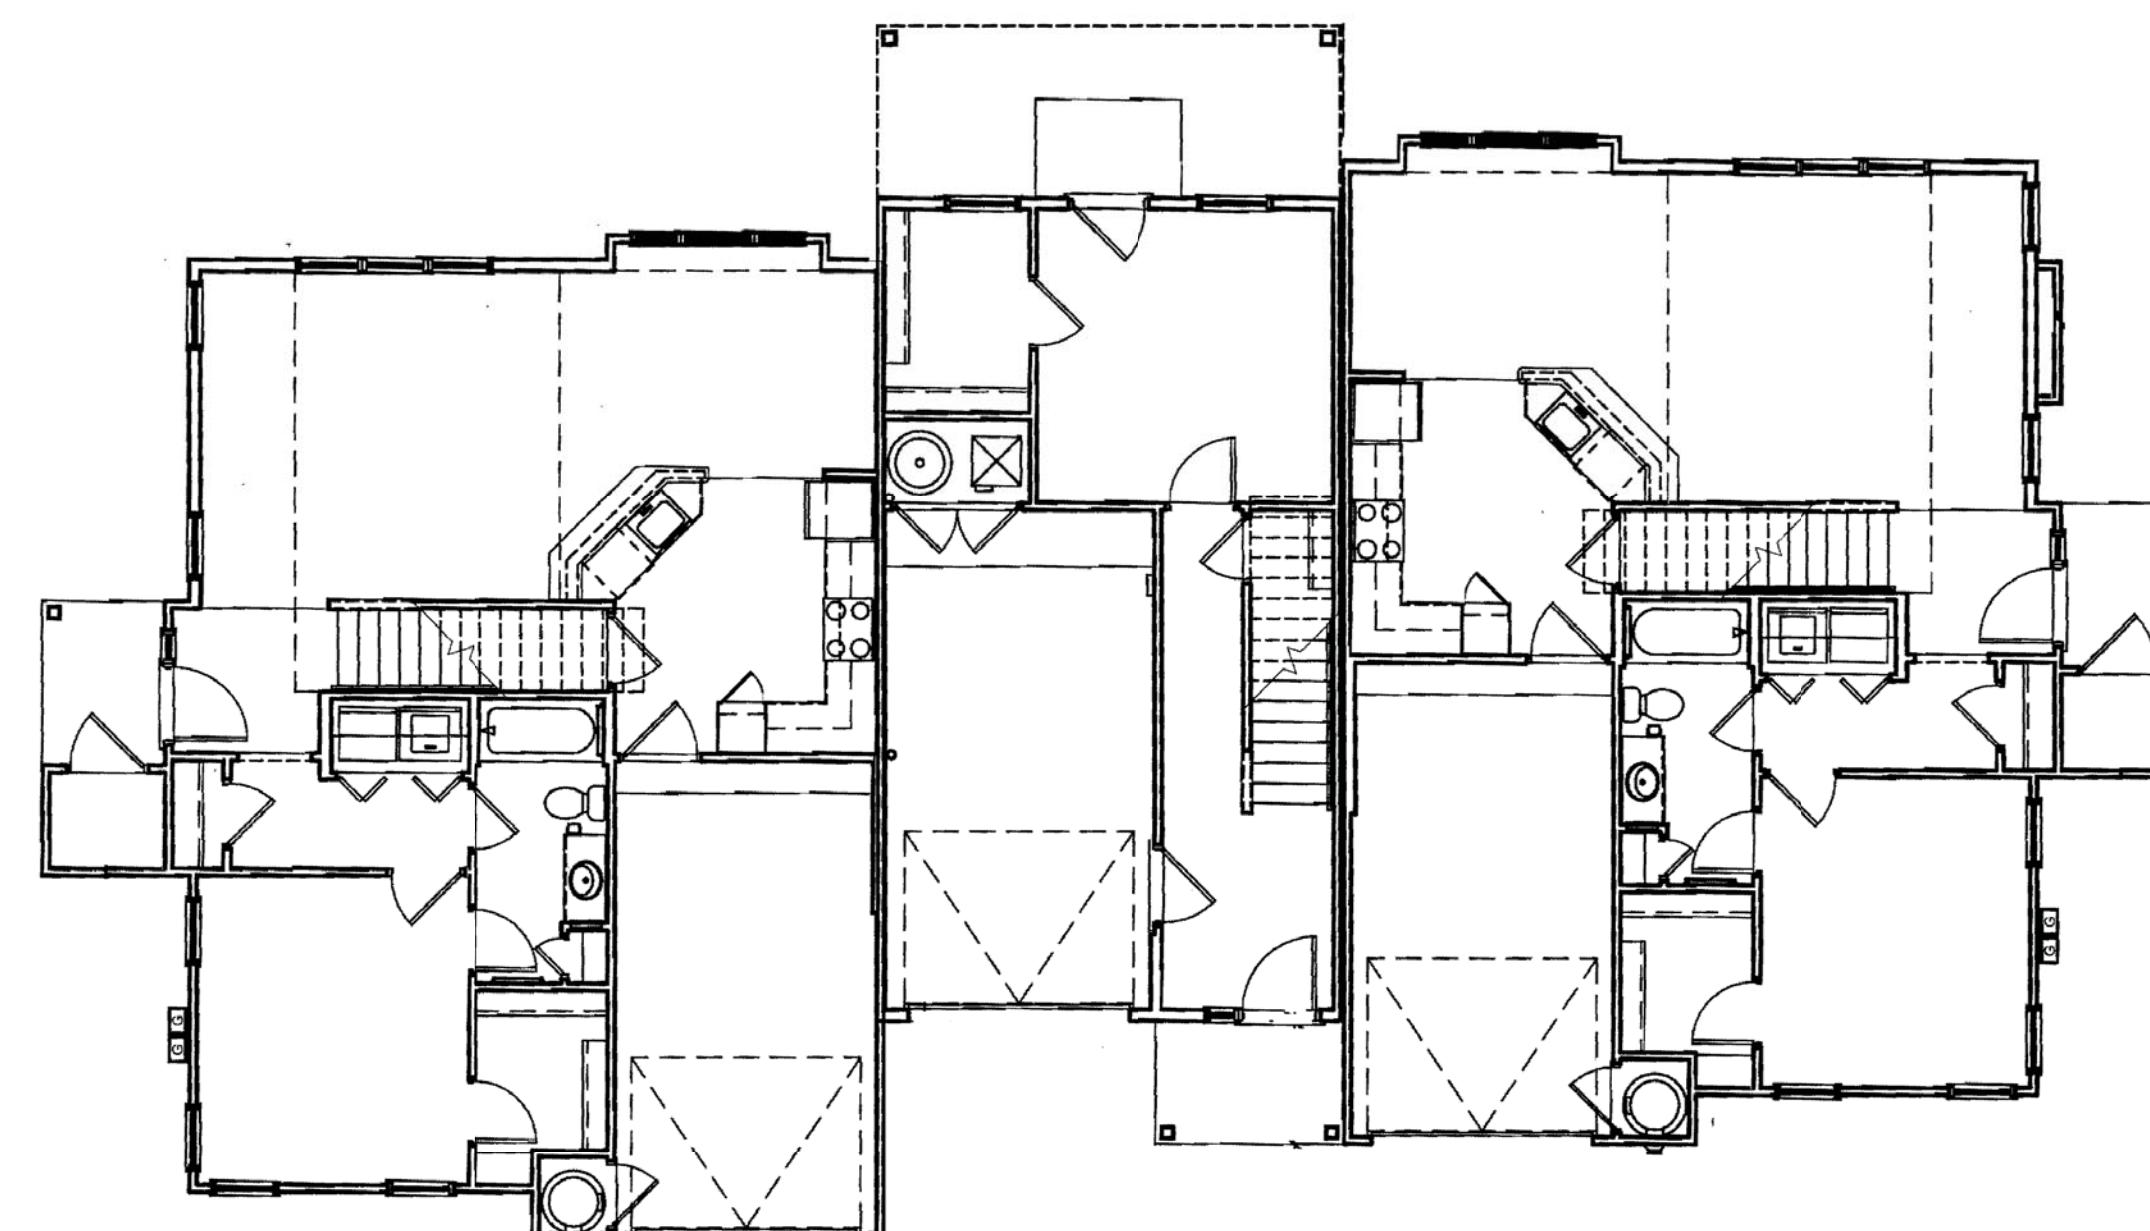

3 UNIT - FIRST FLOOR PLAN

SCALE: 1/8" = 1'-0"



4 UNIT (A) - SIDE ELEVATION

SCALE: 1/8" = 1'-0"




4 UNIT (A) - REAR ELEVATION

SCALE: 1/8" = 1'-0"




4 UNIT (A) - FRONT ELEVATION

SCALE: 1/8" = 1'-0"

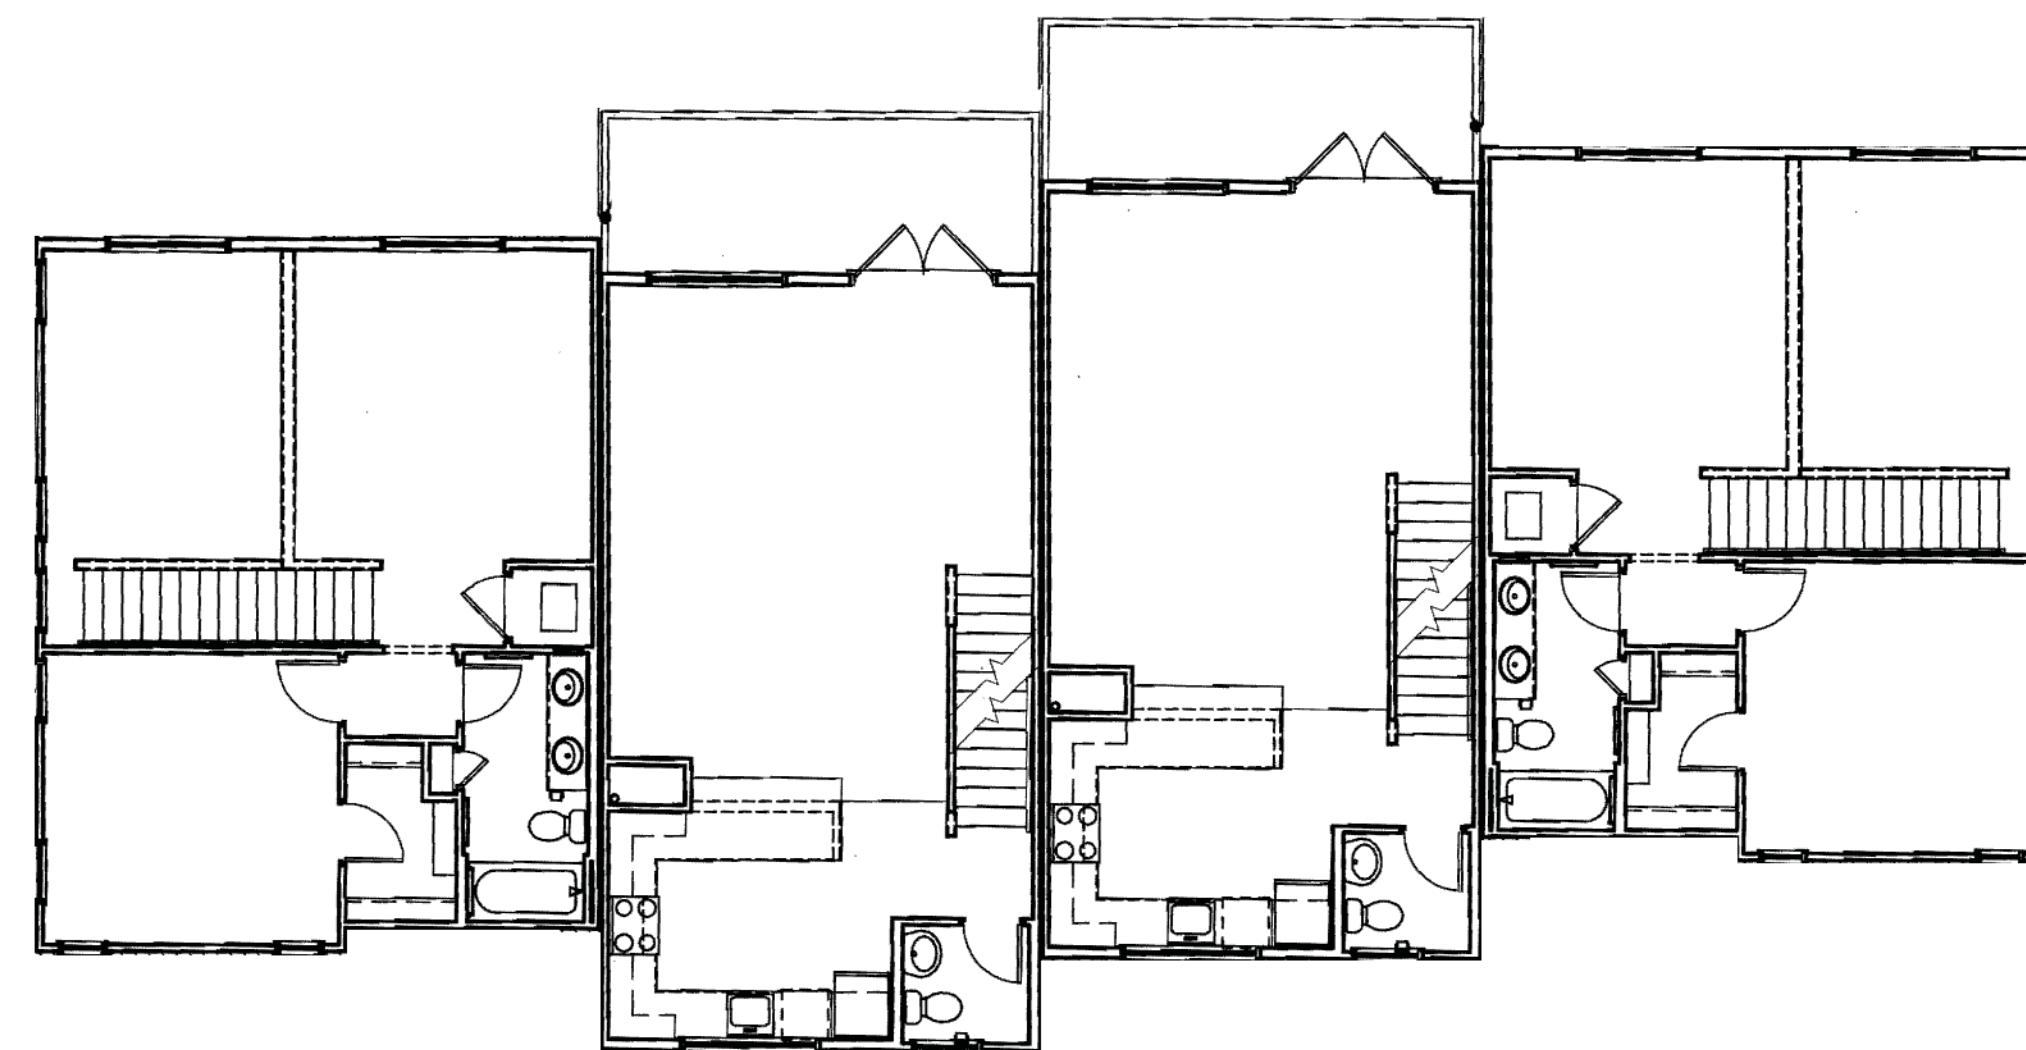


4 UNIT (A) - SECOND FLOOR PLAN

SCALE: 1/8" = 1'-0"

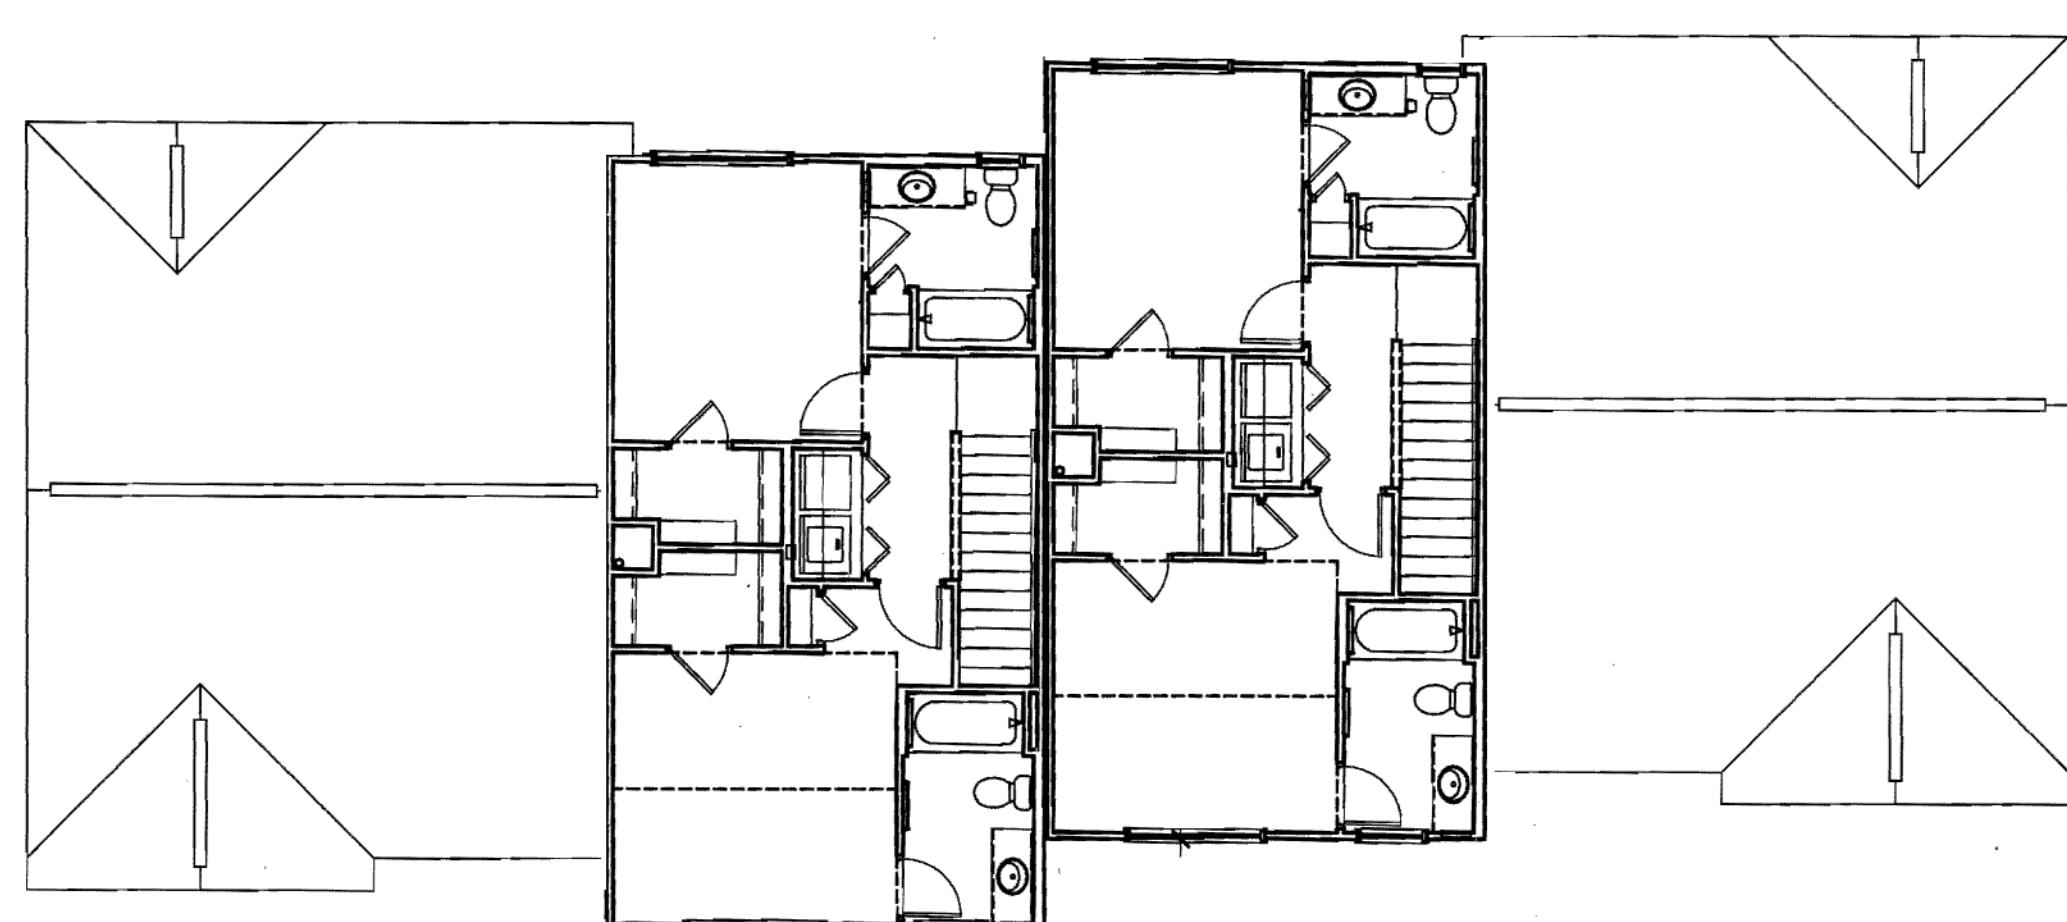

4 UNIT (A) - THIRD FLOOR PLAN

SCALE: 1/8" = 1'-0"

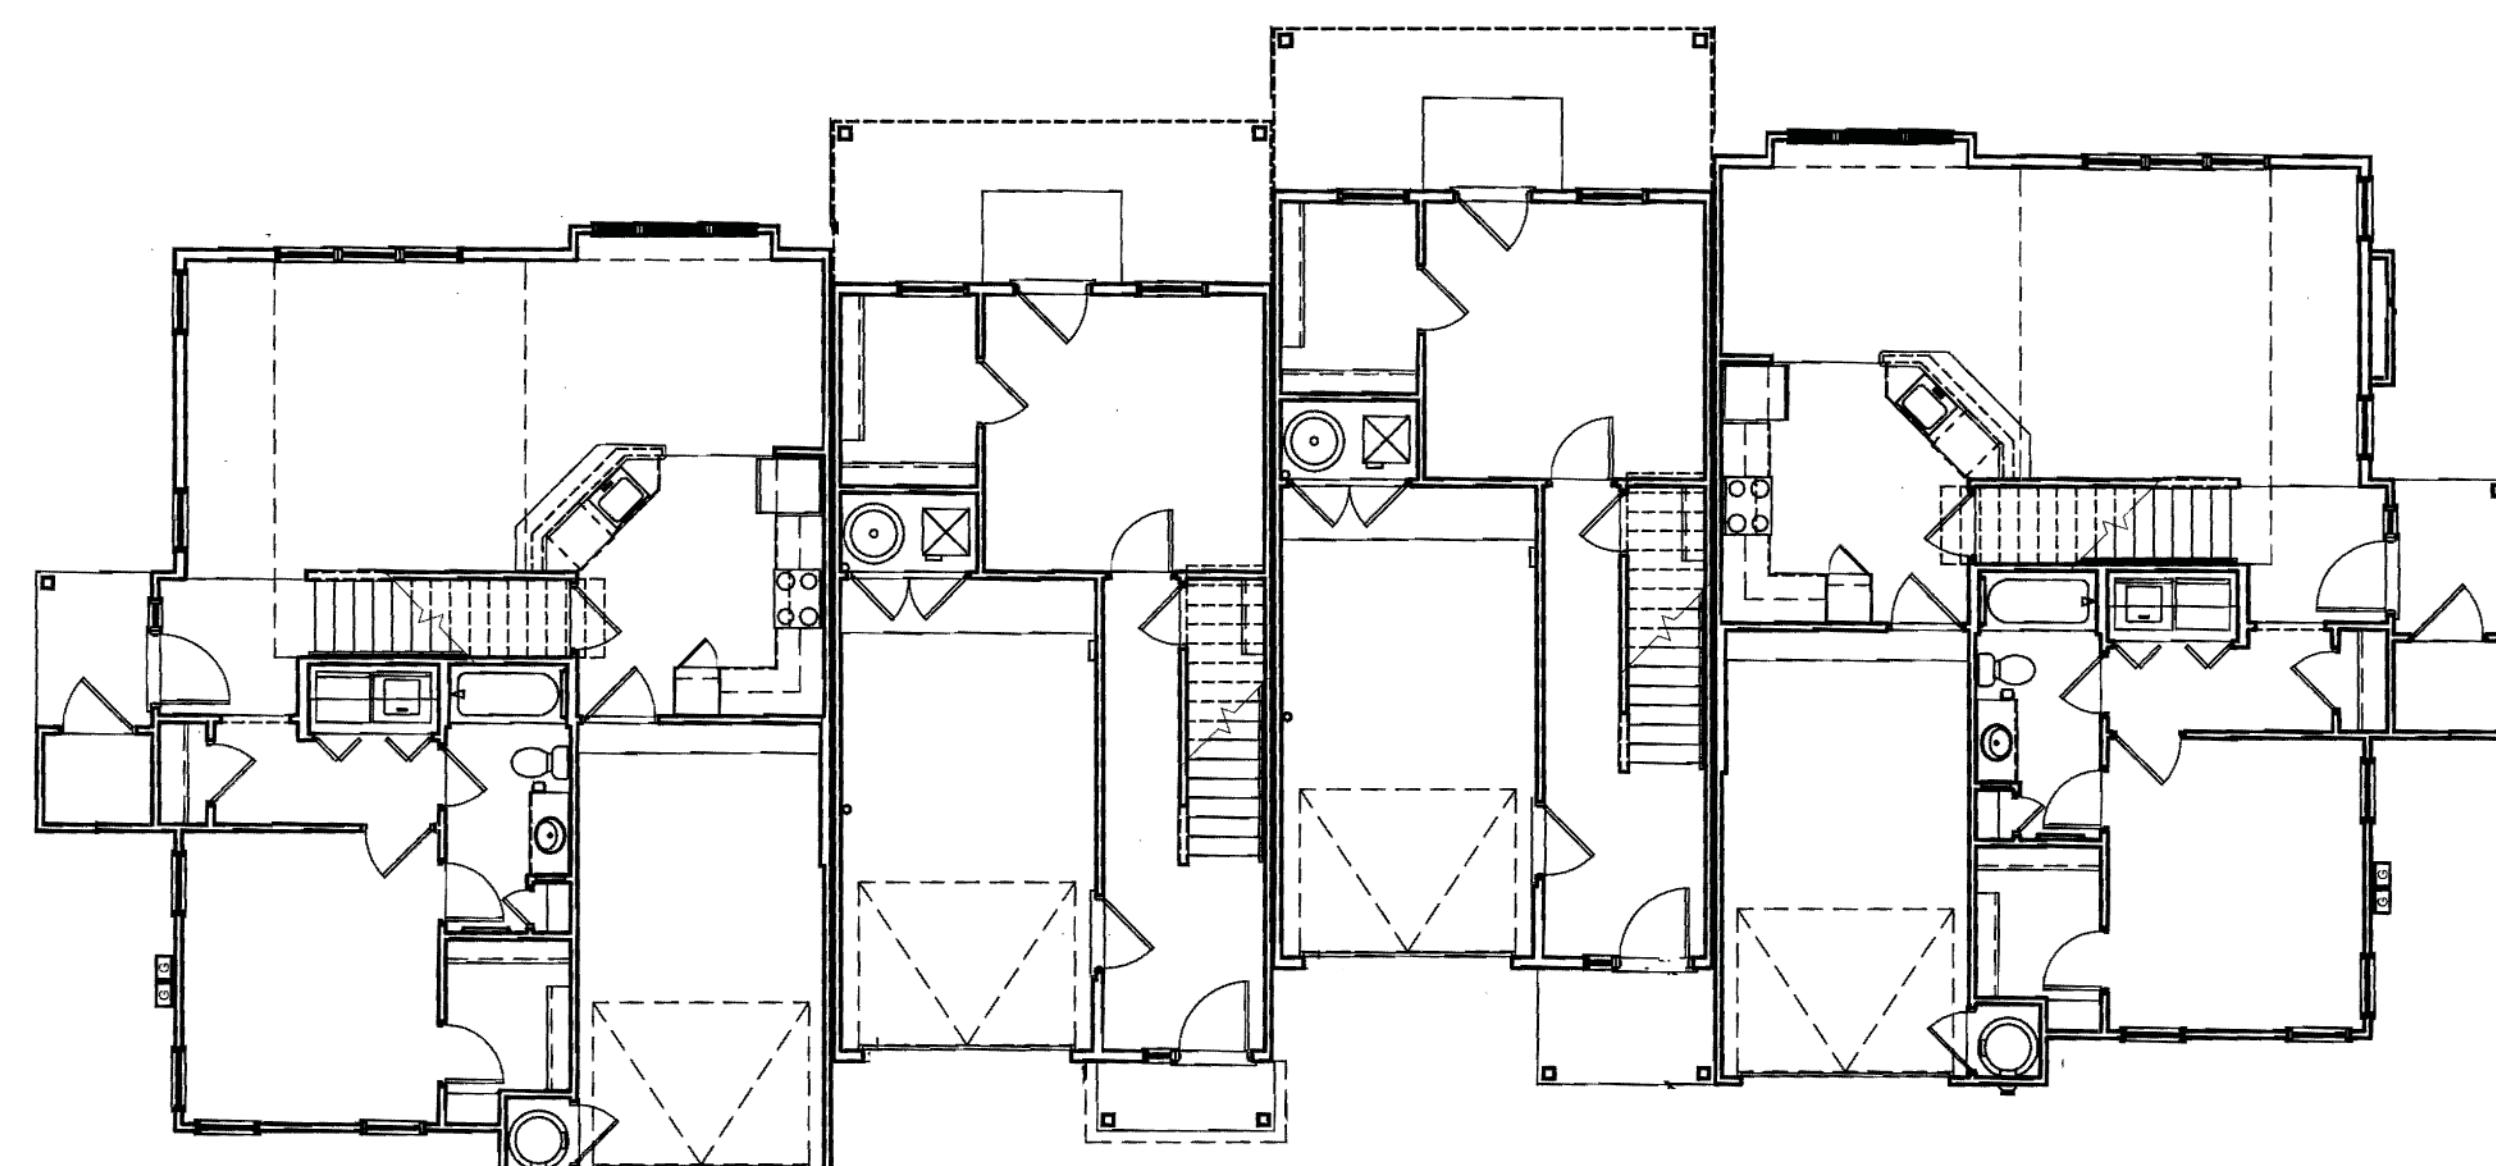

4 UNIT (A) - FIRST FLOOR PLAN

SCALE: 1/8" = 1'-0"



4 UNIT (B) - SIDE ELEVATION

SCALE: 1/8" = 1'-0"




4 UNIT (B) - REAR ELEVATION

SCALE: 1/8" = 1'-0"




4 UNIT (B) - FRONT ELEVATION

SCALE: 1/8" = 1'-0"

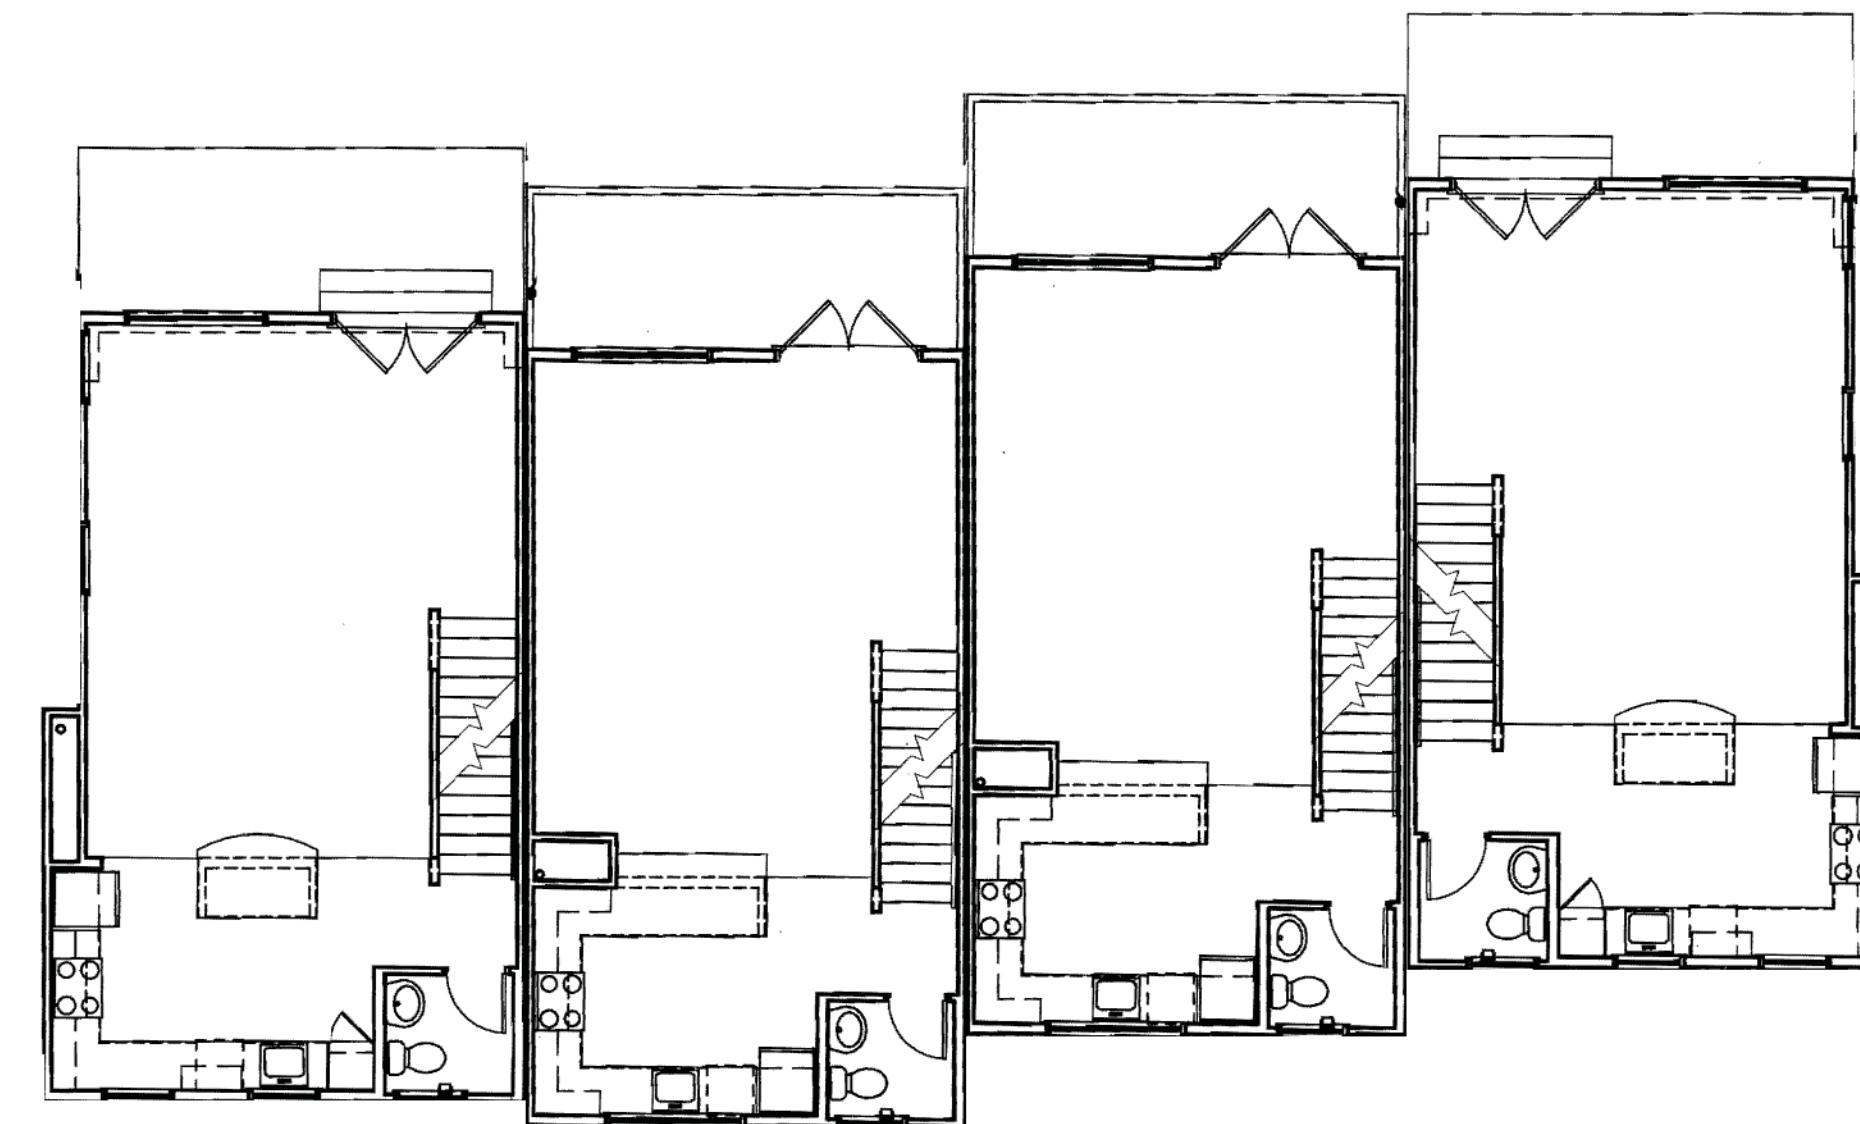


4 UNIT (B) - SECOND FLOOR PLAN

SCALE: 1/8" = 1'-0"

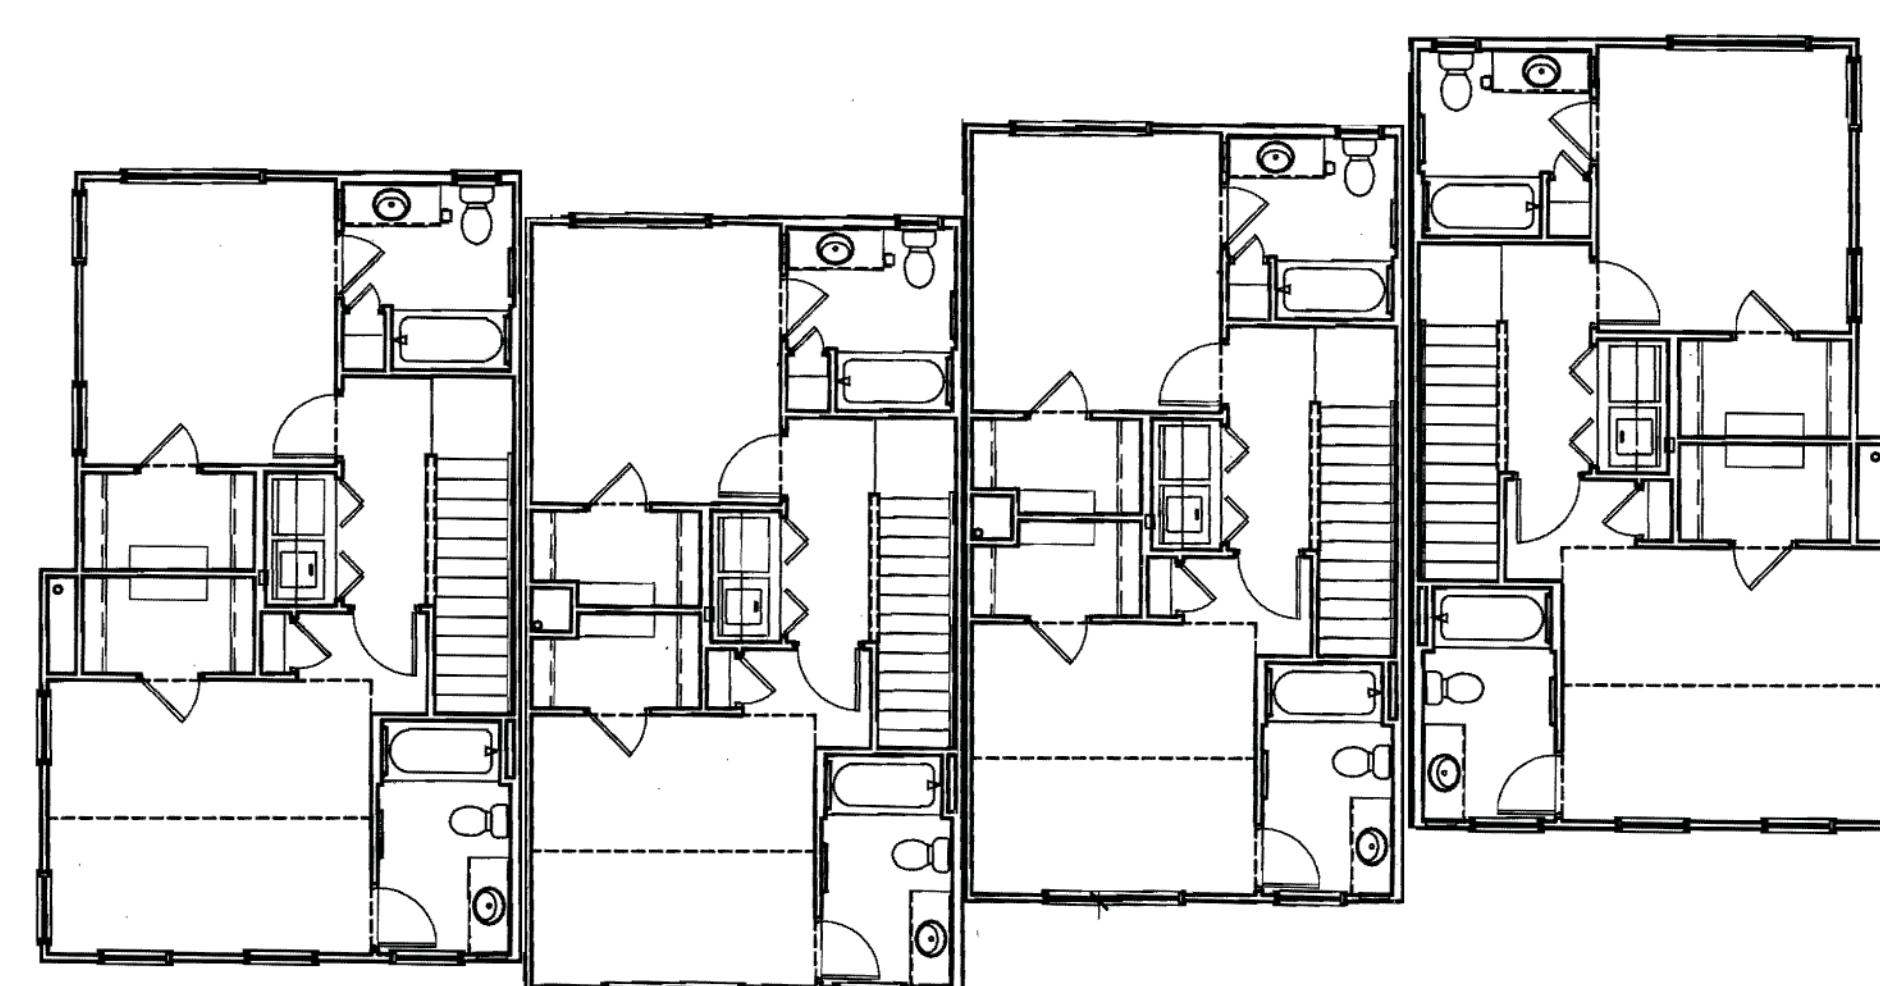

4 UNIT (B)- THIRD FLOOR PLAN

SCALE: 1/8" = 1'-0"

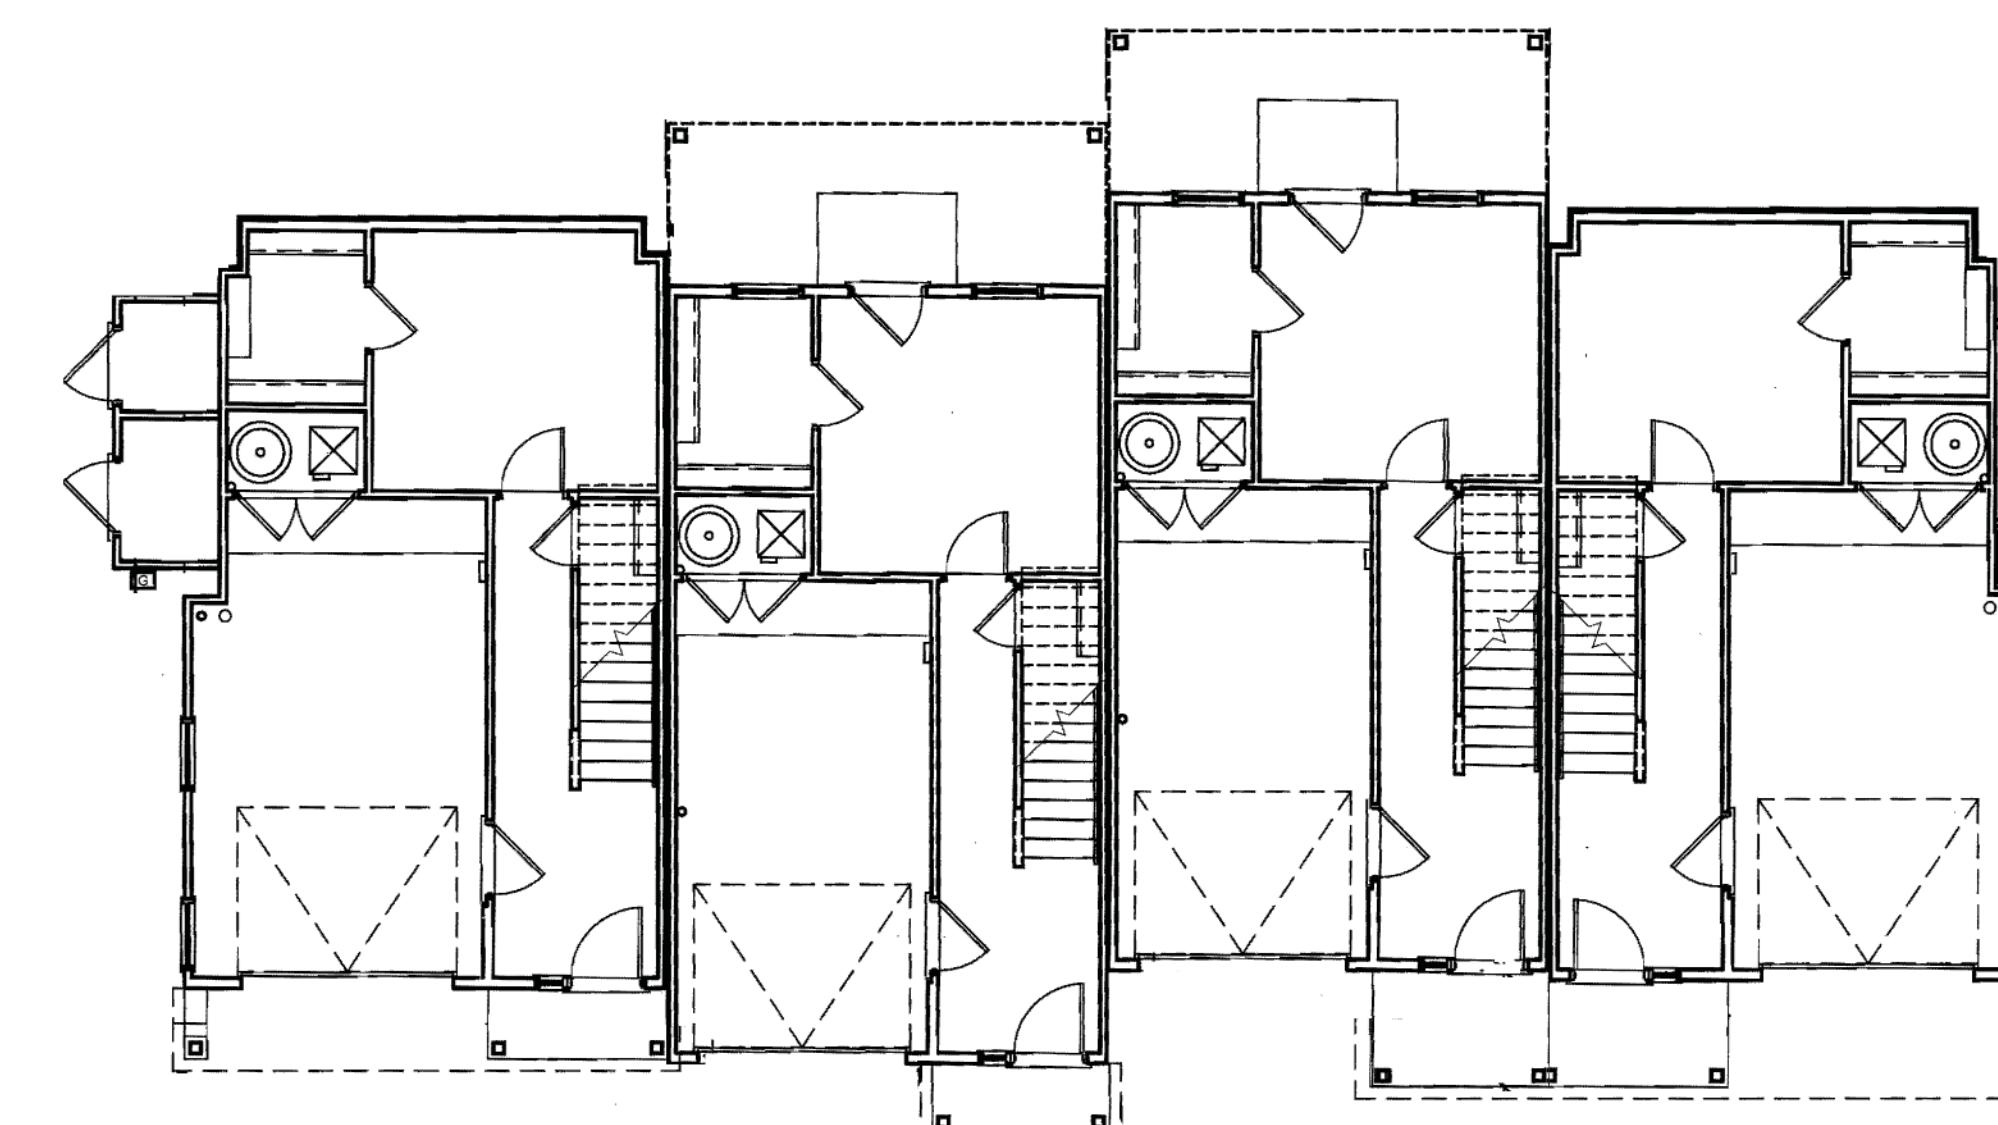

4 UNIT (B) - FIRST FLOOR PLAN

SCALE: 1/8" = 1'-0"



5 UNIT - SIDE ELEVATION

SCALE: 1/8" = 1'-0"




5 UNIT - REAR ELEVATION

SCALE: 1/8" = 1'-0"




5 UNIT - FRONT ELEVATION

SCALE: 1/8" = 1'-0"

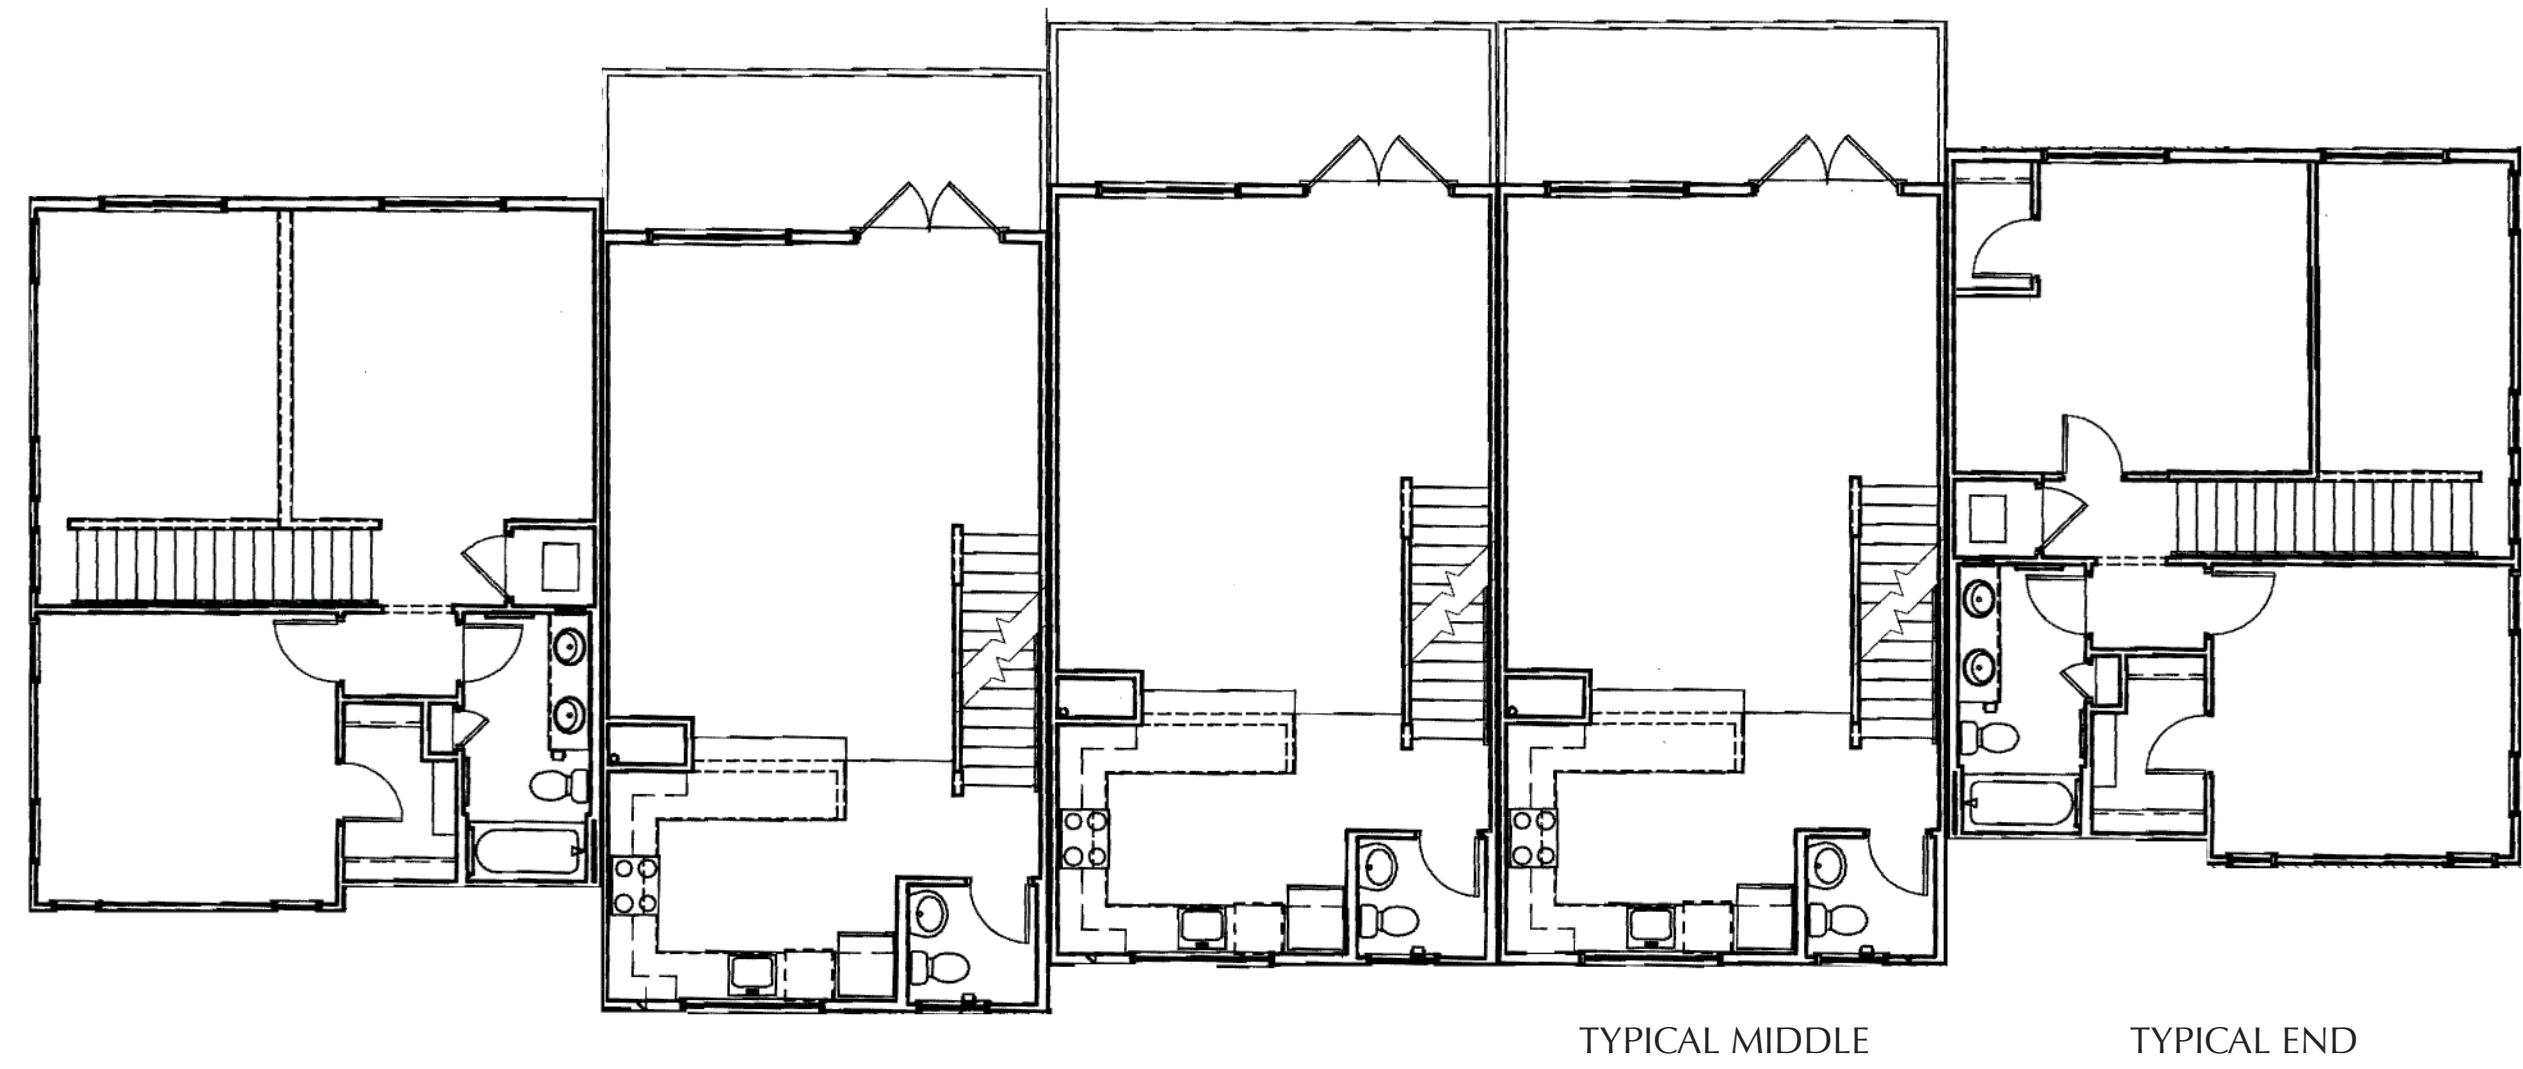


5 UNIT - SECOND FLOOR PLAN

SCALE: 1/8" = 1'-0"

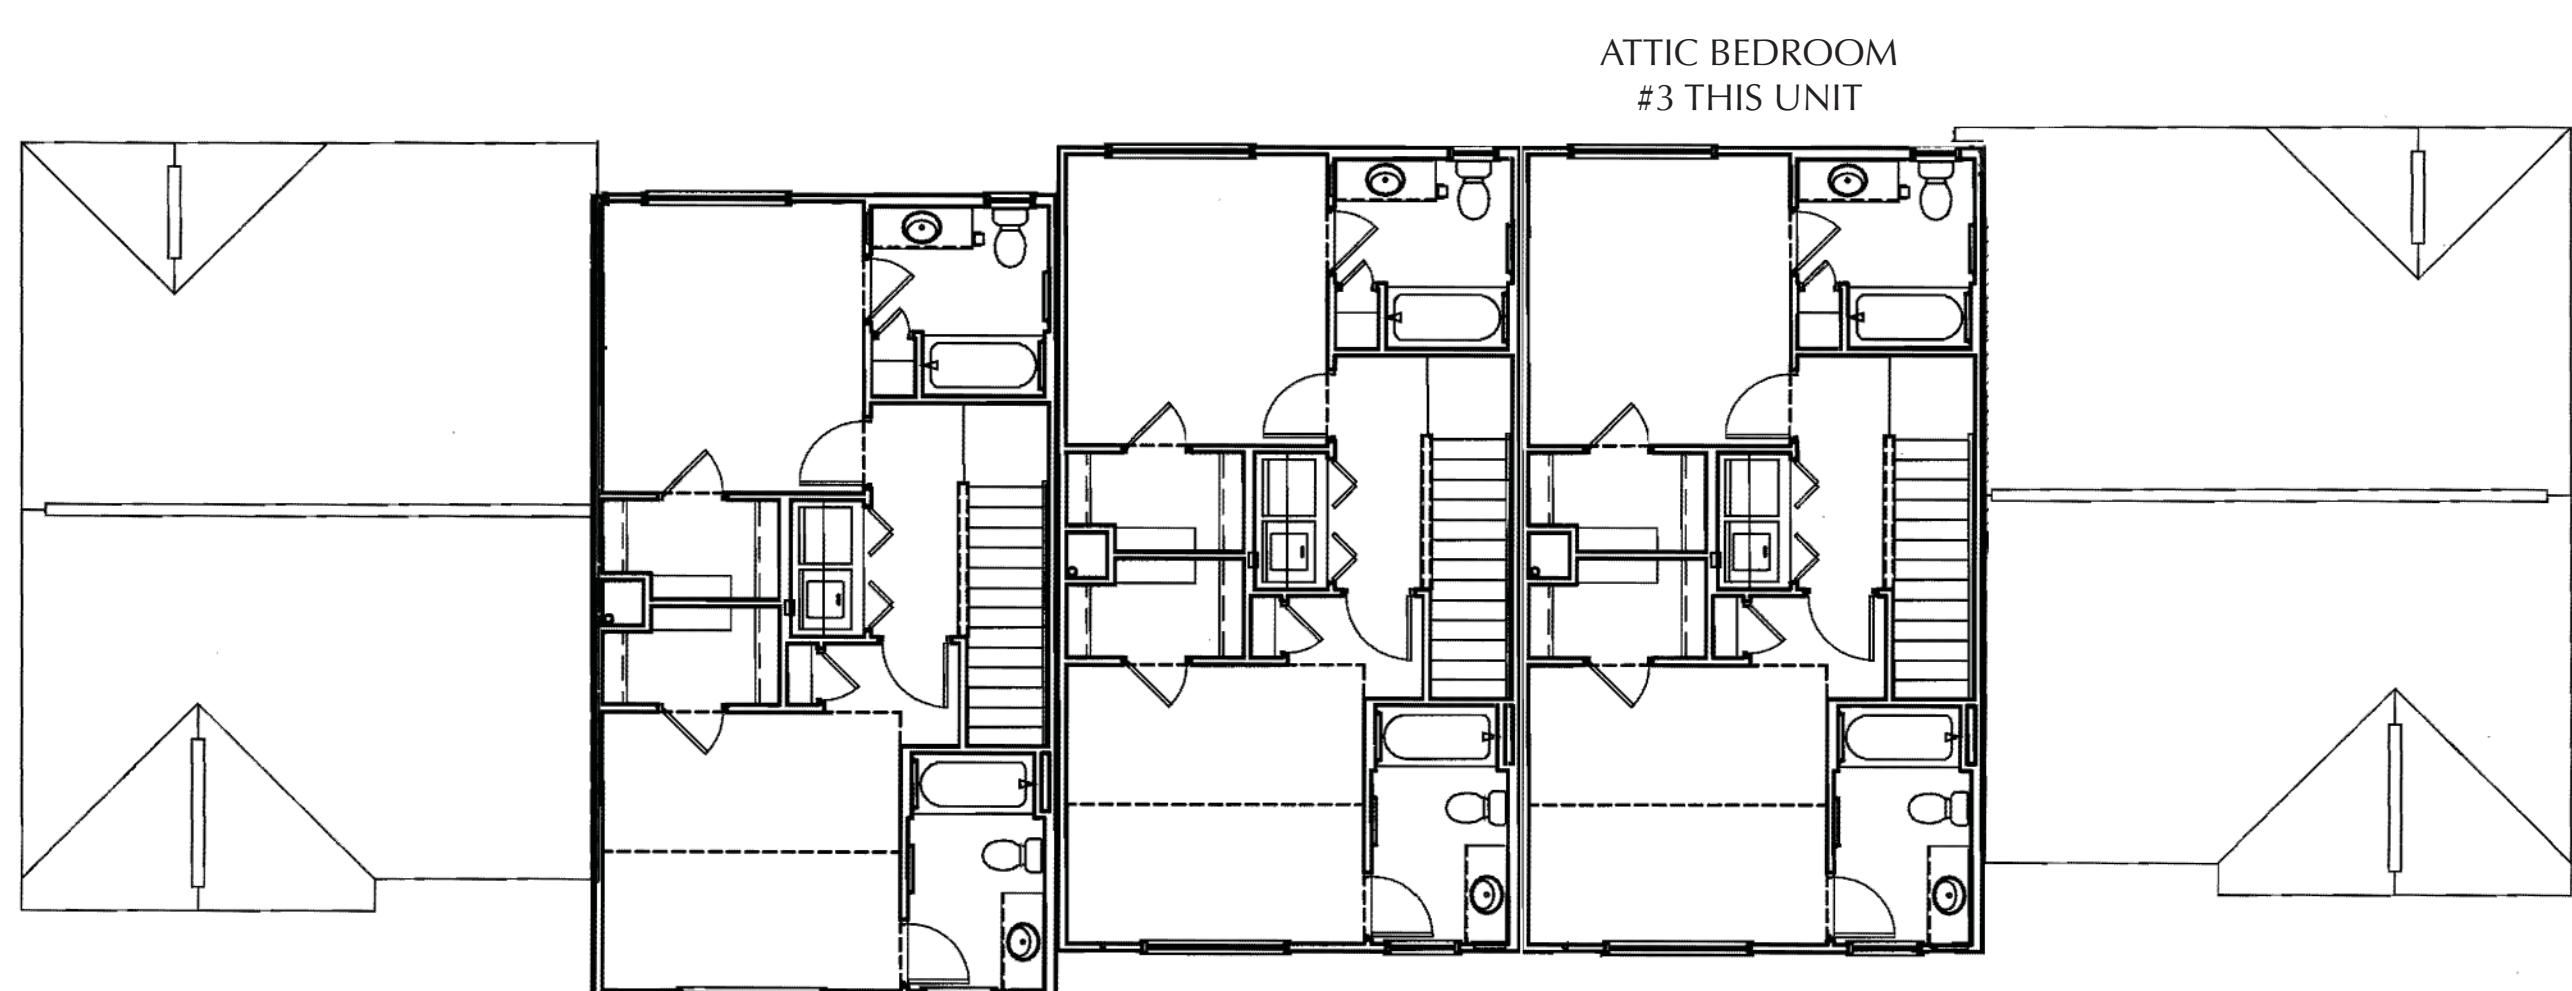

5 UNIT - THIRD FLOOR PLAN

SCALE: 1/8" = 1'-0"

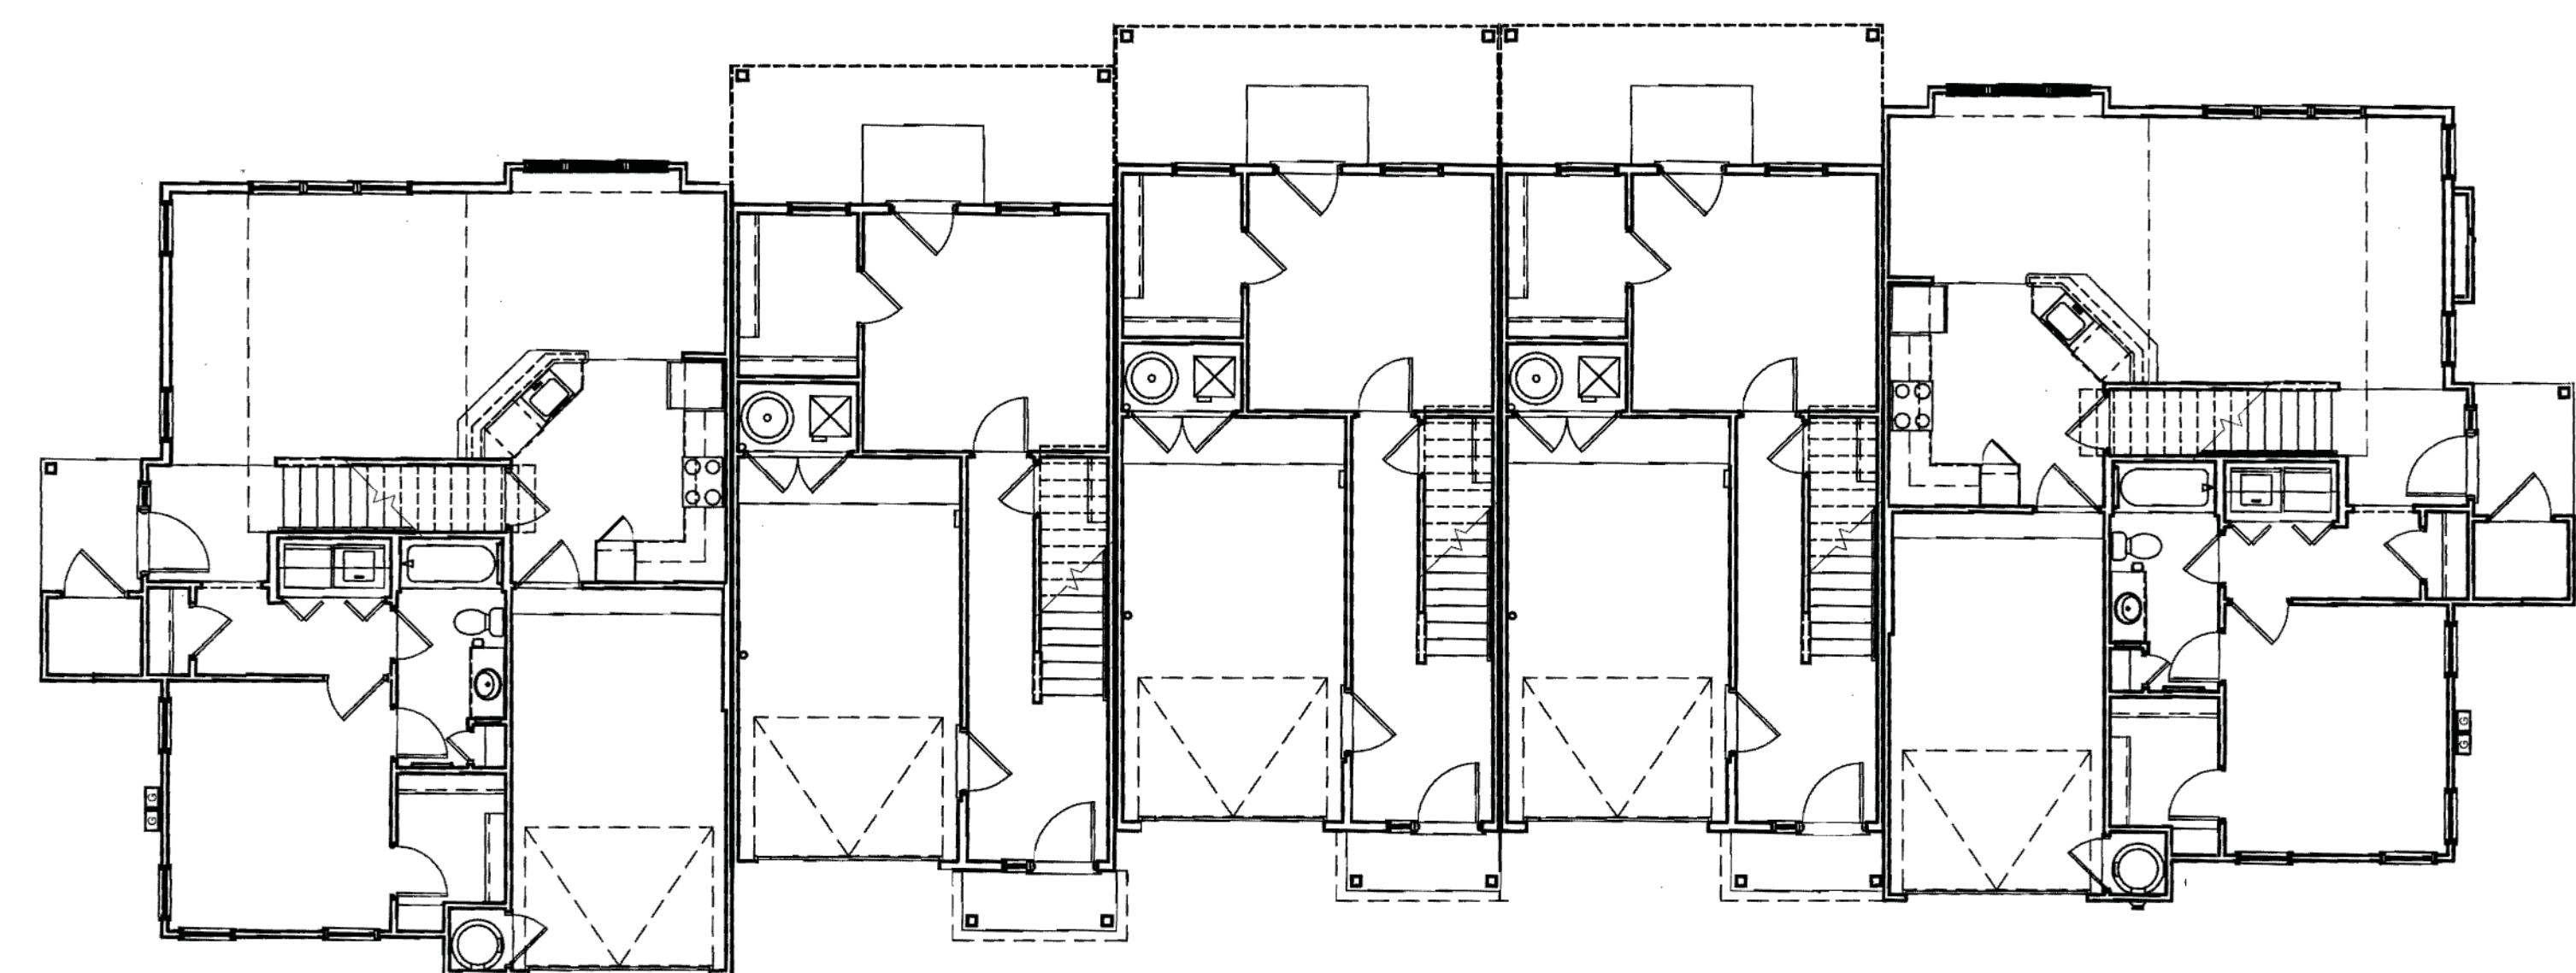

5 UNIT - FIRST FLOOR PLAN

SCALE: 1/8" = 1'-0"



6 UNIT - SIDE ELEVATION

SCALE: 1/8" = 1'-0"




6 UNIT - REAR ELEVATION

SCALE: 1/8" = 1'-0"




6 UNIT - FRONT ELEVATION

SCALE: 1/8" = 1'-0"

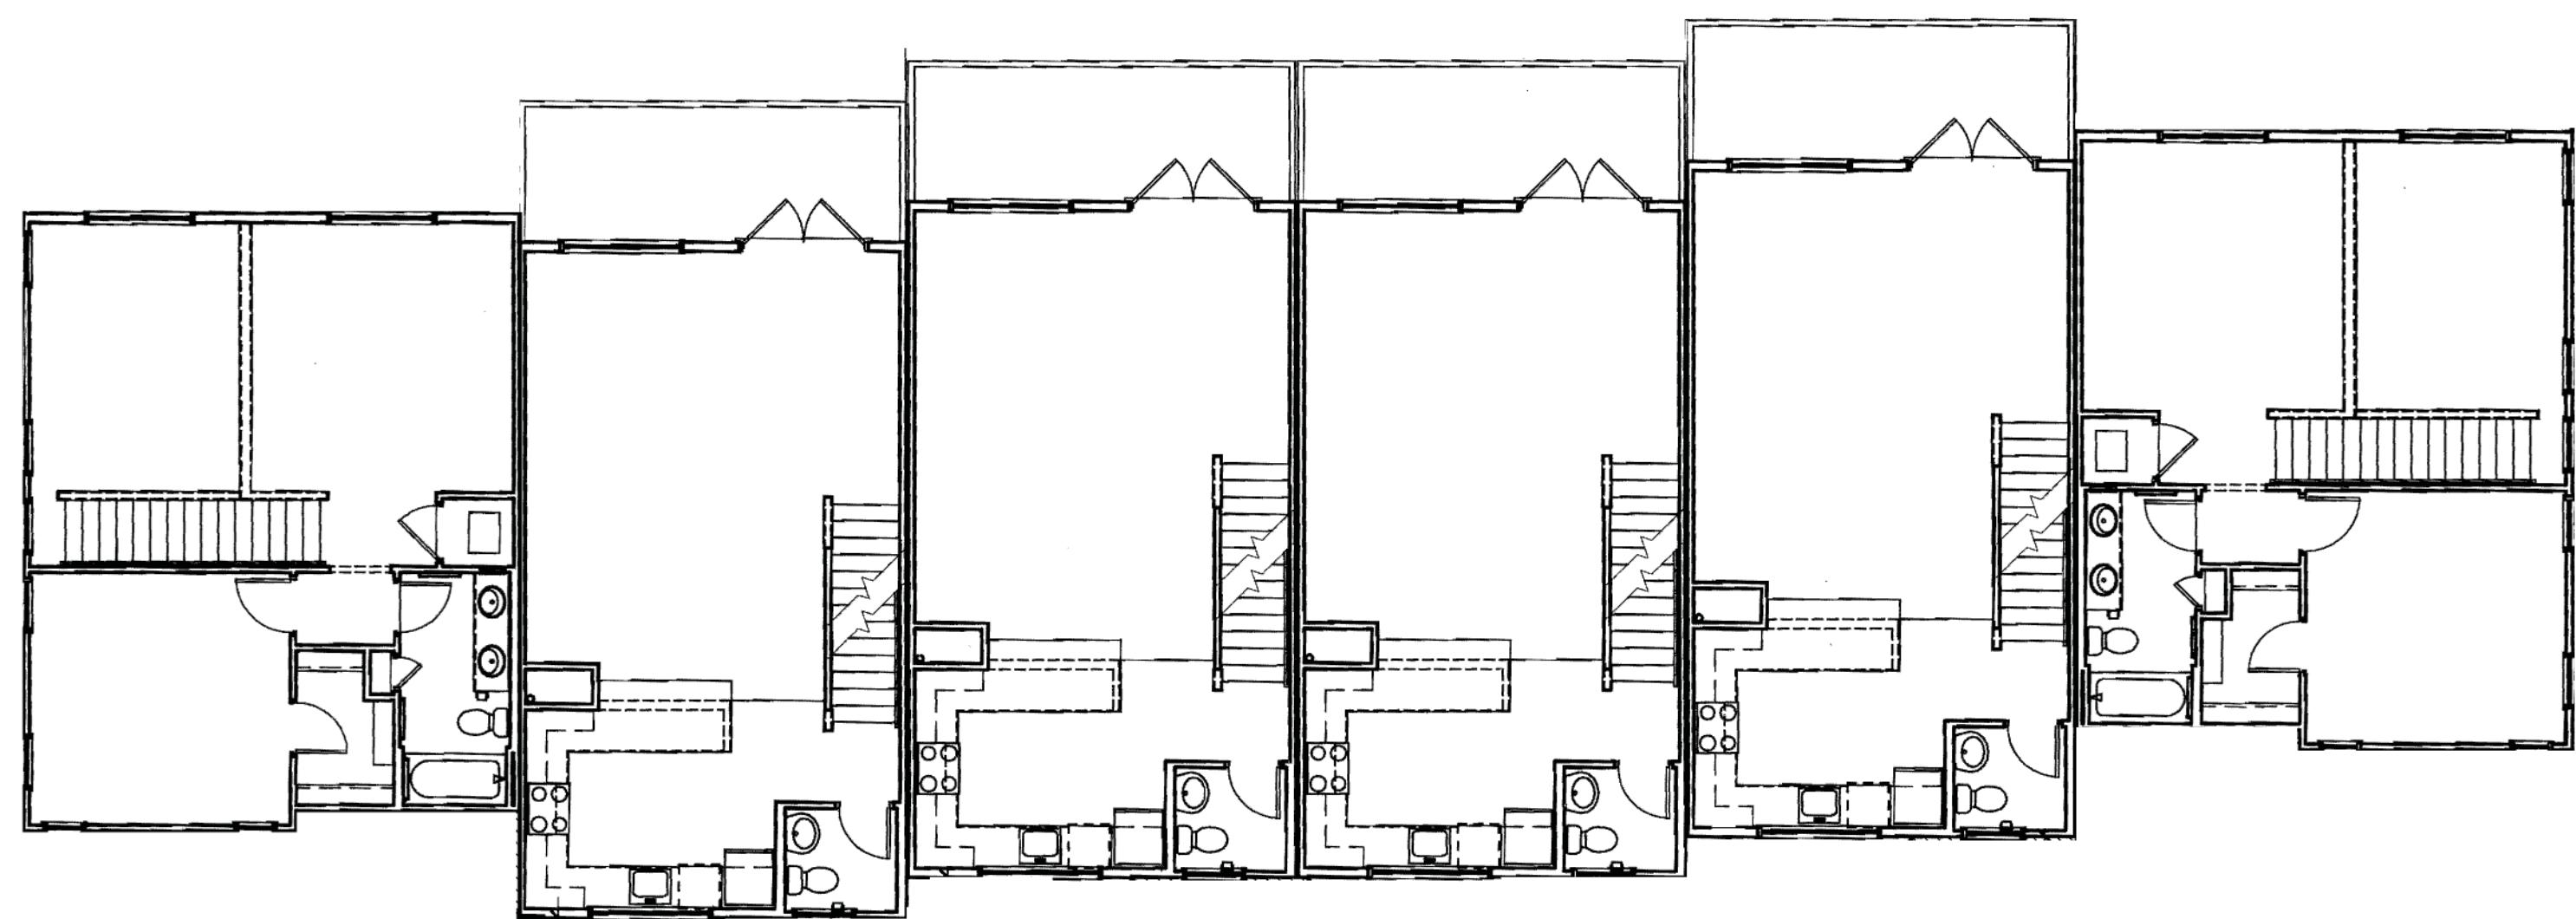


6 UNIT - SECOND FLOOR PLAN

SCALE: 1/8" = 1'-0"

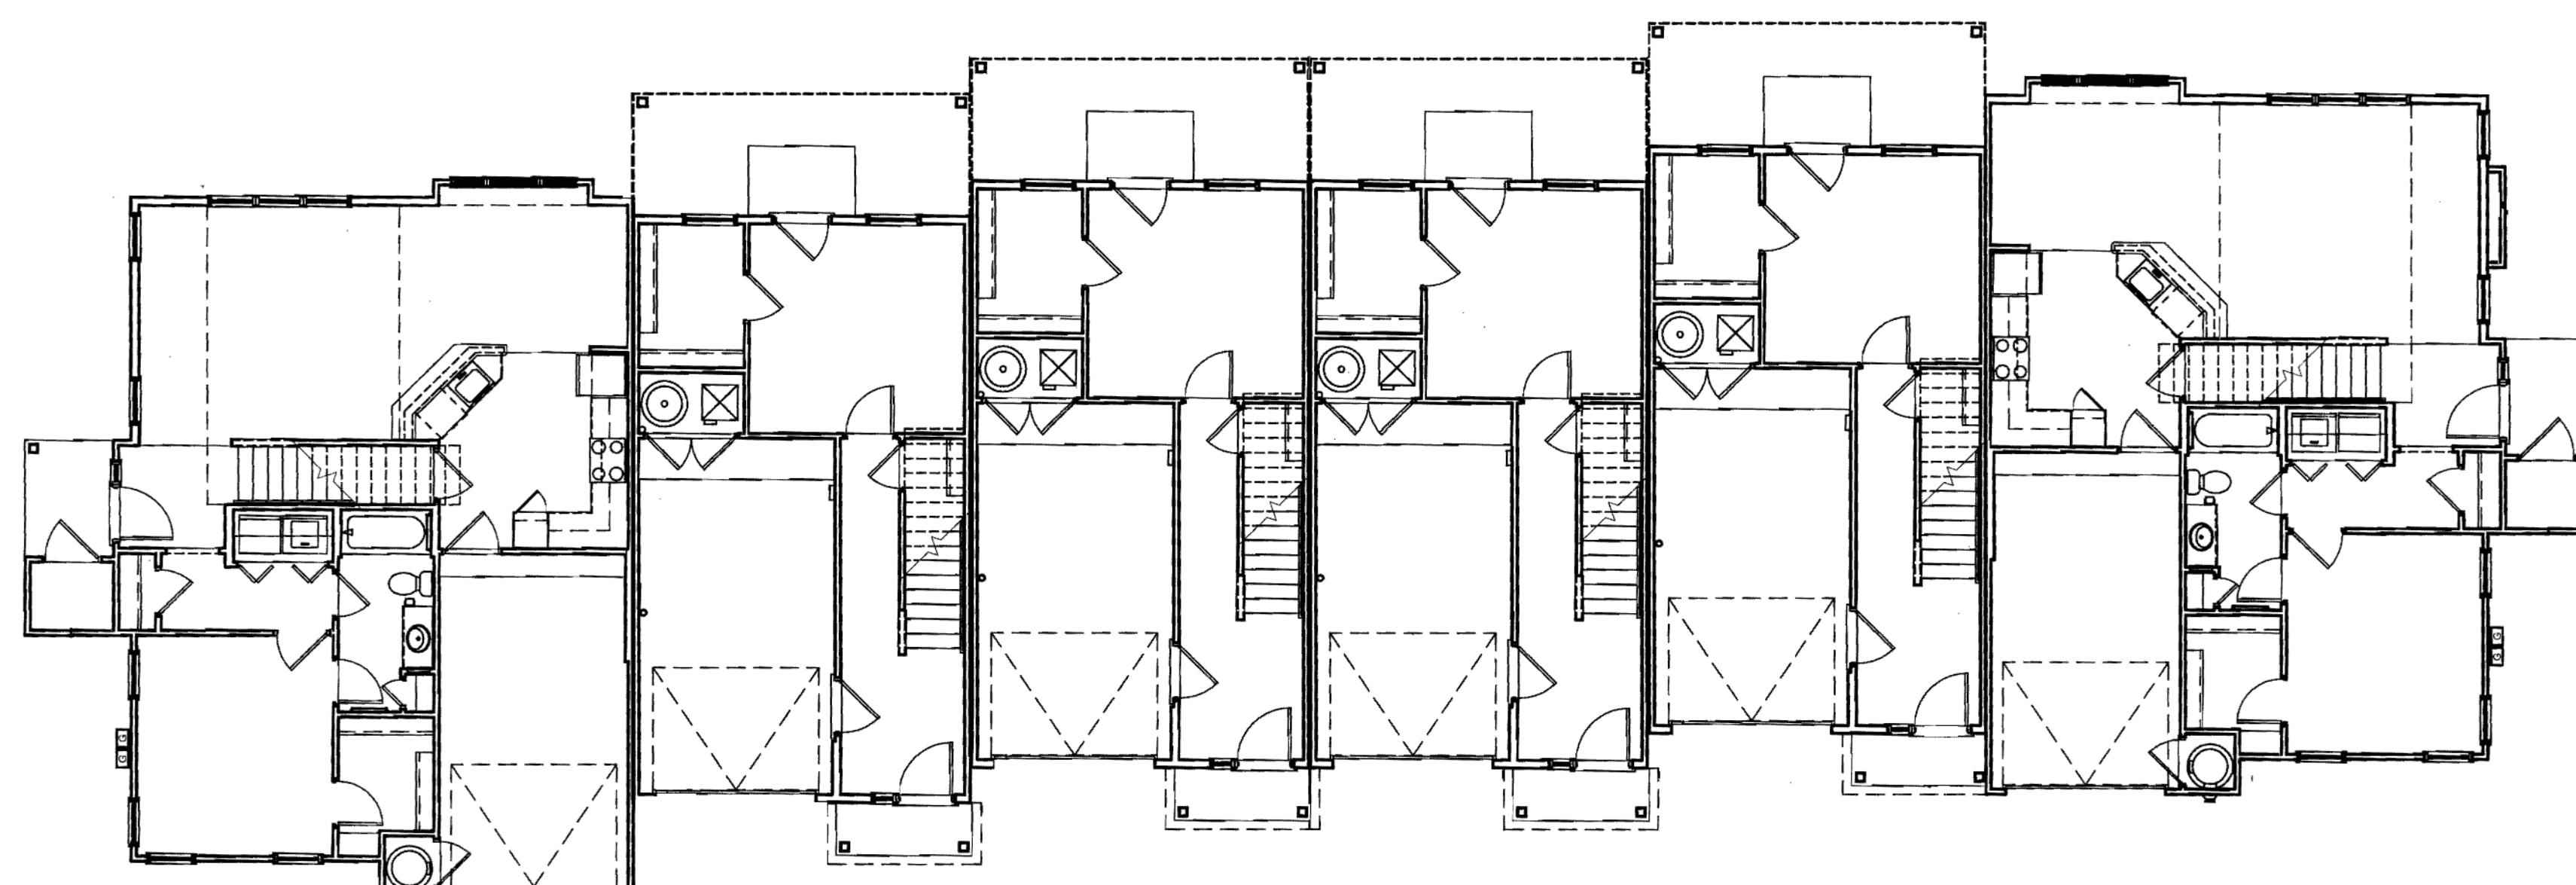

6 UNIT - FIRST FLOOR PLAN

SCALE: 1/8" = 1'-0"

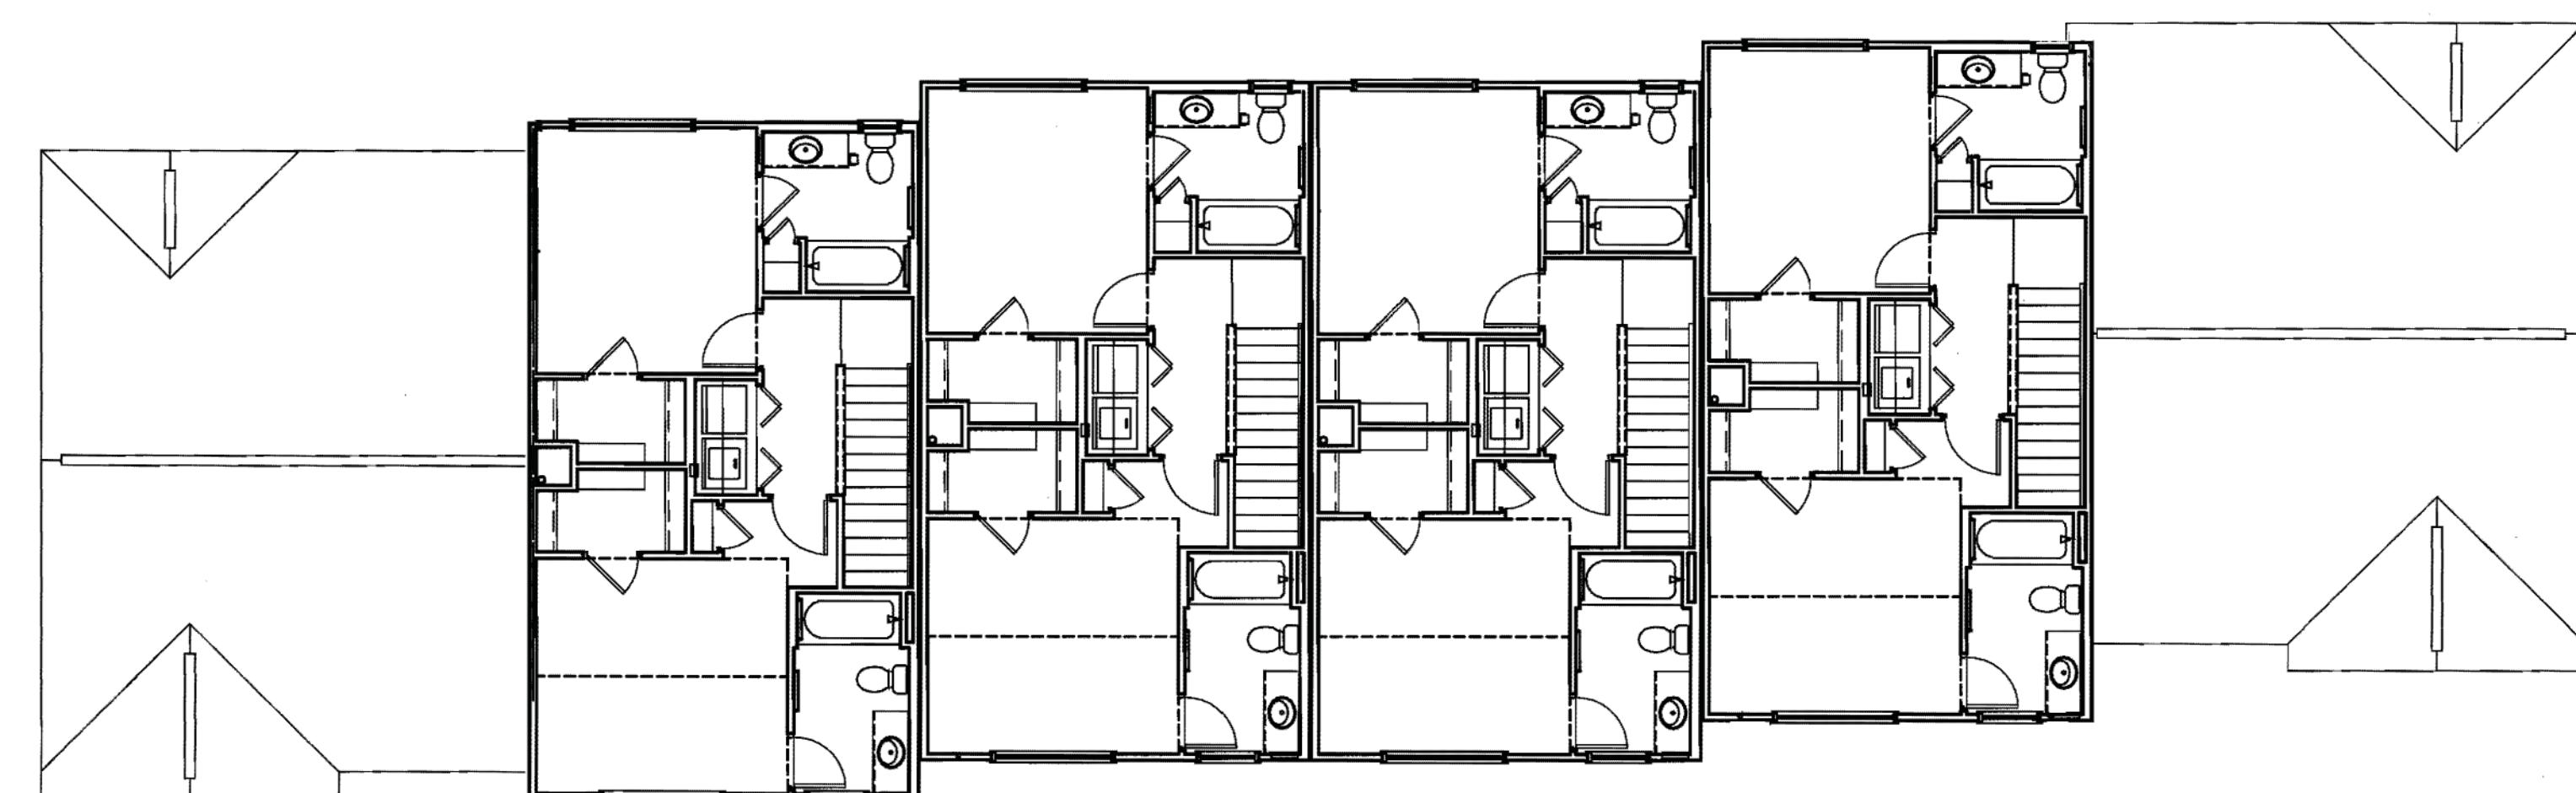

6 UNIT - THIRD FLOOR PLAN

SCALE: 1/8" = 1'-0"



24 UNIT - SIDE ELEVATION

SCALE: NTS




24 UNIT - REAR ELEVATION

SCALE: NTS




24 UNIT - FRONT ELEVATION

SCALE: NTS

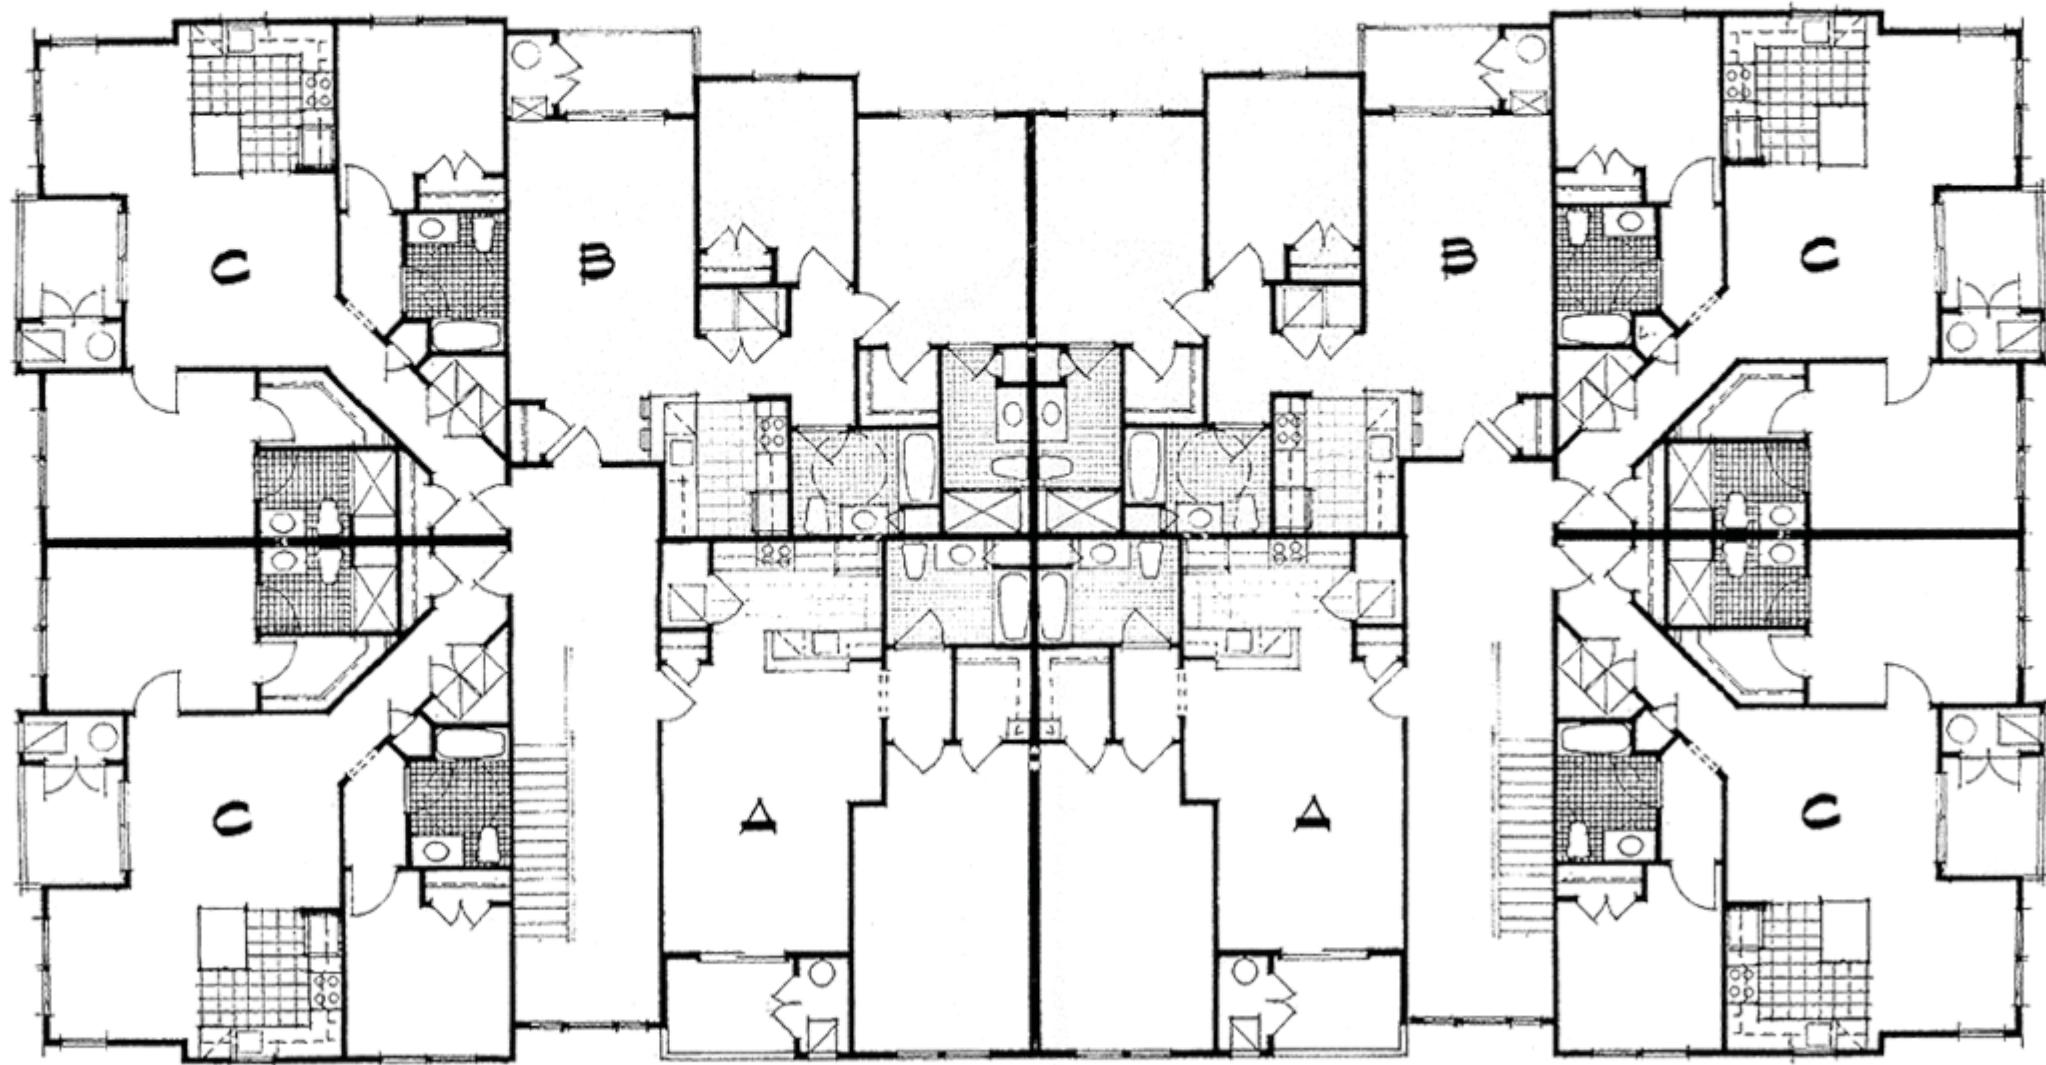


24 UNIT, TWO BEDROOM - SECOND AND THIRD FLOOR PLAN

SCALE: NTS

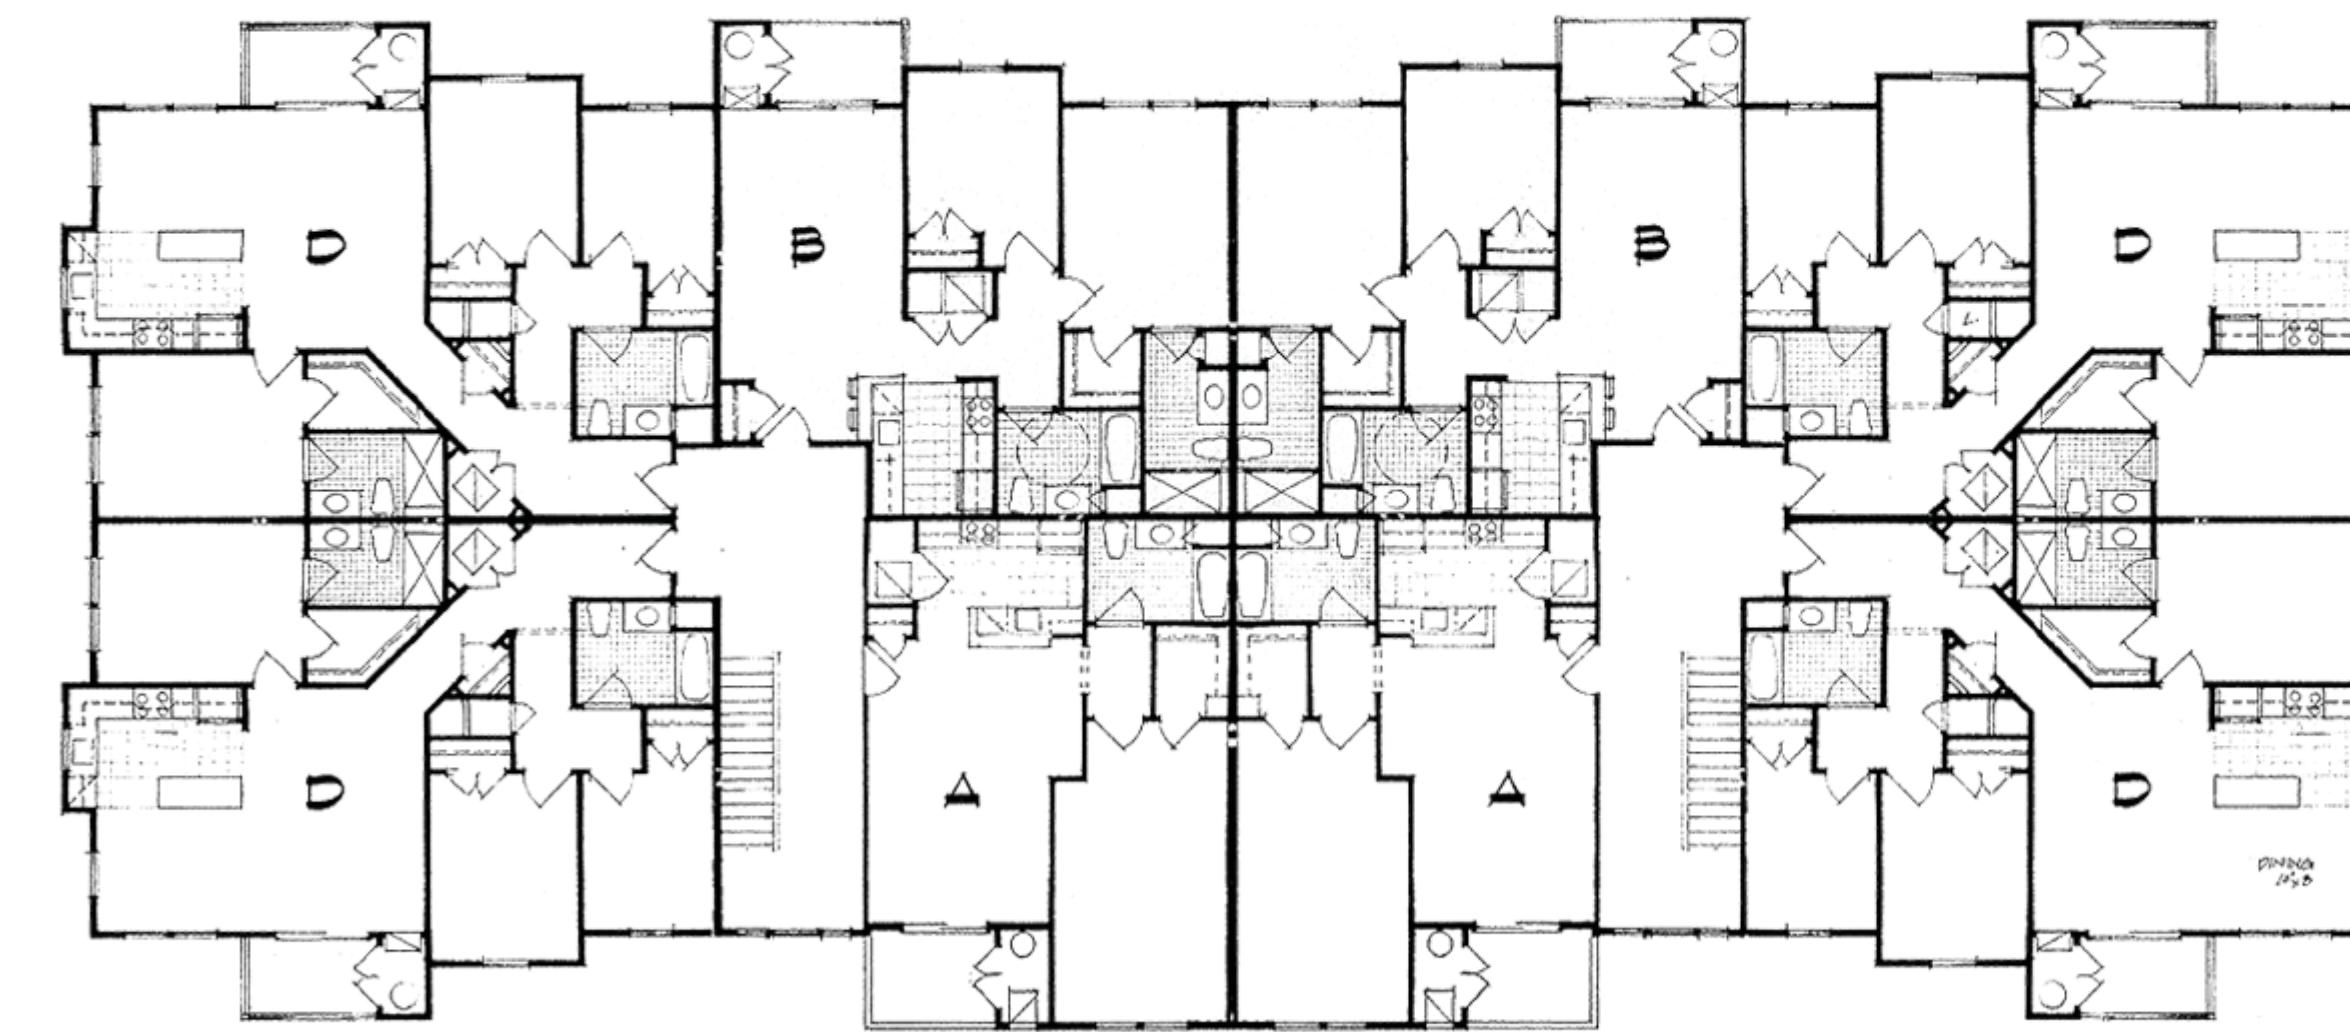


24 UNIT, THREE BEDROOM - SECOND AND THIRD FLOOR PLAN

SCALE: NTS

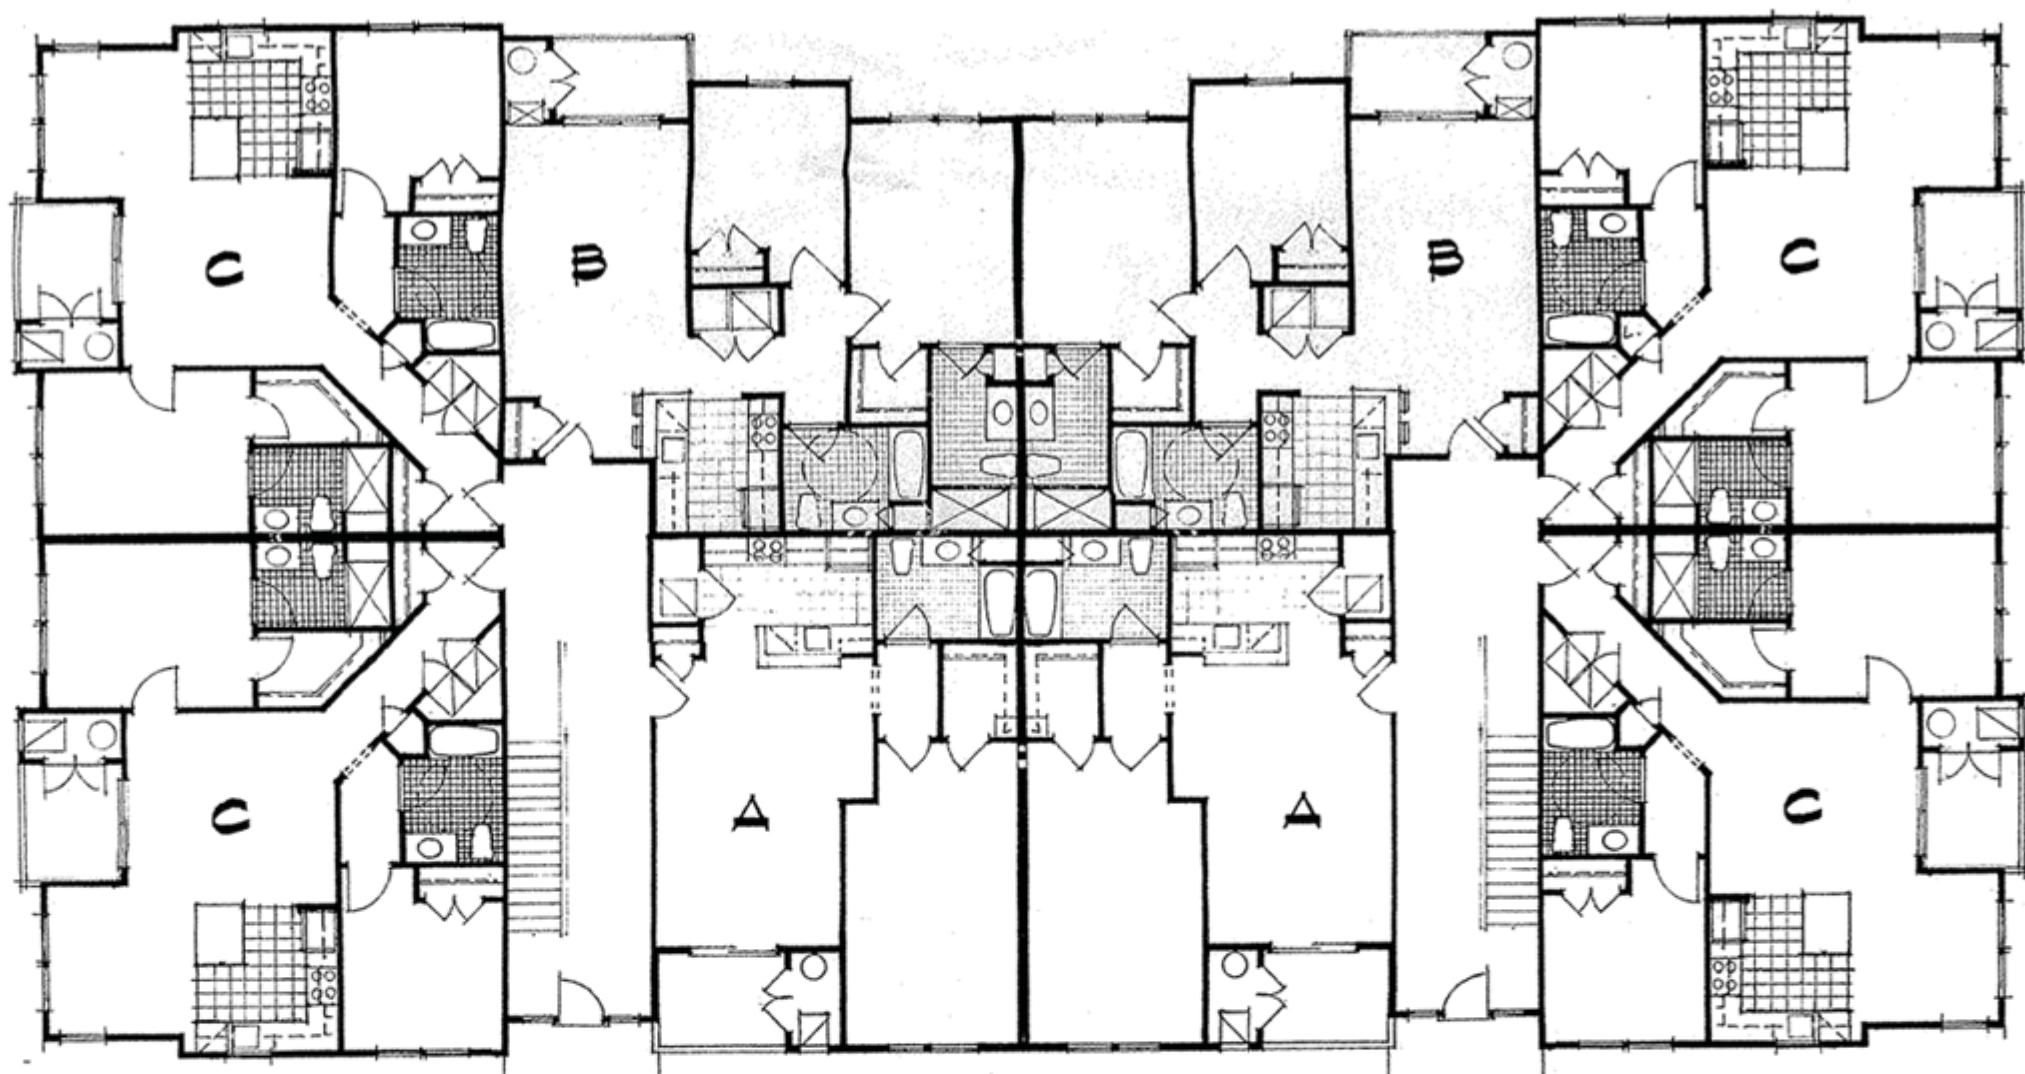

24 UNIT, TWO BEDROOM - FIRST FLOOR PLAN

SCALE: NTS

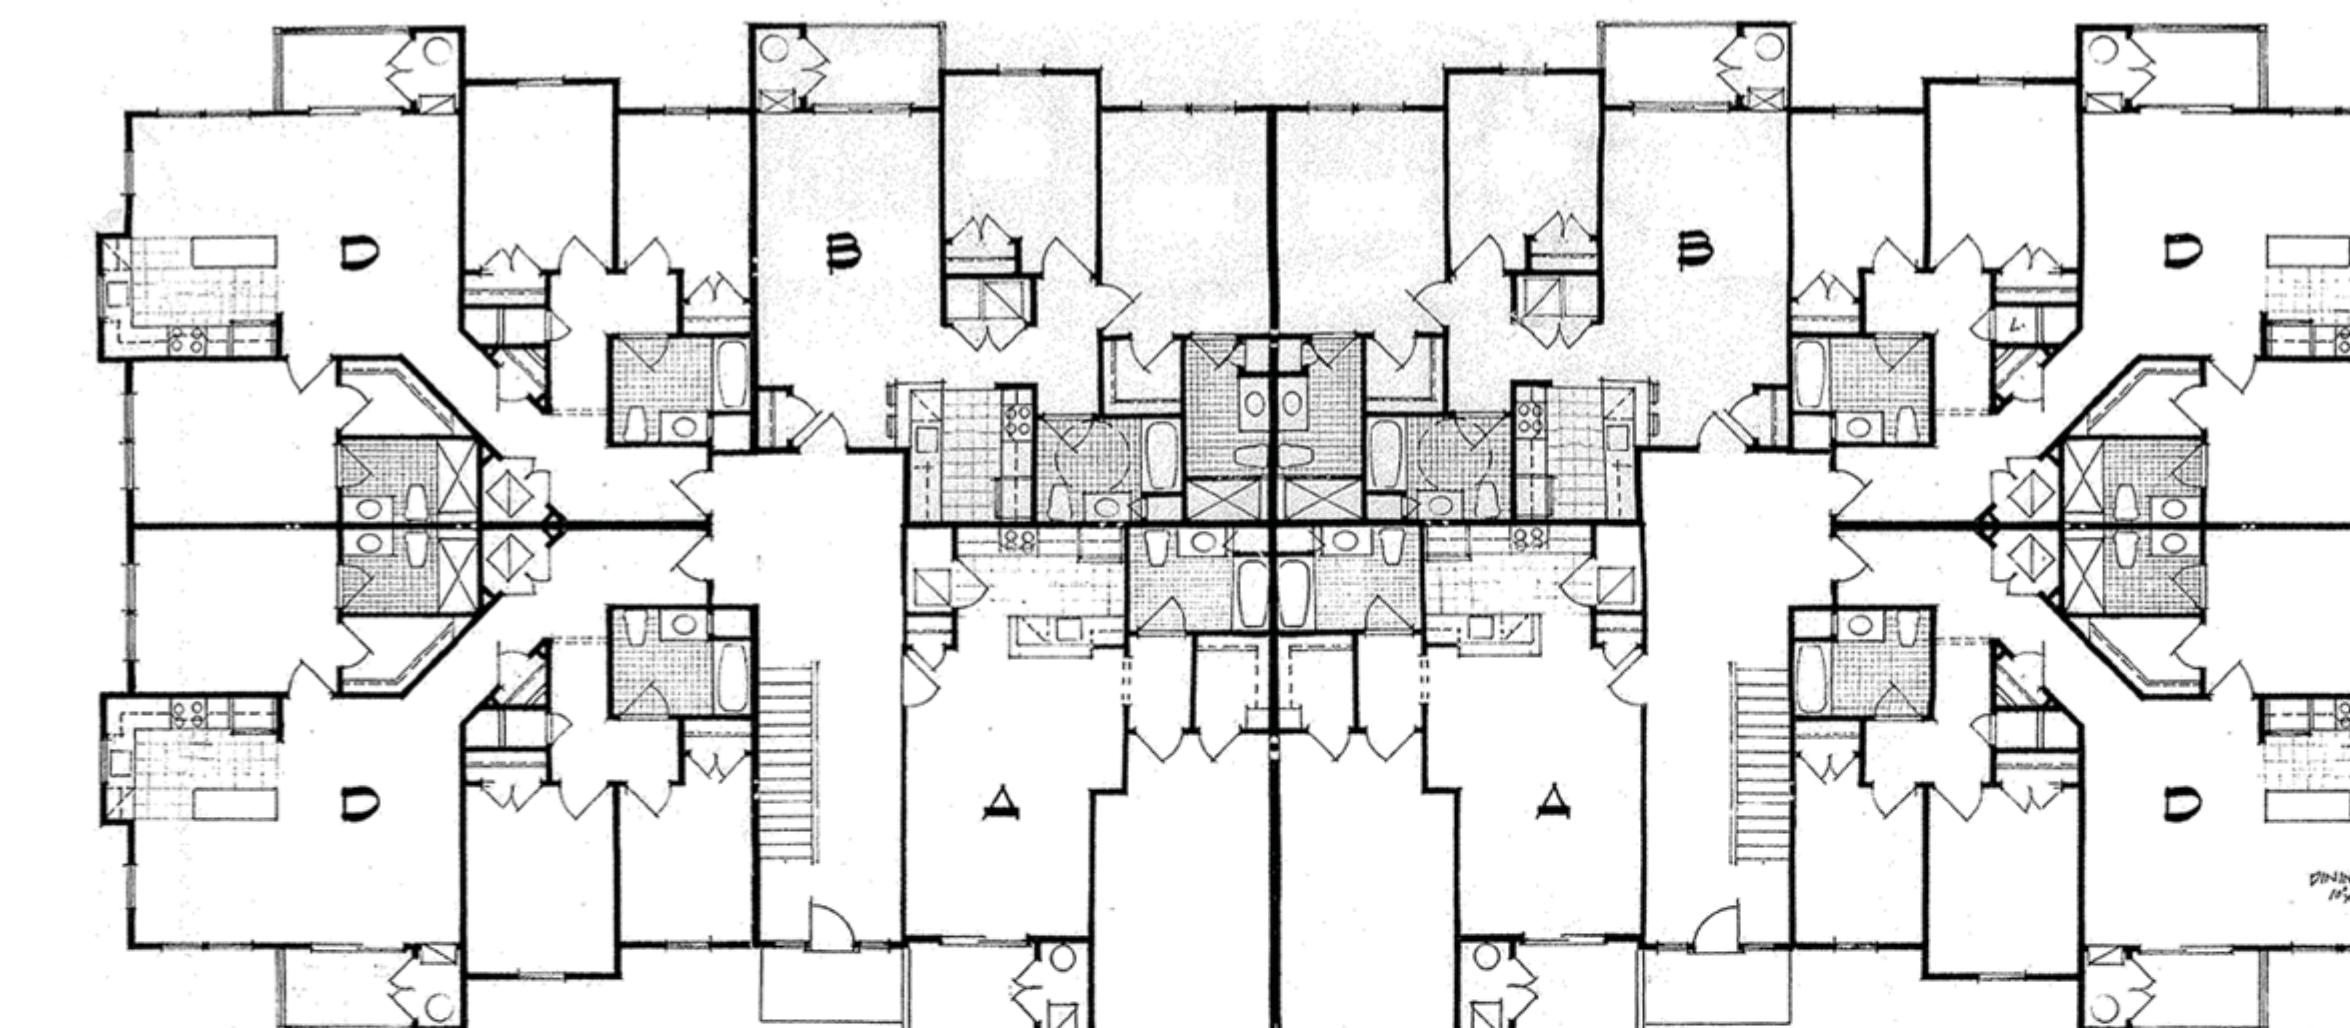

24 UNIT, THREE BEDROOM - FIRST FLOOR PLAN

SCALE: NTS



28 UNIT - SIDE ELEVATION

SCALE: NTS




28 UNIT - REAR ELEVATION

SCALE: NTS




28 UNIT - FRONT ELEVATION

SCALE: NTS

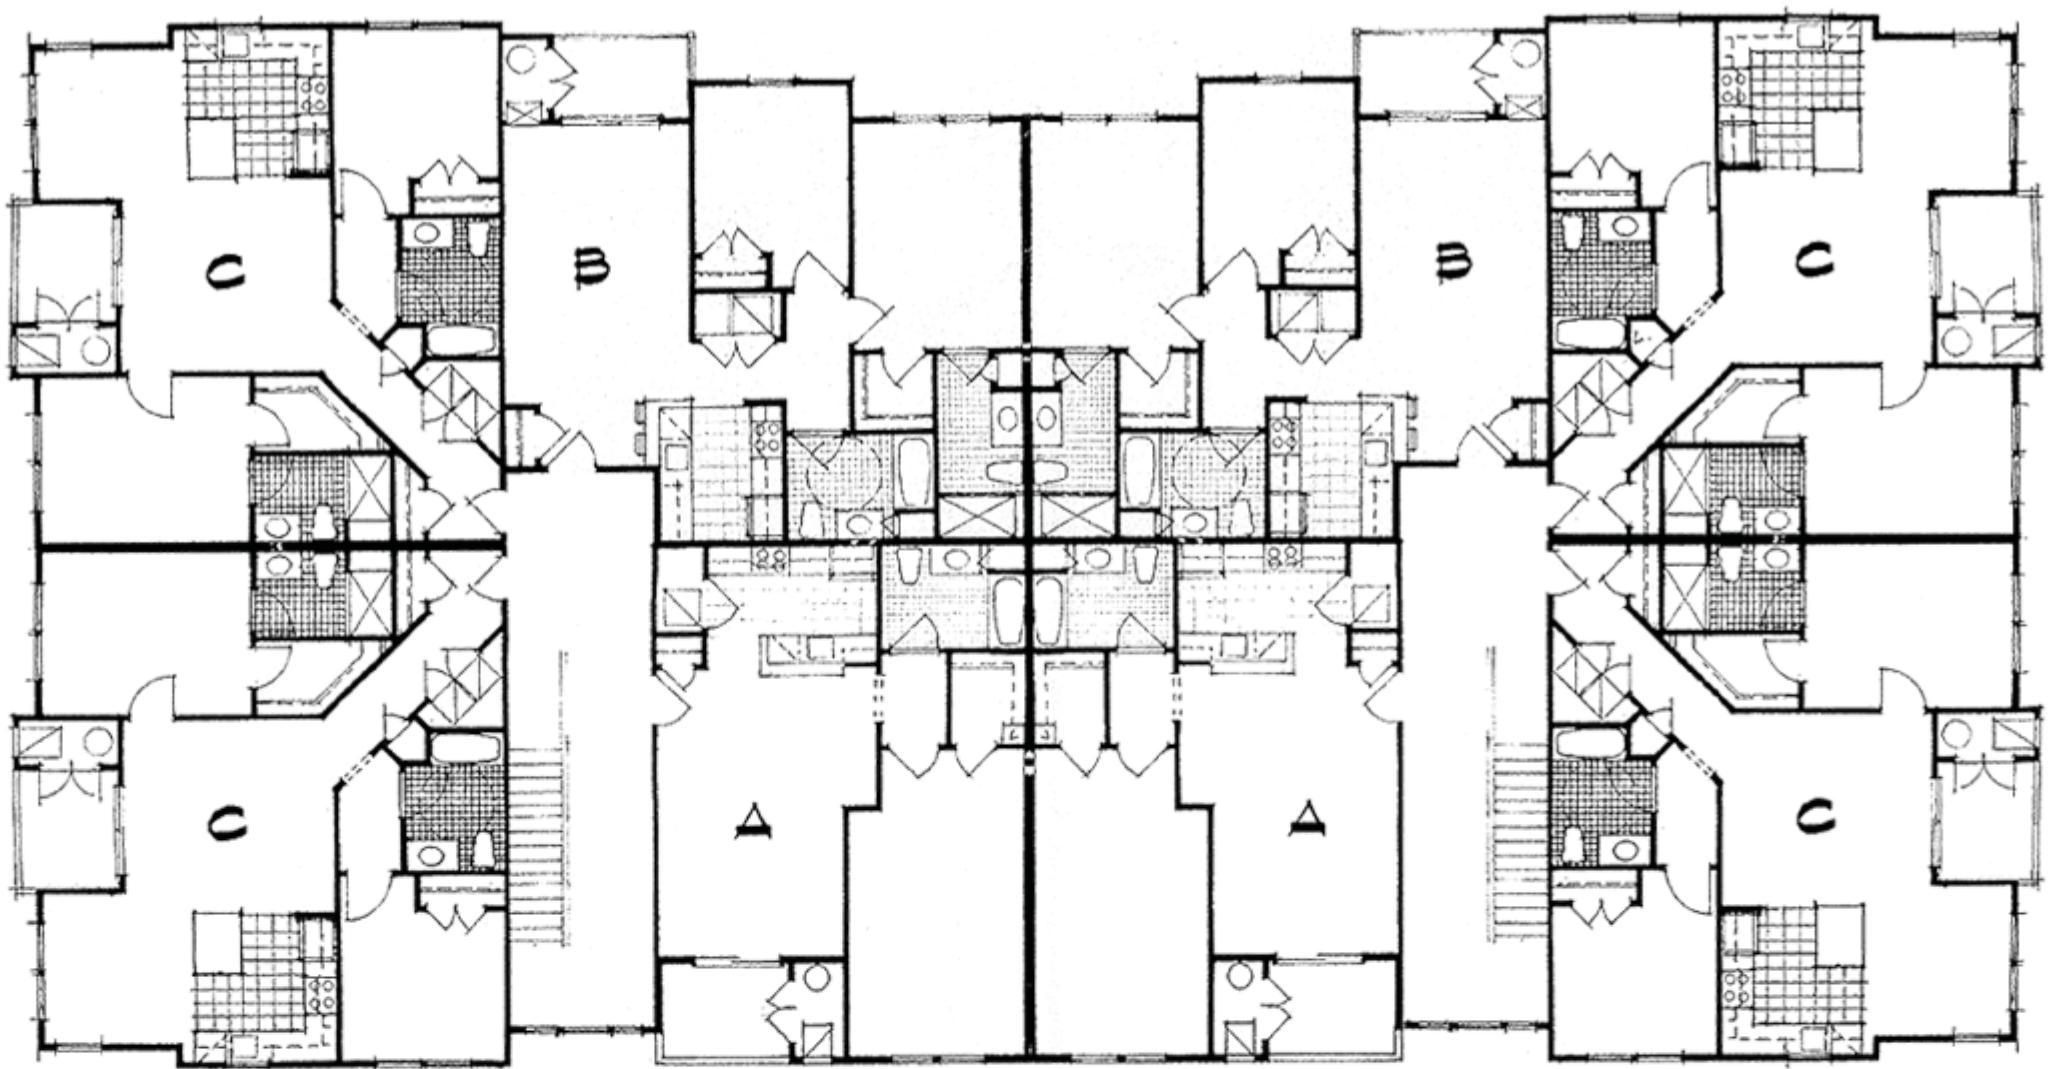


28 UNIT, TWO BEDROOM - SECOND AND THIRD FLOOR PLAN

SCALE: NTS

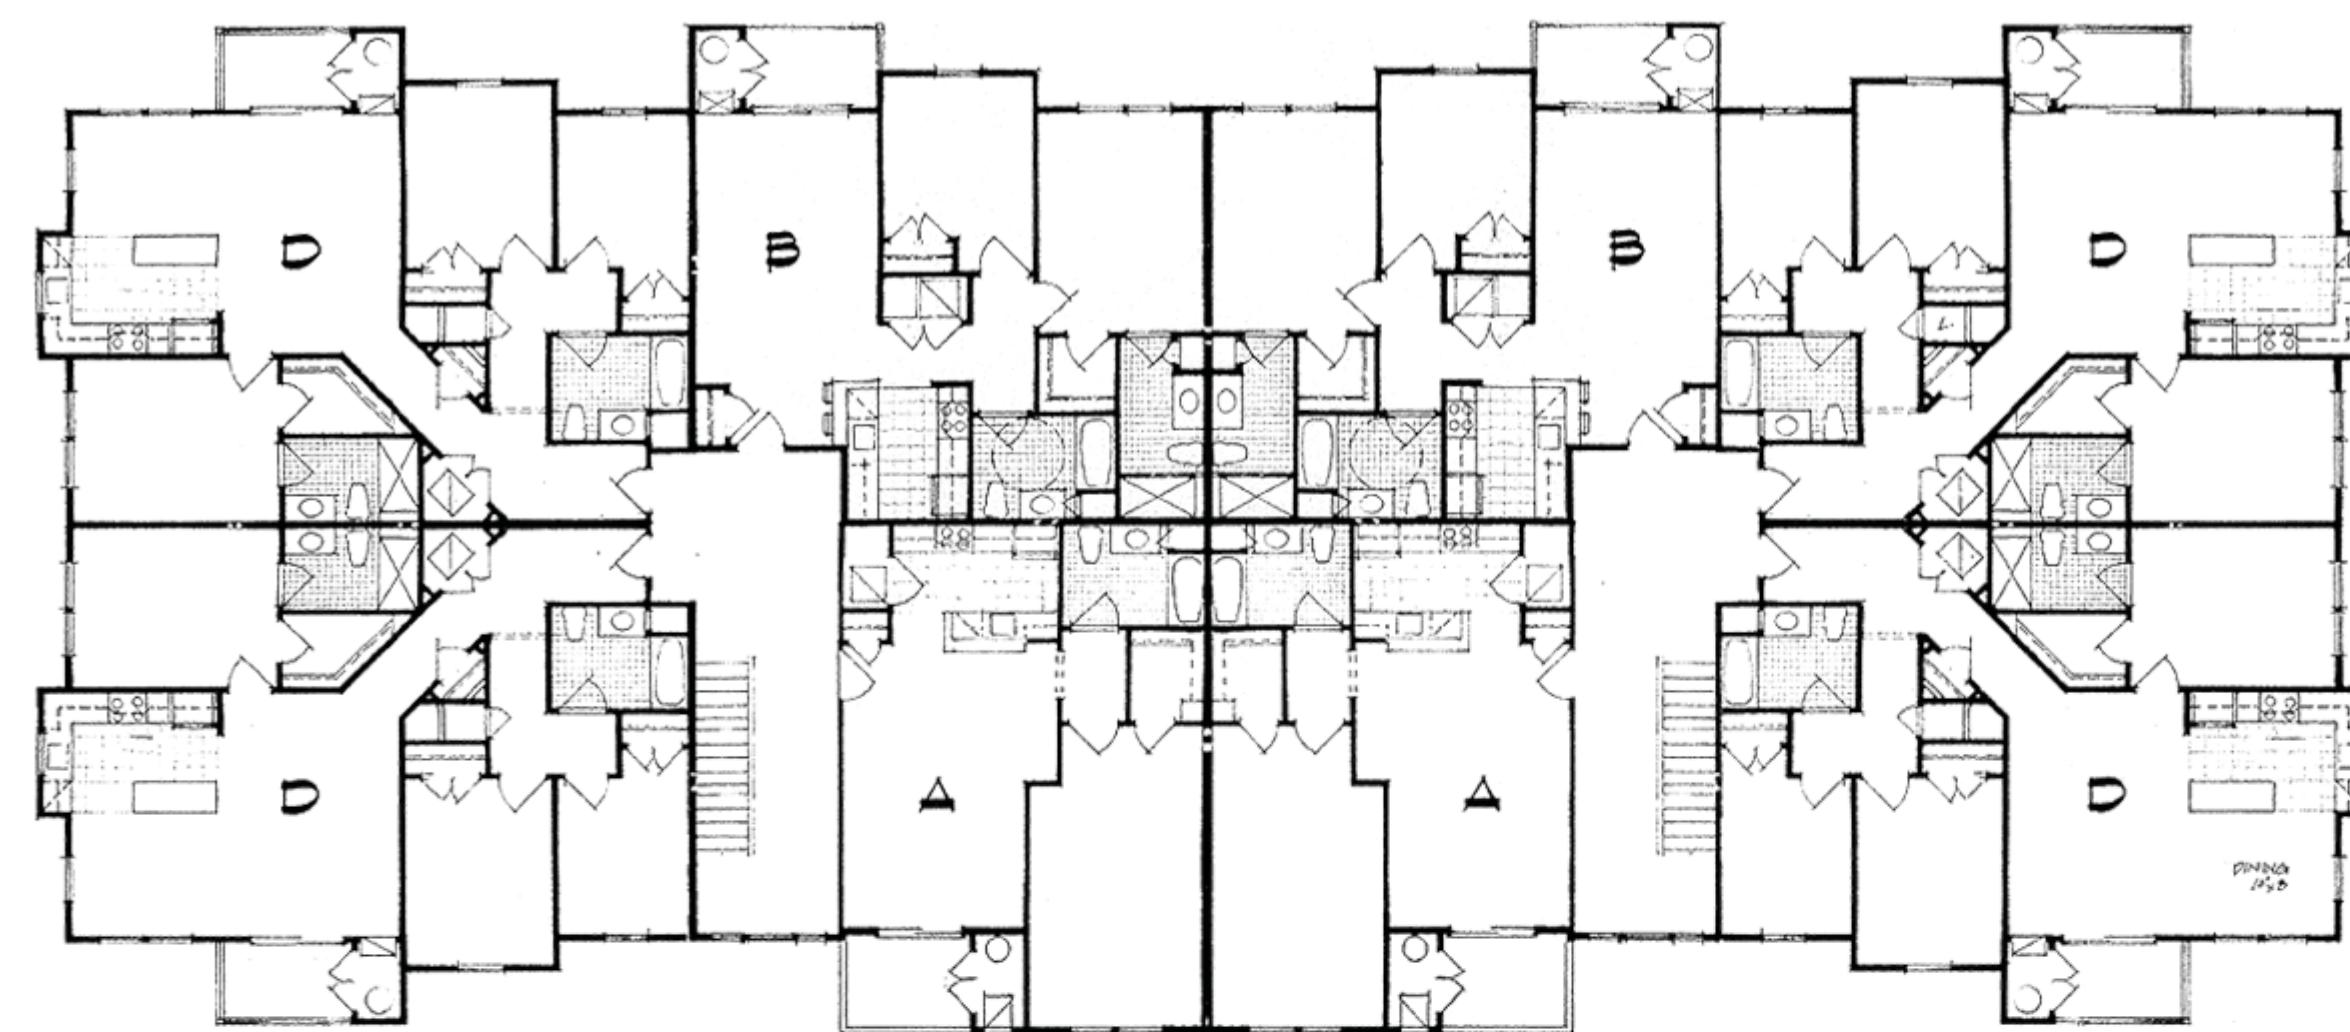


28 UNIT, THREE BEDROOM - SECOND AND THIRD FLOOR PLAN

SCALE: NTS

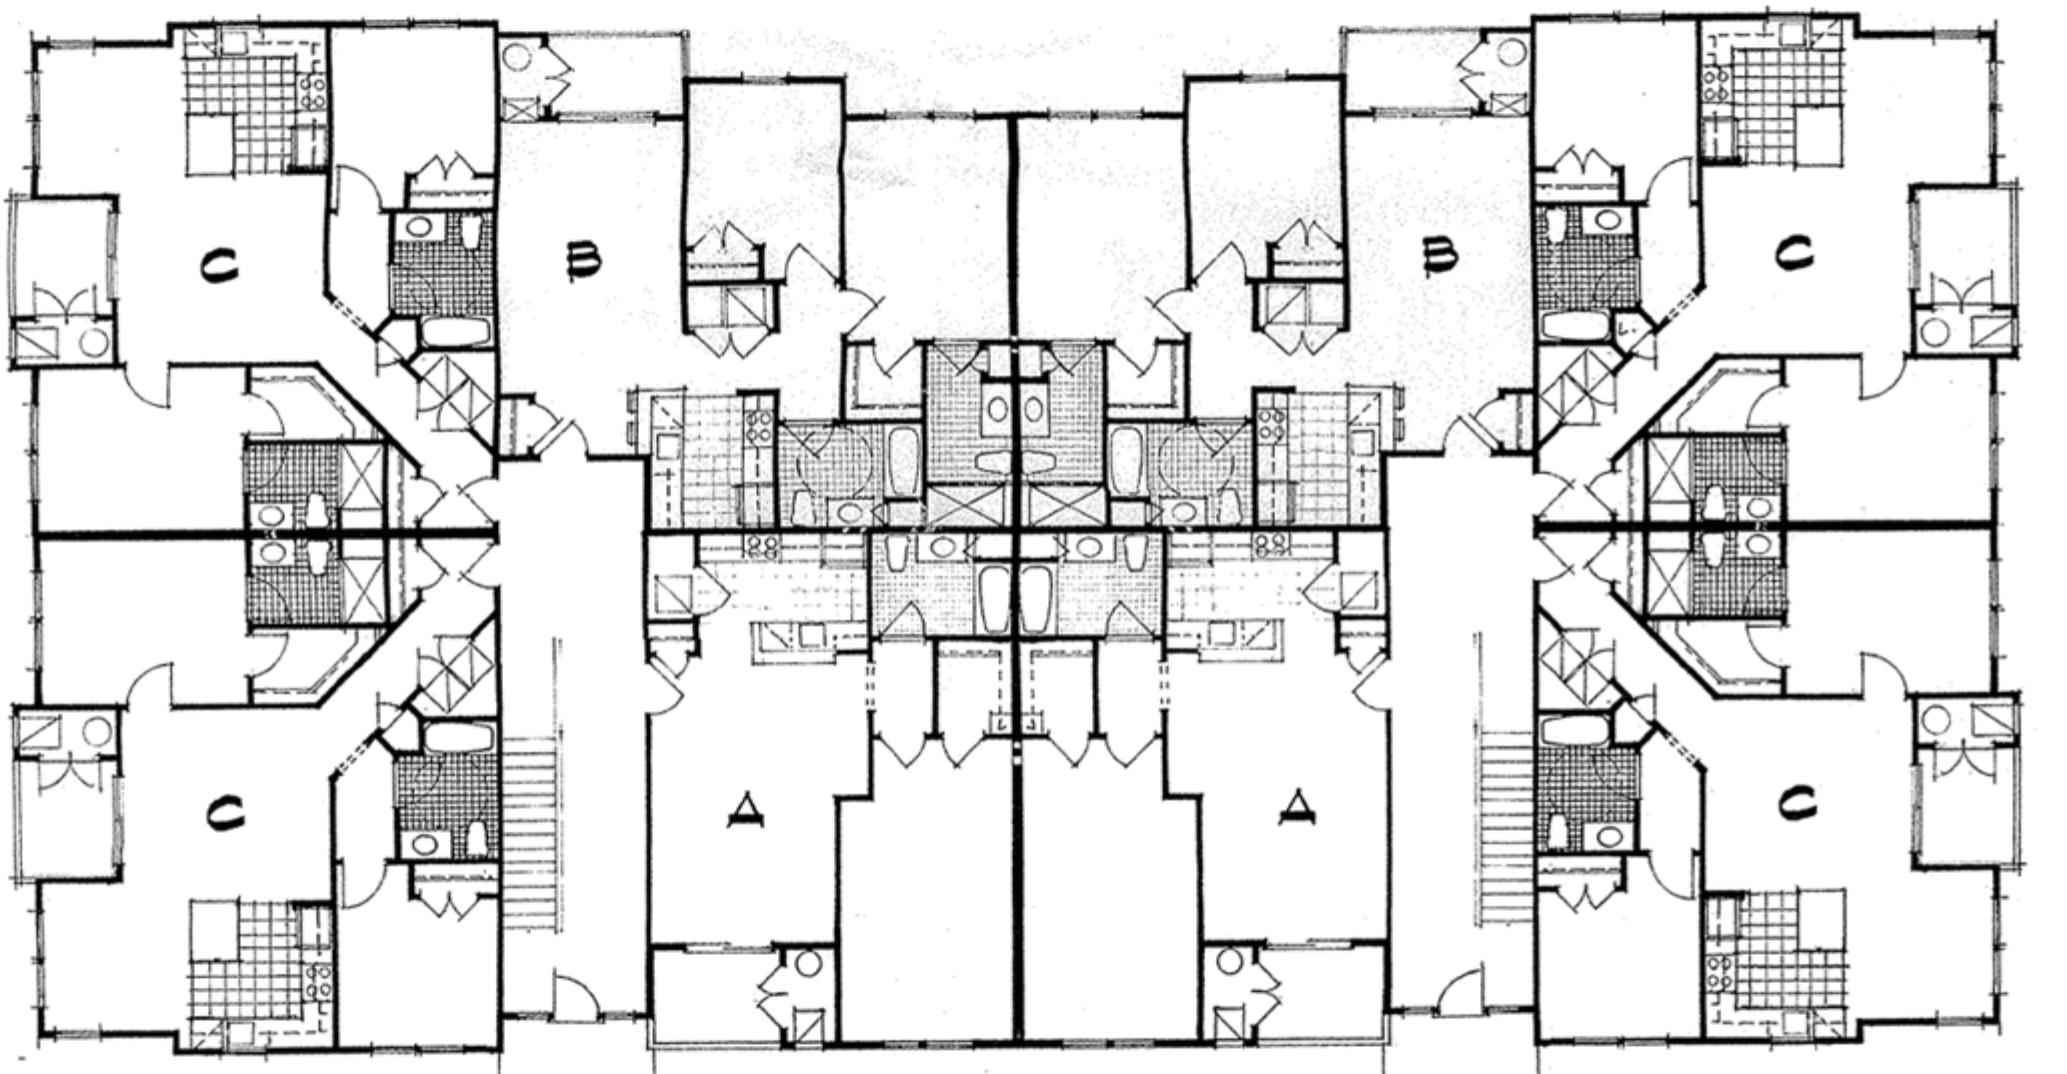


28 UNIT, TWO BEDROOM - FIRST FLOOR PLAN

SCALE: NTS

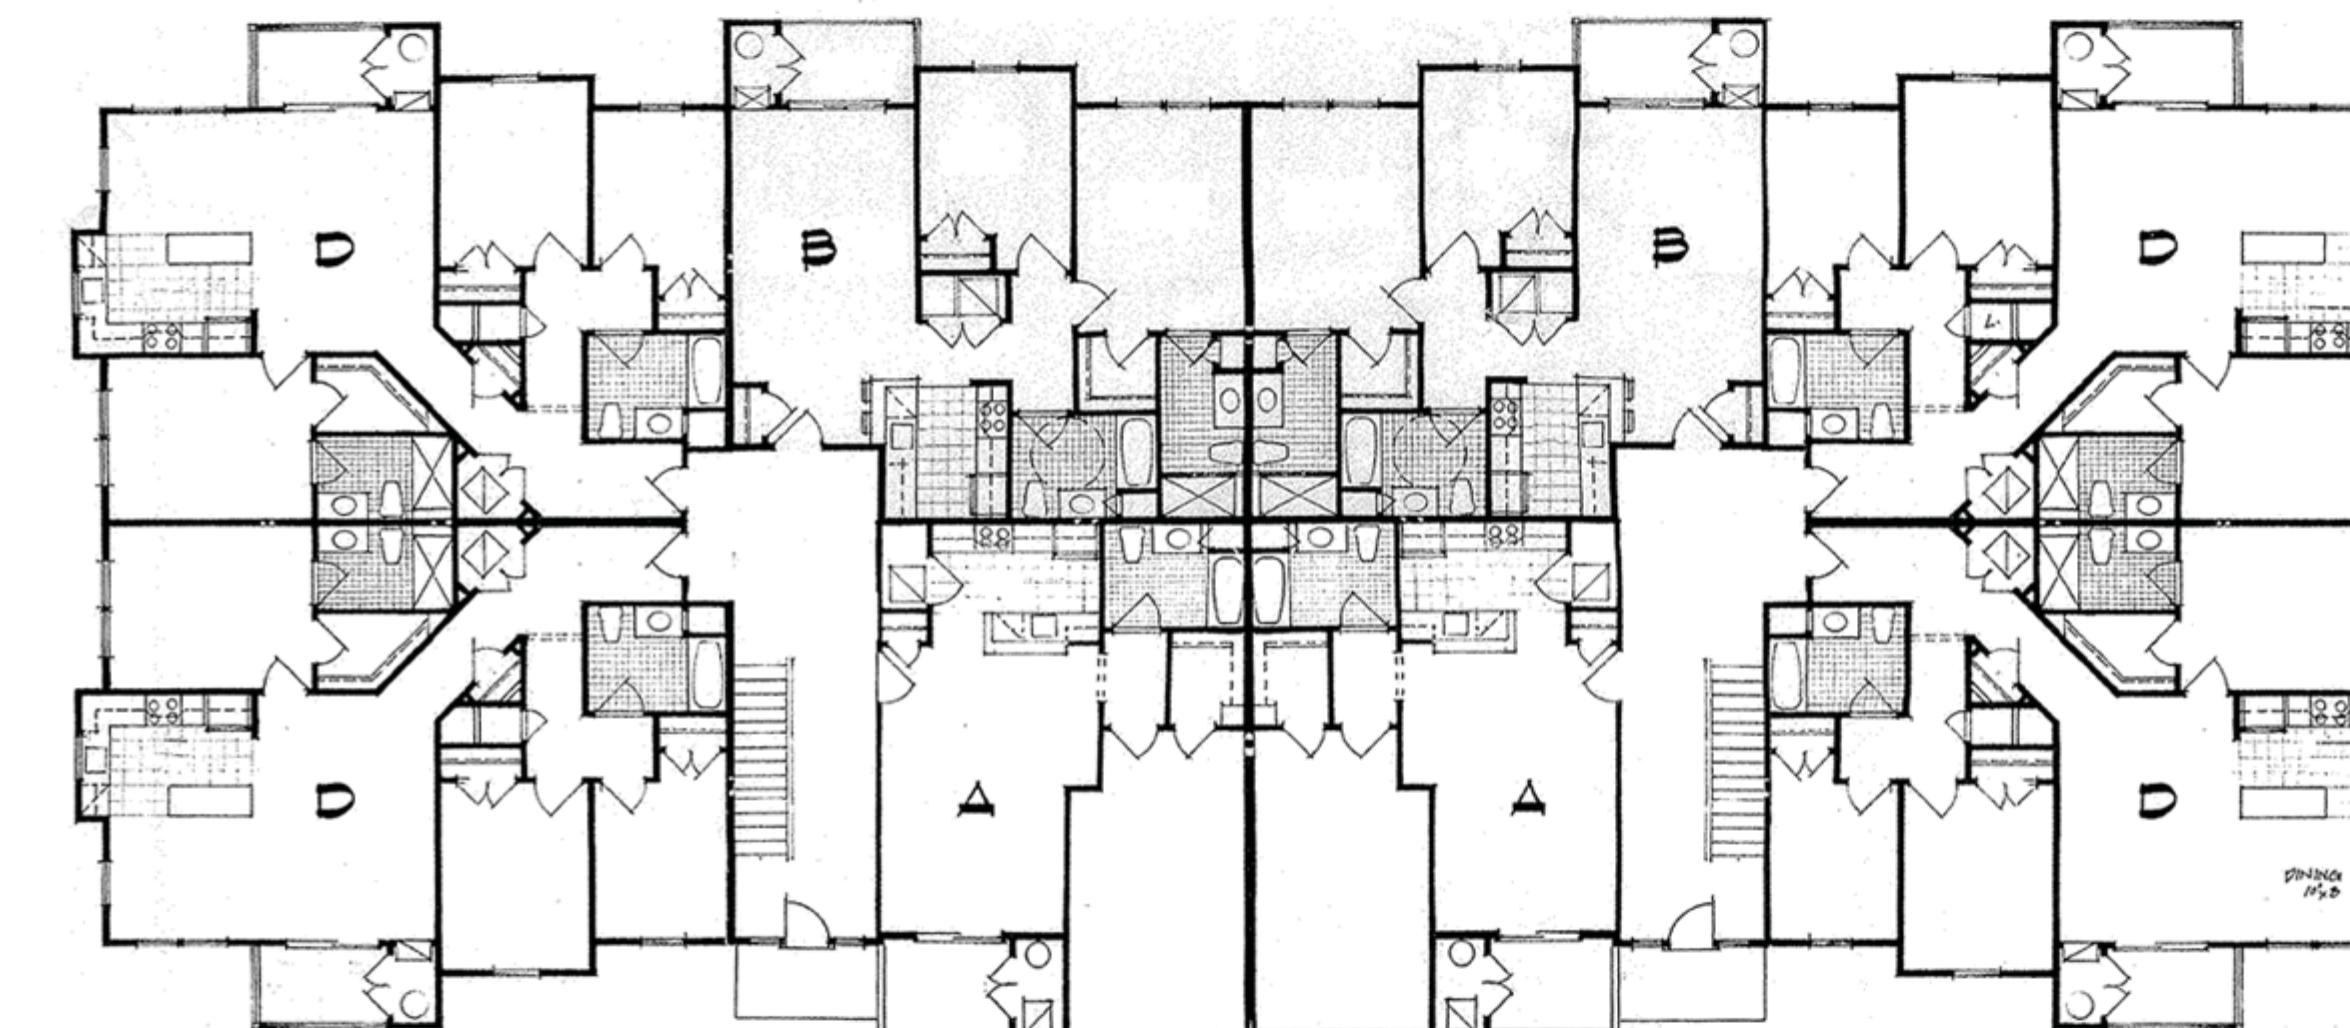


28 UNIT, THREE BEDROOM - FIRST FLOOR PLAN

SCALE: NTS

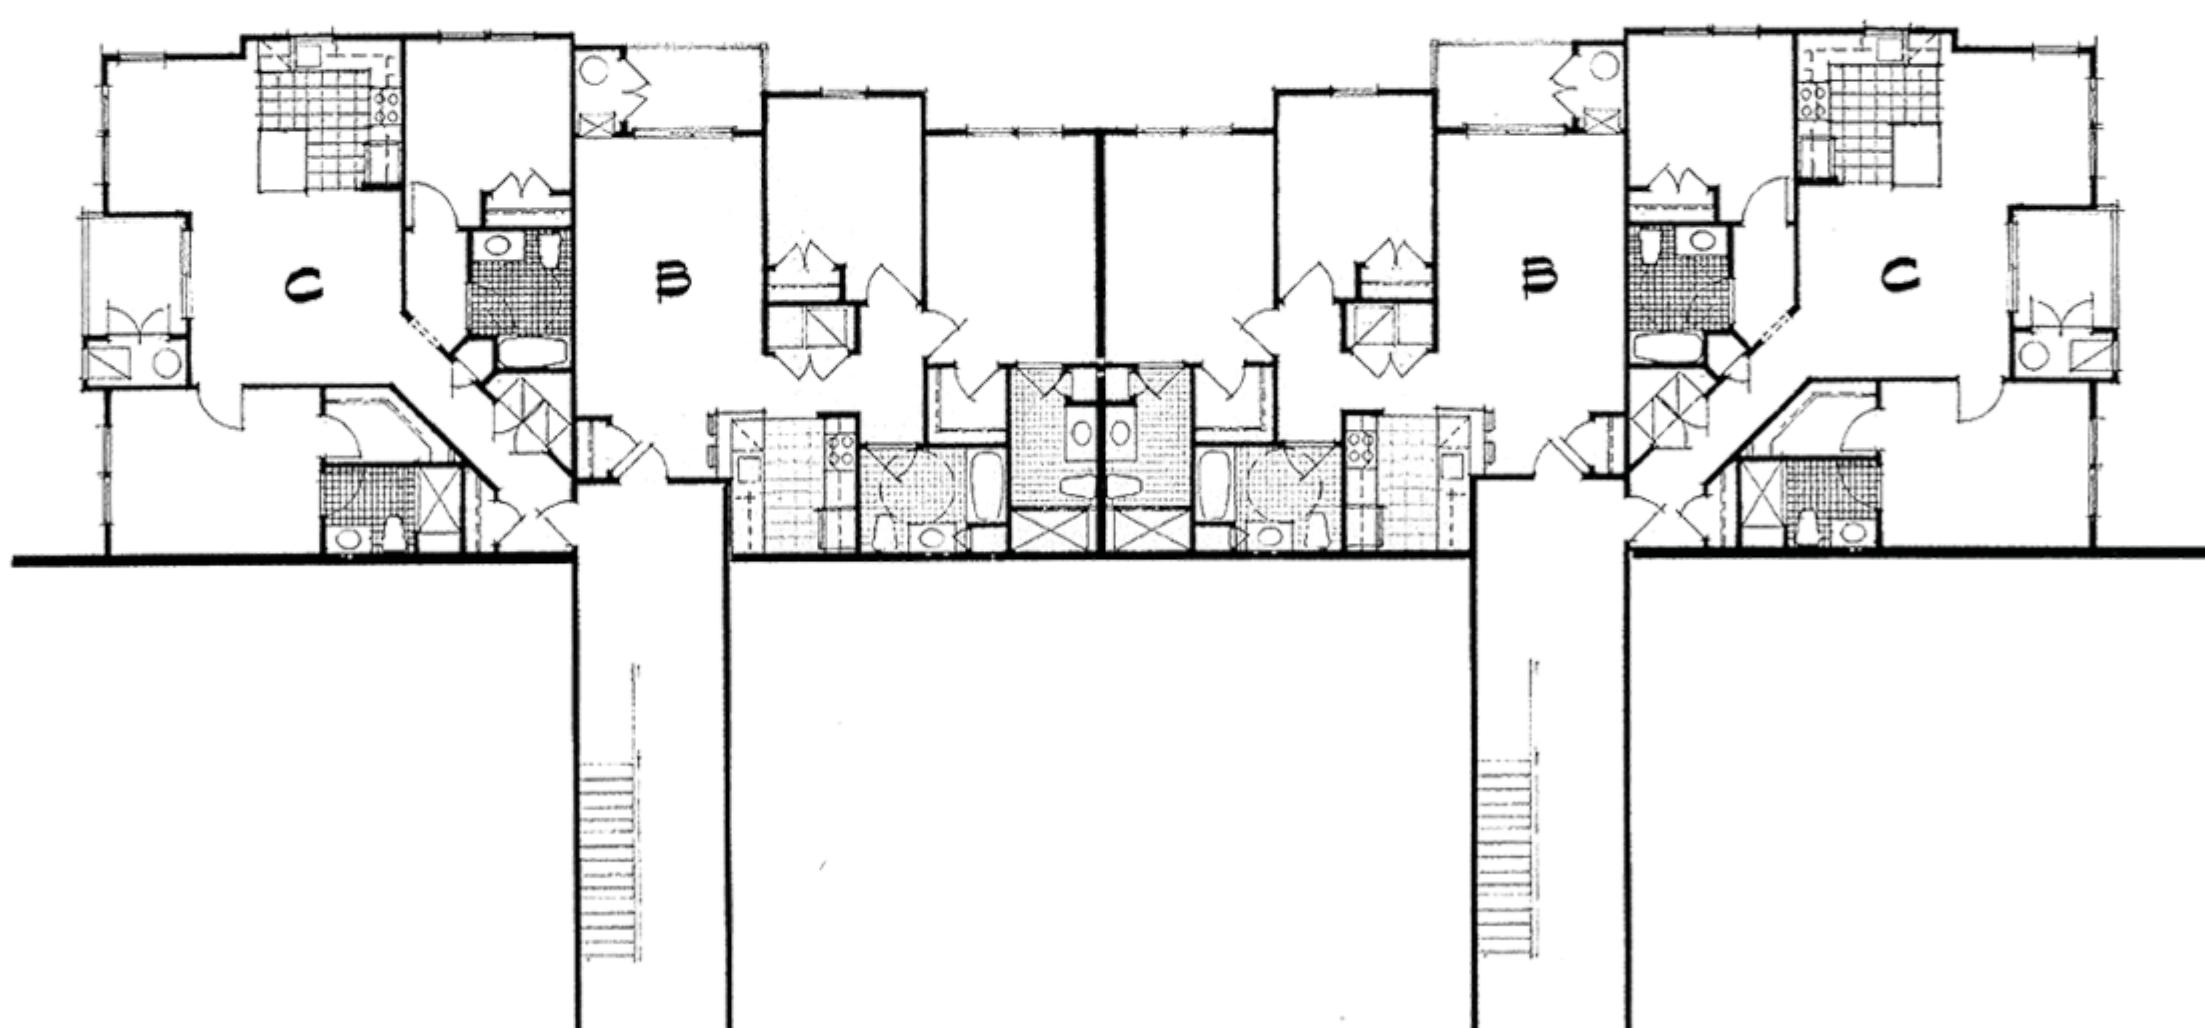

28 UNIT, TWO BEDROOM - GARDEN LEVEL FLOOR PLAN

SCALE: NTS

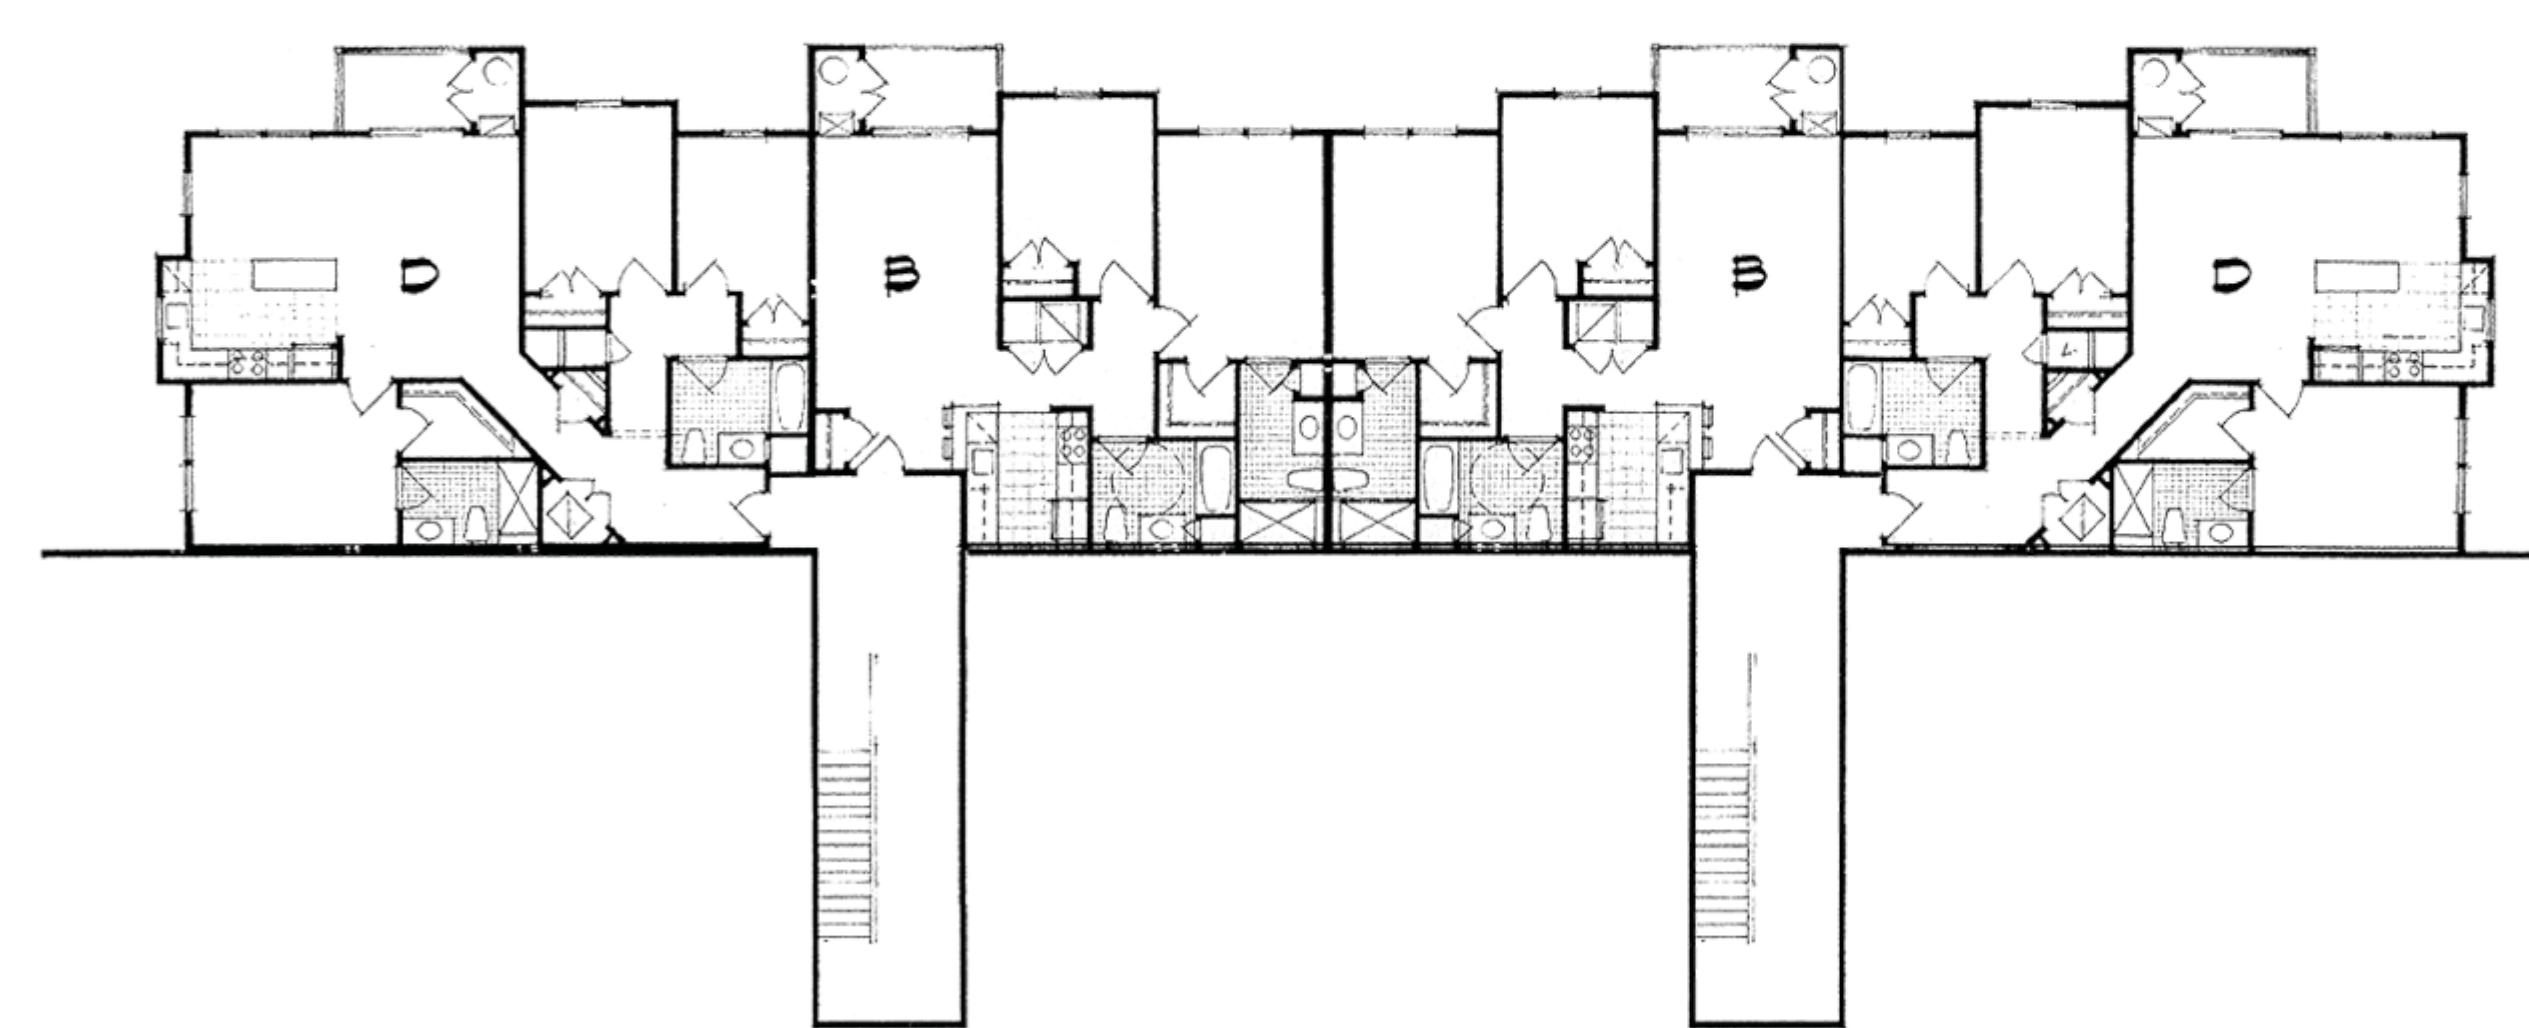

28 UNIT, THREE BEDROOM - GARDEN LEVEL FLOOR PLAN

SCALE: NTS



20 UNIT - FRONT ELEVATION

SCALE: NTS



30 UNIT - REAR ELEVATION

SCALE: NTS



30 UNIT - SIDE ELEVATION

SCALE: NTS




30 UNIT - SECOND FLOOR PLAN

SCALE: NTS




30 UNIT - FIRST FLOOR PLAN

SCALE: NTS

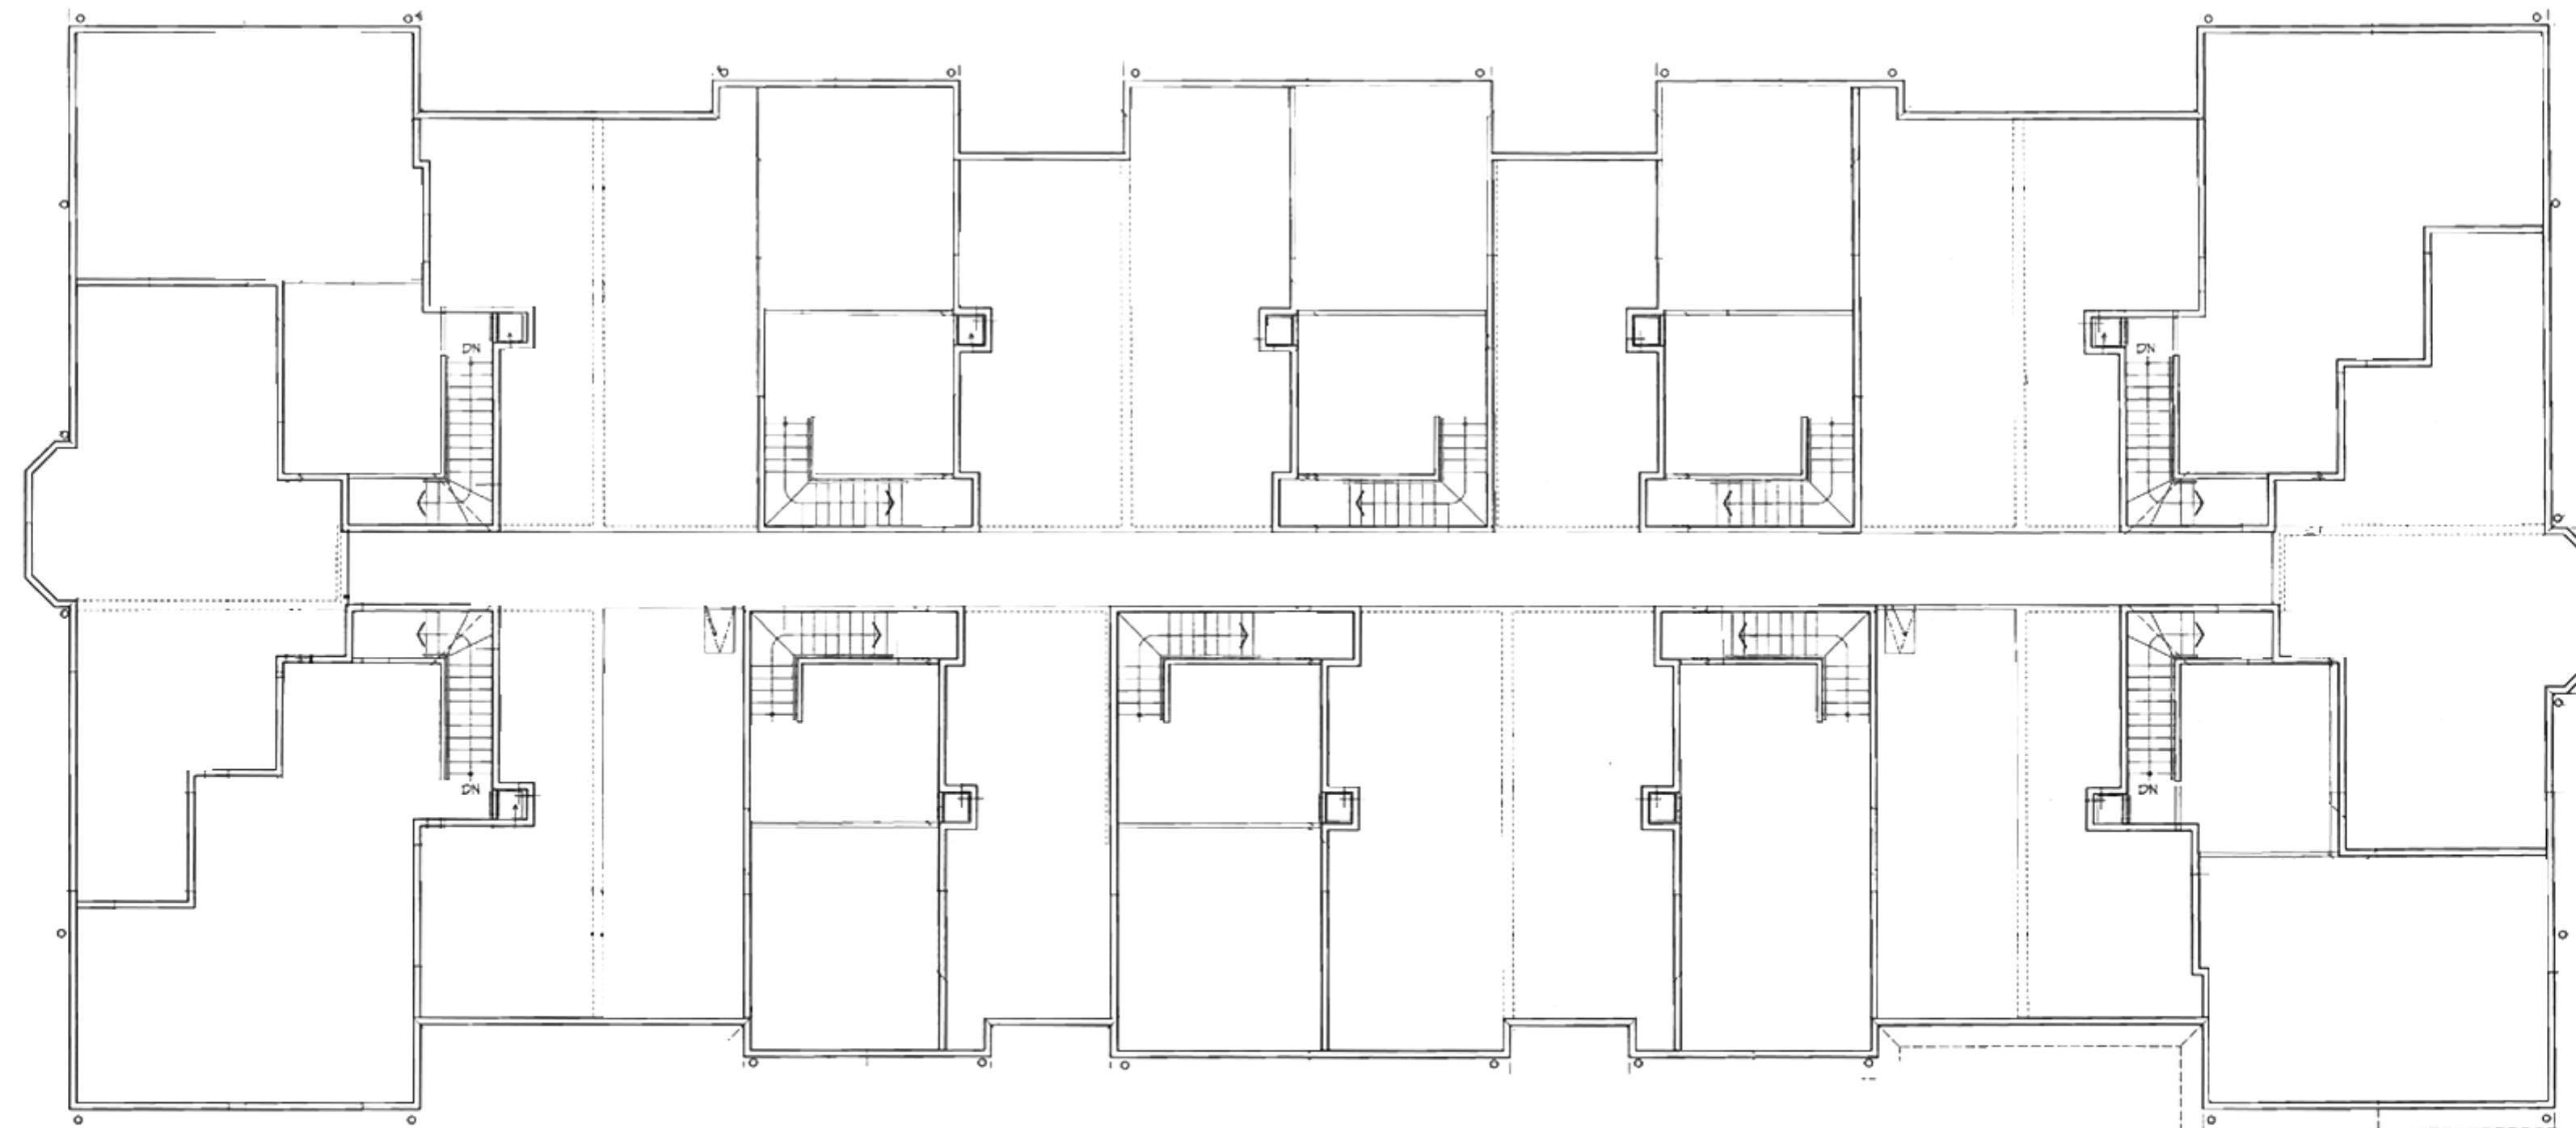


30 UNIT - LOFT FLOOR PLAN

SCALE: NTS

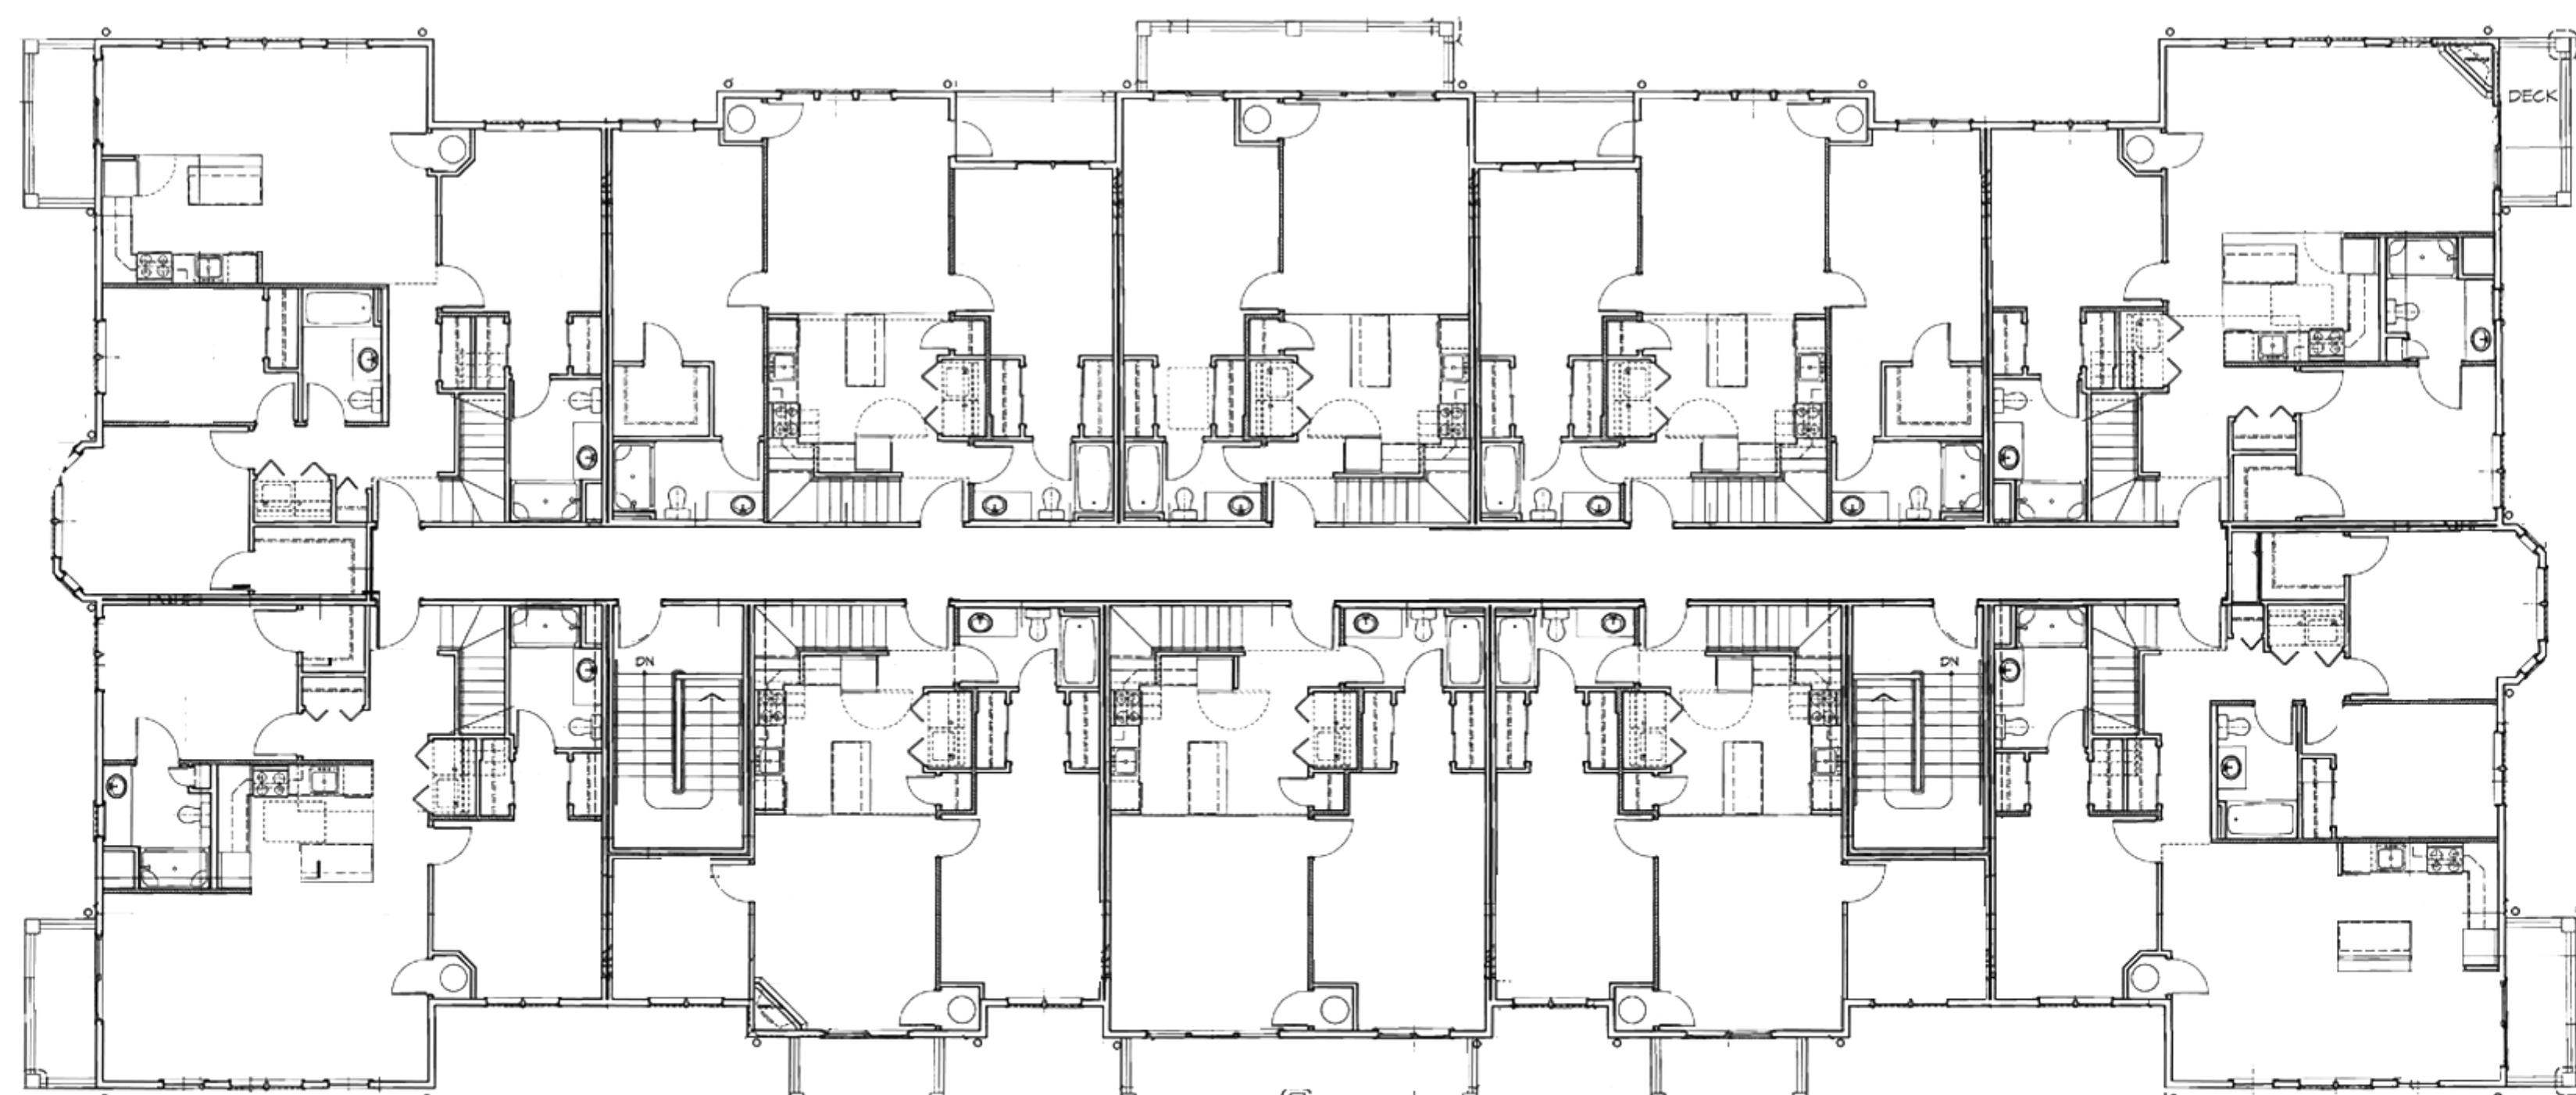

30 UNIT - THIRD FLOOR PLAN

SCALE: NTS

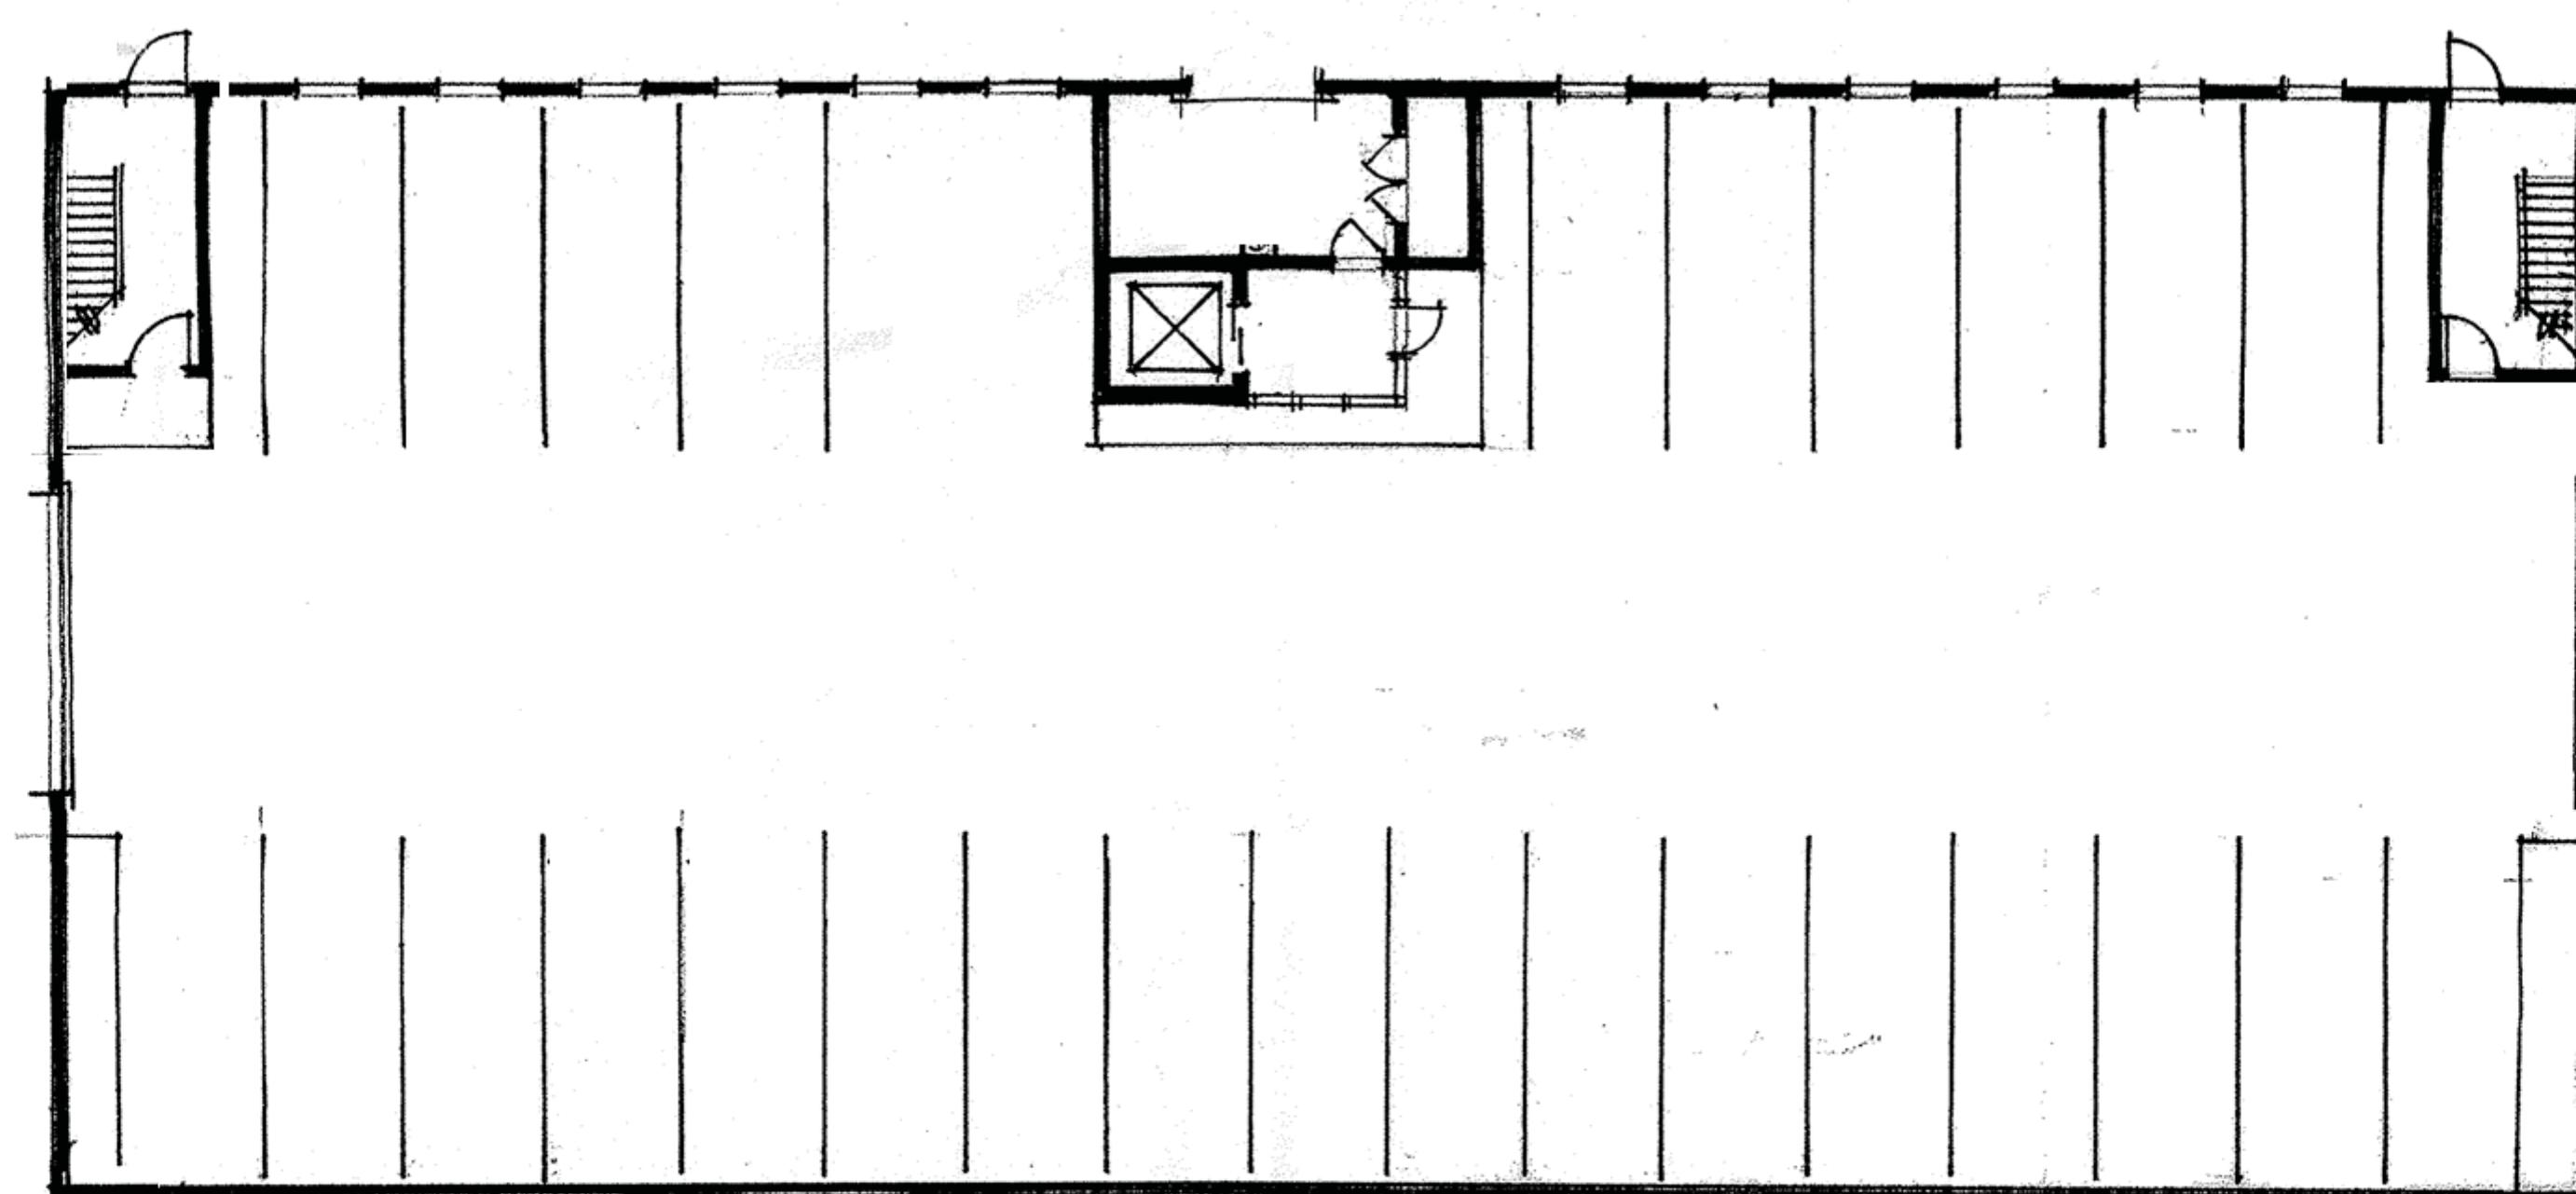

30 UNIT - GARAGE PLAN
SCALE: NTS