



DEED REFERENCE: BOOK 44319, PAGE 573
PLAN REFERENCE: PLAN 481 OF 2003
ASSESSOR'S REFERENCE: MAP 15, PARCEL 103
ZONING DISTRICT: RESIDENTIAL
SEE BOARD OF APPEALS DECISION CASE NO. 737A

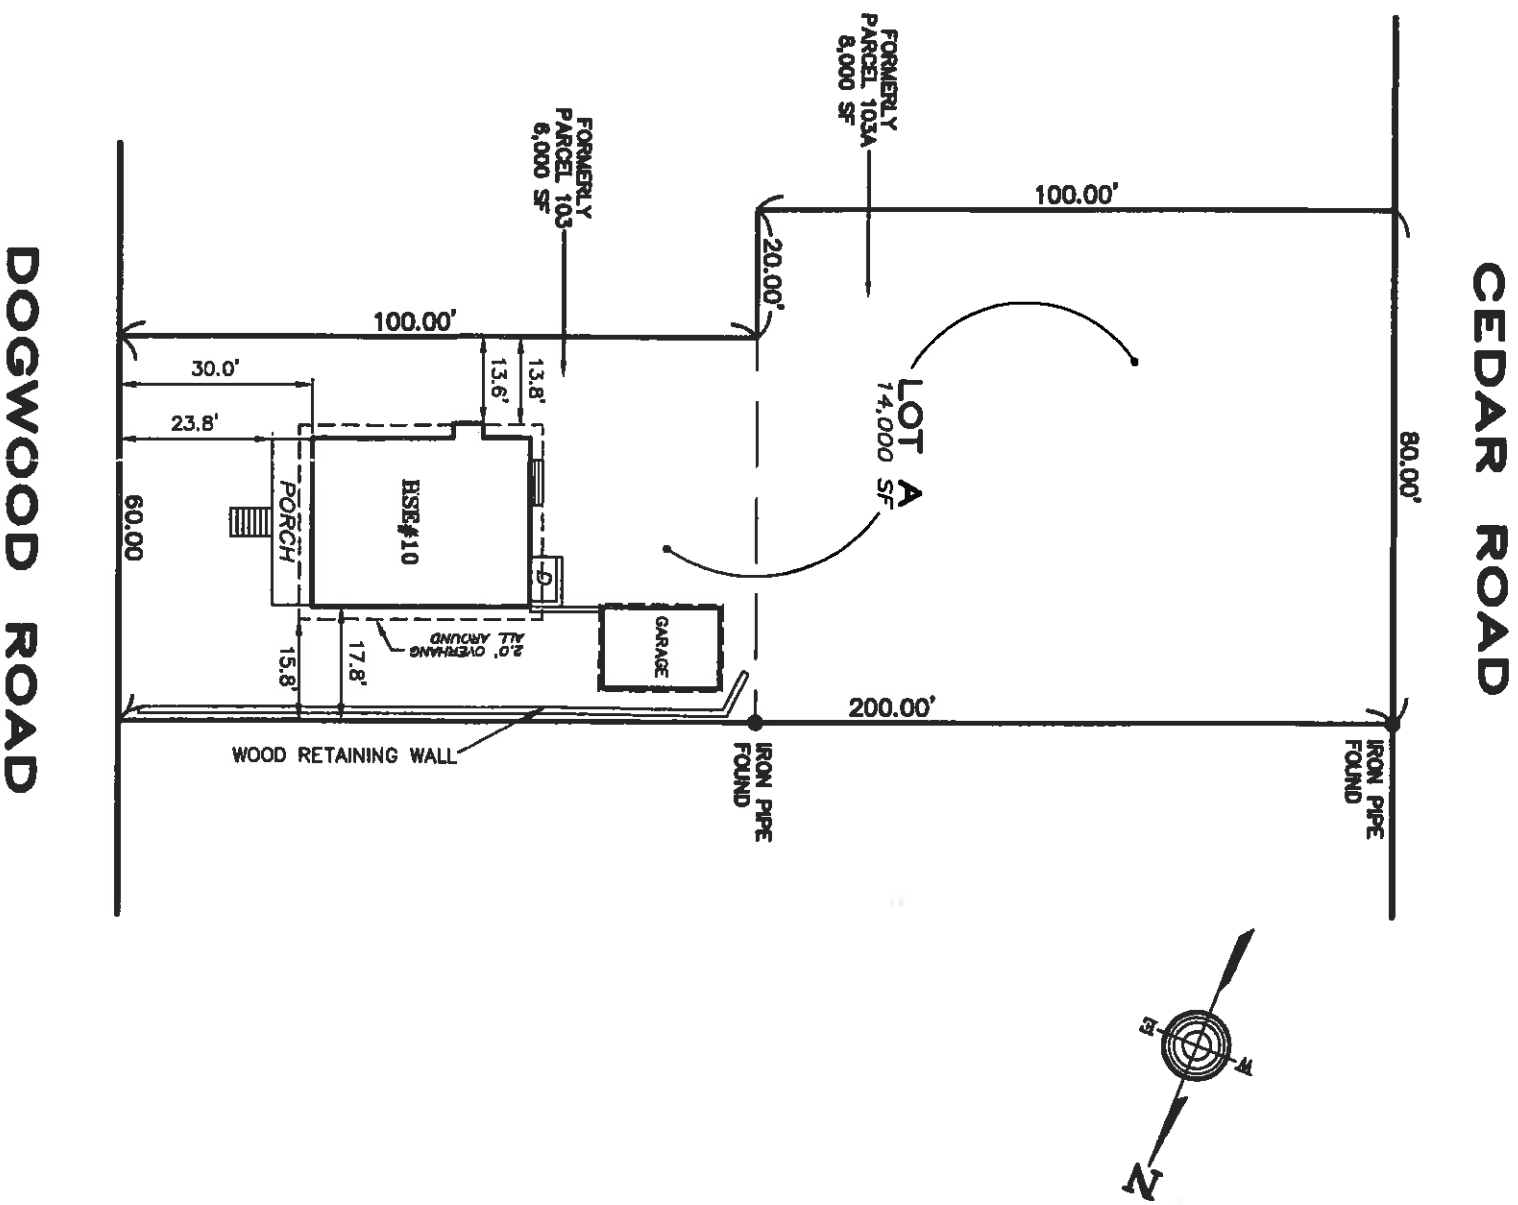

I CERTIFY THAT THE STRUCTURE DOES NOT LIE IN THE FLOOD HAZARD ZONE SHOWN ON THE F.E.M.A. MAP OF MIDDLESEX COUNTY, MASS.
MAP NO. 25017C0236F

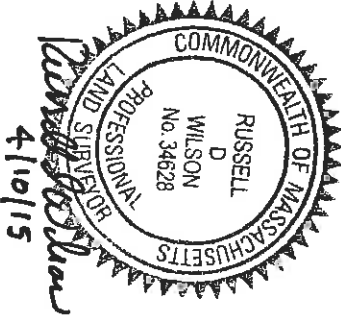


NOTES:
THE PROPOSED ADDITIONS ARE AS FOLLOWS:
1. A SECOND FLOOR IS TO BE ADDED.
2. THE NEW ROOF WILL HAVE A 2' OVERHANG.

**PLAN FOR
BOARD OF APPEALS
SHOWING
PROPOSED ADDITIONS
FOR
10 DOGWOOD ROAD
IN
LITTLETON, MASS.**

OWNER: MATTHEW LAPENTA & ELIZA WOODBURY
10 DOGWOOD ROAD, LITTLETON, MA 01460
SCALE: 1 INCH = 30 FEET
DATE: APRIL 10, 2015

R. WILSON AND ASSOCIATES
LAND SURVEYORS AND CIVIL ENGINEERS
360 MASSACHUSETTS AVE., ACTON, MASS. 01720
PHONE: 978-266-0203 FAX: 978-266-0202

FILE NO. 2051 DWG NO. 2051PROFLOT SHEET NO. 1 OF 1

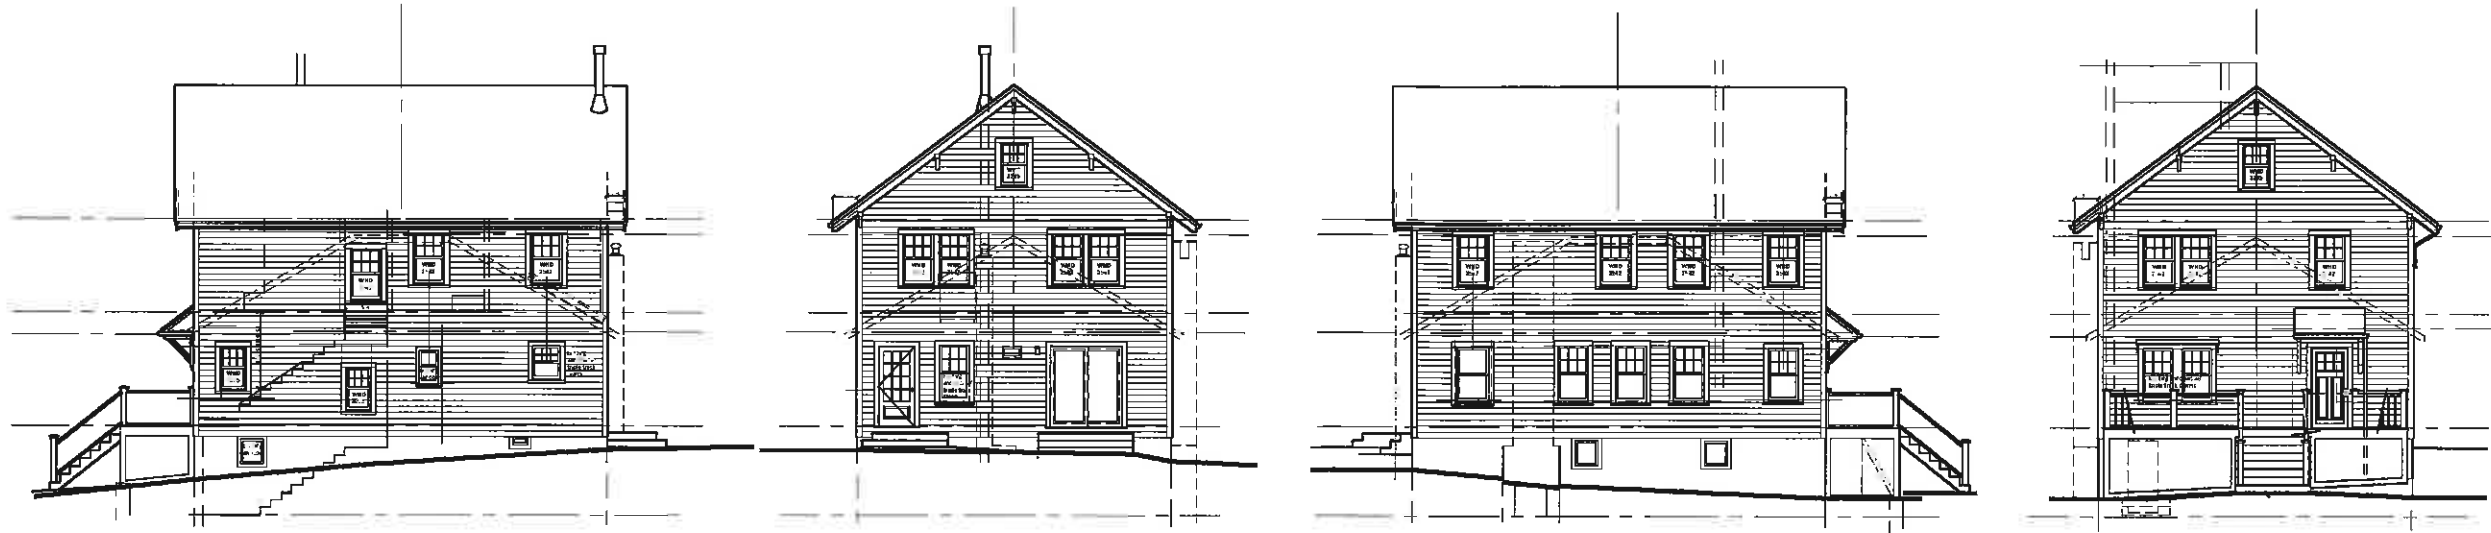


LaPenta/Woodbury Residence
10 Dogwood Road, Littleton, MA
Addition and Renovation

List of Drawings

SHEET	TITLE	DATE
T.1.1	General Notes and List of Drawings	4-21-15
A.1.1	Proposed First Floor Plan	4-3-15
A.1.2	Proposed Second Floor Plan	3-4-15
A.1.3	Proposed Basement Plan	3-4-15
A.2.1	Proposed Exterior Elevation, East	3-4-15
A.2.2	Proposed Exterior Elevation, South	3-4-15
A.2.3	Proposed Exterior Elevation, West	3-4-15
A.2.4	Proposed Exterior Elevation, North	3-4-15
Ex.1.1	Existing First Floor Plan	10-8-14
Ex.1.2	Existing Basement Plan	10-8-14
Ex.2.1	Existing Exterior Elevation, East	2-26-15
Ex.2.2	Existing Exterior Elevation, South	2-26-15
Ex.2.3	Existing Exterior Elevation, West	2-26-15
Ex.2.4	Existing Exterior Elevation, North	2-26-15

Progress Prints
NOT FOR CONSTRUCTION
By: AW Date: 4-21-15

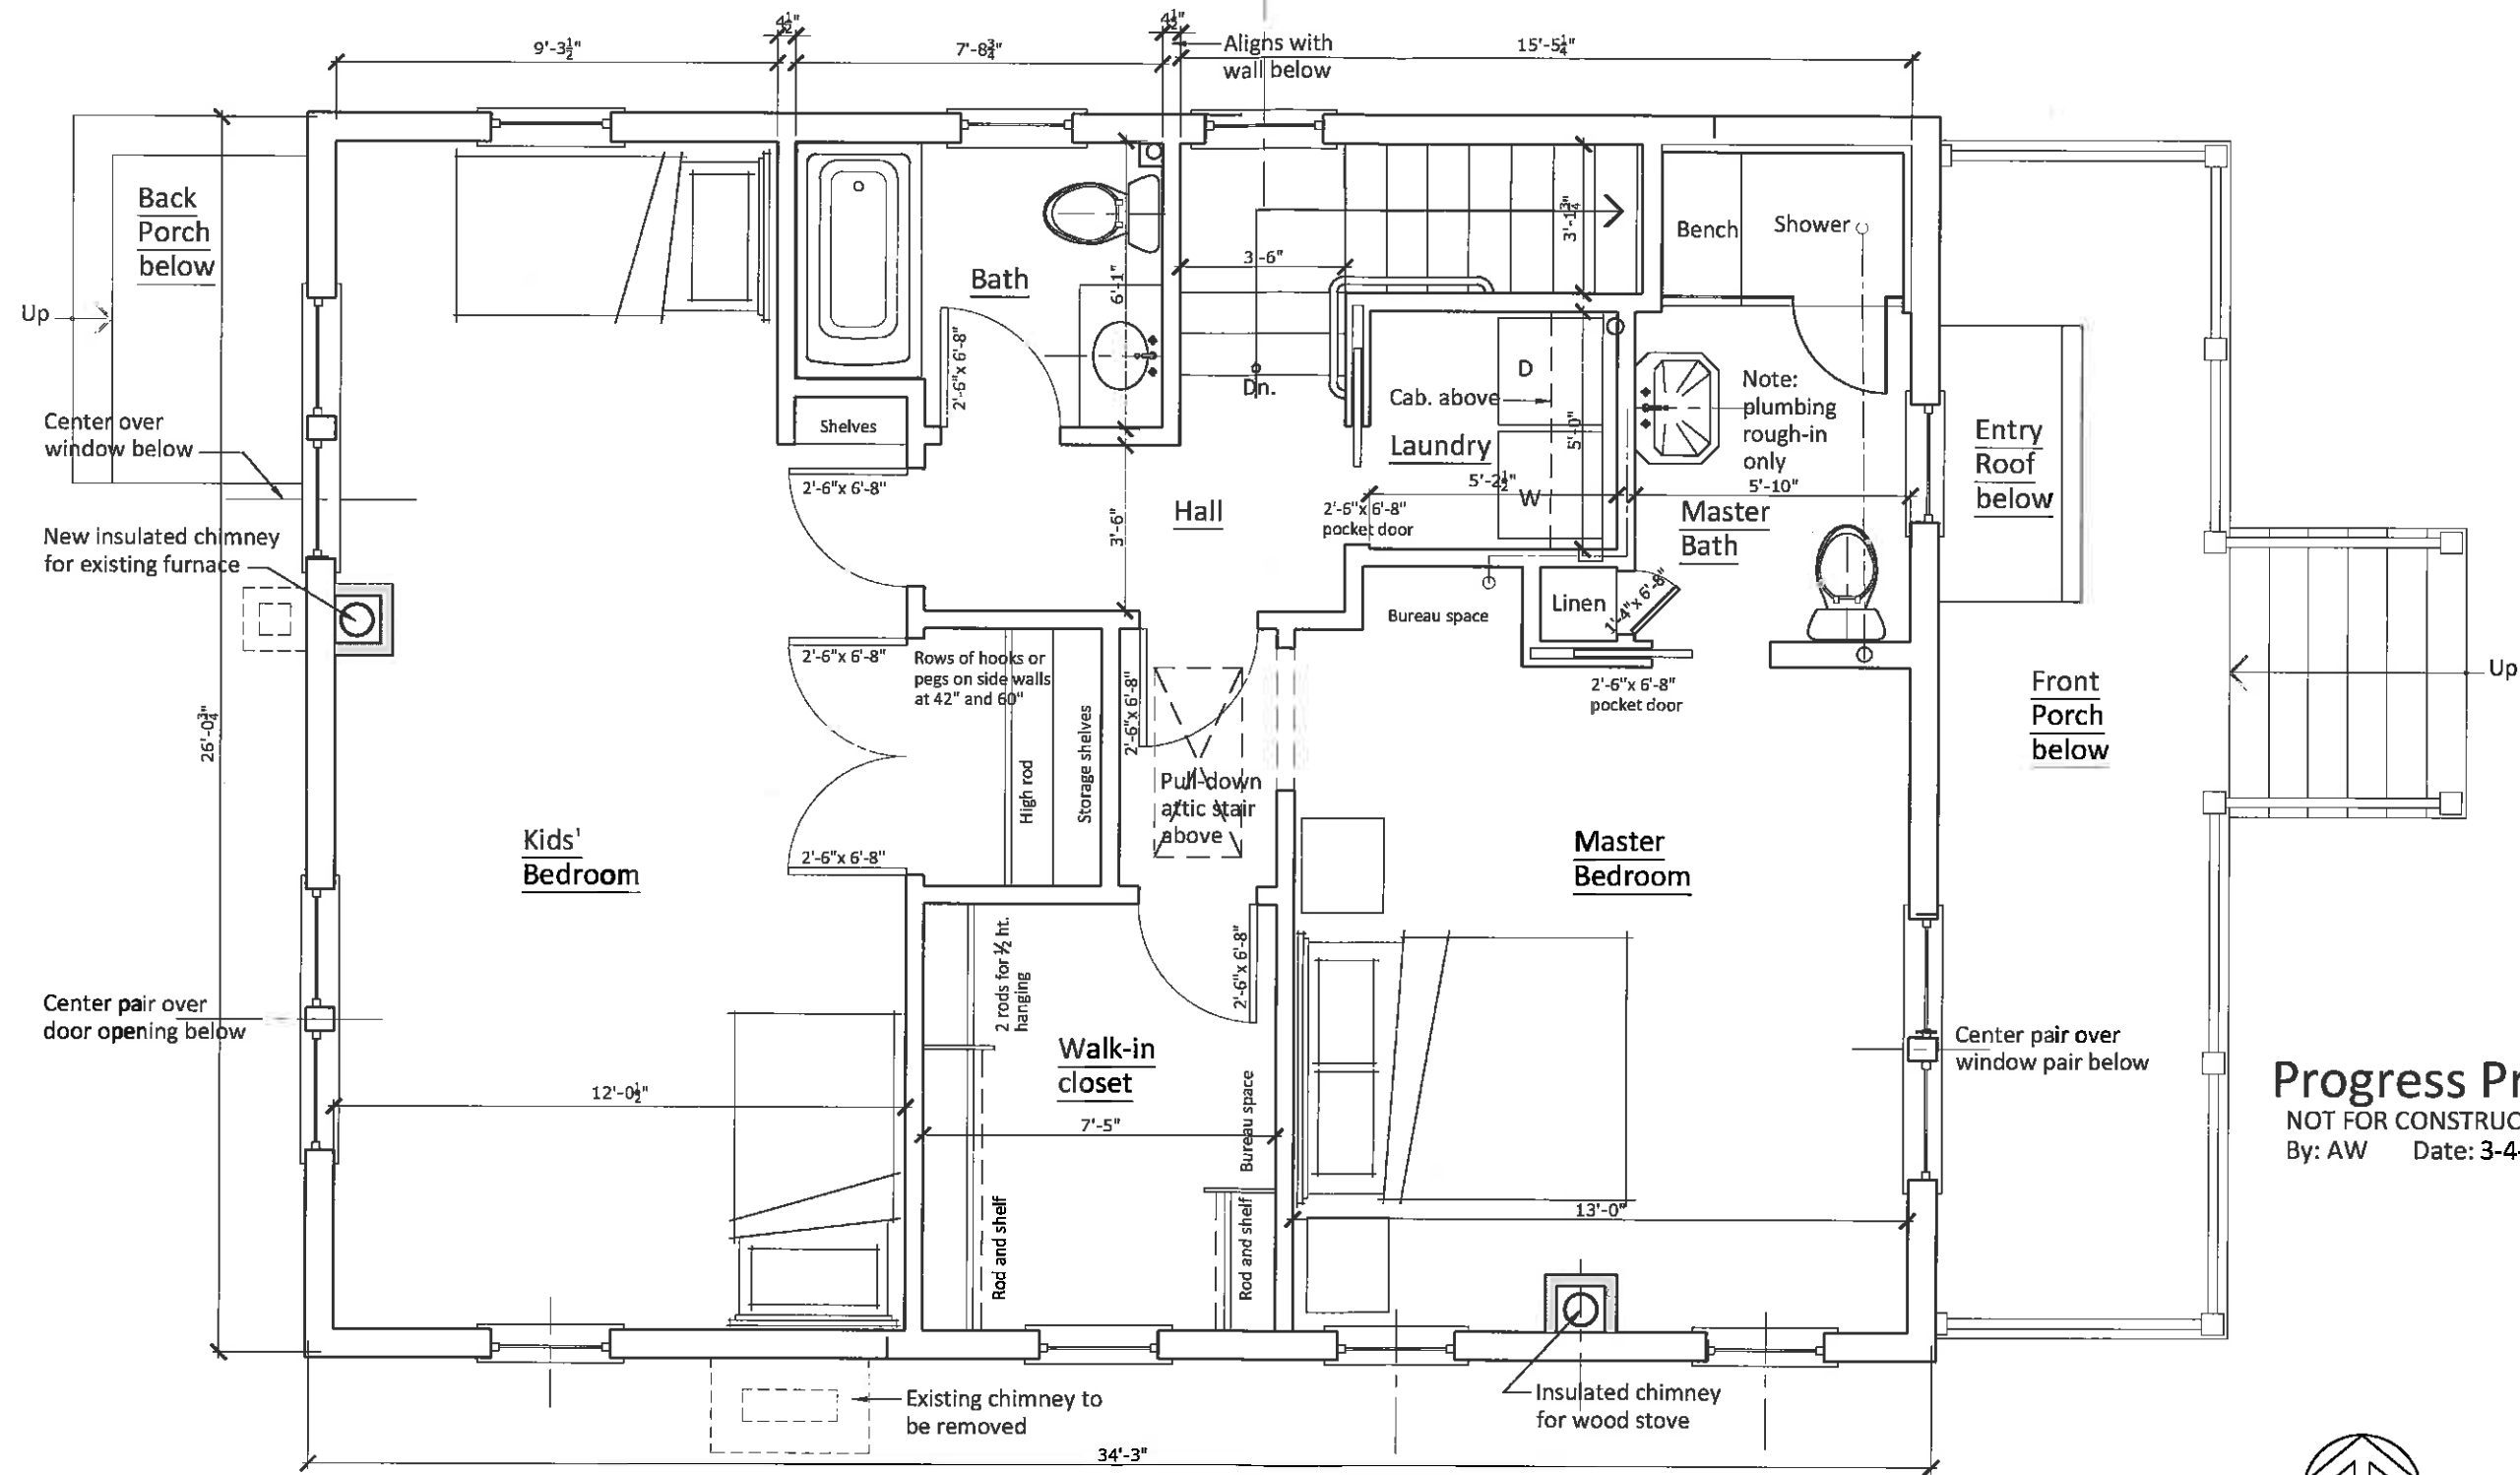

1
A.1.2

Second Floor Plan
Scale: 1/4"=1'-0"



Progress Prints
NOT FOR CONSTRUCTION
By: AW Date: 3-4-15

Walters Design Studio
ARCHITECTURE


LaPenta/Woodbury
Addition and Renovation
10 Dogwood Rd., Littleton, MA
Job No: 1414.00
Date: 3-4-15

Second Floor Plan

102 Robbins Road, Watertown, MA 02472
www.waltersdesignstudio.com (617)923-4836

Scale: 1/4"=1'-0"
0 1' 2' 4' 6' 12'

A.1.2

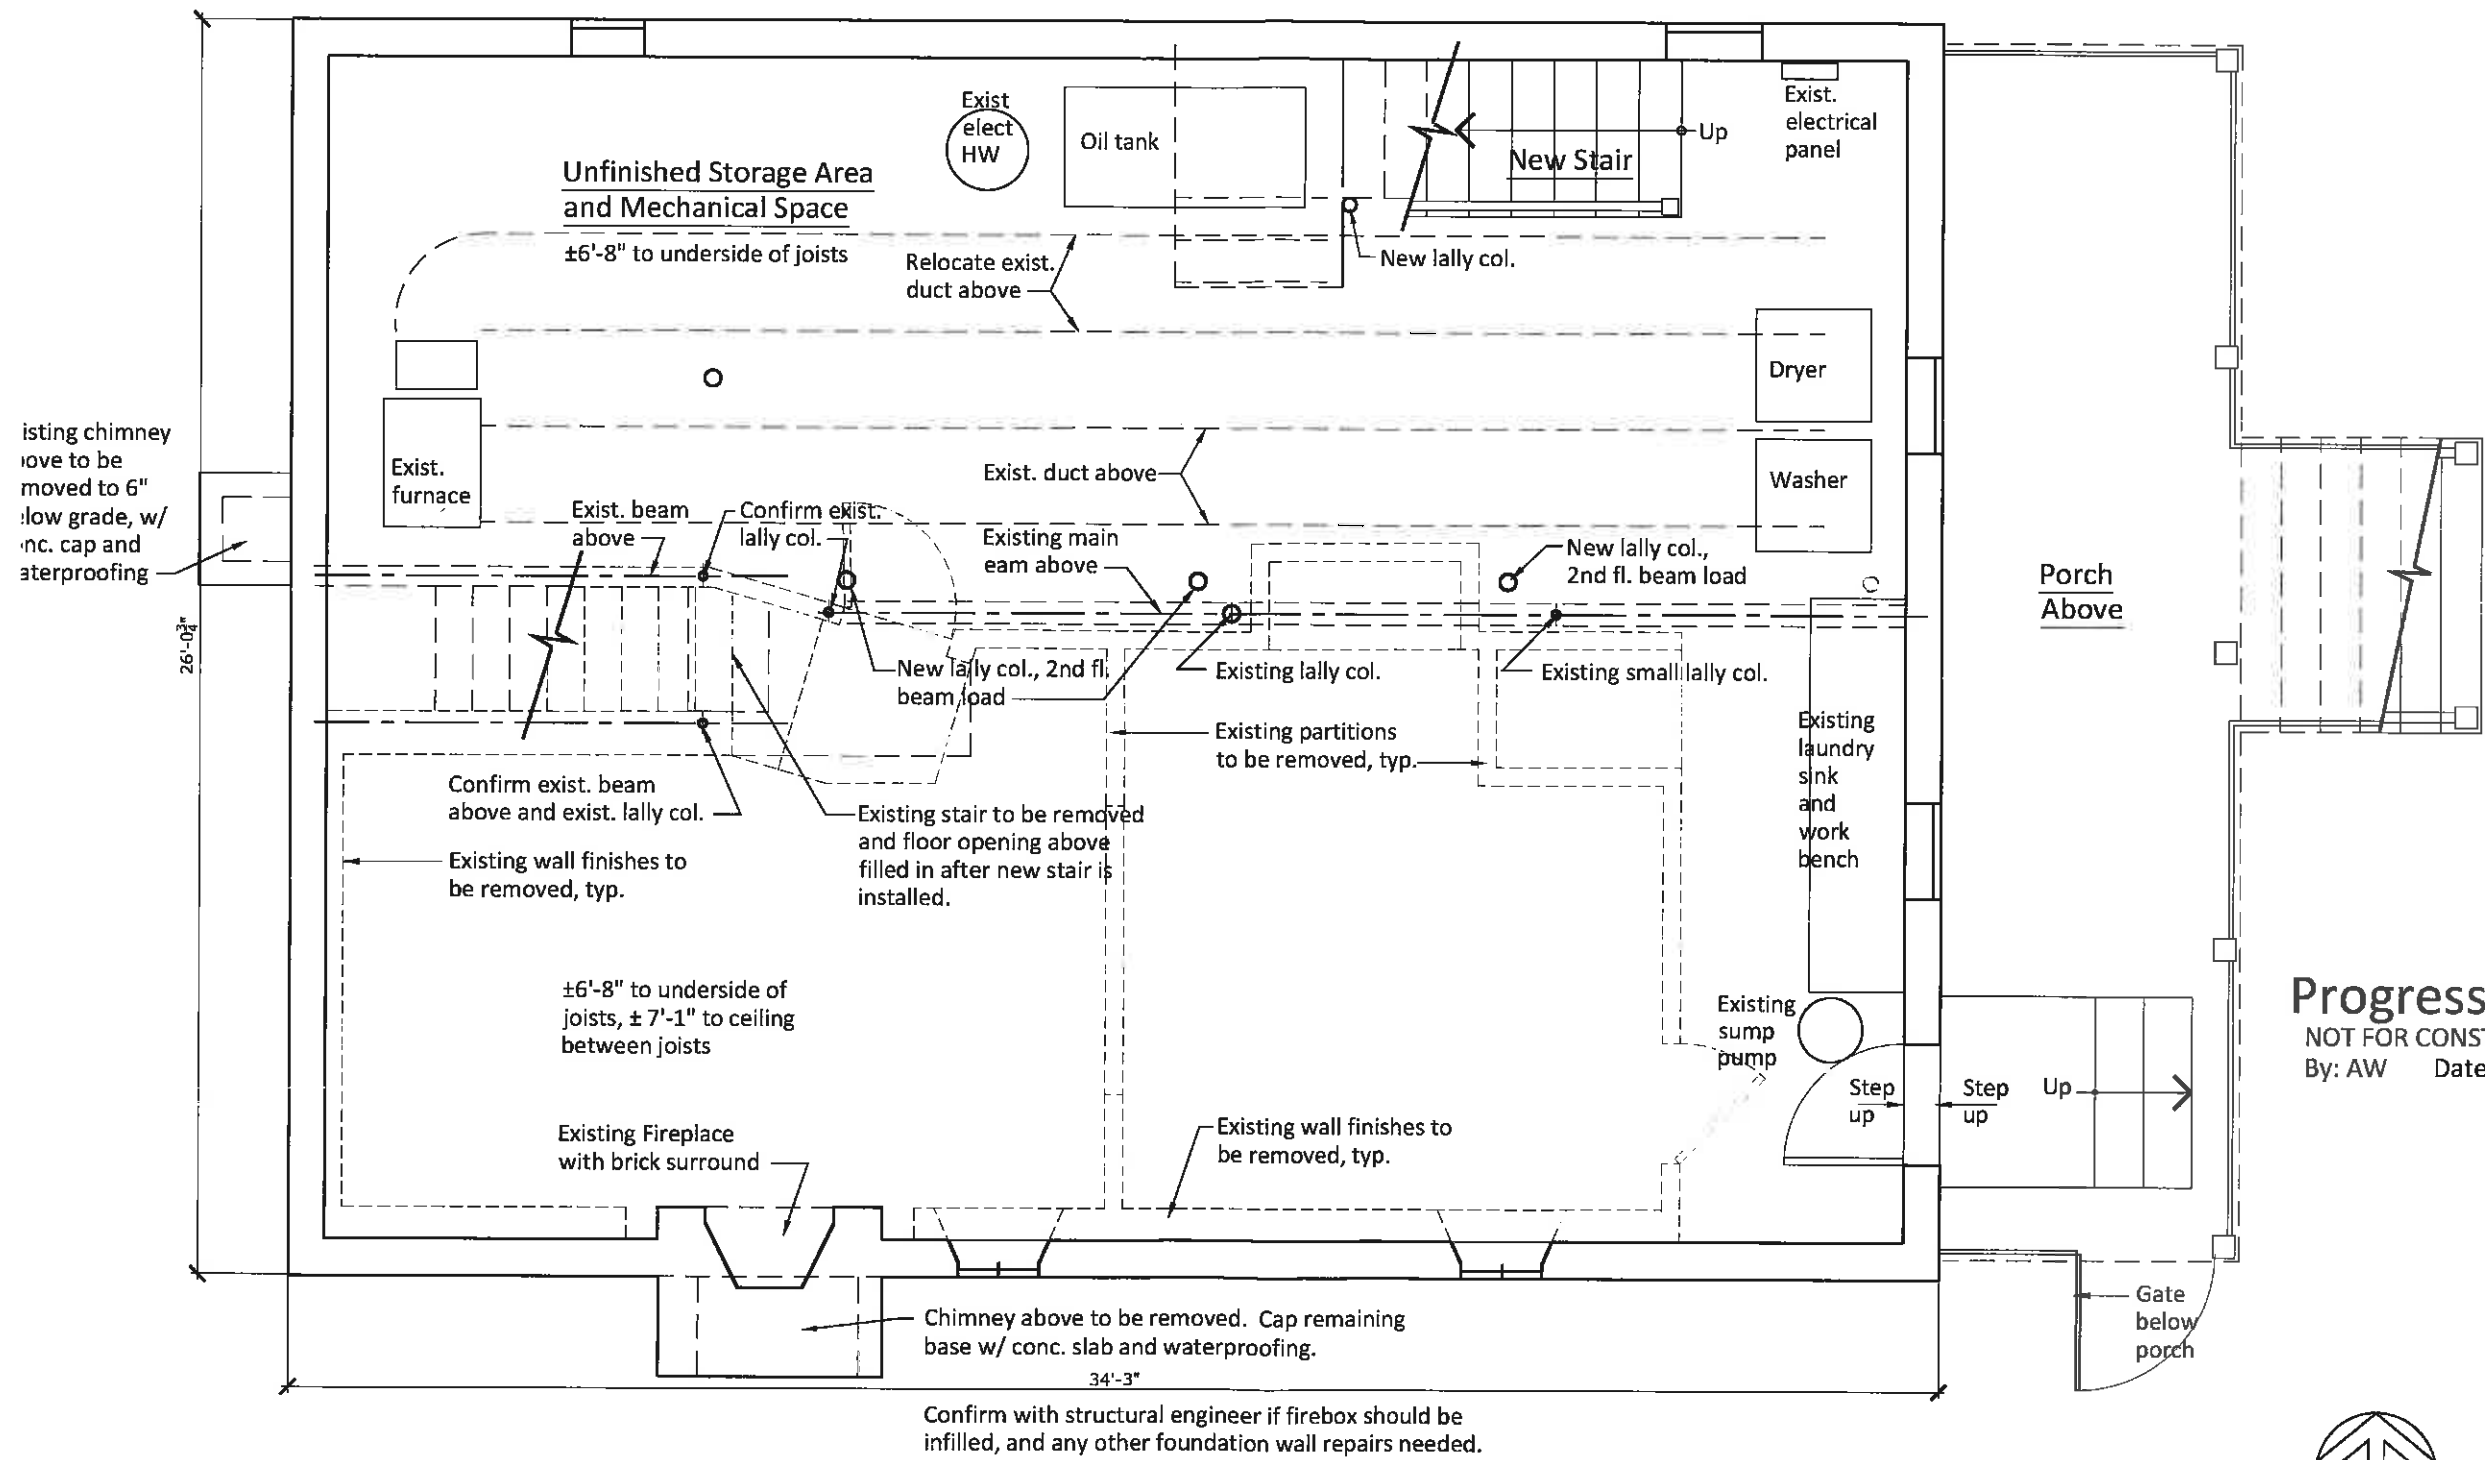

1
A.1.3

Proposed Basement Plan
Scale: 1/4"=1'-0"



Walters Design Studio
ARCHITECTURE

102 Robbins Road, Watertown, MA 02472
www.waltersdesignstudio.com (617)923-4836

Basement Plan


Progress Prints
NOT FOR CONSTRUCTION
By: AW Date: 3-4-15

Scale: 1/4"=1'-0"
0 1' 2' 4' 6' 12'

LaPenta/Woodbury
Addition and Renovation
10 Dogwood Rd., Littleton, MA

Job No: 1414.00
Date: 3-4-15

A.1.3

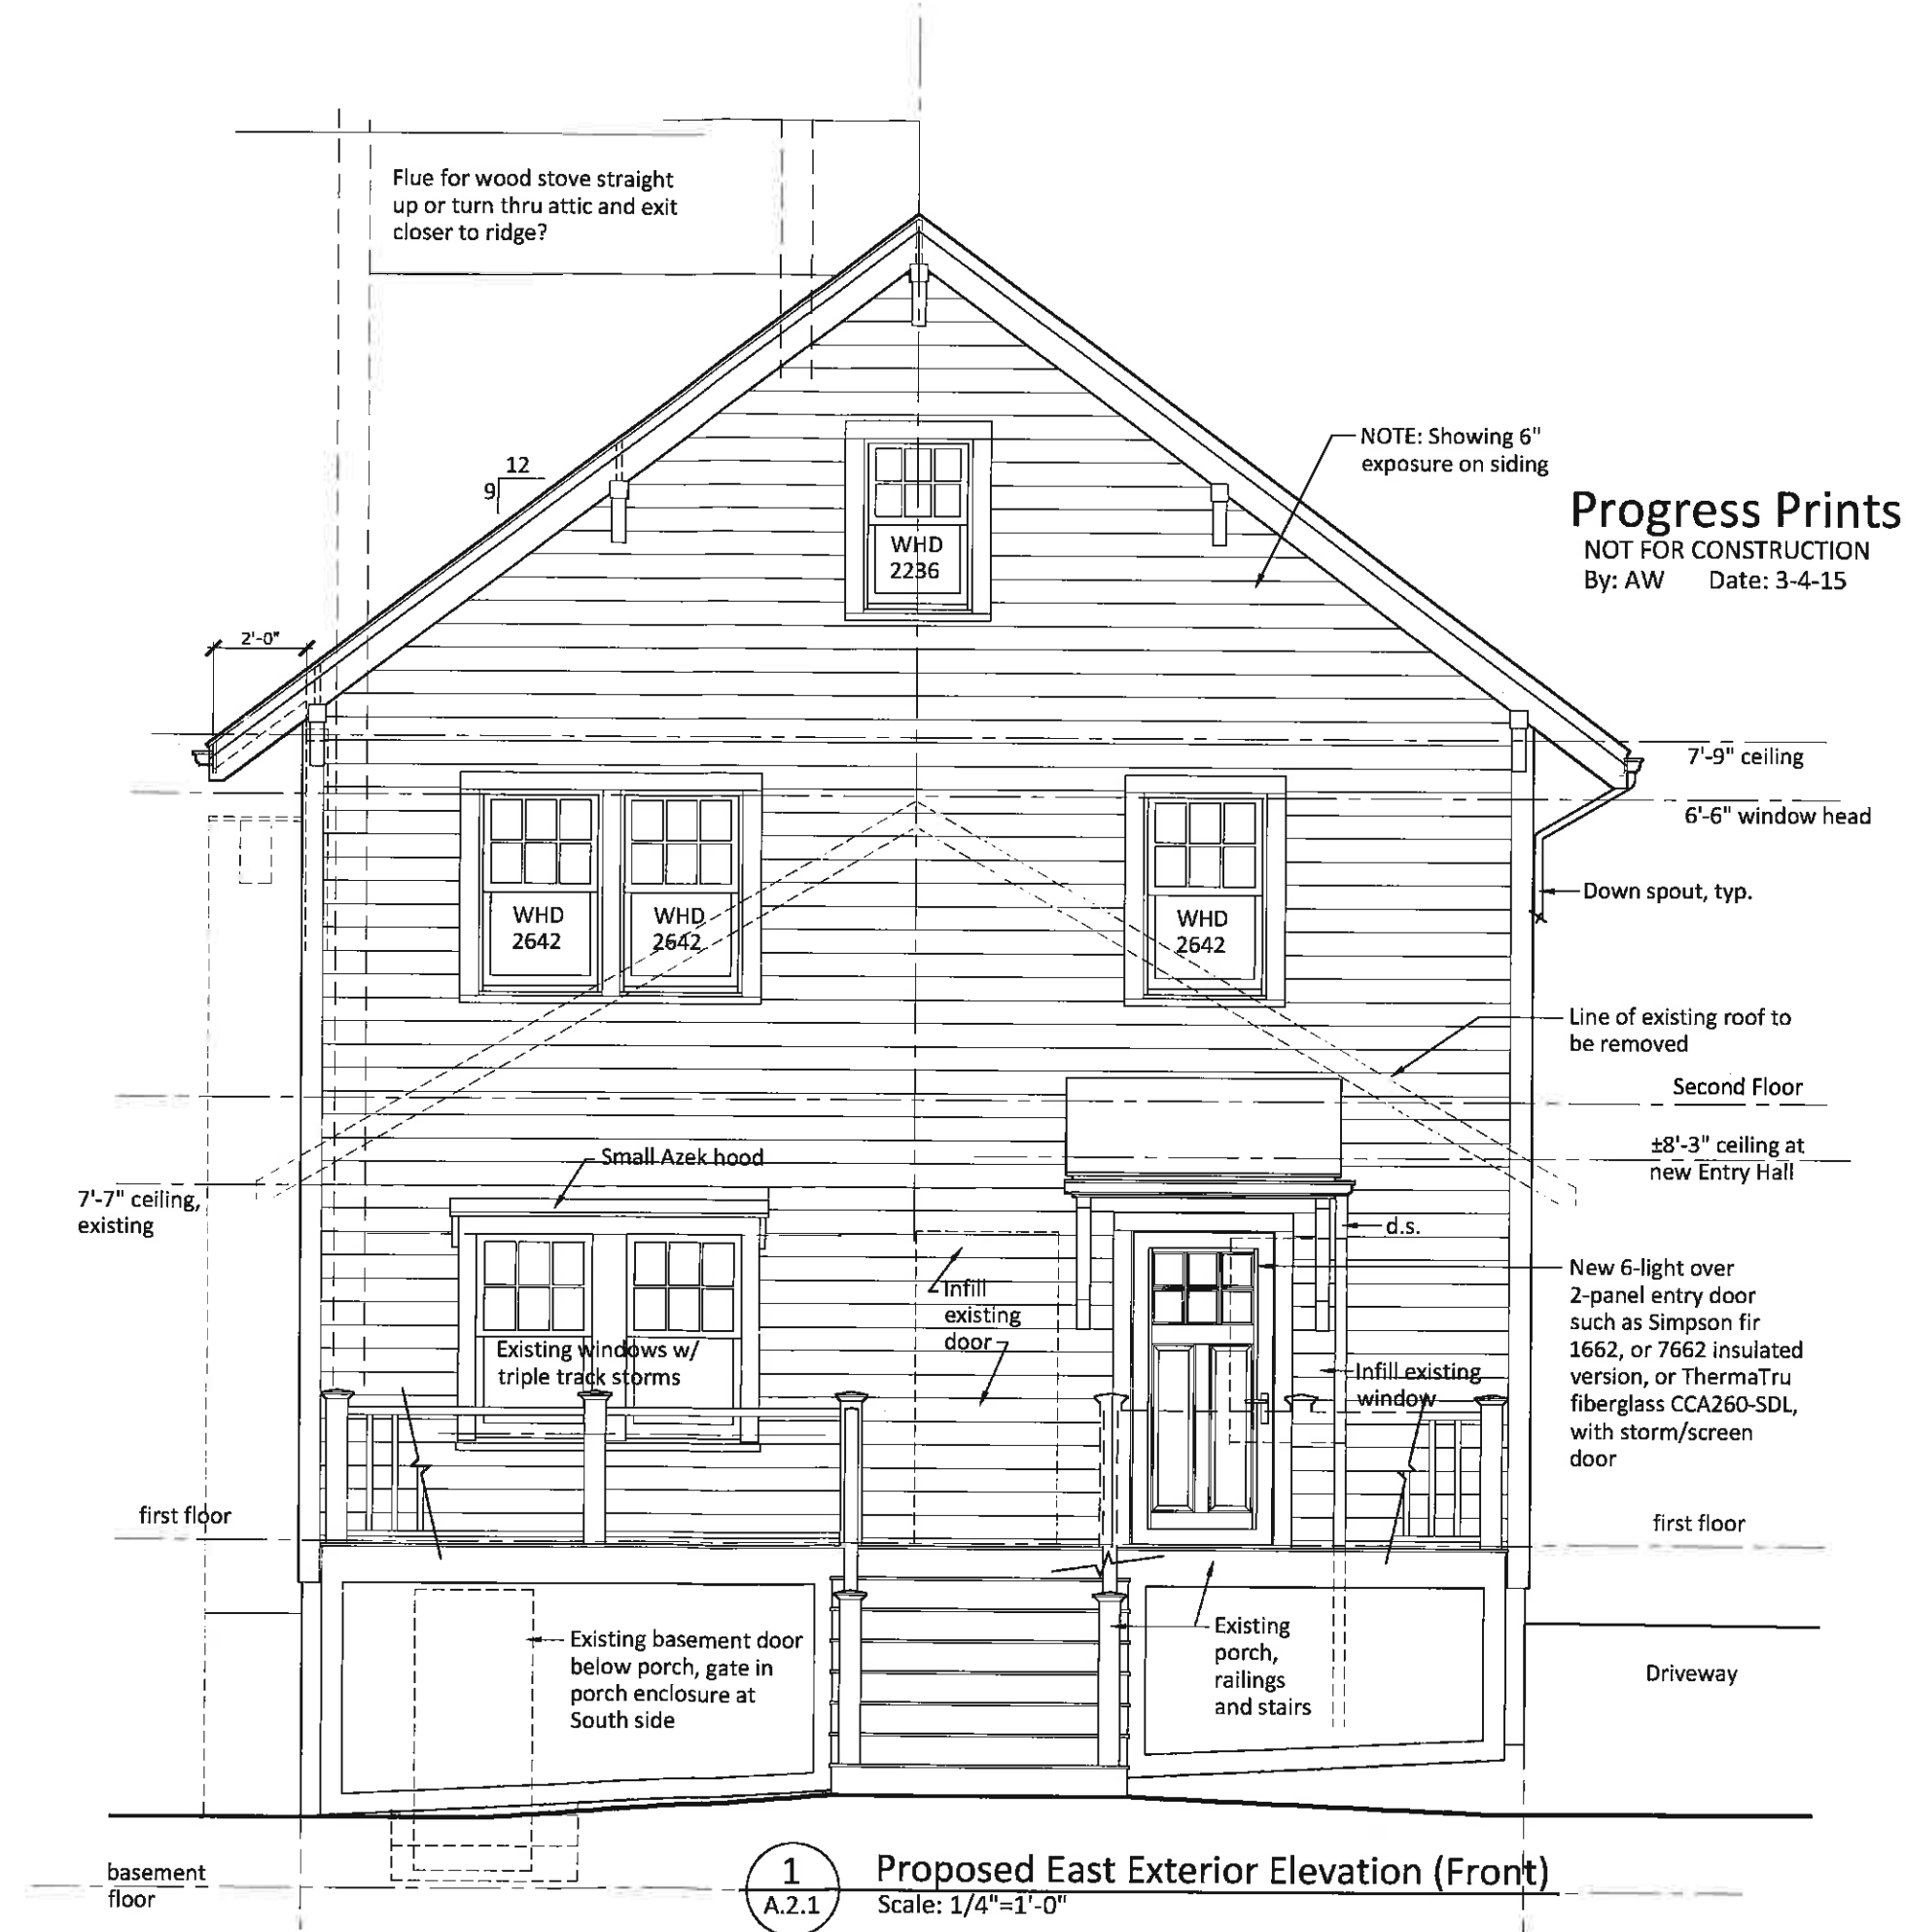


Progress Prints
NOT FOR CONSTRUCTION
By: AW Date: 3-4-15


1
A.2.1
Proposed East Exterior Elevation (Front)
Scale: 1/4"=1'-0"

Progress Prints
NOT FOR CONSTRUCTION
By: AW Date: 3-4-15


Exterior Elevation - South

Scale: 1/4"=1'-0"
0 1' 2' 4' 6'

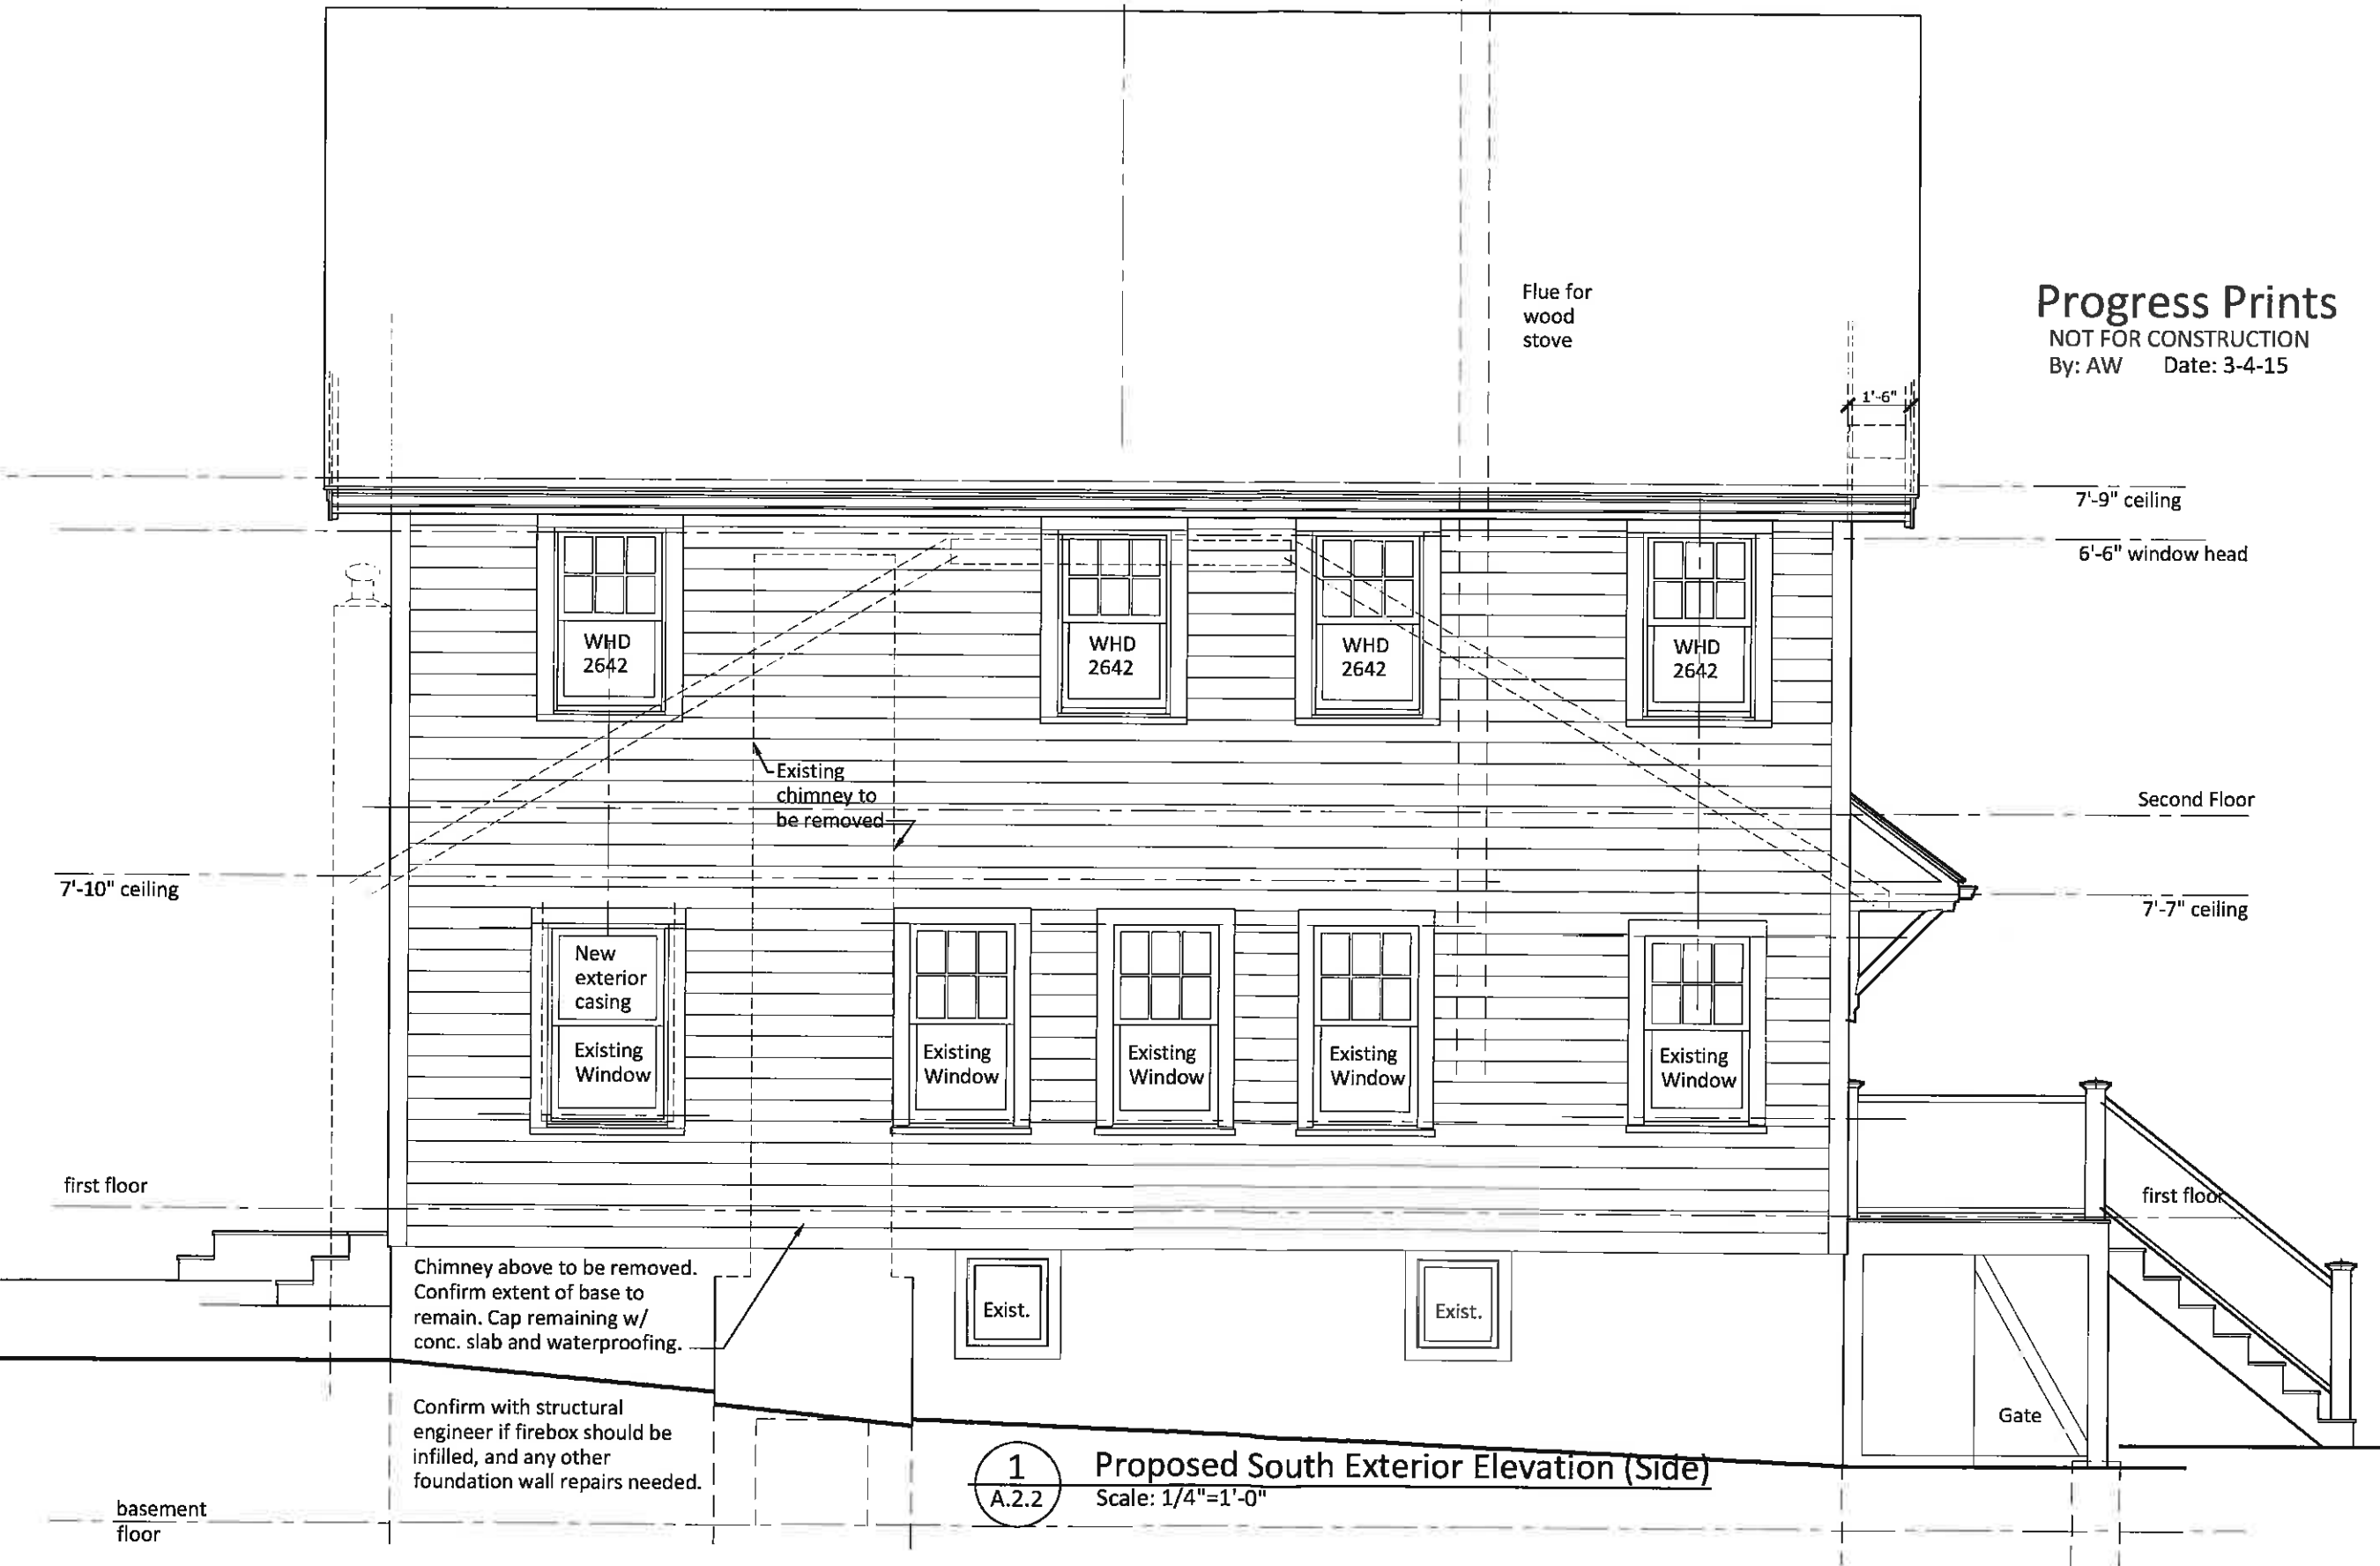

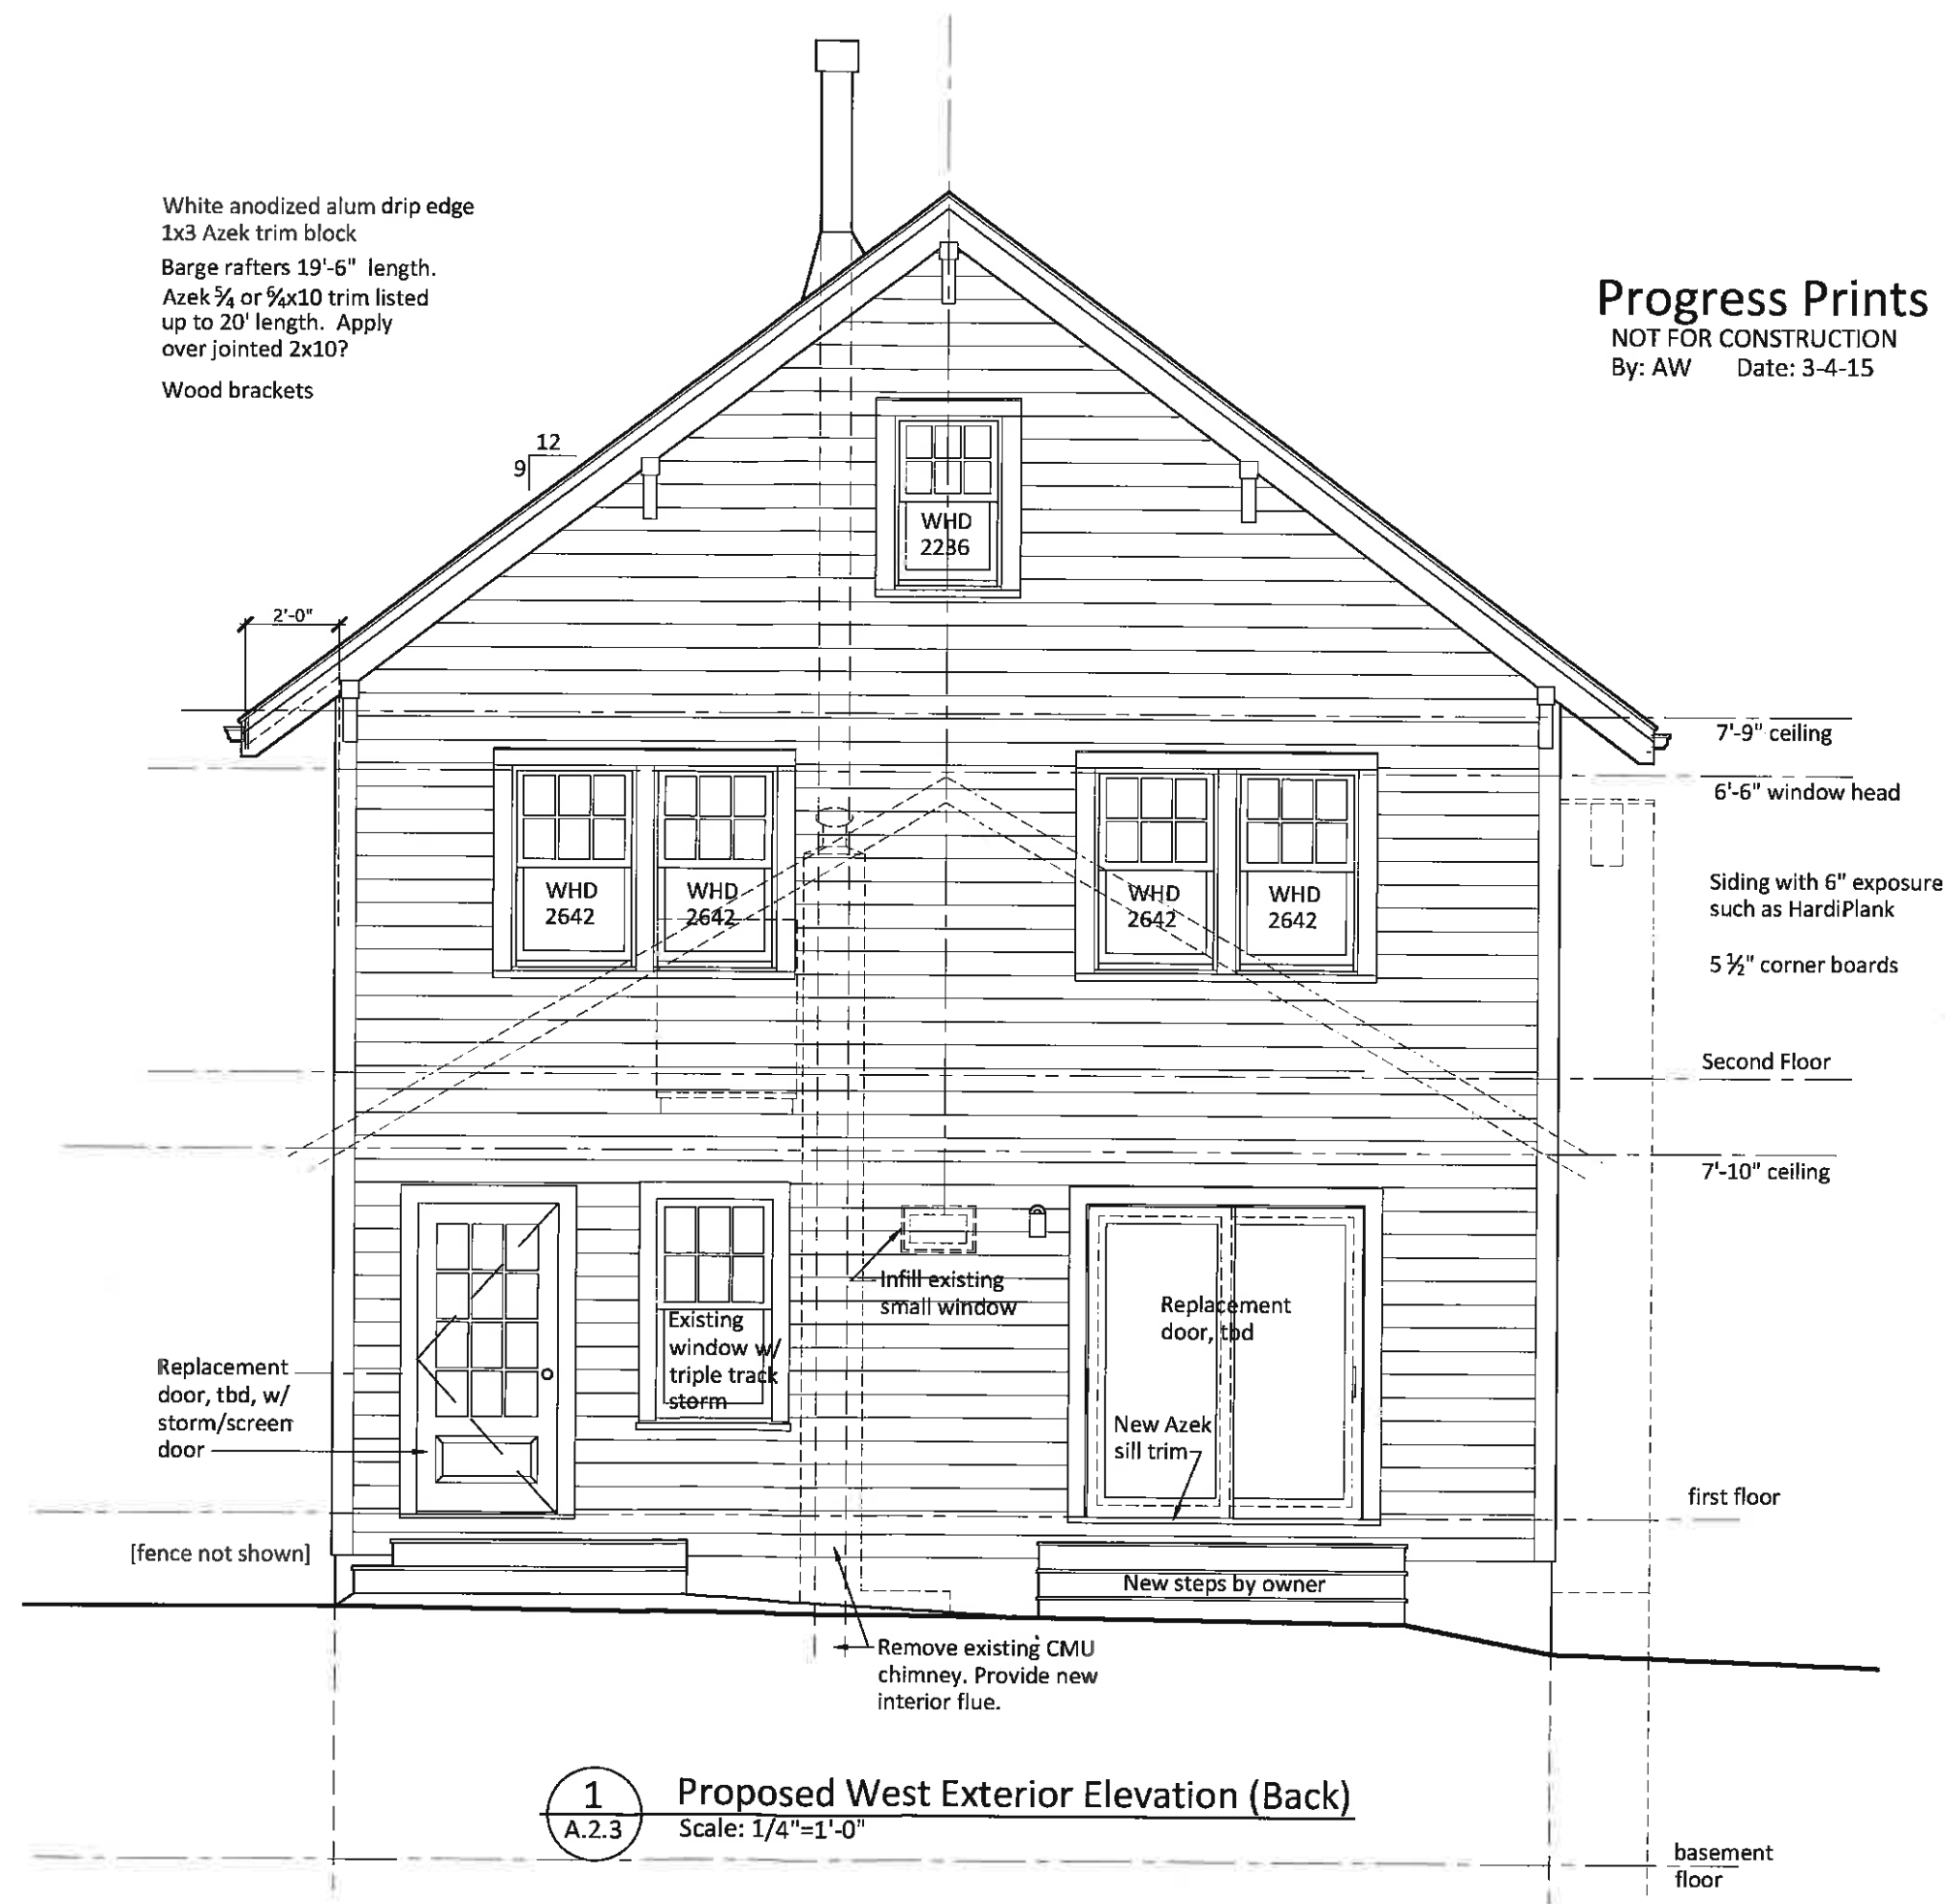

Progress Prints
NOT FOR CONSTRUCTION
By: AW Date: 3-4-15

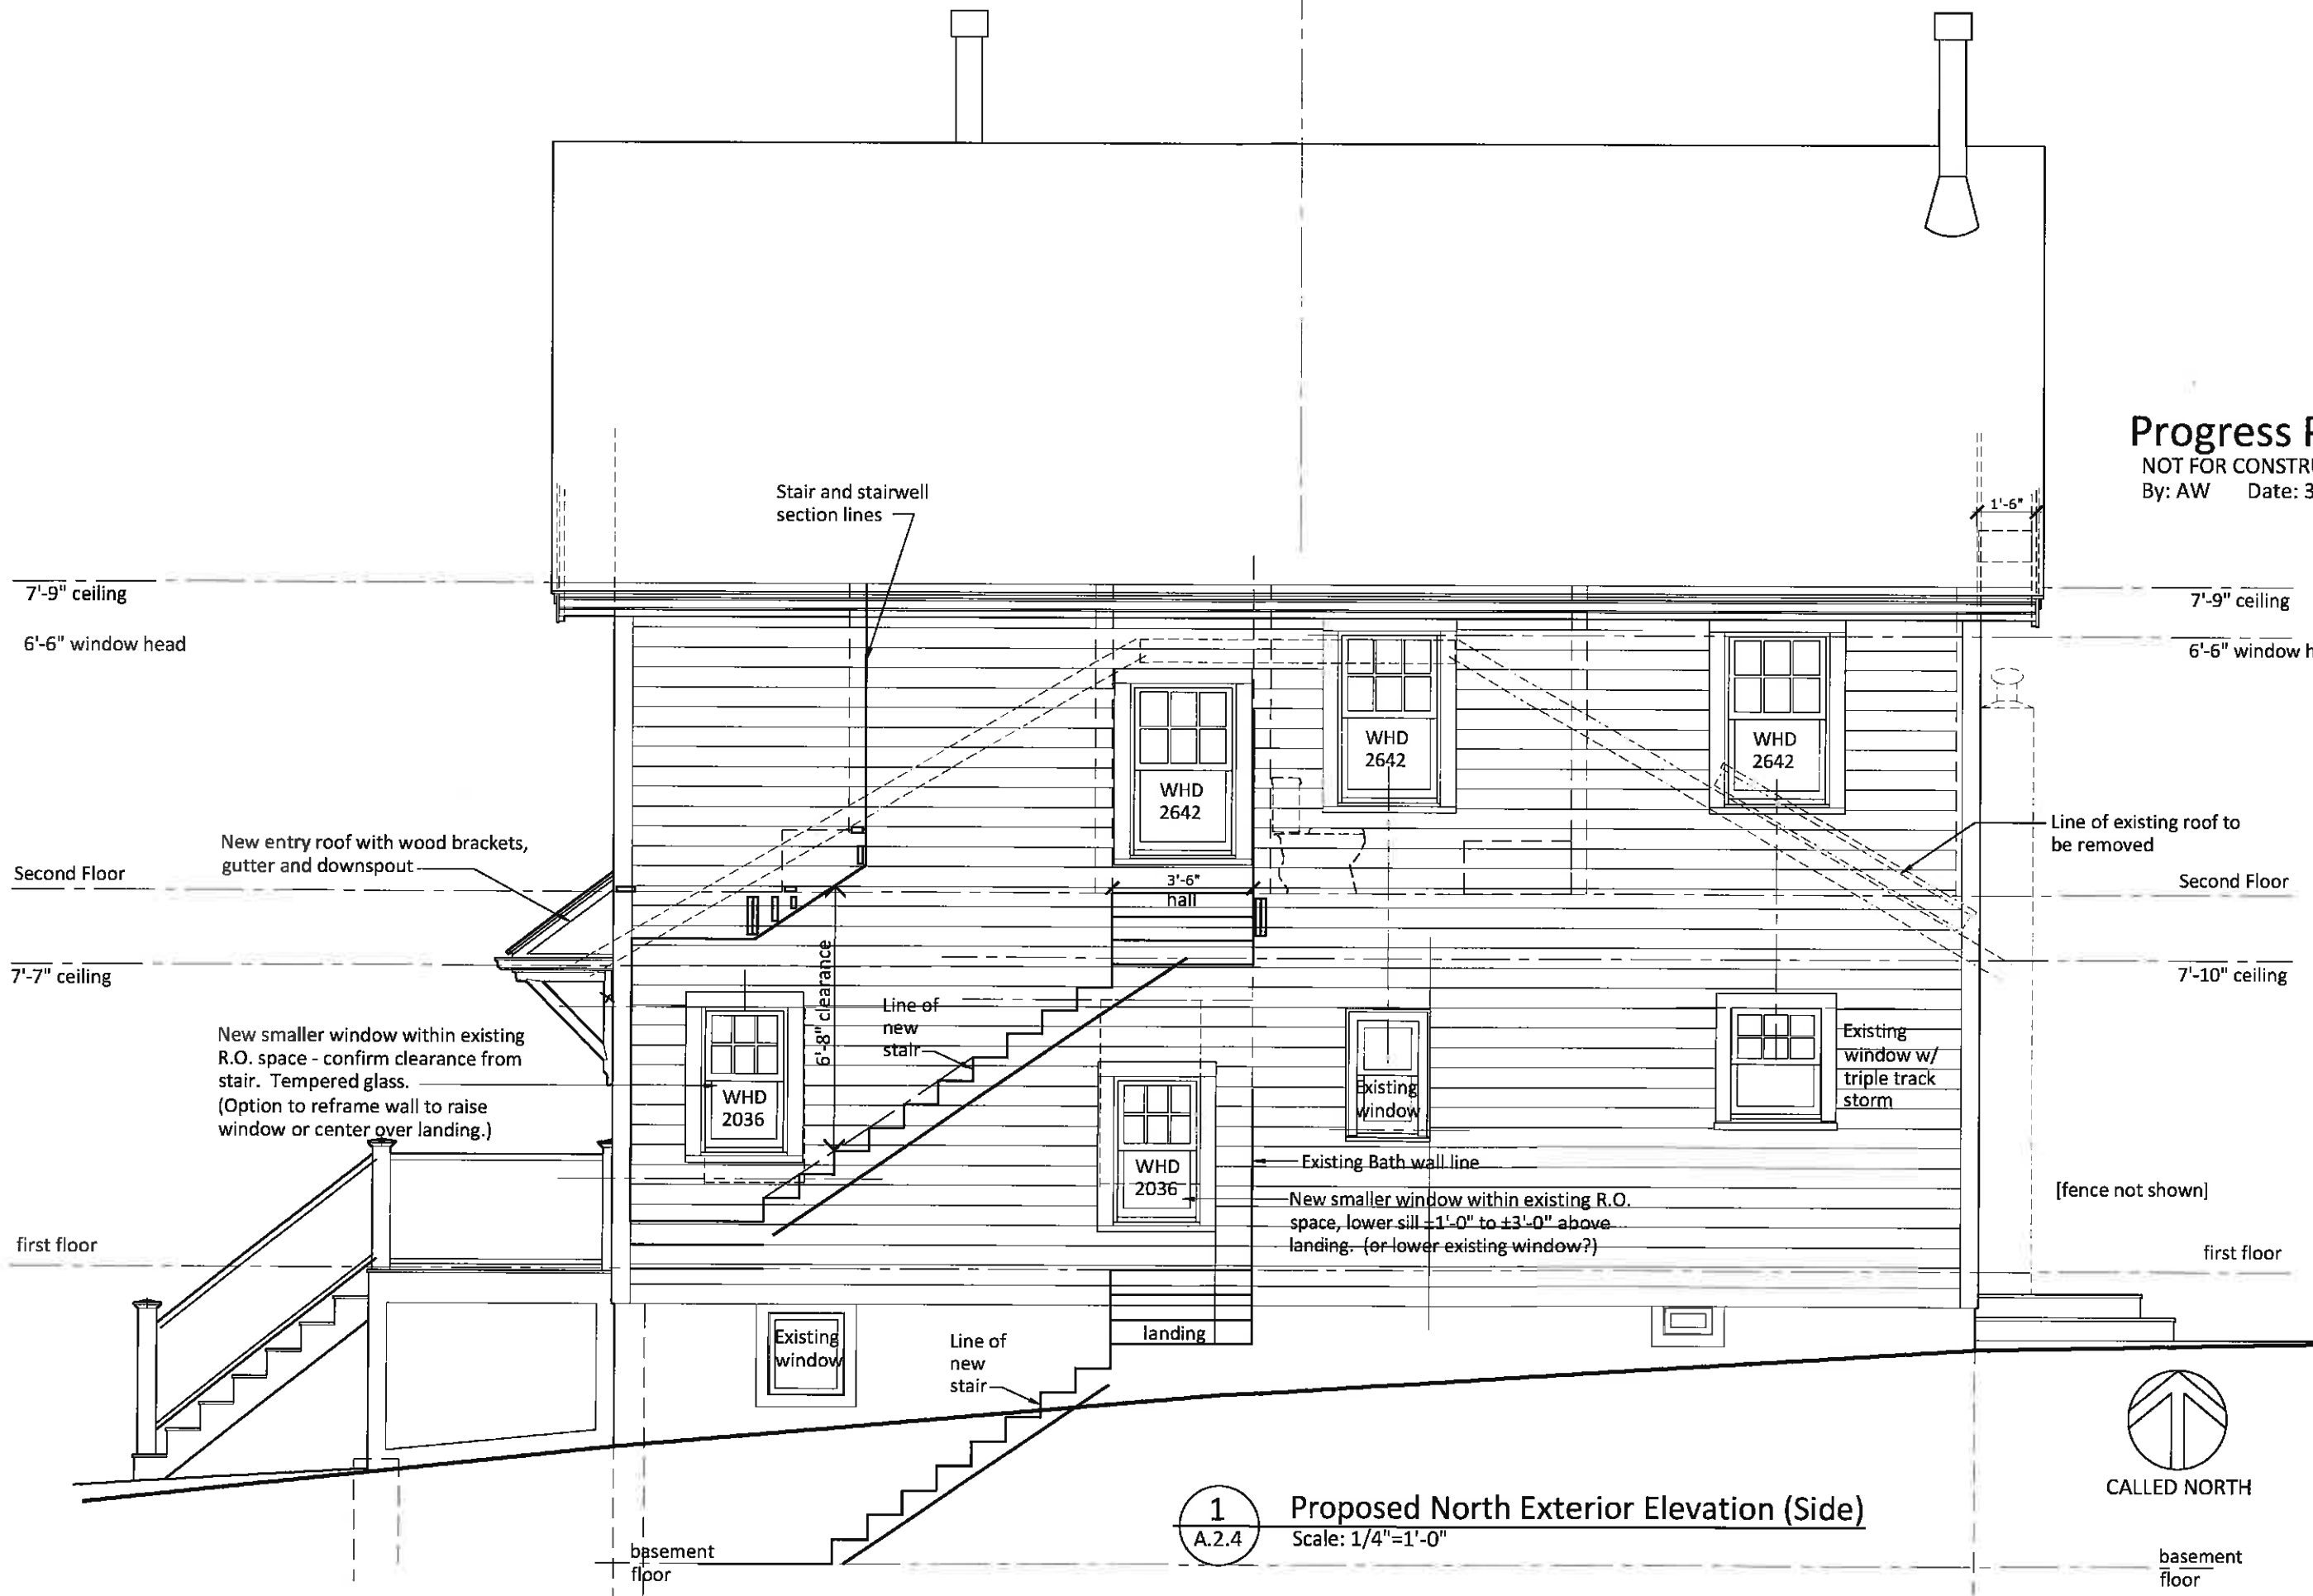

Progress Prints
NOT FOR CONSTRUCTION
By: AW Date: 3-4-15

Exterior Elevation - North

Scale: 1/4"=1'-0"
0 1' 2' 4' 6'