



**FRONT ELEVATION**  
SCALE: 1/4" = 1'-0"



**LEFT ELEVATION**  
SCALE: 1/4" = 1'-0"

DATE: 11/26/2016

SCALE: 1/4" = 1'-0"

DESIGN DEVELOPMENT  
NOT FOR CONSTRUCTION

REVISIONS

DATE

**FRONT & LEFT  
ELEVATIONS**

**PROJECT: FIELD DEVELOPMENT  
LITTLETON, MA**



**REAR ELEVATION**

SCALE: 1/4" = 1'-0"



**RIGHT ELEVATION**

SCALE: 1/4" = 1'-0"

DATE: 11/26/2016  
 SCALE: 1/4" = 1'-0"  
 DESIGN DEVELOPMENT  
 NOT FOR CONSTRUCTION


**RIGHT & REAR  
 ELEVATIONS**

**PROJECT: FIELD DEVELOPMENT  
 LITTLETON, MA**

DATE


REVISIONS

REVISIONS	DATE

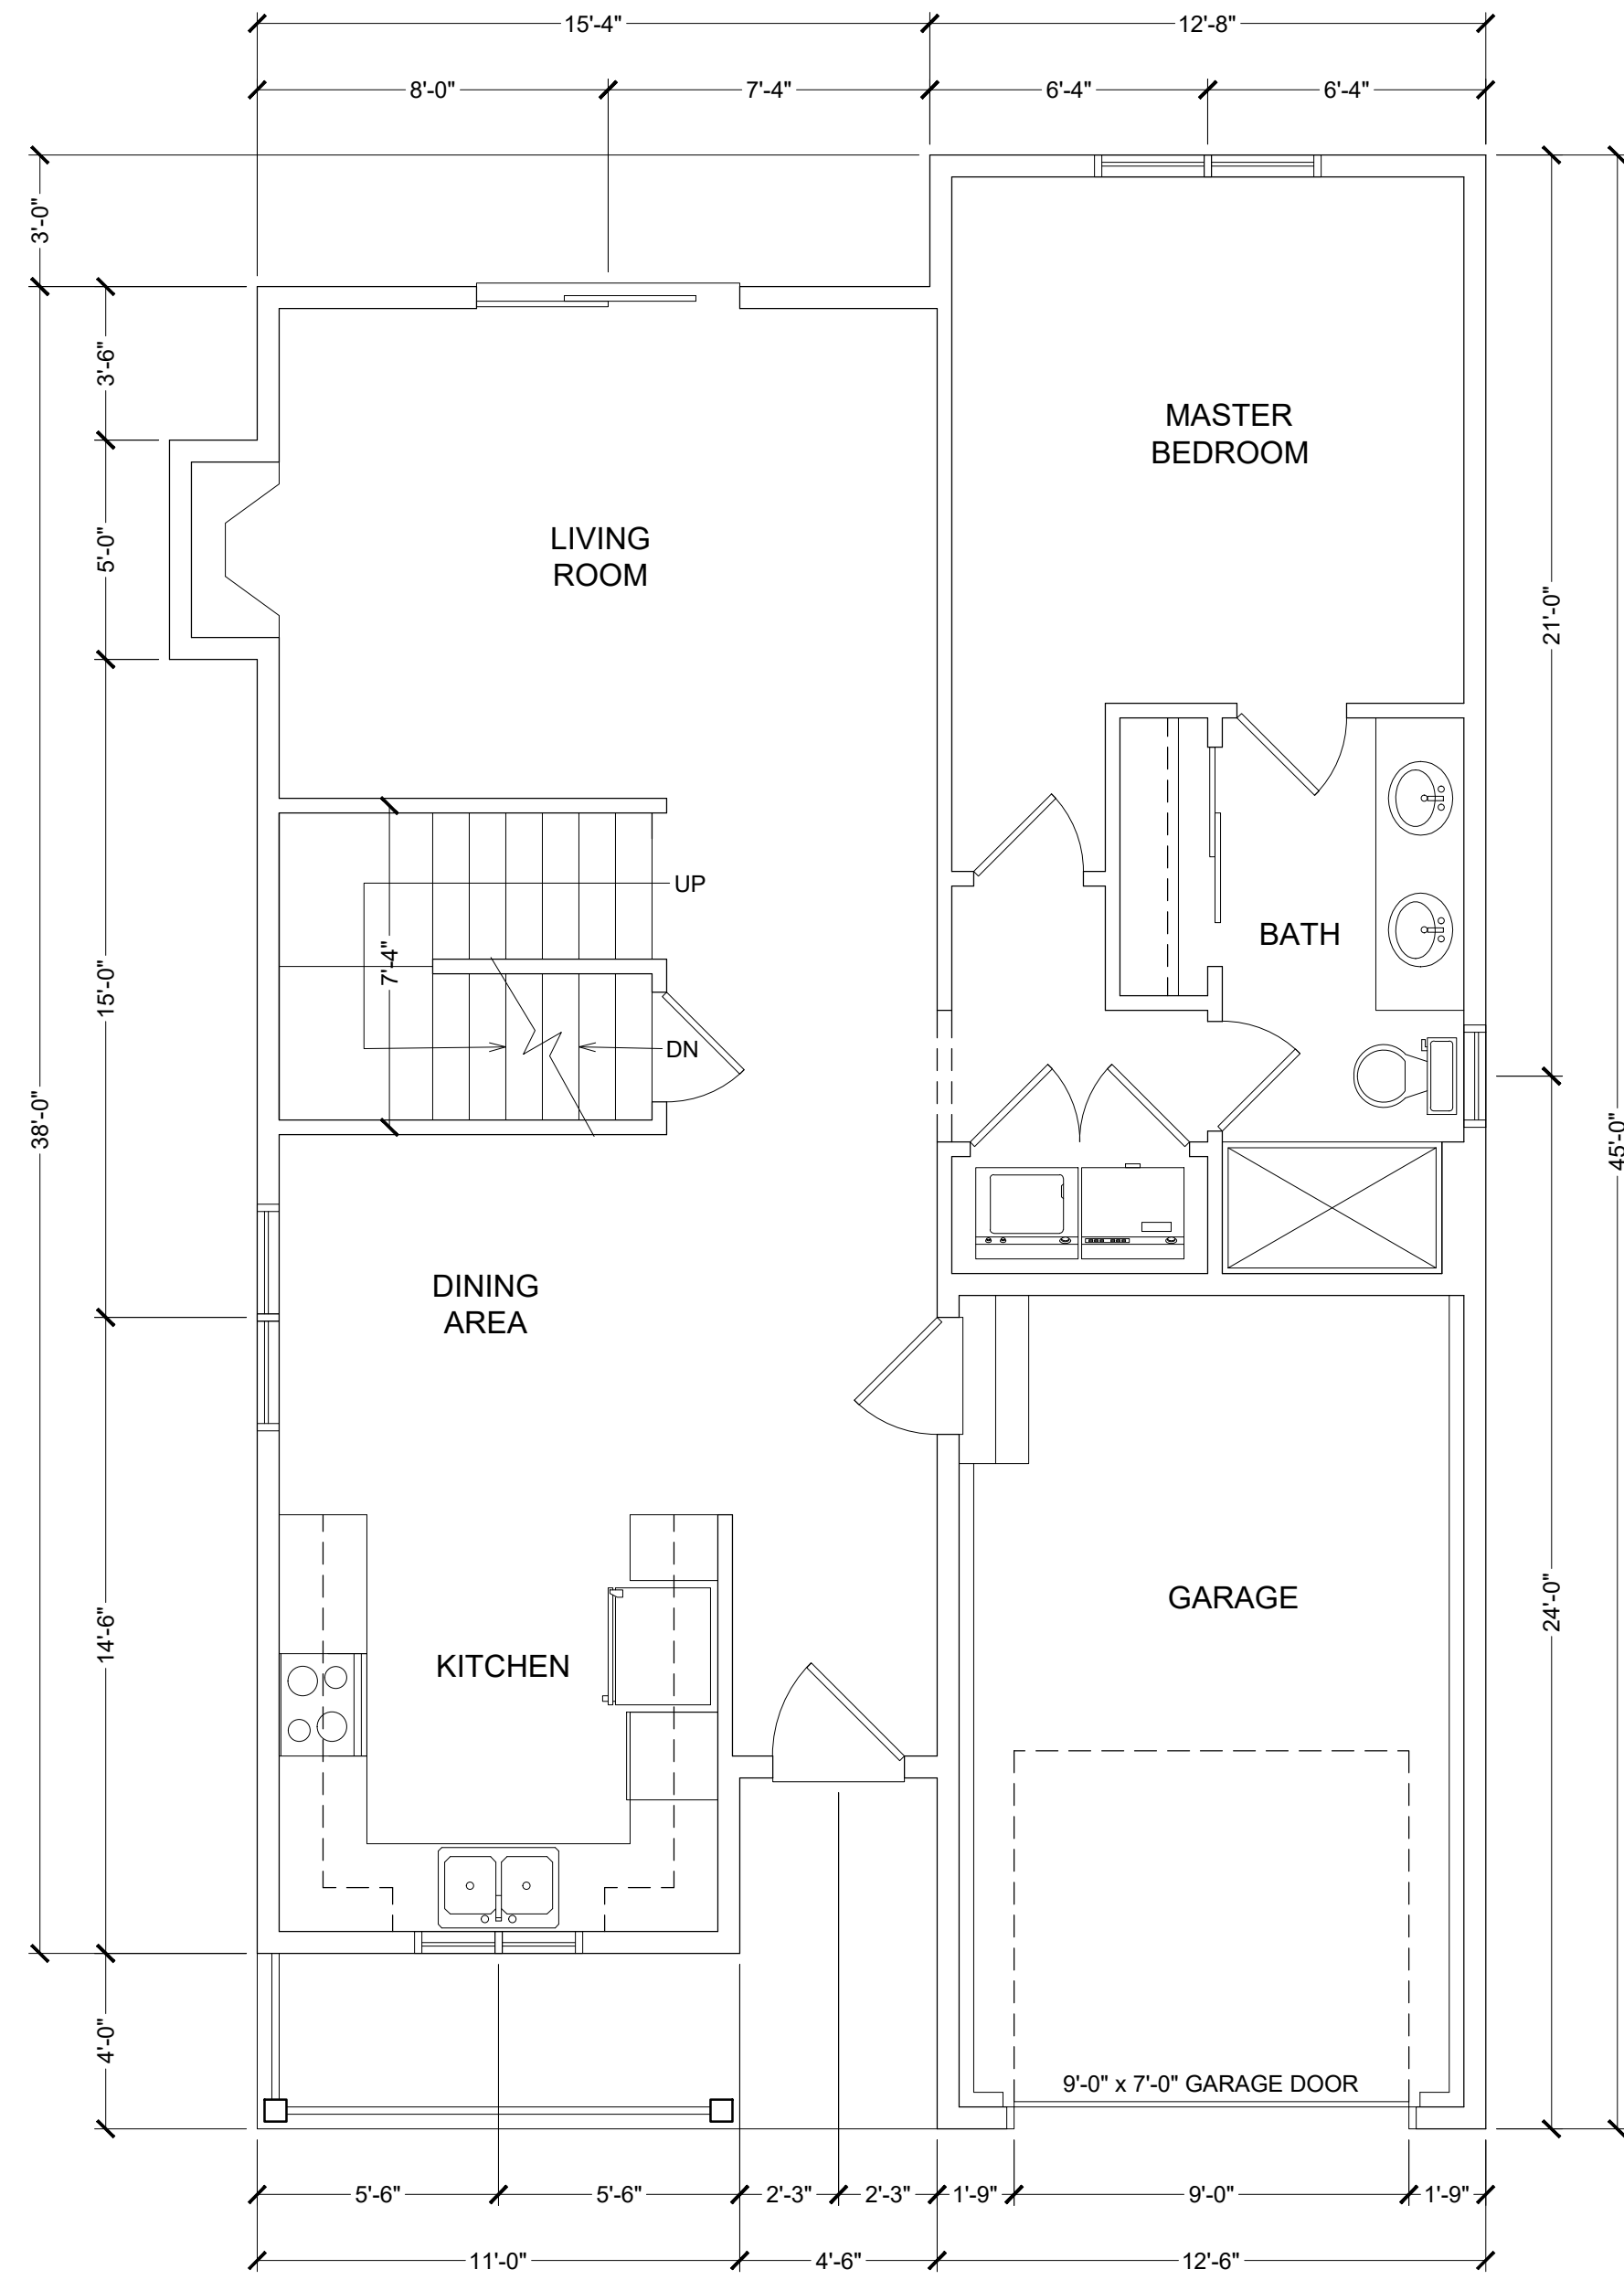

**FIRST FLOOR PLAN**  
SCALE: 1/4" = 1'-0"

PROJECT: FIELD DEVELOPMENT LITTLETON, MA	DATE: 11/26/2016	REVISIONS	DATE
	SCALE: 1/4" = 1'-0"		
FIRST FLOOR PLAN	DESIGN DEVELOPMENT		
	NOT FOR CONSTRUCTION		

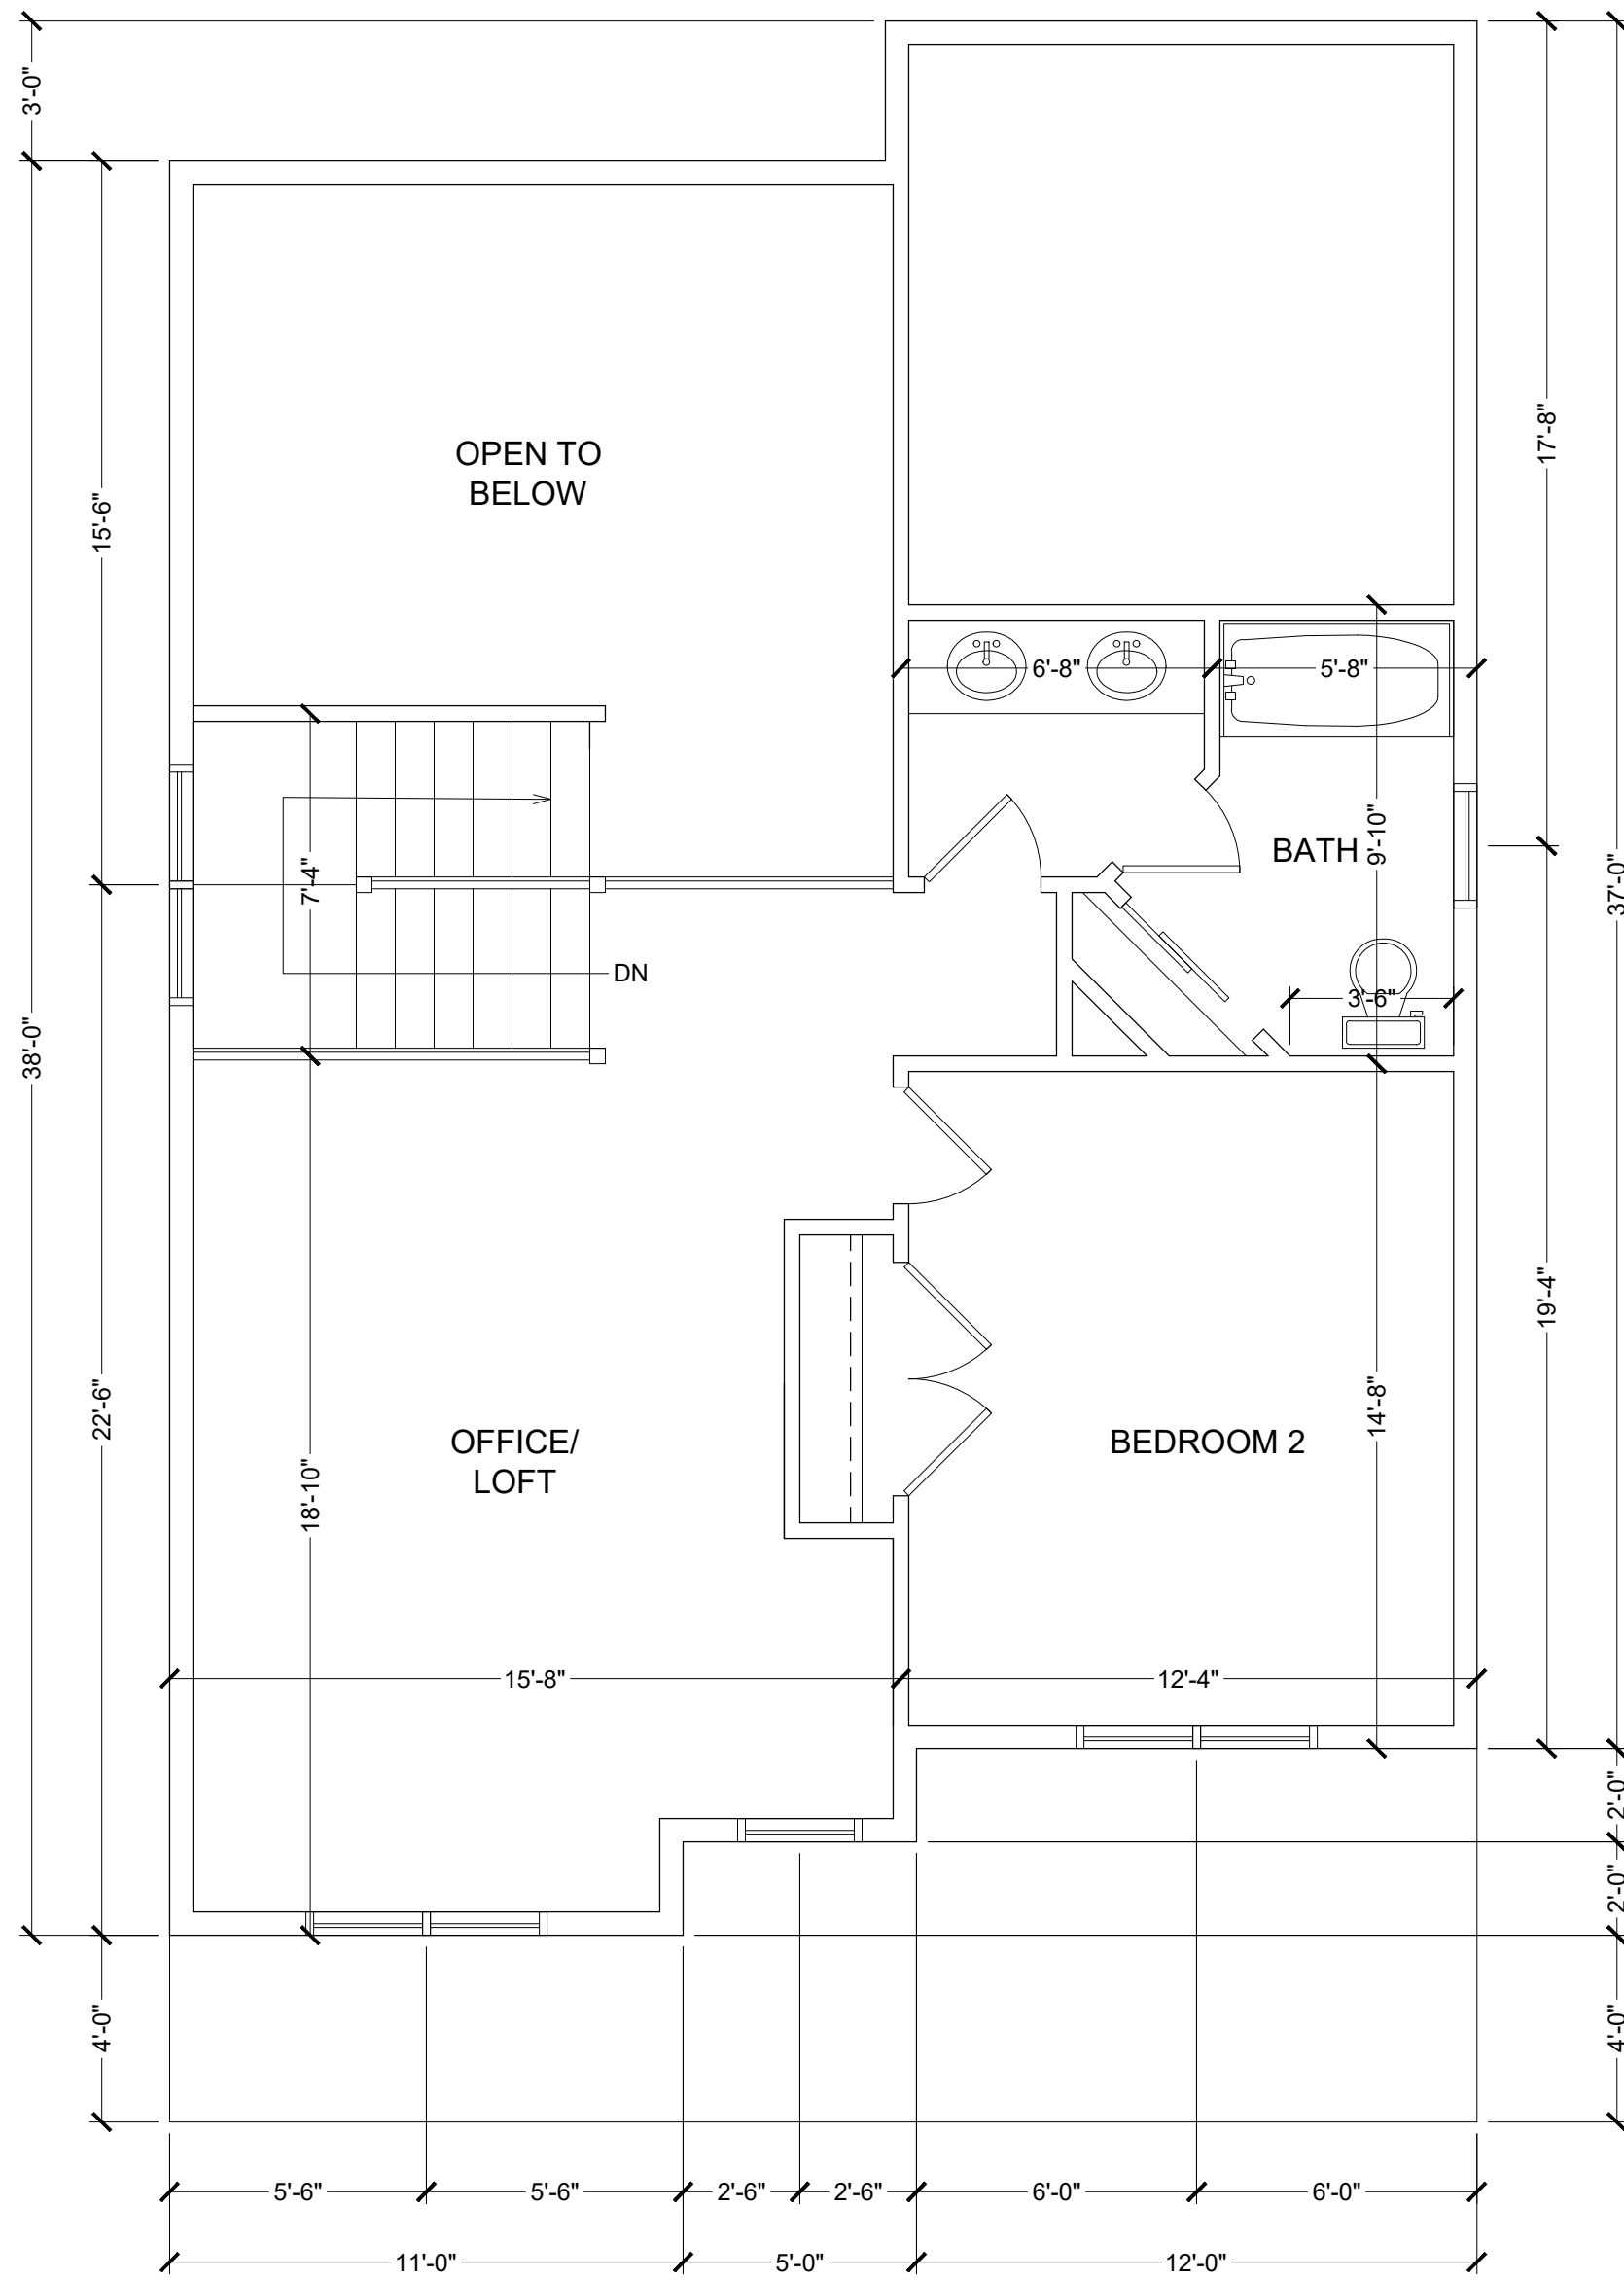

**SECOND FLOOR PLAN**  
SCALE: 1/4" = 1'-0"

PROJECT: FIELD DEVELOPMENT LITTLETON, MA	<b>SECOND FLOOR PLAN</b>		DATE: 11/26/2016
			SCALE: 1/4" = 1'-0"
			DESIGN DEVELOPMENT
			NOT FOR CONSTRUCTION
	REVISIONS	DATE	