


PROFILE AND DETAILS

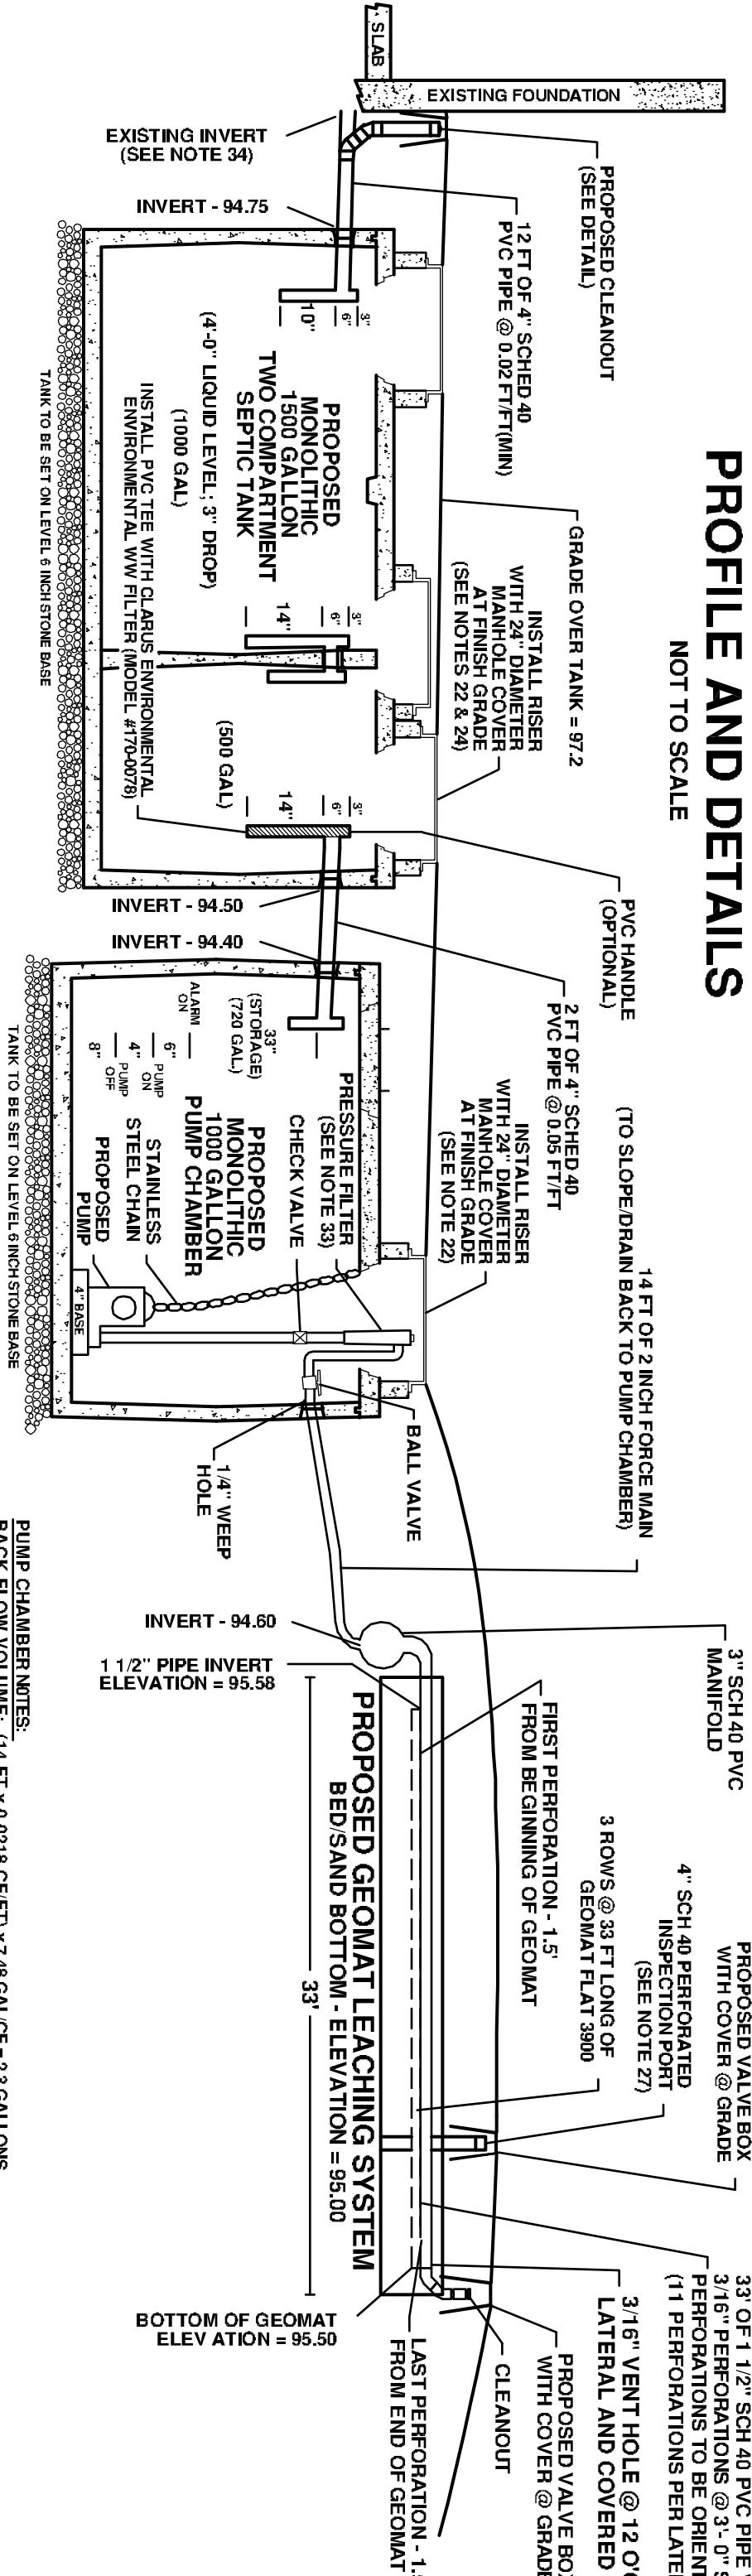

SEDIMENT AND EROSION CONTROL DETAIL

NOT TO SCALE

SAND SPECIFICATIONS

NOT TO SCALE

1" = 50'

1" = 50'

