


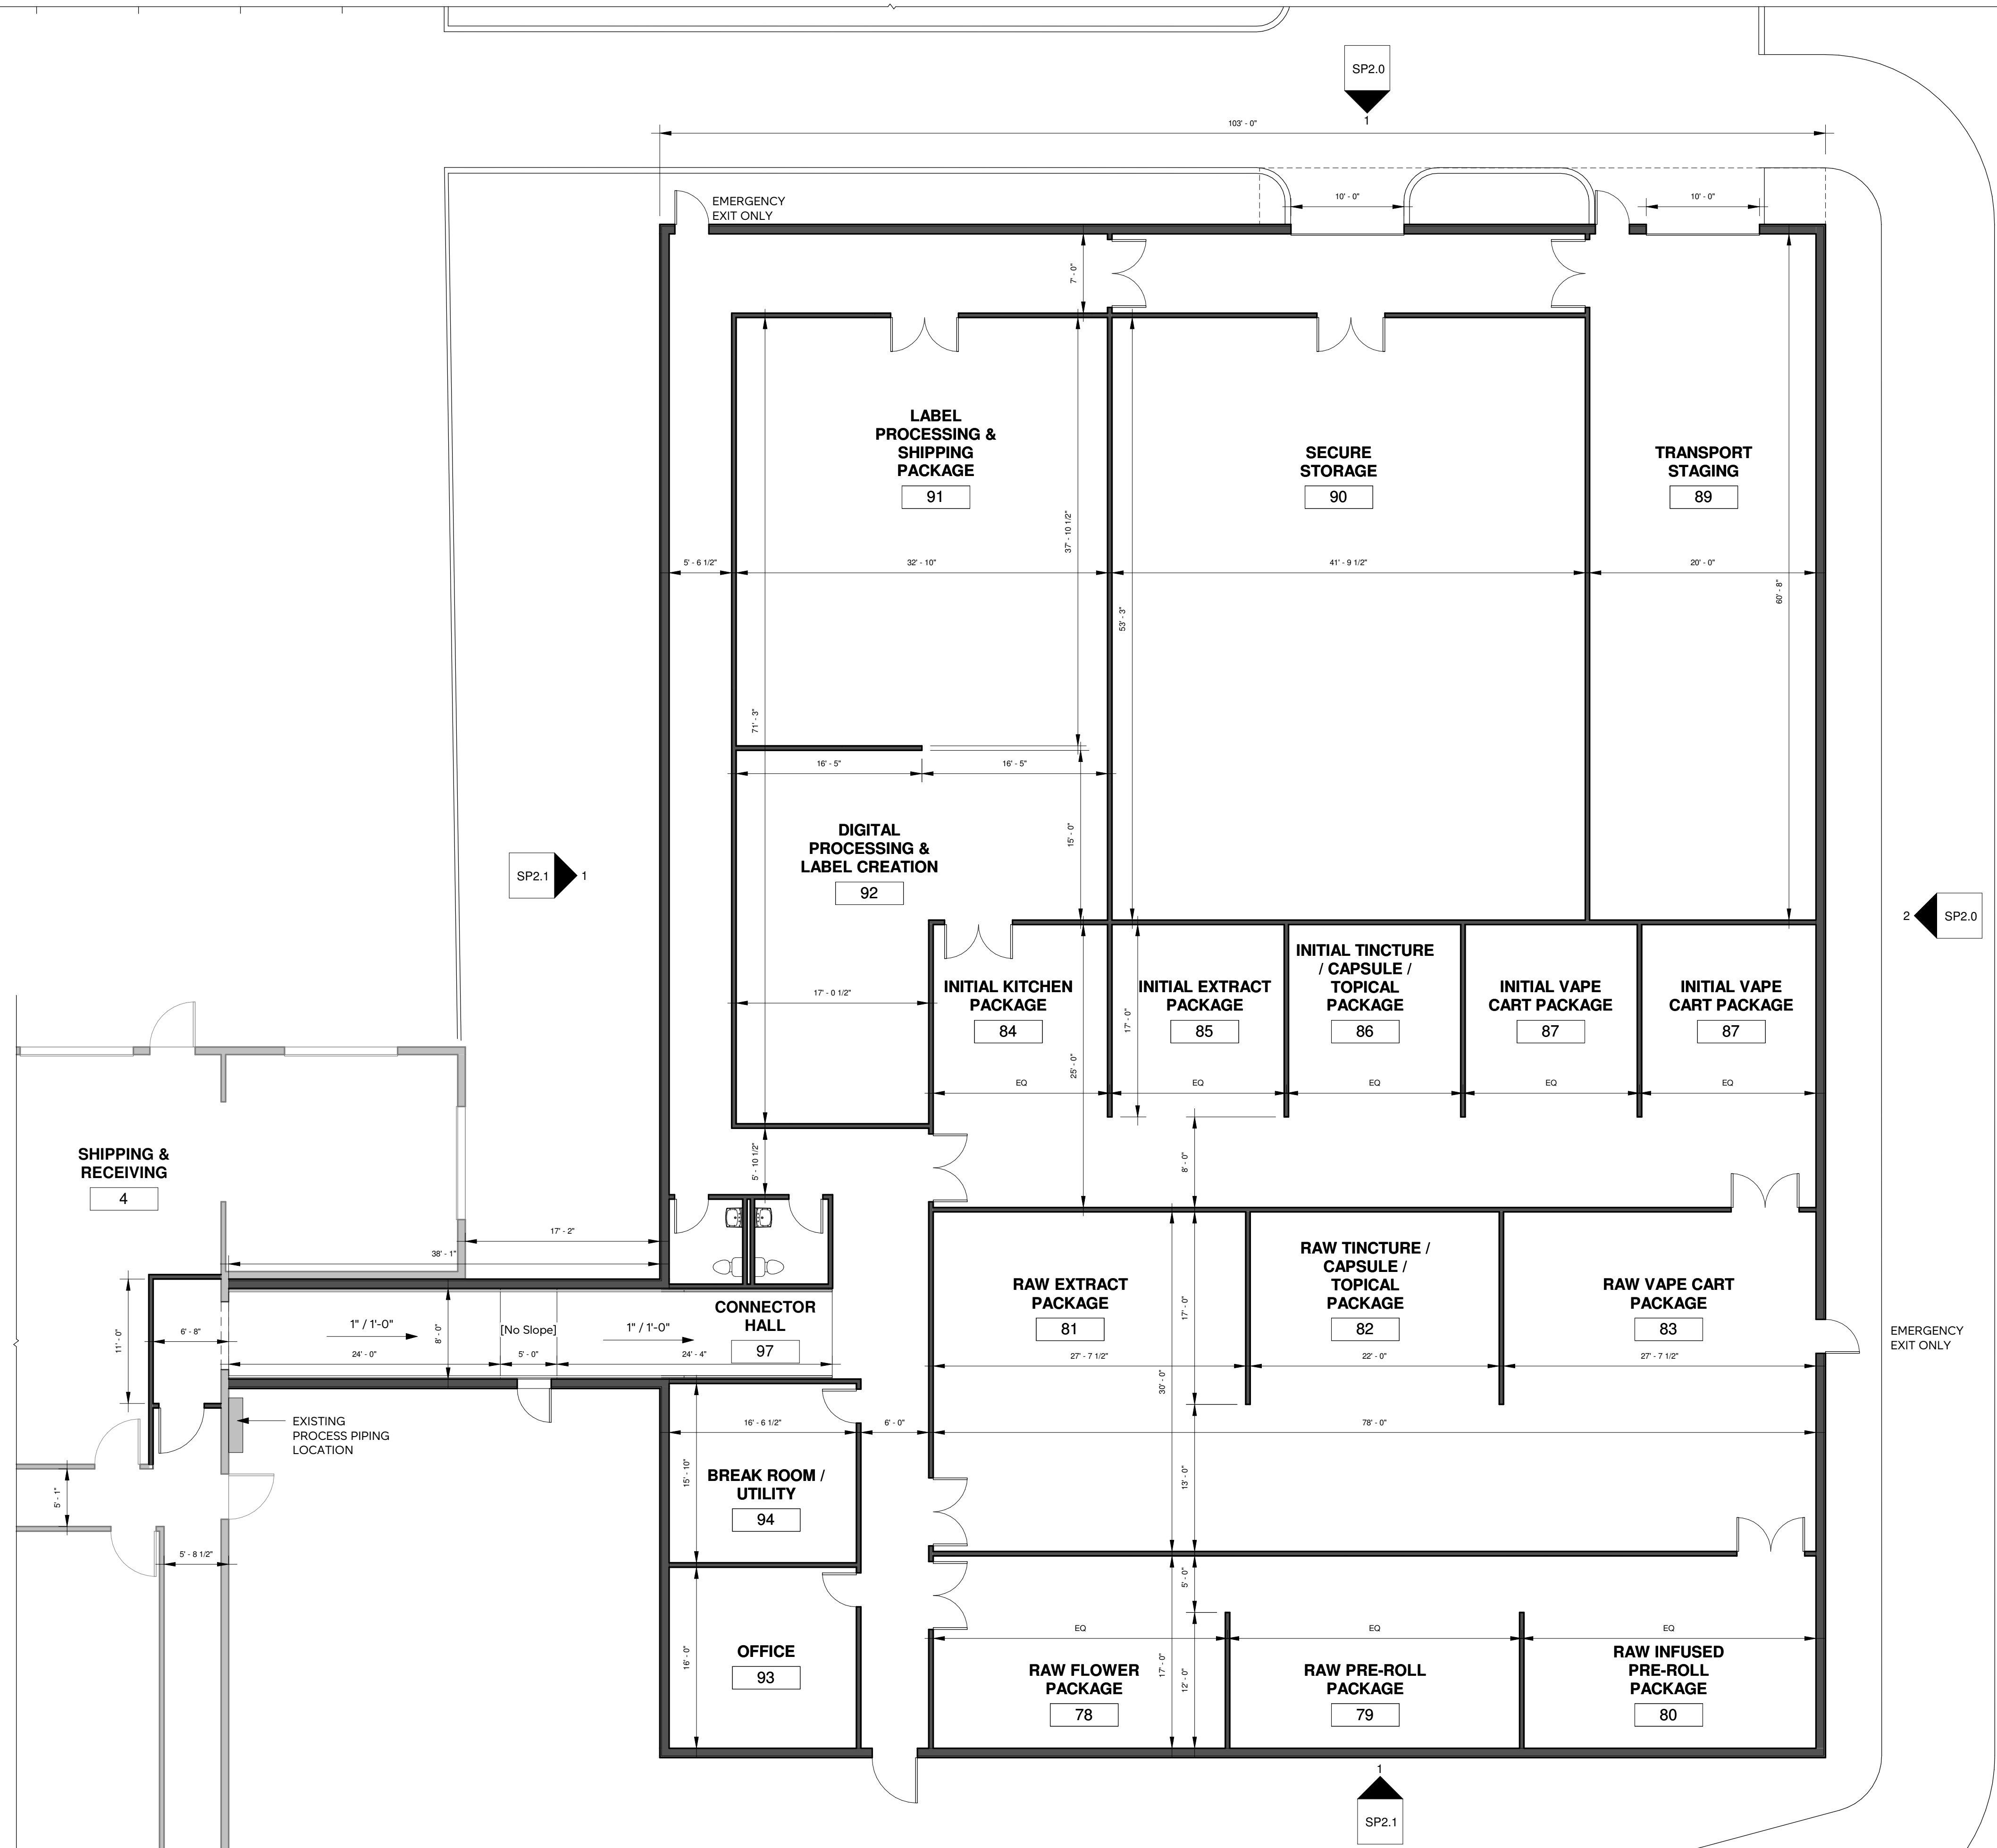

PLAN LEGEND

- EXISTING TO REMAIN
- PROPOSED

APPROXIMATE SQUARE FOOTAGE

TOTAL EXISTING BUILDING AREA:	36,640 SF
TOTAL PROPOSED ADDITION:	14,325 SF
TOTAL PROPOSED BUILDING AREA:	50,965 SF


PROPOSED PLAN
234 TAYLOR STREET, LITTLETON, MA

SMA LITTLETON
EXPANSION


PROJ. NO. 1901-10
DATE: JULY 27, 2023
DRAWN BY: M.C.

SP1.0



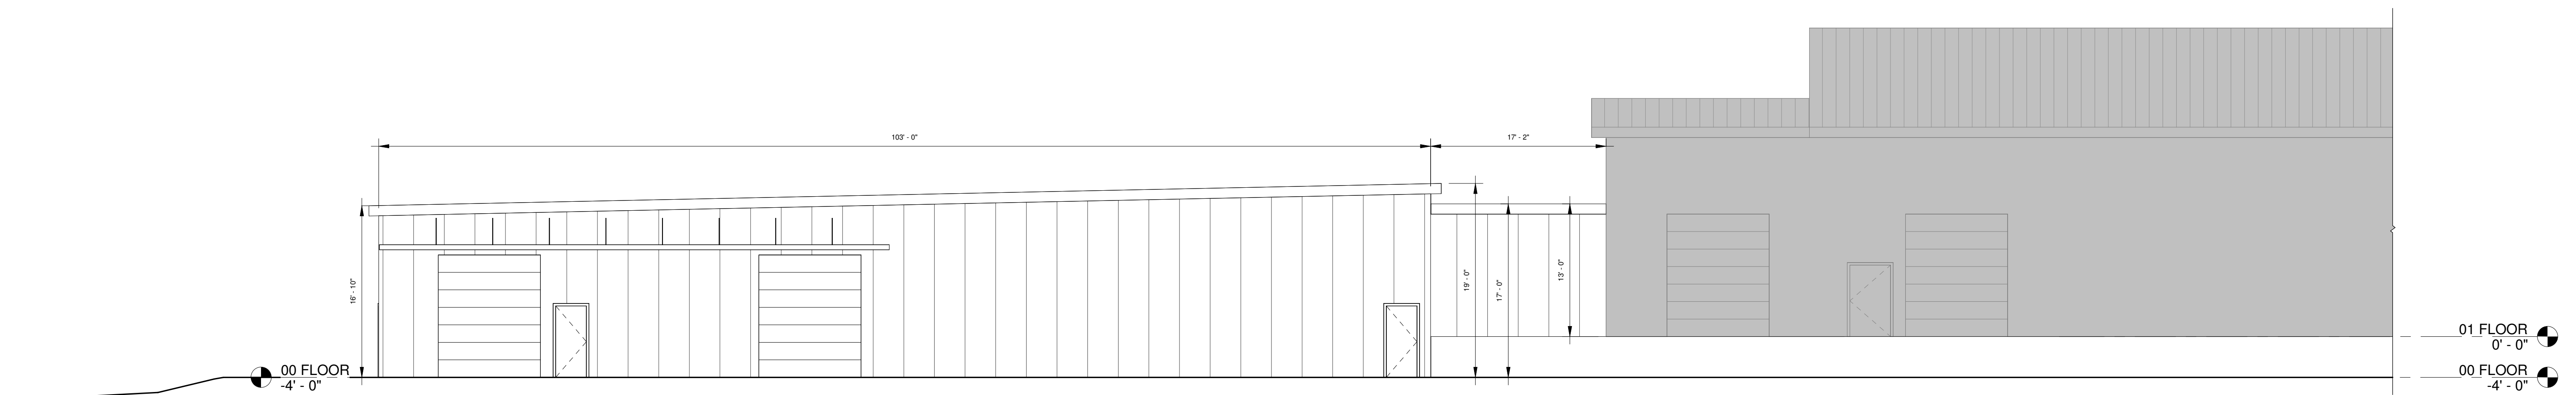

1 NORTH ELEVATION
1/8" = 1'-0"

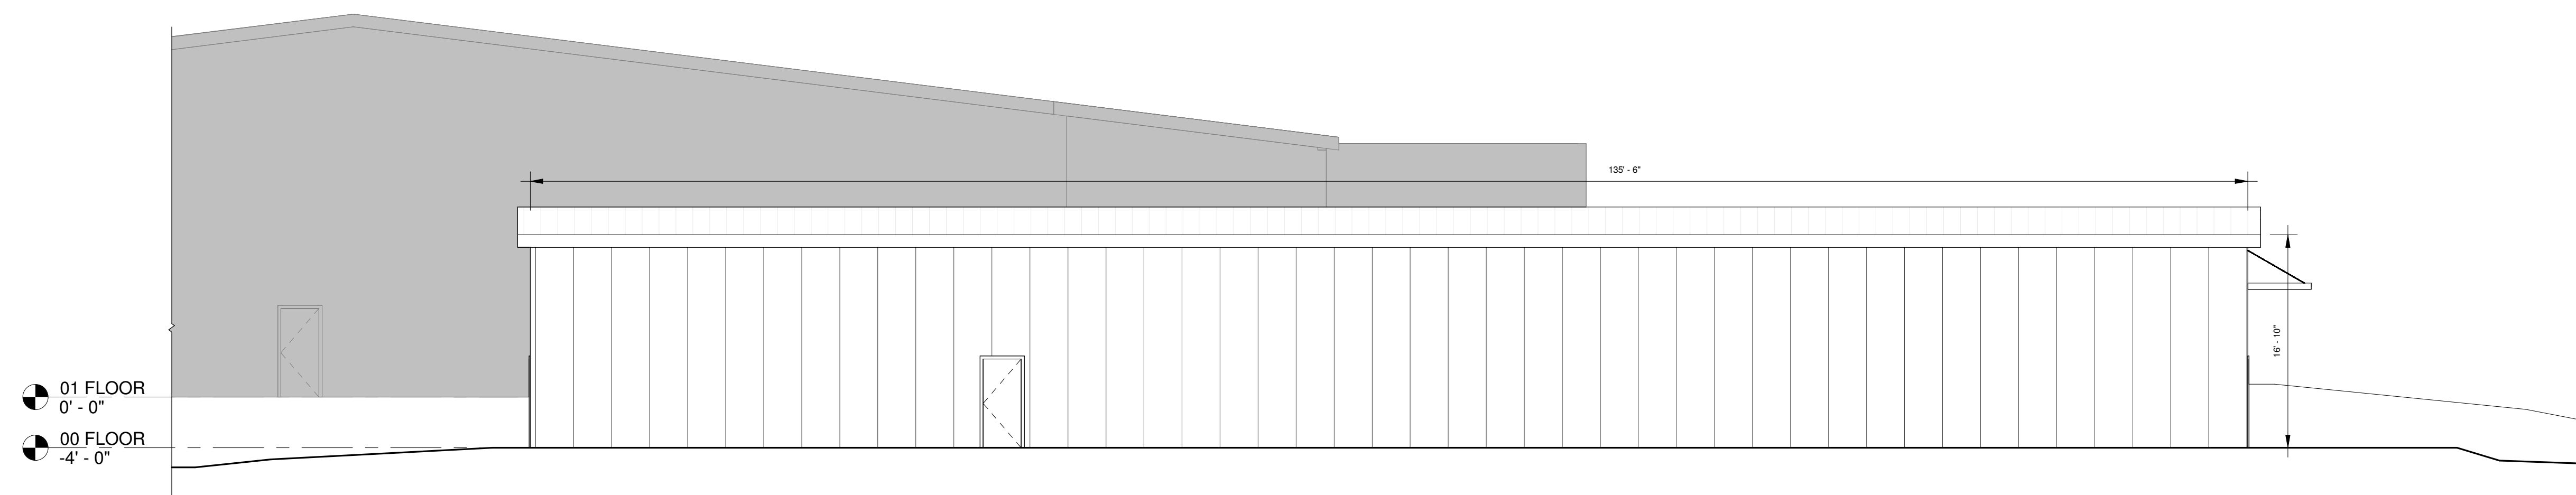

2 EAST ELEVATION
1/8" = 1'-0"


BUILDING ELEVATIONS
234 TAYLOR STREET, LITTLETON, MA

SMA LITTLETON EXPANSION


PROJ. NO. 1901-10
DATE: JULY 27, 2023
DRAWN BY: M.C.

SP2.0



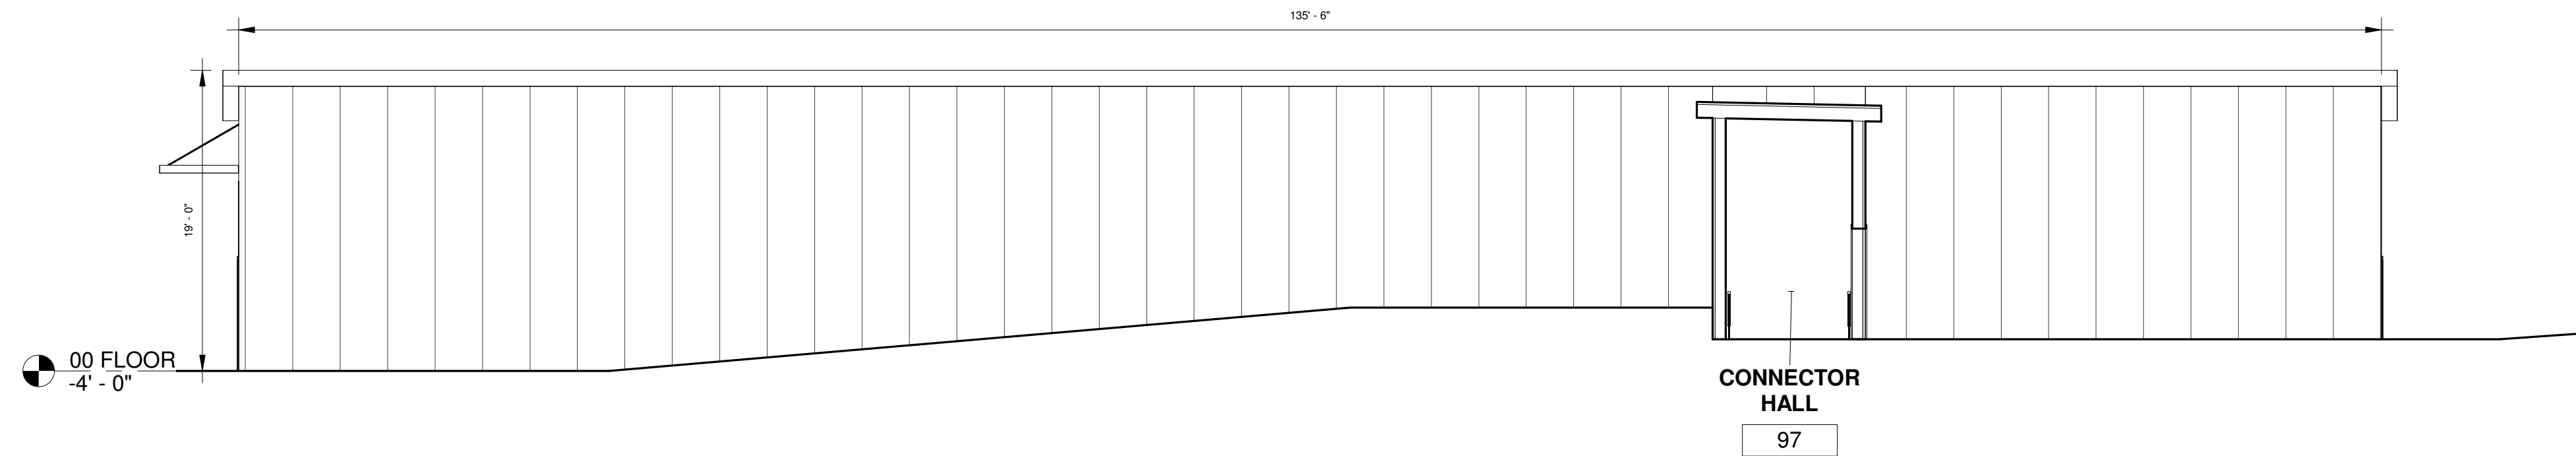

1 SOUTH ELEVATION
1/8" = 1'-0"

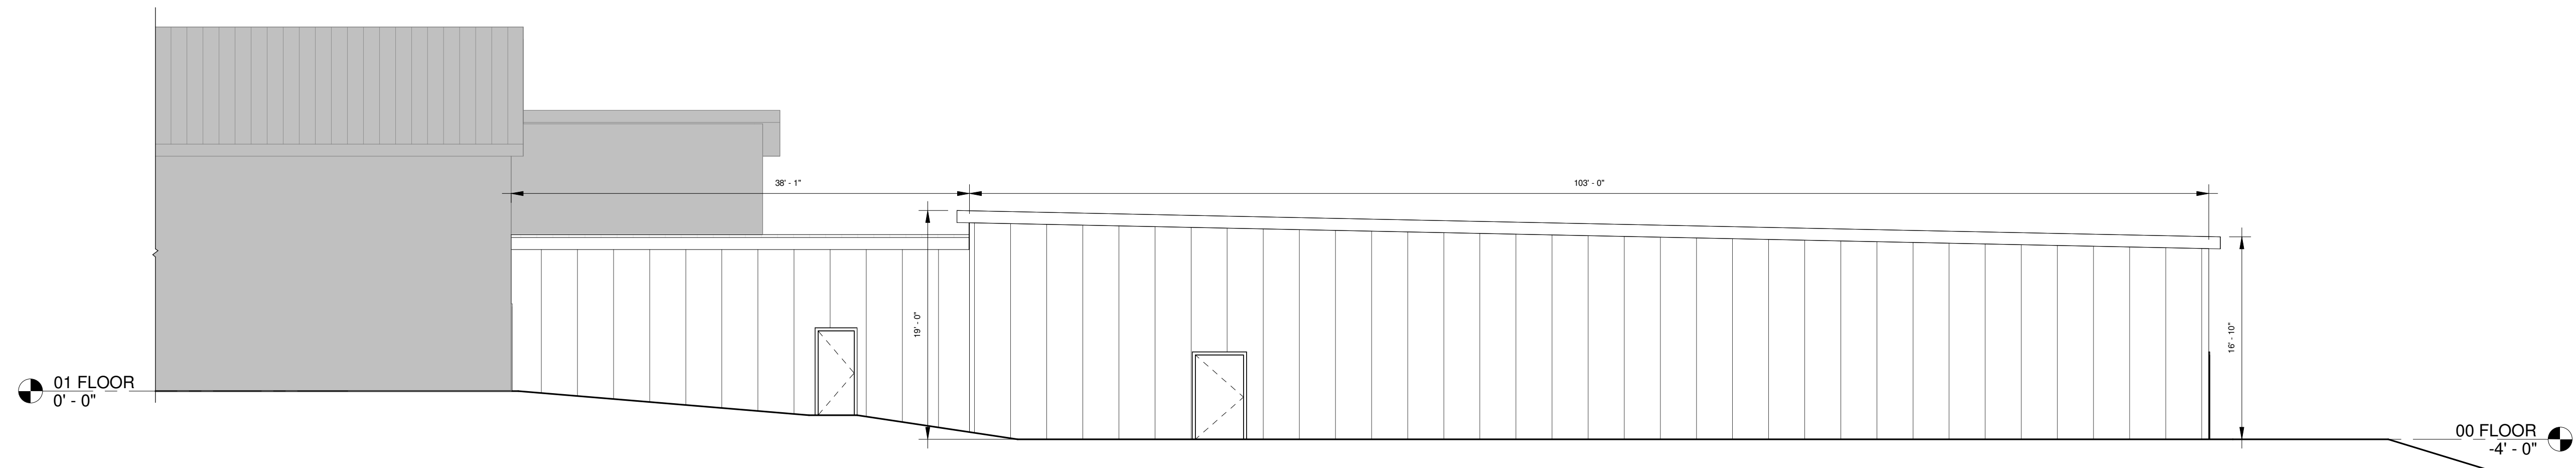

2 WEST ELEVATION
1/8" = 1'-0"

BUILDING ELEVATIONS
234 TAYLOR STREET, LITTLETON, MA

SMA LITTLETON EXPANSION

PROJ. NO. 1901-10
DATE: JULY 27, 2023
DRAWN BY: M.C.

SP2.1

