


LOCUS MAP
NOT TO SCALE

NOTE:
 1. PROPERTY LINES, STREAM, AND WETLAND LOCATIONS TAKEN FROM PLAN BY STAMSKI & McNARY RECORDED IN MIDDLESEX REGISTRY OF DEEDS, SOUTHERN DISTRICT, PLAN 105 OF 2001, IN BK 32315-204.
 2. APPROXIMATE SEPTIC LOCATION TAKEN FROM PLAN BY STAMSKI & McNARY, PLAN 311 OF 2011.

Proposed Random Plantings

- RED MAPLE (ACER RUBRUM)
- Highbush BLUEBERRY (VACCINIUM CORYMBOSUM)
- FLOWERING DOGWOOD (CORNUS FLORIDA)

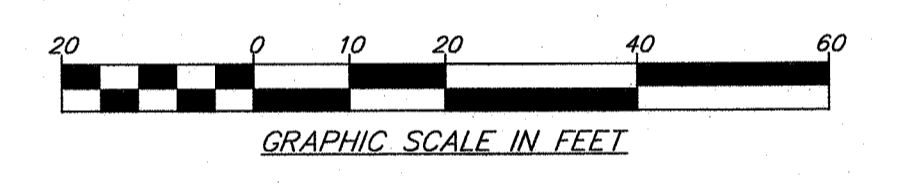

SURV.: MSB	CALC.: SPM	DRAFT: SPM
NR: 814/36	DEED: 51678-391	CHECK: ---

REVISIONS	
10-10-19 ORIGINAL	
ENDORSEMENT	
11-8-19 RELOCATE FENCE/	
PLANTINGS ADDED	
11-19-19 RELOCATE FENCE	
FOR 5000 SQ. FT. AREA	
ADD ADDITIONAL PLANTINGS	
11-26-19 REDEFINED	
DISTURBANCE AREA	

SHEET TITLE: **SITE PLAN**

DESIGNED FOR: **BORIS & LESSIA SHAJENKO**

ADDRESS: **12 MARY SHEPHERD ROAD, LITTLETON, MA**

LOT NO.: 6	ASSESSOR MAP: U-3	ASSESSOR PARCEL: 2-6
------------	-------------------	----------------------

DAVID E. ROSS ASSOCIATES, INC.
 CIVIL ENGINEERS - LAND SURVEYORS
 ENVIRONMENTAL CONSULTANTS

6 Lancaster County Road P.O. Box 795 Harvard, MA 01451-0795
 978-772-6232 FAX 978-772-6258 www.davidross.com

SCALE: 1"=20'	DATE: NOVEMBER, 2019
REF.:	PLAN NO.: L-13912
JOB NO.: 33001	SHEET NO.: 1 of 1

