

MATCHLINE CP-5 SITE PLAN 2 OF 4  
CP-4 SITE PLAN 1 OF 4

MATCHLINE CP-5 SITE PLAN 2 OF 4  
CP-4 SITE PLAN 1 OF 4

MATCHLINE CP-5 SITE PLAN 2 OF 4  
CP-4 SITE PLAN 1 OF 4

NF  
LITTLETON LAND CORPORATION  
BK. 28,882 PG. 477

NF  
LITTLETON LAND CORPORATION  
BK. 28,882 PG. 477

NF  
LITTLETON LAND CORPORATION  
BK. 28,882 PG. 477

NF  
LITTLETON HOLDING  
REALTY TRUST

NF  
DIANNE M. LESSA  
PATRICIA J. ALLEN

NF  
HOWARD E. ALLEN, JR.  
PATRICIA J. ALLEN

NF  
HOWARD E. ALLEN, JR.  
PATRICIA J. ALLEN

NF  
ELAINE M. & JOHN LINDGREN  
TRUSTEES OF LINDGREN  
GREAT ROAD REALTY TRUST  
BK. 45,713 PG. 243

NF  
KOLL BREN FUND VI, L.P.  
BK. 30,821 PG. 557

LITTLETON  
ACTON

NF  
ALEVIZOS NAGOG LLC

NF  
TIMOTHY M. & HEIDI J.  
WILEY

GREAT ROAD (ROUTE 2A & 119)  
PUBLIC - VARIABLE WIDTH

VILLAGE GREEN APARTMENTS  
SITE PLAN 1 OF 4

PREPARED FOR:  
FIFTEEN GREAT  
ROAD II LLC

SCALE: 1"=40'  
DATE: JULY 2011


Places Associates, Inc.

Planning, Landscape Architecture,  
Civil Engineering, Surveying  
510 KING STREET, SUITE 9  
LITTLETON, MA 01460  
978.486.0334 Fax  
978.486.0447  
EMAIL: places@villagreen.net

PROJECT NO.: 11-6303 PLAN NO. CP-4







PERMIT SET

NOT FOR CONSTRUCTION

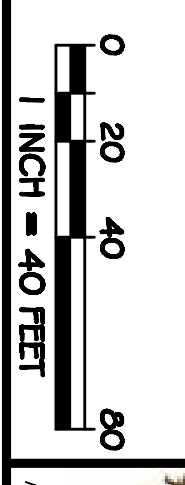

Planning, Landscape Architecture,  
Civil Engineering, Surveying  
510 KING STREET, SUITE 9  
LITTLETON, MA 01460  
978.486.0334 Fax  
978.486.0447  
EMAIL: places@villagreen.net

PROJECT NO.: 11-6303 PLAN NO. CP-4

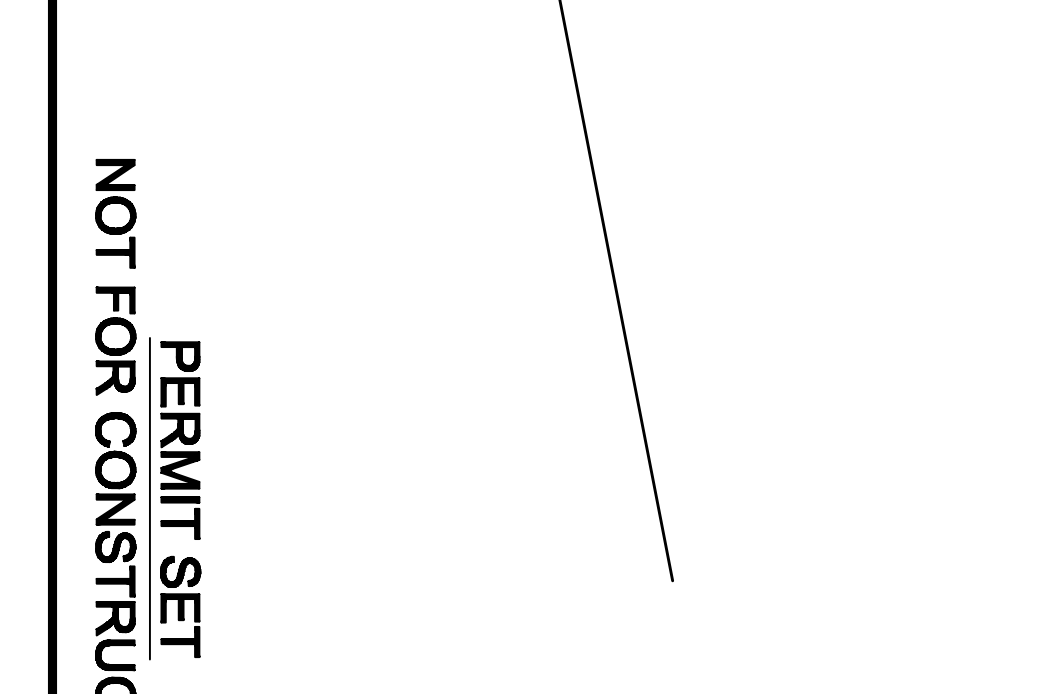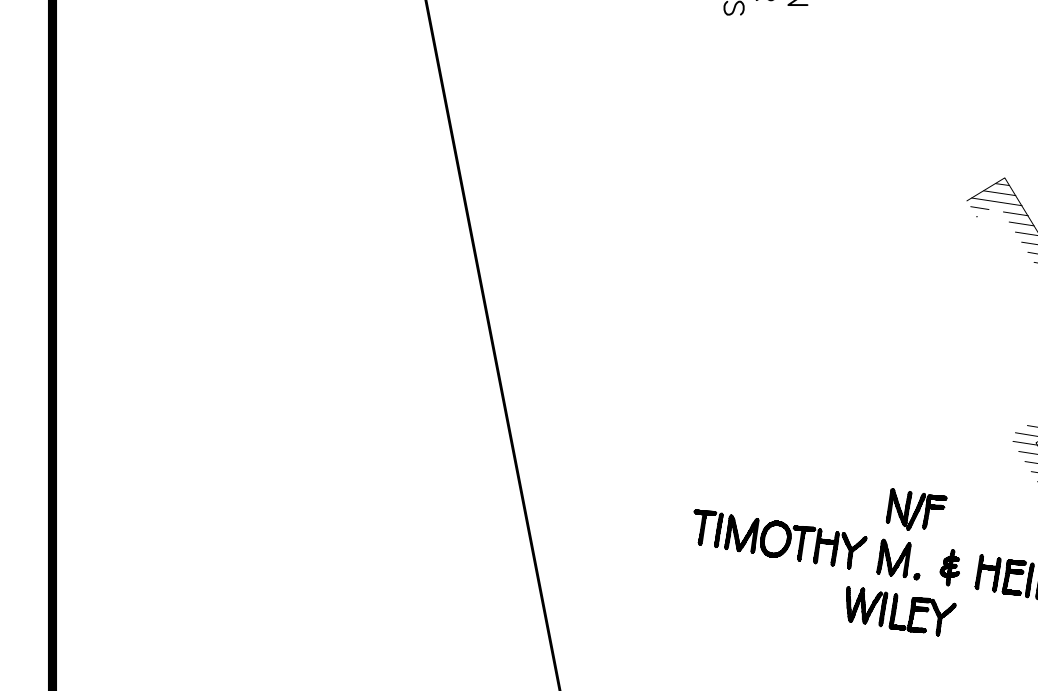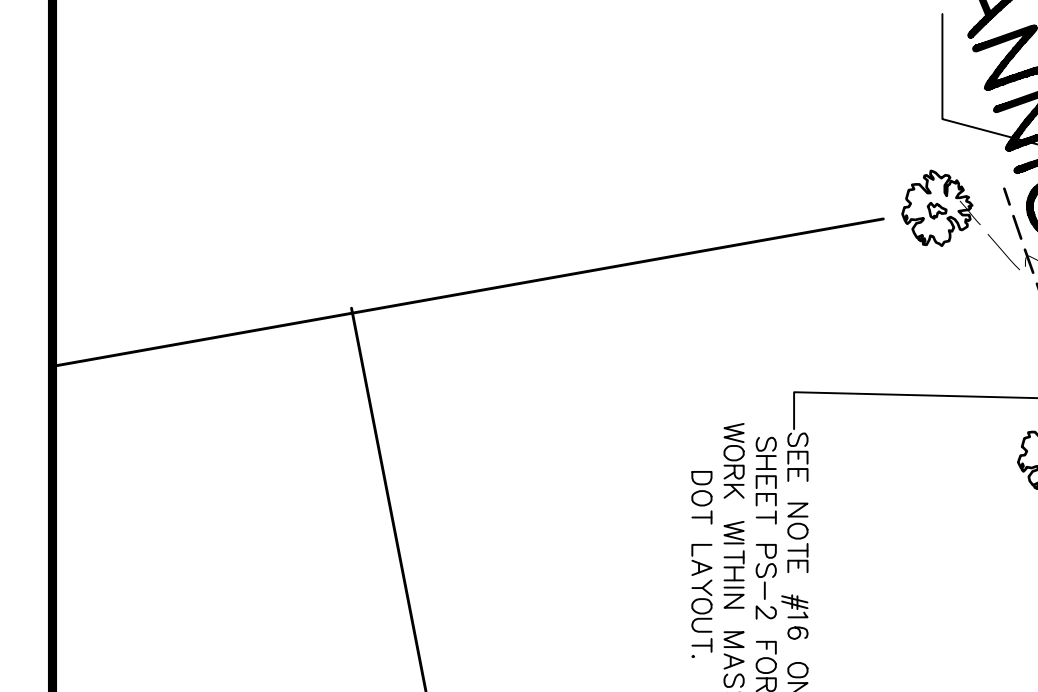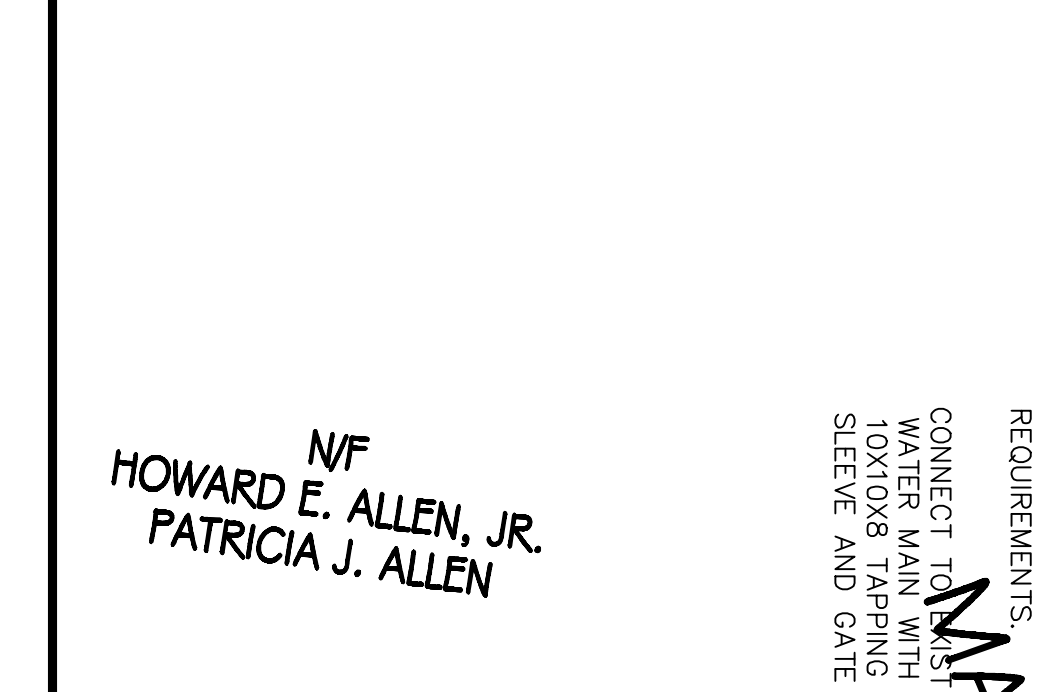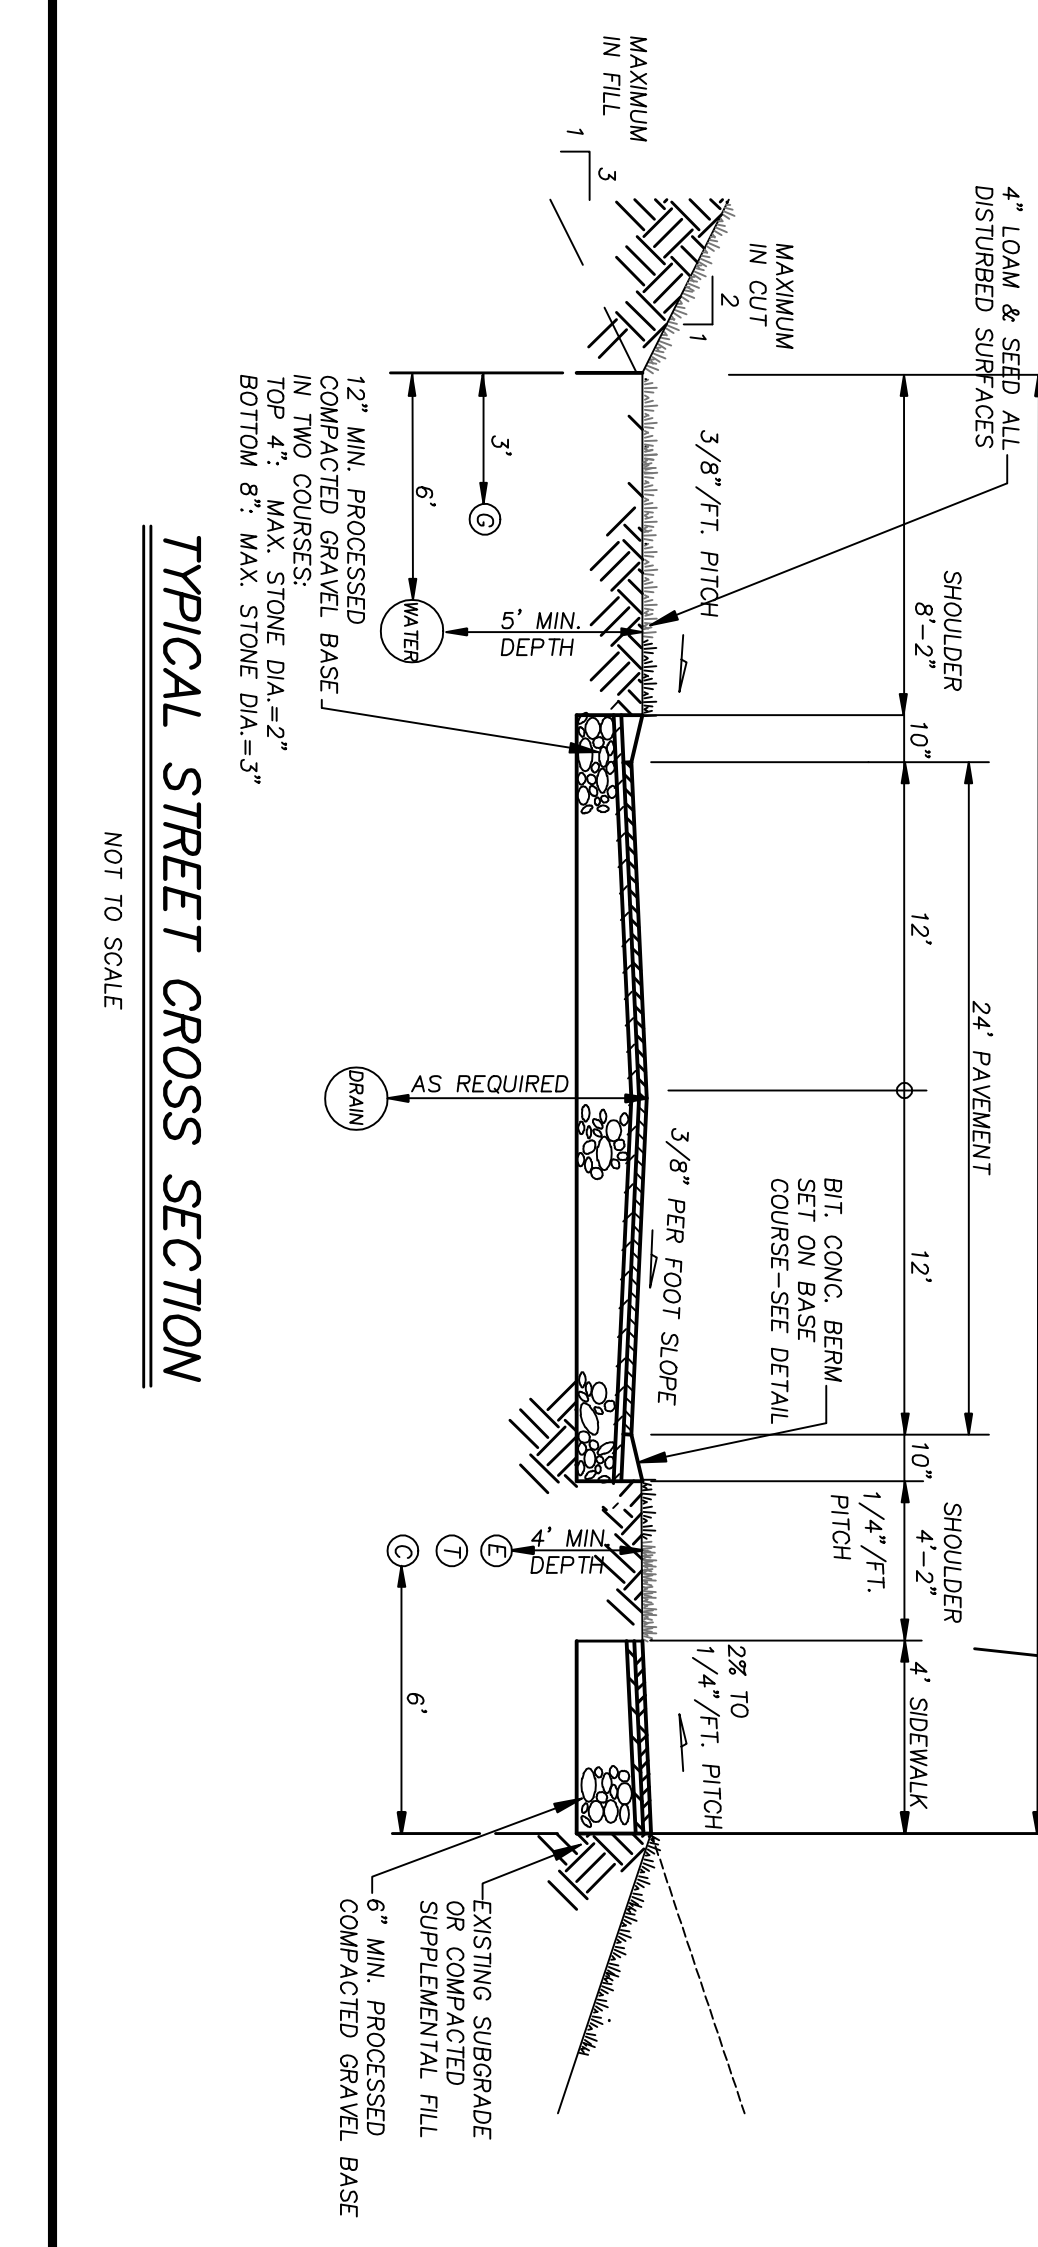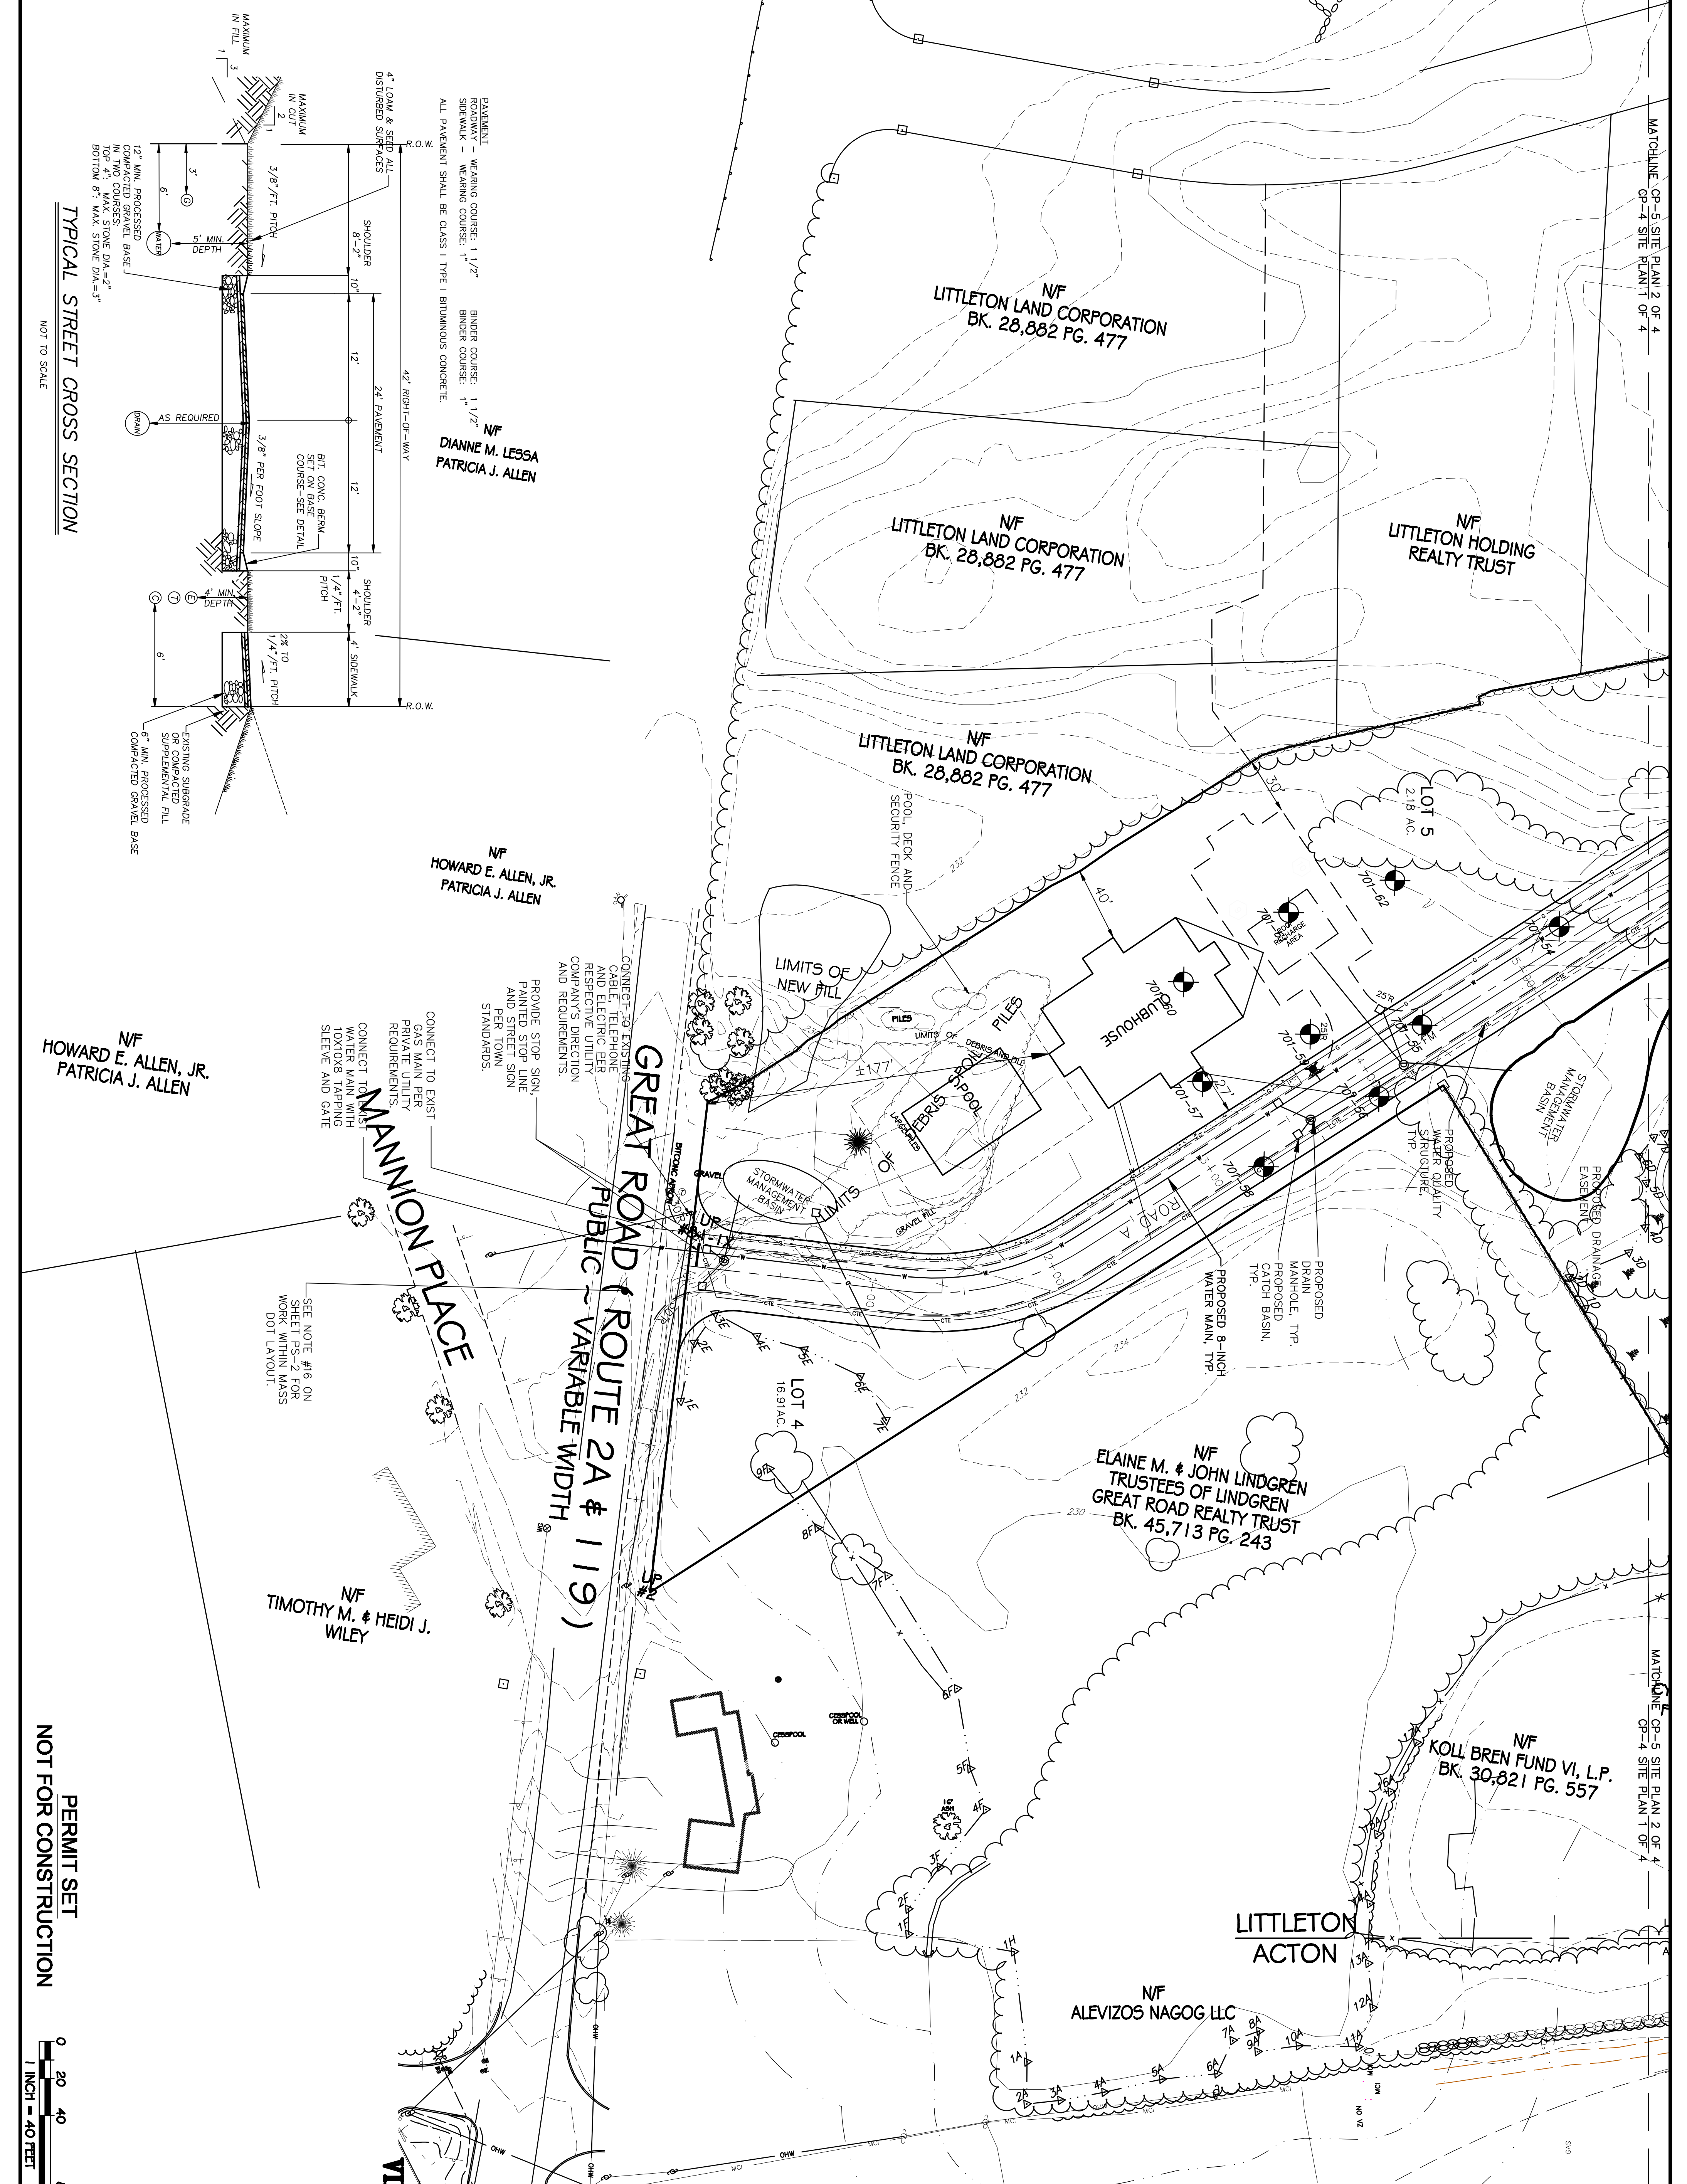

- NOTES:  
1. PLAN IS THE COMPILED  
OF INFORMATION FROM  
VARIOUS SOURCES INCLUDING  
RECORD DEEDS, AERIAL  
TOPOGRAPHY AND WETLANDS  
DELINEATIONS BY OTHERS AND  
IS NOT NECESSARILY THE  
RESULT OF SURVEY BY THE  
FACES  
SITE CONSULTANTS, INC.  
2. SOIL TESTING TO  
DEMONSTRATE FEASIBILITY OF  
ON-SITE SUBSURFACE SEWAGE  
DISPOSAL SYSTEMS IS  
INCLUDED WITH THE  
PRELIMINARY SUBDIVISION  
APPLICATION PACKAGE.  
3. REFER TO SHEET PS-2  
FOR ADDITIONAL NOTES.