

EXTERIOR WINDOW
FRAMING & GLAZING

GENERAL WINDOW NOTES:
1. ALL DIMENSIONS SHOWN ON ARCHITECTURAL DRAWINGS ARE ROUGH OPENINGS. SHOP DRAWINGS SHOULD REFLECT APPROPRIATE FRAME SIZES INCLUDING JOINT SIZES PER MANUFACTURERS SPECIFICATIONS.
2. G.C./SUB-CONTRACTOR TO FIELD VERIFY ALL OPENINGS PRIOR TO FABRICATION OF WINDOWS.
3. SUBMIT COLOR SAMPLES FOR FRAMES AND GLAZING AS PART OF THE SHOP DRAWING PROCESS.

GLAZING:
1. ALL GLAZING TO BE LOW E-II PROVIDE TEMPERED GLAZING IN ALL AREA REQUIRED BY CODE.

SILVERLINE WINDOWS:
1. 3000 SERIES DOUBLE HUNG WINDOWS.
2. 70 SERIES CASEMENT WINDOWS.
3. 2650 SERIES PICTURE WINDOW.
4. FUSION WELDED VINYL FRAME.
5. INTEGRAL CASING AND "J" CHANNEL.
6. 9 9/16" PRE-PRIMED WOOD JAMB.
7. FIBERGLASS MESH SCREEN.
8. 4" FLAT CASING W/ "J" CHANNEL.
10. HARDWARE FINISH: WHITE.

SILVERLINE PATIO DOOR:
1. 5700 SERIES SLIDING PATIO DOOR.
2. FUSION WELDED VINYL FRAME.
3. LOE² IG WITH ARGON GAS.
4. CONTOUR BETWEEN THE GLASS GRILLES.
5. 6 9/16" PRE-PRIMED WOOD JAMB.
6. FIBERGLASS MESH SCREEN.
7. HARDWARE FINISH: WHITE.




BUILDING TYPE TH3A - RIGHT ELEVATION 1
SCALE: 1/4"=1'-0"



BUILDING TYPE TH3A - FRONT ELEVATION 2
SCALE: 1/4"=1'-0"

Key Plan:

NOT FOR CONSTRUCTION

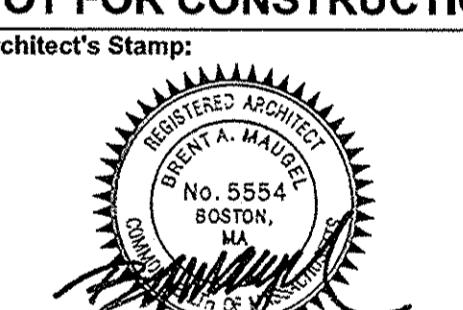

Project:
Fifteen Great

Road II LLC

15 Great Road,

Littleton, MA.

Client:

Omni Properties, LLC

200 Bay Ave Suite 303

Concord, MA 01742

Tel: (978) 369-4884

Proj #: 12023

Scale: As Noted

Issue: Progress
Date: 8/28/2012

ZBA Approval
Date: 11/6/2012

ZBA Approval
Date: 11/30/2012

Revisions: Maximum Height
Date: 12/18/2012

Drawing Title:
Building Type TH3A
Exterior Elevations


Sheet Number:

A.201.5

MAUGEL
ARCHITECTS INC

200 Ayer Road, Harvard, MA 01451
Tel: (978) 456-2800 Fax: (978) 456-2801
www.maugel.com

THESE DOCUMENTS AND ALL IDEAS, ARCHITECTURE, DESIGNS AND PLANS
CONTAINED HEREIN ARE THE PROPERTY OF MAUGEL ARCHITECTS, INC. AND NO PART THEREOF SHALL
BE COPIED, REPRODUCED, OR USED IN WHOLE OR IN PART, IN ANY MANNER,
WITHOUT THE WRITTEN PERMISSION OF MAUGEL ARCHITECTS, INC.

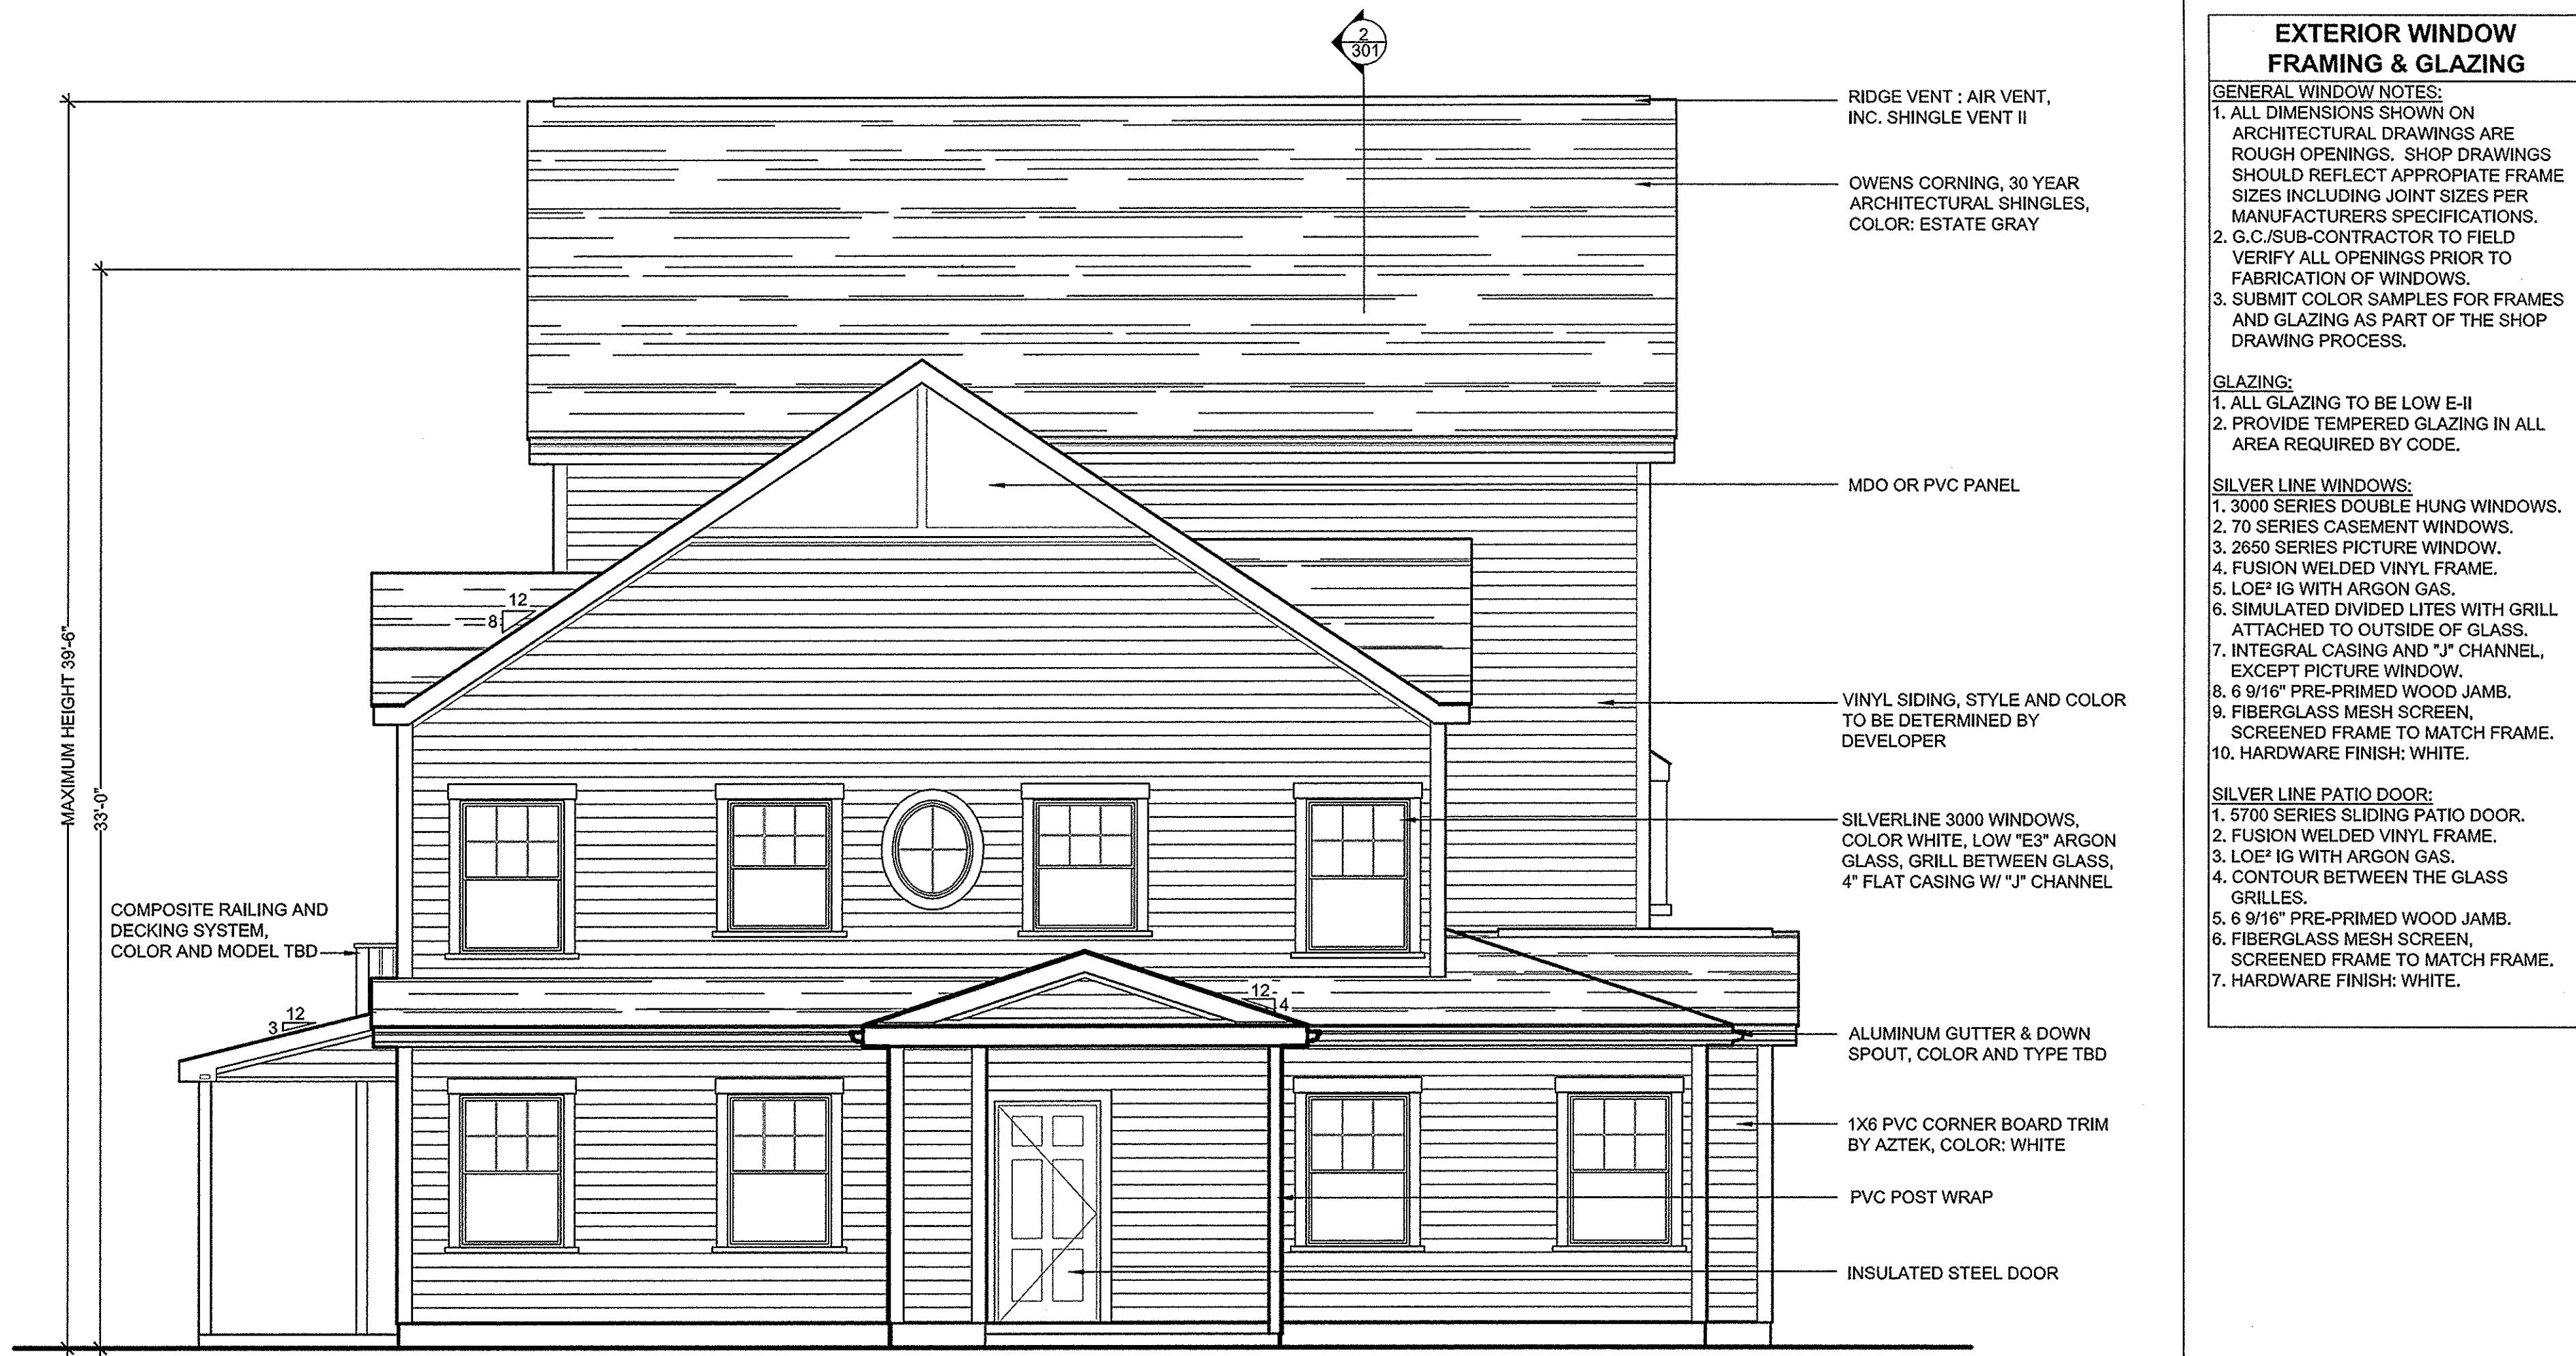

BUILDING TYPE TH3A - LEFT ELEVATION 1
SCALE: 1/4"=1'-0"



BUILDING TYPE TH3A - REAR ELEVATION 2
SCALE: 1/4"=1'-0"

Notes:

EXTERIOR WINDOW FRAMING & GLAZING

GENERAL WINDOW NOTES:
1. ALL DIMENSIONS SHOWN ON ARCHITECTURAL DRAWINGS ARE ROUGH OPENINGS. SHOP DRAWINGS SHOULD REFLECT APPROPRIATE FRAME SIZES INCLUDING JOINT SIZES PER MANUFACTURER'S SPECIFICATIONS.
2. G.C./SUB-CONTRACTOR TO FIELD VERIFY ALL OPENINGS PRIOR TO FABRICATION OF WINDOWS.
3. SUBMIT COLOR SAMPLES FOR FRAMES AND GLAZING AS PART OF THE SHOP DRAWING PROCESS.

GLAZING:
1. ALL GLAZING TO BE LOW E-II
2. PROVIDE TEMPERED GLAZING IN ALL AREA REQUIRED BY CODE.

SILVERLINE WINDOWS:
1. 3000 SERIES DOUBLE HUNG WINDOWS.
2. 70 SERIES CASEMENT WINDOWS.
3. 2650 SERIES PICTURE WINDOW.
4. FUSION WELDED VINYL FRAME.
5. LOE³ IG WITH ARGON GAS.
6. SIMULATED DIVIDED LITES WITH GRILL ATTACHED TO OUTSIDE OF GLASS.
7. INTEGRAL CASING AND "J" CHANNEL, EXCEPT PICTURE WINDOW.
8. 6 9/16" PRE-PRIMED WOOD JAMB.
9. FIBERGLASS MESH SCREEN, SCREENED FRAME TO MATCH FRAME.
10. HARDWARE FINISH: WHITE.

SILVERLINE PATIO DOOR:
1. 5700 SERIES SLIDING PATIO DOOR.
2. FUSION WELDED VINYL FRAME.
3. LOE³ IG WITH ARGON GAS.
4. CONTOUR BETWEEN THE GLASS GRILLES.
5. 6 9/16" PRE-PRIMED WOOD JAMB.
6. FIBERGLASS MESH SCREEN, SCREENED FRAME TO MATCH FRAME.
7. HARDWARE FINISH: WHITE.

Key Plan:

NOT FOR CONSTRUCTION

Architect's Stamp:



Project:
Fifteen Great Road II LLC

15 Great Road,
Littleton, MA.

Client:
Omni Properties, LLC
200 Baker Ave, Suite 303
Concord, MA 01742
Tel: (978) 369-6884

Project #: 12023
Scale: As Noted

Issue: Progress 8/28/2012
ZBA Approval 11/6/2012
ZBA Approval 11/30/2012

Revisions: Date:
Maximum Height 12/18/2012

Drawing Title:
Building Type TH3A
Exterior Elevations
Sheet Number:

A.202.6

MAUGEL
ARCHITECTS INC

200 Ayer Road, Harvard, MA 01451
Tel: (978) 456-2800 Fax: (978) 456-2801
www.maugel.com

THIS DOCUMENT AND ALL RELATED INFORMATION, DRAWINGS AND PLANS
PUBLISHED THEREIN OR REPRESENTED THEREBY ARE OWNED BY AND PEGAN
TECHNICAL SERVICES, INC. AND SHALL NOT BE COPIED, REPRODUCED, OR
UTILIZED BY ANY PERSON, FIRM OR CORPORATION FOR ANY PURPOSE
WHATSOEVER EXCEPT WITH SPECIFIC WRITTEN PERMISSION
© 2012 MAUGEL ARCHITECTS, INC.



BUILDING TYPE TH3B3 - RIGHT ELEVATION 1

SCALE: 1/4"=1'-0" 1



BUILDING TYPE TH3B3 - FRONT ELEVATION 2

2

Notes:

EXTERIOR WINDOW FRAMING & GLAZING

GENERAL WINDOW NOTES:

1. ALL DIMENSIONS SHOWN ON ARCHITECTURAL DRAWINGS ARE ROUGH OPENINGS. SHOP DRAWINGS SHOULD REFLECT APPROPRIATE FRAME SIZES INCLUDING JOINT SIZES PER MANUFACTURERS SPECIFICATIONS.
2. G.C./SUB-CONTRACTOR TO FIELD VERIFY ALL OPENINGS PRIOR TO FABRICATION OF WINDOWS.
3. SUBMIT COLOR SAMPLES FOR FRAMES AND GLAZING AS PART OF THE SHOP DRAWING PROCESS.

GLAZING:

SILVER LINE WINDOWS:

1. 3000 SERIES DOUBLE HUNG WINDOWS.
2. 70 SERIES CASEMENT WINDOWS.
3. 2650 SERIES PICTURE WINDOW.
4. FUSION WELDED VINYL FRAME.
5. LOE² IG WITH ARGON GAS.
6. SIMULATED DIVIDED LITES WITH GRILL ATTACHED TO OUTSIDE OF GLASS.
7. INTEGRAL CASING AND "J" CHANNEL, EXCEPT PICTURE WINDOW.
8. 6 9/16" PRE-PRIMED WOOD JAMB.
9. FIBERGLASS MESH SCREEN, SCREENED FRAME TO MATCH FRAME.
10. HARDWARE FINISH: WHITE.

SILVER LINE PATIO DOOR:

1. 5700 SERIES SLIDING PATIO DOOR.
2. FUSION WELDED VINYL FRAME.
3. LOE² IG WITH ARGON GAS.
4. CONTOUR BETWEEN THE GLASS GRILLES.
5. 6 9/16" PRE-PRIMED WOOD JAMB.
6. FIBERGLASS MESH SCREEN,
SCREENED FRAME TO MATCH FRAME.
7. HARDWARE FINISH: WHITE.

Key Plan:

Project:
Fifteen Great

Road II LLC
5 Great Road,
Littleton, MA.

Concord, MA 01742
Tel: (978) 369-4884
Project #: 12023
Scale: As Noted

Issue:	Date:
Progress	8/28/2012
TBA Approval	11/6/2012
TBA Approval	11/30/2012
Revisions:	Date:

Drawing Title:
Building Type TH3B3
Exterior Elevation

Exterior Elevations

The image features a large, bold, black and white graphic. At the top, the text 'A.201.10' is displayed in a large, sans-serif font. Below this, the 'A' is partially cut off on the left. Below the main text is the 'M A U G E L' logo, which consists of the letters 'M', 'A', 'U', 'G', 'E', and 'L' stacked vertically. To the right of 'L' is a stylized graphic element resembling a mountain or a series of vertical lines. Below the letters 'G' and 'E' is the text 'ARCHITECTS INC' in a smaller, sans-serif font. The entire graphic is set against a white background with a black border.

200 Ayer Road, Harvard, MA 01451



BUILDING TYPE TH3B3 - LEFT ELEVATION 1



BUILDING TYPE TH3B3 - REAR ELEVATION 2
SCALE: 1/4"=1'-0"

Notes:

INTERIOR WINDOW FRAMING & GLAZING

GENERAL WINDOW NOTES:

1. ALL DIMENSIONS SHOWN ON ARCHITECTURAL DRAWINGS ARE ROUGH OPENINGS. SHOP DRAWINGS SHOULD REFLECT APPROPRIATE FRAME SIZES INCLUDING JOINT SIZES PER MANUFACTURERS SPECIFICATIONS.
2. G.C./SUB-CONTRACTOR TO FIELD VERIFY ALL OPENINGS PRIOR TO FABRICATION OF WINDOWS.
3. SUBMIT COLOR SAMPLES FOR FRAMING AND GLAZING AS PART OF THE SHOP DRAWING PROCESS.

GLAZING:
1. ALL GLAZING TO BE LOW E-II
2. PROVIDE TEMPERED GLAZING IN ALL
AREA REQUIRED BY CODE.

- SILVER LINE WINDOWS:
- 1. 3000 SERIES DOUBLE HUNG WINDOW
- 2. 70 SERIES CASEMENT WINDOWS.
- 3. 2650 SERIES PICTURE WINDOW.
- 4. FUSION WELDED VINYL FRAME.
- 5. LOE² IG WITH ARGON GAS.
- 6. SIMULATED DIVIDED LITES WITH GRILLE ATTACHED TO OUTSIDE OF GLASS.
- 7. INTEGRAL CASING AND "J" CHANNEL, EXCEPT PICTURE WINDOW.
- 8. 6 9/16" PRE-PRIMED WOOD JAMB.
- 9. FIBERGLASS MESH SCREEN, SCREENED FRAME TO MATCH FRAME
- 10. HARDWARE FINISH: WHITE.

SILVER LINE PATIO DOOR:

- 1. 5700 SERIES SLIDING PATIO DOOR.
- 2. FUSION WELDED VINYL FRAME.
- 3. LOE² IG WITH ARGON GAS.
- 4. CONTOUR BETWEEN THE GLASS GRILLES.
- 5. 6 9/16" PRE-PRIMED WOOD JAMB.
- 6. FIBERGLASS MESH SCREEN,
SCREENED FRAME TO MATCH FRAME
- 7. HARDWARE FINISH: WHITE.

Key Plan:

NOT FOR CONSTRUCTION

A circular registered architect stamp. The outer ring contains the text "REGISTERED ARCHITECT" at the top and "MASSACHUSETTS" at the bottom. The inner circle contains "BRENT A. MAUGEL" at the top, "No. 5554" in the center, "BOSTON." below it, and "MA" at the bottom. The stamp is signed "C. W. COOPER" at the bottom left and "LITH. OF THE BOSTON HERALD" at the bottom right.

Project:
**Fifteen Great
Road II LLC**
5 Great Road,
Littleton, MA.
Client:

Omni Properties, LLC
100 Baker Ave, Suite 303
Concord, MA 01742
tel: (978) 369-4884

Project #: 12023

Issue:	Date:
Progress	8/28/2012
BA Approval	11/6/2012
BA Approval	11/30/2012
Revisions:	Date:

A.202.1

MAUGEL
ARCHITECTS INC

200 Ayer Road, Harvard, MA 01451
Tel: (978) 456-2800 Fax: (978) 456-2801
www.maugel.com

THESE DOCUMENTS AND ALL IDEAS, ARRANGEMENTS, DESIGNS AND PLANS
INDICATED THEREON OR REPRESENTED THEREBY ARE OWNED BY AND REMAIN
THE PROPERTY OF MAUGEL ARCHITECTS, INC. AND NO PART THEREOF SHALL
BE UTILIZED BY ANY PERSON, FIRM OR CORPORATION FOR ANY PURPOSE
WHATSOEVER EXCEPT WITH SPECIFIC WRITTEN PERMISSION

EXTERIOR WINDOW
FRAMING & GLAZING

GENERAL WINDOW NOTES:
1. ALL DIMENSIONS SHOWN ON ARCHITECTURAL DRAWINGS ARE ROUGH OPENINGS. SHOP DRAWINGS SHOULD REFLECT APPROPRIATE FRAME SIZES INCLUDING JOINT SIZES PER MANUFACTURERS SPECIFICATIONS.
2. G.C./SUB-CONTRACTOR TO FIELD VERIFY ALL OPENINGS PRIOR TO FABRICATION OF WINDOWS.
3. SUBMIT COLOR SAMPLES FOR FRAMES AND GLAZING AS PART OF THE SHOP DRAWING PROCESS.

GLAZING:
1. ALL GLAZING TO BE LOW E-II
2. PROVIDE TEMPERED GLAZING IN ALL AREA REQUIRED BY CODE.

SILVERLINE WINDOWS:
1. 3000 SERIES DOUBLE HUNG WINDOWS.
2. 70 SERIES CASEMENT WINDOWS.
3. 2850 SERIES PICTURE WINDOW.
4. FUSION WELDED VINYL FRAME.
5. LOE² IG WITH ARGON GAS.
6. SIMULATED DIVIDED LITES WITH GRILL ATTACHED TO OUTSIDE OF GLASS.
7. INTEGRAL CASING AND "J" CHANNEL, EXCEPT PICTURE WINDOW.
8. 9/16" PRE-PRIMED WOOD JAMB.
9. FIBERGLASS MESH SCREEN.
10. HARDWARE FINISH: WHITE.

SILVERLINE PATIO DOOR:
1. 5700 SERIES SLIDING PATIO DOOR.
2. FUSION WELDED VINYL FRAME.
3. LOE² IG WITH ARGON GAS.
4. CONTOUR BETWEEN THE GLASS GRILLES.
5. 9/16" PRE-PRIMED WOOD JAMB.
6. FIBERGLASS MESH SCREEN.
7. HARDWARE FINISH: WHITE.



BUILDING TYPE TH3C - RIGHT ELEVATION

SCALE: 1/4"=1'-0"

1



BUILDING TYPE TH3C - FRONT ELEVATION


SCALE: 1/4"=1'-0"

2

Key Plan:

NOT FOR CONSTRUCTION

Architect's Stamp:

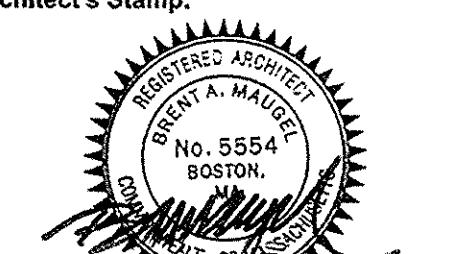Project:
Fifteen Great
Road II LLC15 Great Road,
Littleton, MA.Client:
Omni Properties, LLC
200 Baker Ave, Suite 303
Concord, MA 01742
Tel: (978) 369-4884

Project #: 12023

Scale: As Noted

Issue:	Date:
Progress	8/28/2012
ZBA Approval	11/6/2012
Room Number Revisions	11/3/2012

Revisions:	Date:
Maximum Height	12/16/2012

Drawing Title:
Building Type TH3C
Exterior Elevations
Sheet Number:

A.201.15

MAUGEL
ARCHITECTS INC

200 Ayer Road, Harvard, MA 01451

Tel: (978) 456-2800 Fax: (978) 456-2801

www.maugel.com

2012 MAUGEL ARCHITECTS, INC.

THIS DOCUMENT AND ALL LOCAL APPROVEMENTS, DESIGN AND PLANS
INDICATED THEREON OR REPRESENTED THEREIN, ARE OWNED BY AND REMAIN
THE PROPERTY OF MAUGEL ARCHITECTS, INC. AND NO PART THEREOF
SHALL BE REPRODUCED, COPIED, OR USED IN WHOLE OR IN PART
WITHOUT THE WRITTEN PERMISSION OF MAUGEL ARCHITECTS, INC.

EXTERIOR WINDOW
FRAMING & GLAZING

GENERAL WINDOW NOTES:
1. ALL DIMENSIONS SHOWN ON ARCHITECTURAL DRAWINGS ARE ROUGH OPENINGS. SHOP DRAWINGS SHOULD REFLECT APPROPRIATE FRAME SIZES INCLUDING JOINT SIZES PER MANUFACTURERS SPECIFICATIONS.
2. G.C./SUB-CONTRACTOR TO FIELD VERIFY ALL OPENINGS PRIOR TO FABRICATION OF WINDOWS.
3. SUBMIT COLOR SAMPLES FOR FRAMES AND GLAZING AS PART OF THE SHOP DRAWING PROCESS.

GLAZING:
1. ALL GLAZING TO BE LOW E-II
2. PROVIDE TEMPERED GLAZING IN ALL AREA REQUIRED BY CODE.

SILVERLINE WINDOWS:
1. 3000 SERIES DOUBLE HUNG WINDOWS.
2. 70 SERIES CASEMENT WINDOWS.
3. 2650 SERIES PICTURE WINDOW.
4. FUSION WELDED VINYL FRAME.
5. LOE² IG WITH ARGON GAS.
6. SIMULATED DIVIDED LITES WITH GRILL ATTACHED TO OUTSIDE OF GLASS.
7. INTEGRAL CASING AND "J" CHANNEL, EXCEPT PICTURE WINDOW.
8. 6 9/16" PRE-PRIMED WOOD JAMB.
9. FIBERGLASS MESH SCREEN, SCREENED FRAME TO MATCH FRAME.
10. HARDWARE FINISH: WHITE.

SILVERLINE PATIO DOOR:
1. 5700 SERIES SLIDING PATIO DOOR.
2. FUSION WELDED VINYL FRAME.
3. LOE² IG WITH ARGON GAS.
4. CONTOUR BETWEEN THE GLASS GRILLES.
5. 6 9/16" PRE-PRIMED WOOD JAMB.
6. FIBERGLASS MESH SCREEN, SCREENED FRAME TO MATCH FRAME.
7. HARDWARE FINISH: WHITE.



BUILDING TYPE TH3C - LEFT ELEVATION 1

SCALE: 1/4"=1'-0"



BUILDING TYPE TH3C - REAR ELEVATION 2

SCALE: 1/4"=1'-0"

Key Plan:

NOT FOR CONSTRUCTION

Architect's Stamp:



Project:
Fifteen Great Road II LLC

15 Great Road,
Littleton, MA.

Client:
Omni Properties, LLC
200 Baker Ave, Suite 303
Concord, MA 01742
Tel: (978) 369-4884

Project #:

12023

Scale:

As Noted

Issue: Progress 8/28/2012
ZBA Approval 11/6/2012
Room Number Revisions 11/7/2012

Revisions: Maximum Height 12/18/2012

Drawing Title:
Building Type TH3C
Exterior Elevations
Sheet Number:

A.202.16

MAUGEL
ARCHITECTS INC

200 Ayer Road, Harvard, MA 01451
Tel: (978) 456-2800 Fax: (978) 456-2801

These documents and all related arrangements, designs and plans indicated therein or represented hereby are owned by and remain the property of Maugel Architects, Inc. and shall not be reproduced or copied in whole or in part, or otherwise used for any purpose other than the intended purpose without the express written permission of Maugel Architects, Inc.

EXTERIOR WINDOW
FRAMING & GLAZING

GENERAL WINDOW NOTES:
1. ALL DIMENSIONS SHOWN ON ARCHITECTURAL DRAWINGS ARE ROUGH OPENINGS. SHOP DRAWINGS SHOULD REFLECT APPROPRIATE FRAME SIZES INCLUDING JOINT SIZES PER MANUFACTURERS SPECIFICATIONS.
2. G.C./SUB-CONTRACTOR TO FIELD VERIFY ALL OPENINGS PRIOR TO FABRICATION OF WINDOWS.
3. SUBMIT COLOR SAMPLES FOR FRAMES AND GLAZING AS PART OF THE SHOP DRAWING PROCESS.

GLAZING:

1. ALL GLAZING TO BE LOW E-II
2. PROVIDE TEMPERED GLAZING IN ALL AREA REQUIRED BY CODE.

SILVER LINE WINDOWS:

1. 3000 SERIES DOUBLE HUNG WINDOWS.
2. 70 SERIES CASEMENT WINDOWS.
3. 2650 SERIES PICTURE WINDOW.
4. FUSION WELDED VINYL FRAME.
5. LOE² IG WITH ARGON GAS.
6. SIMULATED DIVIDED LITES WITH GRILL ATTACHED TO OUTSIDE OF GLASS.
7. INTEGRAL CASING AND "J" CHANNEL, EXCEPT PICTURE WINDOW.
8. 9 9/16" PRE-PRIMED WOOD JAMB.
9. FIBERGLASS MESH SCREEN.
10. HARDWARE FINISH: WHITE.

SILVER LINE PATIO DOOR:

1. 5700 SERIES SLIDING PATIO DOOR.
2. FUSION WELDED VINYL FRAME.
3. LOE² IG WITH ARGON GAS.
4. CONTOUR BETWEEN THE GLASS GRILLES.
5. 6 9/16" PRE-PRIMED WOOD JAMB.
6. FIBERGLASS MESH SCREEN.
7. HARDWARE FINISH: WHITE.




BUILDING TYPE TH4A3 - RIGHT ELEVATION

1

SCALE: 1/4"=1'-0"

Key Plan:

NOT FOR CONSTRUCTION

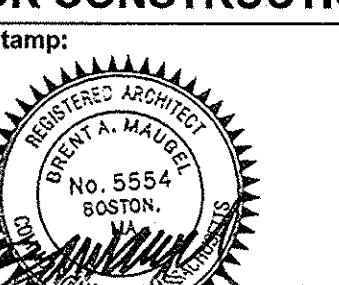

Project:

Fifteen Great
Road II LLC

15 Great Road,

Littleton, MA.

Client:

Omni Properties, LLC

200 Baker Ave, Suite 303

Concord, MA 01742

Tel: (978) 369-4884

Project #:

12023

Scale:

As Noted

Issue:

Progress

Date:

8/28/2012

ZBA Approval

Date:

11/8/2012

ZBA Approval

Date:

11/30/2012

Revisions:

Maximum Height

Date:

12/18/2012

Drawing Title:

Building Type TH4A3
Exterior Elevations

Sheet Number:

A.201.25

200 Ayer Road, Harvard, MA 01451
Tel: (978) 456-2800 Fax: (978) 456-2801
www.maugel.com

THIS DOCUMENT AND ALL DATA, DRAWINGS, DESIGNS AND PLANS
INDICATED THEREON OR REPRESENTED THEREBY ARE OWNED BY MAUGEL
ARCHITECTS INC. AND ARE THE CONFIDENTIAL PROPERTY OF MAUGEL
ARCHITECTS INC. AND ARE NOT TO BE COPIED, REPRODUCED, OR
DISCLOSED BY ANY PERSON, FIRM OR COMPANY FOR ANY PURPOSE
OTHER THAN THE CONSTRUCTION OF THE PROJECT FOR WHICH
SPECIFIC WRITTEN SPECIFIC WRITTEN PERMISSION
IS GRANTED BY MAUGEL ARCHITECTS INC.



BUILDING TYPE TH4A3 - FRONT ELEVATION

2

SCALE: 1/4"=1'-0"

EXTERIOR WINDOW
FRAMING & GLAZING

GENERAL WINDOW NOTES:
1. ALL DIMENSIONS SHOWN ON
ARCHITECTURAL DRAWINGS ARE
ROUGH OPENINGS. SHOP DRAWINGS
SHOULD REFLECT APPROPRIATE FRAME
SIZES INCLUDING JOINT SIZES PER
MANUFACTURERS SPECIFICATIONS.
2. G.C./SUB-CONTRACTOR TO FIELD
VERIFY ALL OPENINGS PRIOR TO
FABRICATION OF WINDOWS.
3. SUBMIT COLOR SAMPLES FOR FRAMES
AND GLAZING AS PART OF THE SHOP
DRAWING PROCESS.

GLAZING:
1. ALL GLAZING TO BE LOW E-II
PROVIDE TEMPERED GLAZING IN ALL
AREA REQUIRED BY CODE.

SILVERLINE WINDOWS:
1. 3000 SERIES DOUBLE HUNG WINDOWS.
2. 70 SERIES CASEMENT WINDOWS.
3. 2650 SERIES PICTURE WINDOW.
4. FUSION WELDED VINYL FRAME.
5. LOE² IG WITH ARGON GAS.
6. SIMULATED DIVIDED LITES WITH GRILL
ATTACHED TO OUTSIDE OF GLASS.
7. INTEGRAL CASING AND "J" CHANNEL.
8. 9 9/16" PRE-PRIMED WOOD JAMB.
9. FIBERGLASS MESH SCREEN.
10. SCREENED FRAME TO MATCH FRAME.
11. HARDWARE FINISH: WHITE.

SILVERLINE PATIO DOOR:
1. 5700 SERIES SLIDING PATIO DOOR.
2. FUSION WELDED VINYL FRAME.
3. LOE² IG WITH ARGON GAS.
4. CONTOUR BETWEEN THE GLASS
GRILLES.
5. 9 9/16" PRE-PRIMED WOOD JAMB.
6. FIBERGLASS MESH SCREEN.
7. HARDWARE FINISH: WHITE.




BUILDING TYPE TH4A3 - LEFT ELEVATION 1

SCALE: 1/4"=1'-0"

Key Plan:

NOT FOR CONSTRUCTION

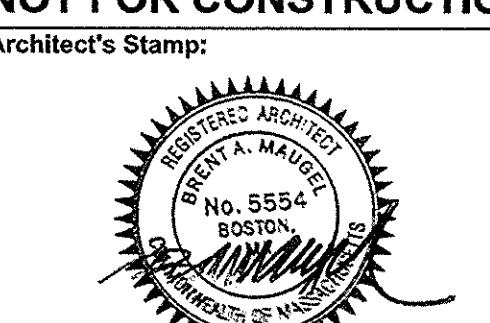

Project:

Fifteen Great

Road II LLC

15 Great Road,

Littleton, MA.

Client:

Omni Properties, LLC

200 Baker Ave, Suite 303

Concord, MA 01742

Tel: (978) 369-4884

Project #:

12023

Scale:

As Noted

Issue:

Progress

ZBA Approval

ZBA Approval

Revisions:

Maximum Height

Date:

8/28/2012

11/6/2012

11/3/2012

Date:

12/18/2012

Drawing Title:

Building Type TH4A3

Exterior Elevation

Sheet Number:

A.202.26

MAUGEL
ARCHITECTS INC

200 Ayer Road, Harvard, MA 01451
Tel: (978) 456-2800 Fax: (978) 456-2801
www.maugel.com

THESE DOCUMENTS AND ALL RELATED ANNOUNCEMENTS, DESIGNS AND PLANS
INDICATED THEREIN OR REPRESENTED THEREIN, WHETHER IN WRITING OR
IN PICTURES, ARE THE EXCLUSIVE PROPERTY OF MAUGEL ARCHITECTS INC.
NOT TO BE COPIED, REPRODUCED, OR USED IN WHOLE OR IN PART
BY ANY PERSON, FIRM OR CORPORATION, FOR ANY PURPOSE,
WHETHER EASILY OR WITH SPECIFIC WRITTEN PERMISSION.



BUILDING TYPE TH4A3 - REAR ELEVATION 2

SCALE: 1/4"=1'-0"

EXTERIOR WINDOW
FRAMING & GLAZING

GENERAL WINDOW NOTES:
1. ALL DIMENSIONS SHOWN ON ARCHITECTURAL DRAWINGS ARE ROUGH OPENINGS. SHOP DRAWINGS SHOULD REFLECT APPROPRIATE FRAME SIZES INCLUDING JOINT SIZES PER MANUFACTURERS SPECIFICATIONS.
2. G.C./SUB-CONTRACTOR TO FIELD VERIFY ALL OPENINGS PRIOR TO FABRICATION OF WINDOWS.
3. SUBMIT COLOR SAMPLES FOR FRAMES AND GLAZING AS PART OF THE SHOP DRAWING PROCESS.

GLAZING:
1. ALL GLAZING TO BE LOW E-II
2. PROVIDE TEMPERED GLAZING IN ALL AREA REQUIRED BY CODE.

SILVER LINE WINDOWS:
1. 3000 SERIES DOUBLE HUNG WINDOWS.
2. 70 SERIES CASEMENT WINDOWS.
3. 2650 SERIES PICTURE WINDOW.
4. FUSION WELDED VINYL FRAME.
5. LOE² IG WITH ARGON GAS.
6. SIMULATED DIVIDED LITES WITH GLASS ATTACHED TO OUTSIDE OF GLASS.
7. INTEGRAL CASING AND "J" CHANNEL, EXCEPT PICTURE WINDOW.
8. 6' 9 1/16" PRE-PRIMED WOOD JAMB.
9. FIBERGLASS MESH SCREEN, SCREENED FRAME TO MATCH FRAME.
10. HARDWARE FINISH: WHITE.

SILVER LINE PATIO DOOR:
1. 5700 SERIES SLIDING PATIO DOOR.
2. FUSION WELDED VINYL FRAME.
3. LOE² IG WITH ARGON GAS.
4. CONTOUR BETWEEN THE GLASS GRILLES.
5. 6' 9 1/16" PRE-PRIMED WOOD JAMB.
6. FIBERGLASS MESH SCREEN, SCREENED FRAME TO MATCH FRAME.
7. HARDWARE FINISH: WHITE.




BUILDING TYPE TH4B3 - RIGHT ELEVATION

SCALE: 1/4"=1'-0"

Key Plan:

NOT FOR CONSTRUCTION

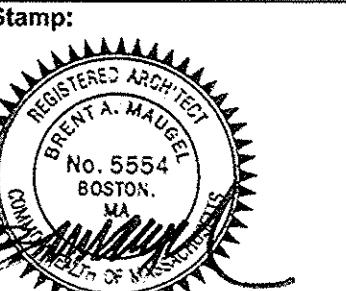

Project:
**Fifteen Great
Road II LLC**

15 Great Road,
Littleton, MA.
Client:
Omni Properties, LLC
200 Baker Ave, Suite 303
Concord, MA 01742
Tel: (978) 369-4884

Project #: 12023
Scale: As Noted

Issue: Progress
Date: 8/28/2012
ZBA Approval
Date: 11/6/2012
ZBA Approval
Date: 11/30/2012
Revisions: Maximum Height
Date: 12/18/2012

Drawing Title:
Building Type TH4B3
Exterior Elevations
Sheet Number:

A.201.30

MAUGEL
ARCHITECTS INC

200 Ayer Road, Harvard, MA 01451
Tel: (978) 456-2800 Fax: (978) 456-2801
www.maugel.com

THESE DOCUMENTS AND ALL LOCAL ARRANGEMENTS, DECISIONS AND PLANS
CONTAINED THEREIN OR REFERENCED THEREIN ARE THE PROPERTY OF
THE MAUGEL ARCHITECTS INC. AND PART THEREOF SHALL
NOT BE UTILIZED BY ANY PERSON, FIRM OR CORPORATION
WITHOUT THE WRITTEN CONSENT OF THE MAUGEL ARCHITECTS INC.



BUILDING TYPE TH4B3 - FRONT ELEVATION

SCALE: 1/4"=1'-0"

THESE DOCUMENTS AND ALL LOCAL ARRANGEMENTS, DECISIONS AND PLANS
CONTAINED THEREIN OR REFERENCED THEREIN ARE THE PROPERTY OF
THE MAUGEL ARCHITECTS INC. AND PART THEREOF SHALL
NOT BE UTILIZED BY ANY PERSON, FIRM OR CORPORATION
WITHOUT THE WRITTEN CONSENT OF THE MAUGEL ARCHITECTS INC.

© 2012 MAUGEL ARCHITECTS INC.

EXTERIOR WINDOW FRAMING & GLAZING

GENERAL WINDOW NOTES:

1. ALL DIMENSIONS SHOWN ON ARCHITECTURAL DRAWINGS ARE ROUGH OPENINGS. SHOP DRAWINGS SHOULD REFLECT APPROPRIATE FRAME SIZES INCLUDING JOINT SIZES PER MANUFACTURERS SPECIFICATIONS.
2. G.C./SUB-CONTRACTOR TO FIELD VERIFY ALL OPENINGS PRIOR TO FABRICATION OF WINDOWS.
3. SUBMIT COLOR SAMPLES FOR FRAMES AND GLAZING AS PART OF THE SHOP DRAWING PROCESS.

GLAZING:

1. ALL GLAZING TO BE LOW E-II
2. PROVIDE TEMPERED GLAZING IN ALL AREA REQUIRED BY CODE.

SILVERLINE WINDOWS:

1. 3000 SERIES DOUBLE HUNG WINDOWS.
2. 70 SERIES CASEMENT WINDOWS.
3. 2650 SERIES PICTURE WINDOW.
4. FUSION WELDED VINYL FRAME.
5. LOE² IG WITH ARGON GAS.

6. SIMULATED DIVIDED LITES WITH GRILL ATTACHED TO OUTSIDE OF GLASS.
7. INTEGRAL CASING AND "J" CHANNEL, EXCEPT PICTURE WINDOW.
8. 6 9/16" PRE-PRIMED WOOD JAMB.
9. FIBERGLASS MESH SCREEN, SCREENED FRAME TO MATCH FRAME.
10. HARDWARE FINISH: WHITE.

SILVERLINE PATIO DOOR:

1. 9700 SERIES SLIDING PATIO DOOR.
2. FUSION WELDED VINYL FRAME.
3. LOE² IG WITH ARGON GAS.
4. CONTOUR BETWEEN THE GLASS GRILLES.
5. 6 9/16" PRE-PRIMED WOOD JAMB.
6. FIBERGLASS MESH SCREEN, SCREENED FRAME TO MATCH FRAME.
7. HARDWARE FINISH: WHITE.



BUILDING TYPE TH4C - RIGHT ELEVATION 1

SCALE: 1/8"=1'-0"



BUILDING TYPE TH4C - FRONT ELEVATION 2

SCALE: 1/8"=1'-0"

Key Plan:

NOT FOR CONSTRUCTION

Architect's Stamp:



Project:

Fifteen Great Road II LLC

15 Great Road, Littleton, MA

Client: Omni Properties, LLC
200 Baker Ave, Suite 303 Concord, MA 01742
Tel: (978) 369-4884

Project #: 12023

Scale: As Noted

Issue:

Progress: 8/28/2012
ZBA Approval: 11/6/2012

Revisions:

ZBA Approval: 11/30/2012
Maximum Height: 12/18/2012Drawing Title: Building Type TH4C
Sheet Number: A.201.35

Drawing Number:

MAUGEL ARCHITECTS INC.

200 Ayer Road, Harvard, MA 01451
Tel: (978) 456-2800 Fax: (978) 456-2801

THESE DOCUMENTS AND ALL IDEAS, ARRANGEMENTS, DESIGNS AND PLANS CONTAINED HEREIN ARE THE EXCLUSIVE PROPERTY OF MAUGEL ARCHITECTS, INC. AND NO PART THEREOF SHALL BE COPIED, REPRODUCED, OR USED IN WHOLE OR IN PART FOR ANY PURPOSE WHATSOEVER EXCEPT WITH OFFICIAL WRITTEN PERMISSION.

© 2012 MAUGEL ARCHITECTS, INC.

EXTERIOR WINDOW FRAMING & GLAZING

GENERAL WINDOW NOTES:
 1. ALL DIMENSIONS SHOWN ON ARCHITECTURAL DRAWINGS ARE ROUGH OPENINGS. SHOP DRAWINGS SHOULD REFLECT APPROPRIATE FRAME SIZES INCLUDING JOINT SIZES PER MANUFACTURERS SPECIFICATIONS.
 2. G.C./SUB-CONTRACTOR TO FIELD VERIFY ALL OPENINGS PRIOR TO FABRICATION OF WINDOWS.
 3. SUBMIT COLOR SAMPLES FOR FRAMES AND GLAZING AS PART OF THE SHOP DRAWING PROCESS.

GLAZING:

1. ALL GLAZING TO BE LOW E-II
 2. PROVIDE TEMPERED GLAZING IN ALL AREA REQUIRED BY CODE.

SILVER LINE WINDOWS:

1. 3000 SERIES DOUBLE HUNG WINDOWS.
 2. 70 SERIES CASEMENT WINDOWS.
 3. 2650 SERIES PICTURE WINDOW.
 4. FUSION WELDED VINYL FRAME.
 5. LOE² IG WITH ARGON GAS.
 6. SIMULATED DIVIDED LITES WITH GRILL ATTACHED TO OUTSIDE OF GLASS.
 7. INTEGRAL CASING AND "J" CHANNEL, EXCEPT PICTURE WINDOW.
 8. 6 9/16" PRE-PRIMED WOOD JAMB.
 9. FIBERGLASS MESH SCREEN, SCREENED FRAME TO MATCH FRAME.
 10. HARDWARE FINISH: WHITE.

SILVER LINE PATIO DOOR:

1. 5700 SERIES SLIDING PATIO DOOR.
 2. FUSION WELDED VINYL FRAME.
 3. LOE² IG WITH ARGON GAS.
 4. CONTOUR BETWEEN THE GLASS GRILLES.
 5. 6 9/16" PRE-PRIMED WOOD JAMB.
 6. FIBERGLASS MESH SCREEN, SCREENED FRAME TO MATCH FRAME.
 7. HARDWARE FINISH: WHITE.



BUILDING TYPE TH4C - LEFT ELEVATION

1

SCALE: 1/8"=1'-0"




BUILDING TYPE TH4C - REAR ELEVATION

2

SCALE: 1/8"=1'-0"

Key Plan:

NOT FOR CONSTRUCTION

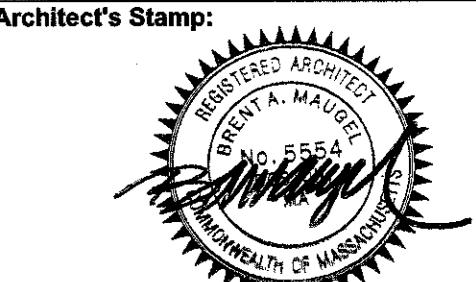

Project:

Fifteen Great Road II LLC

15 Great Road,

Littleton, MA,

Client:

Omni Properties, LLC
200 Baker Ave, Suite 303

Concord, MA 01742

Tel: (978) 369-4884

Project #:

12023

Scale:

As Noted

Issue:

Progress

8/28/2012

ZBA Approval

11/6/2012

ZBA Approval

11/30/2012

Revisions:

Date:

Maximum Height

12/18/2012

Drawing Title:
Building Type TH4C
Exterior Elevation

Sheet Number:

A.202.36

MAUGEL
ARCHITECTS INC

200 Ayer Road, Harvard, MA 01451
Tel: (978) 456-2800 Fax: (978) 456-2801
www.maugel.com

THESE DOCUMENTS AND ALL DRAWINGS, ARRANGEMENTS, DESIGNS AND PLANS CONTAINED HEREIN ARE THE PROPERTY OF MAUGEL ARCHITECTS, INC. AND OWNED BY THEM. THEY ARE TO BE KEPT IN CONFIDENCE AND NOT COPIED OR DISCLOSED EXCEPT WITH SPECIFIC WRITTEN PERMISSION.

© 2012 MAUGEL ARCHITECTS, INC.

EXTERIOR WINDOW FRAMING & GLAZING**GENERAL WINDOW NOTES:**

1. ALL DIMENSIONS SHOWN ON ARCHITECTURAL DRAWINGS ARE ROUGH OPENINGS. SHOP DRAWINGS SHOULD REFLECT APPROPRIATE FRAME SIZES INCLUDING JOINT SIZES PER MANUFACTURERS SPECIFICATIONS.
2. G.C./SUB-CONTRACTOR TO FIELD VERIFY ALL OPENINGS PRIOR TO FABRICATION OF WINDOWS.
3. SUBMIT COLOR SAMPLES FOR FRAMES AND GLAZING AS PART OF THE SHOP DRAWING PROCESS.

GLAZING:

1. ALL GLAZING TO BE LOW E-II
2. PROVIDE TEMPERED GLAZING IN ALL AREA REQUIRED BY CODE.

SILVERLINE WINDOWS:

1. 3000 SERIES DOUBLE HUNG WINDOWS.
2. 70 SERIES CASEMENT WINDOWS.
3. 2650 SERIES PICTURE WINDOW.
4. FUSION WELDED VINYL FRAME.
5. LOE² IG WITH ARGON GAS.
6. SIMULATED DIVIDED LITES WITH GRILL ATTACHED TO OUTSIDE OF GLASS.
7. INTEGRAL CASING AND "J" CHANNEL, EXCEPT PICTURE WINDOW.
8. 6 9/16" PRE-PRIMED WOOD JAMB.
9. FIBERGLASS MESH SCREEN, SCREENED FRAME TO MATCH FRAME.
10. HARDWARE FINISH: WHITE.

SILVERLINE PATIO DOOR:

1. 5700 SERIES SLIDING PATIO DOOR.
2. FUSION WELDED VINYL FRAME.
3. LOE² IG WITH ARGON GAS.
4. CONTOUR BETWEEN THE GLASS GRILLES.
5. 6 9/16" PRE-PRIMED WOOD JAMB.
6. FIBERGLASS MESH SCREEN, SCREENED FRAME TO MATCH FRAME.
7. HARDWARE FINISH: WHITE.

1. 5700 SERIES SLIDING PATIO DOOR.

2. FUSION WELDED VINYL FRAME.

3. LOE² IG WITH ARGON GAS.

4. CONTOUR BETWEEN THE GLASS GRILLES.

5. 6 9/16" PRE-PRIMED WOOD JAMB.

6. FIBERGLASS MESH SCREEN, SCREENED FRAME TO MATCH FRAME.

7. HARDWARE FINISH: WHITE.



BUILDING TYPE TH4CDU - RIGHT ELEVATION
SCALE: 1/4"=1'-0"

1

Key Plan:

NOT FOR CONSTRUCTION

Architect's Stamp:



Project:
Fifteen Great Road II LLC
15 Great Road,
Littleton, MA.

Client:
Orr Properties, LLC
200 Baker Ave, Suite 303
Concord, MA 01422
Tel: (978) 369-4884

Project #: 12023
Scale: As Noted

Issue:
Progress 8/28/2012
ZBA Approval 11/6/2012
ZBA Approval 11/30/2012

Revisions: Date:

Drawing Title:
Building Type TH4CDU
Exterior Elevation

Sheet Number:

A.201.40

MAUGEL
ARCHITECTS INC

200 Ayer Road, Harvard, MA 01451
Tel: (978) 456-2800 Fax: (978) 456-2801
www.maugel.com

THESE DOCUMENTS AND ALL THEIR ARRANGEMENTS, DESIGNS AND PLANS ARE THE PROPERTY OF MAUGEL ARCHITECTS INC. AND NO PART THEREOF SHALL BE COPIED OR REPRODUCED IN WHOLE OR IN PART, OR FOR ANY PURPOSE WHATSOEVER EXCEPT WITH SPECIFIC WRITTEN PERMISSION.

© 2012 MAUGEL ARCHITECTS INC.



BUILDING TYPE TH4CDU - FRONT ELEVATION
SCALE: 1/4"=1'-0"

2

Notes:
EXTERIOR WINDOW FRAMING & GLAZING
 GENERAL WINDOW NOTES:
 1. ALL DIMENSIONS SHOWN ON ARCHITECTURAL DRAWINGS ARE ROUGH OPENINGS. SHOP DRAWINGS SHOULD REFLECT APPROPRIATE FRAME SIZES INCLUDING JOINT SIZES PER MANUFACTURERS SPECIFICATIONS.
 2. G.C./SUB-CONTRACTOR TO FIELD VERIFY OPENINGS PRIOR TO FABRICATION OF WINDOWS.
 3. SUBMIT COLOR SAMPLES FOR FRAMES AND GLAZING AS PART OF THE SHOP DRAWING PROCESS.
 GLAZING:
 1. ALL GLAZING TO BE LOW E-II
 2. PROVIDE TEMPERED GLAZING IN ALL AREA REQUIRED BY CODE.
 SILVERLINE WINDOWS:
 1. 3000 SERIES DOUBLE HUNG WINDOWS.
 2. 70 SERIES CASEMENT WINDOWS.
 3. 2650 SERIES PICTURE WINDOW.
 4. FUSION WELDED VINYL FRAME.
 5. LOE² IG WITH ARGON GAS.
 6. SIMULATED DIVIDED LITES WITH GRILL ATTACHED TO OUTSIDE OF GLASS.
 7. INTEGRAL CASING AND "J" CHANNEL, EXCEPT PICTURE WINDOW.
 8. 6 9/16" PRE-PRIMED WOOD JAMB.
 9. FIBERGLASS MESH SCREEN, SCREENED FRAME TO MATCH FRAME.
 10. HARDWARE FINISH: WHITE.
 SILVERLINE PATIO DOOR:
 1. 5700 SERIES SLIDING PATIO DOOR.
 2. FUSION WELDED VINYL FRAME.
 3. LOE² IG WITH ARGON GAS.
 4. CONTOUR BETWEEN THE GLASS GRILLES.
 5. 6 9/16" PRE-PRIMED WOOD JAMB.
 6. FIBERGLASS MESH SCREEN, SCREENED FRAME TO MATCH FRAME.
 7. HARDWARE FINISH: WHITE.



BUILDING TYPE TH4CDU - LEFT ELEVATION 1
SCALE: 1/4"=1'-0"

Key Plan:

NOT FOR CONSTRUCTION



Project: **Fifteen Great Road II LLC**
 15 Great Road, Littleton, MA.
 Client: Omni Properties, LLC
 200 Baker Ave, Suite 303
 Concord, MA 01742
 Tel: (978) 369-4884
 Project #: 12023
 Scale: As Noted

Issue: Date:
 Progress 8/28/2012
 ZBA Approval 11/6/2012
 ZBA Approval 11/30/2012

Revisions: Date:

Drawing Title:
 Building Type TH4CDU
 Exterior Elevation
 Sheet Number:

A.202.41



BUILDING TYPE TH4CDU - REAR ELEVATION 2
SCALE: 1/4"=1'-0"

MAUGEL
ARCHITECTS INC.

200 Ayer Road, Harvard, MA 01451
 Tel: (978) 456-2800 Fax: (978) 456-2801
 www.maugel.com

THESE DOCUMENTS AND ALL IDEAS, DRAWINGS, SKETCHES, DESIGNS, PLANS, AND INFORMATION CONTAINED THEREIN ARE OWNED BY AND SHALL REMAIN THE PROPERTY OF MAUGEL ARCHITECTS, INC. AND NO PART THEREOF SHALL BE USED, REPRODUCED, OR DISCLOSED TO ANY OTHER PERSON, OR FOR ANY OTHER PURPOSE, WHATSOEVER EXCEPT WITH SPECIFIC WRITTEN PERMISSION.

©2012 MAUGEL ARCHITECTS, INC.

Notes:

EXTERIOR WINDOW FRAMING & GLAZING

GENERAL WINDOW NOTES:

1. ALL DIMENSIONS SHOWN ON ARCHITECTURAL DRAWINGS ARE ROUGH OPENINGS. SHOP DRAWINGS SHOULD REFLECT APPROPRIATE FRAME SIZES INCLUDING JOINT SIZES PER MANUFACTURERS SPECIFICATIONS.
2. G.C./SUB-CONTRACTOR TO FIELD VERIFY ALL OPENINGS PRIOR TO FABRICATION OF WINDOWS.
3. SUBMIT COLOR SAMPLES FOR FRAMES AND GLAZING AS PART OF THE SHOP DRAWING PROCESS.

GLAZING:

1. ALL GLAZING TO BE LOW E-II
2. PROVIDE TEMPERED GLAZING IN ALL AREA REQUIRED BY CODE.

SILVERLINE WINDOWS:

1. 3000 SERIES DOUBLE HUNG WINDOWS.
2. 70 SERIES CASEMENT WINDOWS.
3. 2650 SERIES PICTURE WINDOW.
4. FUSION WELDED VINYL FRAME.
5. LOE² IG WITH ARGON GAS.
6. SIMULATED DIVIDED LITES WITH GRILL ATTACHED TO OUTSIDE OF GLASS.
7. INTEGRAL CASING AND "J" CHANNEL, EXCEPT PICTURE WINDOW.
8. 6 9/16" PRE-PRIMED WOOD JAMB.
9. FIBERGLASS MESH SCREEN, SCREENED FRAME TO MATCH FRAME.
10. HARDWARE FINISH: WHITE.

SILVERLINE PATIO DOOR:

1. 5700 SERIES SLIDING PATIO DOOR.
2. FUSION WELDED VINYL FRAME.
3. LOE² IG WITH ARGON GAS.
4. CONTOUR BETWEEN THE GLASS GRILLES.
5. 6 9/16" PRE-PRIMED WOOD JAMB.
6. FIBERGLASS MESH SCREEN, SCREENED FRAME TO MATCH FRAME.
7. HARDWARE FINISH: WHITE.

Key Plan:



NOT FOR CONSTRUCTION



Project:

Fifteen Great Road II LLC

15 Great Road,

Littleton, MA,

Client:

Omni Properties, LLC

200 Baker Ave, Suite 303

Concord, MA 01742

Tel: (978) 369-4884

Project #:

12023

Scale:

As Noted

Issue:

Progress

8/29/2012

ZBA Approval

11/6/2012

Revisions:

11/30/2012

Date:

Maximum Height

12/18/2012

Drawing Title:

Building Type TH5B3

Exterior Elevation

Sheet Number:

A.201.43

Maugel Architects Inc.

MA

200 Ayer Road, Harvard, MA 01451

Tel: (978) 456-2800 Fax: (978) 456-2801

THESE DOCUMENTS AND ALL RELATED INFORMATION, DESIGN AND PLANS, WHETHER ELECTRONIC, MECHANICAL, OR OTHERWISE, ARE THE PROPERTY OF MAUGEL ARCHITECTS, INC. AND NO PART THEREOF SHALL BE COPIED, REPRODUCED, OR USED FOR ANY PURPOSE WHATSOEVER EXCEPT WITH SPECIFIC WRITTEN PERMISSION.

© 2012 MAUGEL ARCHITECTS, INC.

EXTERIOR WINDOW
FRAMING & GLAZING

GENERAL WINDOW NOTES:
 1. ALL DIMENSIONS SHOWN ON ARCHITECTURAL DRAWINGS ARE ROUGH OPENINGS. SHOP DRAWINGS SHOULD REFLECT APPROPRIATE FRAME SIZES INCLUDING JOINT SIZES PER MANUFACTURERS SPECIFICATIONS.
 2. G.C./SUB-CONTRACTOR TO FIELD VERIFY ALL OPENINGS PRIOR TO FABRICATION OF WINDOWS.
 3. SUBMIT COLOR SAMPLES FOR FRAMES AND GLAZING AS PART OF THE SHOP DRAWING PROCESS.

GLAZING:
 1. ALL GLAZING TO BE LOW E-II
 2. PROVIDE TEMPERED GLAZING IN ALL AREA REQUIRED BY CODE.


SILVER LINE WINDOWS:
 1. 3000 SERIES DOUBLE HUNG WINDOWS.
 2. 70 SERIES CAVEENT WINDOWS.
 3. 2650 SERIES PICTURE WINDOW.
 4. 1600 SERIES VINYL FRAME.
 5. LOGGING WITH THERMO 612.
 6. SIMULATED DIVIDED LITES WITH GRILL ATTACHED TO OUTSIDE OF GLASS.
 7. INTEGRAL CASING AND "J" CHANNEL, EXCEPT PICTURE WINDOW.
 8. 6' 9 1/16" PRE-PRIMED WOOD JAMB.
 9. FIBERGLASS MESH SCREEN, SCREENED FRAME TO MATCH FRAME.
 10. HARDWARE FINISH: WHITE.

SILVER LINE PATIO DOOR:
 1. 5700 SERIES SLIDING PATIO DOOR.
 2. FUSION WELDED VINYL FRAME.
 3. LOE² IG WITH ARGON GAS.
 4. CONTOUR BETWEEN THE GLASS GRILLES.
 5. 6' 9 1/16" PRE-PRIMED WOOD JAMB.
 6. FIBERGLASS MESH SCREEN, SCREENED FRAME TO MATCH FRAME.
 7. HARDWARE FINISH: WHITE.

Key Plan:

NOT FOR CONSTRUCTION

Architect's Stamp:

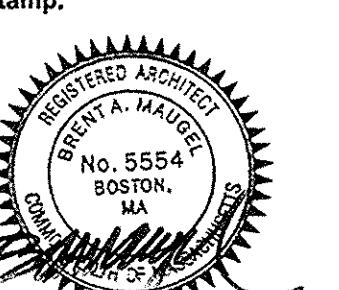

Project:
Fifteen Great Road II LLC
 15 Great Road,
 Littleton, MA.

Client:
 Omni Properties, LLC
 200 Baker Ave, Suite 303
 Concord, MA 01742
 Tel: (978) 369-4884

Project #: 12023
 Scale: As Noted

Issue: Progress
 Date: 8/30/2012

ZBA Approval
 Date: 11/6/2012

ZBA Approval
 Date: 11/30/2012

Revisions: Maximum Height
 Date: 12/18/2012


Drawing Title:
 Building Type TH6B3
 Exterior Elevations
 Sheet Number:

A.201.45

MAUGEL
ARCHITECTS INC

200 Ayer Road, Harvard, MA 01451
 Tel: (978) 456-2800 Fax: (978) 456-2801
 www.maugel.com

THESE DOCUMENTS AND ALL DESIGN INFORMATION, DRAWINGS AND PLANS
 INDICATED THEREON OR REPRESENTED THEREIN ARE OWNED BY AND PERTAIN
 TO THE PROPERTY OWNER. NO PART OF THESE DOCUMENTS OR PLANS
 SHALL BE REPRODUCED, COPIED, TRANSMITTED, OR MADE AVAILABLE FOR ANY PURPOSE
 WHATSOEVER EXCEPT WITH SPECIFIC WRITTEN PERMISSION
 OF MAUGEL ARCHITECTS INC.

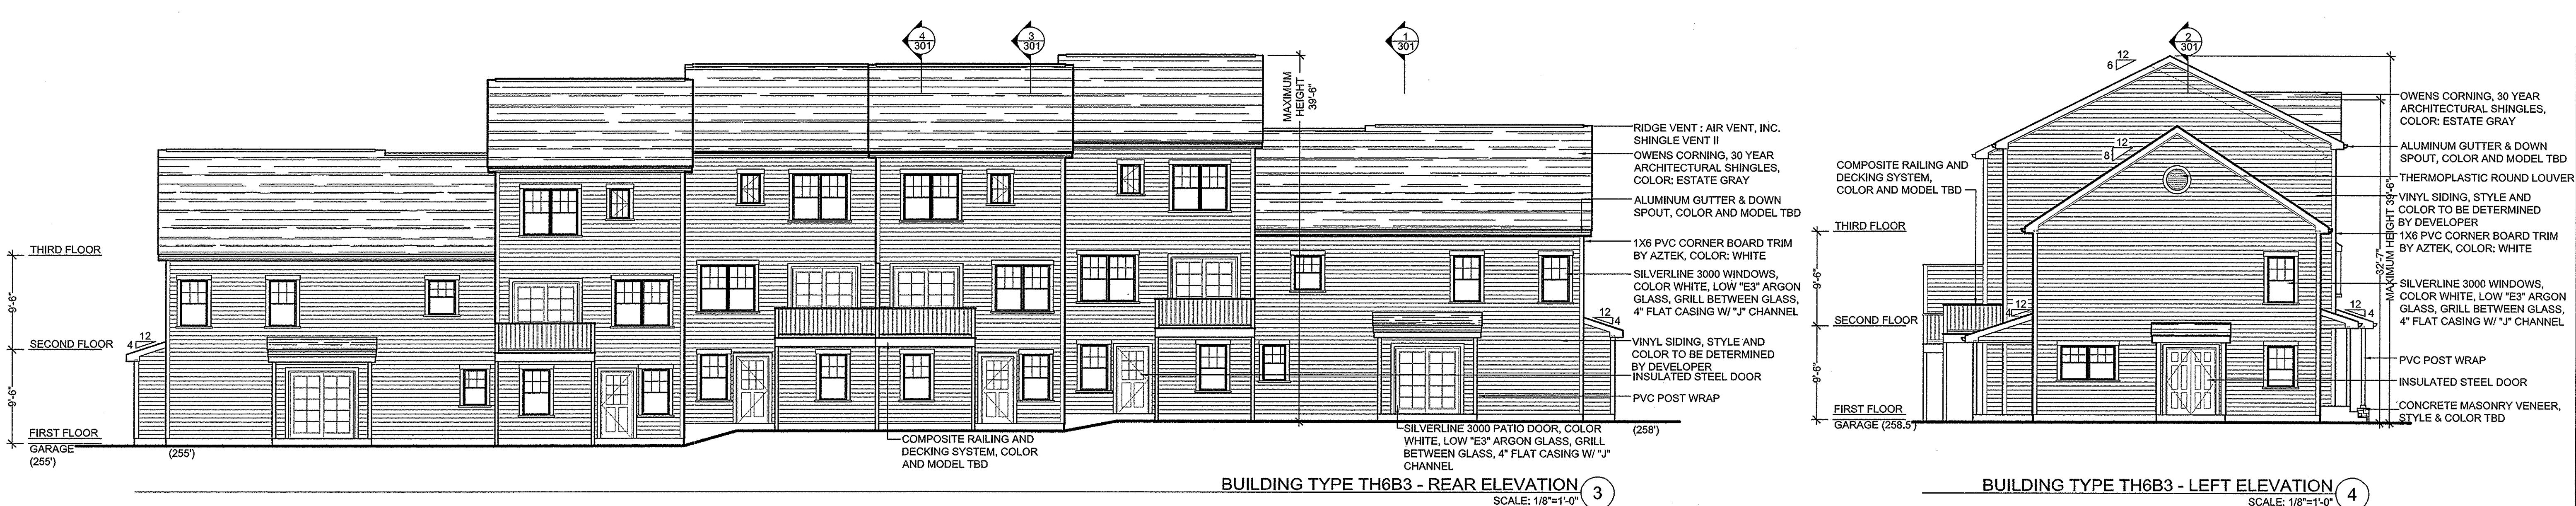

BUILDING TYPE TH6B3 - REAR ELEVATION
SCALE: 1/8"=1'-0"

BUILDING TYPE TH6B3 - LEFT ELEVATION
SCALE: 1/8"=1'-0"

EXTERIOR WINDOW
FRAMING & GLAZING

GENERAL WINDOW NOTES:

1. ALL DIMENSIONS SHOWN ON ARCHITECTURAL DRAWINGS ARE ROUGH OPENINGS. SHOP DRAWINGS SHOULD REFLECT APPROPRIATE FRAME SIZES INCLUDING JOINT SIZES PER MANUFACTURERS SPECIFICATIONS.
2. G.C./SUB-CONTRACTOR TO FIELD VERIFY ALL OPENINGS PRIOR TO FABRICATION OF WINDOWS.
3. SUBMIT COLOR SAMPLES FOR FRAMES AND GLAZING AS PART OF THE SHOP DRAWING PROCESS.

GLAZING:

1. ALL GLAZING TO BE LOW E-II
2. PROVIDE TEMPERED GLAZING IN ALL AREA REQUIRED BY CODE.

SILVERLINE WINDOWS:

1. 3000 SERIES DOUBLE HUNG WINDOWS.
2. 4000 SERIES CASEMENT WINDOWS.
3. 4000 SERIES PICTURE WINDOW.
4. FUSION WELDED VINYL FRAME.
5. LOE II C WITH ARGON GAS.
6. SIMULATED DIVIDED LITES WITH GRILL ATTACHED TO OUTSIDE OF GLASS.
7. INTEGRAL CASING AND "J" CHANNEL, EXCEPT PICTURE WINDOW.
8. 6 9/16" PRE-PRIMED WOOD JAMB.
9. FIBERGLASS MESH SCREEN, SCREENED FRAME TO MATCH FRAME.
10. HARDWARE FINISH: WHITE.



BUILDING TYPE A, B, C, & D - FRONT ELEVATION 1

SCALE: 1/8"=1'-0"



BUILDING TYPE A, B, C, & D - RIGHT ELEVATION 2

SCALE: 1/8"=1'-0"

Key Plan:

NOT FOR CONSTRUCTION

Architect's Stamp:



Project:

Fifteen Great

Road II LLC

15 Great Road,

Littleton, MA.

Client:

Omni Properties, LLC
200 Main Ave, Suite 303
Concord, MA 01742
Tel: (978) 369-4864

Project #:

12023

Scale:

As Noted

Issue:

Progress

6/5/2012

ZBA Approval

11/6/2012

ZBA Approval

11/30/2012

Revisions:

Date:

Maximum Height

12/18/2012

Drawing Title:

Building Type A, B, C, & D
Exterior Elevations

Sheet Number:

A.201.50

MAUGEL
ARCHITECTS INC200 Ayer Road, Harvard, MA 01451
Tel: (978) 456-2800 Fax: (978) 456-2801
www.maugel.com

BUILDING TYPE A, B, C, & D - REAR ELEVATION 3



SCALE: 1/8"=1'-0"



BUILDING TYPE A, B, C, & D - LEFT ELEVATION 4

SCALE: 1/8"=1'-0"

Notes:

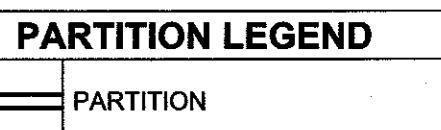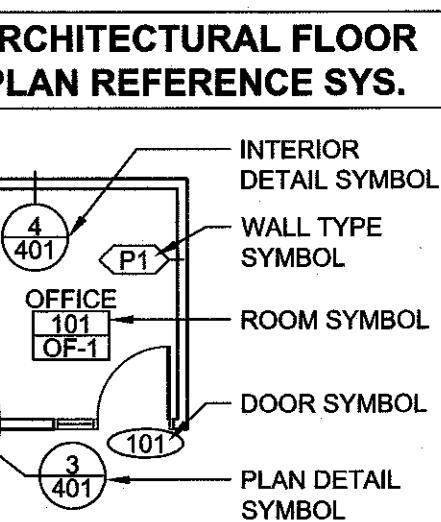

PARTITION NOTES

- ALL WALLS NOT KEYED IN BY WALL TYPE DESIGNATION TO BE PARTITION "P1", TYP

DIMENSIONING NOTES

- EXTERIOR MASONRY WALLS ARE DIMENSIONED TO THE FACE OF MASONRY
- INTERIOR MASONRY WALLS ARE DIMENSIONED TO THE FACE OF MASONRY
- WOOD FRAMED EXTERIOR WALLS ARE DIMENSIONED TO THE EXTERIOR FACE OF STUD
- INTERIOR PARTITIONS ARE DIMENSIONED TO THE CENTERLINE, UON

Key Plan:

NOT FOR CONSTRUCTION

Architect's Stamp:

Project:
Fifteen Great Road II LLC

15 Great Road,
Littleton, MA.

Client:
Omni Properties, LLC
200 Baker Ave, Suite 303
Concord, MA 01742
Tel: (978) 369-4684

Project #: 12023

Scale: As Noted

Issue: Date:
Progress 9/14/2012
ZBA Approval 11/6/2012
ZBA Approval 11/30/2012

Revisions: Date:

Drawing Title:
Club House
First Floor Plan
Sheet Number:

A.101.51

MAUGEL
ARCHITECTS INC.

200 Ayer Road, Harvard, MA 01451
Tel: (978) 456-2800 Fax: (978) 456-2801
www.maugel.com

THESE DOCUMENTS AND ALL IDEAS, ARRANGEMENTS, DESIGNS AND PLANS
INDICATED THEREIN OR REPRESENTED THEREBY ARE OWNED BY AND REMAIN
THE PROPERTY OF MAUGEL ARCHITECTS INC. AND ARE TO BE
UTILIZED BY ANY PERSON, FIRM OR CORPORATION FOR ANY PURPOSE
OTHER THAN THE SPECIFIC PROJECT FOR WHICH THEY ARE PROVIDED
IS UNLAWFUL.

