

Notes:

**EXTERIOR WINDOW
FRAMING & GLAZING****GENERAL WINDOW NOTES:**

1. ALL DIMENSIONS SHOWN ON ARCHITECTURAL DRAWINGS ARE ROUGH OPENINGS. SHOP DRAWINGS SHOULD REFLECT APPROPRIATE FRAME SIZES INCLUDING JOINT SIZES PER MANUFACTURERS SPECIFICATIONS.
2. G.C./SUB-CONTRACTOR TO FIELD VERIFY ALL OPENINGS PRIOR TO FABRICATION OF WINDOWS.
3. SUBMIT COLOR SAMPLES FOR FRAMES AND GLAZING AS PART OF THE SHOP DRAWING PROCESS.

STOREFRONT SYSTEM:

1. KAWNEER 451T - FRONT GLAZED
2. FRAME COLOR - CLEAR ANODIZED ALUMINUM

CURTAINWALL SYSTEM:

1. KAWNEER 1600 SYSTEM - 7-1/2" FRAME DEPTH
2. STEEL REINFORCING TO BY FABRICATOR DURING SHOP DRAWINGS AS REQUIRED TO MEET MANUFACTURE SPECIFICATIONS AND WIND LOAD REQUIREMENTS.
3. FRAME COLOR - CLEAR ANODIZED ALUMINUM.

STOREFRONT & CURTAINWALL ENTRANCES:

1. DOORS: KAWNEER 350 MEDIUM STILE
2. PANIC PUSH BAR (DOUBLE DOORS): DOOR-O-MATIC #1690 CONCEALED VERTICAL ROD
3. PANIC PUSH BAR (SINGLE DOOR): DOOR-O-MATIC #1790 RIM EXIT DEVICE
4. PUSH BAR AT NON-LATCHING DOORS: STYLE CO-12CPN
5. PULLS: STYLE CO-12
6. CLOSER: NORTON 1605 BC, PARALLEL ARM MOUNTING W/ HEAVY DUTY ARM & HOLD OPEN
7. THRESHOLD: ALUMINUM THRESHOLD 1/2" MAX HEIGHT (ADA)

GLAZING:

1. ALL GLAZING TO BE LOW E-II
2. PROVIDE TEMPERED GLAZING IN ALL AREA REQUIRED BY CODE.

3. GLAZING COLORS:

G1: 1" INSULATED CLEAR ECLIPSE ADVANTAGE (LOW E)
-1/4" CLEAR ECLIPSE ADVANTAGE (LOW E SURFACE #2)
-1/2" AIR SPACE
-1/4" CLEAR ANNEALED

G2: 1" INSULATED CLEAR ECLIPSE ADVANTAGE (LOW E) SPANDREL
-1/4" CLEAR ECLIPSE ADVANTAGE (LOW E SURFACE #2)
-1/2" AIR SPACE
-1/4" CLEAR ANNEALED (SPANDREL COATING SURFACE #4)




BUILDING TYPE TH6B3 - RIGHT ELEVATION

SCALE: 1/8"=1'-0"



BUILDING TYPE TH6B3 - FRONT ELEVATION

SCALE: 1/8"=1'-0"

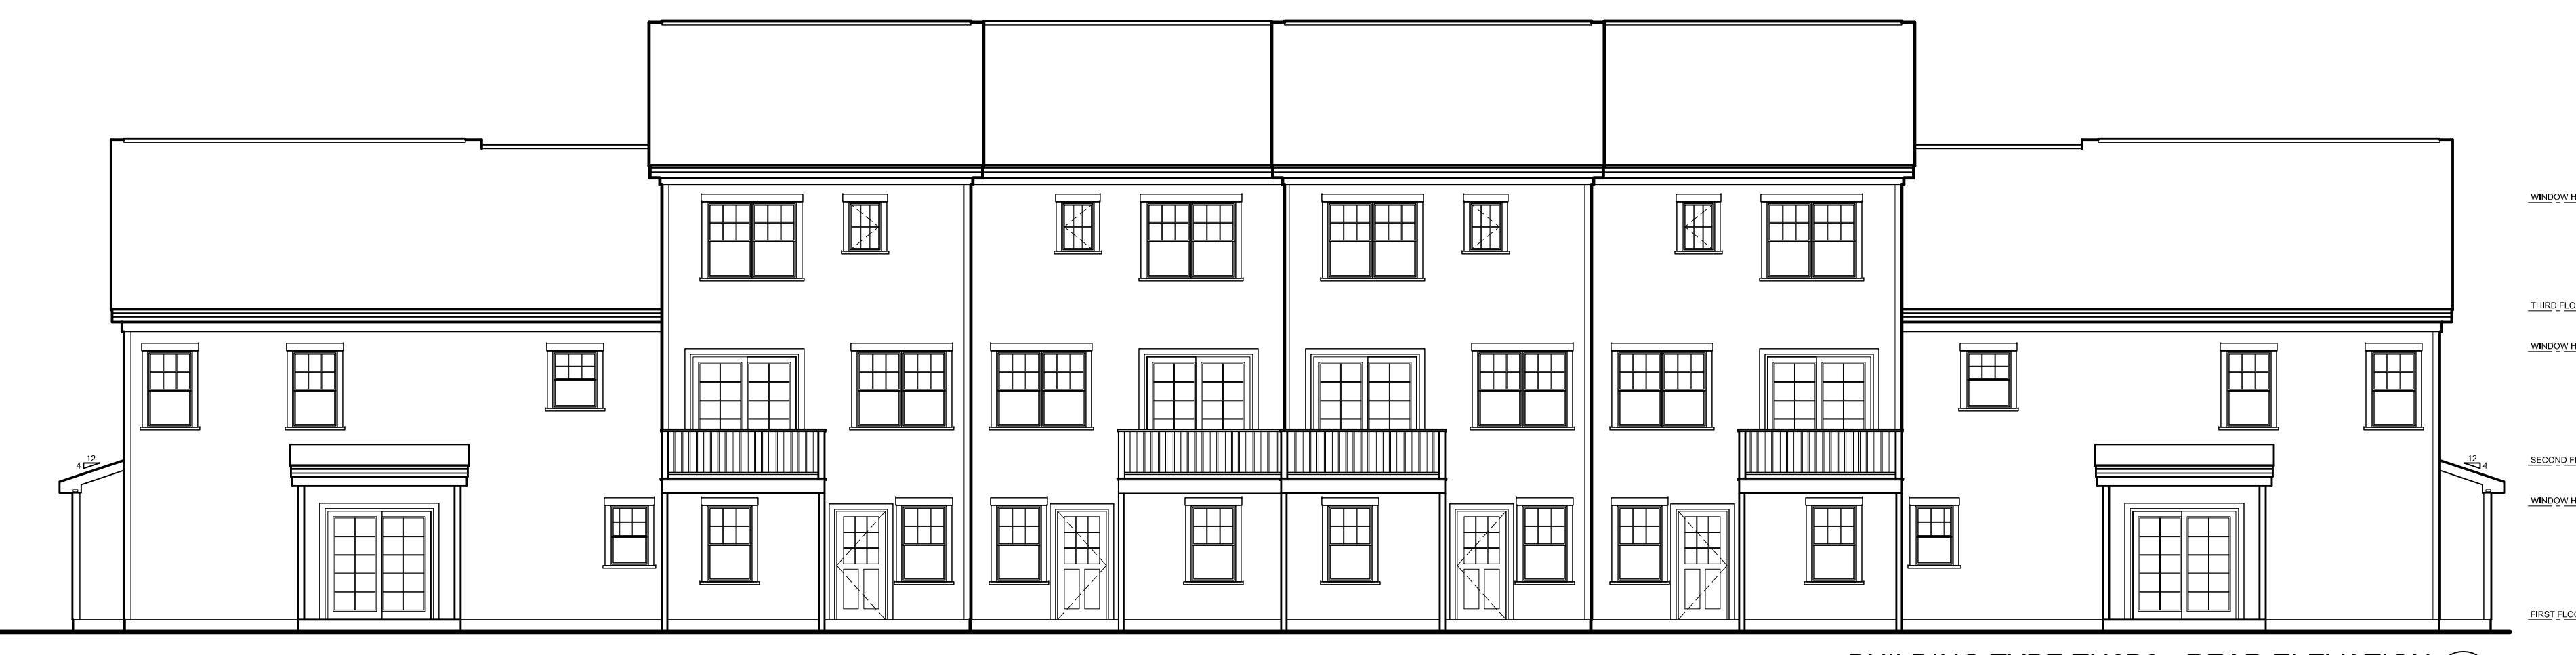

BUILDING TYPE TH6B3 - REAR ELEVATION

SCALE: 1/8"=1'-0"



BUILDING TYPE TH6B3 - LEFT ELEVATION

SCALE: 1/8"=1'-0"

Project:
Fifteen Great Road II LLC
15 Great Road,
Littleton, MA.

Client:
Omn Properties, LLC
200 Baker Ave, Suite 303
Concord, MA 01742
Tel: (978) 369-8844

Project #: 12023**Scale:** As Noted

Issue: Progress
Date: 5/17/2012

Revisions: Date:

Drawing Title:
Building Type TH6B3
Exterior Elevations
Sheet Number:

A.201

MAUGEL
ARCHITECTS INC

200 Ayer Road, Harvard, MA 01451
Tel: (978) 456-2800 Fax: (978) 456-2801
www.maugel.com

THESE DOCUMENTS AND ALL IDEAS, ARRANGEMENTS, DESIGNS AND PLANS INDICATED THEREIN OR REFERENCED THEREIN ARE THE PROPERTY AND TRADEMARK OF MAUGEL ARCHITECTS INC. AND PART THEREOF SHALL BE UTILIZED BY ANY PERSON, FIRM OR CORPORATION FOR ANY PURPOSE OTHER THAN THE SPECIFIED USE THEREFOR.

© 2012 MAUGEL ARCHITECTS, INC.