

Attachment “C”

Draft Typical Roadway Sections

Prepared by:



GREEN INTERNATIONAL AFFILIATES, INC.

Civil and Structural Engineers

239 LITTLETON ROAD SUITE 3, WESTFORD, MASSACHUSETTS

tel. (978)923-0400

fax. (978)923-0404




TOWN OF LITTLETON

SUBDIVISION OF LAND REGULATIONS ARTICLE IV

FIGURE 1

DATE ISSUED: _____		
REVISED	NO.	DATE

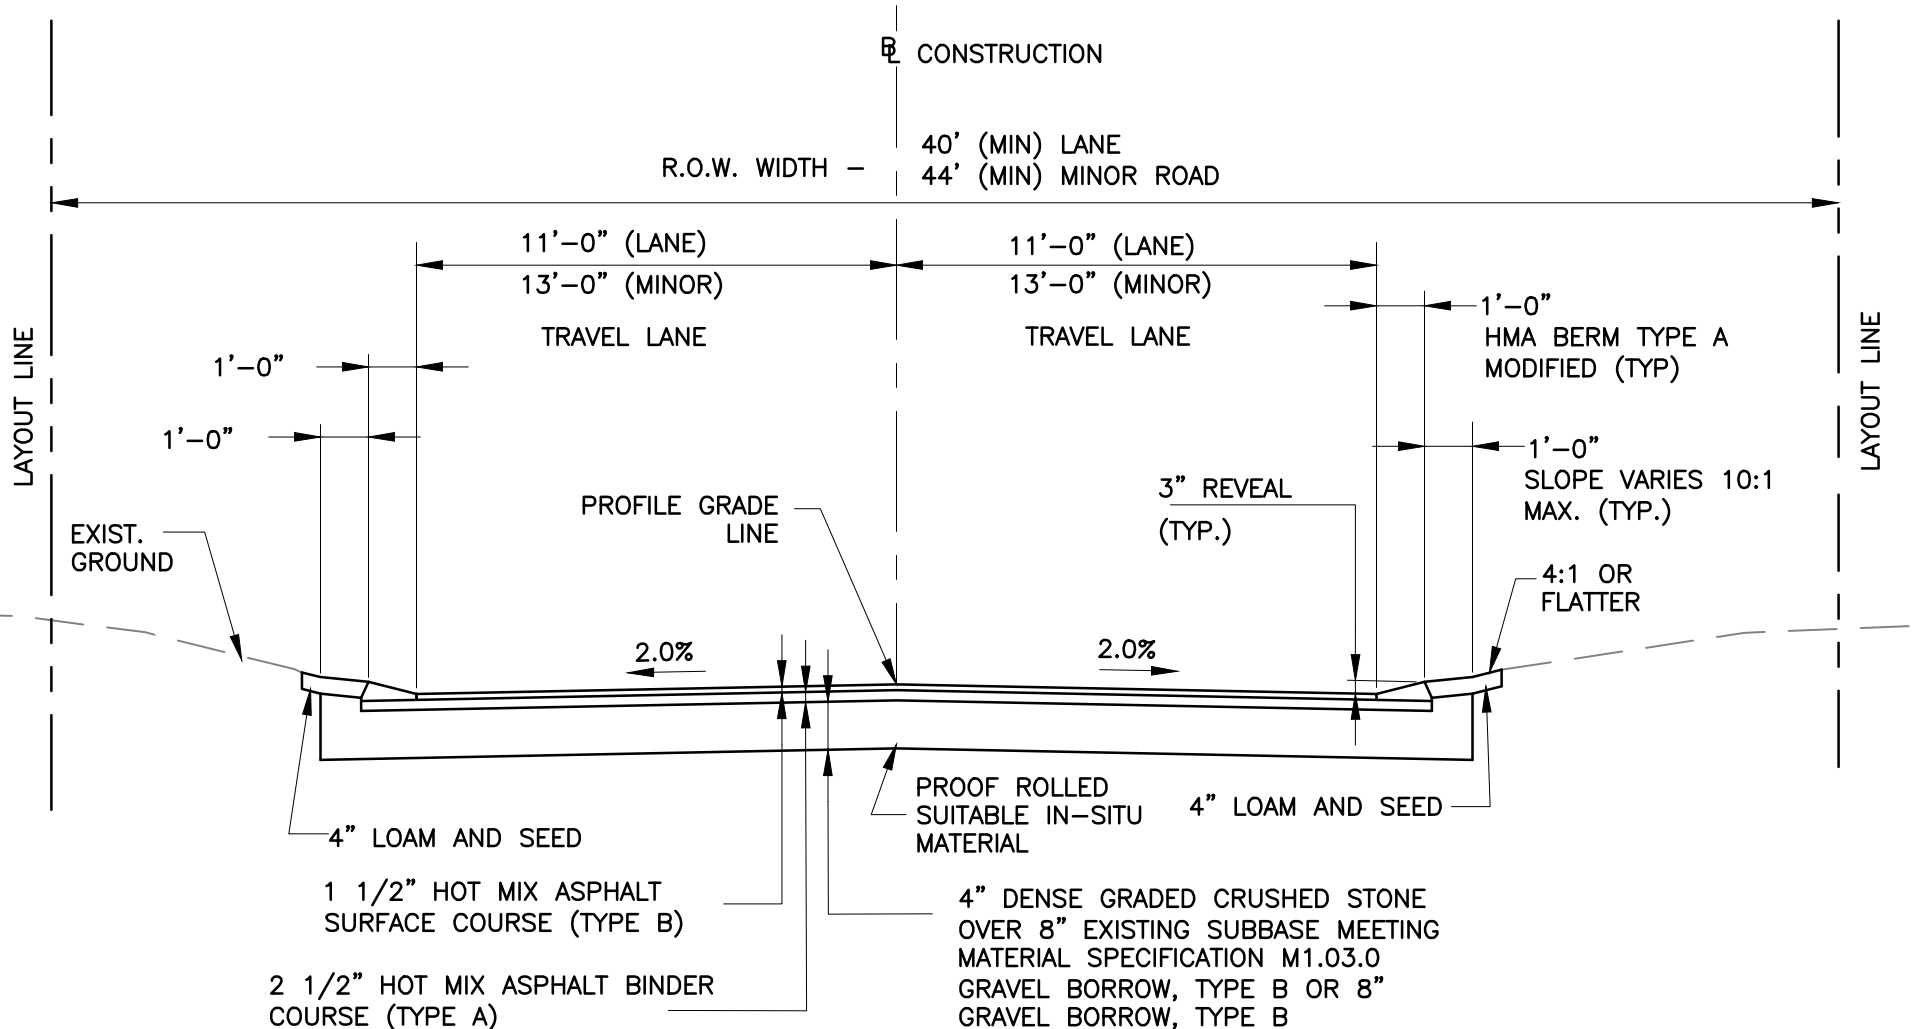

TYPICAL SECTION LANE AND MINOR ROADS

NOTE: ALL MATERIALS SHALL MEET THE MINIMUM REQUIREMENTS OF THE LATEST MASSDOT STANDARD SPECIFICATIONS FOR HIGHWAYS AND BRIDGES AS AMENDED.

DRAFT

NOT TO SCALE




TOWN OF LITTLETON

SUBDIVISION OF LAND REGULATIONS ARTICLE IV

FIGURE 2

DATE ISSUED: _____		
REVISED	NO.	DATE

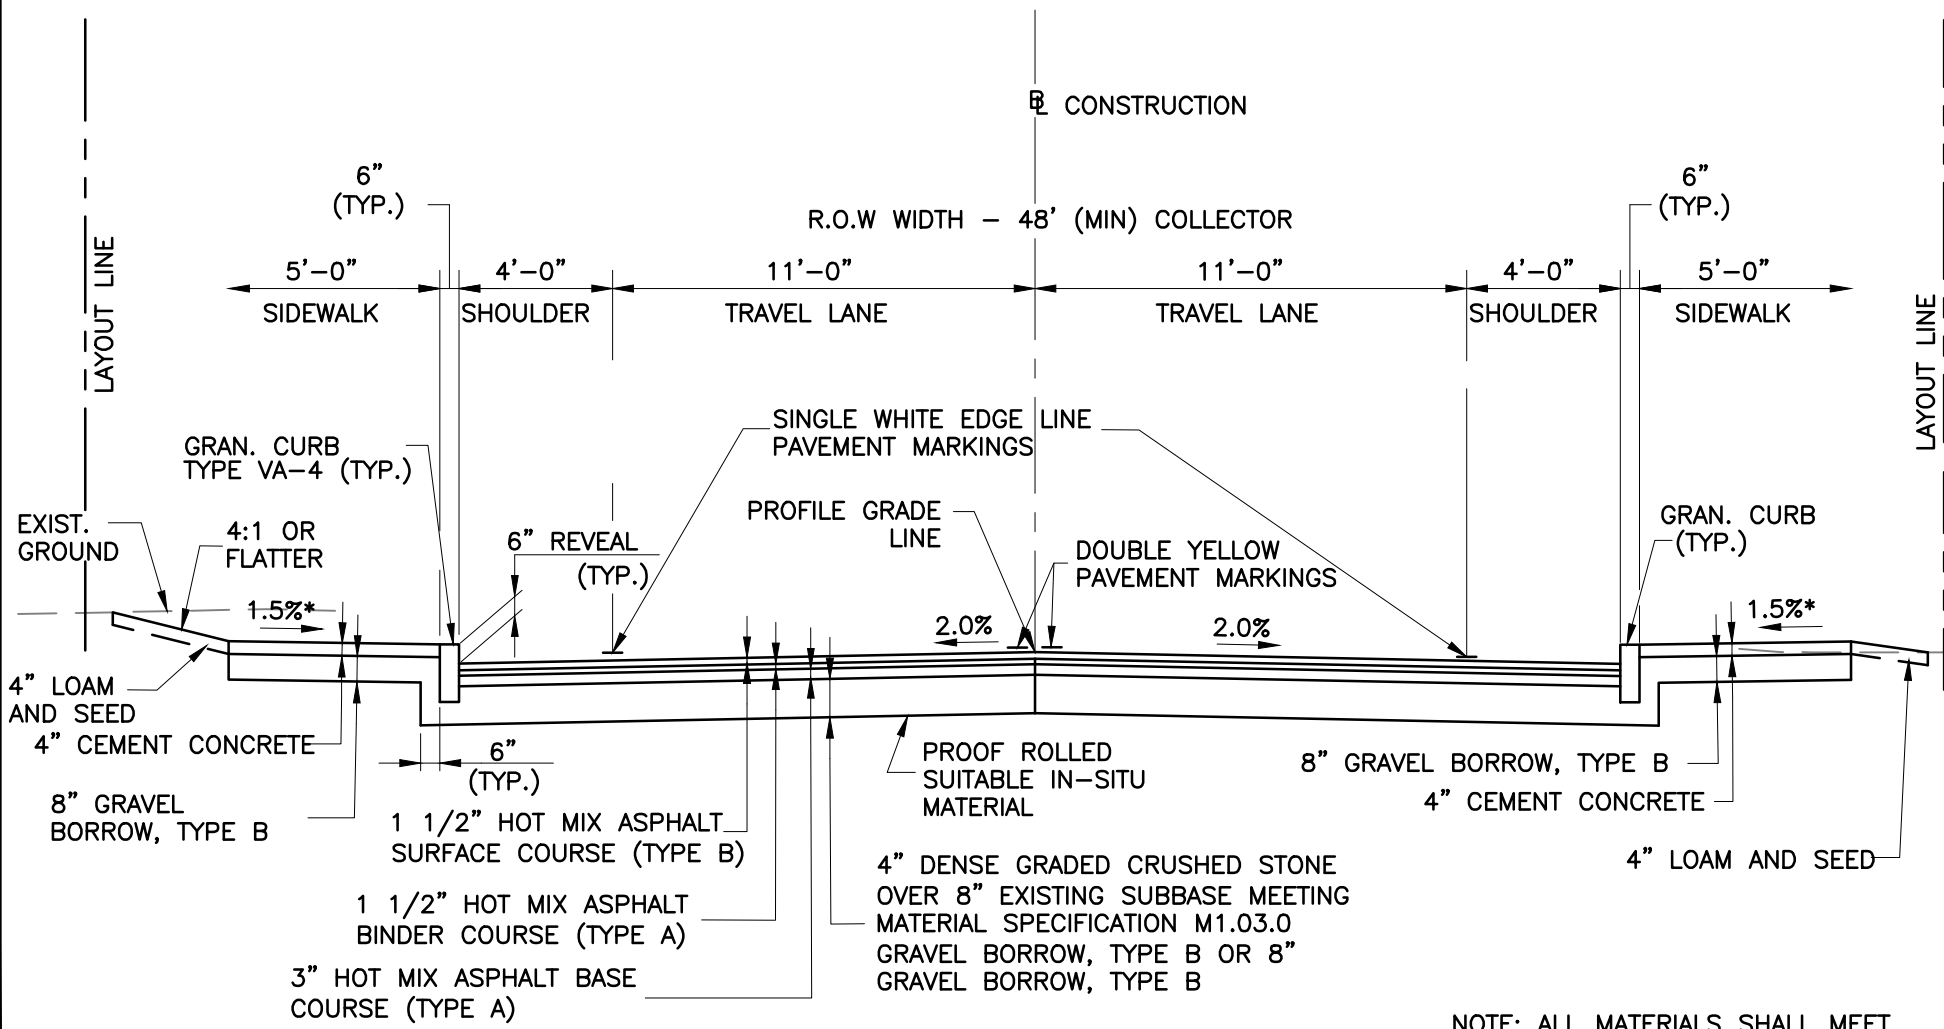

*TOLERANCE FOR CONSTRUCTION = ±0.5%

TYPICAL SECTION

COLLECTOR ROADS

NOTE: ALL MATERIALS SHALL MEET THE MINIMUM REQUIREMENTS OF THE LATEST MASSDOT STANDARD SPECIFICATIONS FOR HIGHWAYS AND BRIDGES AS AMENDED.

DRAFT

NOT TO SCALE