


Current layout

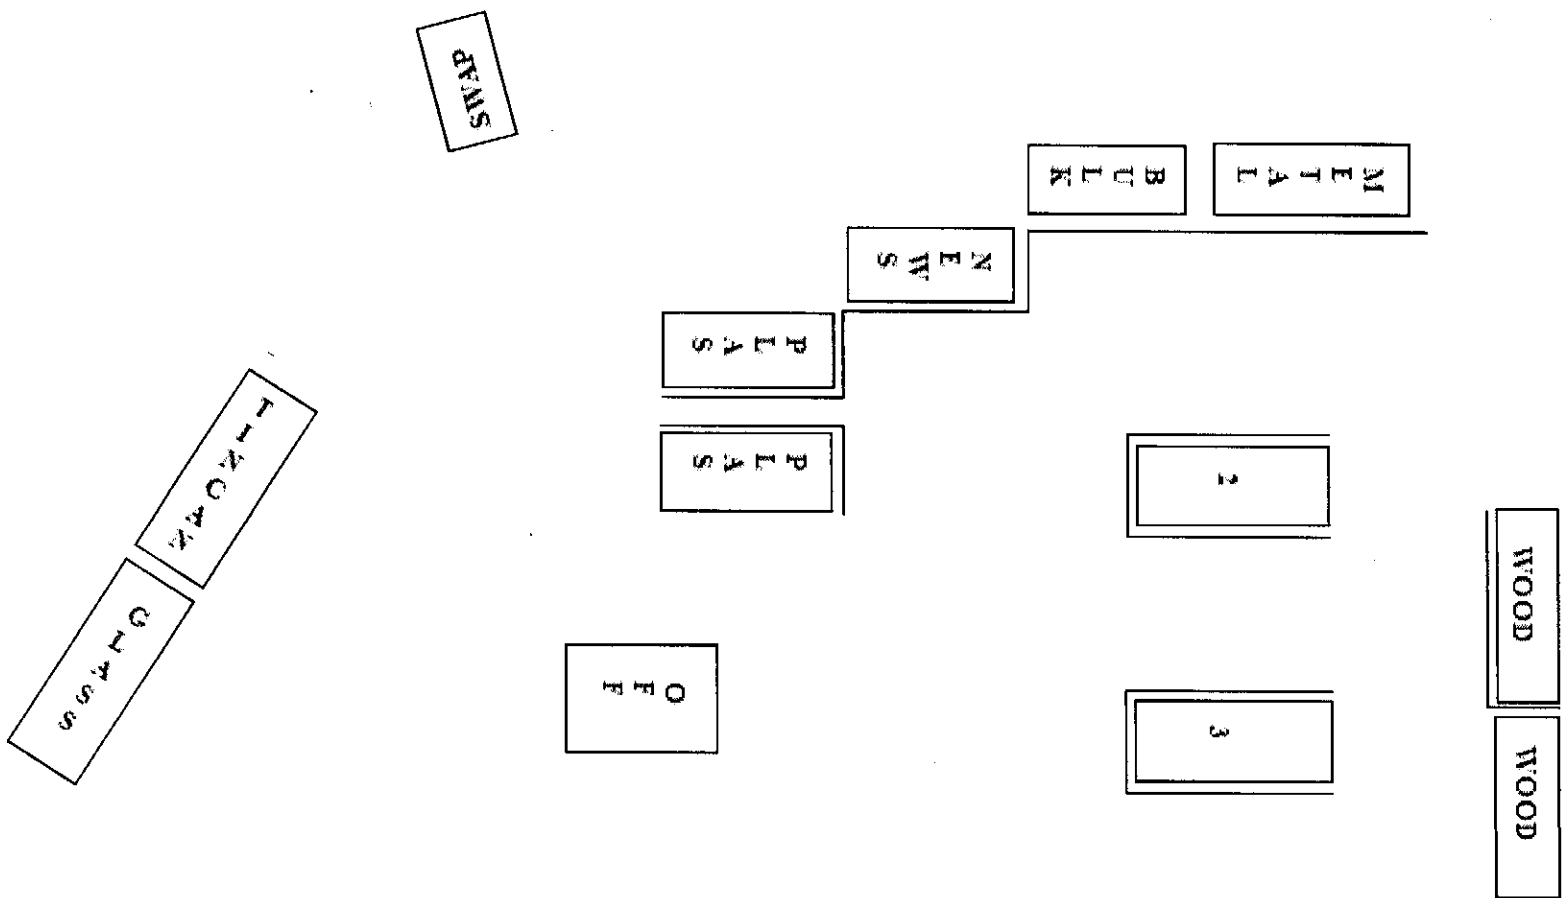

SPECTACLE POND ROAD

ENTER

EXIT

CRITS

BULB

CARDBOR

GARAGE

REF

1 4

3

2

OFF

PLAS

PLAS

NEWS

BULK

METAL

WOOD


WOOD

HONOR
GLASS

PLAS

EXIT

Proposed layout

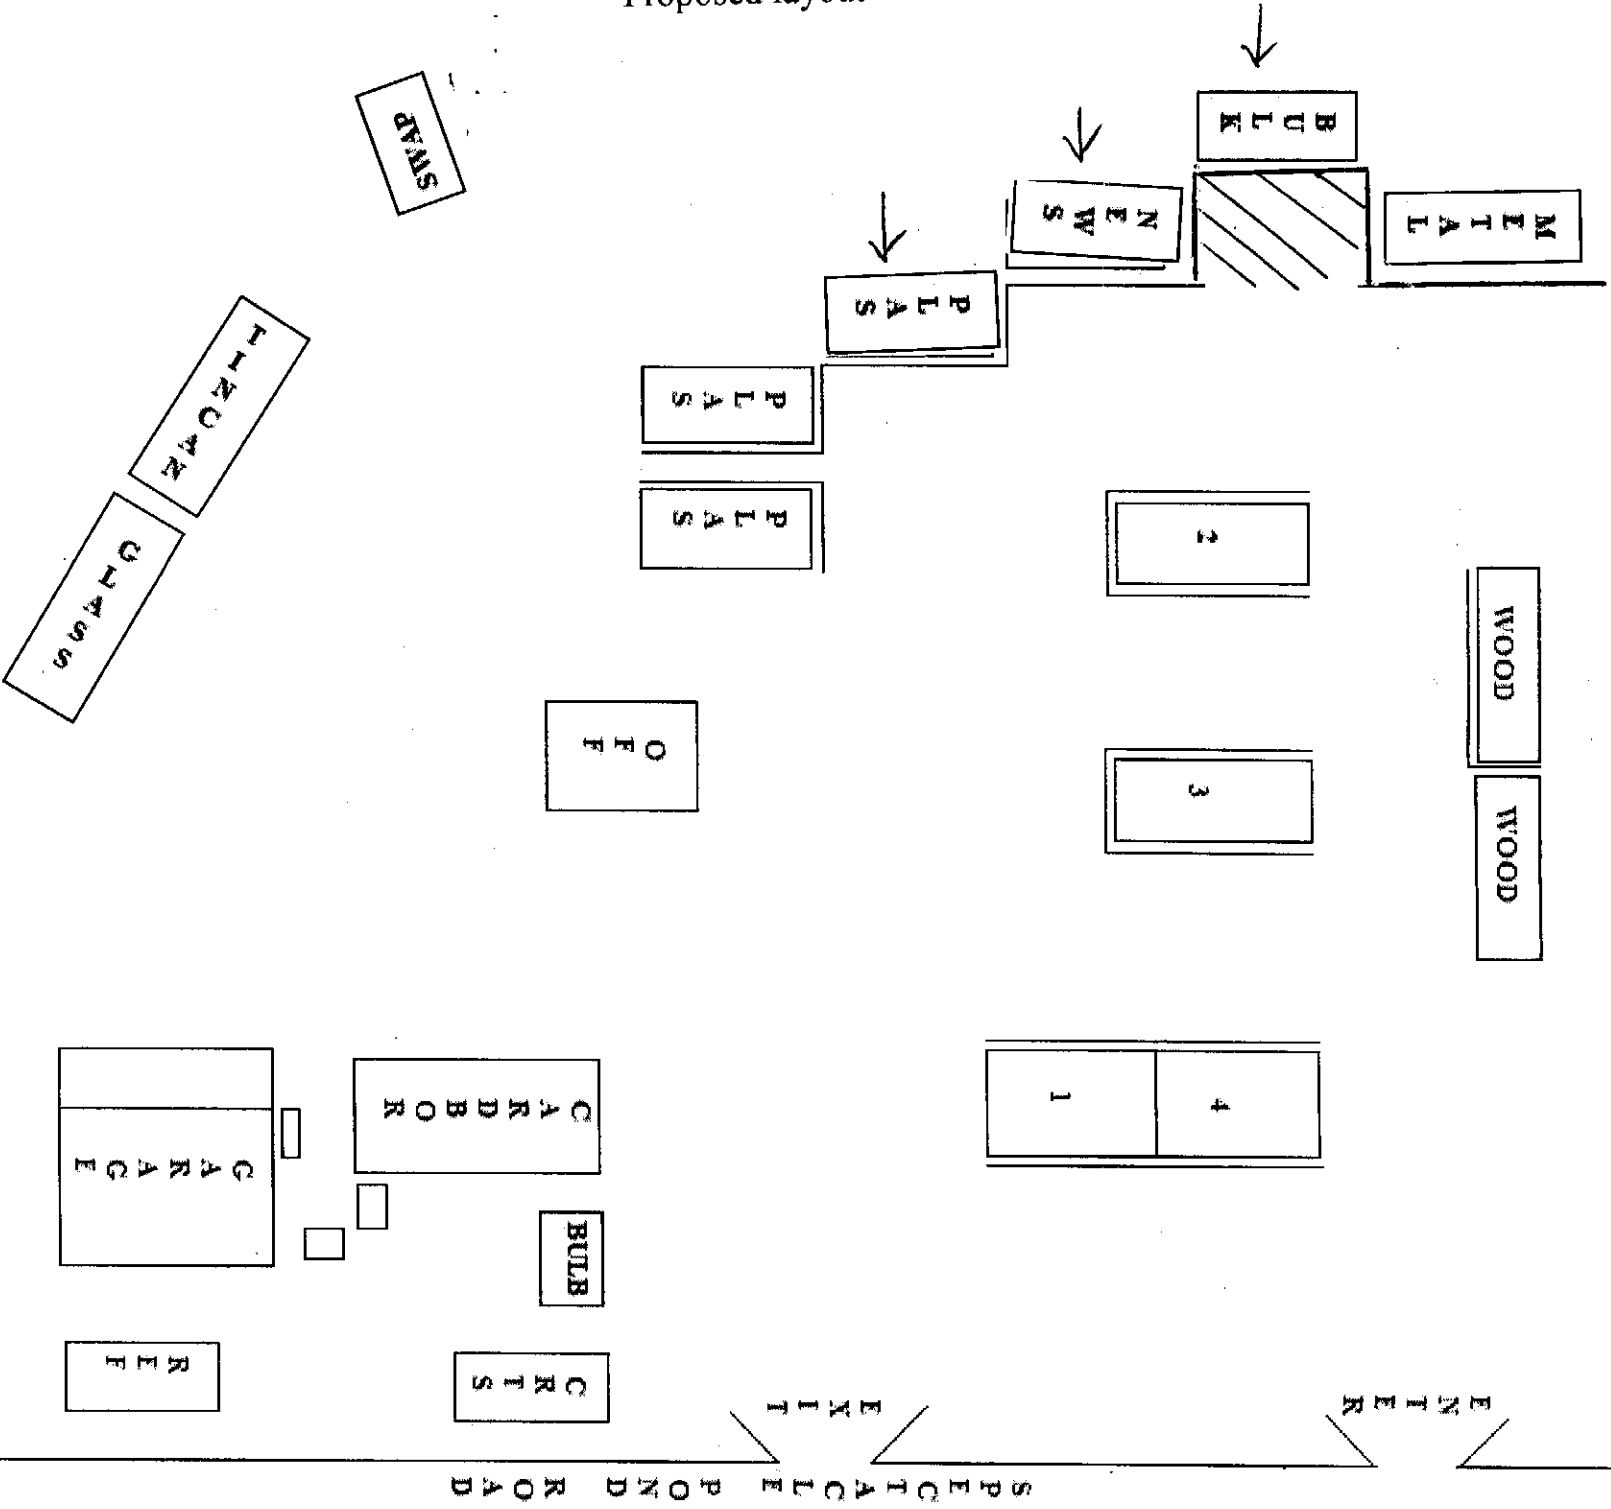

SPEC TAC LE POND ROAD

EXIT