


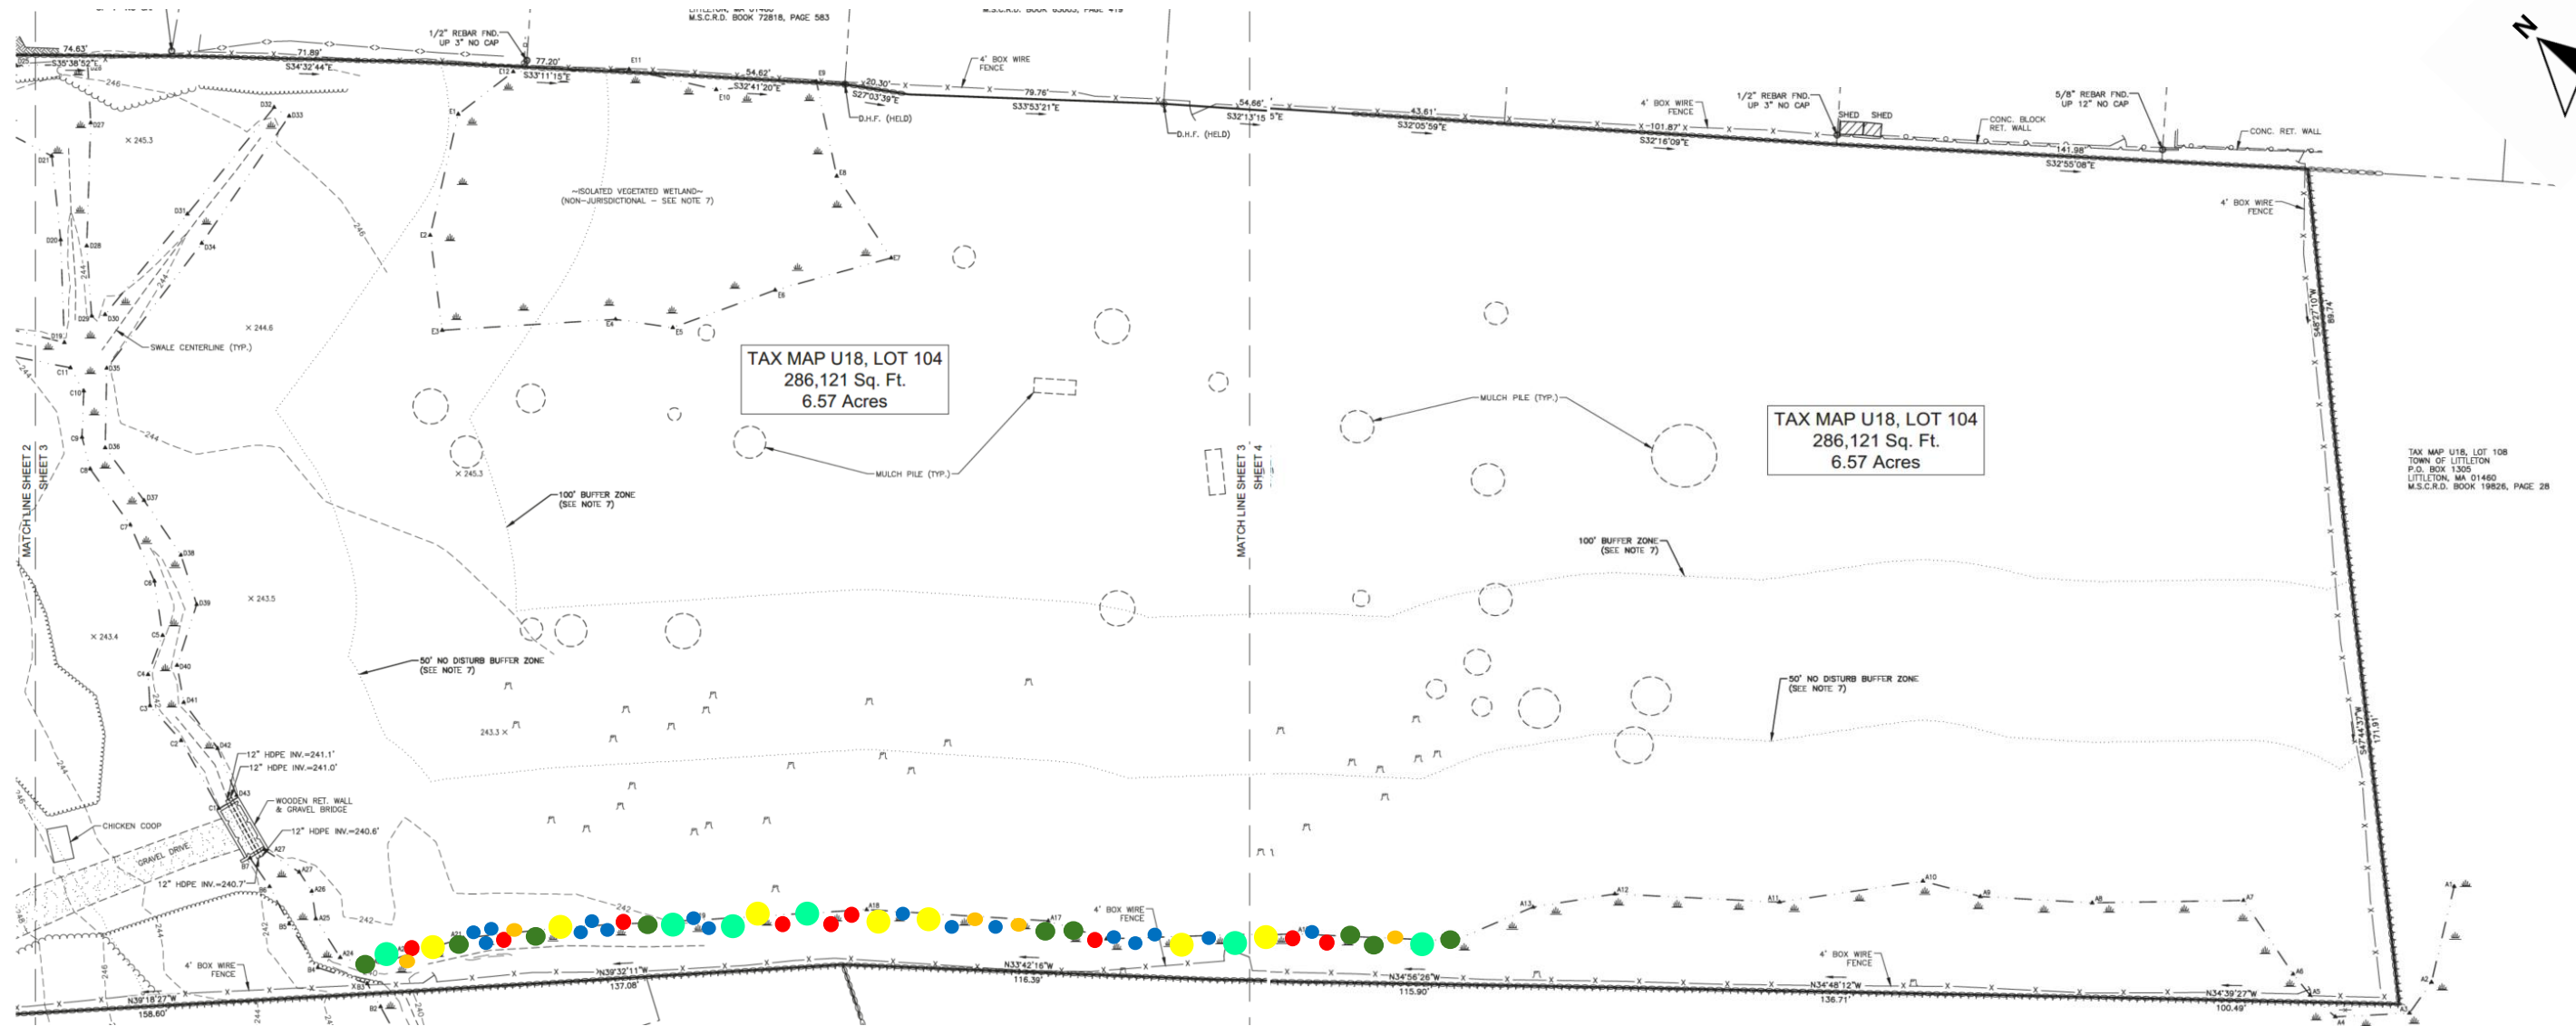

Plant List

- | | |
|---|--|
| ● 9 River Birch (<i>Betula nigra</i>) – 7/8 ft | ● 5 Northern Spicebush (<i>Lindera benzoin</i>) – 3 gal. |
| ● 6 Tulip Tree (<i>Liriodendron tulipifera</i>) - 2" cal. | ● 9 Red Osier Dogwood (<i>Cornus sericea</i>) – 3 gal. |
| ● 7 Wildfire Nyssa (<i>Nyssa sylvatica</i>) – 2" cal. | ● 16 Highbush Blueberry (<i>Vaccinium corymbosim</i>) (2 varieties) – 2 gal. |

Tree Restoration Planting Plan 359 King Street, Littleton, MA

Date: 11/25/2025

Plan Source: Existing Conditions Plan for 359 King St LLC of Tax Map U18, Lots 103 & 104
359 & 363 King Street, Littleton, Massachusetts, Doucet Survey LLC, 10/24/2025