



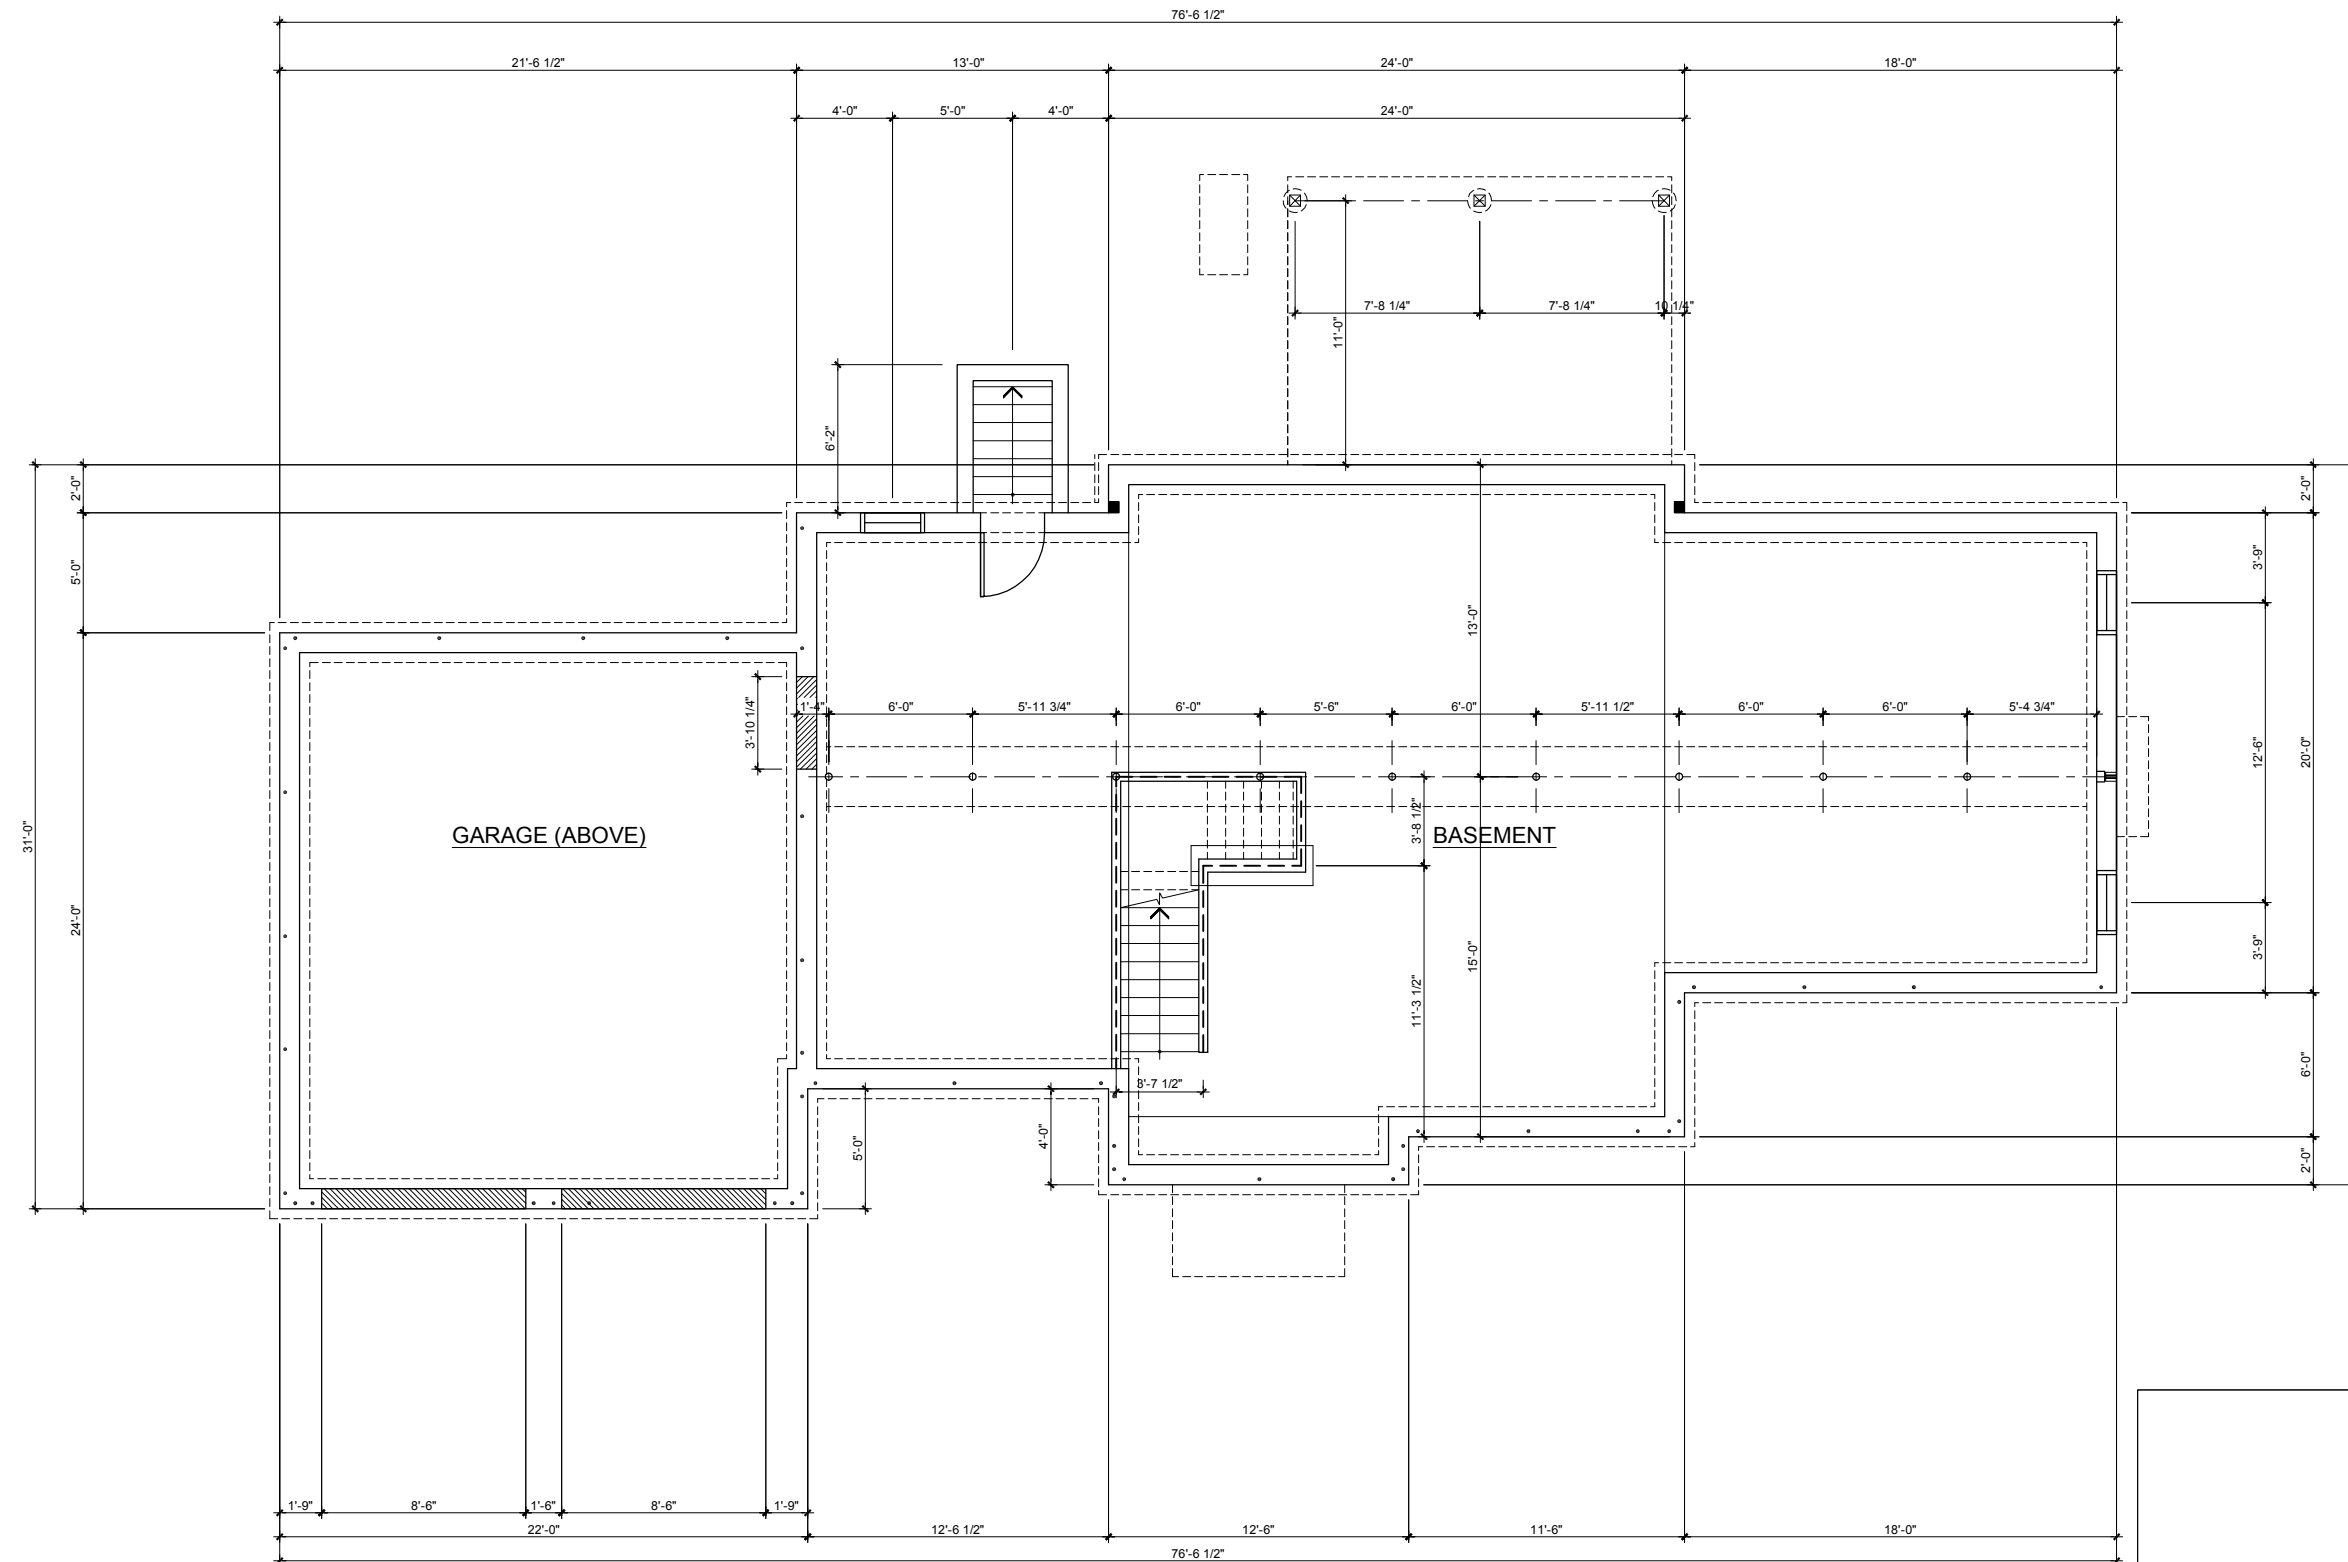

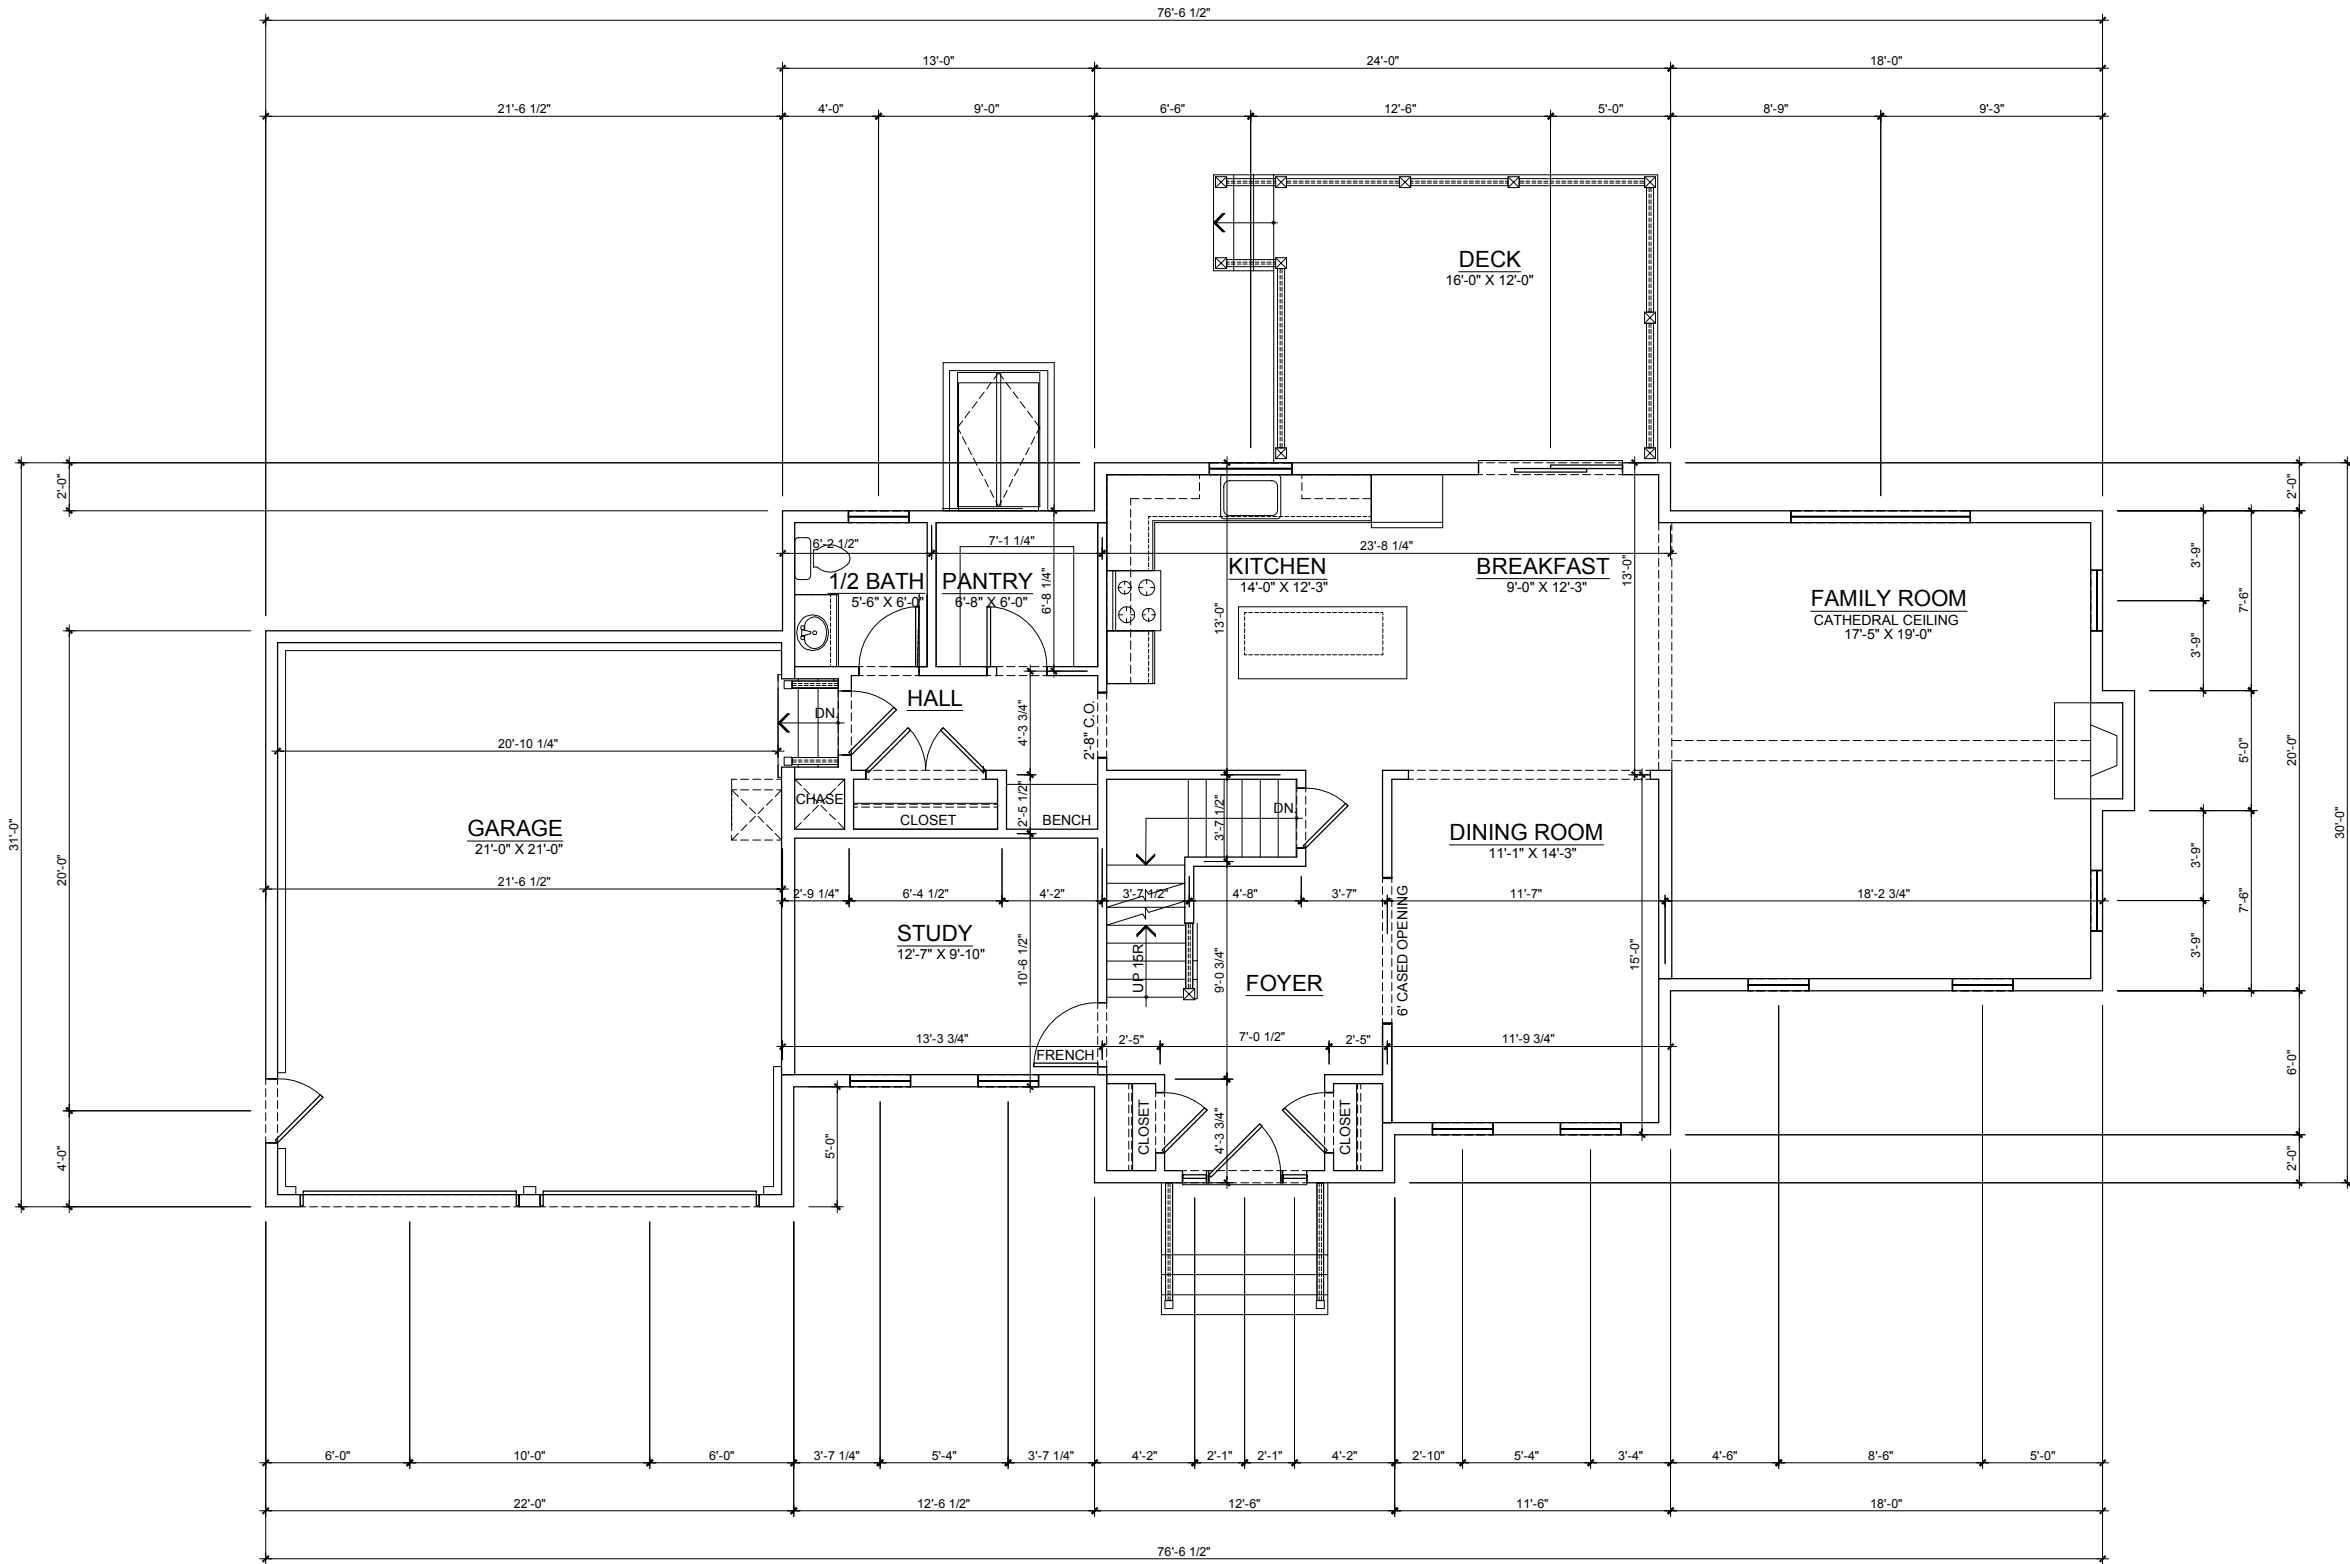

FIRST FLOOR PLAN

1,369 SQ. FT.




JOSEPH TATONE & ASSOCIATES, LLC
ARCHITECTURE PLANNING INTERIOR DESIGN
178 Park Street, Suite 102, North Reading, MA 01864
VOICE: (978) 276-1960 FAX: (978) 276-1961

HEALY CORNER
LITTLETON, MA
FIRST FLOOR PLAN
ASHFORD

19-48-A-PLAN
09/27/19
1/8" = 1' - 0"

A102

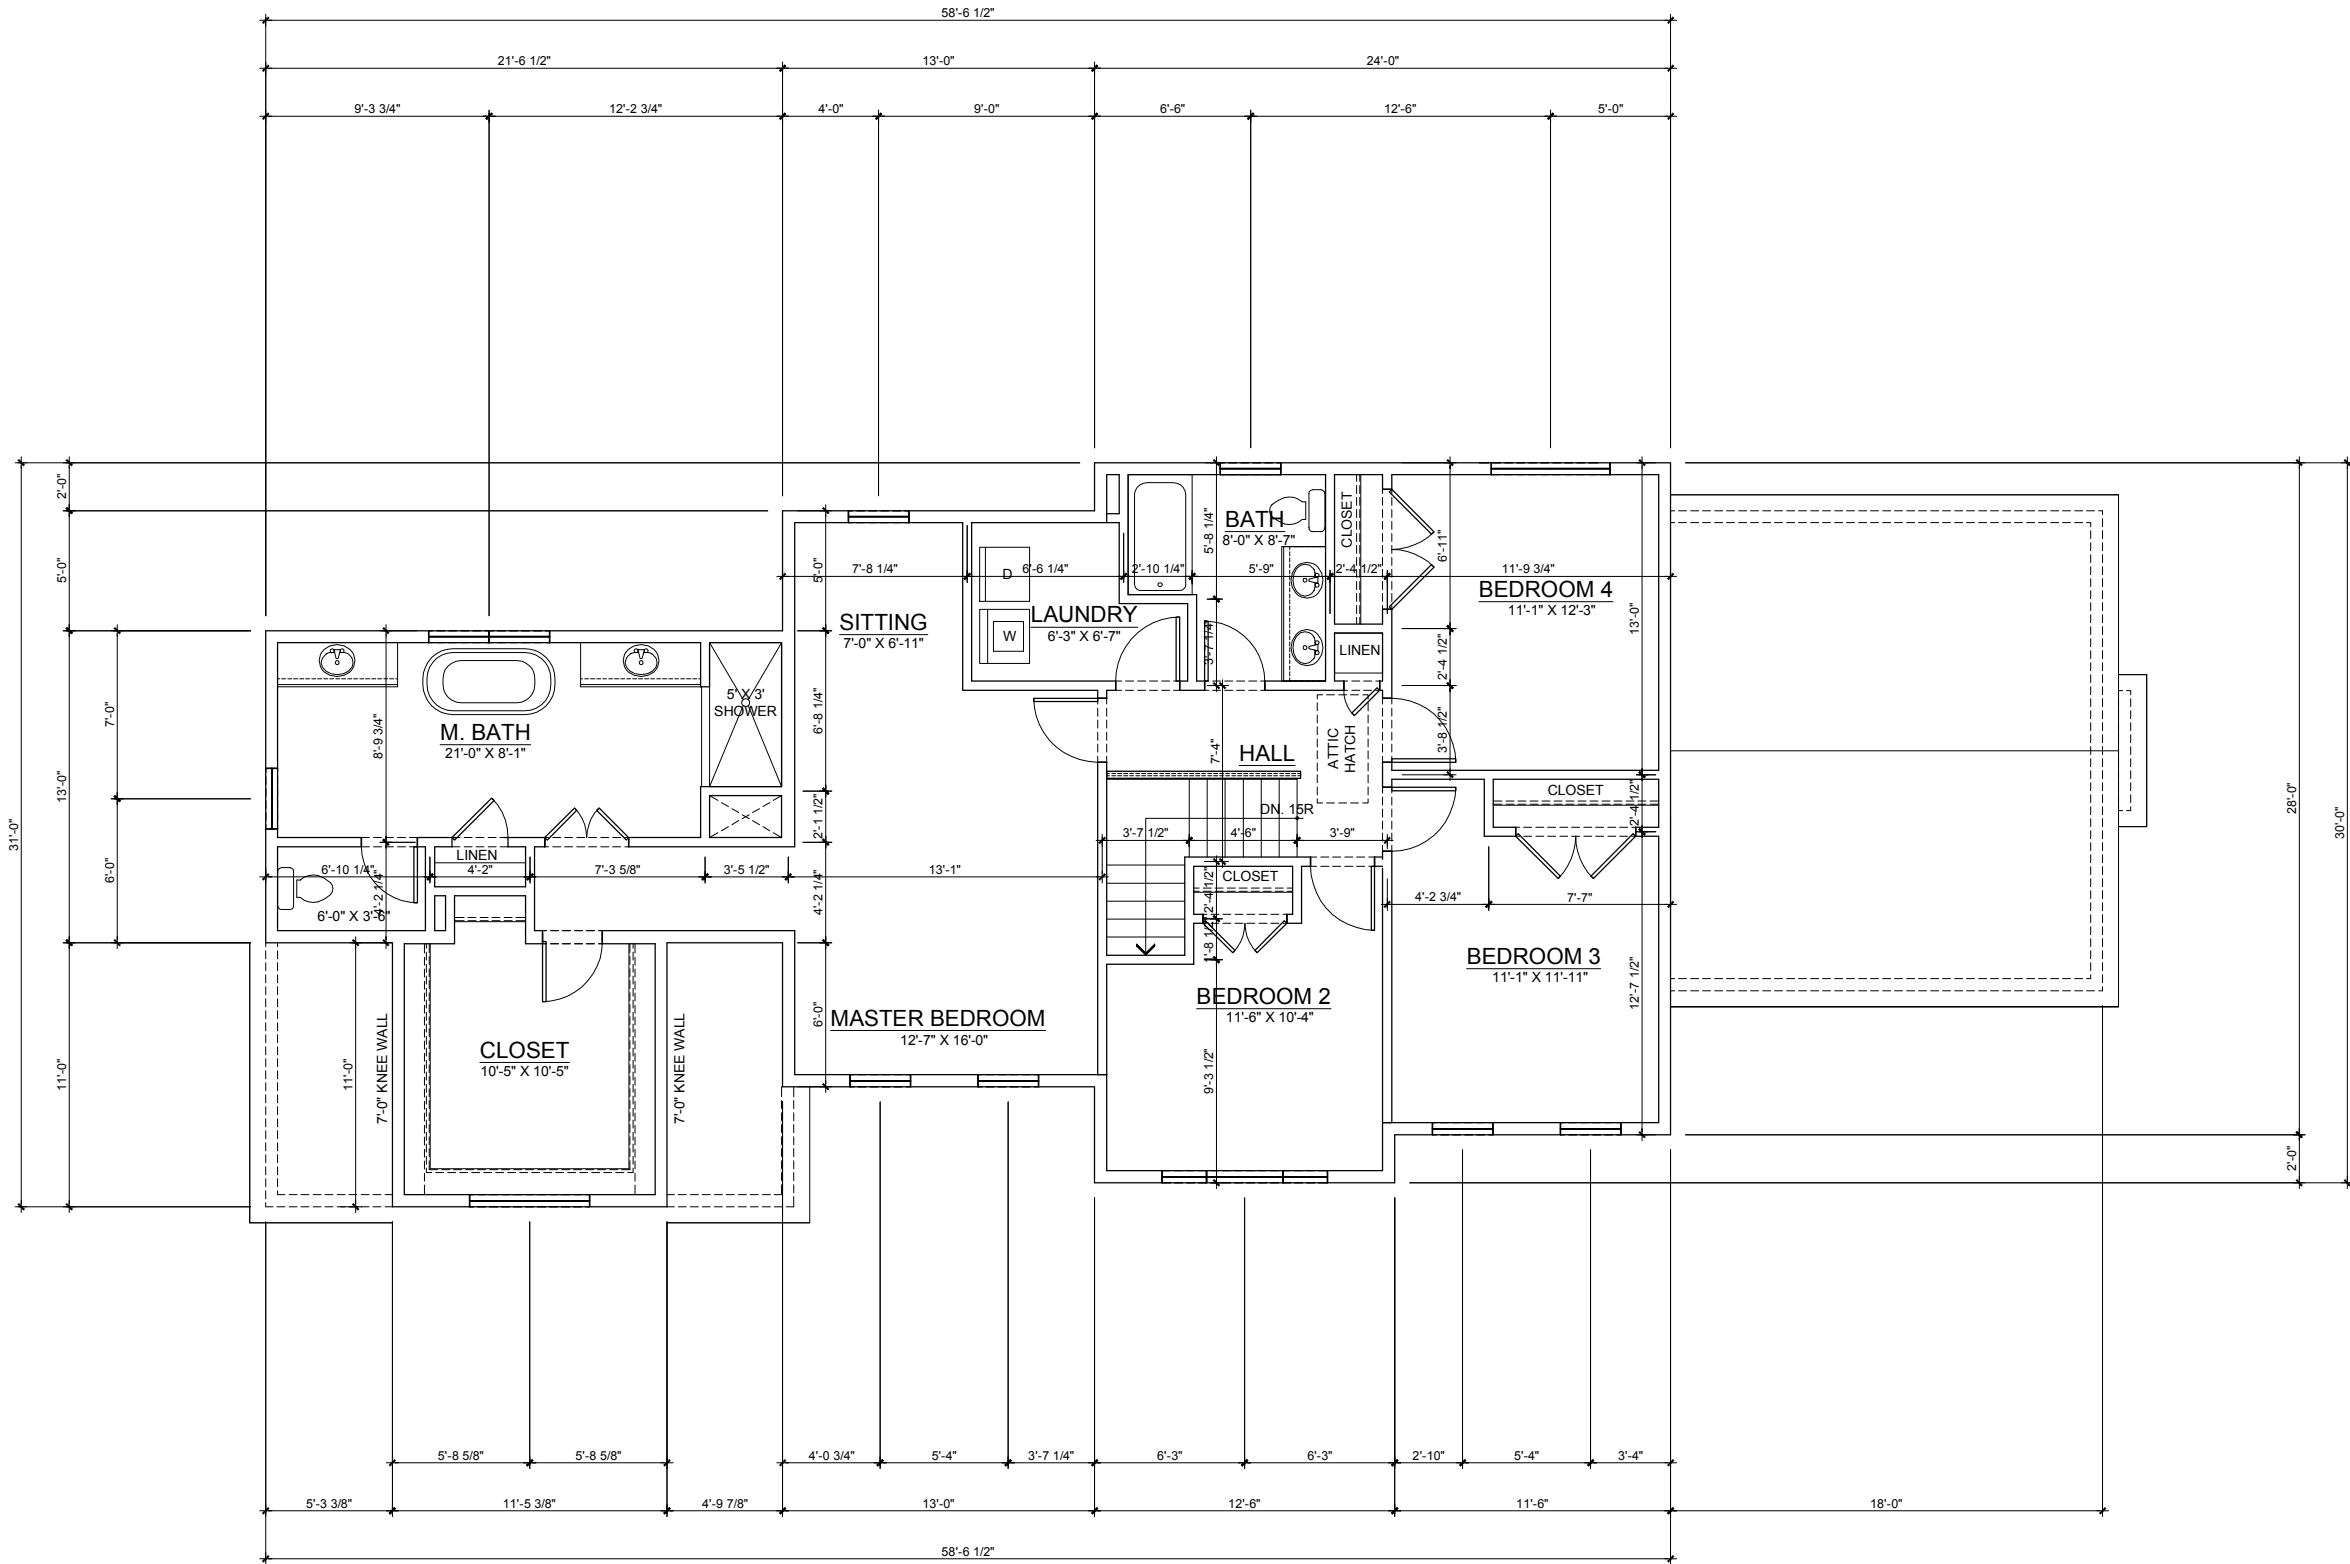

SECOND FLOOR PLAN

1,415 SQ. FT.



JOSEPH TATONE & ASSOCIATES, LLC
ARCHITECTURE PLANNING INTERIOR DESIGN
178 Park Street, Suite 102, North Reading, MA 01864
VOICE: (978) 276-1960 FAX: (978) 276-1961

HEALY CORNER
LITTLETON, MA
SECOND FLOOR PLAN
ASHFORD

19-48-A-PLAN
09/27/19
1/8" = 1' - 0"

A103



FRONT ELEVATION



JOSEPH TATONE & ASSOCIATES, LLC
ARCHITECTURE PLANNING INTERIOR DESIGN
178 Park Street, Suite 102, North Reading, MA 01864
VOICE: (978) 276-1960 FAX: (978) 276-1961



HEALY CORNER
LITTLETON, MA
FRONT ELEVATION

19-48-A-ELEV
09/27/19
1/8" = 1' - 0"

A301