



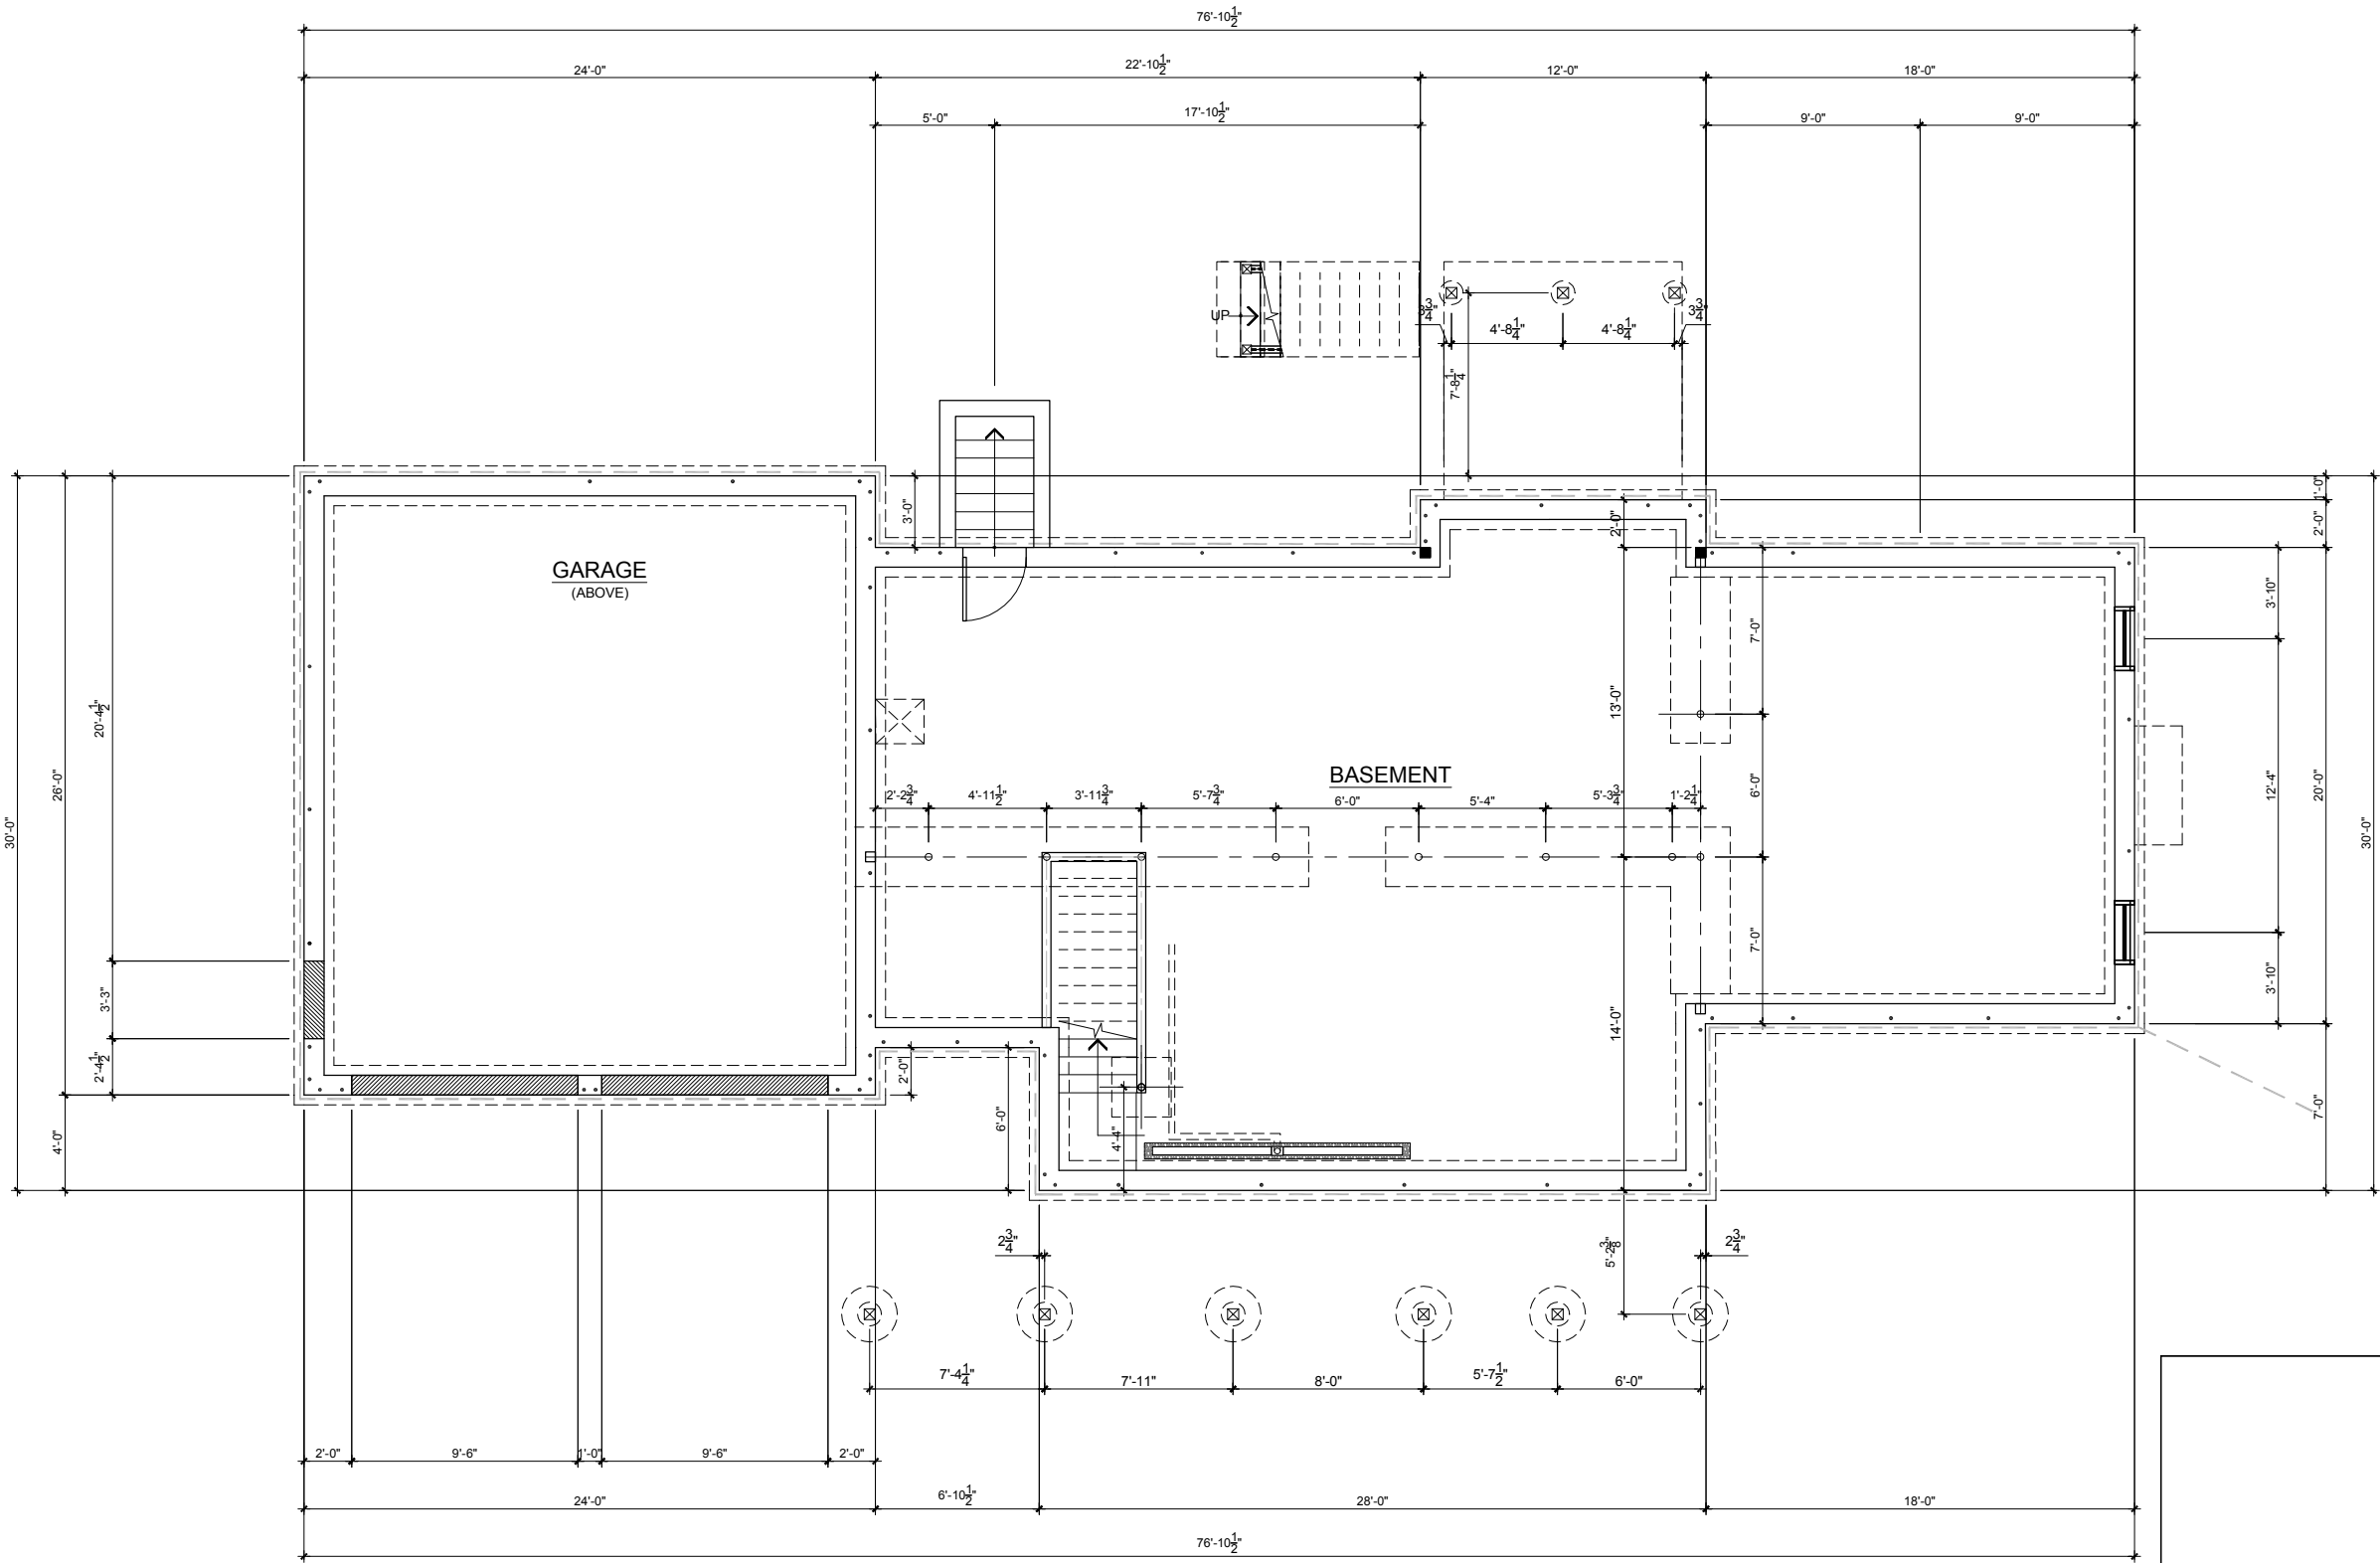

**FOUNDATION/ BASEMENT PLAN**

FIRST FLOOR 1286 SQ. FT.  
SECOND FLOOR 1441 SQ. FT.  
TOTAL 2727 SQ. FT.

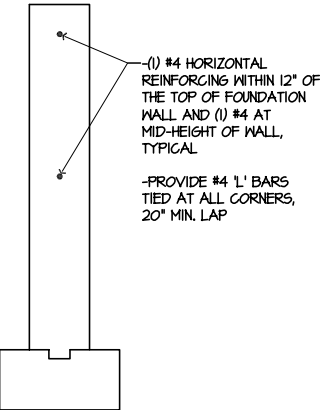




JOSEPH TATONE & ASSOCIATES, LLC  
ARCHITECTURE PLANNING INTERIOR DESIGN  
178 Park Street, Suite 102, North Reading, MA 01864  
VOICE: (978) 276-1960 FAX: (978) 276-1961



HEALY CORNER  
LITTLETON, MA  
FIRST FLOOR PLAN  
LANCASTER


19-037-PLAN  
07/11/19  
1/8" = 1' - 0"

A102

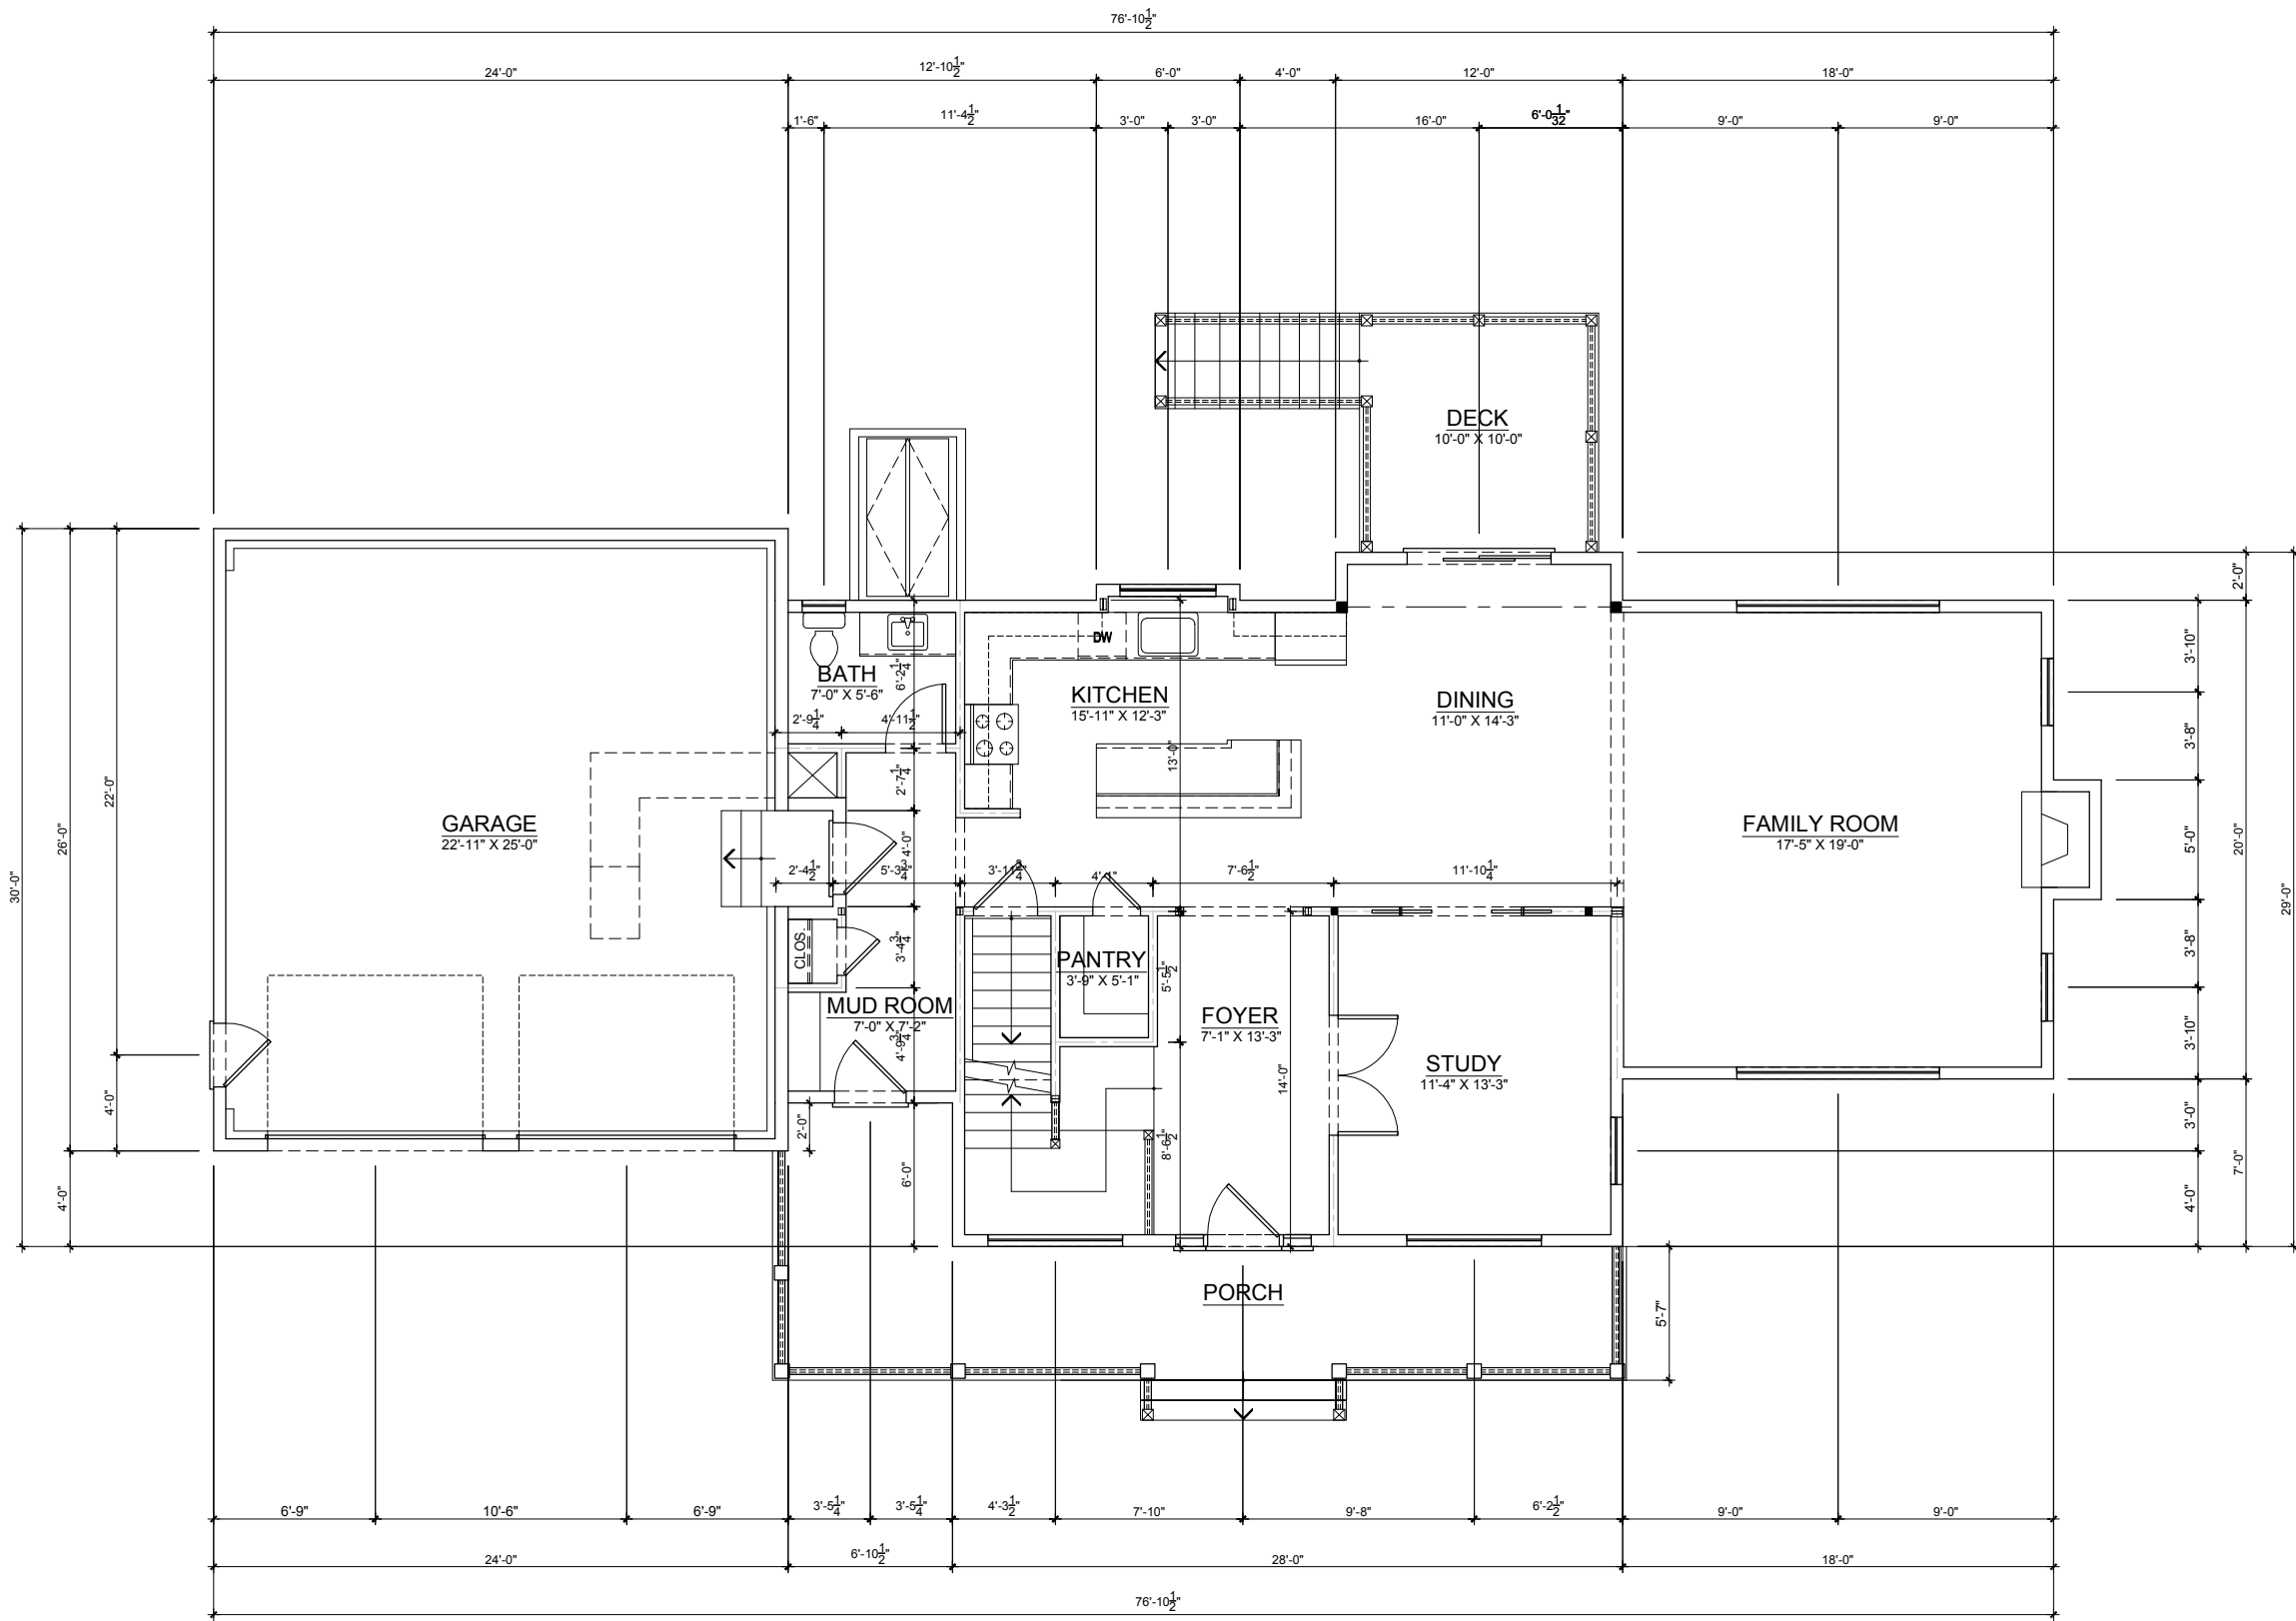

FIRST FLOOR PLAN

FIRST FLOOR 1286 SQ. FT.  
SECOND FLOOR 1441 SQ. FT.  
TOTAL 2727 SQ. FT.

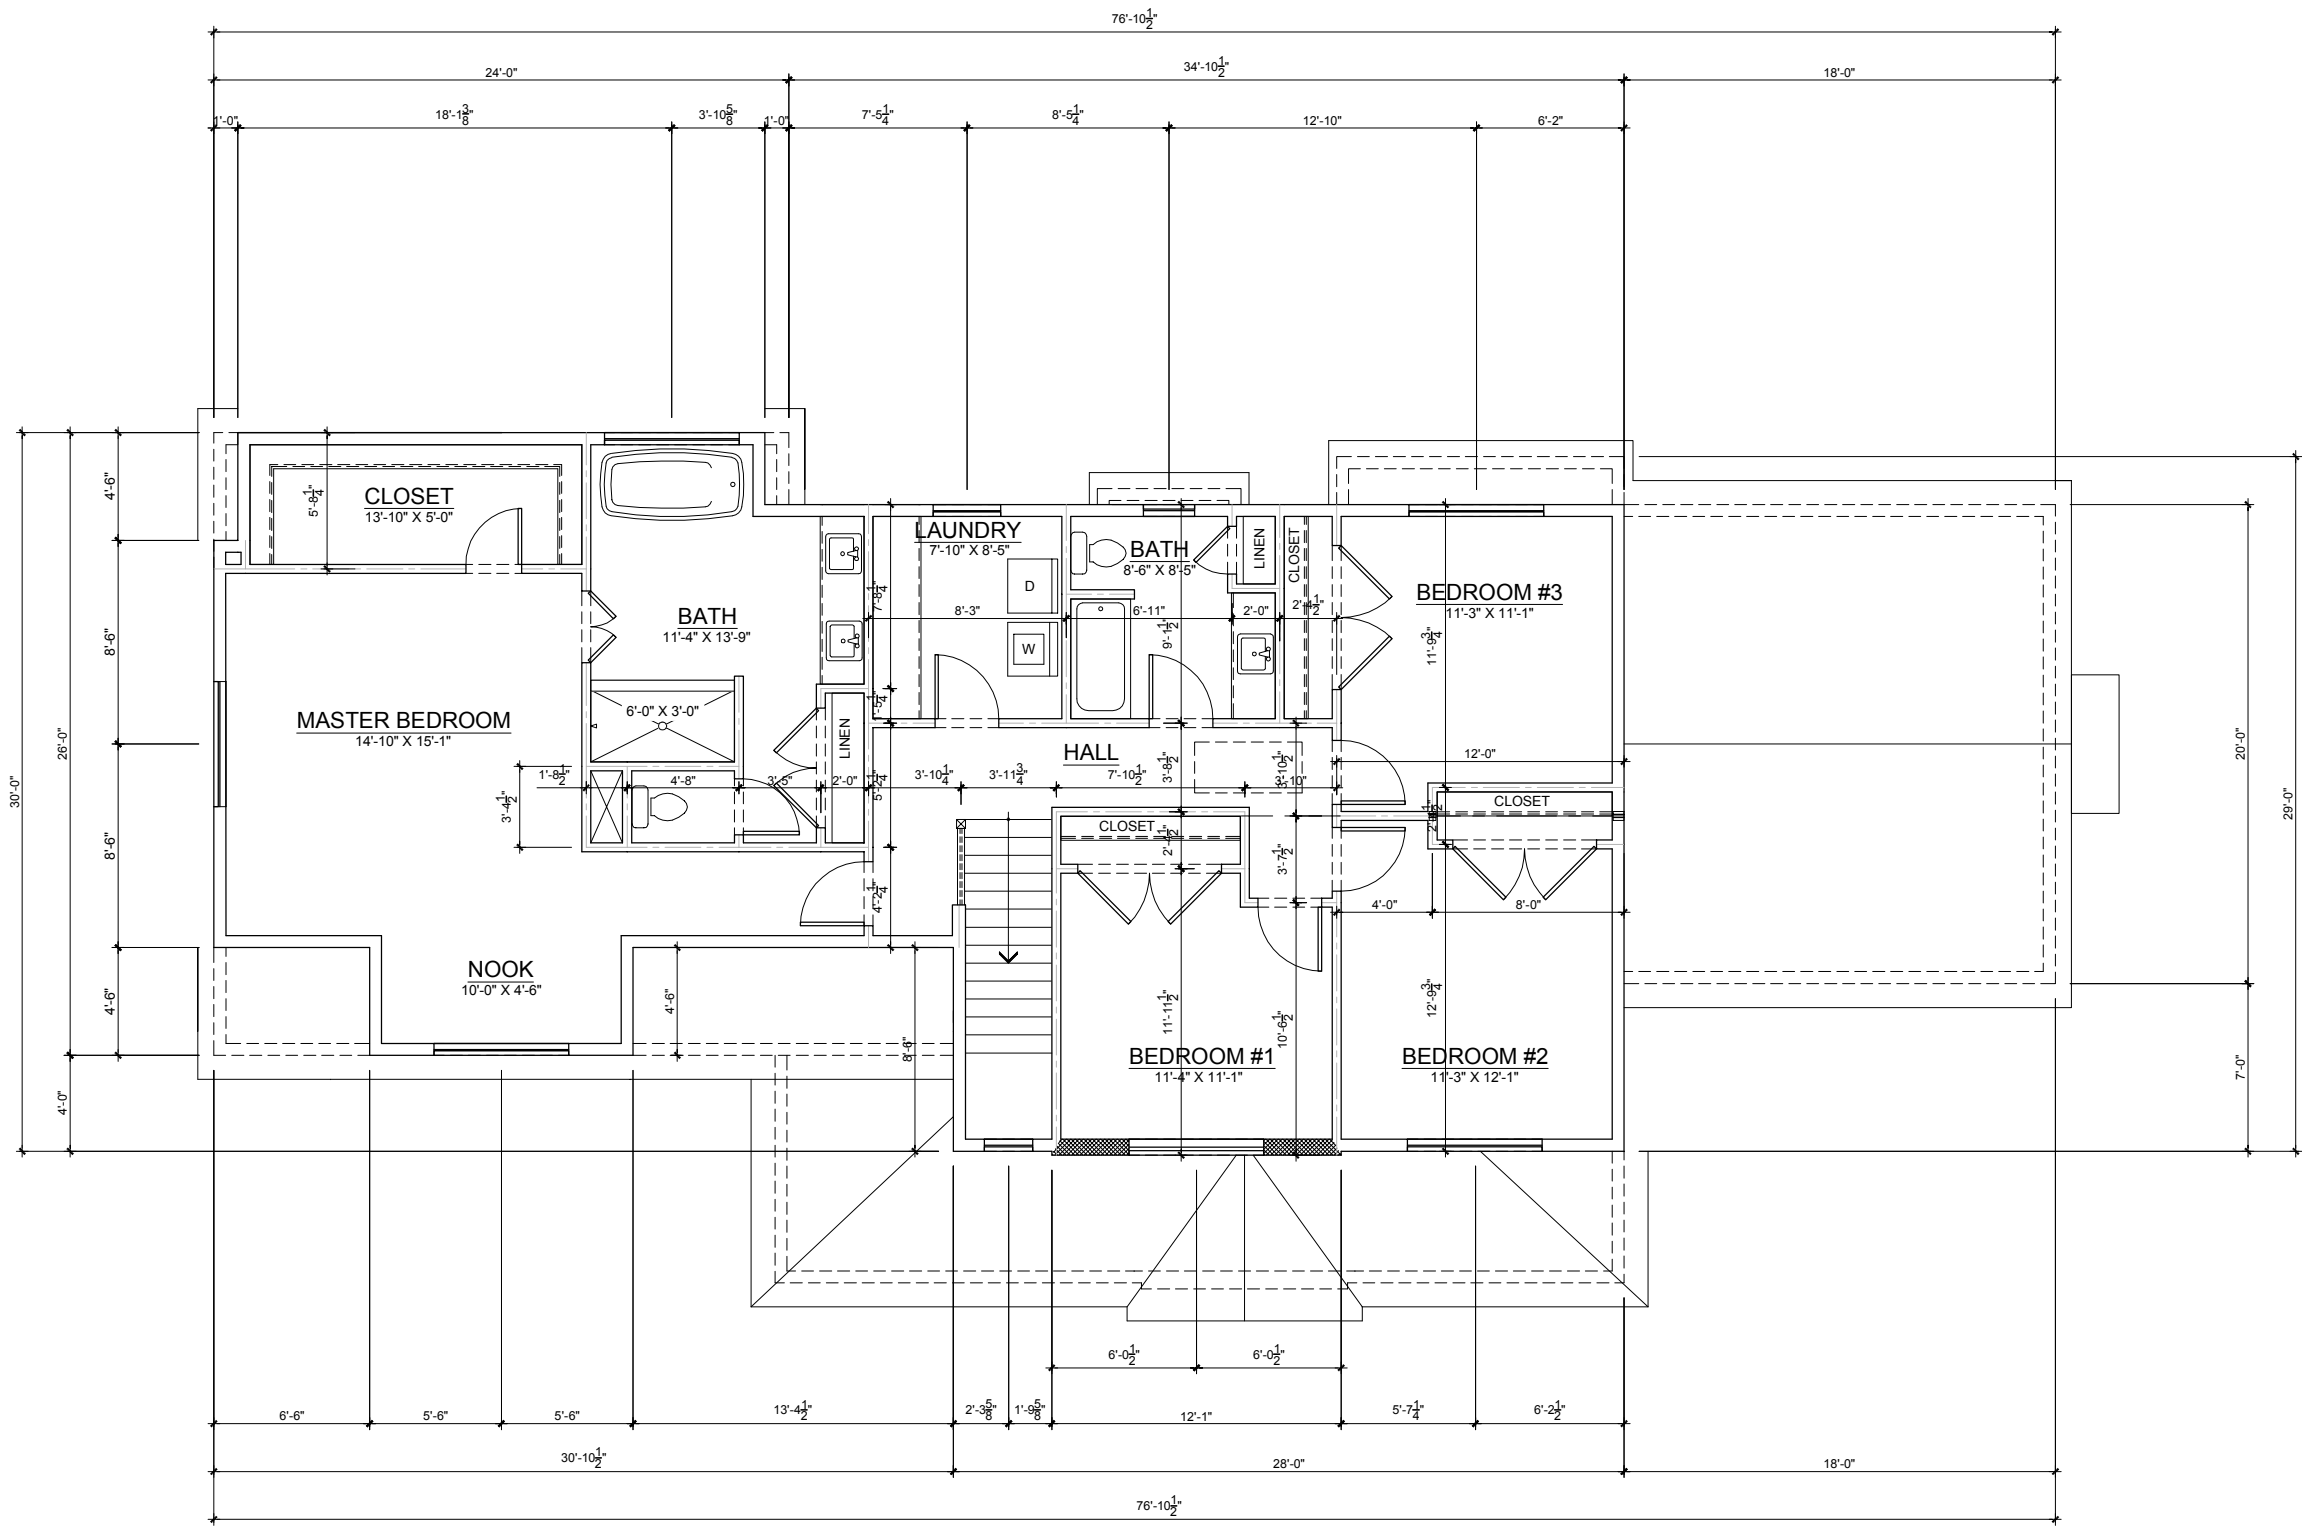

SECOND FLOOR PLAN

|              |              |
|--------------|--------------|
| FIRST FLOOR  | 1286 SQ. FT. |
| SECOND FLOOR | 1441 SQ. FT. |
| TOTAL        | 2727 SQ. FT. |




JOSEPH TATONE & ASSOCIATES, LLC  
ARCHITECTURE PLANNING INTERIOR DESIGN  
178 Park Street, Suite 102, North Reading, MA 01864  
VOICE: (978) 276-1960 FAX: (978) 276-1961

HEALY CORNER  
LITTLETON, MA  
SECOND FLOOR PLAN  
LANCASTER

19-037-PLAN  
07/11/19  
1/8" = 1' - 0"

A103

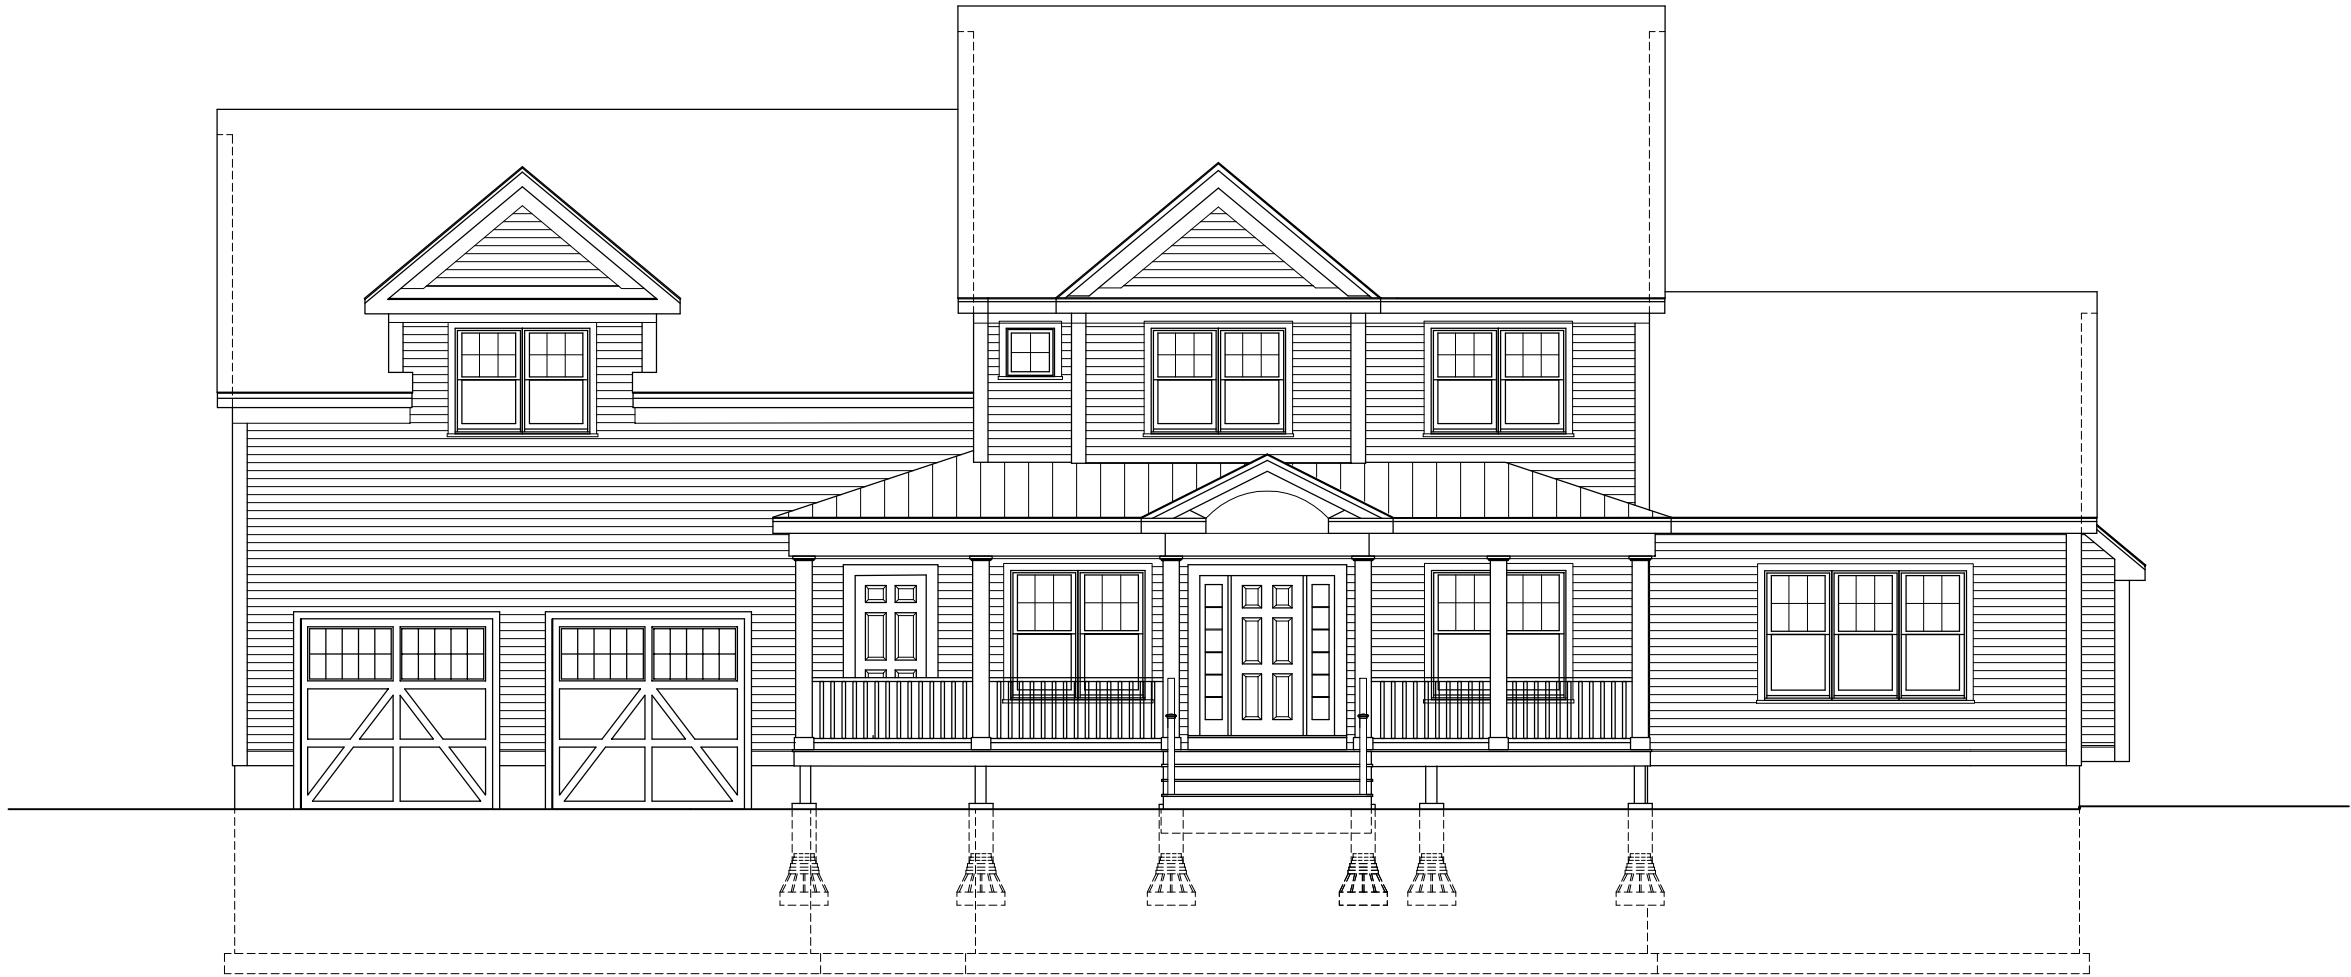

FRONT ELEVATION



JOSEPH TATONE & ASSOCIATES, LLC  
ARCHITECTURE PLANNING INTERIOR DESIGN  
178 Park St., Suite 102, N. Reading, Massachusetts 01864  
VOICE: (978) 276-1960 FAX: (978) 276-1961

HEALY CORNER  
LITTLETON, MA  
FRONT ELEVATION  
LANCASTER

19-037- ELEV  
07/11/19  
1/8" = 1' - 0"