


NOTES:

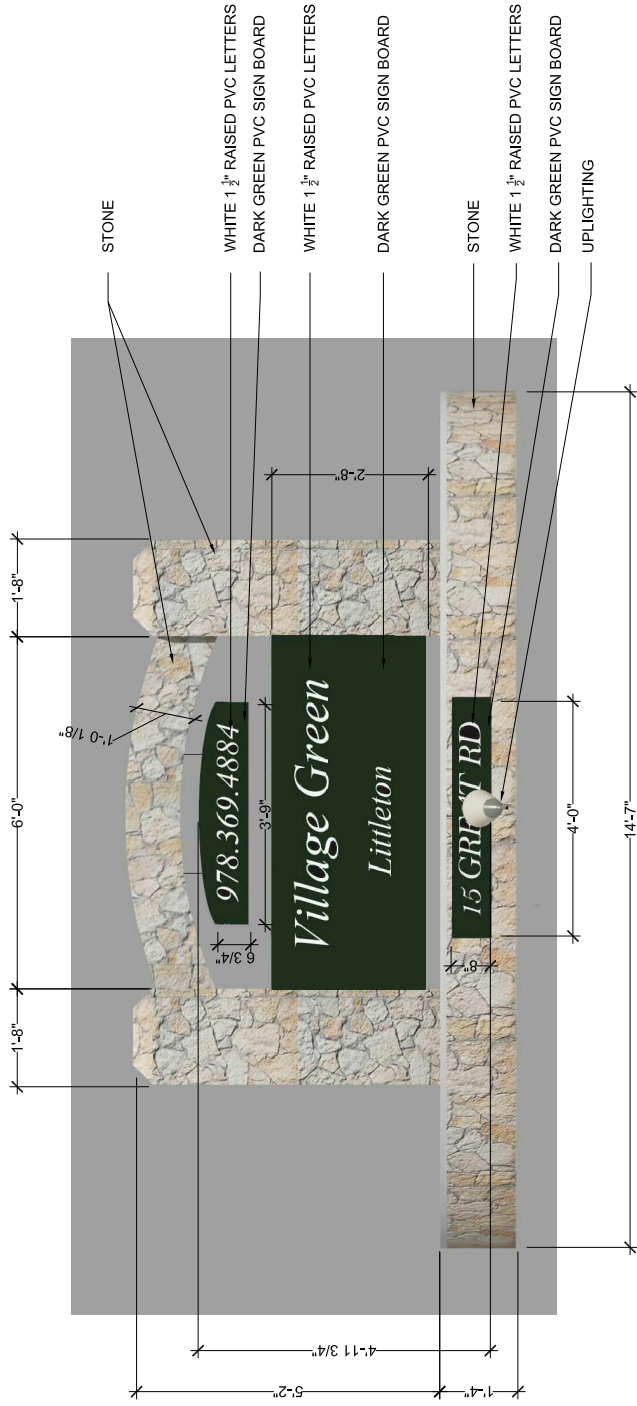

NOTES:

- DOUBLE SIDED SITE SIGN:
- SIGNAGE BOARDS (NOT INCLUDING STONE)
- TOTAL 21 S.F. EACH SIDE
- FINAL COLORS MAY VARY

Key Plan

Architect's Stamp

Project: **Fifteen Creet Road LLC**
 15 Creet Road
 Littleton, MA

Client: **Green Properties, LLC**
 200 Aver Road, Harvard, MA 01451
 978-369-4884
 www.greenprop.com

Scale: 1" = 4'

Date: 7/24/2012

Issue: Progress

Revisions:

Drawing Title: Entry Sign

Sheet Number: **A.201**

