


SUBDIVISION TABLE		
	LOT AREA (SF±)	FRONTAGE (FT±)
REQUIRED	≥15,000 SF	≥100 FT
LOT		
10-1	238,679	565
10-2	142,118	624
10-3	75,369	100
10-4	71,672	100
10-5	56,838	627
10-6	187,104	390
10-7	174,458	403
10-8	87,168	100
10-9	80,879	100
17-A	71,732	473
10-10	17,301	271
10-11	16,227	266
10-12	16,846	265
10-13	17,946	284
10-14	67,410	722
10-15	20,532	298
10-16	20,485	298
10-17	32,443	353
10-18	21,614	305
10-19	72,904	659
10-20	42,124	313

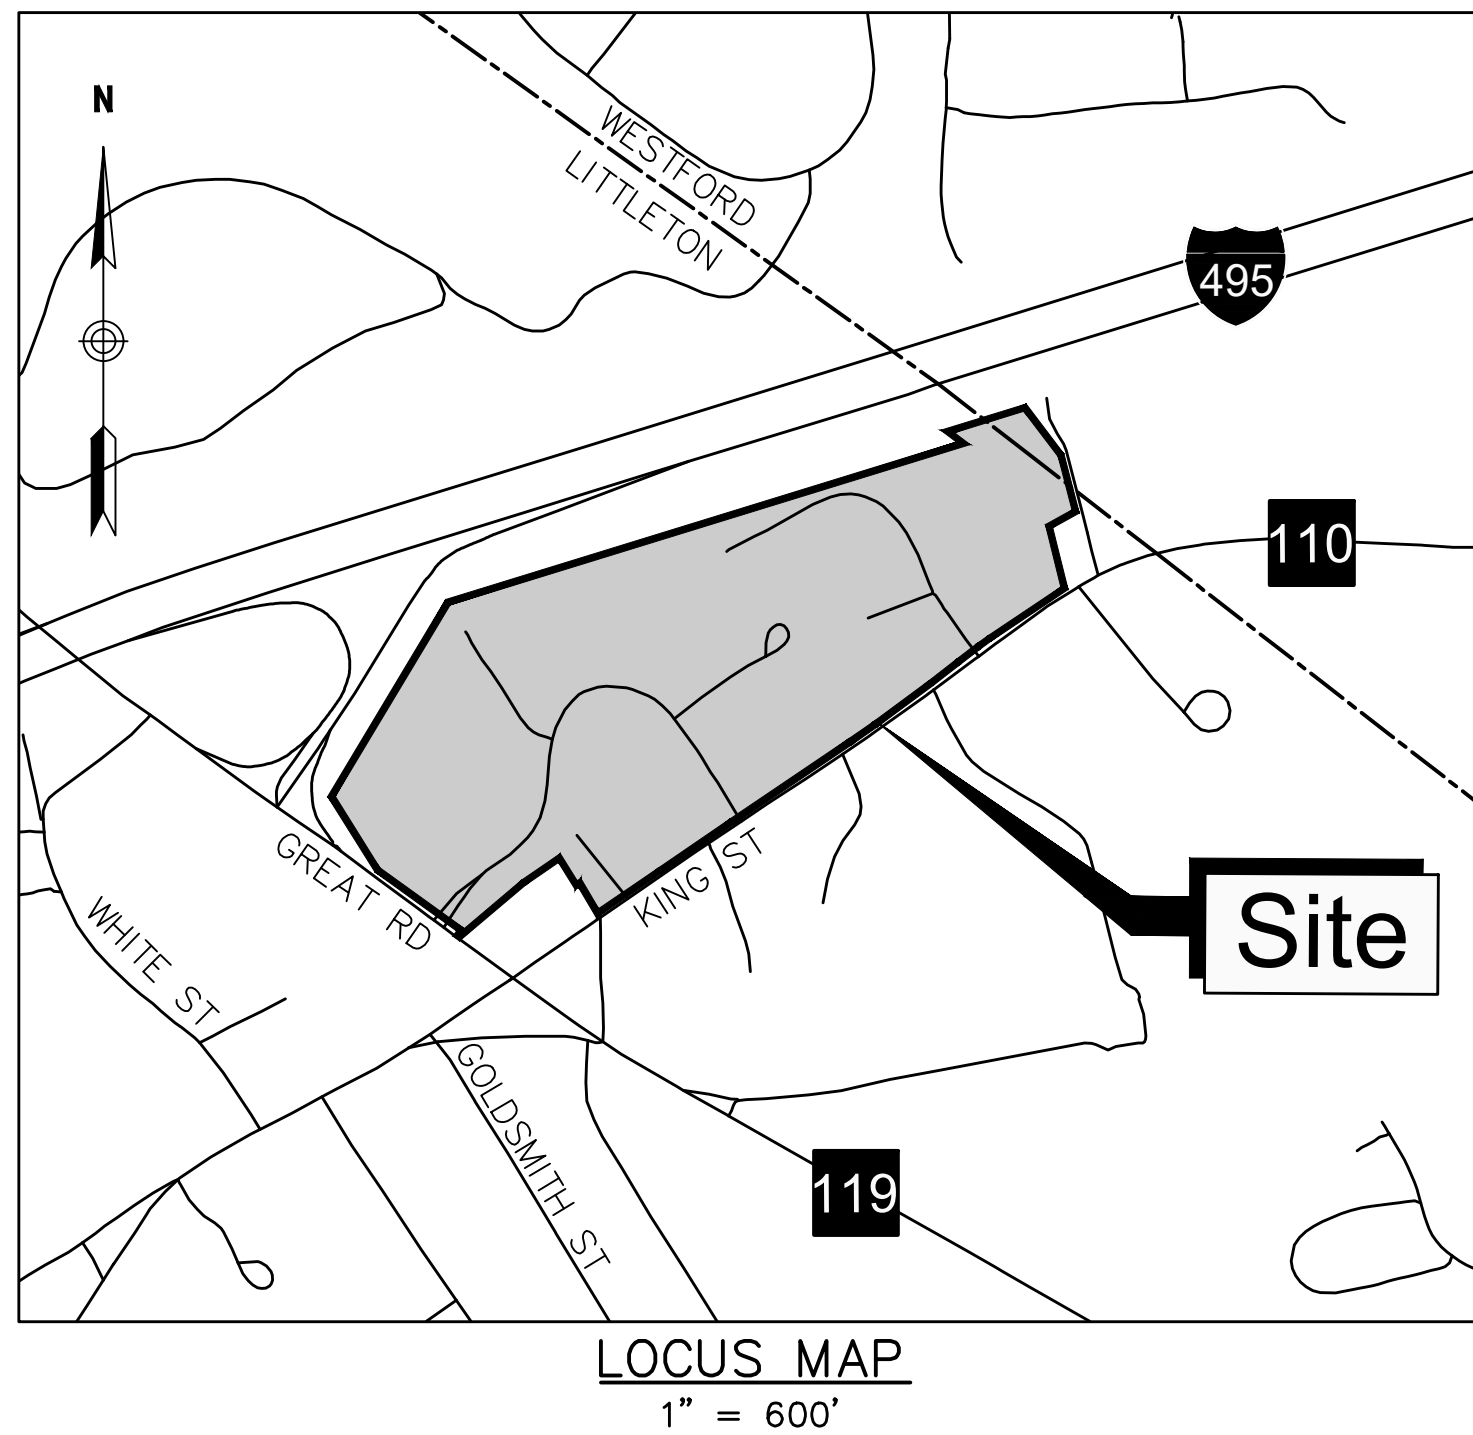

DRAWING TITLE

Preliminary Subdivision Plan

SUBDIVISION NAME & LOCATION

King Street Commons

550 King Street
Littleton, MA 01460

OWNER / APPLICANT / SUBDIVIDER

Lupoli Companies

290 Merrimack Street
Lawrence, MA 01840

DESIGNER / ENGINEER

TEC
The Engineering Corp

TEC, Inc.
282 Merrimack Street, 2nd Floor
Lawrence, Massachusetts 01843
978.794.1792

www.TheEngineeringCorp.com

Lawrence | Hampton | Worcester

DESIGNED BY RJF DATE 7/13/2022
CHECKED BY CPR SCALE 1"=80'

PROJECT NO. T1180

TEC CAD FILE
PRELIMINARY_PLAN
SUBDIVISION.DWG

DRAWING NO.
S-1

SHEET 1 OF 1