



161 TAHATTAWAN ROAD, LITTLETON, MA – TREE REPLACEMENT SCHEDULE 2024							
SALLIE HILL DESIGN salliehilldesign.com 781-223-8645							
PLANT SCHEDULE BASED ON 7 EXISTING TREES REMOVED							
TREES							
KEY	QTY	BOTANICAL NAME	COMMON NAME	SIZE	ROOT	SPACING	REMARKS
BP	3	BETULA Papyrifera	PAPER BIRCH	2-2.5" CAL	BB	10' O.C.	
CC	1	Carpinus caroliniana	AM. HORBEAM	2-2.5" CAL	BB	AS SHOWN	
NY	2	NYSSA sylvatica	BLACK GUM	2-2.5" CAL	BB	12' O.C.	
AR	5	ACER rubrum	RED MAPLE	2-2.5" CAL	BB	12' O.C.	
CF	1	CORNUS florida	FLOW. DOGWOOD	2" CAL.	BB	10' O.C.	
MAL	2	MALUS	APPLE TREE	7" HGT.	BB	AS SHOWN	
TOTAL TREES PROP.	14						
SHRUBS							
KEY	QTY	BOTANICAL NAME	COMMON NAME	SIZE	ROOT	SPACING	REMARKS
CL	4	CLETHRA alnifolia	SUMMER SWEET	#3	CONT.	5' O.C.	
BLUE	3	VACC. corymbosum	H.B. BLUEBERRY	2' HGT.	CONT.	5' O.C.	

PLANTING SCHEDULE

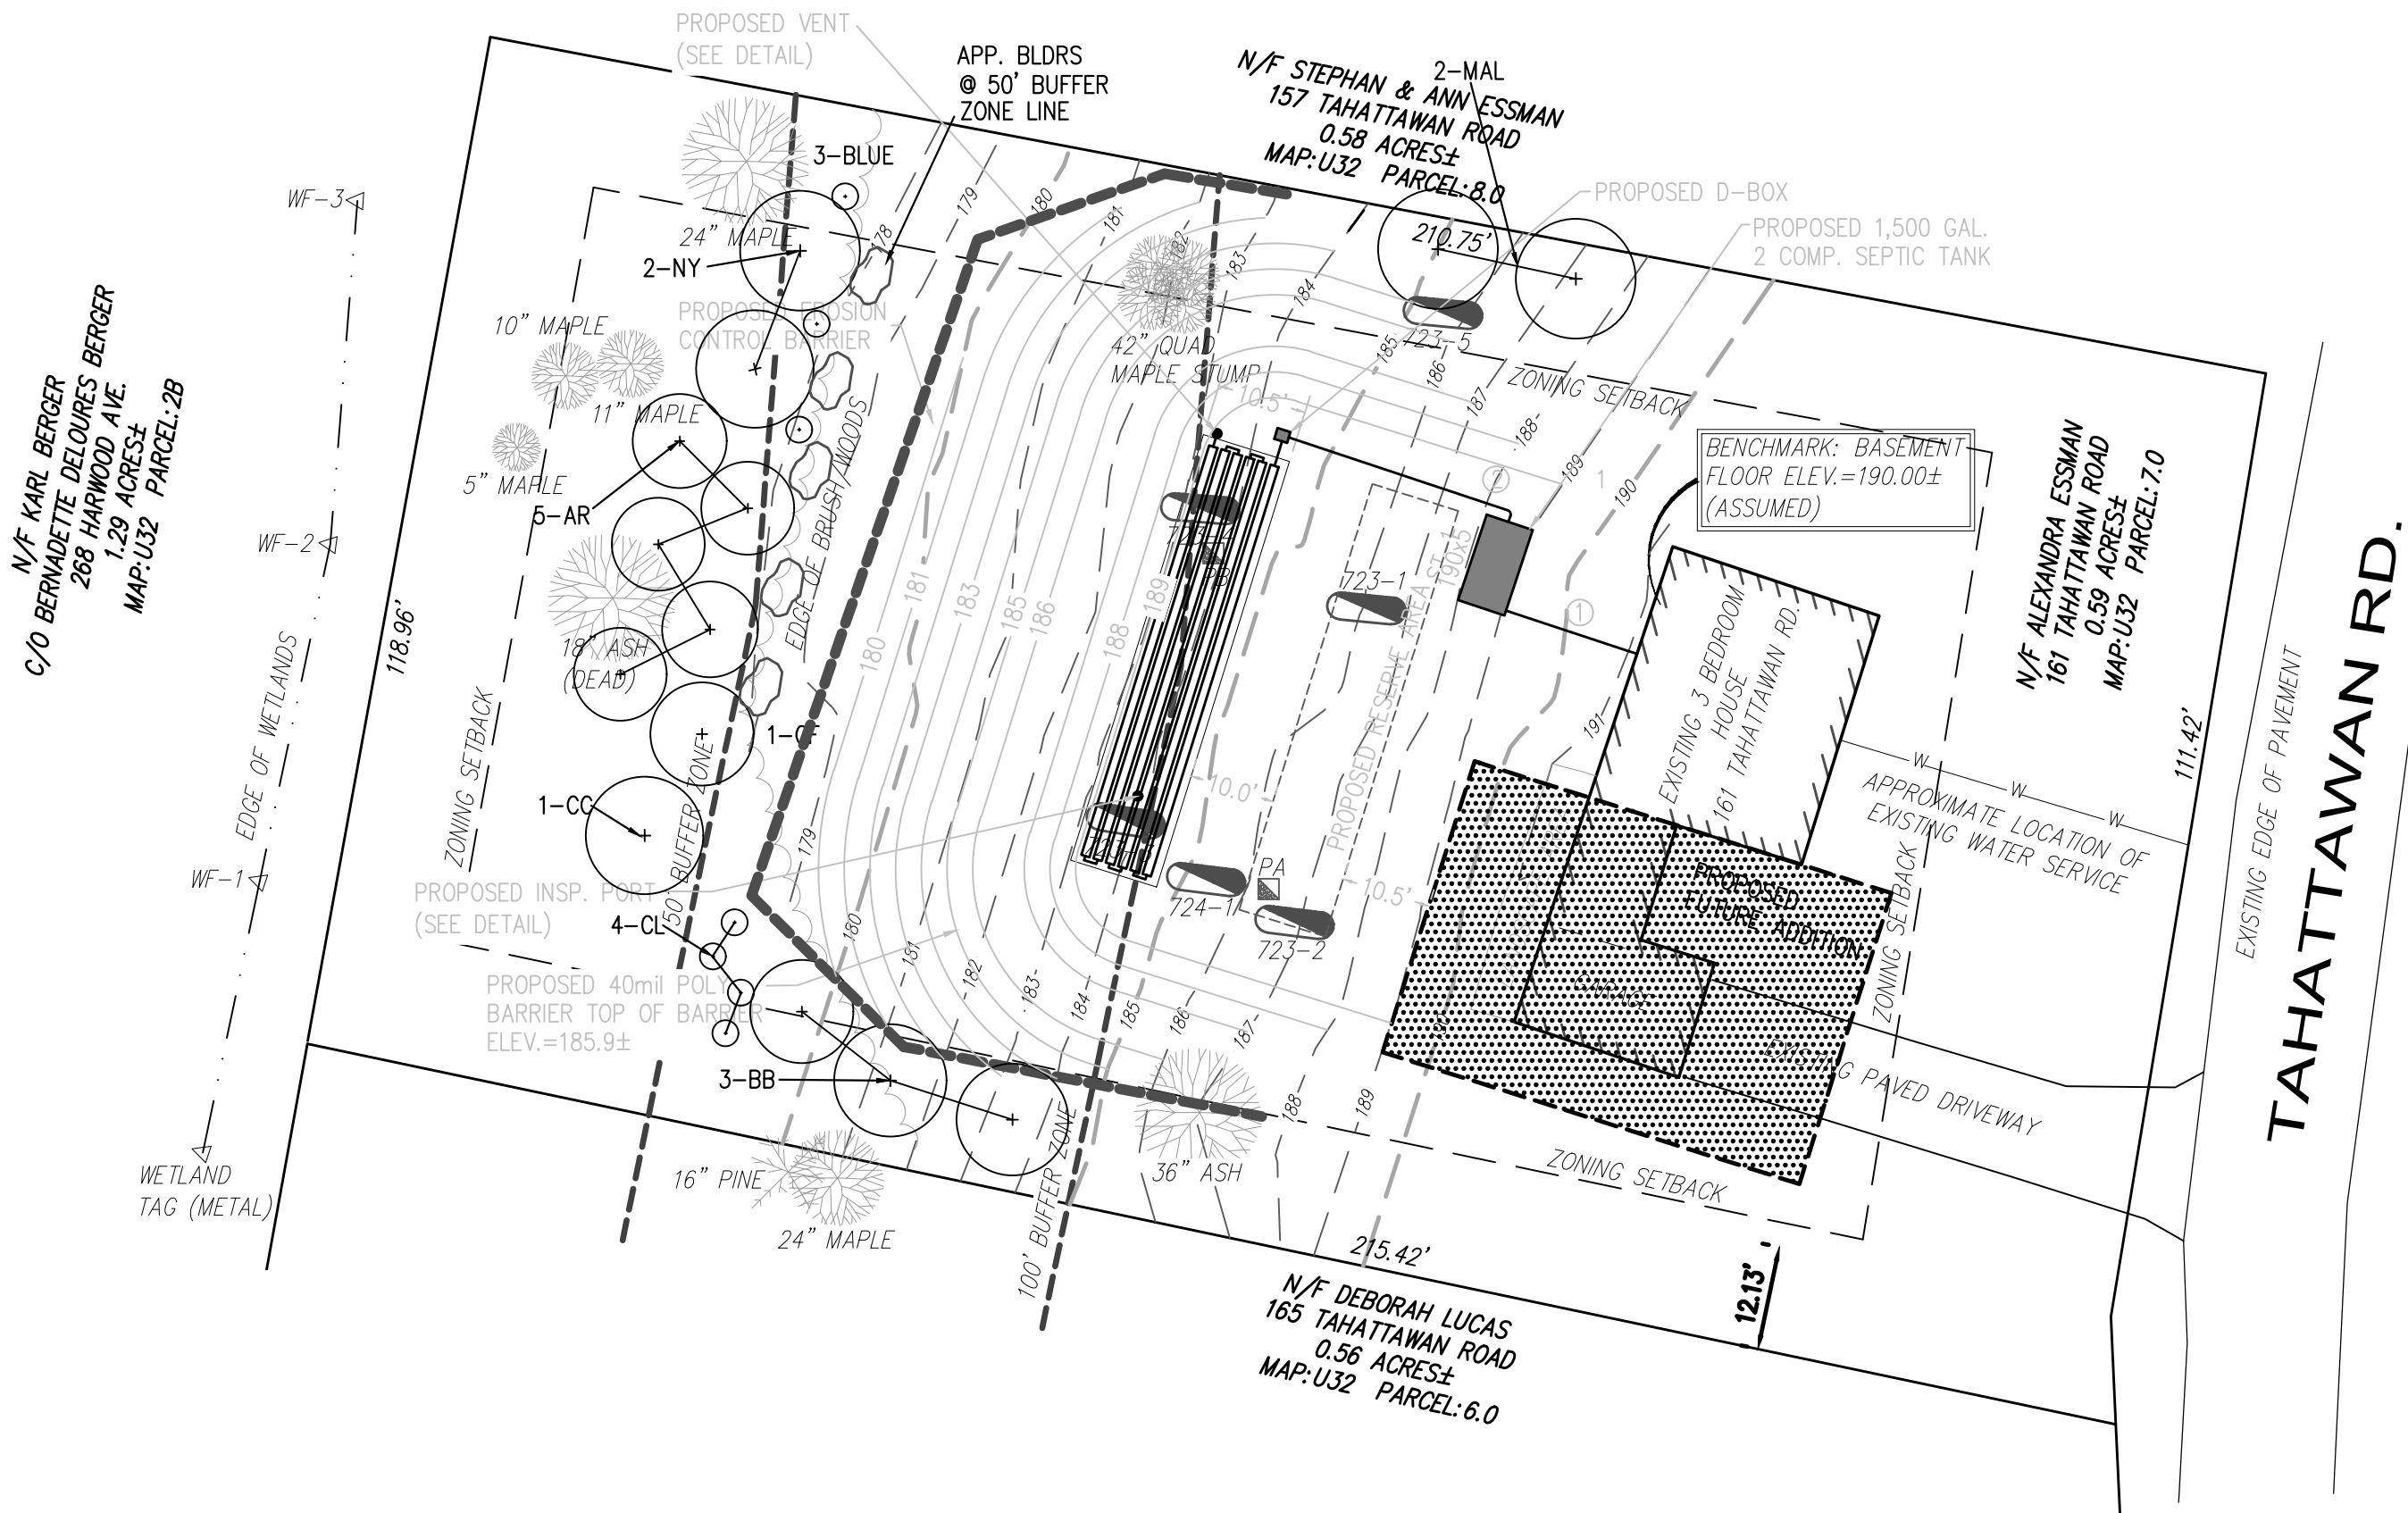

PLANTING PLAN

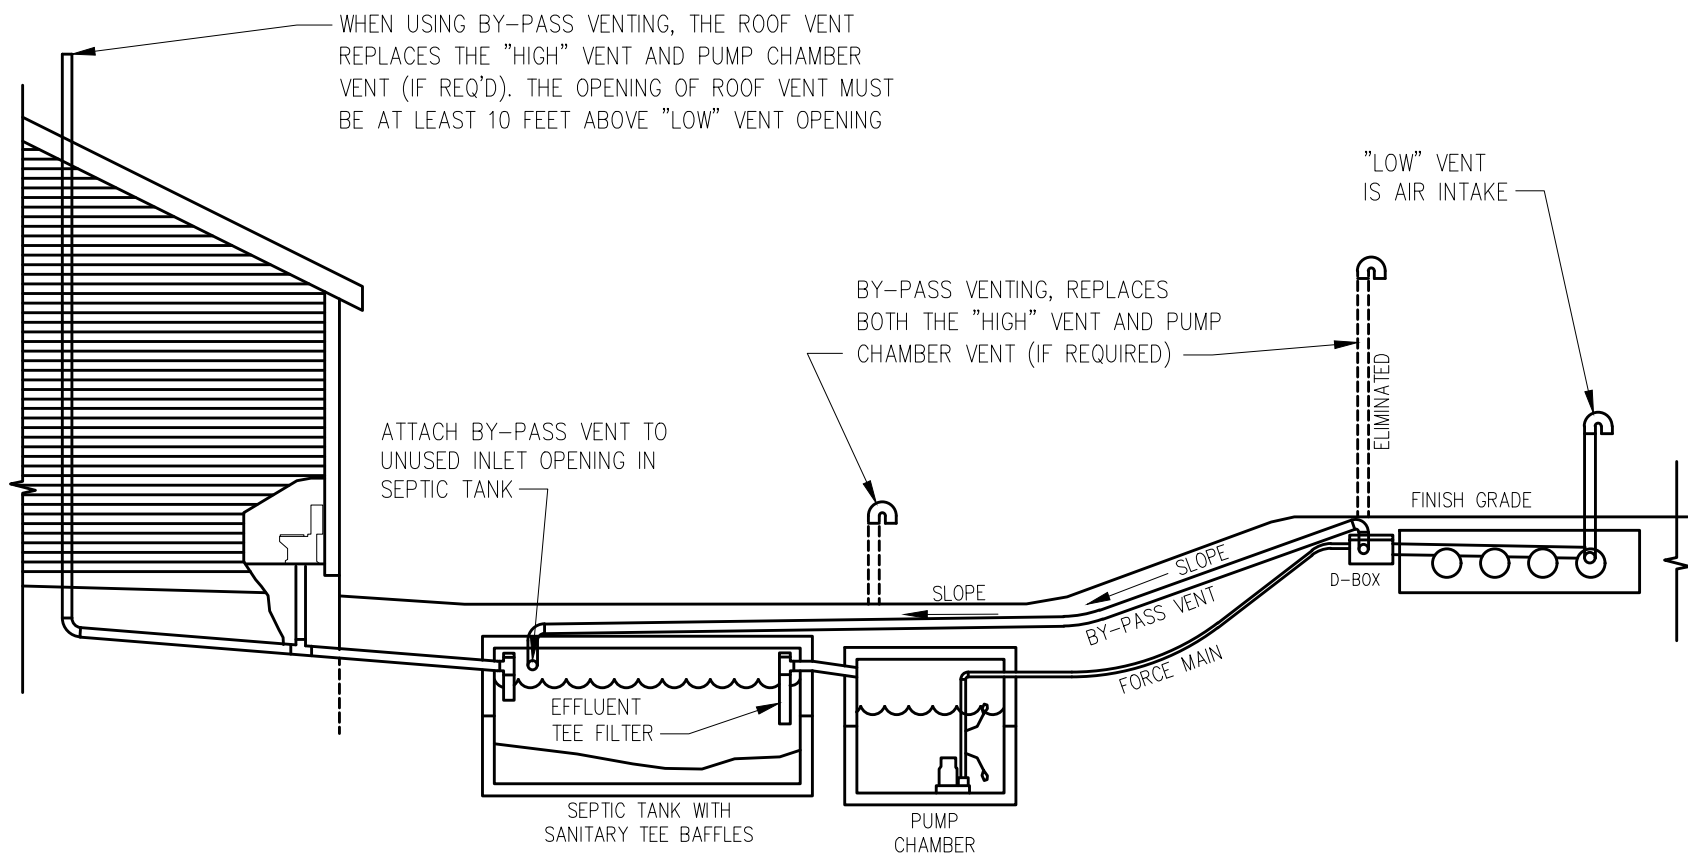

BY-PASS VENT DETAIL

NOT TO SCALE

CIVIL ENGINEERS LAND SURVEYORS WETLAND CONSULTANTS

CORPORATE OFFICE:
1 MAIN STREET, SUITE 1
LUNENBURG, MA 01462

978-779-6091
www.dillisandroy.com

CONCORD OFFICE:
100 MAIN ST., SUITE 310
CONCORD, MA 01742


OWNER:

ALEXANDRA ESSMAN
161 TAHATTAWAN ROAD
LITTLETON, MASSACHUSETTS 01460

APPLICANT:

ALEXANDRA ESSMAN
161 TAHATTAWAN ROAD
LITTLETON, MASSACHUSETTS 01460

SCALE:

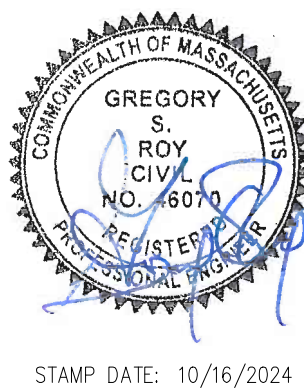

STAMP DATE: 10/16/2024

DATE:

9/11/2024

DESIGN BY:

MJM

DRAWN BY:

MJM

CHECKED BY:

CSR

SEWAGE DISPOSAL SYSTEM DESIGN

161 TAHATTAWAN ROAD (M:U32 P:7.0)

LITTLETON, MASSACHUSETTS 01460

NO.	DATE	DESCRIPTION	BY
1.	10/16/2024	REVISED AS PER NABOH COMMENTS DATED 10/16/1024	WJM

JOB NO.

7645

DRAWING NO.

7645-SDS

SHEET NO.

2

OF 2