


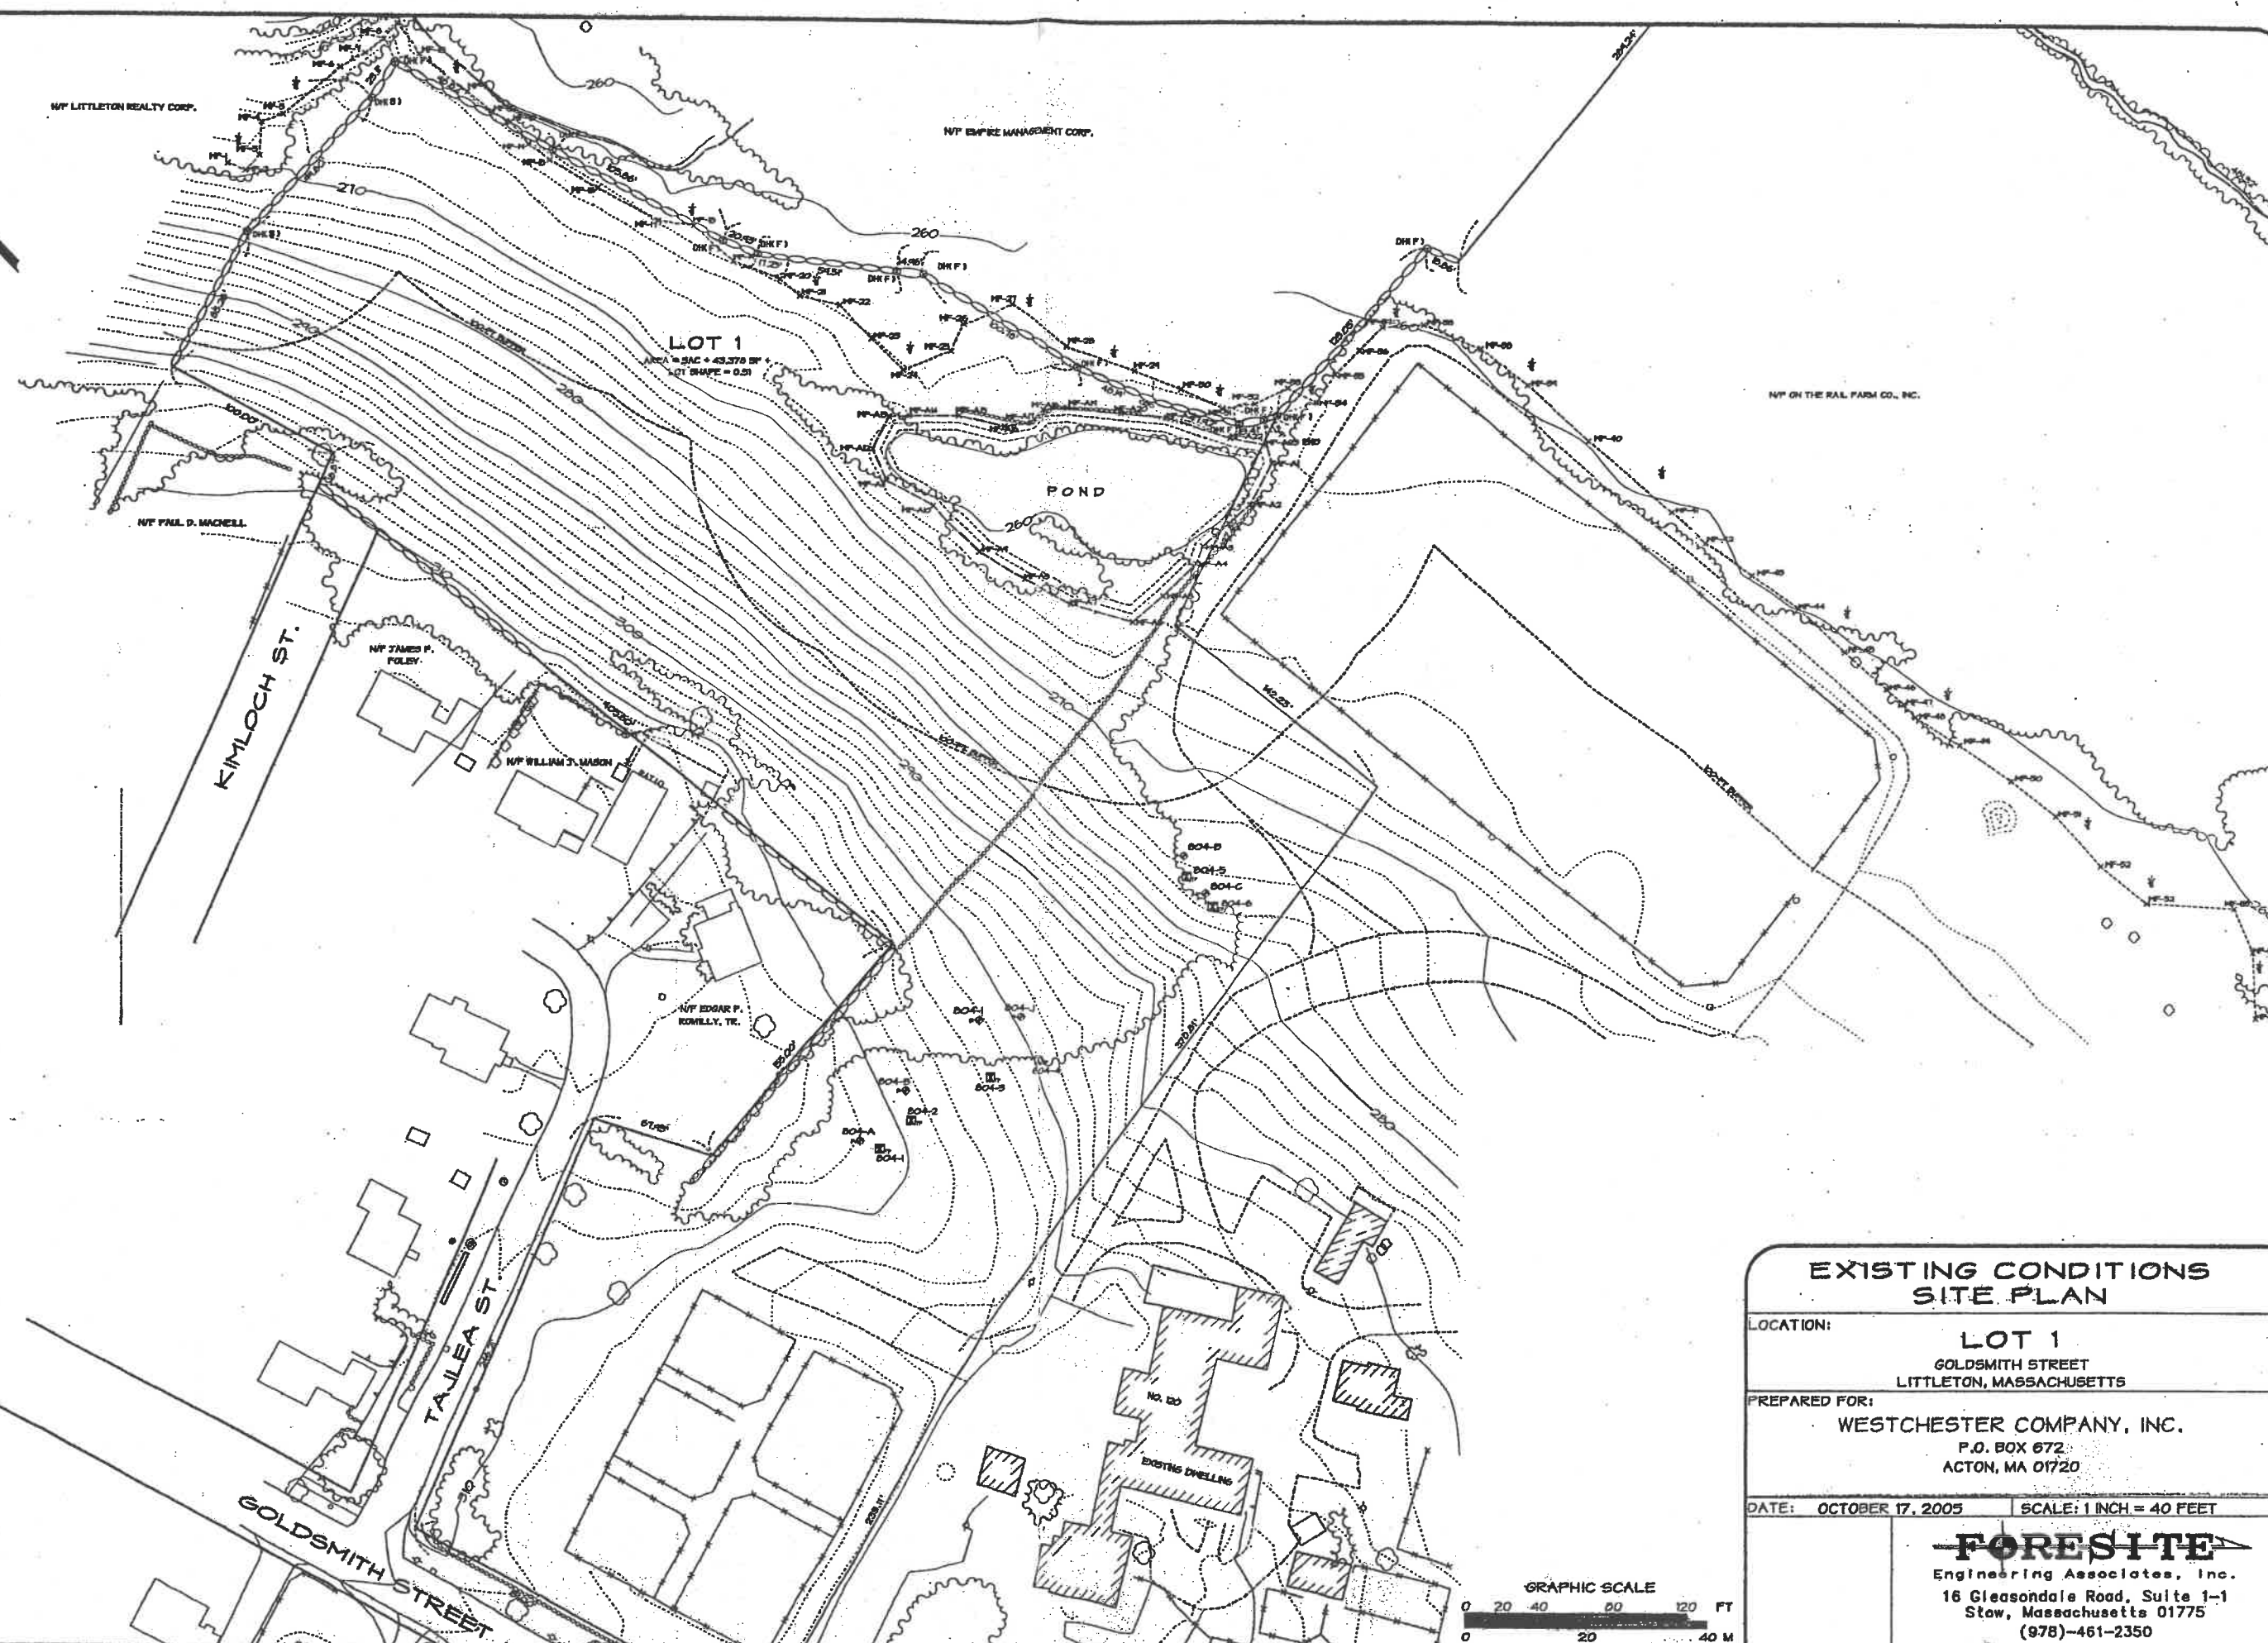

**EXISTING CONDITIONS
SITE PLAN**

LOCATION:
LOT 1
GOLDSMITH STREET
LITTLETON, MASSACHUSETTS

PREPARED FOR:
WESTCHESTER COMPANY, INC.
P.O. BOX 672
ACTON, MA 01720

DATE: OCTOBER 17, 2005 SCALE: 1 INCH = 40 FEET

FORESITE
Engineering Associates, Inc.
16 Gleasondale Road, Suite 1-1
Stow, Massachusetts 01775
(978)-461-2350

