


Symbol	Label	Qty	Category Number	Description	Lamp	File	Lumens	LLF	Watts
○	4	20	UV	SPIN PARABOLIC FLOODLIGHT - NEMA 4 DISTRIBUTION	MH 1500BUHOR	TL4_V/IES	155000	0.90	1610

STATISTICS						
Description	Symbol	Avg	Max	Min	Max/Min	Avg/Min
CA/COS	+	0.5/6	16.2/6	0.0/6	N/A	N/A

NOTES  
1. POLE HEIGHT 40 FEET.

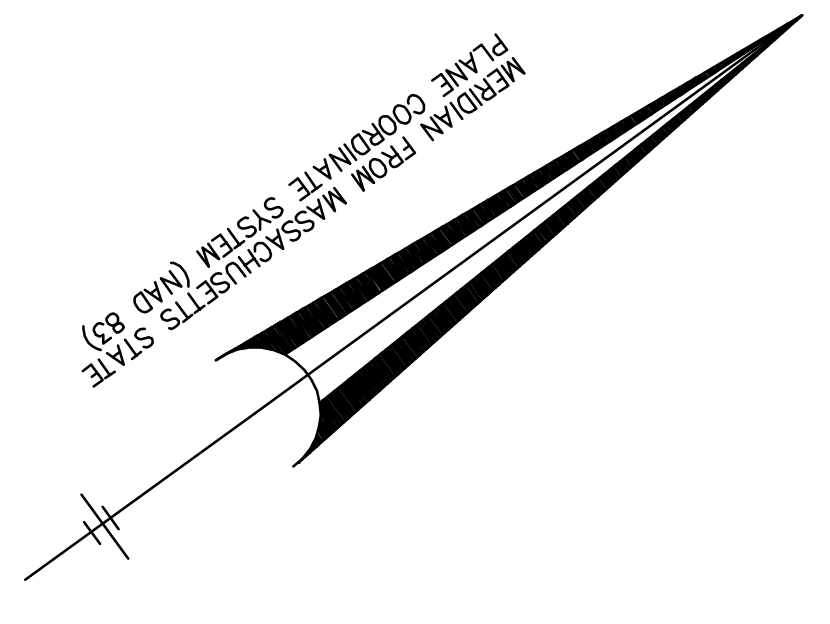

LOT 1  
(PLAN NO 568 OF 1999)  
183.18± Acres



N/F  
FRAM NAVELS  
REALTY TRUST

N/F  
PR LITTLETON  
EXPANSION, LLC

N/F  
PR LITTLETON  
EXPANSION, LLC

N/F  
CB/GFI  
LITTLETON LLC  
RIGHT OF WAY & UTILITY EASEMENT  
(A.K.A. "DISTRIBUTION CENTER DRIVE")

Plan View  
Scale 1" = 80'

PLOT DATE: Feb 24, 2010 10:08 am  
PATH: F:\Land Projects R2\15502\dwg\lighting\  
DWG: 15502lighting.DWG

AGGREGATE INDUSTRIES  
SITE LIGHTING  
POINT ILLUMINATION STUDY

Designer	R.A. MULLRATH
Date	Feb 23 2010
Scale	AS NOTED
Drawing No.	261-00610A1
1 of 1	
15502	