


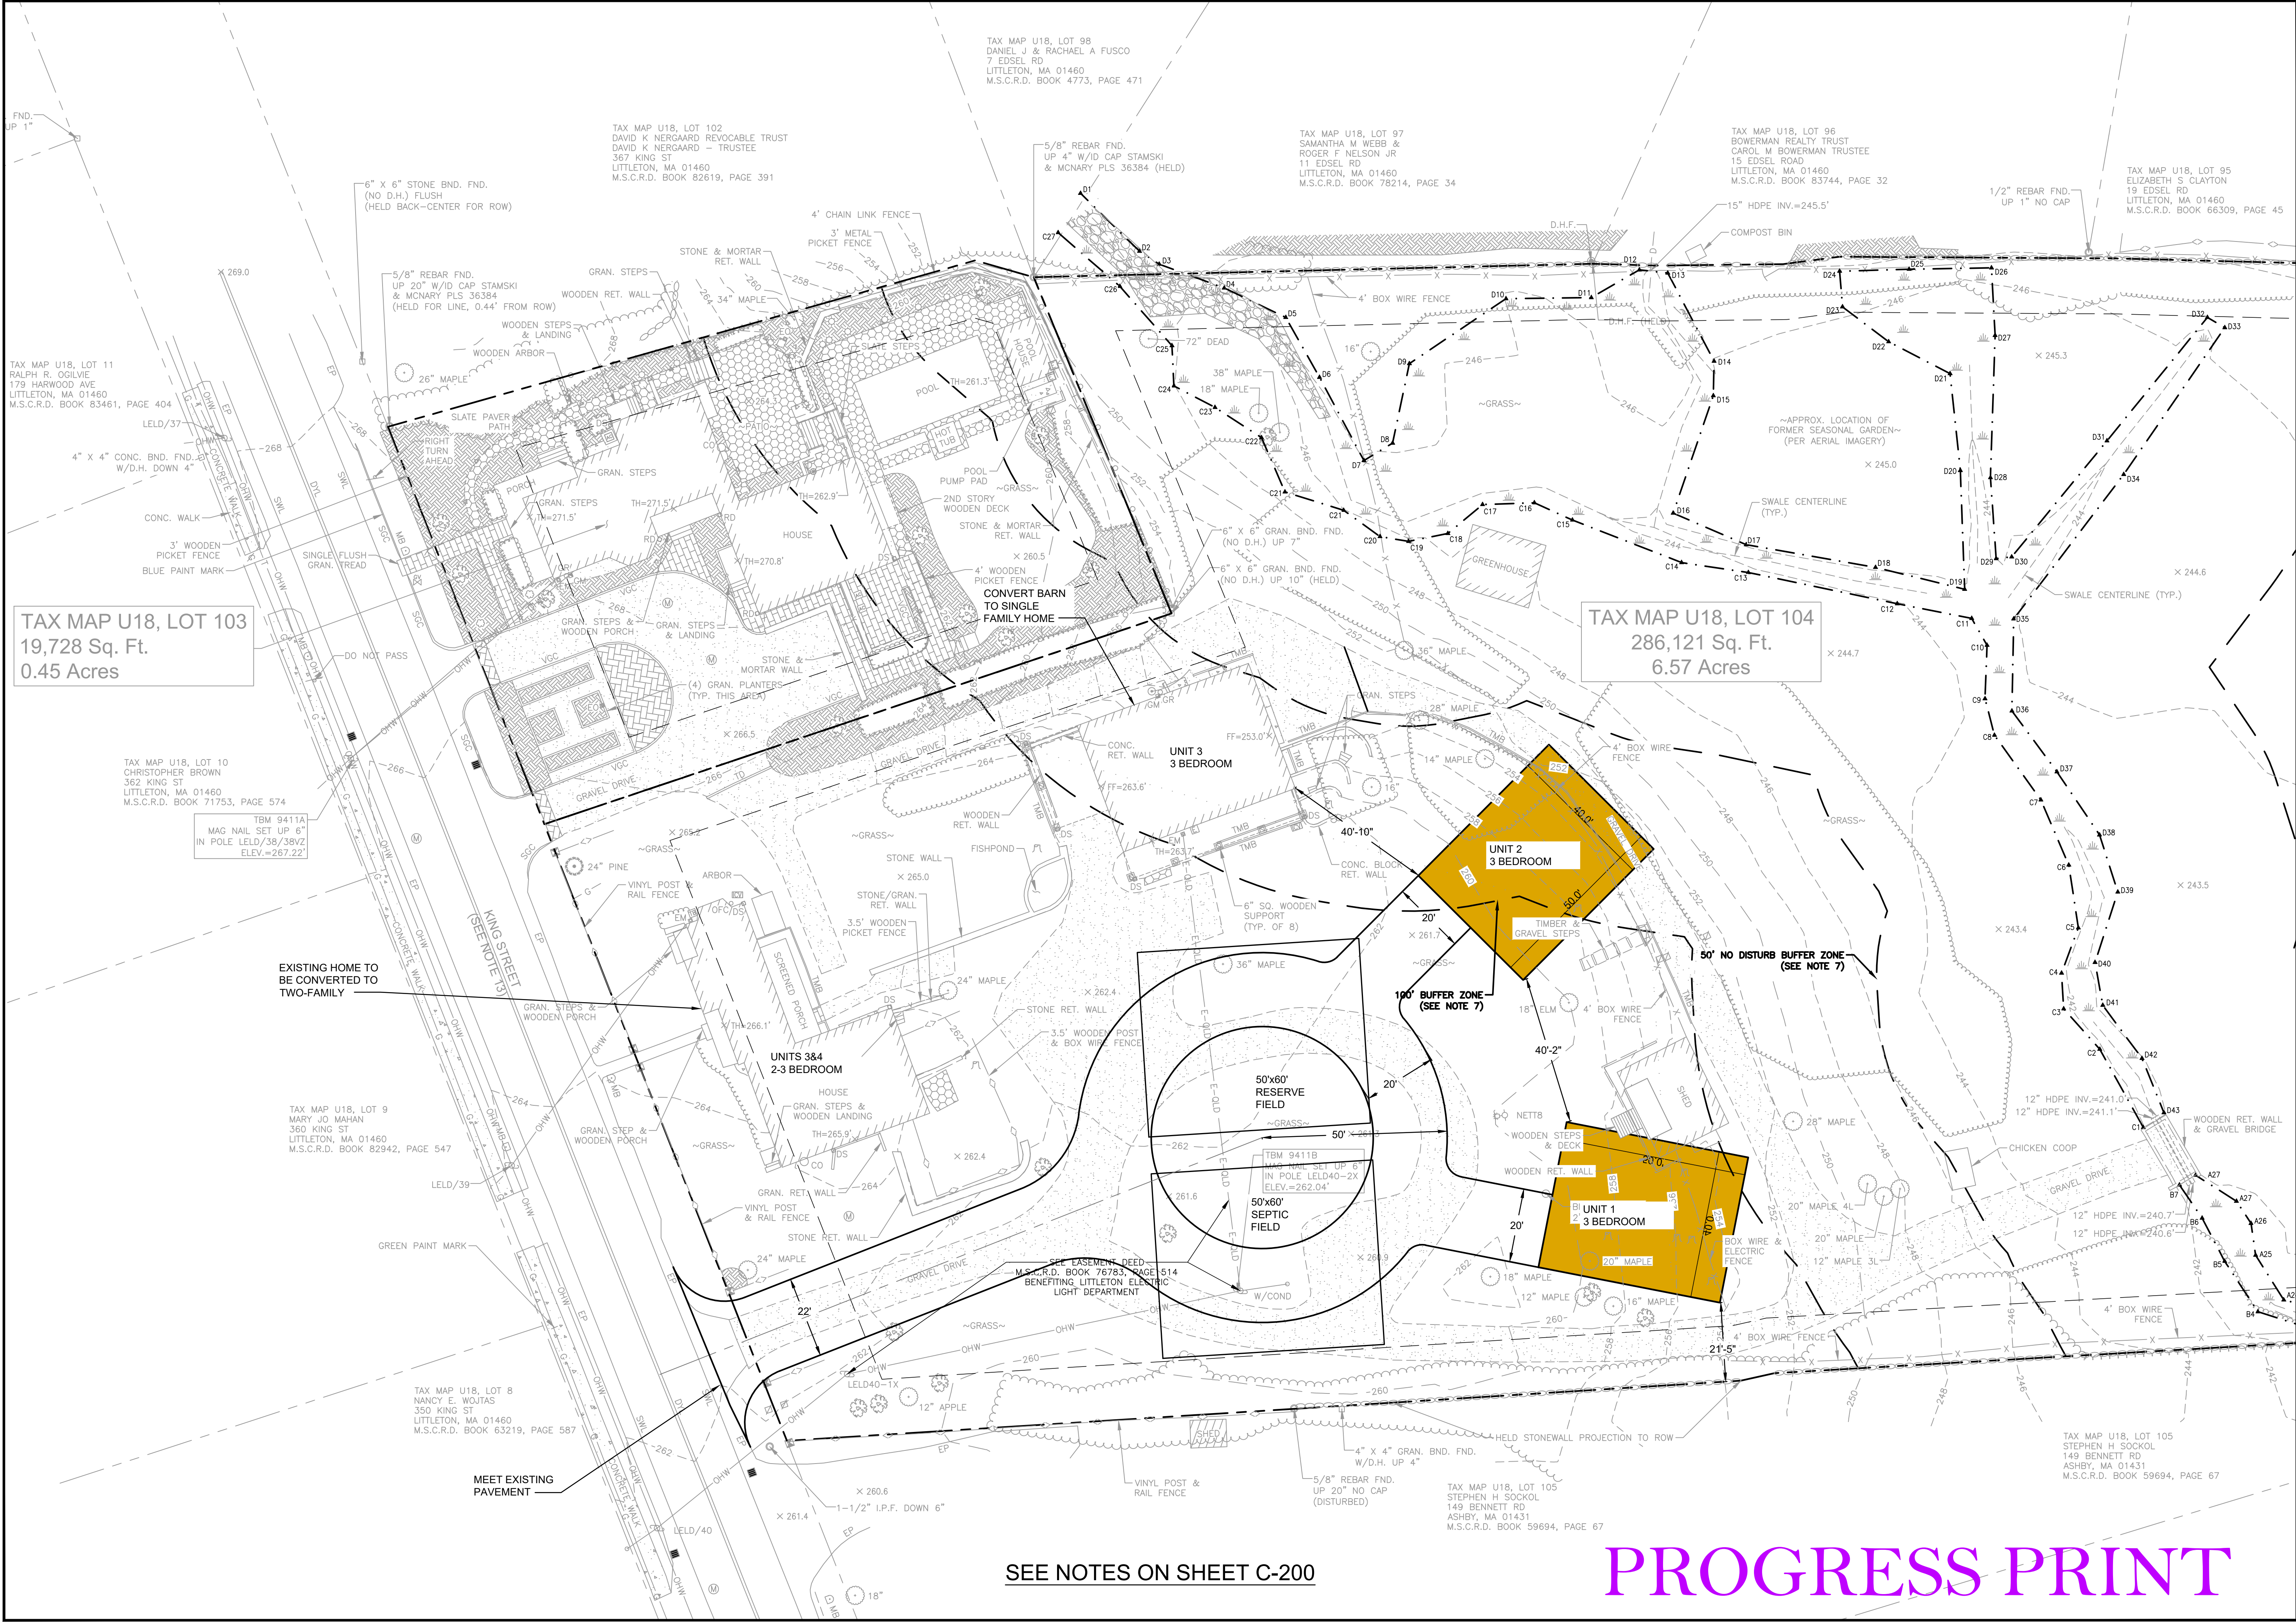

Site:

RESIDENTIAL
DEVELOPMENT

359 KING
LITTLETON, MASSACHUSETTS

Prepared for:

359 KING STREET LLC

363 KING STREET
LITTLETON, MASSACHUSETTS

0102040

SCALE in FEET
1"=20'

0

10

20

40

OCG

Oak Consulting Group
P.O. Box 1123
Newburyport, MA 01950
Ph. 978.312.3120

SITE LAYOUT PLAN

No.	Revision/Issue	Date
Design by:	SPM	Checked by:
Drawn by:	SPM	Approved by:
Project:	24021	Date:
Sheet:	C-201	October 31, 2025

SEE NOTES ON SHEET C-200

PROGRESS PRINT