


DEED REFERENCE: BOOK 44871, PAGE 396
PLAN REFERENCE: PLAN 141 OF 1966
PLAN 347 OF 1977
ASSESSOR'S REFERENCE: MAP U-9, PARCEL 10
ZONING DISTRICT: RESIDENTIAL
TOWN OF LITTLETON
FLOOD INSURANCE RATE MAP
COMMUNITY PANEL No. 250200 0004 B
EFFECTIVE DATE: JUNE 15, 1983

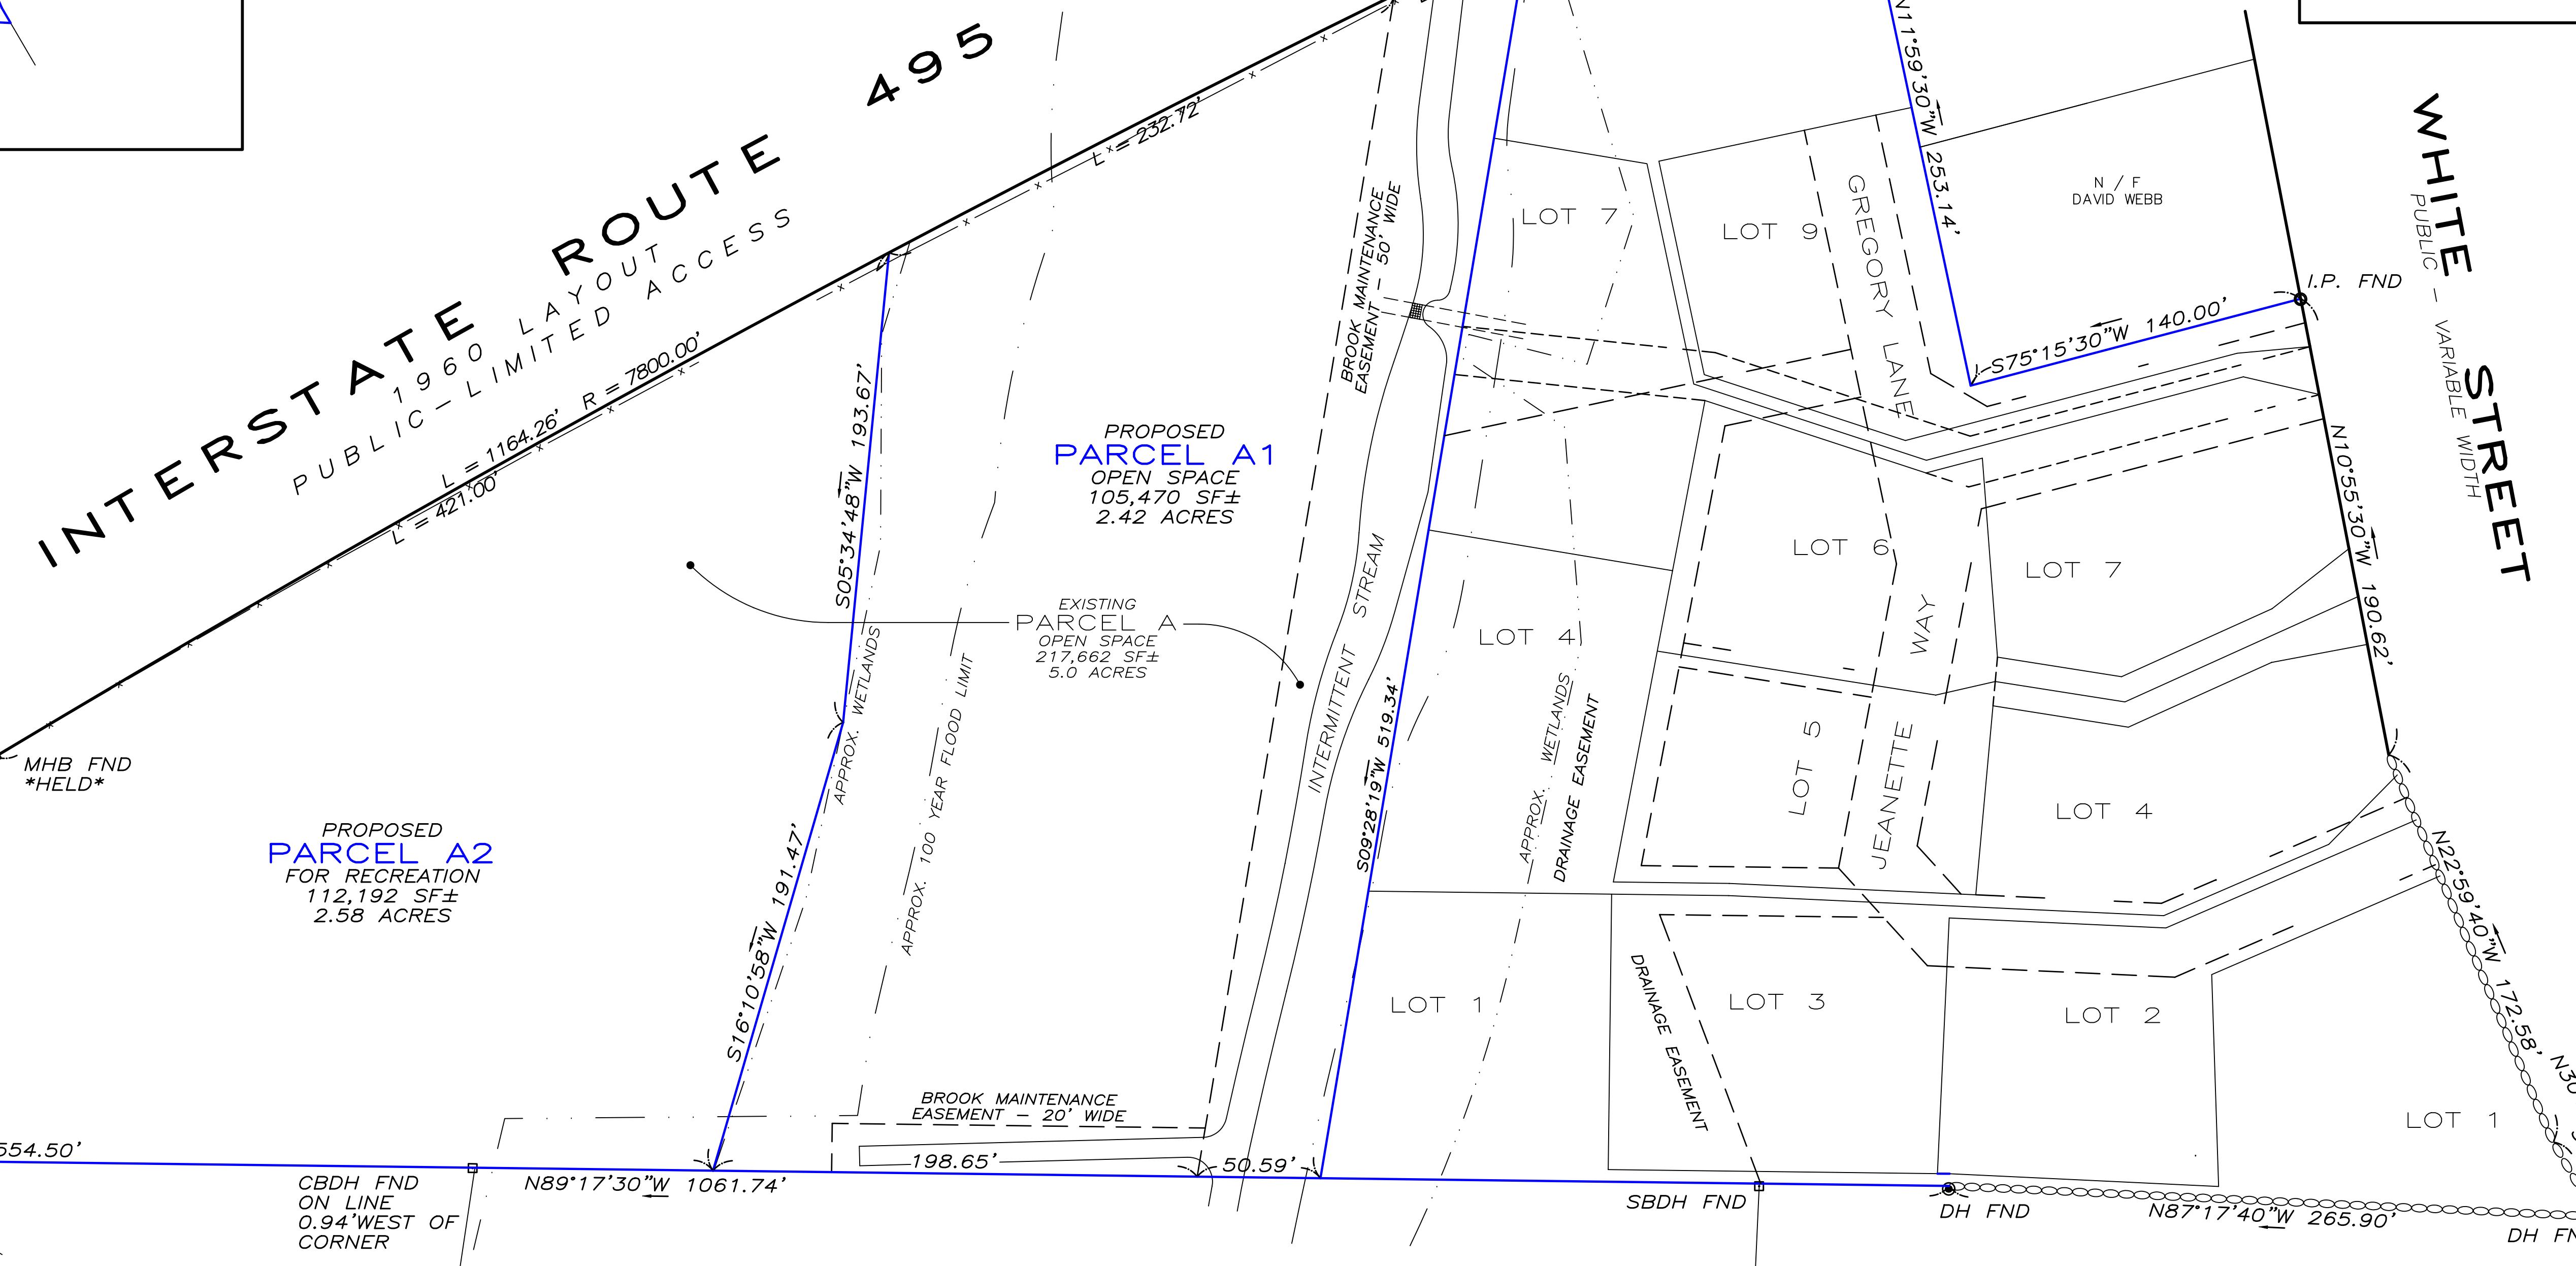

LEGEND

- x — x — EXISTING FENCE
- EXISTING STONE WALL
- - - - APPROX. 100 YEAR FLOOD LIMIT
- - - - APPROX. WETLANDS
- MHB FND MASS. HIGHWAY BOUND FOUND
□ SBDH FND STONE BOUND w/DRILL HOLE FOUND
□ CBDH FND CONCRETE BOUND w/DRILL HOLE FOUND
○ I.P. FND IRON PIN FOUND
○ DH FND DRILL HOLE FOUND
○ DH (SET) DRILL HOLE SET

GRAPHIC SCALE
0 5 10 20 30 METERS
0 20 40 80 120 FEET

CLERK OF THE TOWN OF LITTLETON,
HEREBY CERTIFY THAT THE NOTICE OF APPROVAL OF THIS
PLAN HAS BEEN RECEIVED AND RECORDED AT THIS OFFICE
AND NO NOTICE OF APPEAL WAS RECEIVED DURING THE
TWENTY DAYS NEXT AFTER SUCH RECEIPT AND RECORDING
OF SAID NOTICE.

LITTLETON PLANNING BOARD
APPROVAL UNDER ZONING CHAPTER 173
ARTICLE XXIII - OVER 55 HOUSING DEVELOPMENTS
AS THE SPECIAL PERMIT GRANTING AUTHORITY

DATE OF APPROVAL: _____

I CERTIFY THAT THIS PLAN CONFORMS
WITH THE RULES AND REGULATIONS OF
THE REGISTERS OF DEEDS OF THE
COMMONWEALTH OF MASSACHUSETTS

RUSSELL D. WILSON, P.L.S. 34628

DRAFT
PLAN OF LAND
FOR
"SHELBOURNE VILLAGE
AT LITTLETON"
OVER 55 HOUSING DEVELOPMENT
IN
LITTLETON, MASS.
OWNER: WHITE STREET REALTY TRUST
442 KING STREET, LITTLETON, MA 01460
SCALE: 1 INCH = 40 FEET DATE: MAY 6, 2013

REVISION DATES	FILE NO. 1148	DWG NO. 1148ANR-2013	SHEET NO. 1 OF 1
----------------	---------------	----------------------	------------------

R.WILSON ASSOCIATES
LAND SURVEYORS AND CIVIL ENGINEERS
676 GREAT ROAD P.O.BOX 236 LITTLETON, MA 01460
PHONE: 978-486-0203 FAX: 978-486-0644