


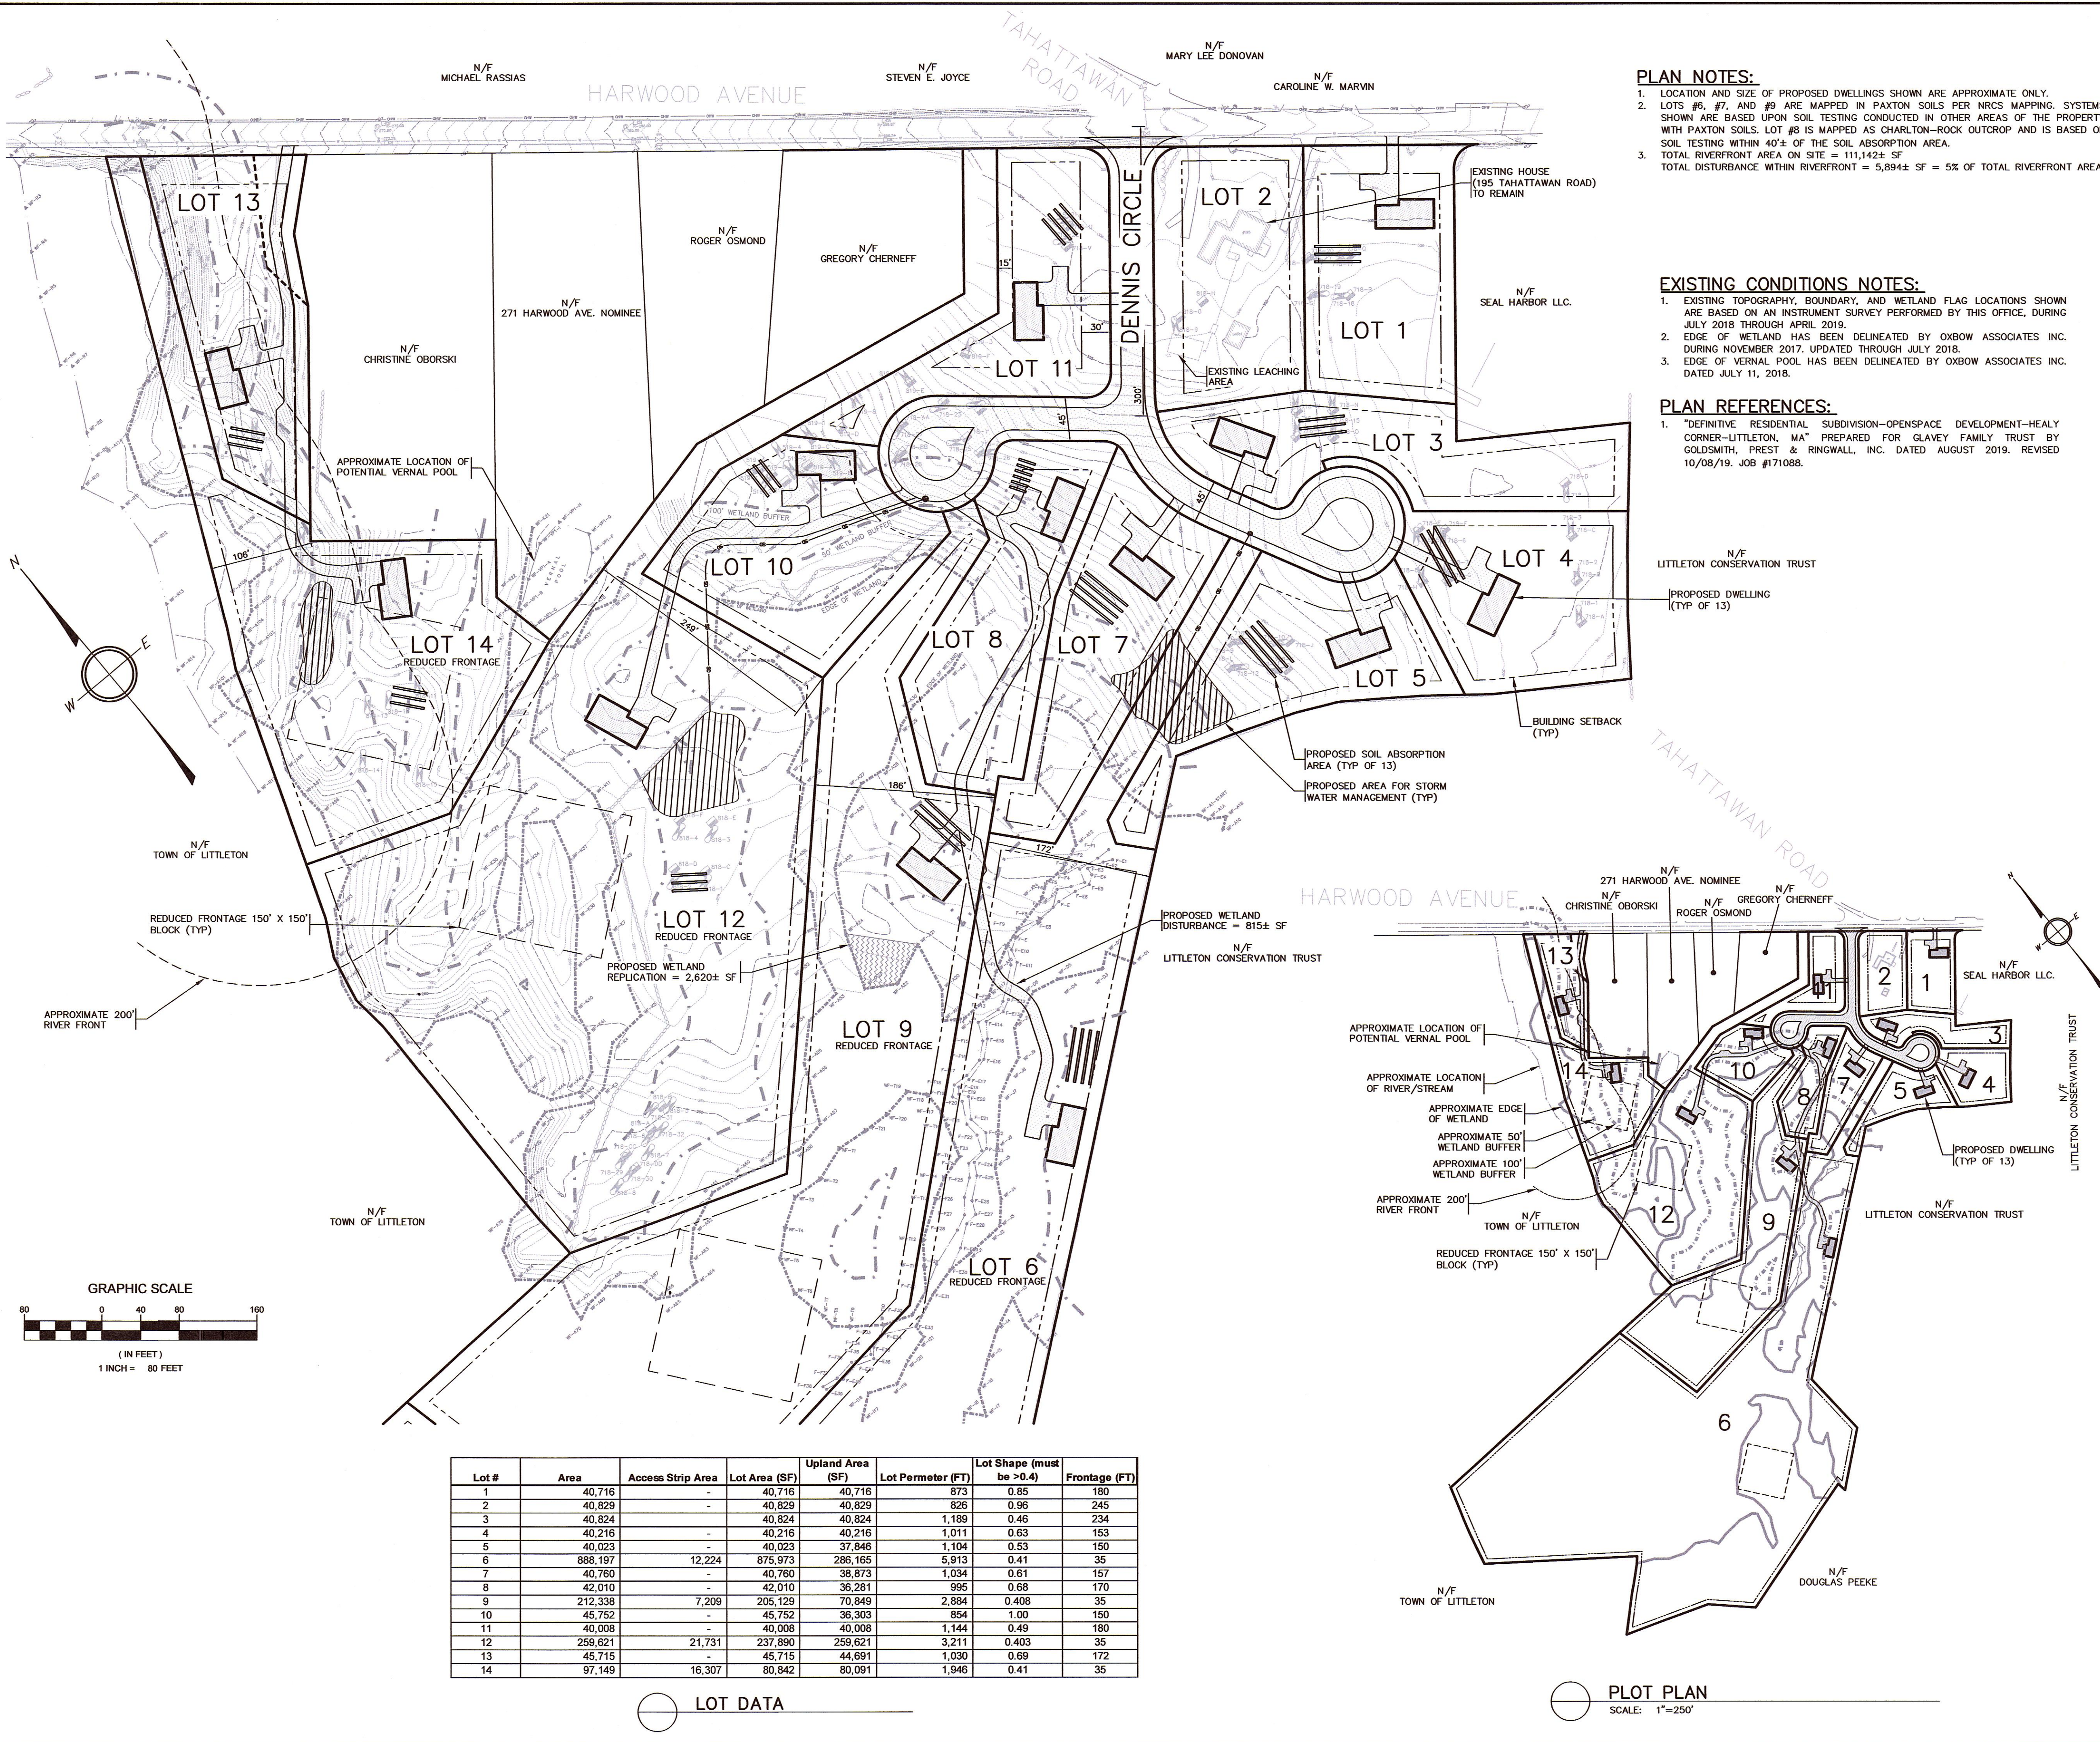

LEGEND	
EXISTING	PROPOSED

ABBREVIATIONS	
EL ELEVATION	HDPE HIGH DENSITY POLYETHYLENE
INV INVERT	PVC POLYVINYL CHLORIDE
SF SQUARE FEET	RCP REINFORCED CONCRETE PIPE
AC ACRES	N/F NOW OR FORMERLY
FT FEET	VP VERNAL POOL
R RADIUS	WF WETLAND FLAG
DIA DIAMETER	TW TOP OF WALL
BIT BITUMINOUS	BW BOTTOM OF WALL
CONC CONCRETE	FG FINISH GRADE
L LENGTH	BSMT BASEMENT
S SLOPE	FF FINISH FLOOR

DRAWING ISSUED FOR:

☐ CONCEPT

☐ CONSTRUCTION

☒ PERMIT

☐ CONSTRUCTION RECORD

THIS DRAWING MAY NOT SHOW CONSTRUCTION DETAILS AND SPECIFICATIONS FOR ALL PROPOSED IMPROVEMENTS, AND MAY NOT IDENTIFY ALL CONSTRUCTION WORK ITEMS/AREAS OF CONTRACTOR JURISDICTION.

PER 250 CMR 5.03(13), THE FOLLOWING ARE EXCLUDED FROM THE PROFESSIONAL ENGINEER'S RESPONSIBILITY: ALL BOUNDARY INFORMATION; LOCATION OF EXISTING STRUCTURES, TREES, UTILITIES, TOPOGRAPHY OR SIMILAR FEATURES; DESIGN OF RETAINING WALLS, PROPRIETARY EQUIPMENT. SEE EXISTING CONDITION NOTES.

1	01/17/20	MCL	BDR	LOT LAYOUT
NO.	DATE	BY	APP.	REVISION DESCRIPTION

GPR

Engineering Solutions for Land & Structures

GOLDSMITH, PREST & RINGWALL, INC.

39 MAIN STREET, SUITE 301, AYER, MA 01432

CIVIL ENGINEERING • LAND SURVEYING • LAND PLANNING

VOICE: 978.772.1590 FAX: 978.772.1591

www.gpr-inc.com

DEFINITIVE RESIDENTIAL SUBDIVISION

OPEN SPACE DEVELOPMENT

DENSITY YIELD PLAN

HEALY CORNER

195 TAHATTAWAN ROAD

LITTLETON, MA

PREPARED FOR:

GLAVEY FAMILY TRUST

PO BOX 381

LITTLETON MA, 01460

DES. BY: MCL	DATE: DECEMBER 2019	JOB 171088	SKC-100
CHK. BY: BDR			