


PLAN NOTES:

1) CONSTRUCTION HOURS OF OPERATION: 7:00 AM - 7:00 PM. (MAXIMUM)

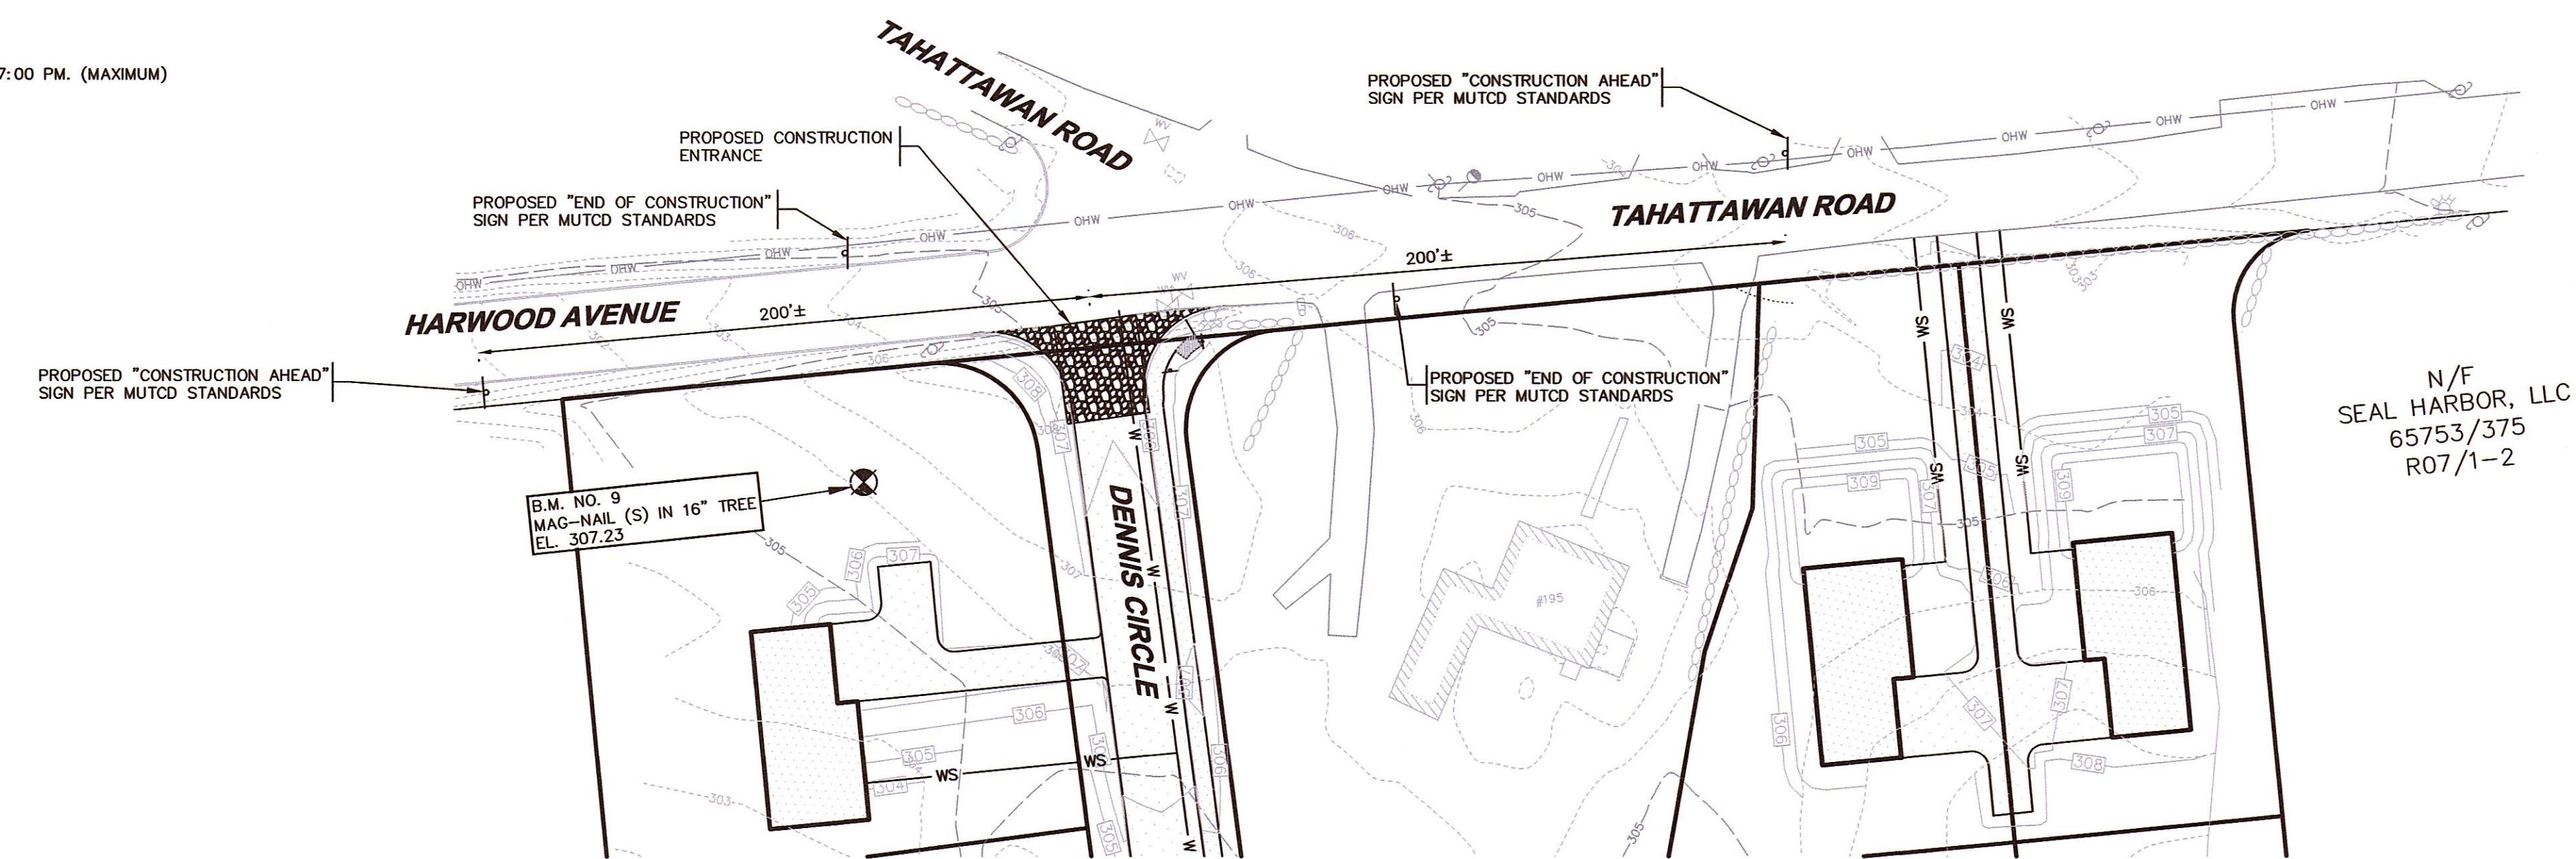

CONSTRUCTION VEHICLE ACCESS AND SIGNAGE

SCALE: 1" = 40'

LEGEND

EXISTING	PROPOSED
100'-0"	100'-0"
X100.0	FG
WETLAND DELINEATION	
WETLAND BUFFER ZONE	
SHORELINE	
100-YEAR FLOODPLAIN LIMIT	
TREE LINE / EDGE OF VEGETATION	
EDGE OF PAVEMENT	
CAPE COD BERM CURBING	
GRANITE CURBING	
GRAVEL/DIRT ROAD	
STOCKADE FENCE	
STONE WALL	
WATER MAIN	
WATER SERVICE	
FIRE SERVICE	
WATER VALVE	
FIRE HYDRANT	
FORCE MAIN	
GRAVITY SEWER LINE	
SEWER MANHOLE	
GAS LINE	
GAS SERVICE	
GAS VALVE	
BURIED POWER LINE	
OVERHEAD POWER LINE	
UTILITY POLE	
GUY WIRE	
STORM DRAIN	
UNDERDRAIN	
ROOF DRAIN	
FOUNDATION DRAIN	
CATCH BASIN	
DRAIN MANHOLE	
SILT FENCE BARRIER	
STRAW WATTLES	
DEEP SOIL OBSERVATION HOLE	
SITE LUMINAIRE	
SIGN	
SURFACE RUNOFF DIRECTION	
FLUSHING CONNECTION MANHOLE	
DRILL HOLE	
IRON ROD	

ABBREVIATIONS

E	ELEVATION	HOPC	HIGH DENSITY POLYETHYLENE
INV	INVENTORY	PVC	POLYVINYL CHLORIDE
SF	SQUARE FEET	RCP	REINFORCED CONCRETE PIPE
AC	ACRES	N/F	NOW OR FORMERLY
FT	FEET	V/P	VERNAL POOL
R	RADIUS	WF	WETLAND FLAG
DIA	DIA METER	TW	TOP OF WALL
BIT	BITUMINOUS	BW	BOTTOM OF WALL
CONC	CONCRETE	FG	FINISH GRADE
L	LENGTH	BSMT	BASEMENT
S	SLOPE	FF	FINISH FLOOR
CLDI	CEMENT LINED DUCTILE IRON	LWD	LITTLETON WATER DEPARTMENT

DRAWING ISSUED FOR:

CONCEPT CONSTRUCTION
 PERMIT CONSTRUCTION RECORD

THIS DRAWING MAY NOT SHOW CONSTRUCTION DETAILS AND SPECIFICATIONS FOR ALL PROPOSED IMPROVEMENTS, AND MAY NOT IDENTIFY ALL CONSTRUCTION WORK ITEMS/AREAS OF CONTRACTOR JURISDICTION.

PER 250 CMR 5.03(13), THE FOLLOWING ARE EXCLUDED FROM THE PROFESSIONAL ENGINEER'S RESPONSIBILITY: AN BOUNDARY INFORMATION; LOCATION OF EXISTING STRUCTURES, TREES, UTILITIES, TOPOGRAPHY OR SIMILAR FEATURES; RETAINING WALLS, PROPRIETARY EQUIPMENT. SEE EXISTING CONDITION NOTES.

NO. DATE BY APP. REVISION DESCRIPTION

GPR

Engineering Solutions
for Land & Structures

GOLDSMITH, PREST & RINGWALL, INC.
39 MAIN STREET, SUITE 301, AYER, MA 01432
CIVIL ENGINEERING • LAND SURVEYING • LAND PLANNING
VOICE: 978.772.1590 FAX: 978.772.1591
www.gpr-inc.com


DEFINITIVE RESIDENTIAL SUBDIVISION
OPEN SPACE DEVELOPMENT

CONSTRUCTION MANAGEMENT
PLAN

HEALY CORNER
195 TAHATTAWAN ROAD
LITTLETON, MA

PREPARED FOR:
GLAVEY FAMILY TRUST
P.O. BOX 381
LITTLETON, MA 01460

DES. BY: MCL DATE: OCTOBER 2019 JOB 171088 1 OF 1
CHK. BY: BDR

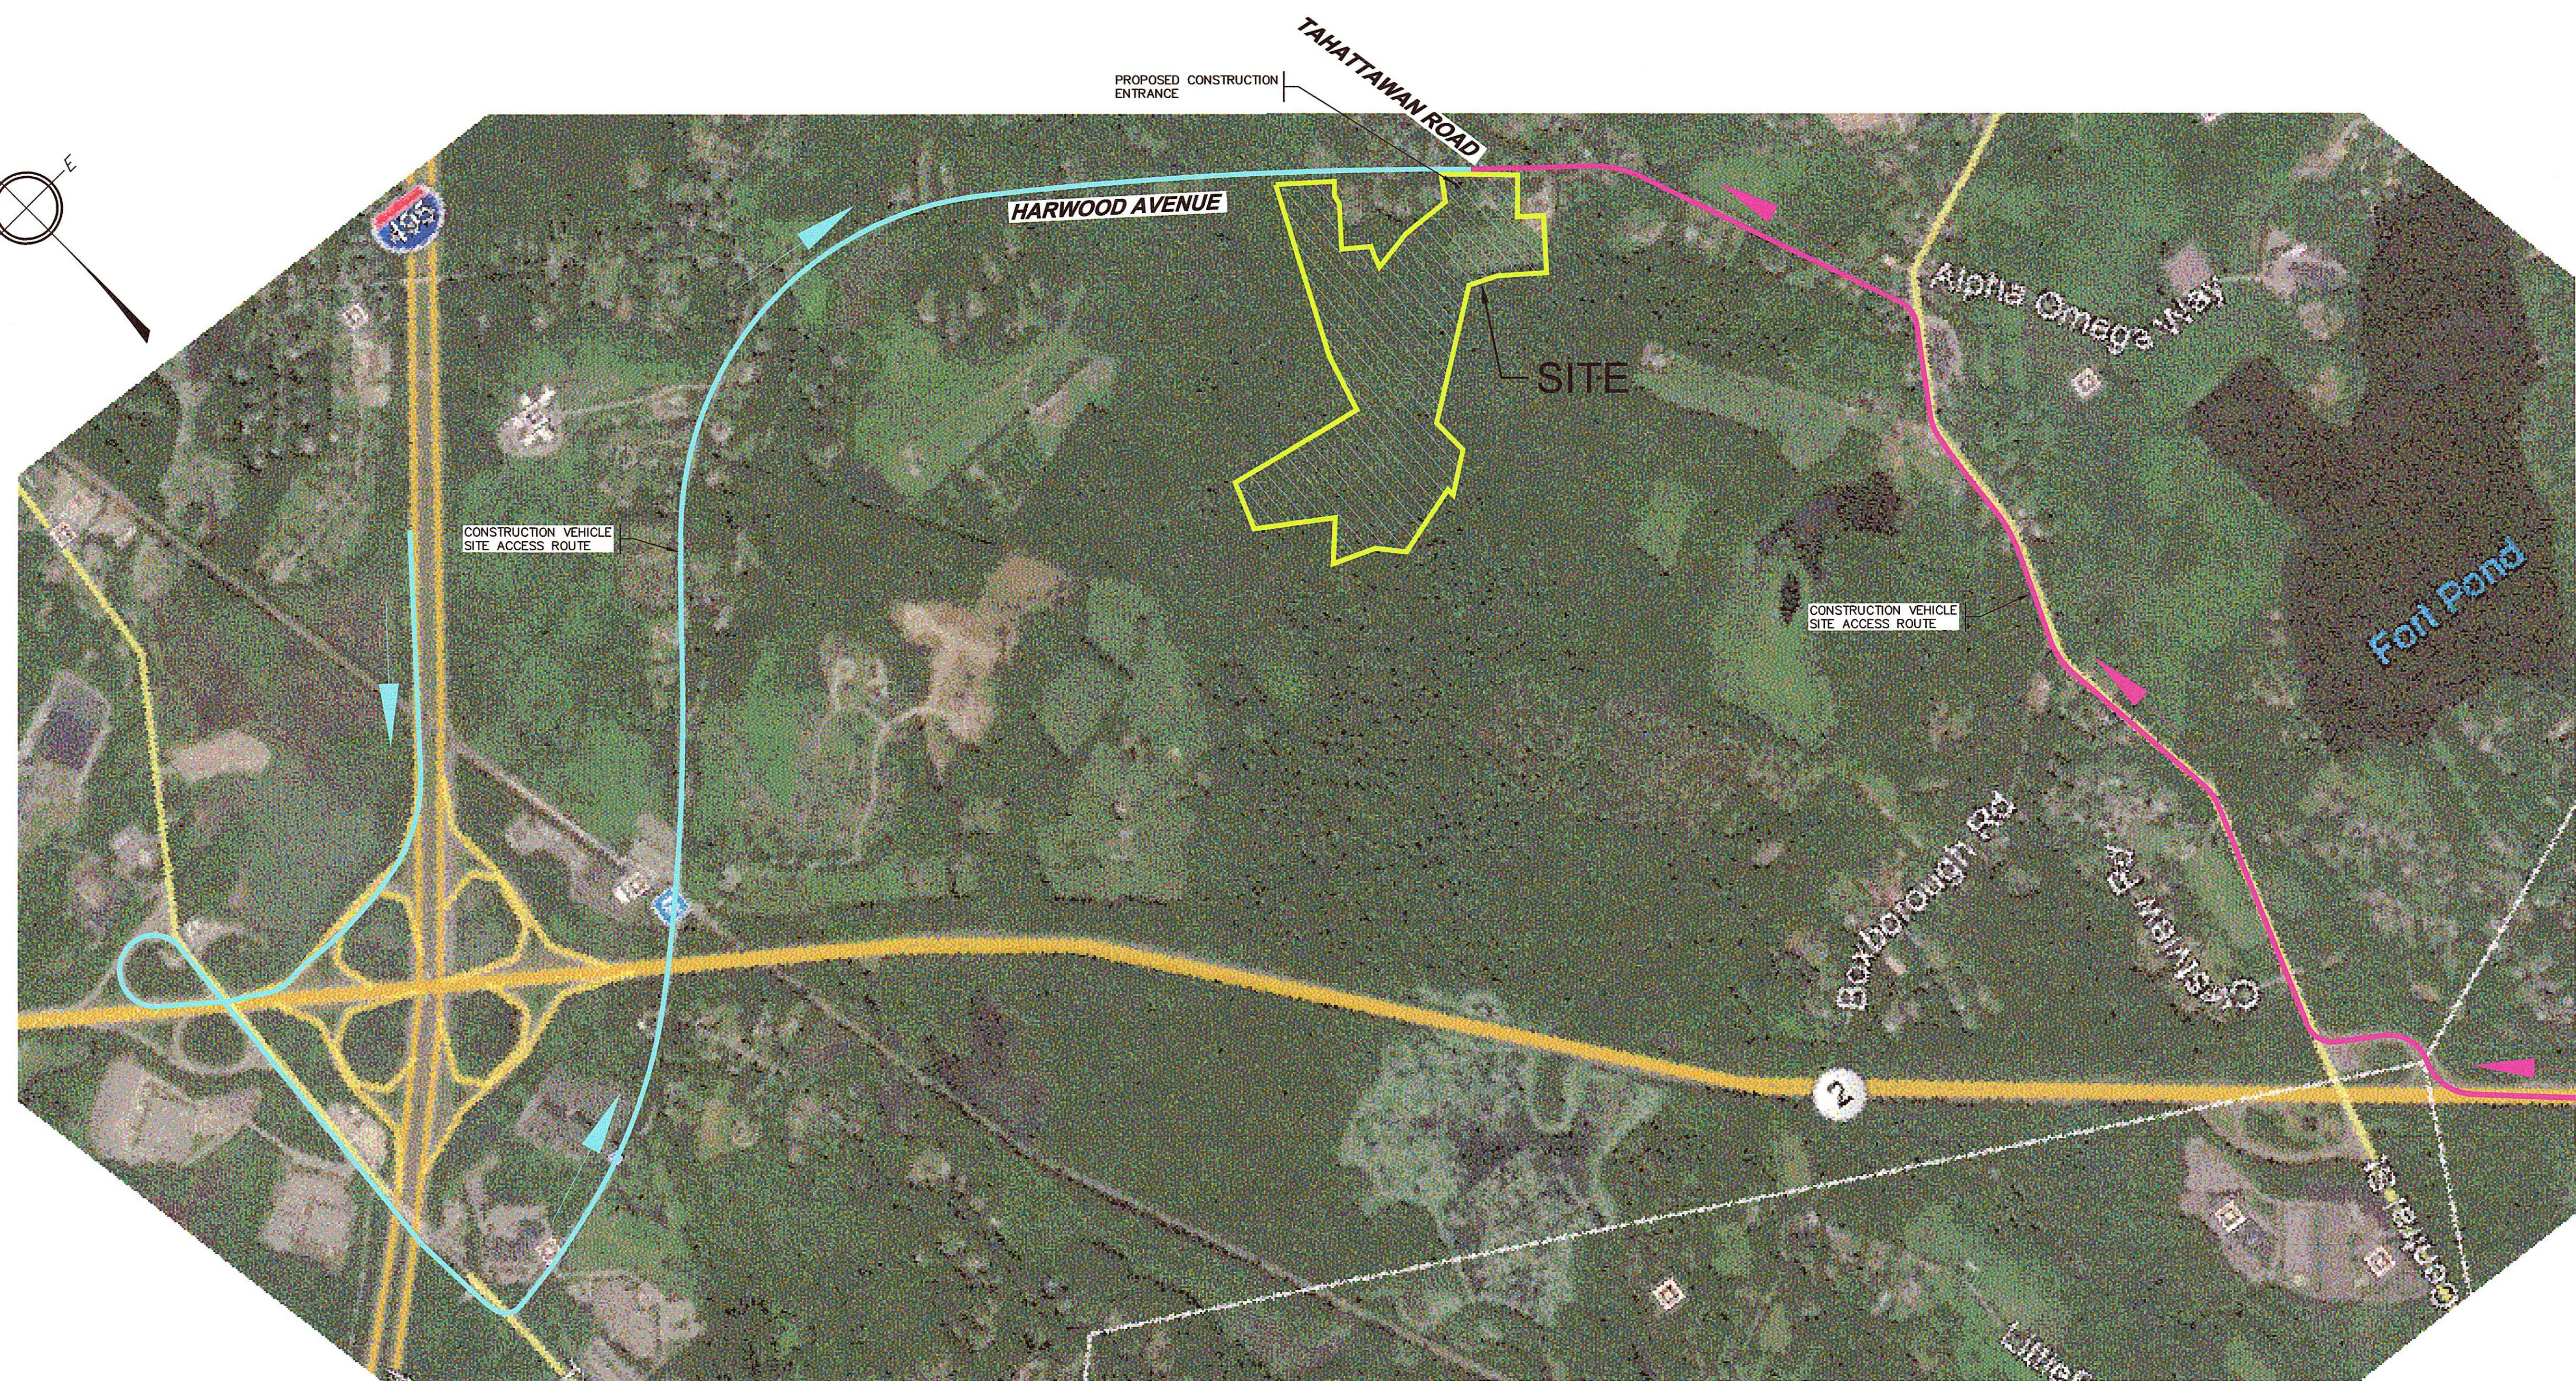

CONSTRUCTION VEHICLE ACCESS ROUTES

SCALE: 1" = 600'