


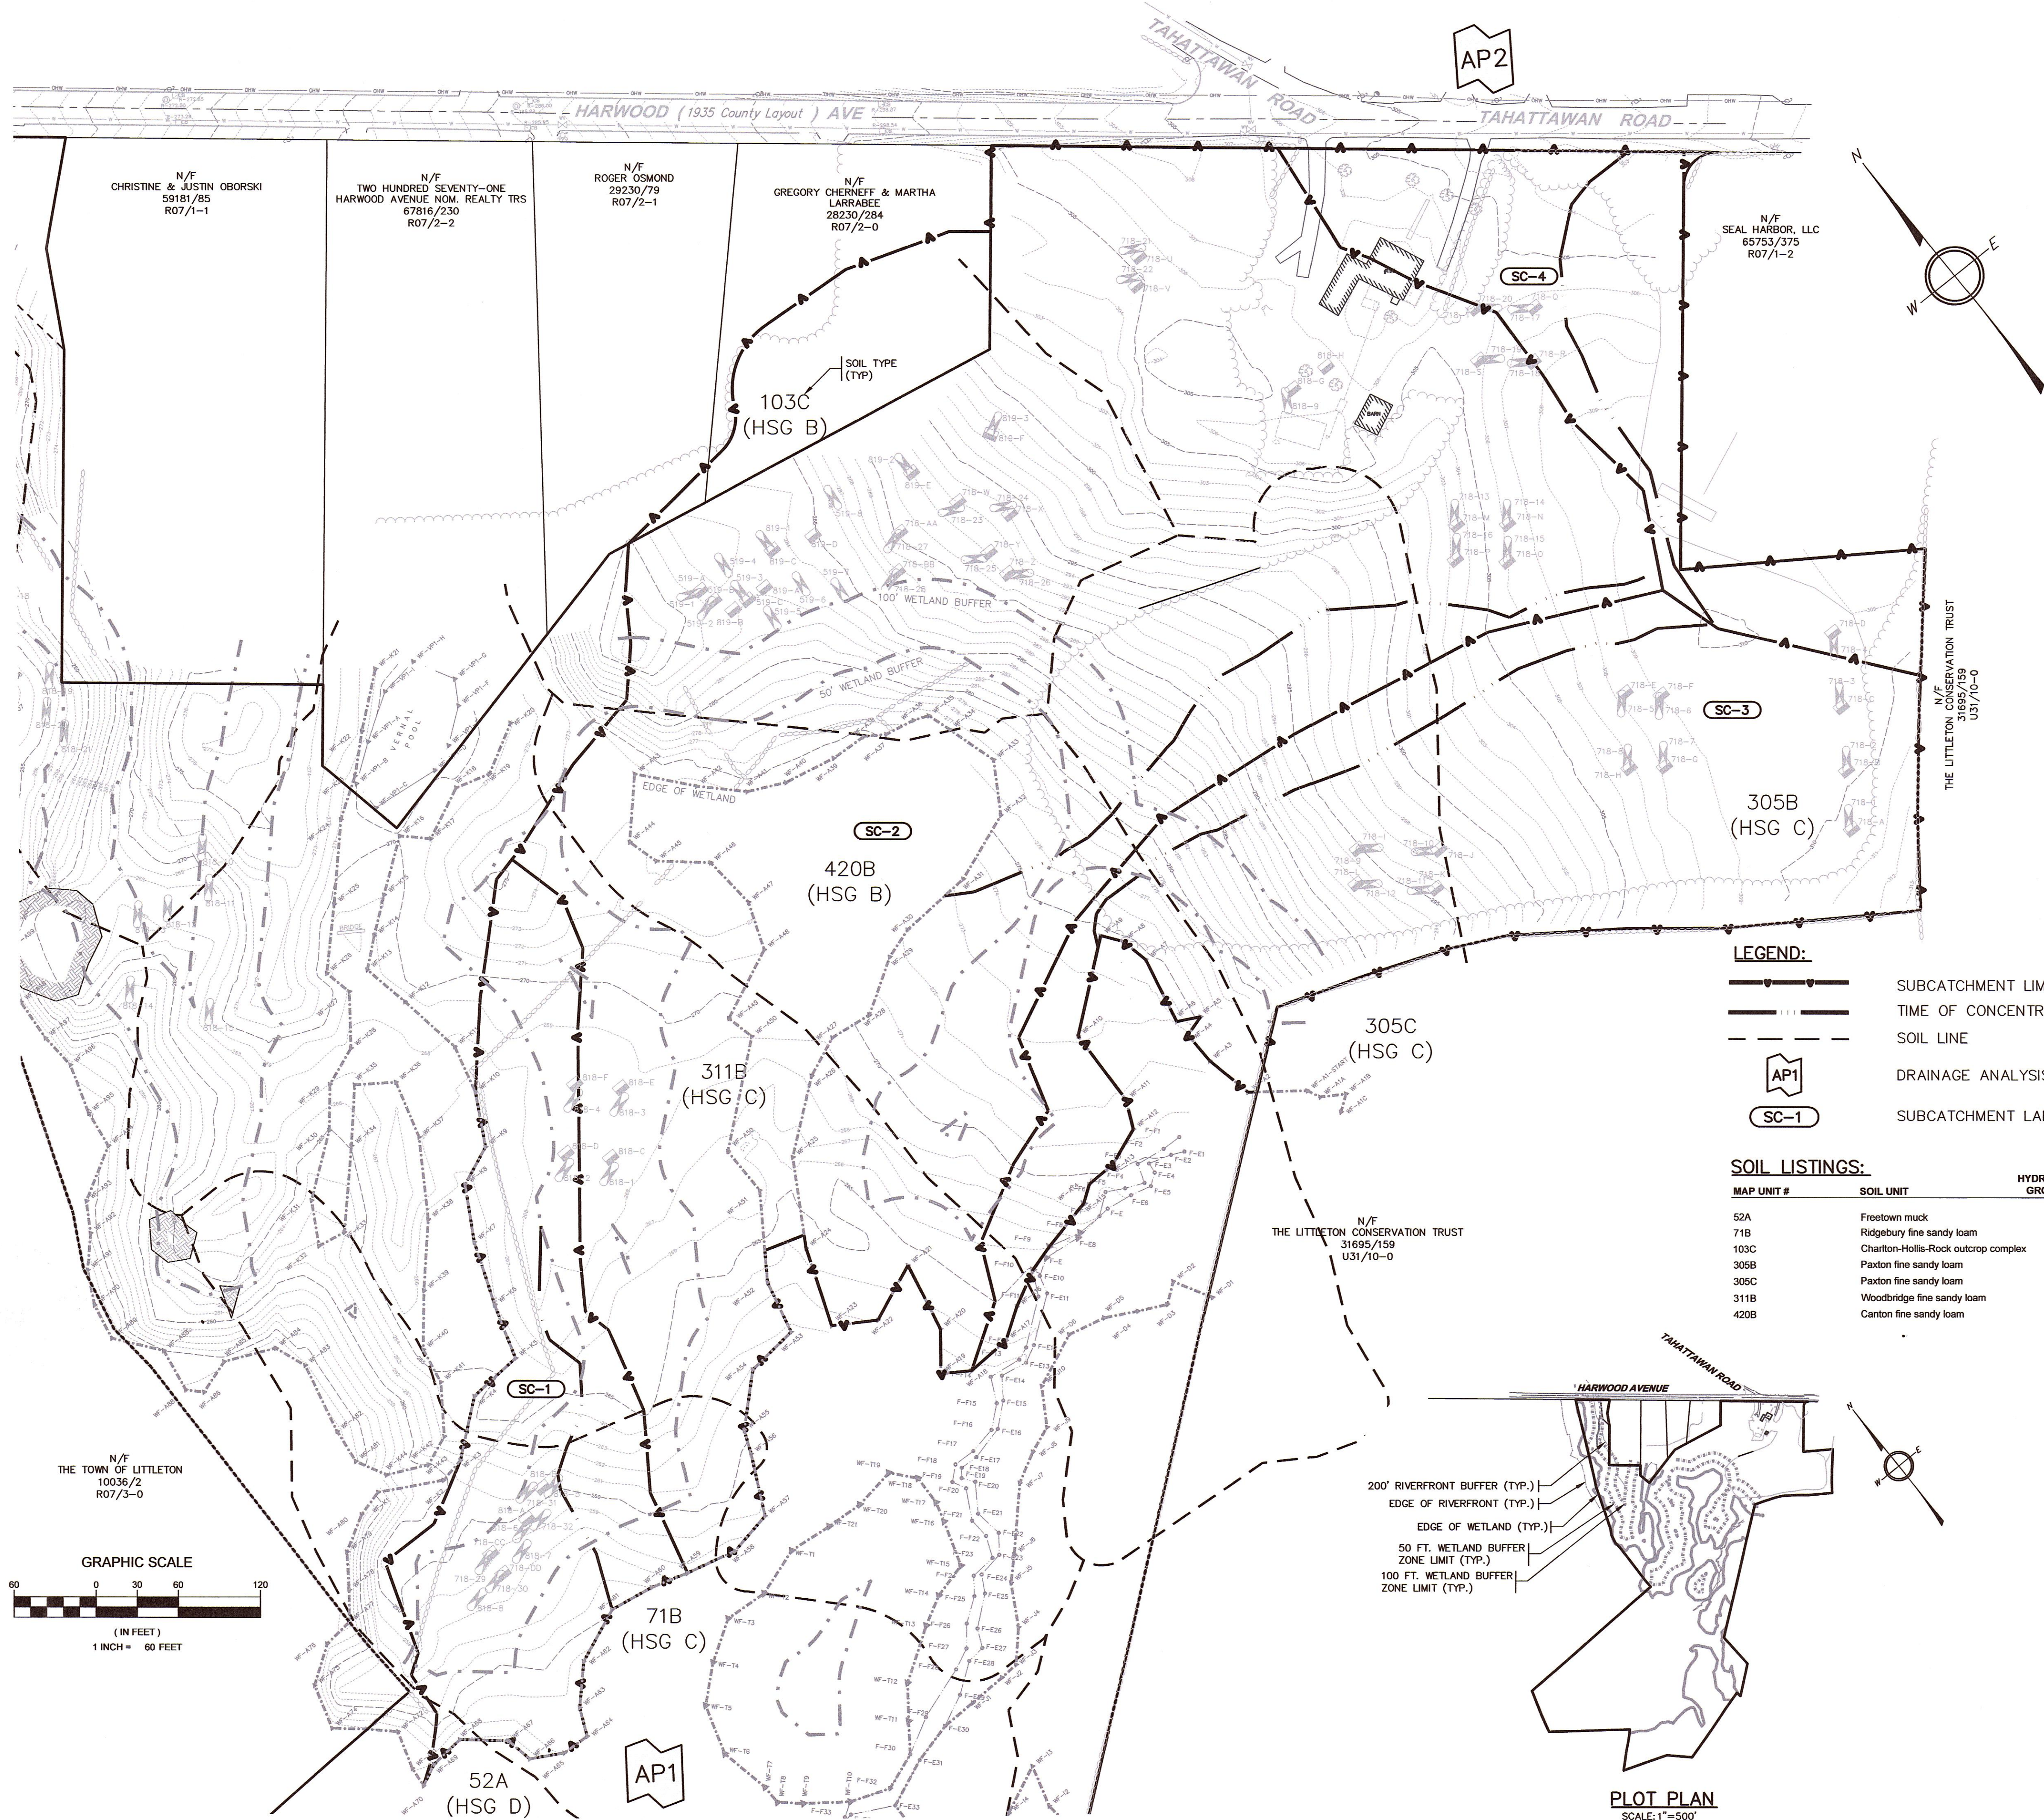

LEGEND	
EXISTING	PROPOSED

ABBREVIATIONS	
EL	ELEVATION
INV	INVERT
SF	SQUARE FEET
AC	ACRES
FT	FEET
R	RADIUS
DIA	DIAMETER
BIT	BITUMINOUS
CONC	CONCRETE
L	LENGTH
S	SLOPE
HDPE	HIGH DENSITY POLYETHYLENE
PVC	POLYVINYL CHLORIDE
RCP	REINFORCED CONCRETE PIPE
N/F	NOW OR FORMERLY
VP	VERNAL POOL
WF	WETLAND FLAG
TW	TOP OF WALL
BW	BOTTOM OF WALL
FG	FINISH GRADE
BSMT	BASEMENT
FF	FINISH FLOOR

DRAWING ISSUED FOR:

☐ CONCEPT	☐ CONSTRUCTION
☒ PERMIT	☐ CONSTRUCTION RECORD

THIS DRAWING MAY NOT SHOW CONSTRUCTION DETAILS AND SPECIFICATIONS FOR ALL PROPOSED IMPROVEMENTS, AND MAY NOT IDENTIFY ALL CONSTRUCTION WORK ITEMS/AREAS OF CONTRACTOR JURISDICTION.

PER 250 CMR 5.03(13), THE FOLLOWING ARE EXCLUDED FROM THE PROFESSIONAL ENGINEER'S RESPONSIBILITY: ALL BOUNDARY INFORMATION; LOCATION OF EXISTING STRUCTURES, TREES, UTILITIES, TOPOGRAPHY OR SIMILAR FEATURES; DESIGN OF RETAINING WALLS, PROPRIETARY EQUIPMENT; SEE EXISTING CONDITION NOTES.

NO.	DATE	BY	APP.	REVISION DESCRIPTION
1	10/08/19	MCL	NMP	PEER REVIEW & TOWN COMMENTS

GPR Engineering Solutions for Land & Structures

GOLDSMITH, PREST & RINGWALL, INC.
39 MAIN STREET, SUITE 301, AYER, MA 01432
CIVIL ENGINEERING • LAND SURVEYING • LAND PLANNING
VOICE: 978.772.1590 FAX: 978.772.1591
www.gpr-inc.com



DEFINITIVE RESIDENTIAL SUBDIVISION
OPEN SPACE DEVELOPMENT

WATERSHED MAP PRE-
DEVELOPMENT & SOILS OVERLAY

HEALY CORNER
195 TAHATTAWAN ROAD
LITTLETON, MA

PREPARED FOR:
GLAVEY FAMILY TRUST
P.O. BOX 381
LITTLETON, MA 01460

DES. BY: MCL	DATE: AUGUST 2019	JOB 171088	1 OF 2
CHK. BY: NMP			

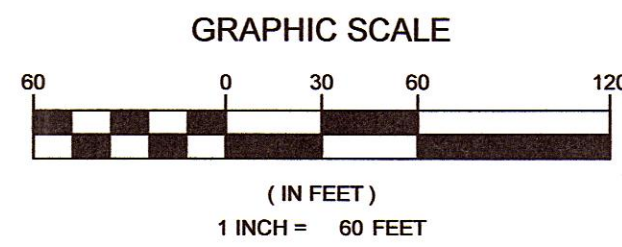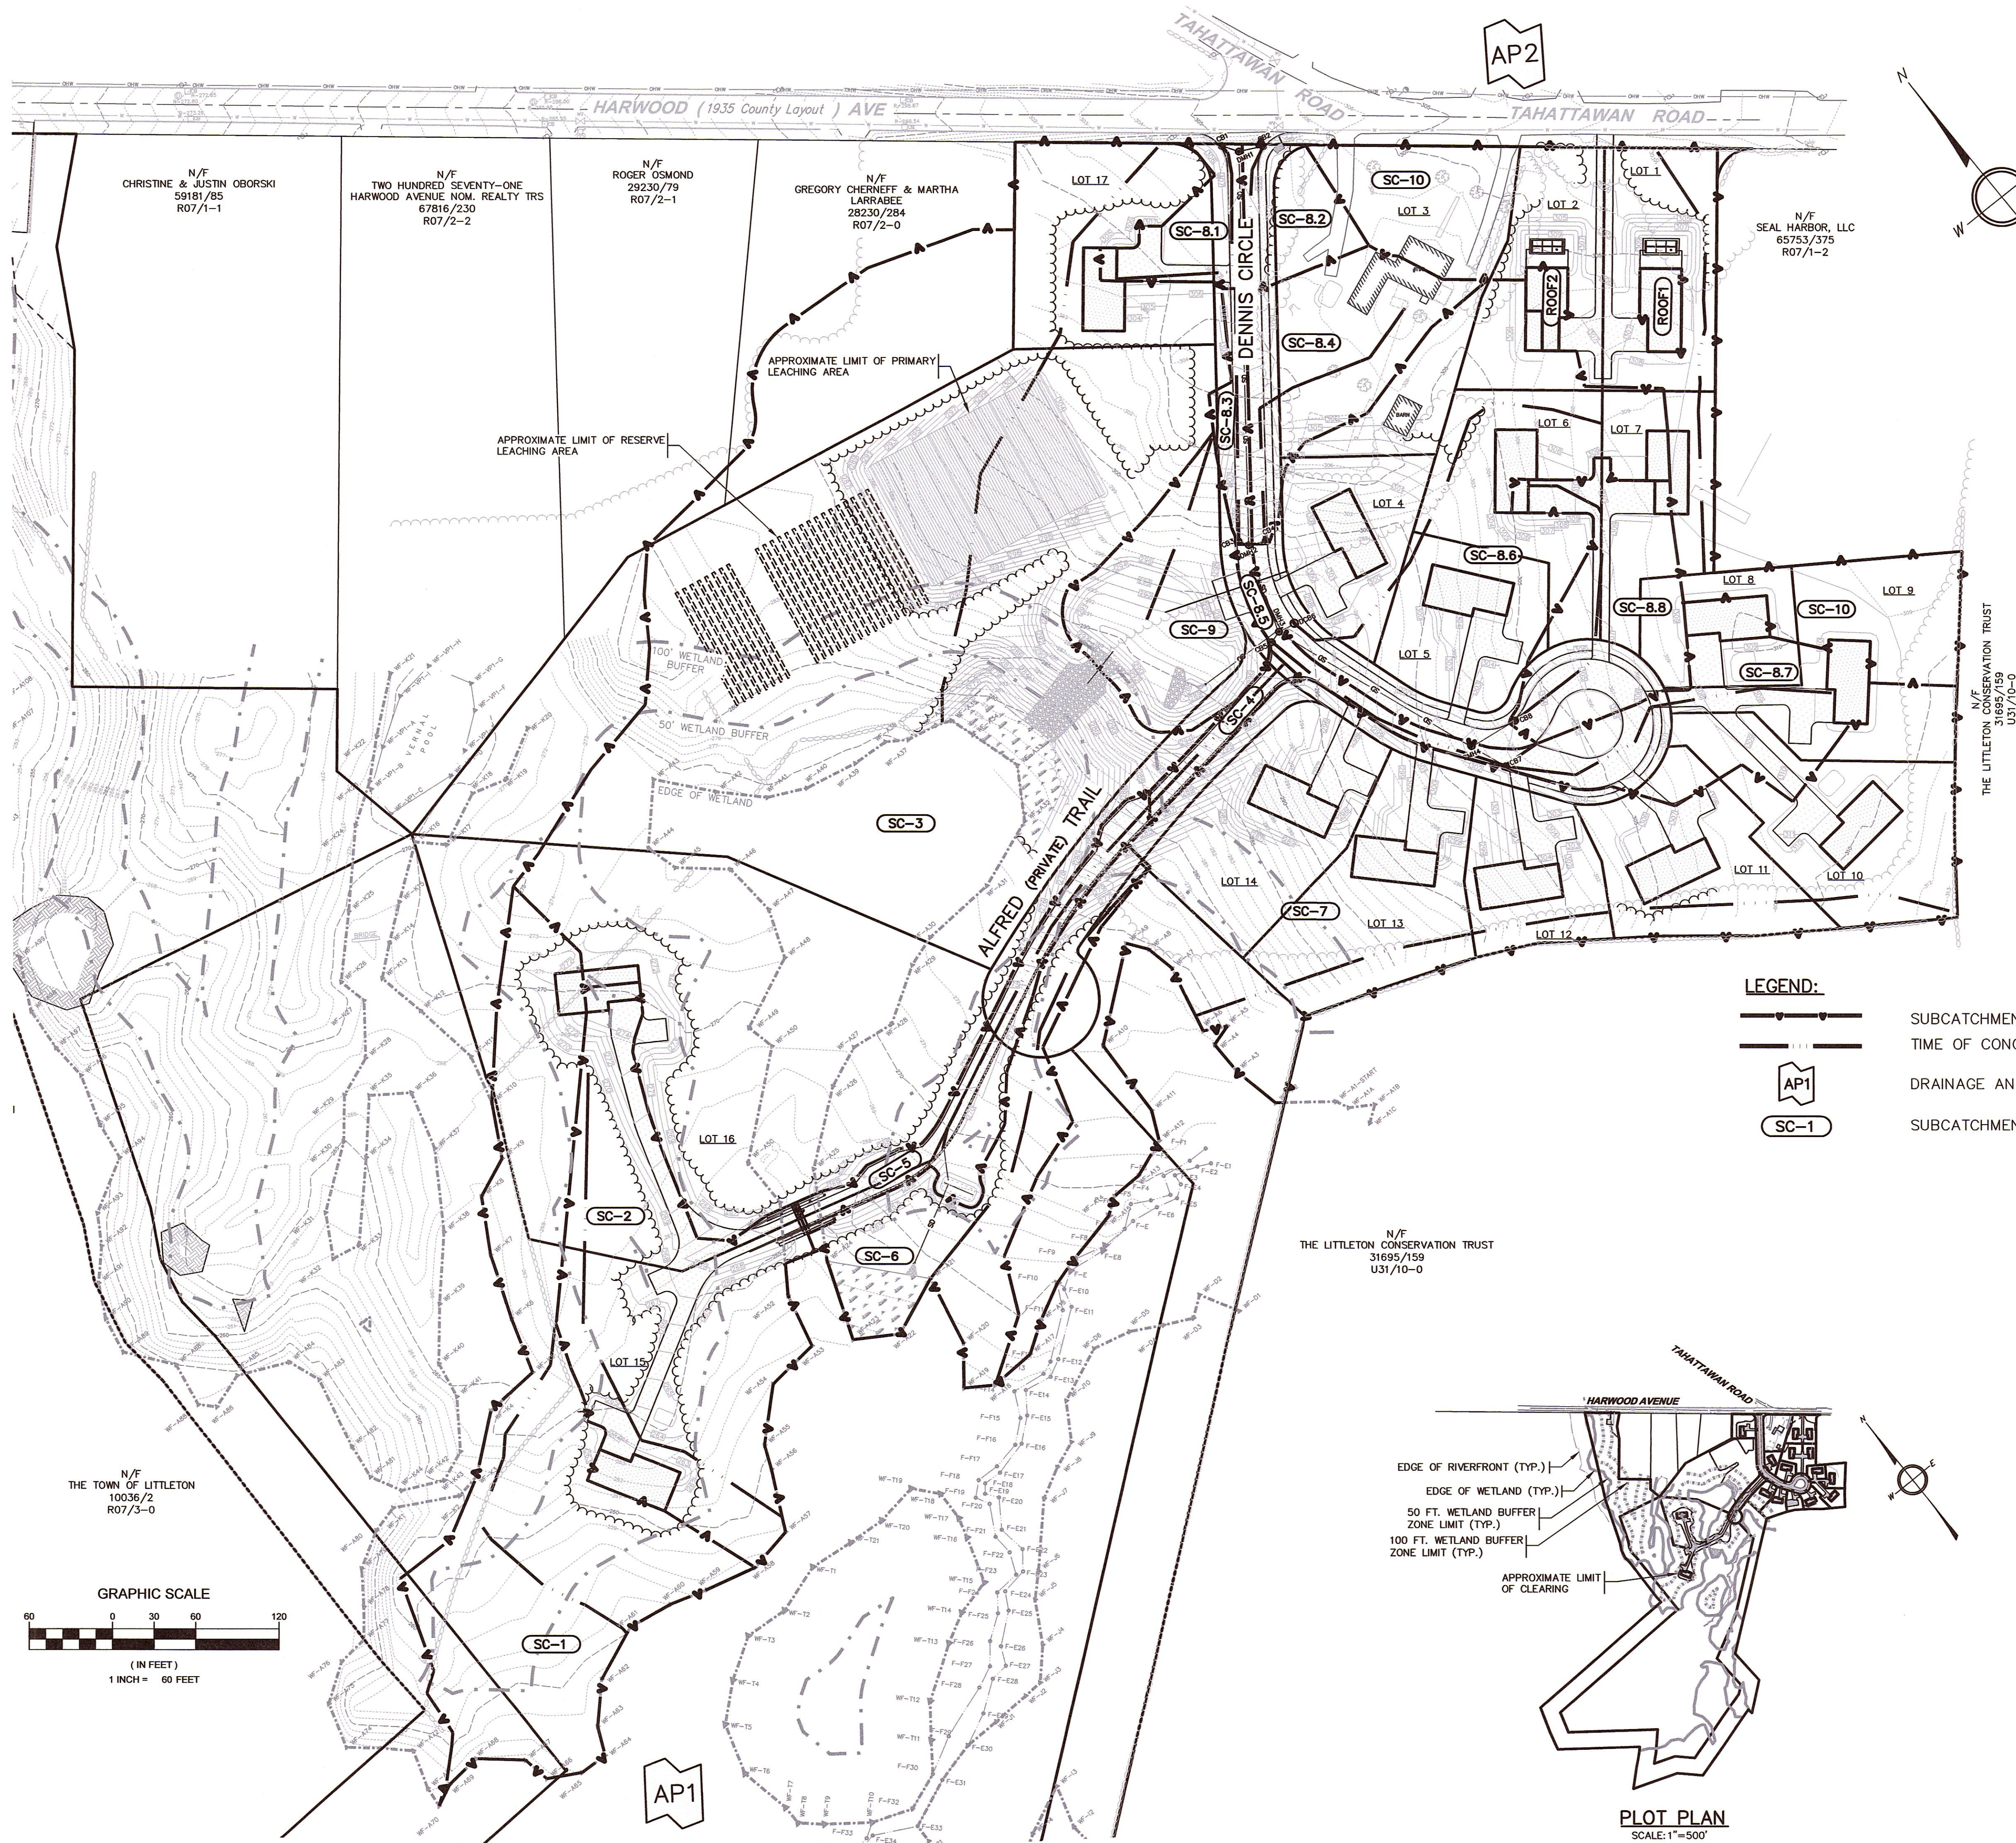

LEGEND:

- SUBCATCHMENT LIMIT
- TIME OF CONCENTRATION
- AP1 DRAINAGE ANALYSIS POINT
- SC-1 SUBCATCHMENT LABEL

LEGEND

- | EXISTING | PROPOSED |
|------------------------------------|------------------------------------|
| --- ELEVATION CONTOUR | --- ELEVATION CONTOUR |
| --- SPOT GRADE | --- SPOT GRADE |
| --- PROPERTY LINE | --- PROPERTY LINE |
| --- WETLAND DELINEATION | --- WETLAND DELINEATION |
| --- WETLAND BUFFER ZONE | --- WETLAND BUFFER ZONE |
| --- SHORELINE | --- SHORELINE |
| --- 100-YEAR FLOODPLAIN LIMIT | --- 100-YEAR FLOODPLAIN LIMIT |
| --- TREE LINE / EDGE OF VEGETATION | --- TREE LINE / EDGE OF VEGETATION |
| --- EDGE OF PAVEMENT | --- EDGE OF PAVEMENT |
| --- CAPE COD BERM CURBING | --- CAPE COD BERM CURBING |
| --- GRANITE CURBING | --- GRANITE CURBING |
| --- GRAVEL/DIRT ROAD | --- GRAVEL/DIRT ROAD |
| --- STOCKADE FENCE | --- STOCKADE FENCE |
| --- STONE WALL | --- STONE WALL |
| --- WATER MAIN | --- WATER MAIN |
| --- WATER SERVICE | --- WATER SERVICE |
| --- FIRE SERVICE | --- FIRE SERVICE |
| --- WATER VALVE | --- WATER VALVE |
| --- FIRE HYDRANT | --- FIRE HYDRANT |
| --- FORCE MAIN | --- FORCE MAIN |
| --- GRAVITY SEWER LINE | --- GRAVITY SEWER LINE |
| --- SEWER MANHOLE | --- SEWER MANHOLE |
| --- GAS LINE | --- GAS LINE |
| --- GAS SERVICE | --- GAS SERVICE |
| --- GAS VALVE | --- GAS VALVE |
| --- BURIED POWER LINE | --- BURIED POWER LINE |
| --- OVERHEAD POWER LINE | --- OVERHEAD POWER LINE |
| --- UTILITY POLE | --- UTILITY POLE |
| --- GUY WIRE | --- GUY WIRE |
| --- ELECTRIC BOX | --- ELECTRIC BOX |
| --- VERNAL POOL | --- VERNAL POOL |
| --- STORM DRAIN | --- STORM DRAIN |
| --- UNDERDRAIN | --- UNDERDRAIN |
| --- ROOF DRAIN | --- ROOF DRAIN |
| --- FOUNDATION DRAIN | --- FOUNDATION DRAIN |
| --- CATCH BASIN | --- CATCH BASIN |
| --- DRAIN MANHOLE | --- DRAIN MANHOLE |
| --- SILT FENCE BARRIER | --- SILT FENCE BARRIER |
| --- STRAW WATTLES | --- STRAW WATTLES |
| --- DEEP SOIL OBSERVATION HOLE | --- DEEP SOIL OBSERVATION HOLE |
| --- SITE LUMINAIRE | --- SITE LUMINAIRE |
| --- SIGN | --- SIGN |
| --- SURFACE RUNOFF DIRECTION | --- SURFACE RUNOFF DIRECTION |
| --- STONE BOUND | --- STONE BOUND |
| --- DRILL HOLE | --- DRILL HOLE |
| --- IRON ROD | --- IRON ROD |

ABBREVIATIONS

- | | |
|----------------|--------------------------------|
| EL ELEVATION | HDPE HIGH DENSITY POLYETHYLENE |
| INV INVERT | PVC POLYVINYL CHLORIDE |
| SF SQUARE FEET | RCP REINFORCED CONCRETE PIPE |
| AC ACRES | N/F NOW OR FORMERLY |
| FT FEET | VF VERNAL POOL |
| R RADIUS | WF WETLAND FLAG |
| DIA DIAMETER | TW TOP OF WALL |
| BIT BITUMINOUS | BW BOTTOM OF WALL |
| CONC CONCRETE | FS FINISH GRADE |
| L LENGTH | BSMT BASEMENT |
| S SLOPE | FF FINISH FLOOR |

DRAWING ISSUED FOR:

- | | |
|--|--|
| ☐ CONCEPT | ☐ CONSTRUCTION |
| ☒ PERMIT | ☐ CONSTRUCTION RECORD |

THIS DRAWING MAY NOT SHOW CONSTRUCTION DETAILS AND SPECIFICATIONS FOR ALL PROPOSED IMPROVEMENTS, AND MAY NOT IDENTIFY ALL CONSTRUCTION WORK ITEMS/AREAS OF CONTRACTOR JURISDICTION.

PER 250 CMR 5.03(13), THE FOLLOWING ARE EXCLUDED FROM THE PROFESSIONAL ENGINEER'S RESPONSIBILITY: ALL BOUNDARY INFORMATION; LOCATION OF EXISTING STRUCTURES, TREES, UTILITIES, TOPOGRAPHY OR SIMILAR FEATURES; DESIGN OF RETAINING WALLS, PROPRIETARY EQUIPMENT. SEE EXISTING CONDITION NOTES.

NO.	DATE	BY	APP.	REVISION DESCRIPTION
1	10/08/19	MCL	NMP	PEER REVIEW & TOWN COMMENTS

GPR Engineering Solutions for Land & Structures

GOLDSMITH, PREST & RINGWALL, INC.
39 MAIN STREET, SUITE 301, AYER, MA 01432
CIVIL ENGINEERING • LAND SURVEYING • LAND PLANNING
VOICE: 978.772.1590 FAX: 978.772.1591
www.gpr-inc.com

**DEFINITIVE RESIDENTIAL SUBDIVISION
OPEN SPACE DEVELOPMENT**

**WATERSHED MAP
POST-DEVELOPMENT**

HEALY CORNER
195 TAHATTAWAN ROAD
LITTLETON, MA

PREPARED FOR:
GLAVEY FAMILY TRUST
P.O. BOX 381
LITTLETON, MA 01460