




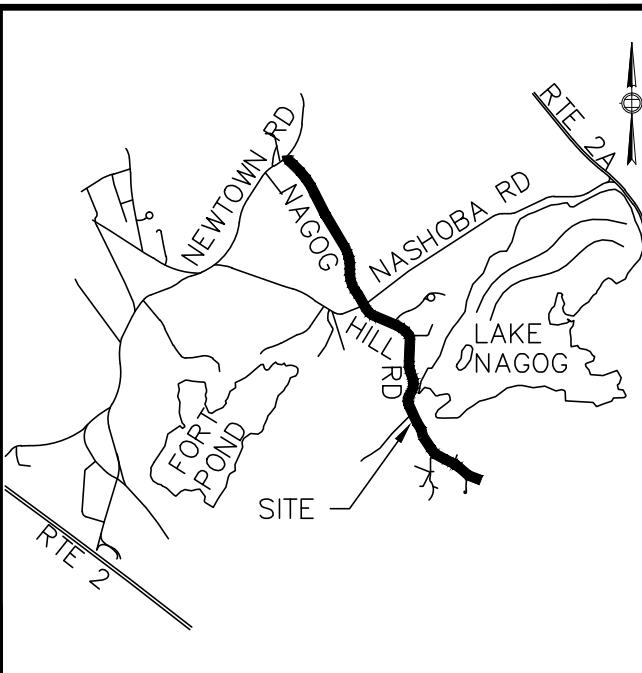

FOR REGISTRY USE ONLY

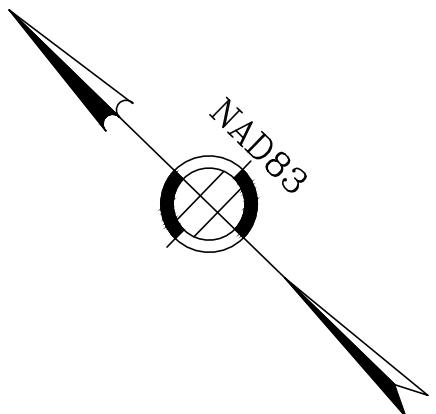

LOCUS MAP - NOT TO SCALE

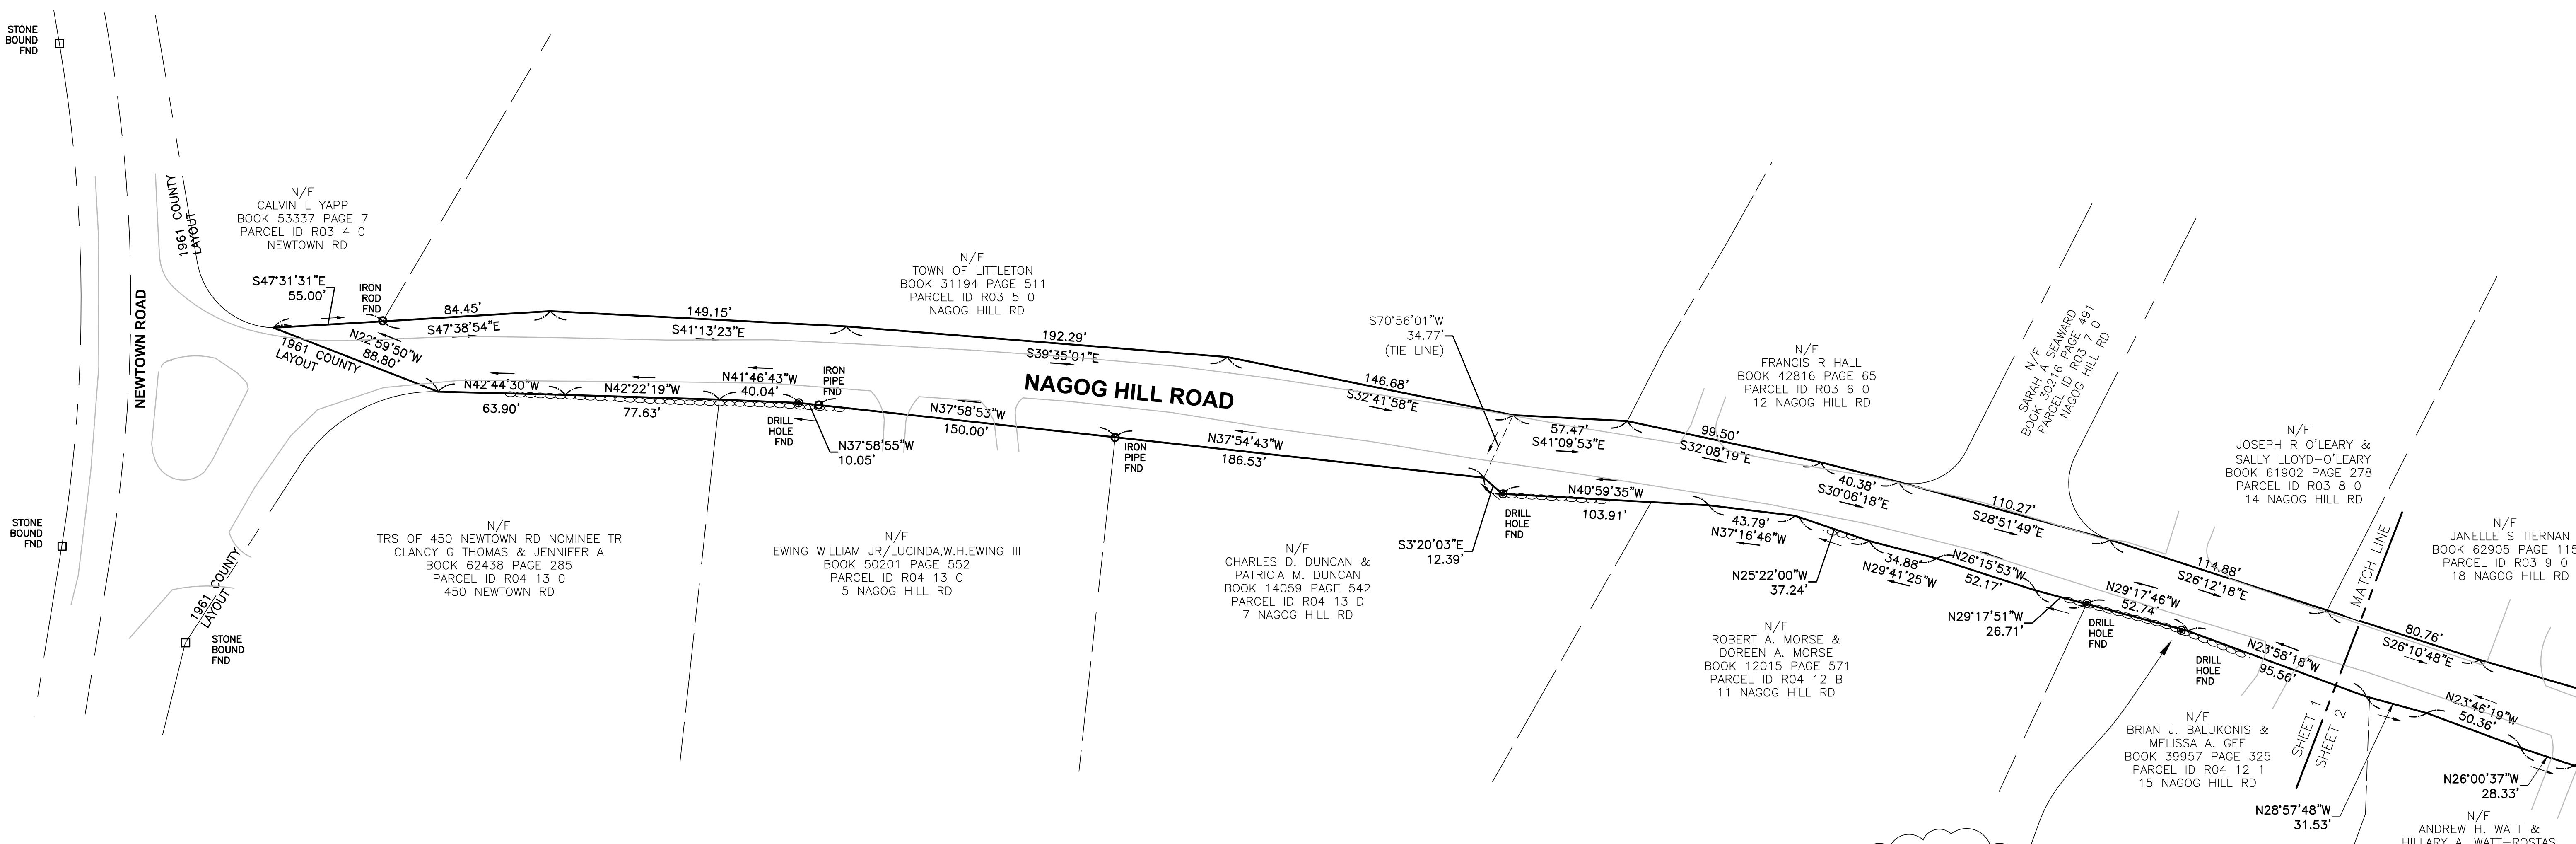

PLAN REFERENCES

THE CERTIFICATIONS SHOWN HEREON ARE INTENDED TO MEET REGISTRY OF DEEDS REQUIREMENTS AND ARE NOT A CERTIFICATION TO TITLE OR OWNERSHIP OF PROPERTY SHOWN. OWNERS OF ADJOINING PROPERTIES ARE ACCORDING TO CURRENT TOWN ASSESSOR'S RECORDS.

I HEREBY CERTIFY THAT THIS PLAN WAS PREPARED IN ACCORDANCE WITH THE RULES AND REGULATIONS OF THE REGISTERS OF DEEDS OF THE COMMONWEALTH OF MASSACHUSETTS.

I HEREBY CERTIFY THAT THE PROPERTY LINES SHOWN ARE THE LINES DIVIDING EXISTING OWNERSHIPS, AND THE LINES OF STREETS AND WAYS SHOWN ARE THOSE OF PUBLIC OR PRIVATE STREETS OR WAYS ALREADY ESTABLISHED, AND THAT NO NEW LINES FOR DIVISION OF EXISTING OWNERSHIP OR FOR NEW WAYS ARE SHOWN.

DATE

KEVIN D. ARSENAULT, P.L.S. # 45,286

GENERAL NOTES

- 1) THE RIGHT OF WAY LINES SHOWN ON THIS PLAN ARE THE DIRECT RESULT OF AN INSTRUMENT SURVEY PERFORMED ON THE GROUND BY GREEN INTERNATIONAL AFFILIATES, INC. BETWEEN MAY 2014 AND JUNE 2014 WITH AN ERROR OF CLOSURE LESS THAN 1:10,000, AND FROM PLANS AND DEEDS OF RECORD.
- 2) BEARINGS ARE BASED UPON MASSACHUSETTS STATE PLANE COORDINATE SYSTEM.
- 3) ABUTTING PROPERTY LINES SHOWN ARE APPROXIMATE ONLY.

DRAFT, FOR DISCUSSION
PURPOSES ONLY

STREET ACCEPTANCE PLAN
OF
NAGOG HILL ROAD
LITTLETON, MASSACHUSETTS
SURVEYED FOR
TOWN OF LITTLETON

GREEN INTERNATIONAL AFFILIATES, INC.
CIVIL & STRUCTURAL ENGINEERS
239 LITTLETON ROAD, WESTFORD MA. 01886 978-923-0400

0 40 100 200
HOR. SCALE IN FEET

SCALE: 1" = 40'



PROJECT NO. 14015

DATE: SEPTEMBER 4, 2014

SHEET NO.
1 OF 6



FOR REGISTRY USE ONLY

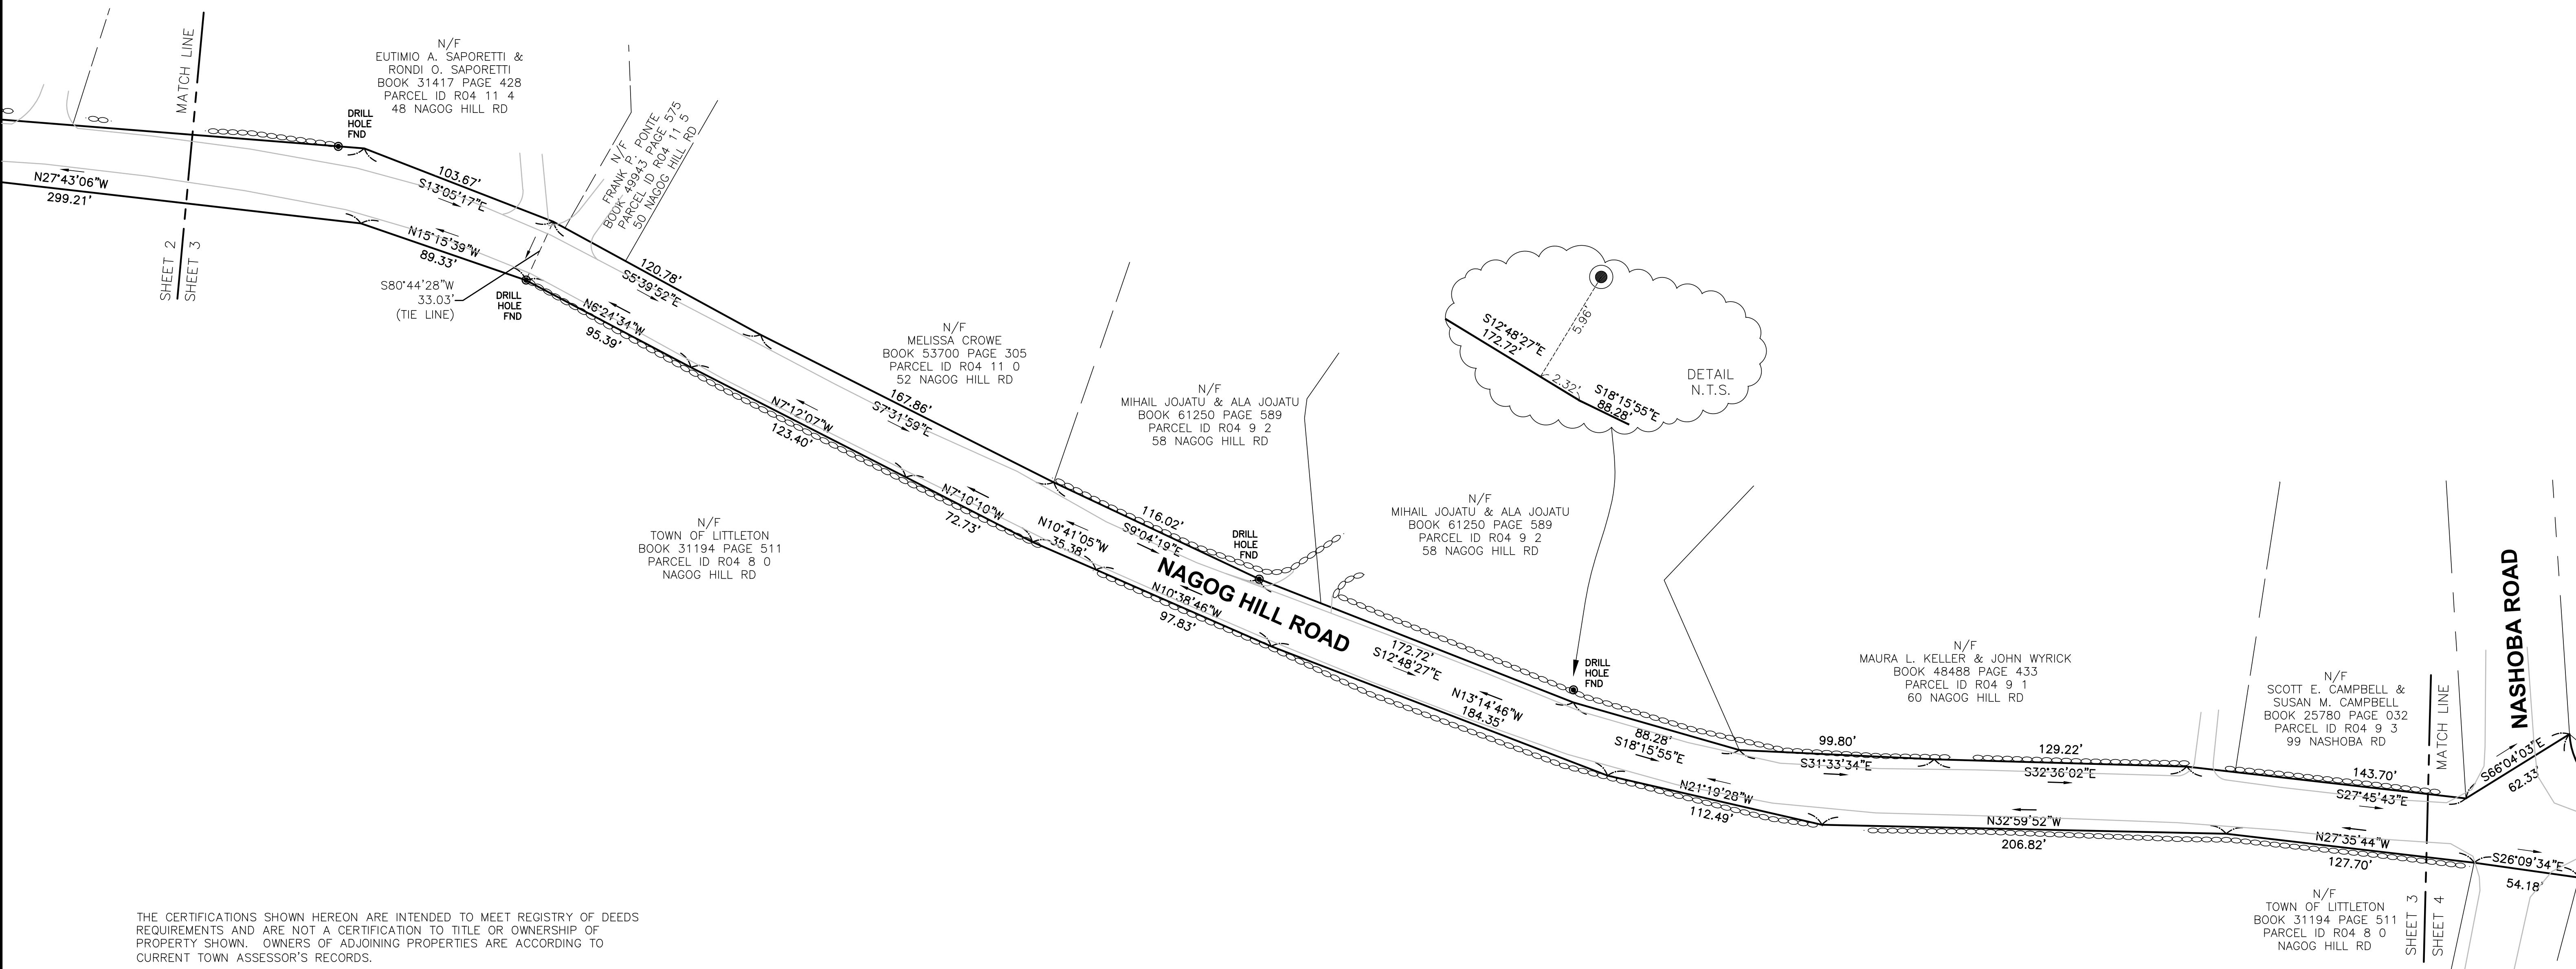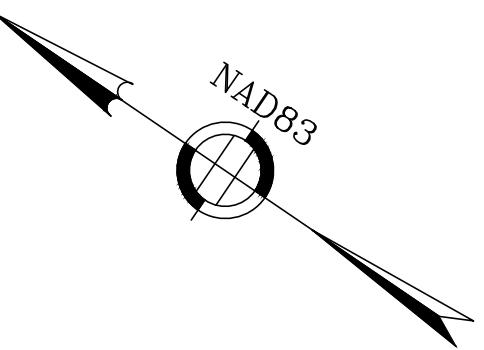

THE CERTIFICATIONS SHOWN HEREON ARE INTENDED TO MEET REGISTRY OF DEEDS REQUIREMENTS AND ARE NOT A CERTIFICATION TO TITLE OR OWNERSHIP OF PROPERTY SHOWN. OWNERS OF ADJOINING PROPERTIES ARE ACCORDING TO CURRENT TOWN ASSESSOR'S RECORDS.

I HEREBY CERTIFY THAT THIS PLAN WAS PREPARED IN ACCORDANCE WITH THE RULES AND REGULATIONS OF THE REGISTERS OF DEEDS OF THE COMMONWEALTH OF MASSACHUSETTS.

I HEREBY CERTIFY THAT THE PROPERTY LINES SHOWN ARE THE LINES DIVIDING EXISTING OWNERSHIPS, AND THE LINES OF STREETS AND WAYS SHOWN ARE THOSE OF PUBLIC OR PRIVATE STREETS OR WAYS ALREADY ESTABLISHED, AND THAT NO NEW LINES FOR DIVISION OF EXISTING OWNERSHIP OR FOR NEW WAYS ARE SHOWN.


DATE

KEVIN D. ARSENAULT, P.L.S. # 45,286

DRAFT, FOR DISCUSSION
PURPOSES ONLY

STREET ACCEPTANCE PLAN
OF
NAGOG HILL ROAD
LITTLETON, MASSACHUSETTS
SURVEYED FOR
TOWN OF LITTLETON

GREEN INTERNATIONAL AFFILIATES, INC. CIVIL & STRUCTURAL ENGINEERS 239 LITTLETON ROAD, WESTFORD MA. 01886 978-923-0400	SCALE: 1" = 40'	PROJECT NO. 14015
DATE: SEPTEMBER 4, 2014	SHEET NO. 3 OF 6	

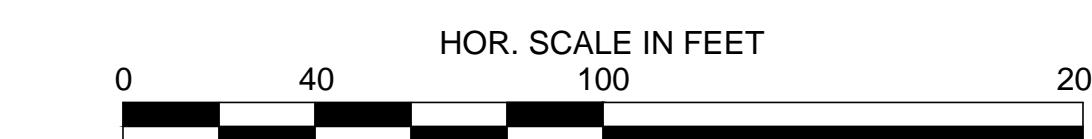

FOR REGISTRY USE ONLY

FOR REGISTRY USE ONLY

N/F
SCOTT E. CAMPBELL &
SUSAN M. CAMPBELL
BOOK 25780 PAGE 032
PARCEL ID R04 9 3
99 NASHOBA RD

WASHOB A 2

N/F
TOWN OF LITTLETON
BOOK 31194 PAGE 5
PARCEL ID R02 4 0
70-72 NAGOG HILL

BOOK 31194 PAGE 511
PARCEL ID R04 8 0
NAGOG HILL RD

THE CERTIFICATIONS SHOWN HEREON ARE INTENDED TO MEET REGISTRY OF DEEDS REQUIREMENTS AND ARE NOT A CERTIFICATION TO TITLE OR OWNERSHIP OF PROPERTY SHOWN. OWNERS OF ADJOINING PROPERTIES ARE ACCORDING TO CURRENT TOWN ASSSESSOR'S RECORDS.

I HEREBY CERTIFY THAT THIS PLAN WAS PREPARED IN ACCORDANCE WITH THE RULES AND REGULATIONS OF THE REGISTERS OF DEEDS OF THE COMMONWEALTH OF MASSACHUSETTS

I HEREBY CERTIFY THAT THE PROPERTY LINES SHOWN ARE THE LINES DIVIDING EXISTING OWNERSHIPS, AND THE LINES OF STREETS AND WAYS SHOWN ARE THOSE OF PUBLIC OR PRIVATE STREETS OR WAYS ALREADY ESTABLISHED, AND THAT NO NEW LINES FOR DIVISION OF EXISTING OWNERSHIP OR FOR NEW WAYS ARE SHOWN.

DATE

KEVIN D. ARSENAULT, P.L.S. # 45,286

DRAFT, FOR DISCUSSION
PURPOSES ONLY

STREET ACCEPTANCE PLAN
OF
NAGOG HILL ROAD
LITTLETON, MASSACHUSETTS
SURVEYED FOR
TOWN OF LITTLETON

 GREEN INTERNATIONAL AFFILIATES, INC.
CIVIL & STRUCTURAL ENGINEERS
239 LITTLETON ROAD, WESTFORD MA. 01886 978-923-0444

HOR. SCALE IN FEET



0 40 100 200

SCALE: 1" = 40'	PROJECT NO. 14015
	SHEET NO.

DATE: SEPTEMBER 4, 2014 STREET NO.:
4 OF 6



FOR REGISTRY USE ONLY

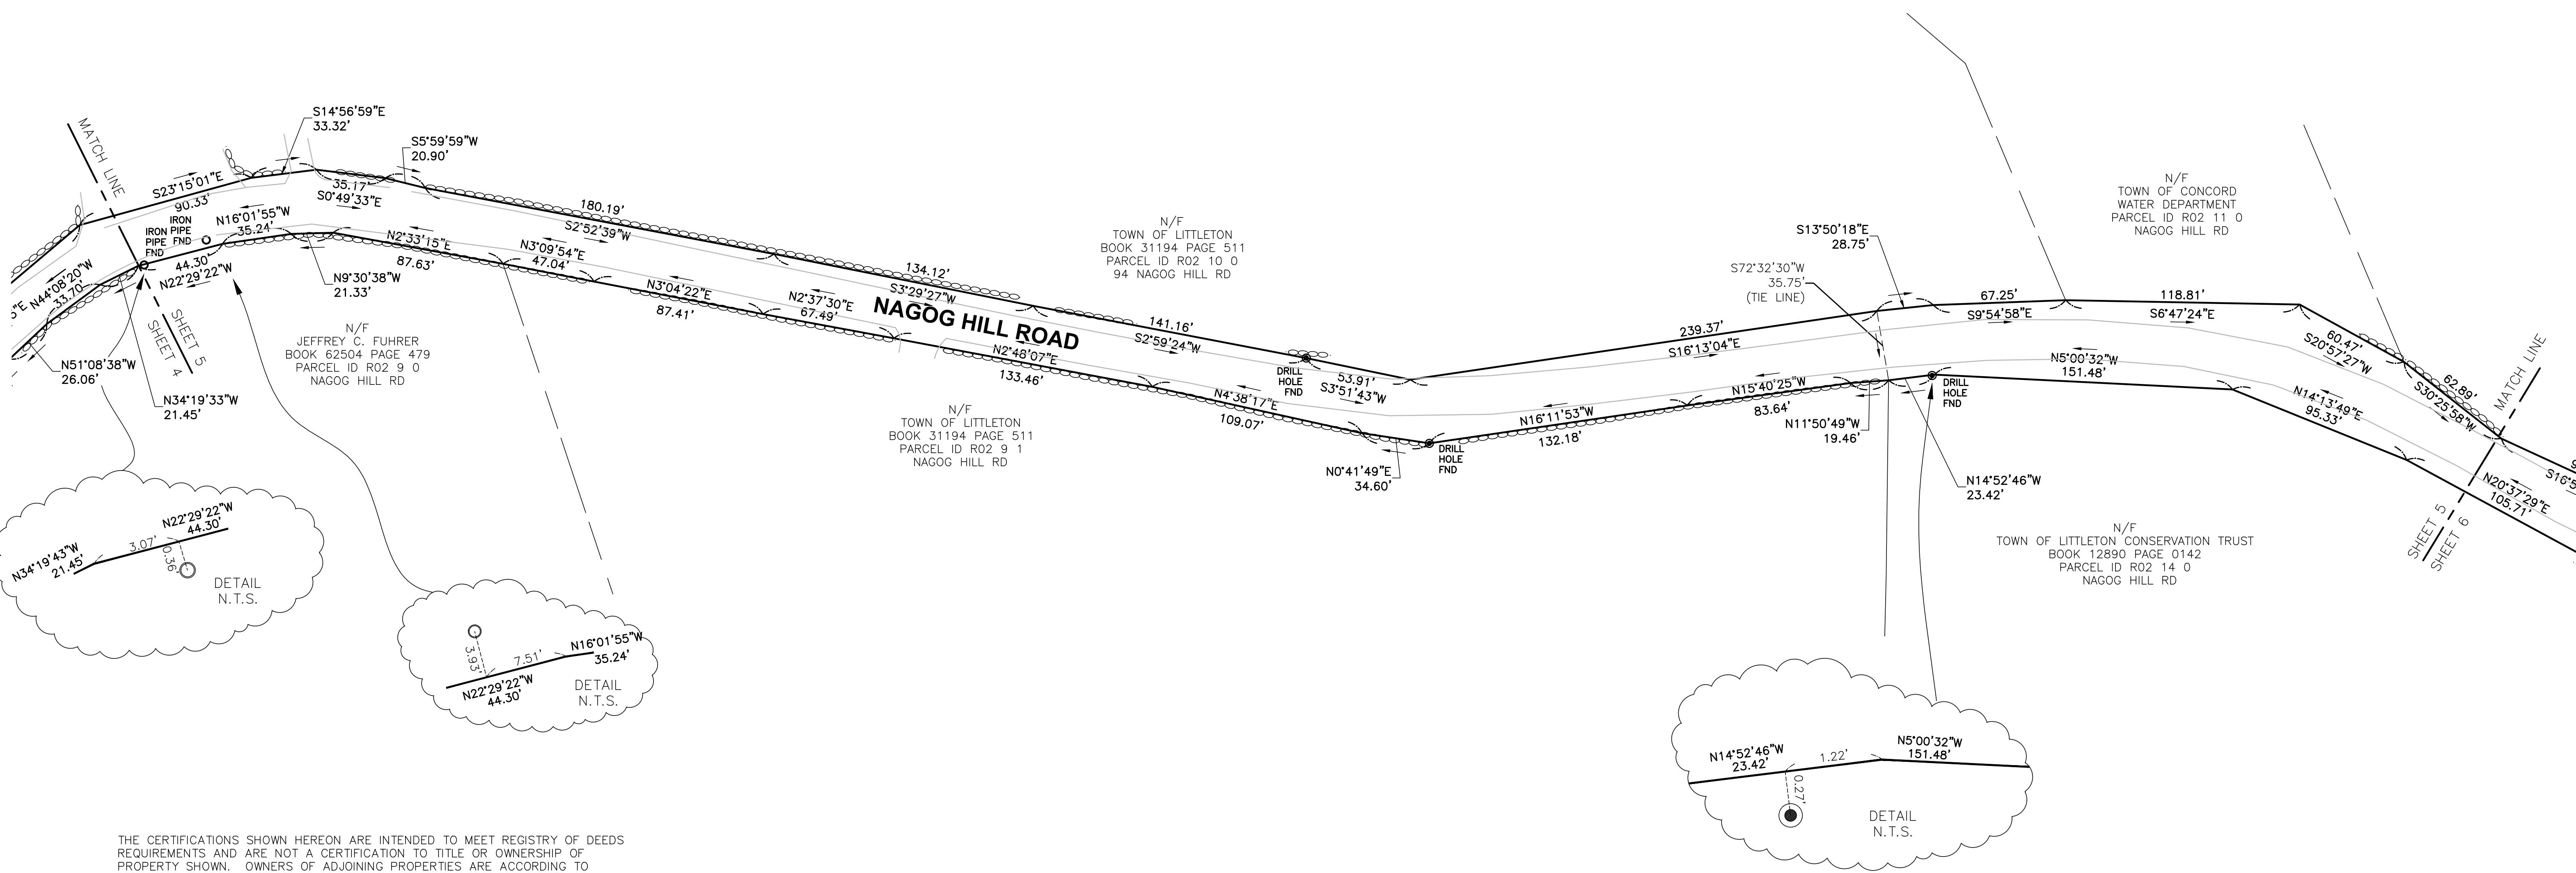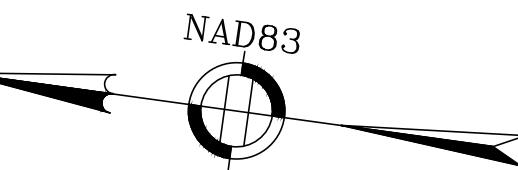

DATE

KEVIN D. ARSENAULT, P.L.S. # 45,286

DRAFT, FOR DISCUSSION
PURPOSES ONLY



STREET ACCEPTANCE PLAN
OF
NAGOG HILL ROAD
LITTLETON, MASSACHUSETTS
SURVEYED FOR
TOWN OF LITTLETON

GREEN INTERNATIONAL AFFILIATES, INC. CIVIL & STRUCTURAL ENGINEERS 239 LITTLETON ROAD, WESTFORD MA. 01886 978-923-0400	
SCALE: 1" = 40'	PROJECT NO. 14015
DATE: SEPTEMBER 4, 2014	SHEET NO. 5 OF 6

0 40 100 200
HOR. SCALE IN FEET



FOR REGISTRY USE ONLY

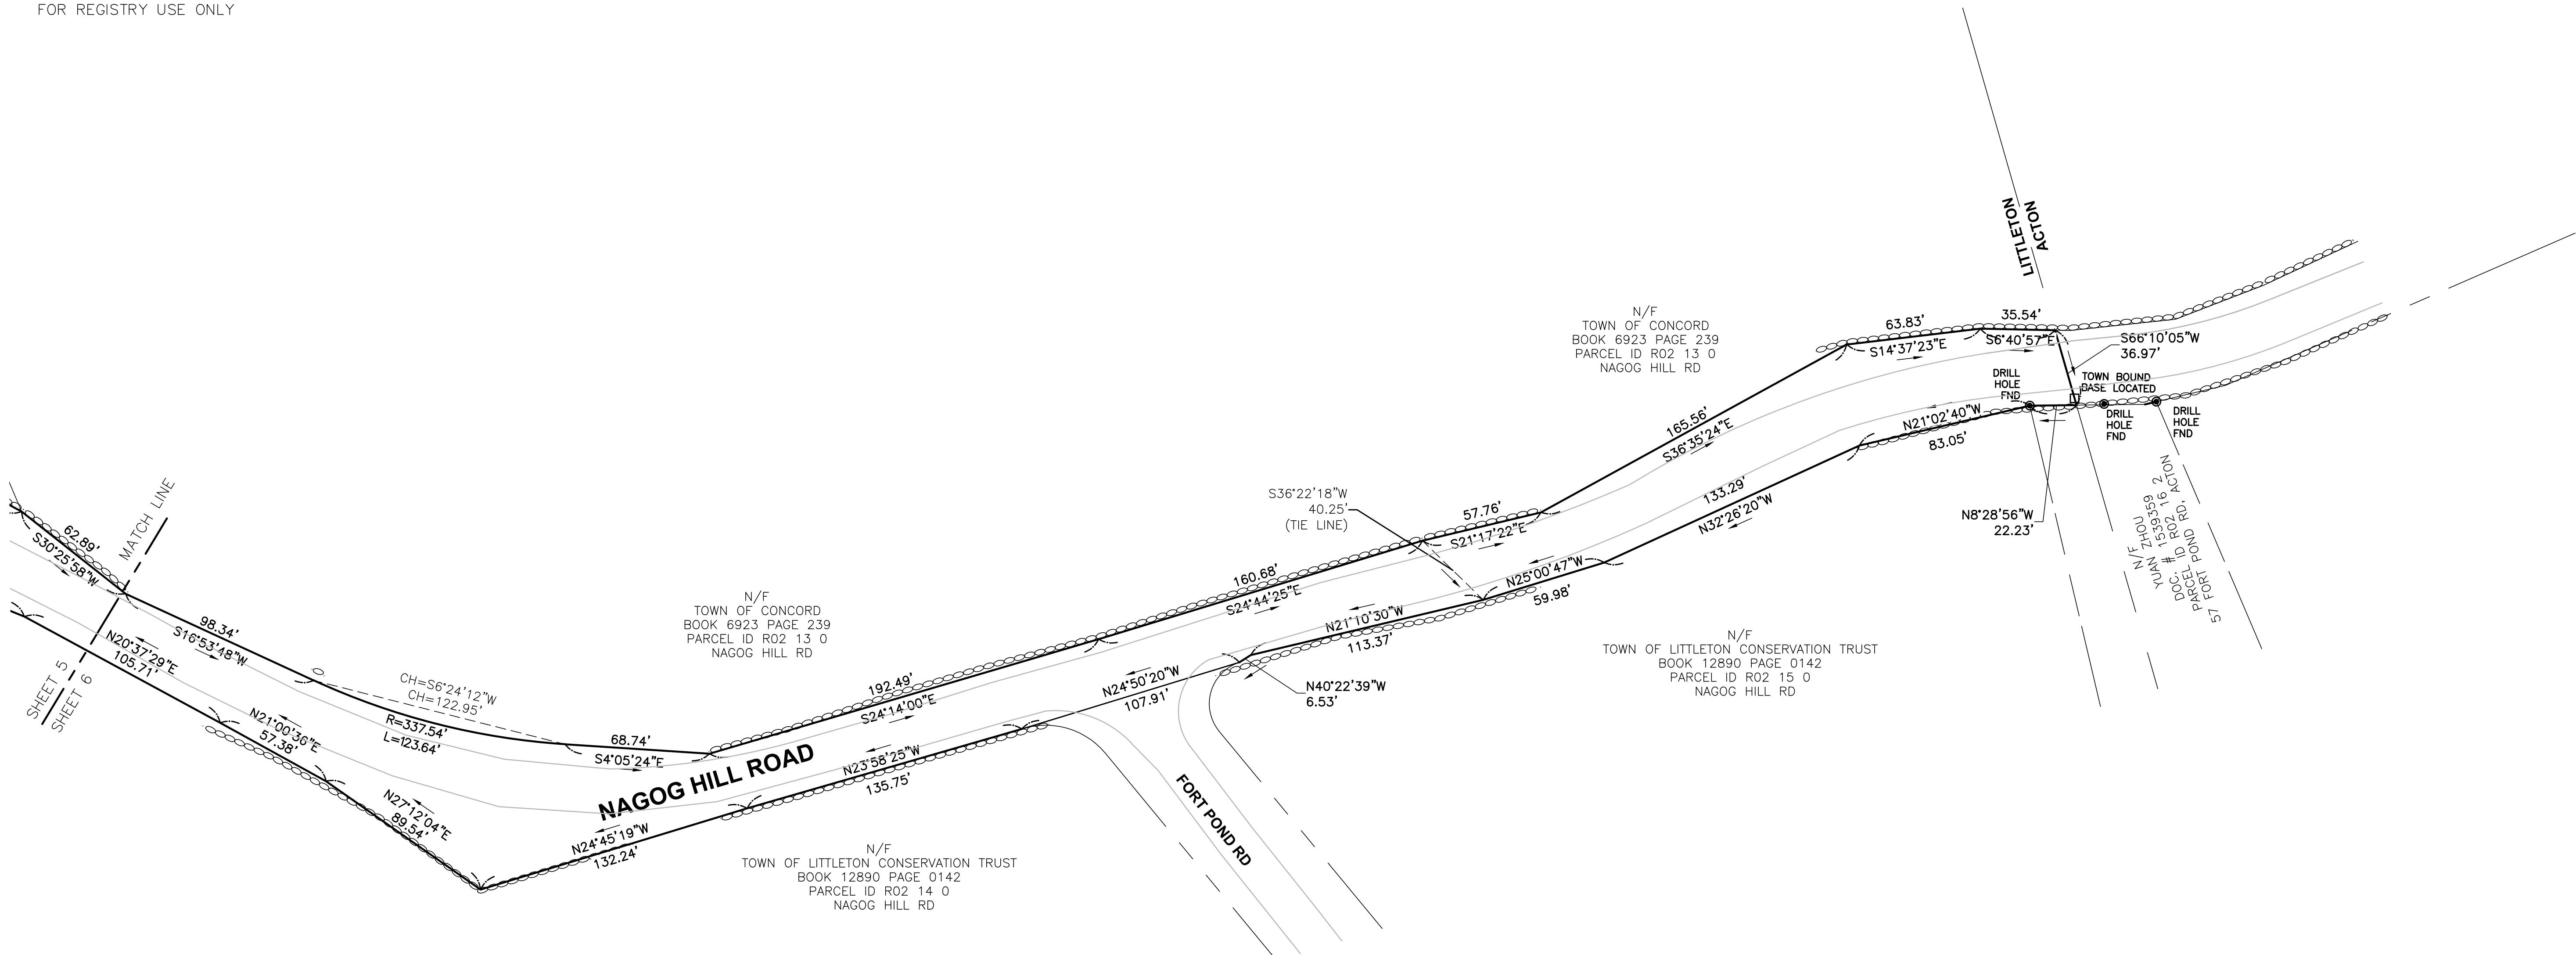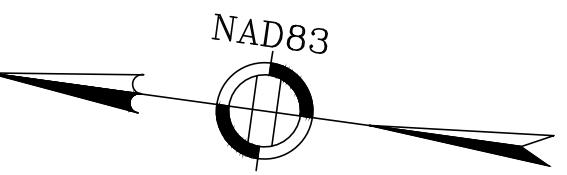

THE CERTIFICATIONS SHOWN HEREON ARE INTENDED TO MEET REGISTRY OF DEEDS REQUIREMENTS AND ARE NOT A CERTIFICATION TO TITLE OR OWNERSHIP OF PROPERTY SHOWN. OWNERS OF ADJOINING PROPERTIES ARE ACCORDING TO CURRENT TOWN ASSESSOR'S RECORDS.

I HEREBY CERTIFY THAT THIS PLAN WAS PREPARED IN ACCORDANCE WITH THE RULES AND REGULATIONS OF THE REGISTERS OF DEEDS OF THE COMMONWEALTH OF MASSACHUSETTS.

I HEREBY CERTIFY THAT THE PROPERTY LINES SHOWN ARE THE LINES DIVIDING EXISTING OWNERSHIPS, AND THE LINES OF STREETS AND WAYS SHOWN ARE THOSE OF PUBLIC OR PRIVATE STREETS OR WAYS ALREADY ESTABLISHED, AND THAT NO NEW LINES FOR DIVISION OF EXISTING OWNERSHIP OR FOR NEW WAYS ARE SHOWN.

DATE

KEVIN D. ARSENAULT, P.L.S. # 45,286

DRAFT, FOR DISCUSSION
PURPOSES ONLY

STREET ACCEPTANCE PLAN
OF
NAGOG HILL ROAD
LITTLETON, MASSACHUSETTS
SURVEYED FOR
TOWN OF LITTLETON

GREEN INTERNATIONAL AFFILIATES, INC. CIVIL & STRUCTURAL ENGINEERS 239 LITTLETON ROAD, WESTFORD MA. 01886 978-923-0400	
SCALE: 1" = 40'	PROJECT NO. 14015
DATE: SEPTEMBER 4, 2014	SHEET NO. 6 OF 6

0 40 100 200
HOR. SCALE IN FEET