

RECORD OWNER:

TOWN OF LITTLETON
(LITTLETON CEMETERY COMMISSION)

REFERENCE:


MIDDLESEX REGISTRY OF DEEDS
SOUTH DISTRICT
DEED BOOK 7773 PAGE 6
DEED BOOK 12553 PAGE 88
DEED BOOK 26480 PAGE 388
DEED BOOK 45702 PAGE 505
DEED BOOK 46653 PAGE 219

PLAN No. 251 OF 1937
PLAN No. 896 OF 1951
PLAN No. 1410 OF 1973
PLAN No. 1251 OF 1996
PLAN No. 1252 OF 1996
PLAN No. 1014 OF 2005

TOWN OF LITTLETON
PROPERTY MAP U-37 PARCEL 1

NOTE:

THE PURPOSE OF THIS PLAN IS TO DELINATE
THE CONSERVATION RESTRICTION AREA.

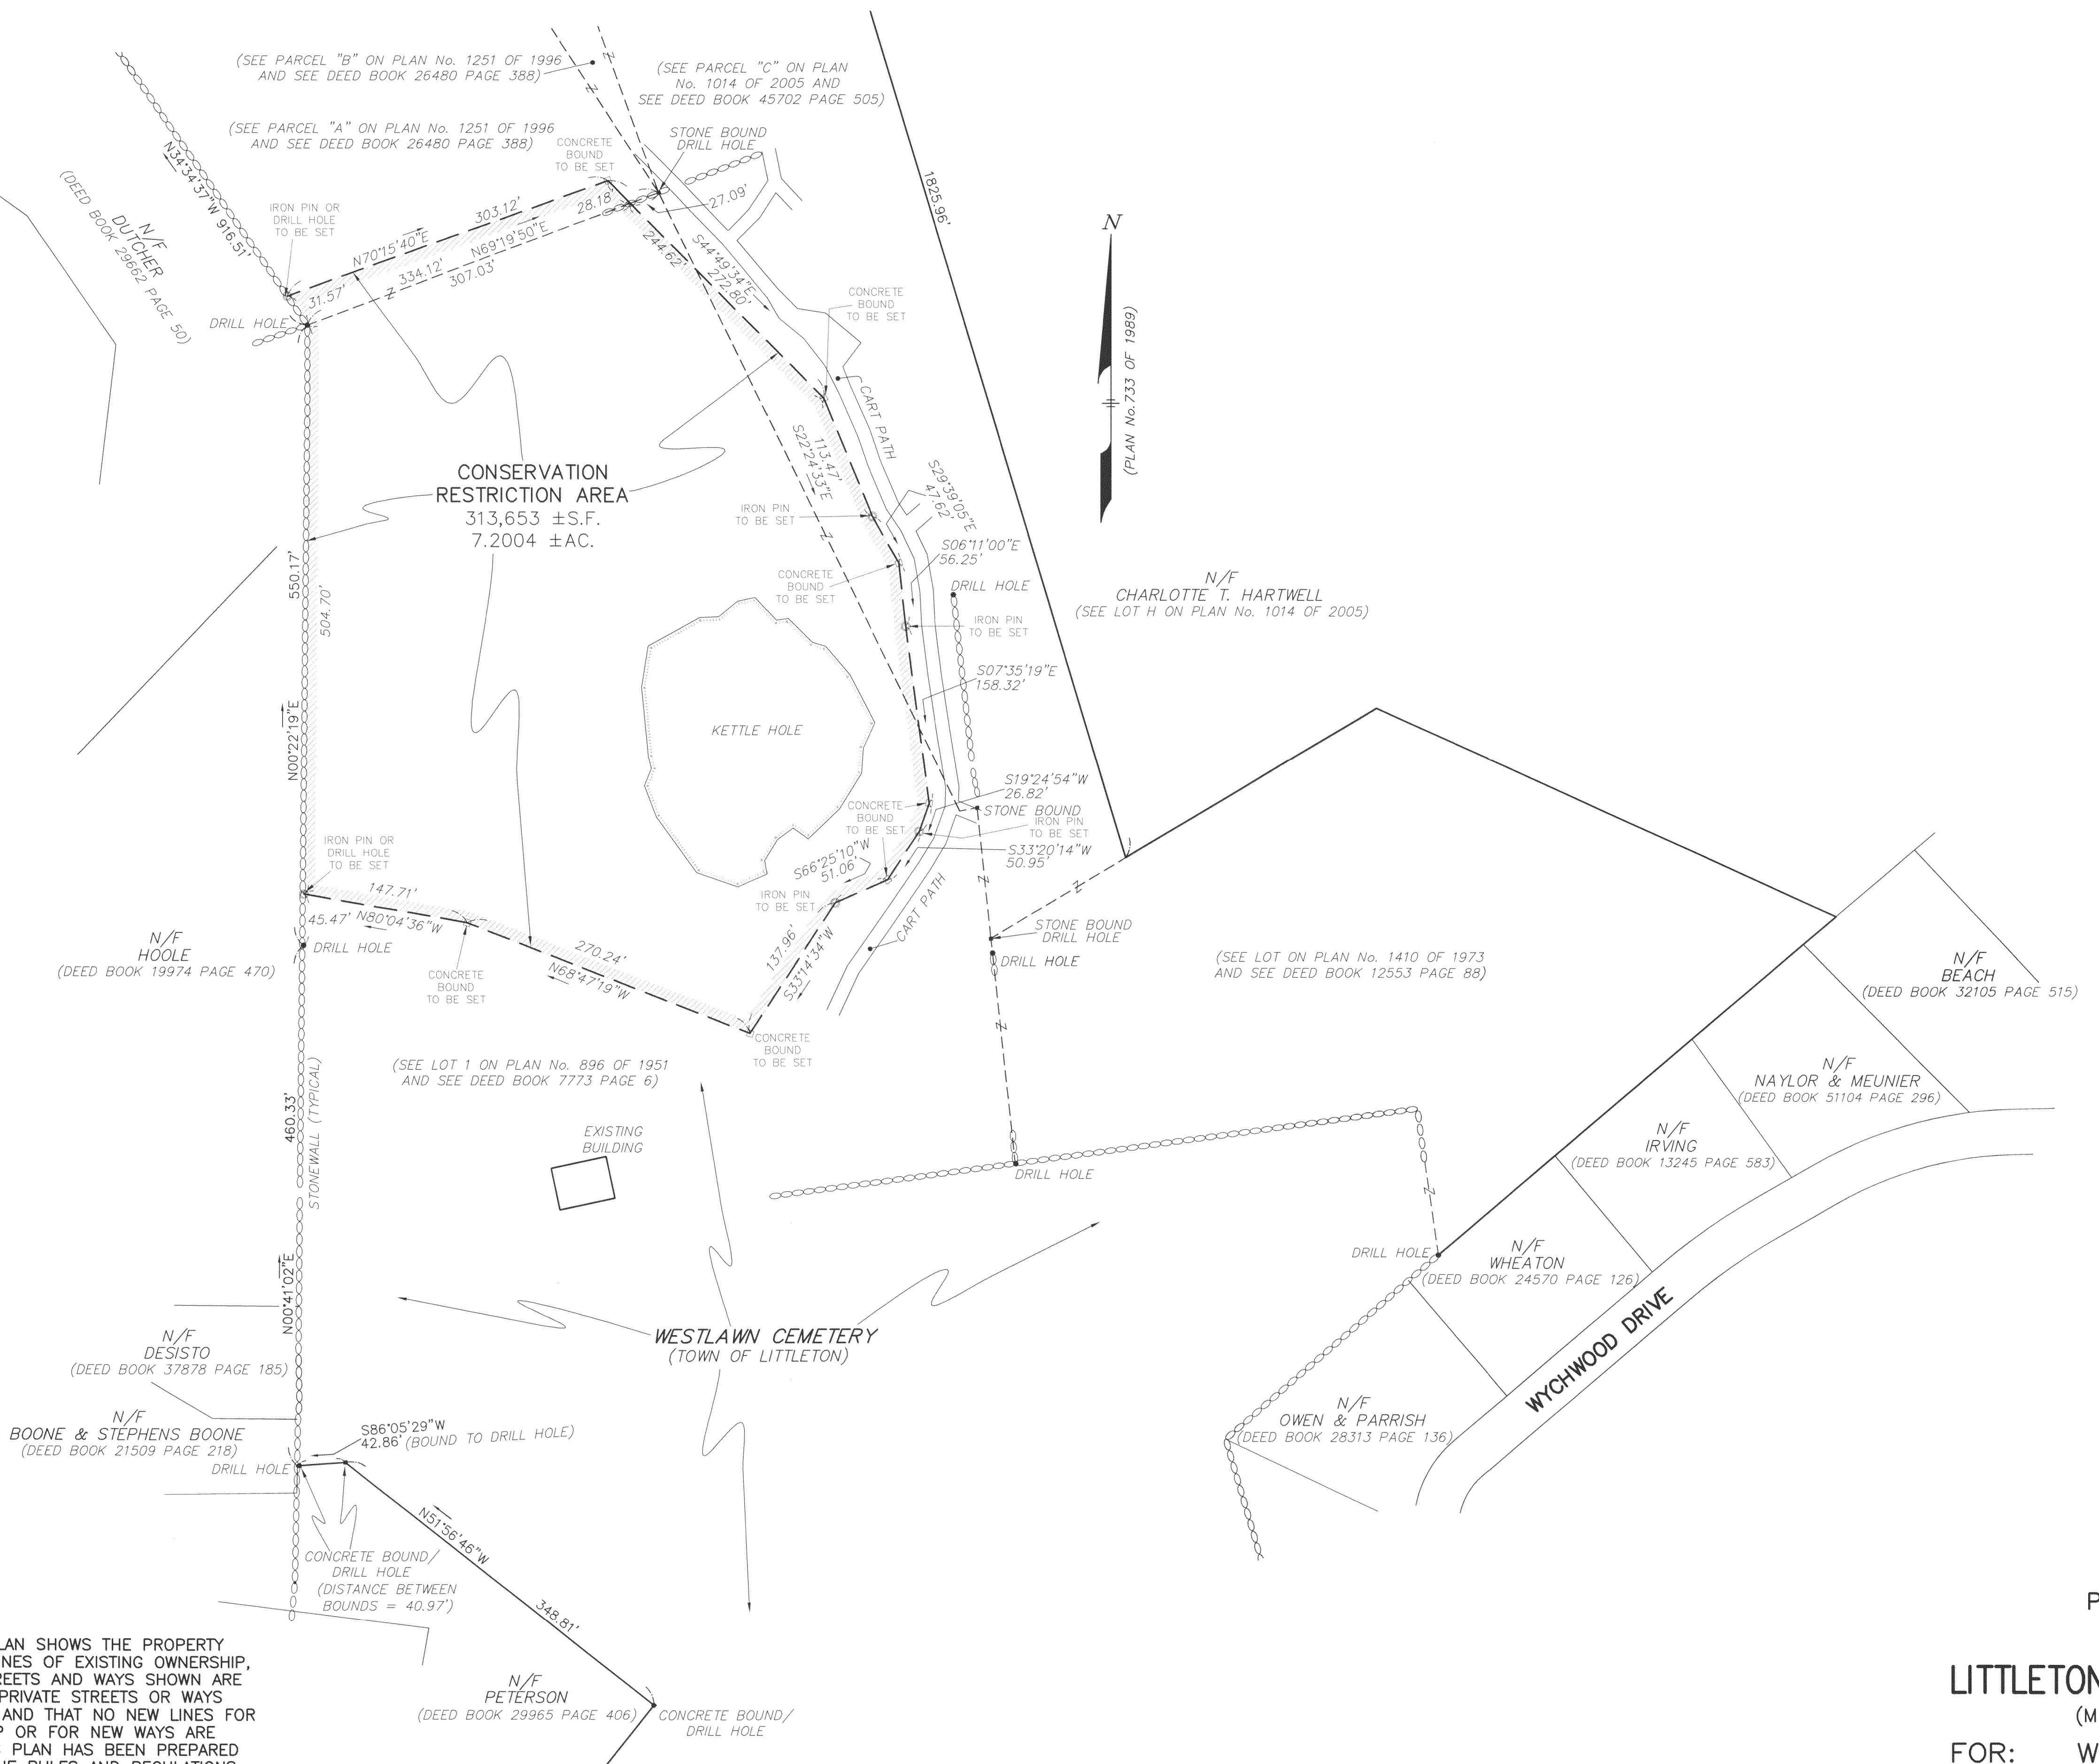

I CERTIFY THAT THIS PLAN SHOWS THE PROPERTY LINES THAT ARE THE LINES OF EXISTING OWNERSHIP, AND THE LINES OF STREETS AND WAYS SHOWN ARE THOSE OF PUBLIC OR PRIVATE STREETS OR WAYS ALREADY ESTABLISHED, AND THAT NO NEW LINES FOR DIVISION OF OWNERSHIP OR FOR NEW WAYS ARE SHOWN; AND THAT THIS PLAN HAS BEEN PREPARED IN CONFORMITY WITH THE RULES AND REGULATIONS OF THE REGISTERS OF DEEDS OF THE COMMONWEALTH OF MASSACHUSETTS.

DATE

REGISTERED PROFESSIONAL LAND SURVEYOR

PROGRESS PRINT
DATE 4/18/12

STAMSKI AND MCNARY, INC.
1000 MAIN STREET ACTON, MASSACHUSETTS
ENGINEERING - PLANNING - SURVEYING

0 40 80 160 240 320 FT

(2742.work2011.dwg)

SM-2742