


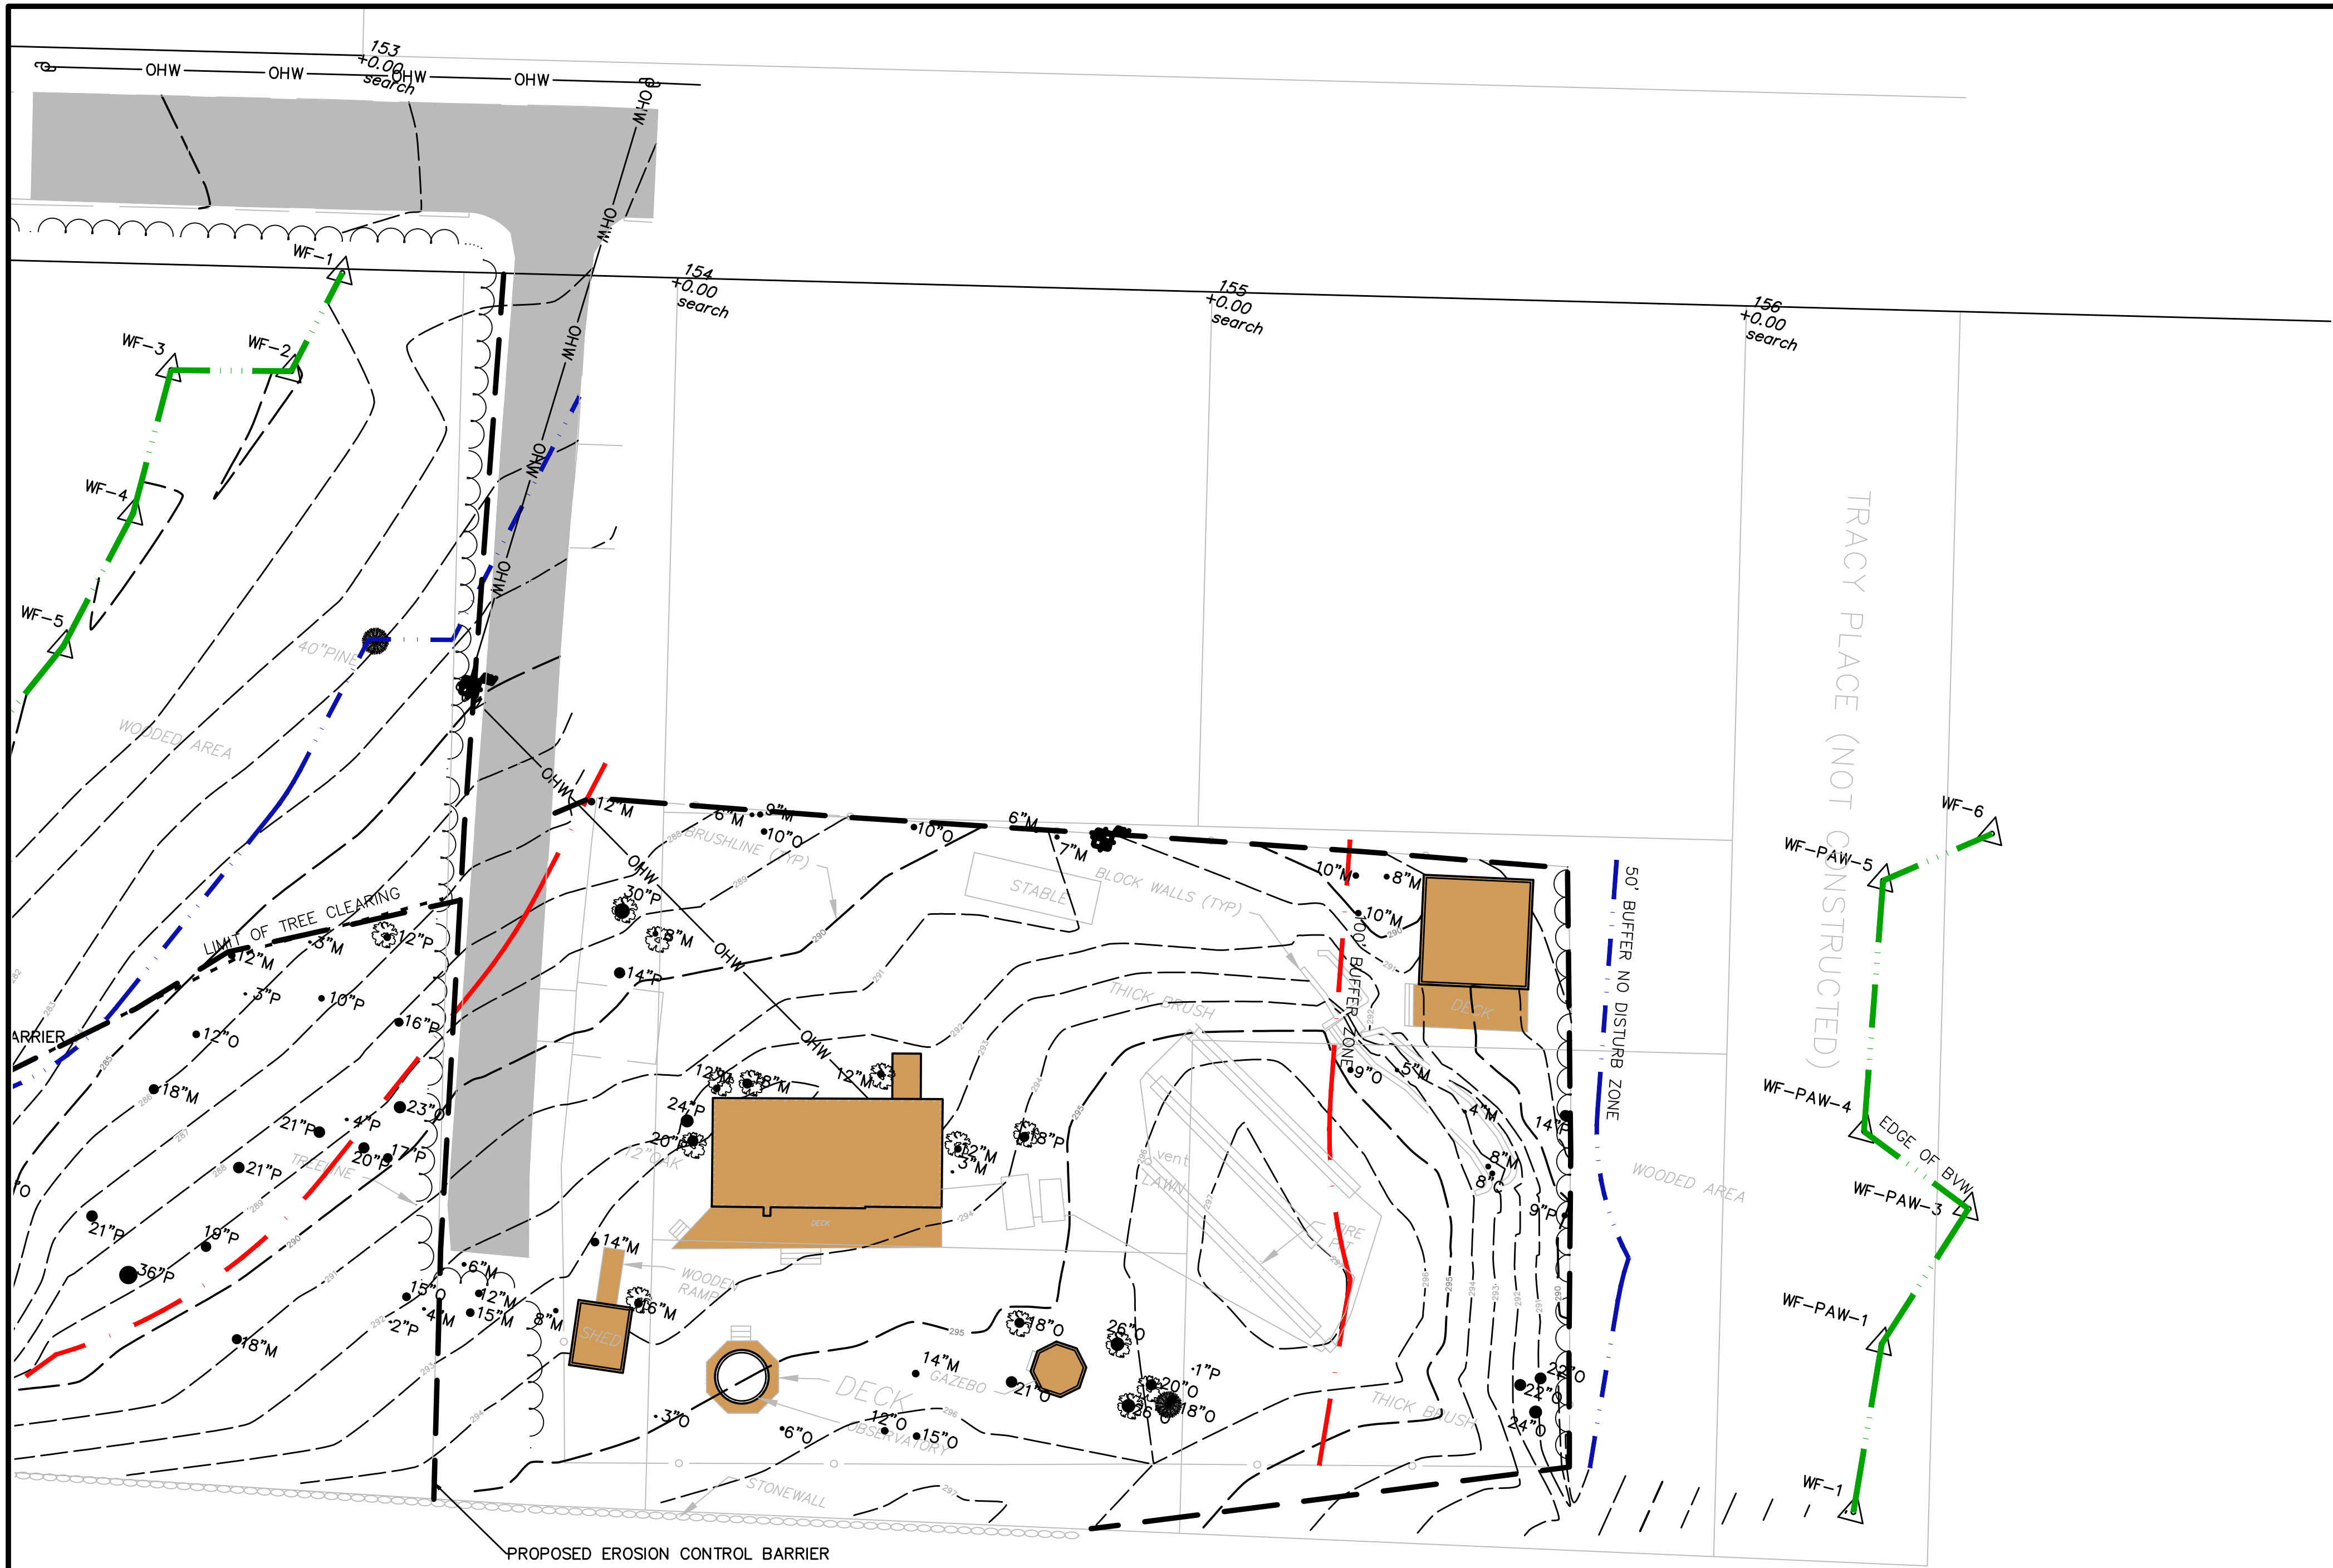

FOSS PLACE EXISTING  
CONDITIONS

BASE PLAN

LOCATION: 1 FOSS STREET  
CITY/TOWN: LITTLETON, MASSACHUSETTS  
PREPARED FOR:  
SEAL HARBOR

SCALE: 1"=20'      DATE: DECEMBER 2022

PLACES Associates, Inc.

- Planning
- Landscape Architecture
- Civil Engineering
- Surveying

256 Great Road, Suite 4  
Littleton, MA 01460  
(978) 486-0334  
www.placesassociates.com

PROJECT No.: XXXX      PLAN No.: XXXX-X