


© 2022 CDM SMITH ALL RIGHTS RESERVED. REUSE OF DOCUMENTS: THESE DOCUMENTS AND DESIGNS PROVIDED BY PROFESSIONAL SERVICE, INCORPORATED HEREIN, ARE THE PROPERTY OF CDM SMITH AND ARE NOT TO BE USED, IN WHOLE OR PART, FOR ANY OTHER PROJECT WITHOUT THE WRITTEN AUTHORIZATION OF CDM SMITH.

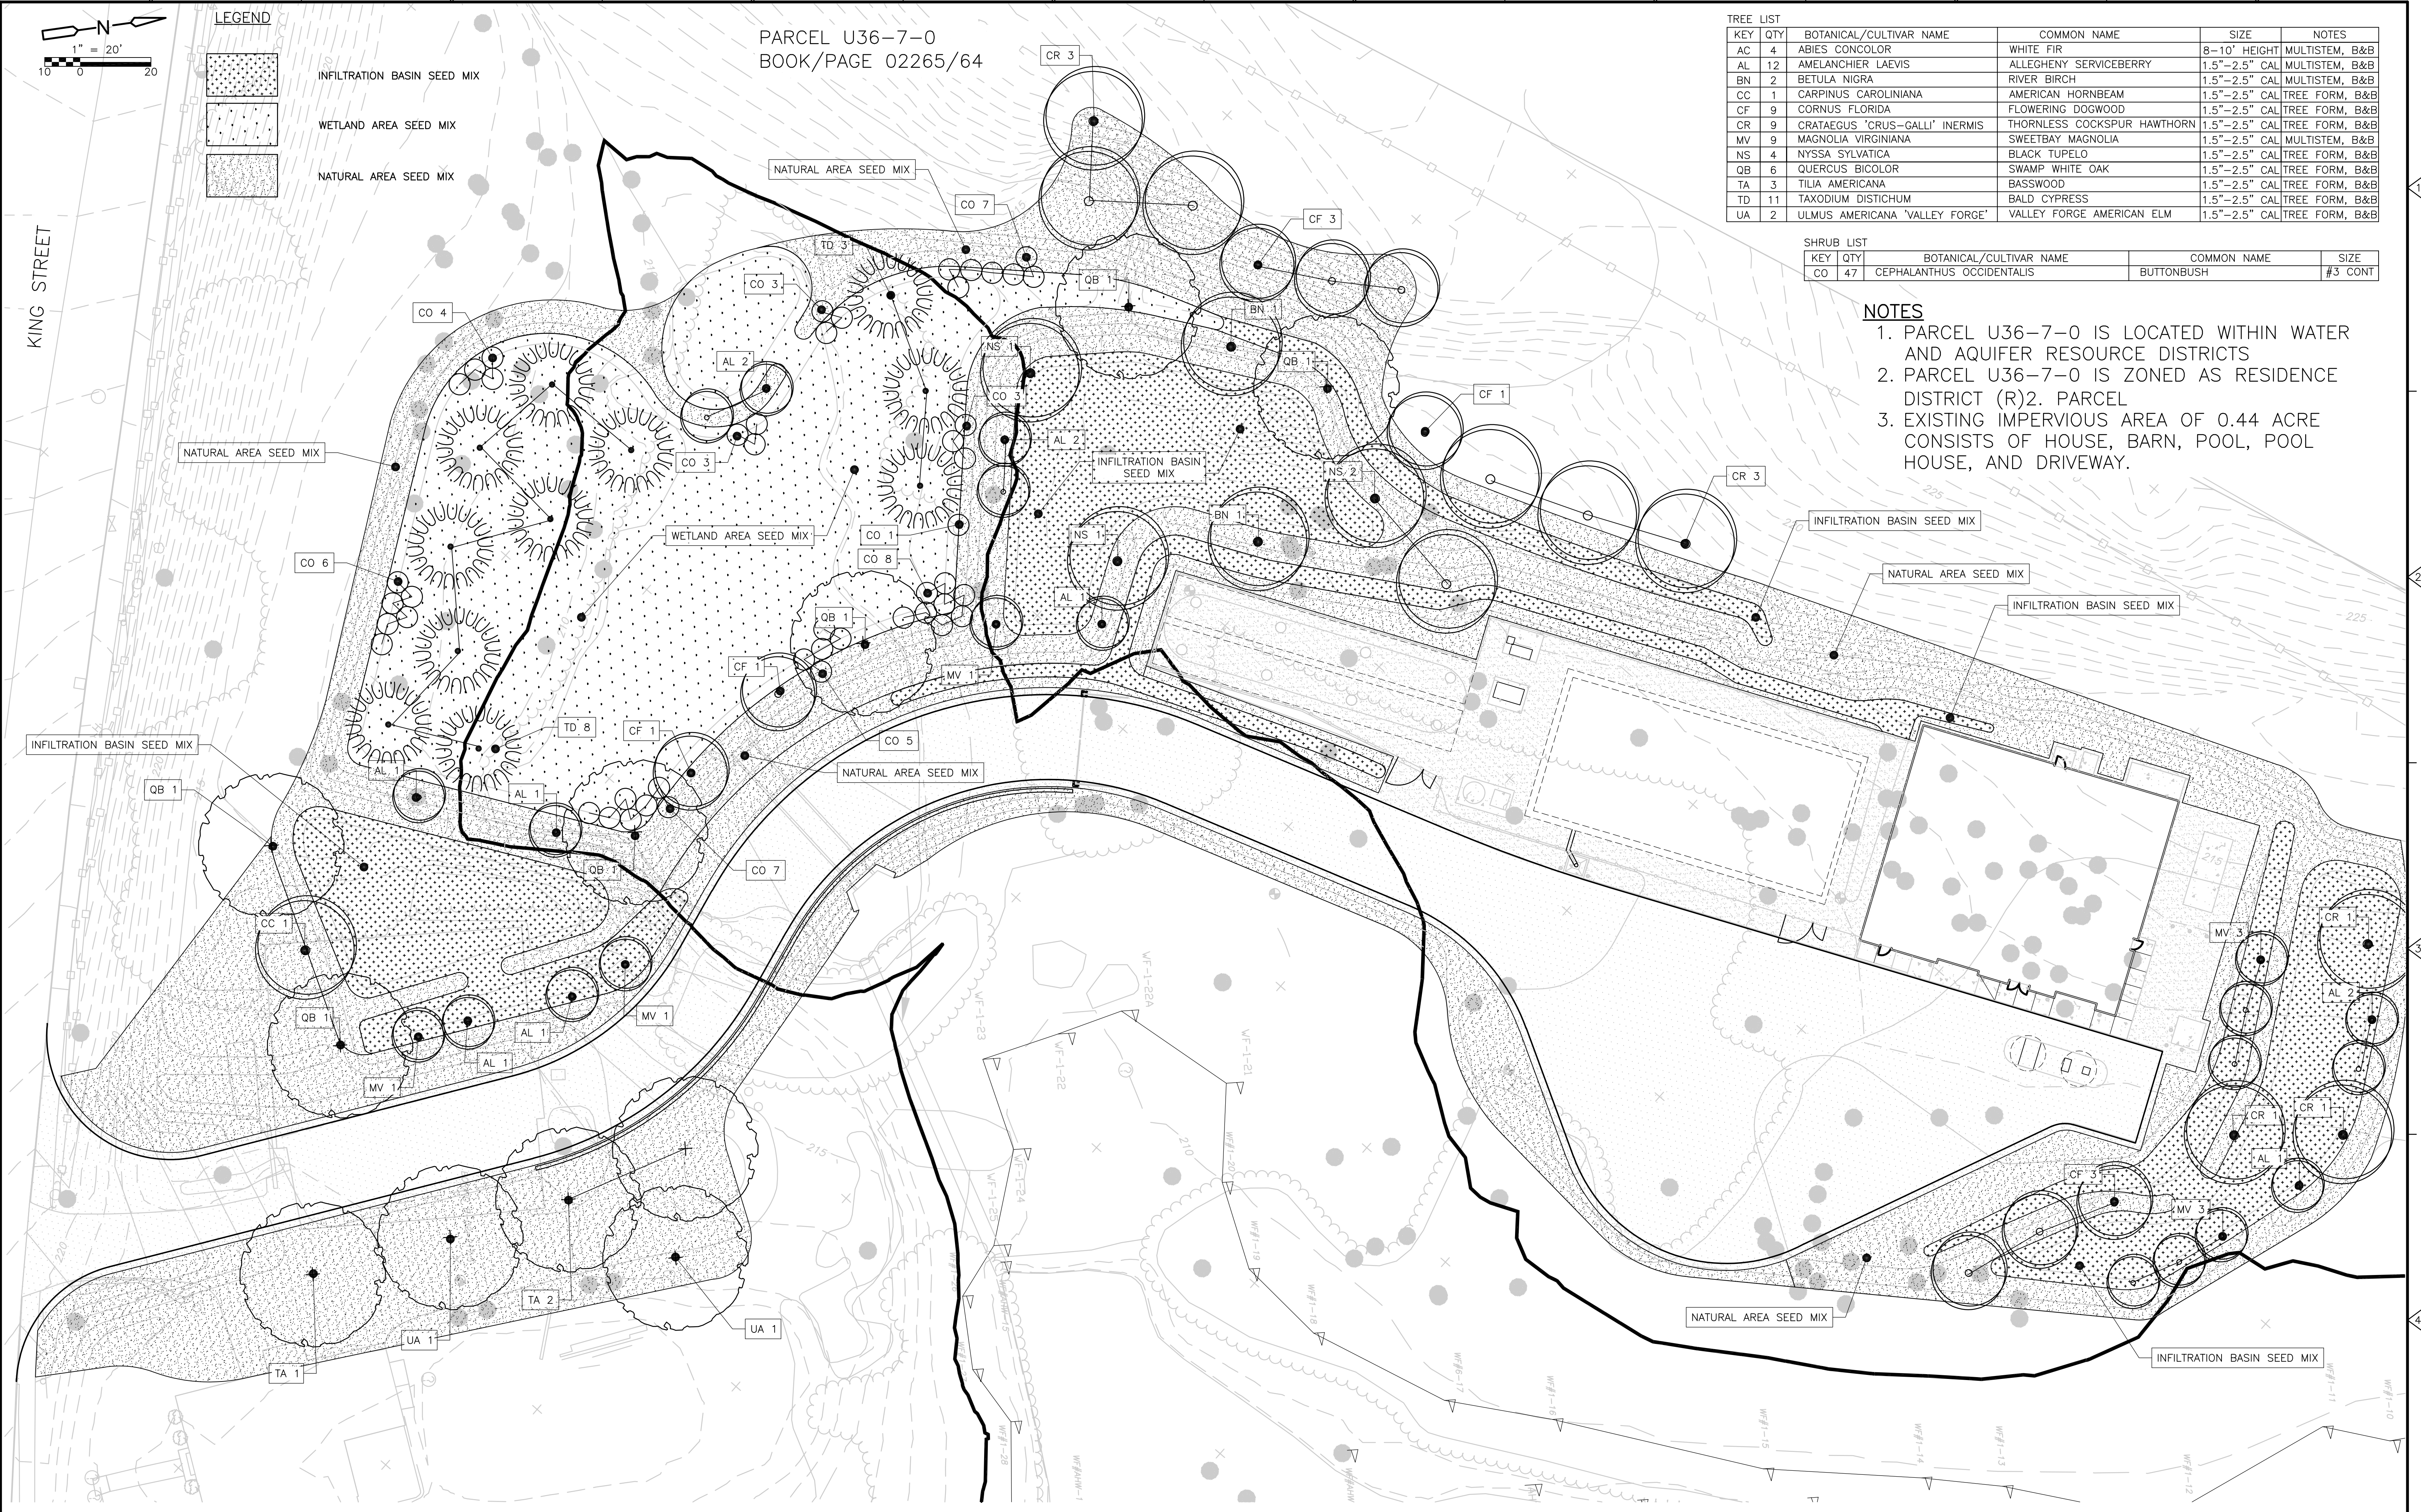

TREE LIST					
KEY	QTY	BOTANICAL/CULTIVAR NAME	COMMON NAME	SIZE	NOTES
AC	4	ABIES CONCOLOR	WHITE FIR	8"-10" HEIGHT	MULTISTEM, B&B
AL	12	AMELANCHIER LAEVIS	ALLEGHENY SERVICEBERRY	1.5"-2.5" CAL	MULTISTEM, B&B
BN	2	BETULA NIGRA	RIVER BIRCH	1.5"-2.5" CAL	MULTISTEM, B&B
CC	1	CARPINUS CAROLINIANA	AMERICAN HORNBEAM	1.5"-2.5" CAL	TREE FORM, B&B
CF	9	CORNUS FLORIDA	FLOWERING DOGWOOD	1.5"-2.5" CAL	TREE FORM, B&B
CR	9	CRATAEGUS "CRUS-GALLI" INERMIS	THORNLESS COCKSPUR HAWTHORN	1.5"-2.5" CAL	TREE FORM, B&B
MV	9	MAGNOLIA VIRGINIANA	SWEETBAY MAGNOLIA	1.5"-2.5" CAL	MULTISTEM, B&B
NS	4	NYSSA SYLVATICA	BLACK TUPELO	1.5"-2.5" CAL	TREE FORM, B&B
QB	6	QUERCUS BICOLOR	SWAMP WHITE OAK	1.5"-2.5" CAL	TREE FORM, B&B
TA	3	TILIA AMERICANA	BASSWOOD	1.5"-2.5" CAL	TREE FORM, B&B
TD	11	TAXODIUM DISTICHUM	BALD CYPRESS	1.5"-2.5" CAL	TREE FORM, B&B
UA	2	ULMUS AMERICANA "VALLEY FORGE"	VALLEY FORGE AMERICAN ELM	1.5"-2.5" CAL	TREE FORM, B&B

SHRUB LIST			
KEY	QTY	BOTANICAL/CULTIVAR NAME	COMMON NAME
CO	47	CEPHALANTHUS OCCIDENTALIS	BUTTONBUSH
			SIZE
			#3 CONT

- NOTES
1. PARCEL U36-7-0 IS LOCATED WITHIN WATER AND AQUIFER RESOURCE DISTRICTS
 2. PARCEL U36-7-0 IS ZONED AS RESIDENCE DISTRICT (R)2. PARCEL
 3. EXISTING IMPERVIOUS AREA OF 0.44 ACRE CONSISTS OF HOUSE, BARN, POOL, POOL HOUSE, AND DRIVEWAY.

--	--	