


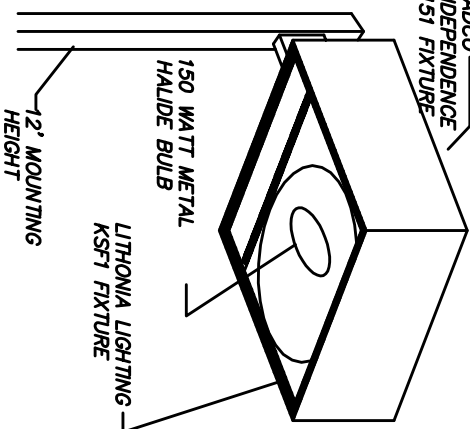
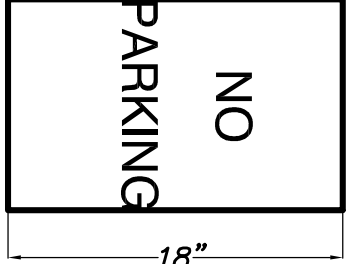
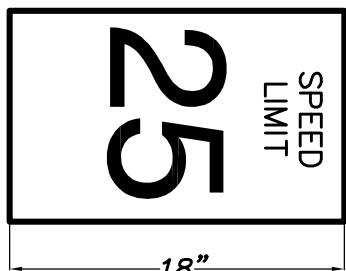
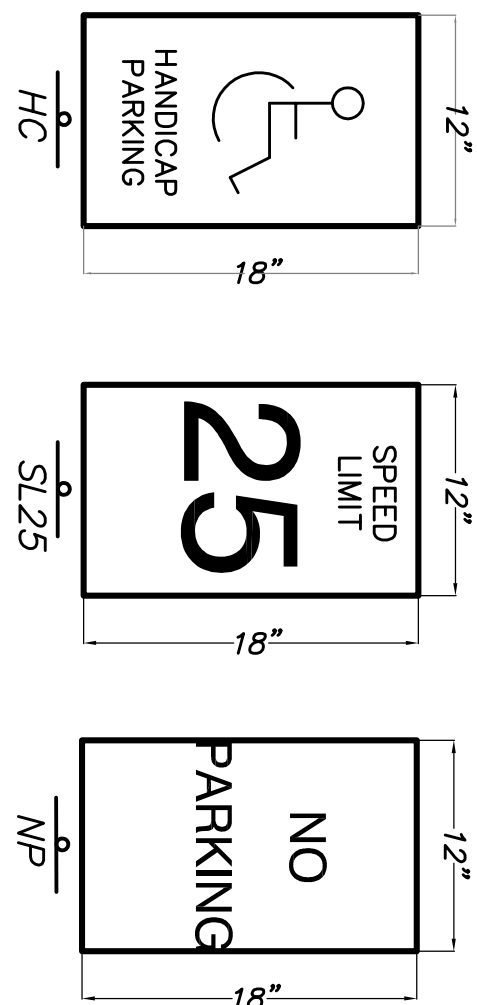


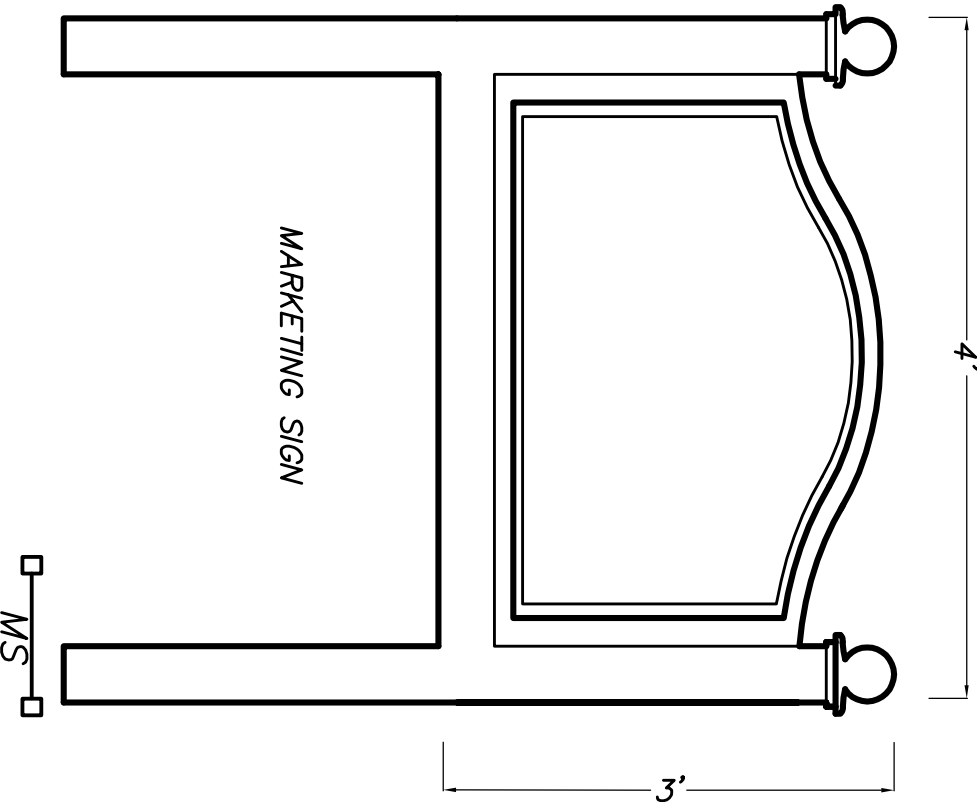





LIGHTING DETAIL
(NOT TO SCALE)

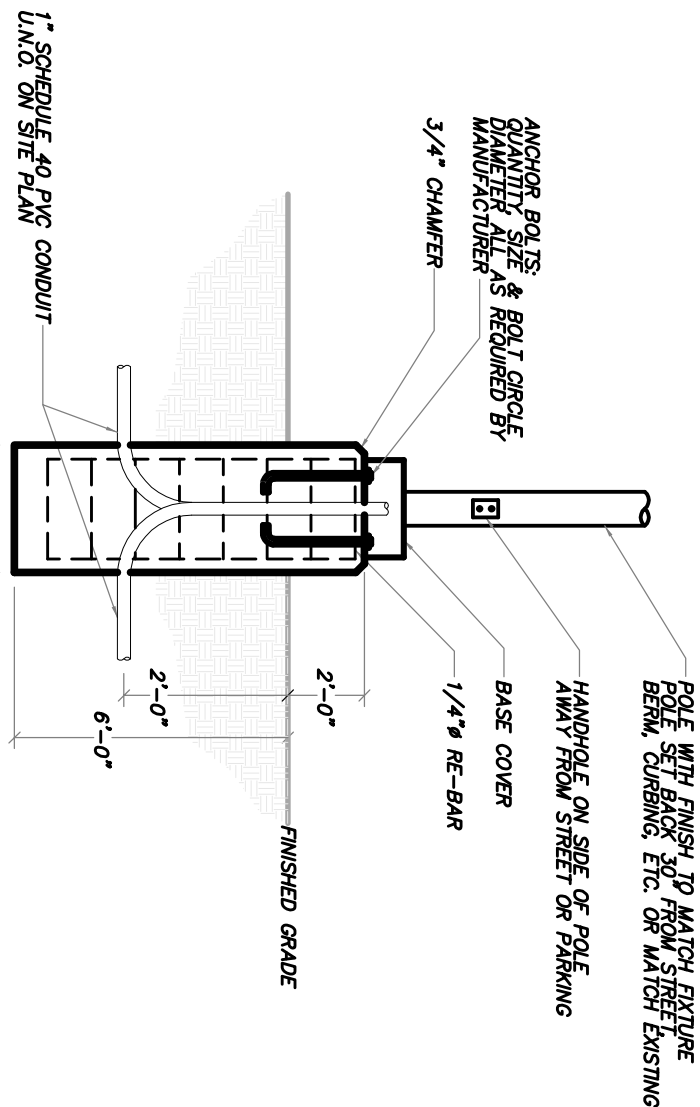

POLE BASE DETAIL
(NOT TO SCALE)

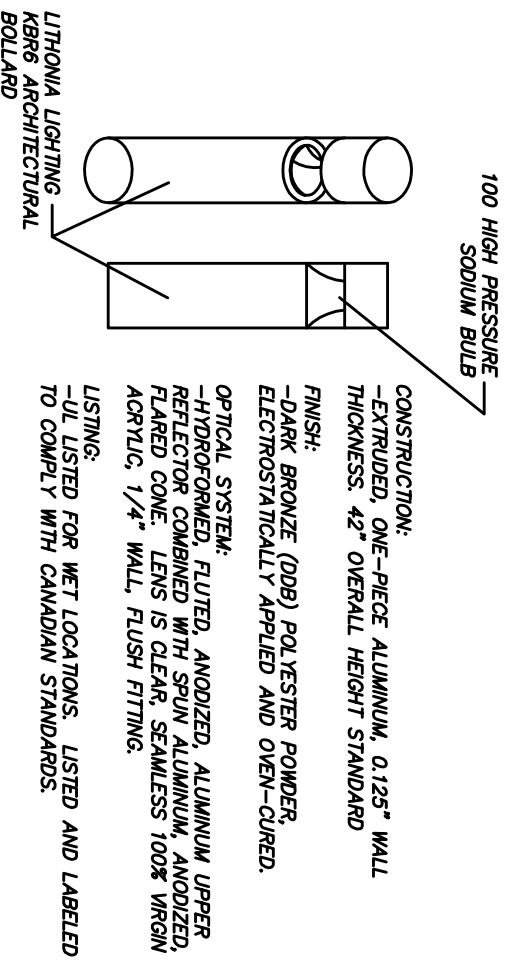


ARCHITECTURAL BOLLARD
(NOT TO SCALE)

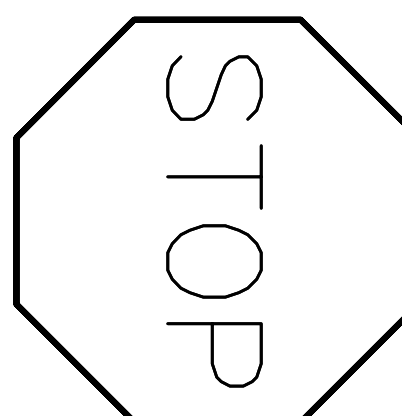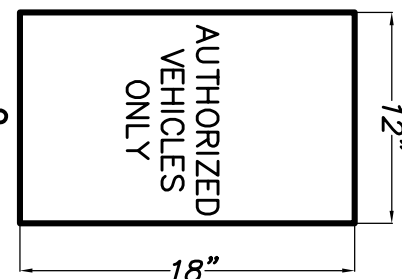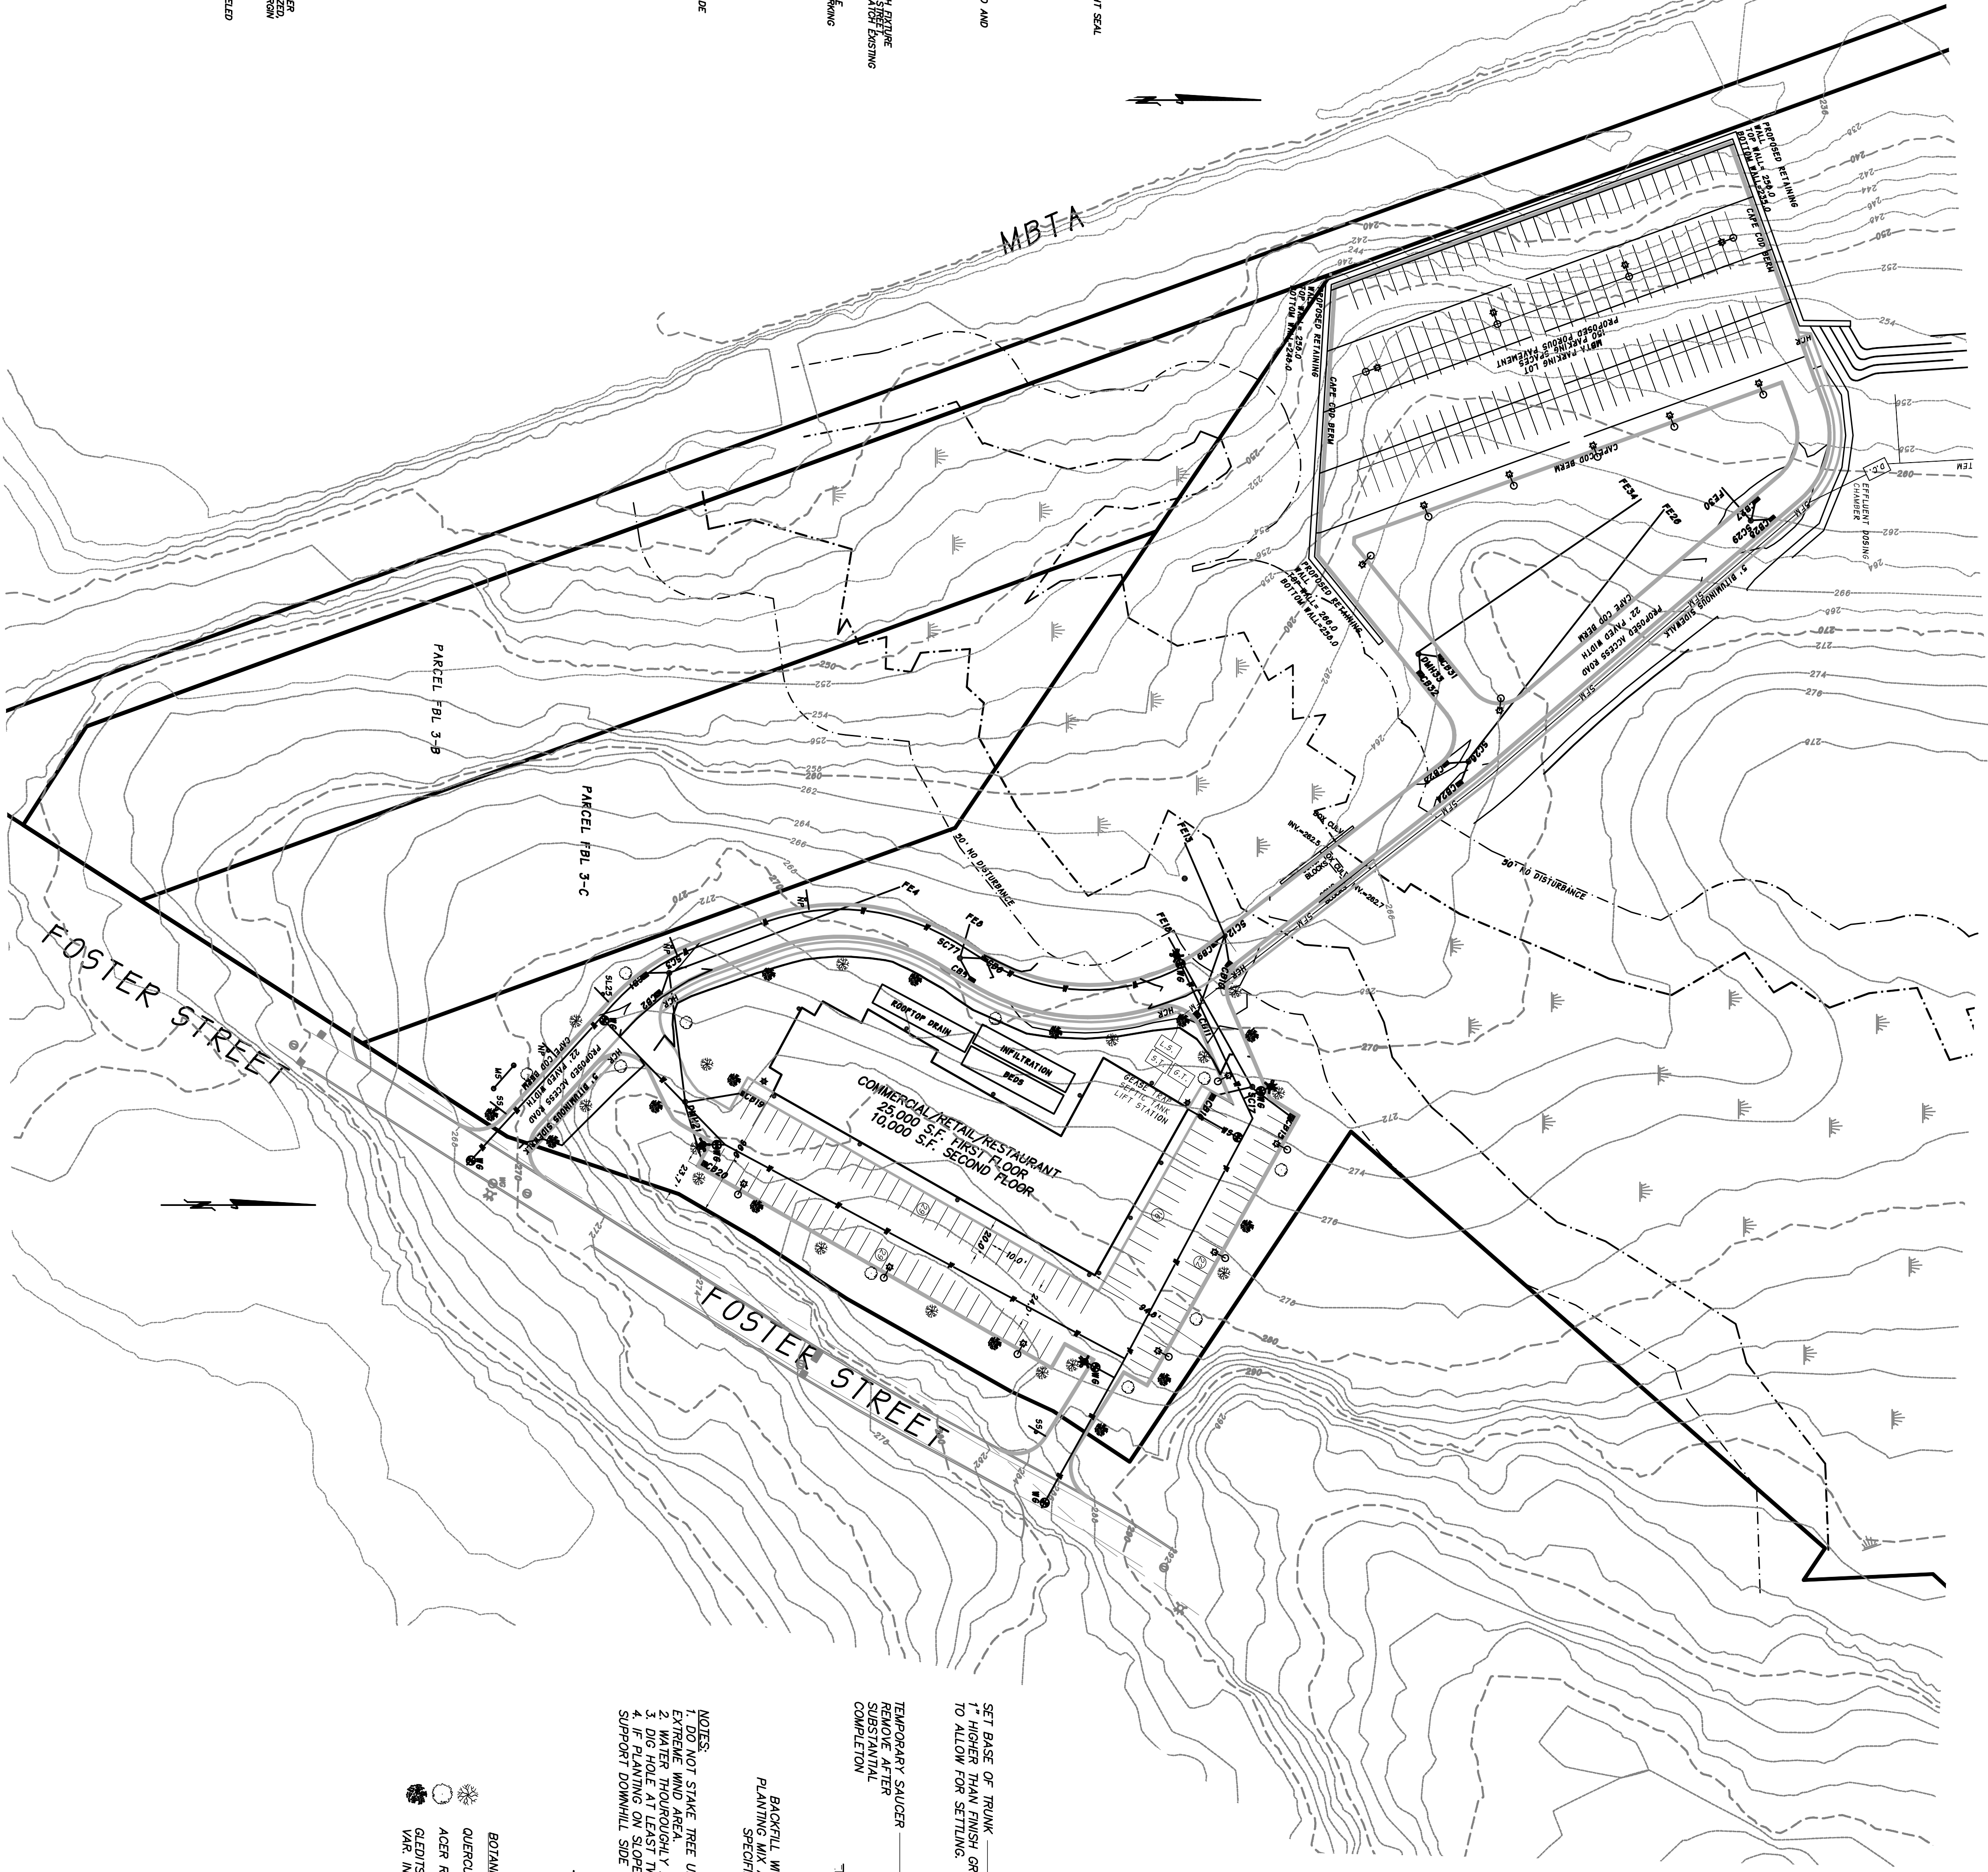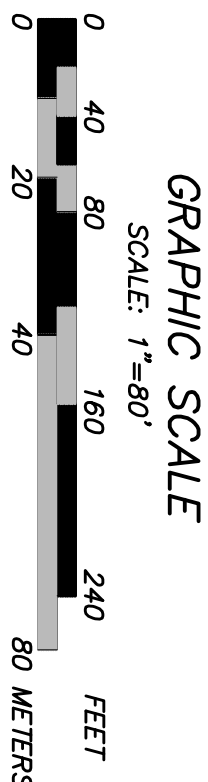

PROPOSED LIGHTING LEGEND

- GARAGE CANOPY RECESSED MODEL
#220-F-70W/120W/20 WATT LUMINAIRE MOUNTED
12'0" HIGHER THAN FINISH GRADE
FOOT MOUNTING HEIGHT (OR APPROVED EQUAL)
- ⊕ AREA LIGHTING - HAZARD INTERDEPENDENCE VEST WITH
LUMINAIRE 12'0" HIGHER THAN FINISH GRADE
FOOT MOUNTING HEIGHT (OR APPROVED EQUAL)
- * LITHONIA LIGHTING MODEL 4898 705 RS HIGH
PRESSURE SODIUM 100 WATT BOLLARD - MOUNTED
42" HIGH (OR APPROVED EQUAL)

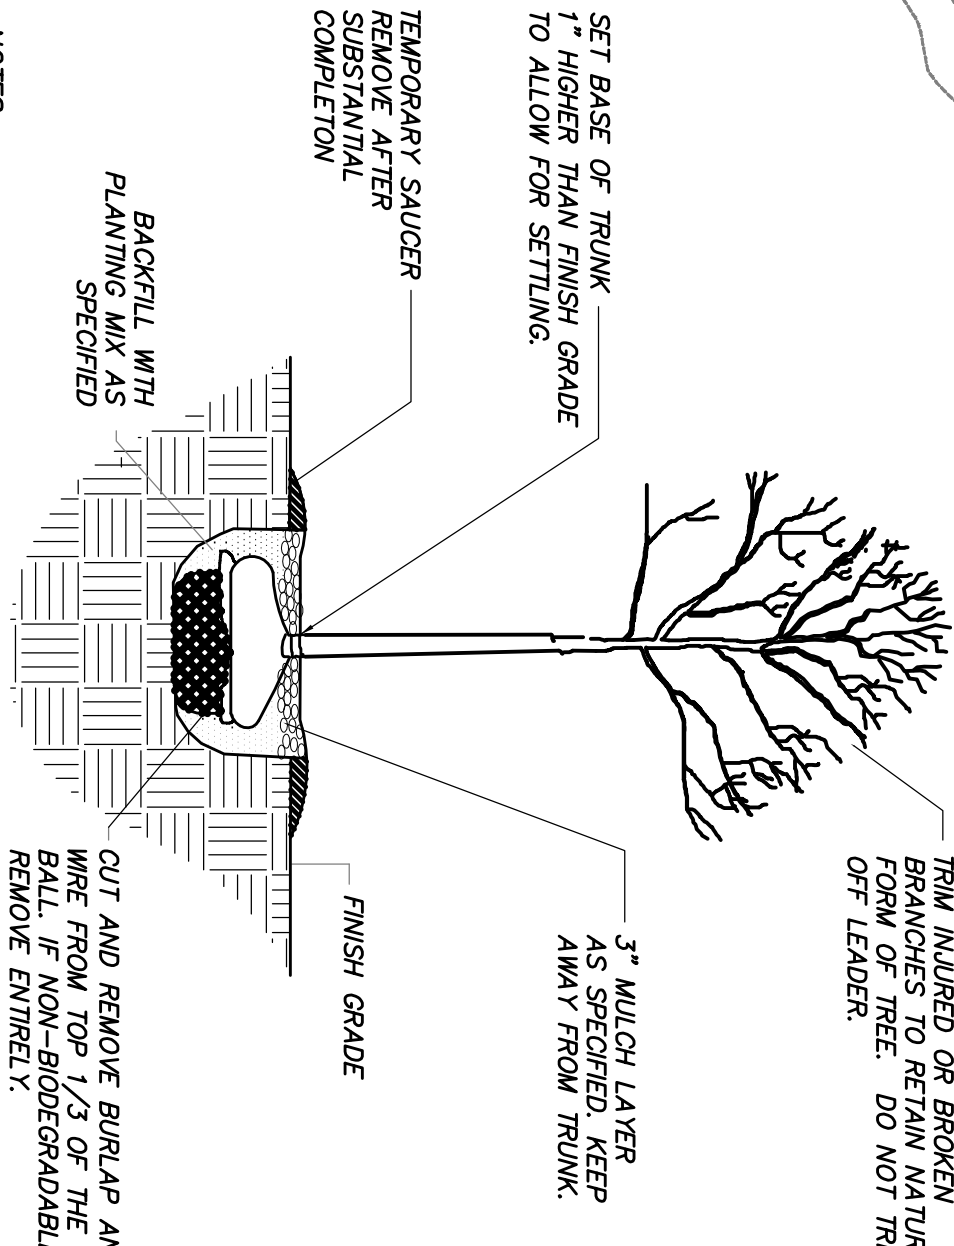

TREE PLANTING DETAIL
(NOT TO SCALE)

STREET TREE LIST

BOTANICAL NAME	COMMON NAME	INSTALL SIZE
QUERCUS PALUSTRIS	PNL OAK	3" CAL.
ACER RUBRUM	RED MAPLE	3" CAL.
QUERCUS TRIACANTHOS	THORNLESS	3" CAL.
VAR. NERANS	HONEYLOCUST	3" CAL.

SITE PLAN REVIEW AND SPECIAL PERMIT
FOR MAJOR COMMERCIAL USE
LITTLETON PLANNING BOARD

DATE _____

360 MASSACHUSETTS AVE, SUITE 202
ACTON, MASSACHUSETTS 01720
P(978) 264-4600 F(978) 263-0447
www.MarkeyAndRubin.com


Markey & Rubin
CIVIL ENGINEERING

CLIENT:

GS HOLDINGS
256 GEAT ROAD SUITE 11
LITTLETON, MASSACHUSETTS

LANDSCAPE AND SIGNAGE PLAN

245 FOSTER STREET
LITTLETON, MASSACHUSETTS

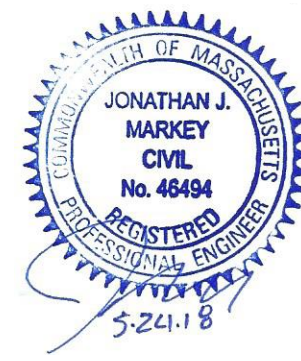

#	DATE	REVISION	COMMENT
1	5/24/18	DRAINAGE REVISIONS	DATE: 5/15/18

COPYRIGHT 2018, MARKEY & RUBIN INC.