



Second Floor Plan Existing or New Building

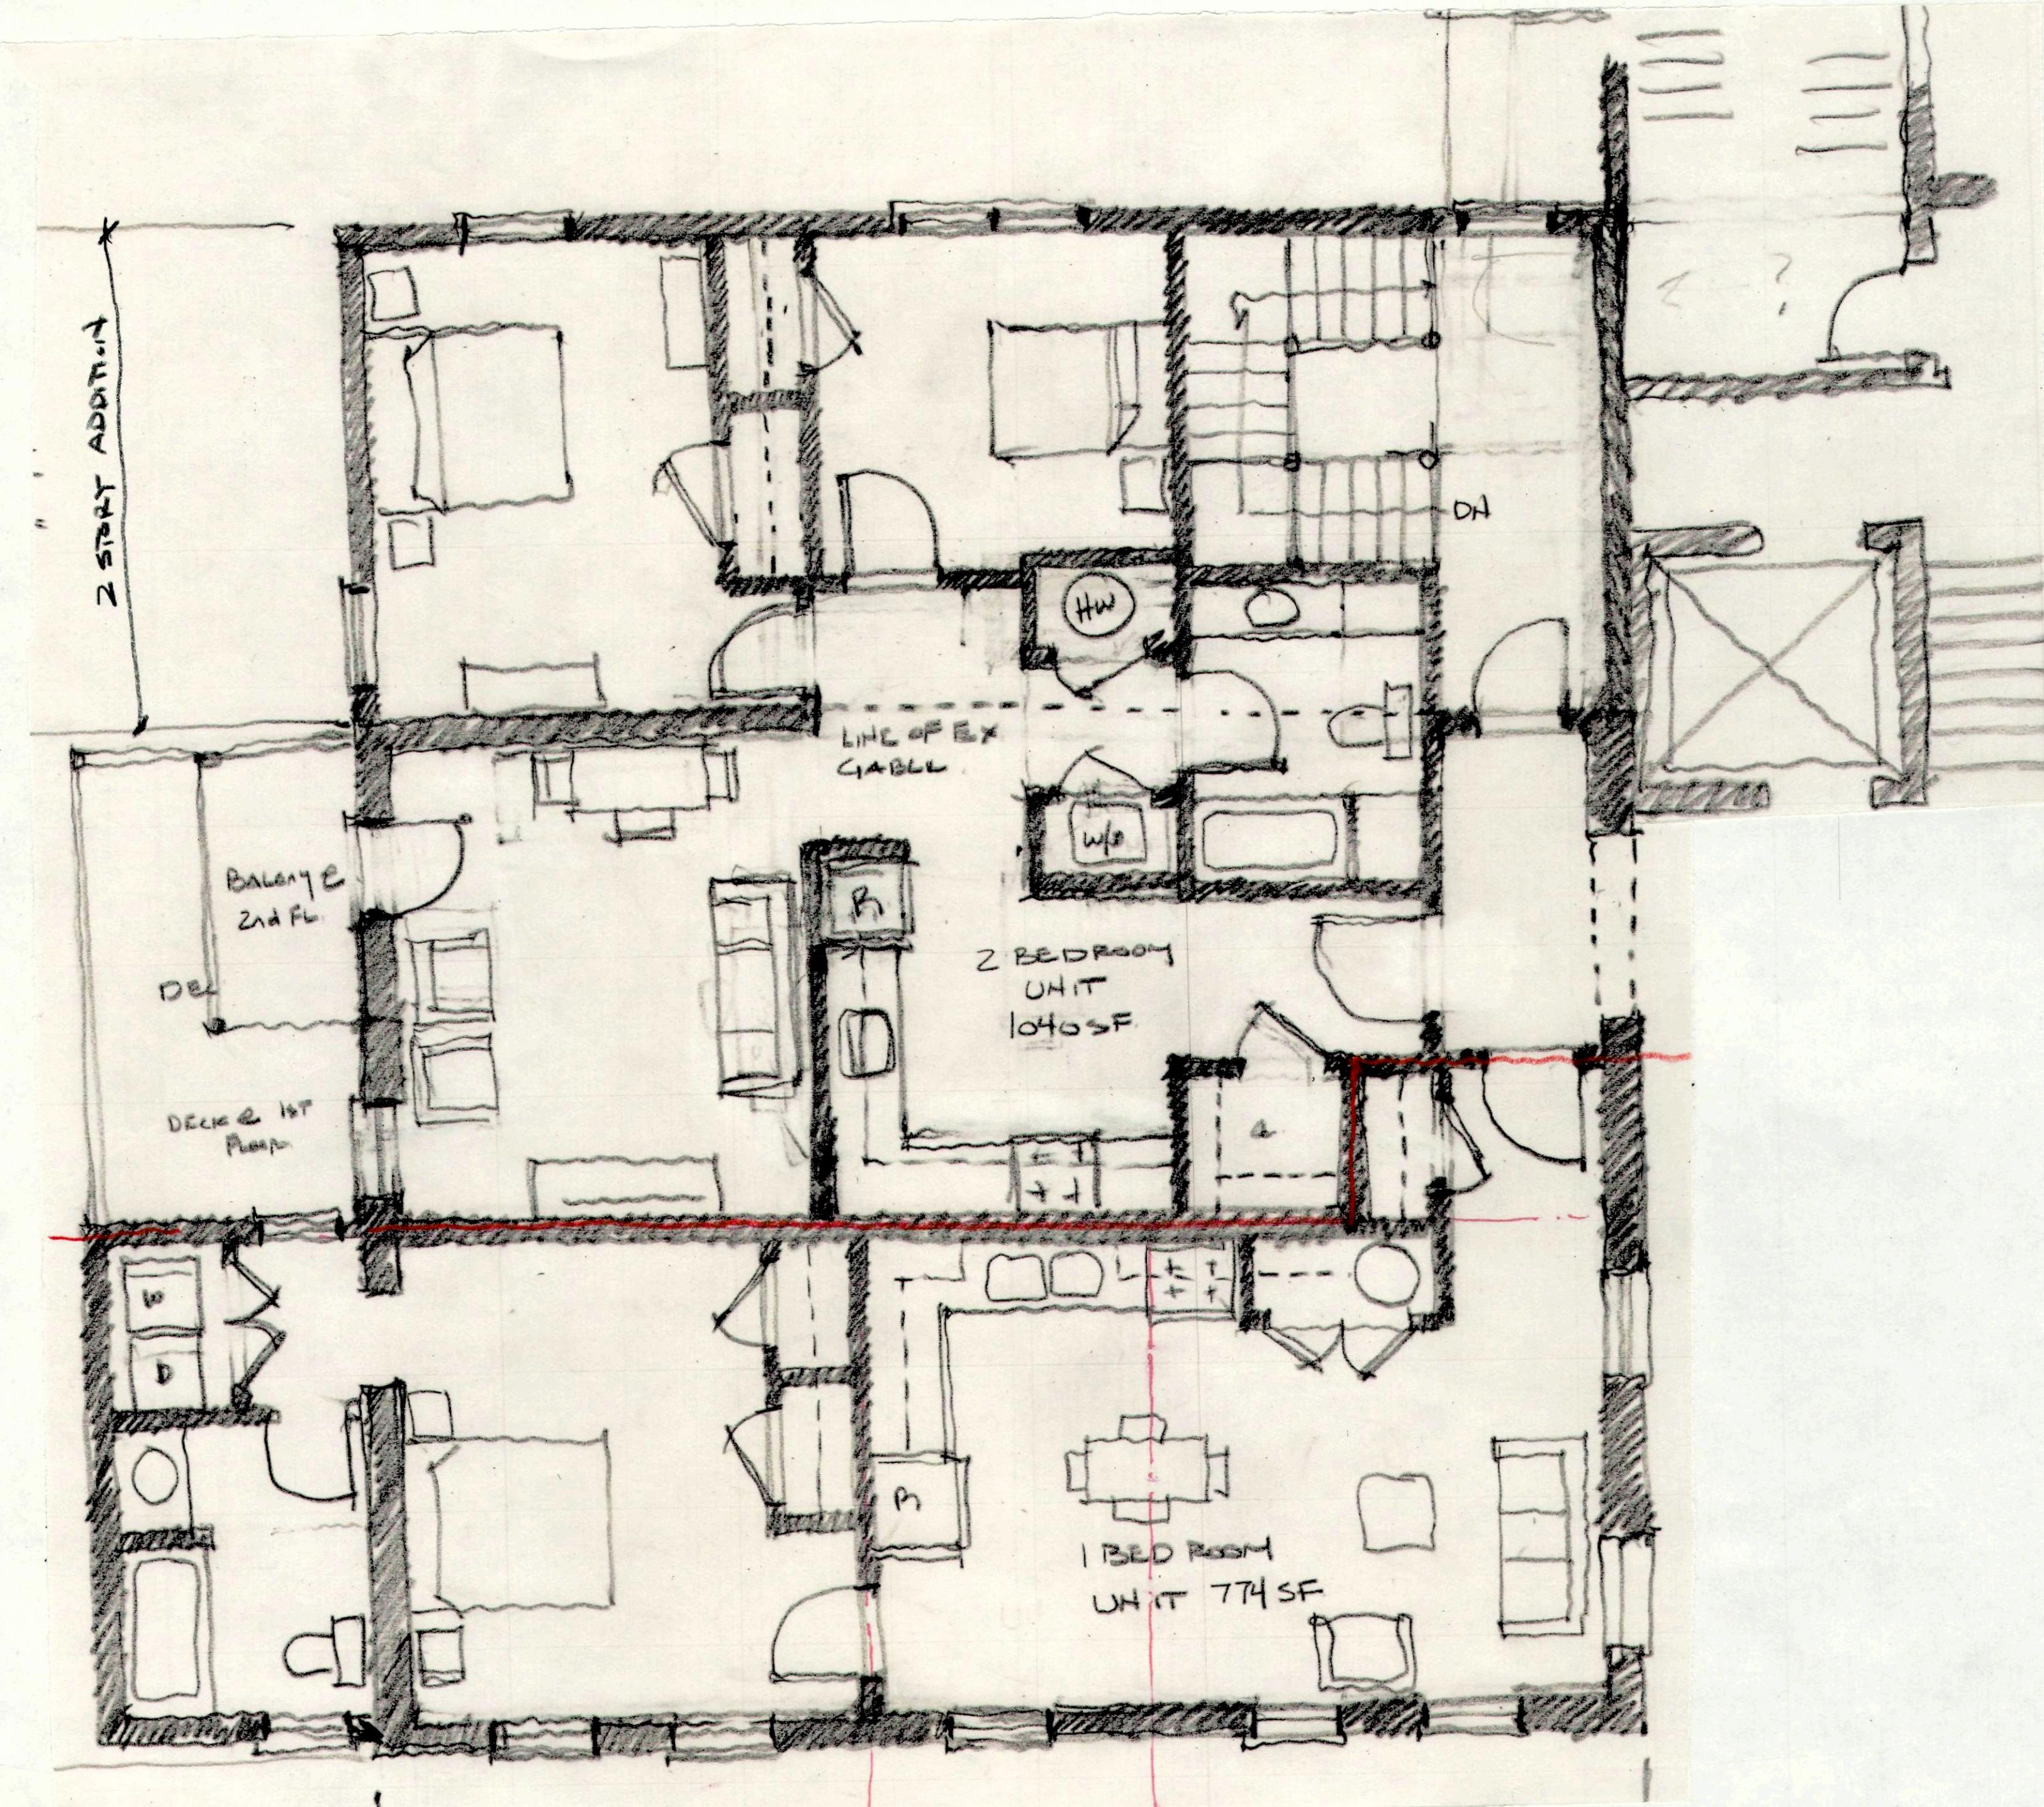

First Floor Plan Existing or New Building


HAGER HOMESTEAD MASSACHUSETTS COHOUSING

336 King Street Littleton, MA

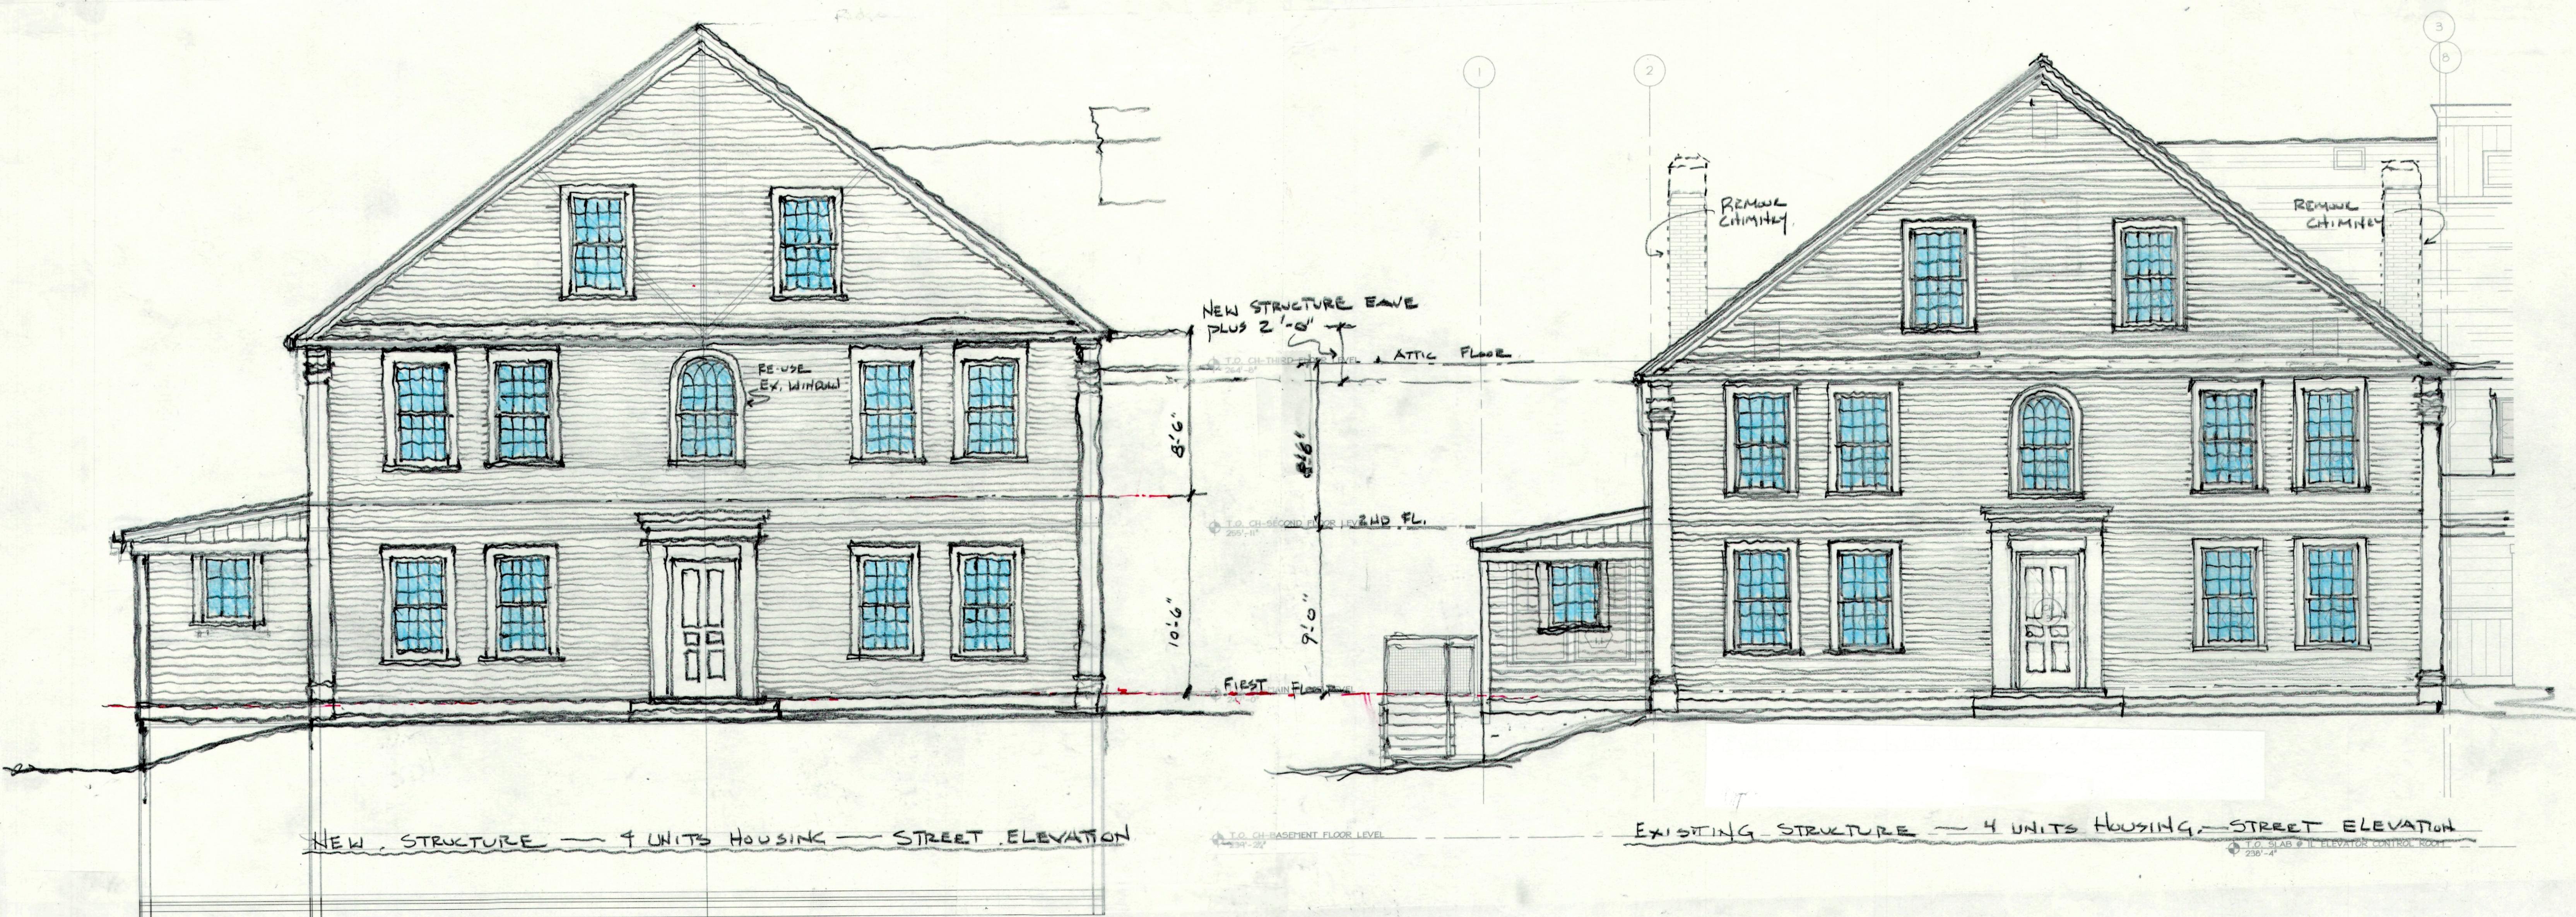

PROJECT NAME: HAGER HOMESTEAD
MASSACHUSETTS COHOUSING

336 KING STREET
LITTLETON, MA 01460

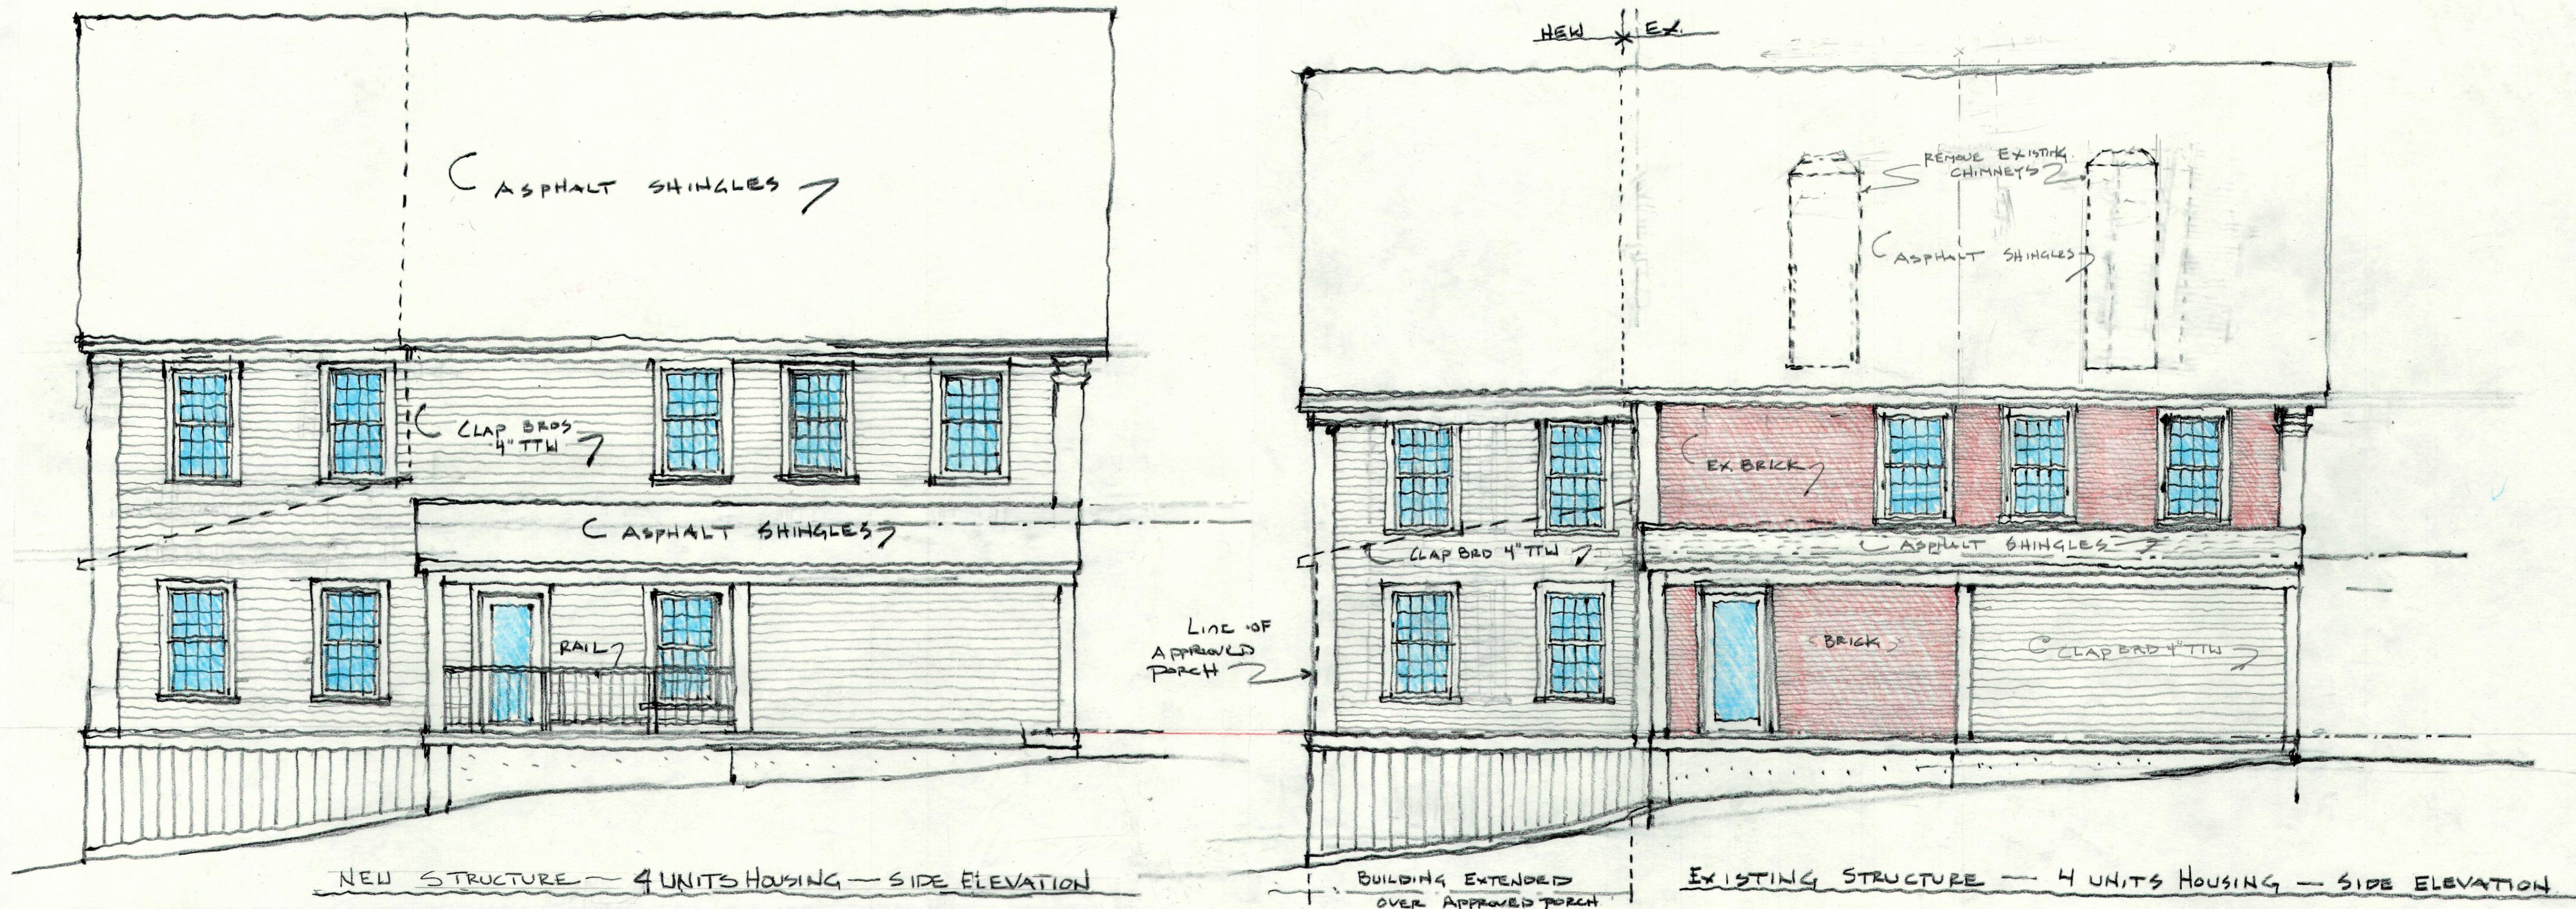

HAGER HOMESTEAD
MASSACHUSETTS COHOUSING
336 KING STREET
LITTLETON, MA 01460
PROJECT NAME: