


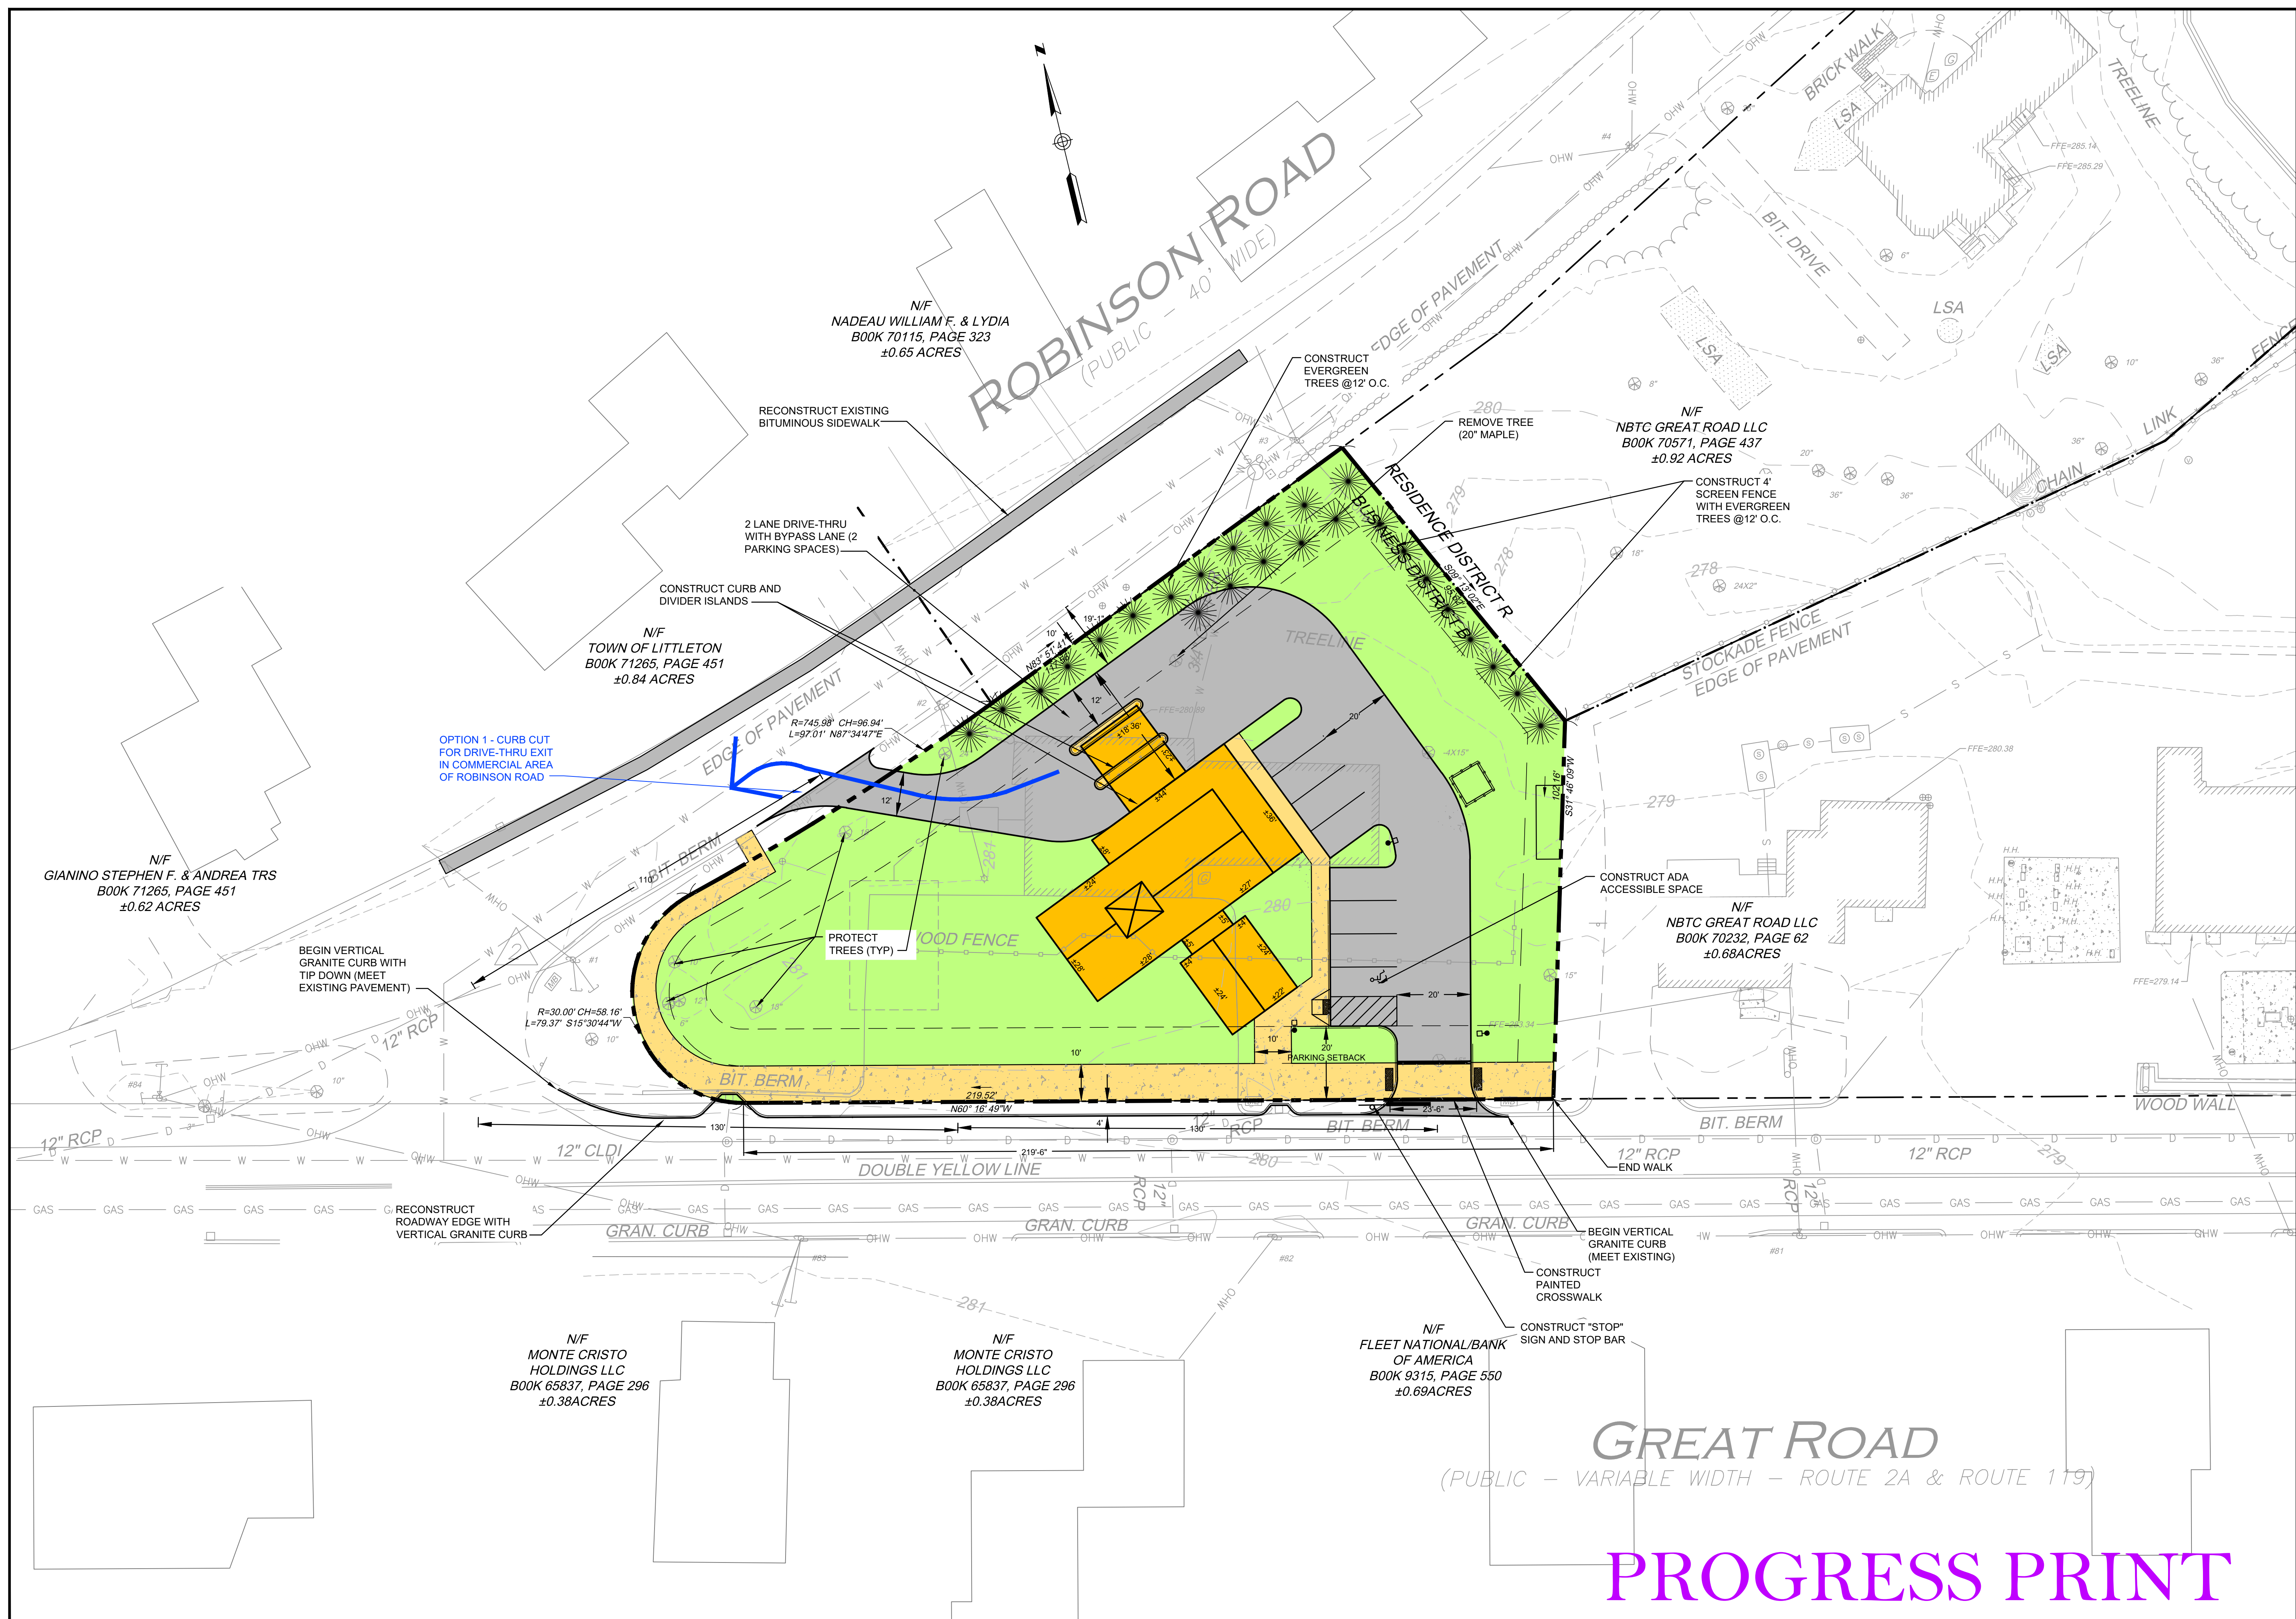

Site:


NORTHERN BANK  
LITTLETON BRANCH

289 GREAT ROAD  
LITTLETON, MASSACHUSETTS



NORTHERN BANK AND  
TRUST COMPANY

275 MISHAWUM ROAD  
WOBURN, MASSACHUSETTS

LEGEND

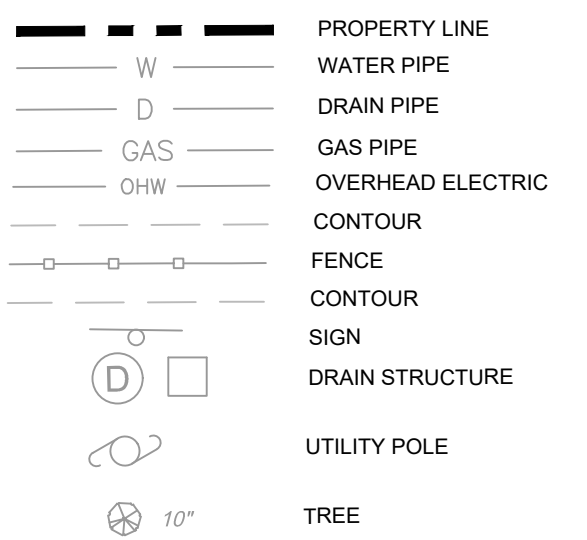

LEGEND-PROPOSED

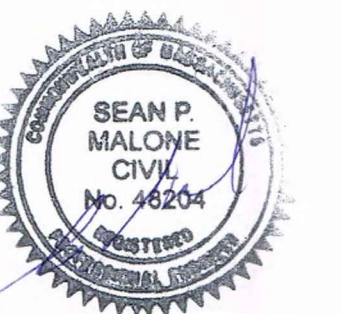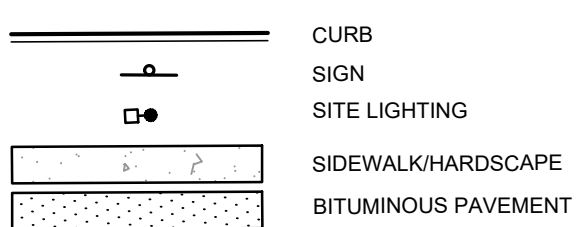

# OCG

**Oak Consulting Group**  
P.O. Box 1123  
Newburyport, MA 01950  
Ph. 978.312.3120

ALTERNATE SITE  
LAYOUT PLAN  
MAY 5, 2021

|                   |                |                            |  |
|-------------------|----------------|----------------------------|--|
|                   |                |                            |  |
|                   |                |                            |  |
| No.               | Revision/Issue | Date                       |  |
| Design by:<br>SPM |                | Checked by:<br>SPM         |  |
| Drawn by:<br>SPM  |                | Approved by:<br>SPM        |  |
| Project:<br>18017 |                | Date:<br>February 24, 2021 |  |
| Sheet:            |                |                            |  |
| OPTION 2          |                |                            |  |