


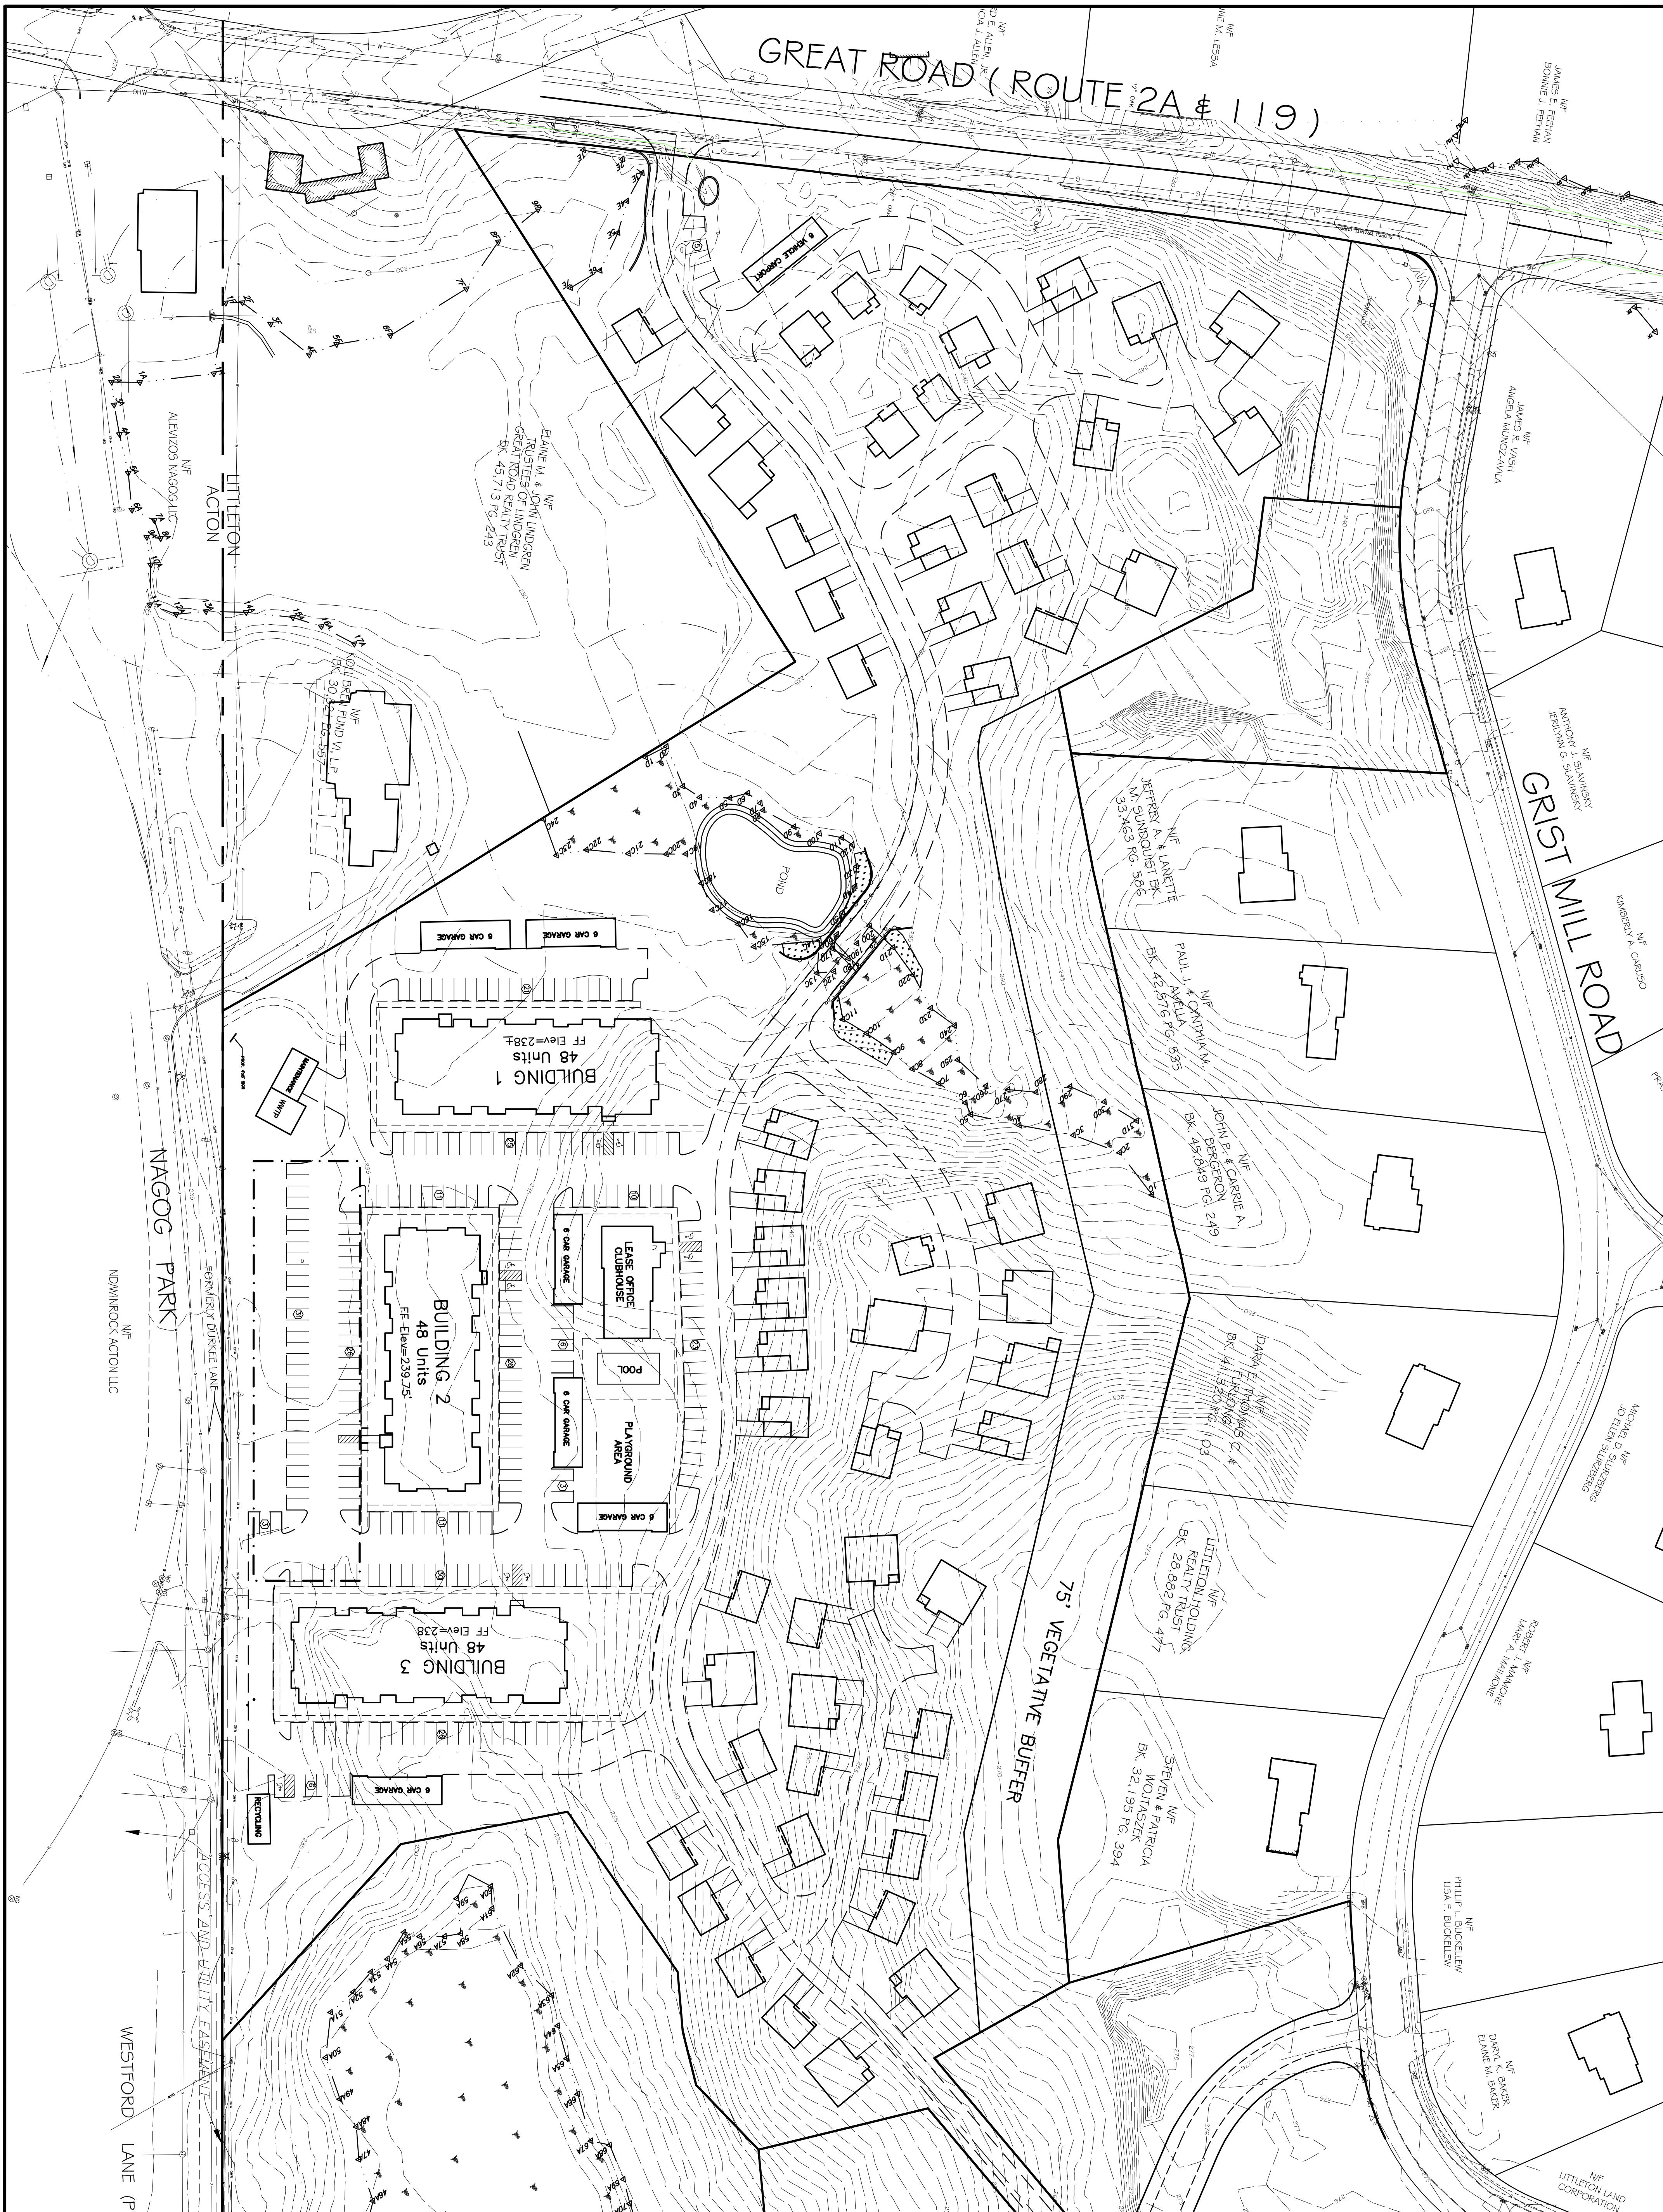

AMENDED PLAN
11-18-2013

VILLAGE GREEN

LOCATION: 75 GREAT ROAD
TOWN: LITTLETON, MASSACHUSETTS

PREPARED FOR:
FIFTEEN GREAT
ROAD II LLC

SCALE: 1"=60'

DATE: November 2013

Places Associates, Inc.

Planning, Landscape Architecture,
Civil/Engineering, Surveying

256 GREAT ROAD, SUITE 4
LITTLETON, MA 01460
978.486.0334 Pn.
978.486.0447 Fax
places@placesassociates.com

PROJECT No.: 11-6303 PLAN No.