


PLAN BOOK 776 PLAN 23

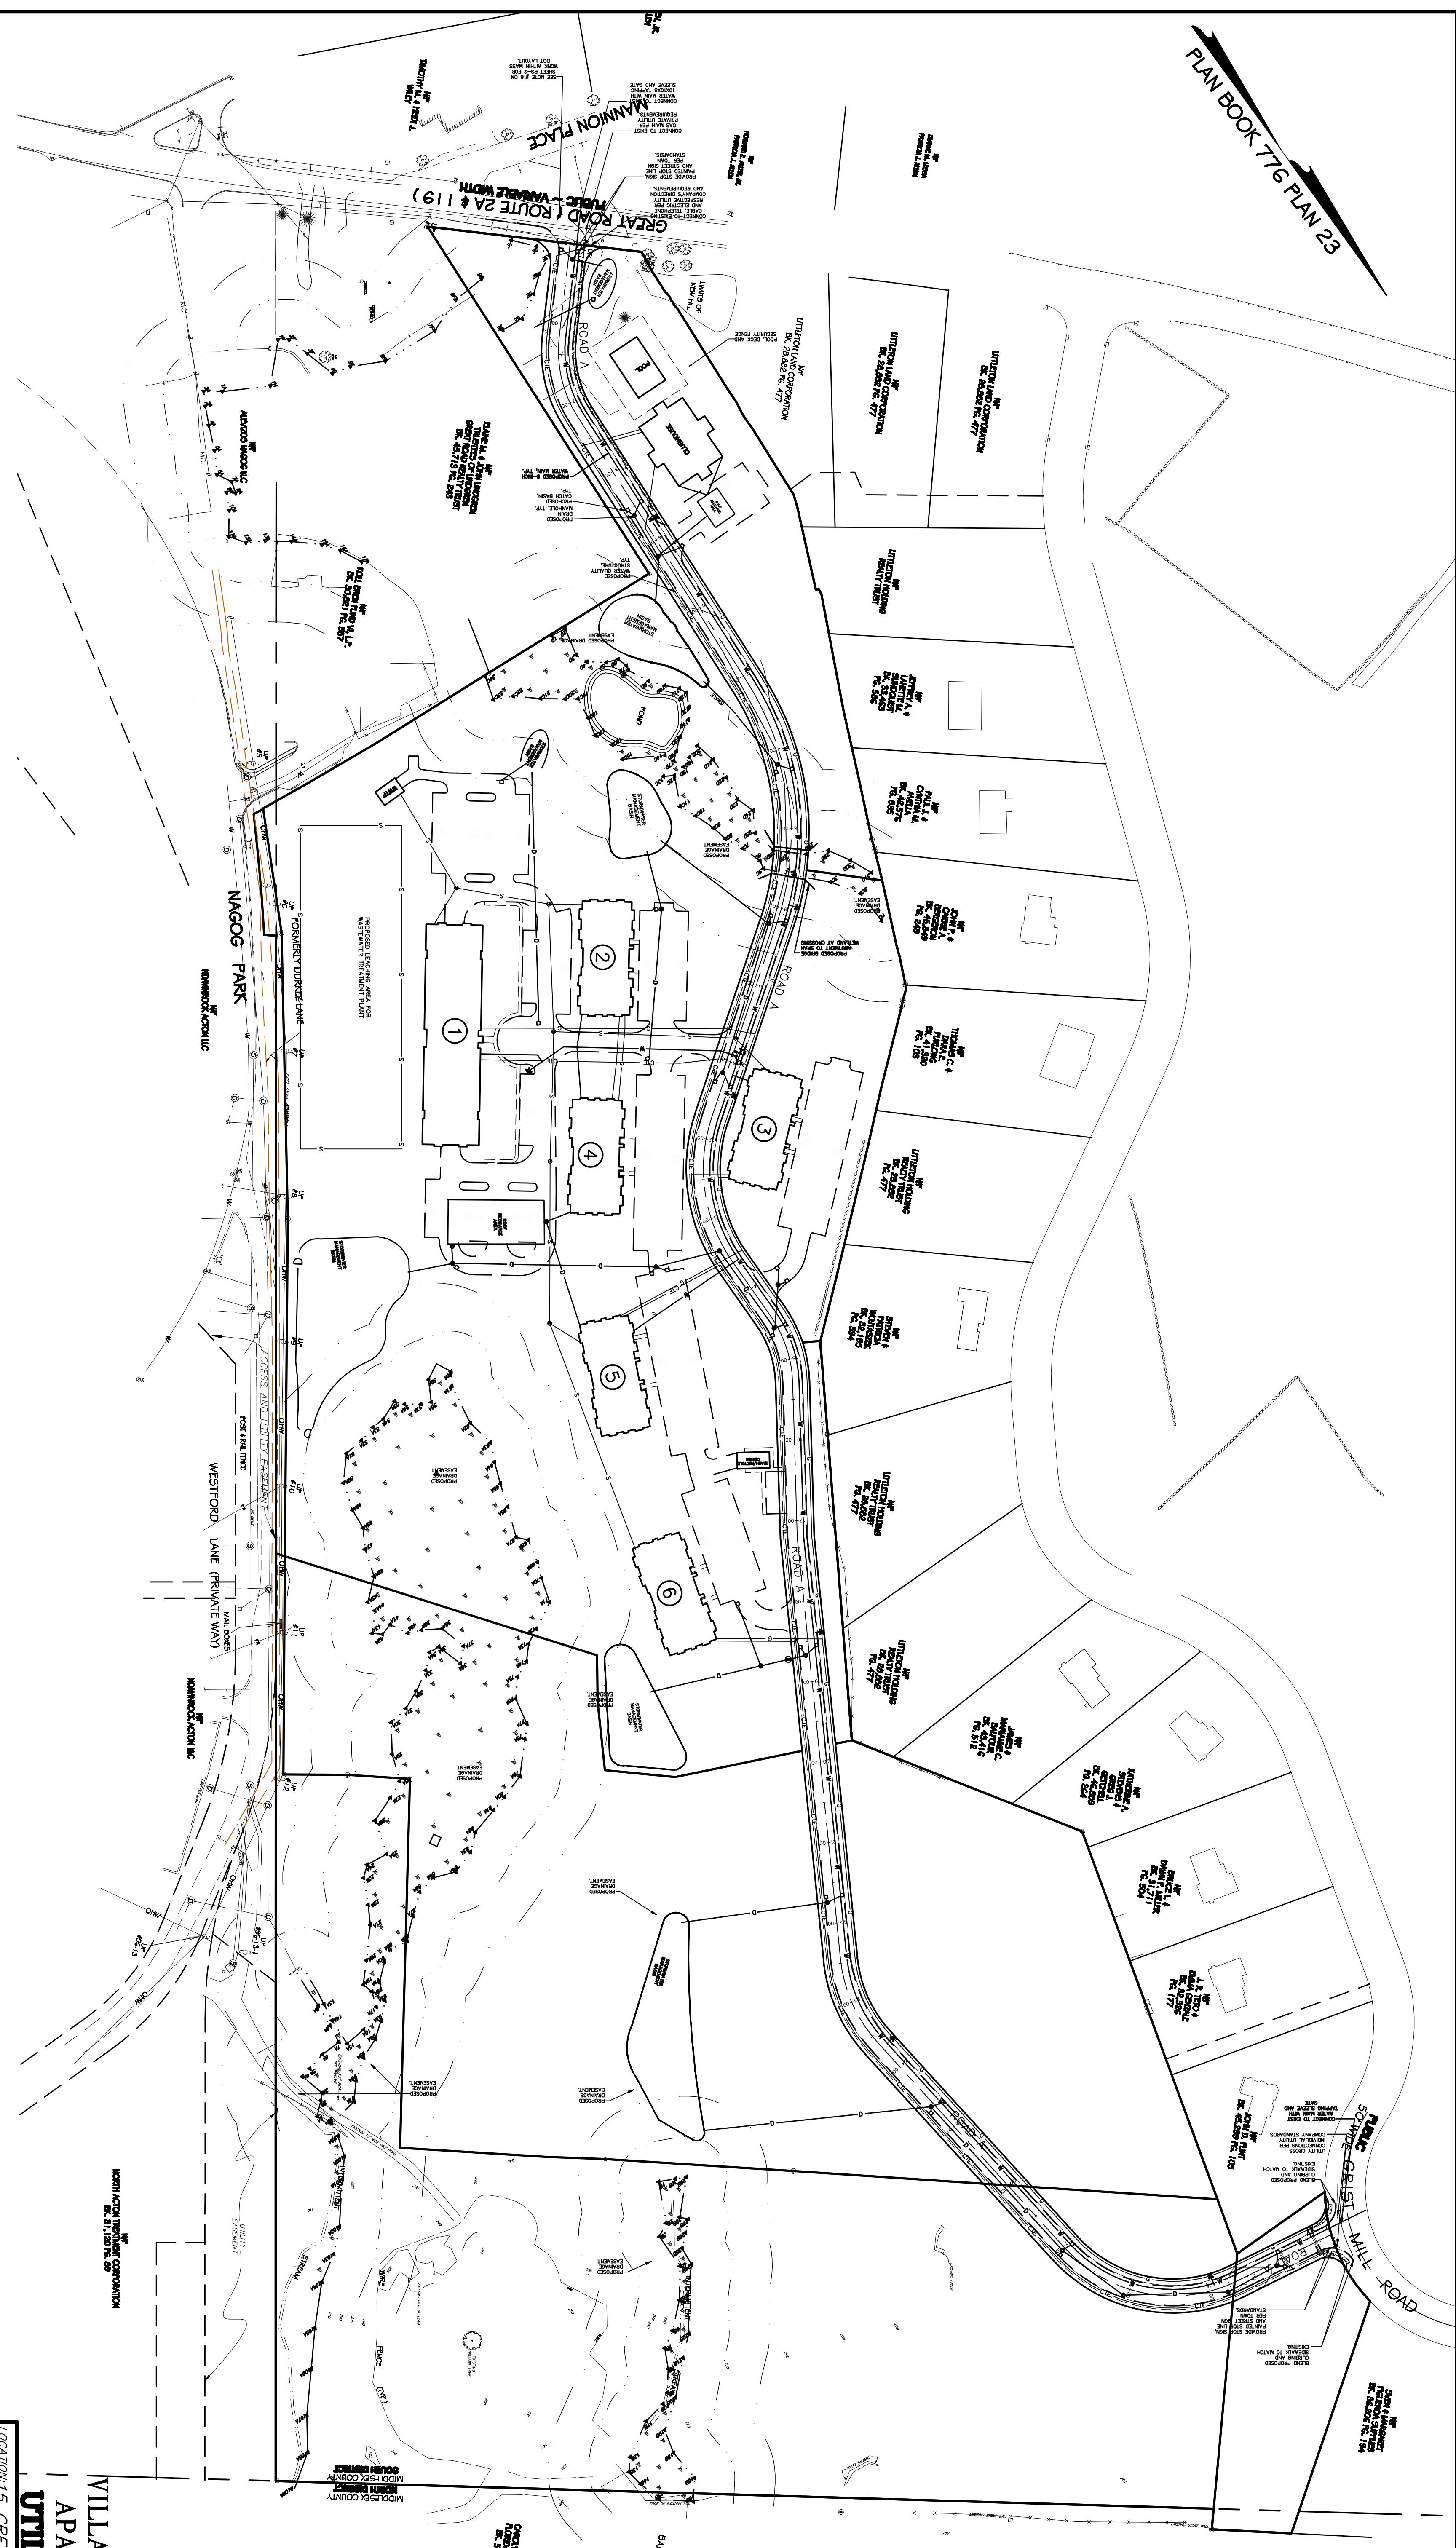

NOT FOR CONSTRUCTION

PERMIT SET
0 50 100 200
1 INCH = 100 FEET

NOTES:

1. PLAN IS THE COMPILED FROM VARIOUS SOURCES
INCLUDING RECORD DEEDS, AERIAL
TOPOGRAPHY, WETLANDS DELINATIONS BY
OXFORD ASSOCIATES AND LIMITED ON THE
GROUND SURVEY BY PLACES ASSOCIATES,
INC.

2. REFER TO SHEET CP-2 FOR
ADDITIONAL NOTES.

**VILLAGE GREEN
APARTMENTS
UTILITIES PLAN**

LOCATION: 15 GREAT ROAD
TOWN: LITTLETON, MASSACHUSETTS
PREPARED FOR:

**FIFTEEN GREAT
ROAD II LLC**

SCALE: 1" = 100' DATE: JULY 2011

Places Associates, Inc.
Planning, Landscape Architecture,
Civil Engineering, Surveying
510 KING STREET, SUITE 9
LITTLETON, MA 01460
978.486.0334 Fax
978.486.0447

PROJECT No.: 11-6303 PLAN No. CP-8
EMAIL: places@vtc.net