
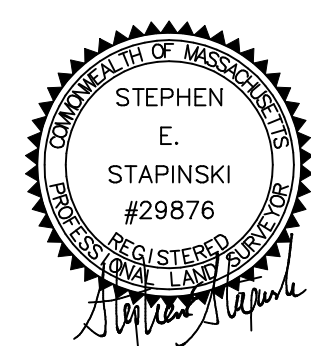
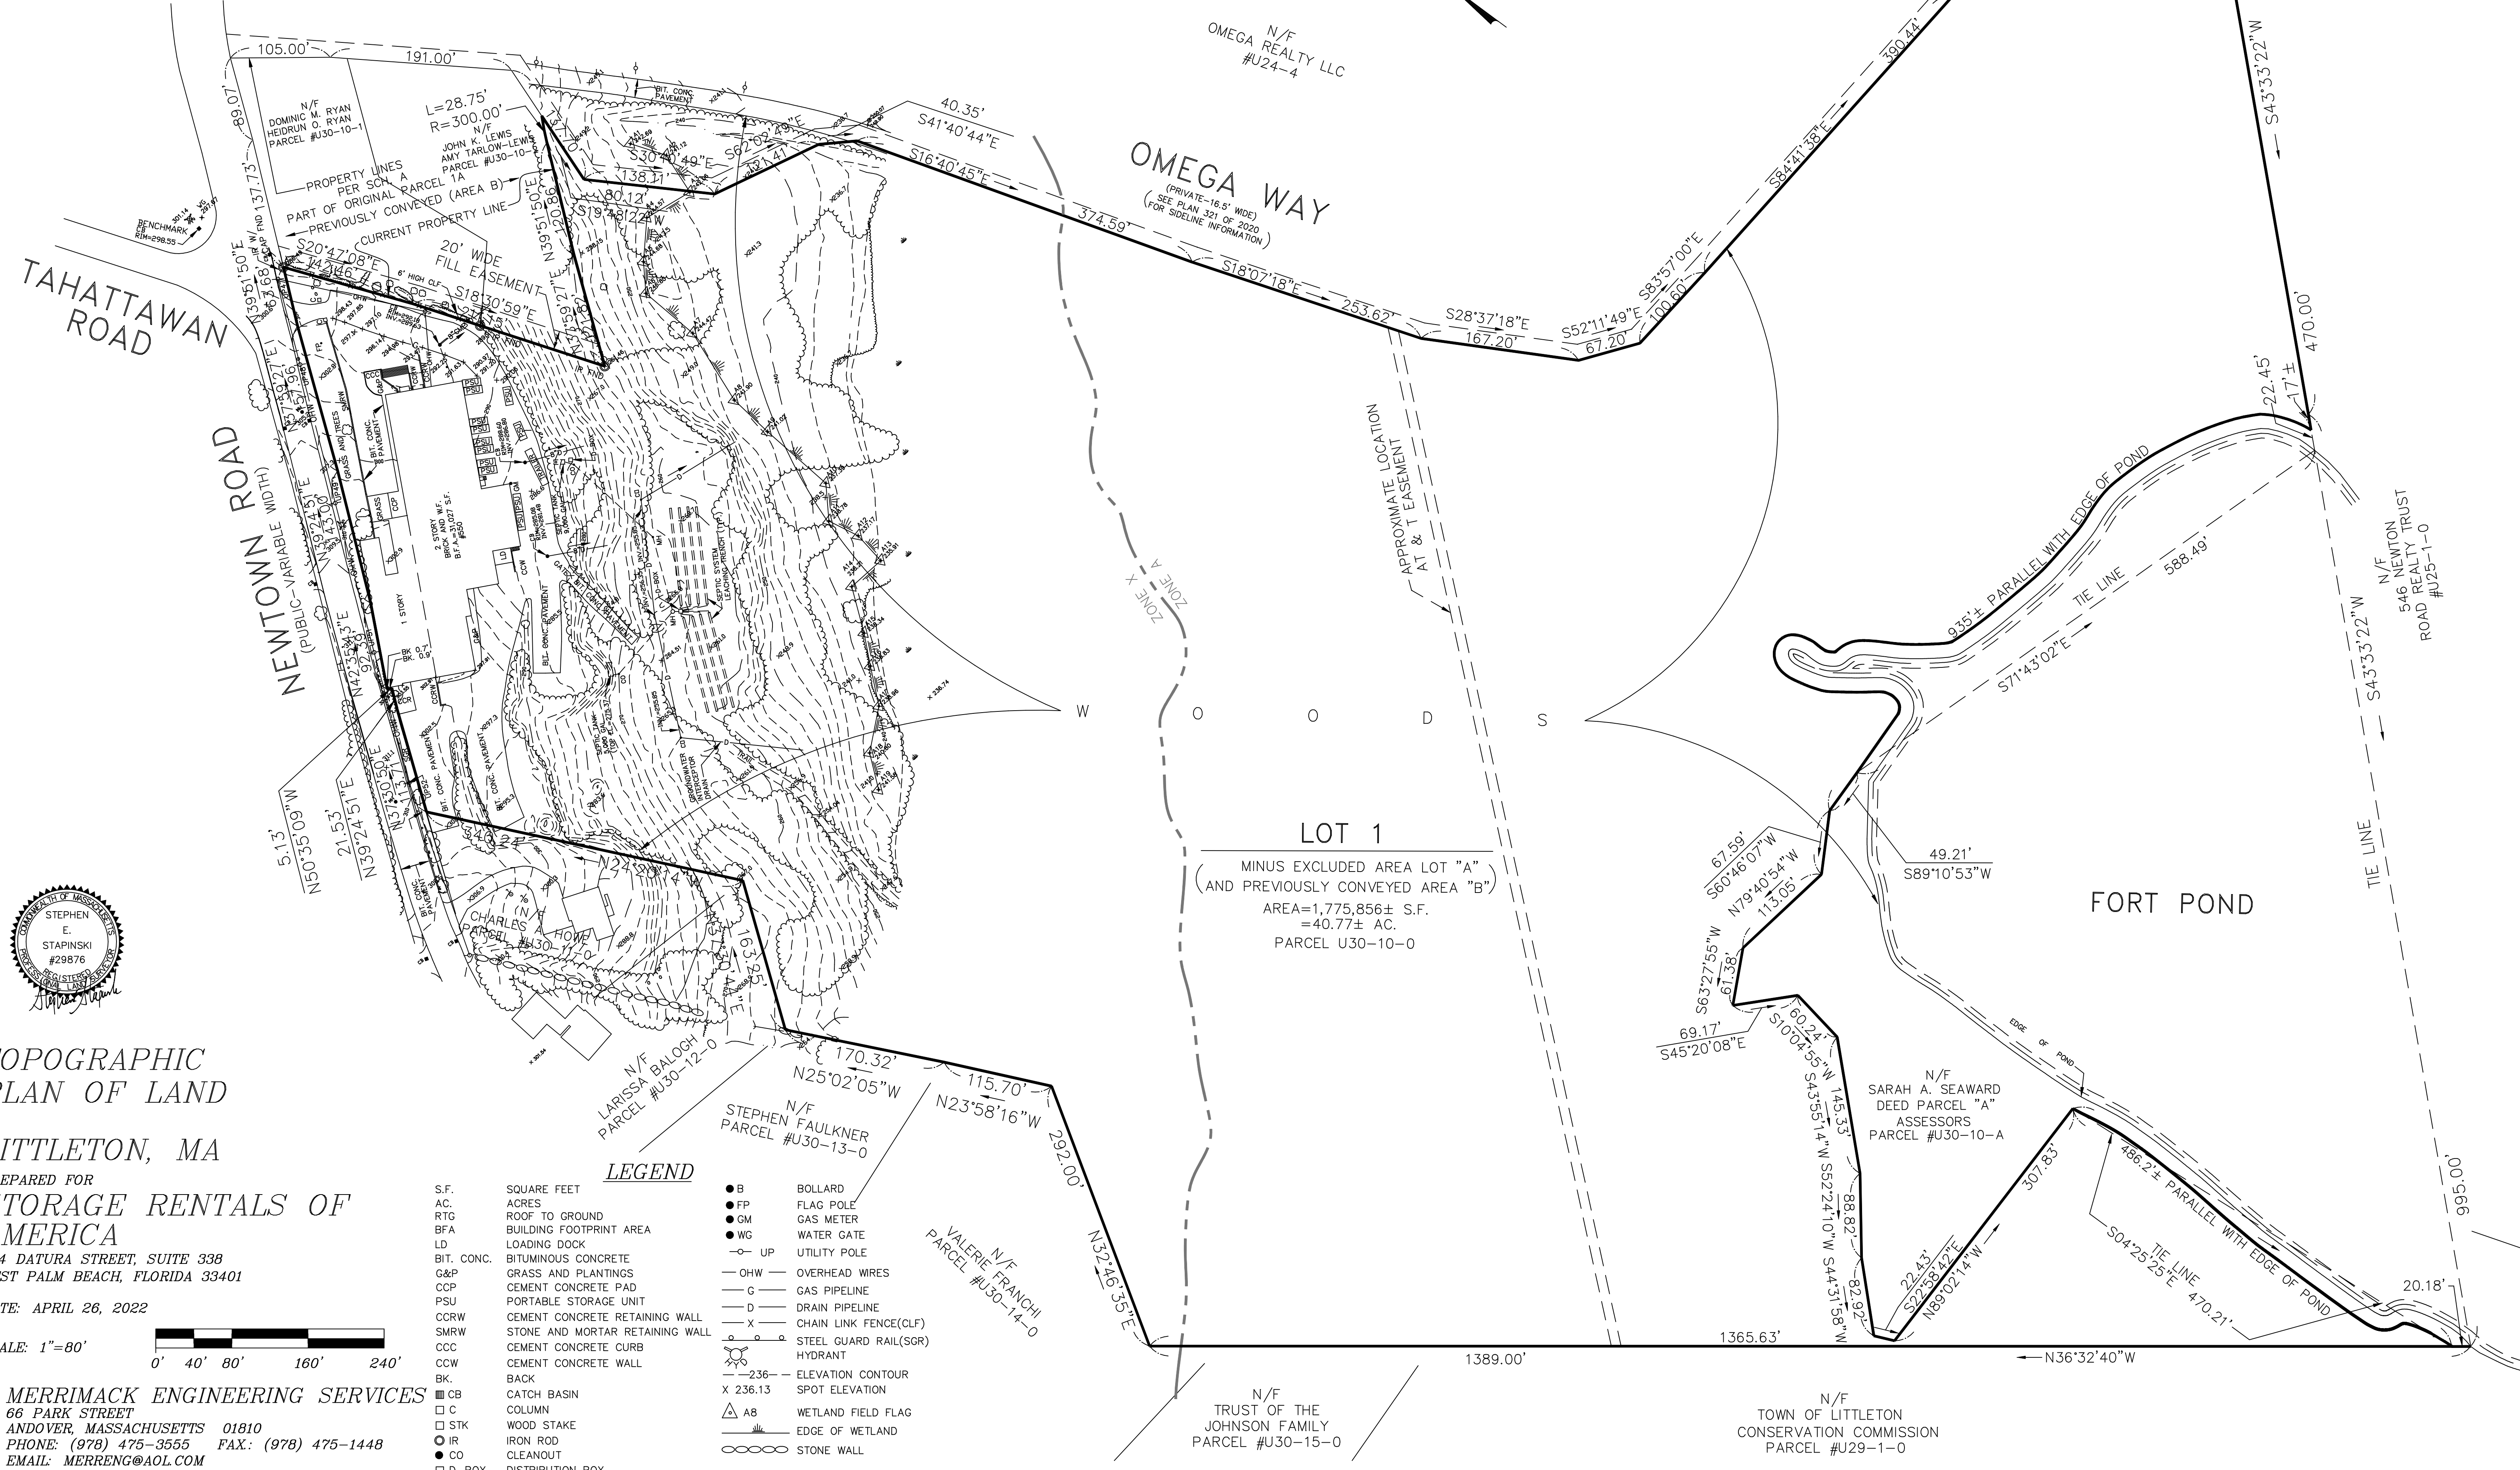


NOTES

1. SEE TOWN OF LITTLETON ASSESSORS MAP U30 LOT 10, BOOK 79176 PAGE 304 AND PLAN 321 OF 2020 MSDRD FOR SITE.
2. TOPOGRAPHIC DATUM BASE IS NAVD 88. BENCHMARK IS CENTER OF CATCH BASIN ON NEWTOWN ROAD, ELEVATION=298.55
3. TOPOGRAPHY FROM AERIAL SURVEY BY ETS, WETLANDS LOCATED FROM FIELD SURVEY, DELINEATED BY HANCOCK ASSOCIATES.
4. SEPTIC SYSTEM AND INTERCEPTOR DRAIN INFORMATION FROM RECORDS PROVIDED BY LITTLETON BOARD OF HEALTH AND NASHOBA HEALTH AGENCY.

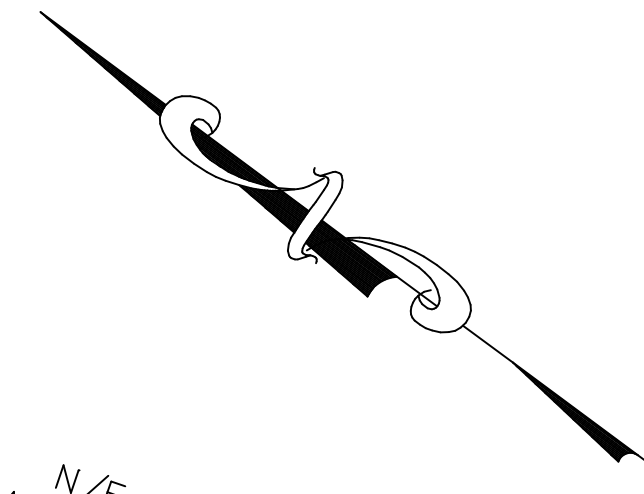


TOPOGRAPHIC PLAN OF LAND IN LITTLETON, MA

PREPARED FOR
STORAGE RENTALS OF AMERICA

324 DATURA STREET, SUITE 338
WEST PALM BEACH, FLORIDA 33401

DATE: APRIL 26, 2022

SCALE: 1"=80'

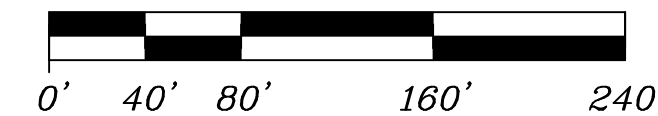

LEGEND

- | | | | |
|------------|---------------------------------|----------|-----------------------|
| S.F. | SQUARE FEET | ● B | BOLLARD |
| AC. | ACRES | ● FP | FLAG POLE |
| RTG | ROOF TO GROUND | ● GM | GAS METER |
| BFA | BUILDING FOOTPRINT AREA | ● WG | WATER GATE |
| LD | LOADING DOCK | ○ UP | UTILITY POLE |
| BIT. CONC. | BITUMINOUS CONCRETE | — OHW | OVERHEAD WIRES |
| G&P | GRASS AND PLANTINGS | — G | GAS PIPELINE |
| CCP | CEMENT CONCRETE PAD | — D | DRAIN PIPELINE |
| PSU | PORTABLE STORAGE UNIT | — X | CHAIN LINK FENCE(CLF) |
| CCRW | CEMENT CONCRETE RETAINING WALL | — SGR | STEEL GUARD RAIL(SGR) |
| SMRW | STONE AND MORTAR RETAINING WALL | ○ | HYDRANT |
| CCC | CEMENT CONCRETE CURB | — 236.13 | ELEVATION CONTOUR |
| CCW | CEMENT CONCRETE WALL | X 236.13 | SPOT ELEVATION |
| BK. | BACK | △ AB | WETLAND FIELD FLAG |
| CB | CATCH BASIN | — | EDGE OF WETLAND |
| C | COLUMN | ○ | STONE WALL |
| STK | WOOD STAKE | | |
| IR | IRON ROD | | |
| CO | CLEANOUT | | |
| D-BOX | DISTRIBUTION BOX | | |

MERRIMACK ENGINEERING SERVICES
66 PARK STREET
ANDOVER, MASSACHUSETTS 01810
PHONE: (978) 475-3555 FAX: (978) 475-1448
EMAIL: MERRENG@AOL.COM

12847/TP/12847TP01.DWG 4/26/22