


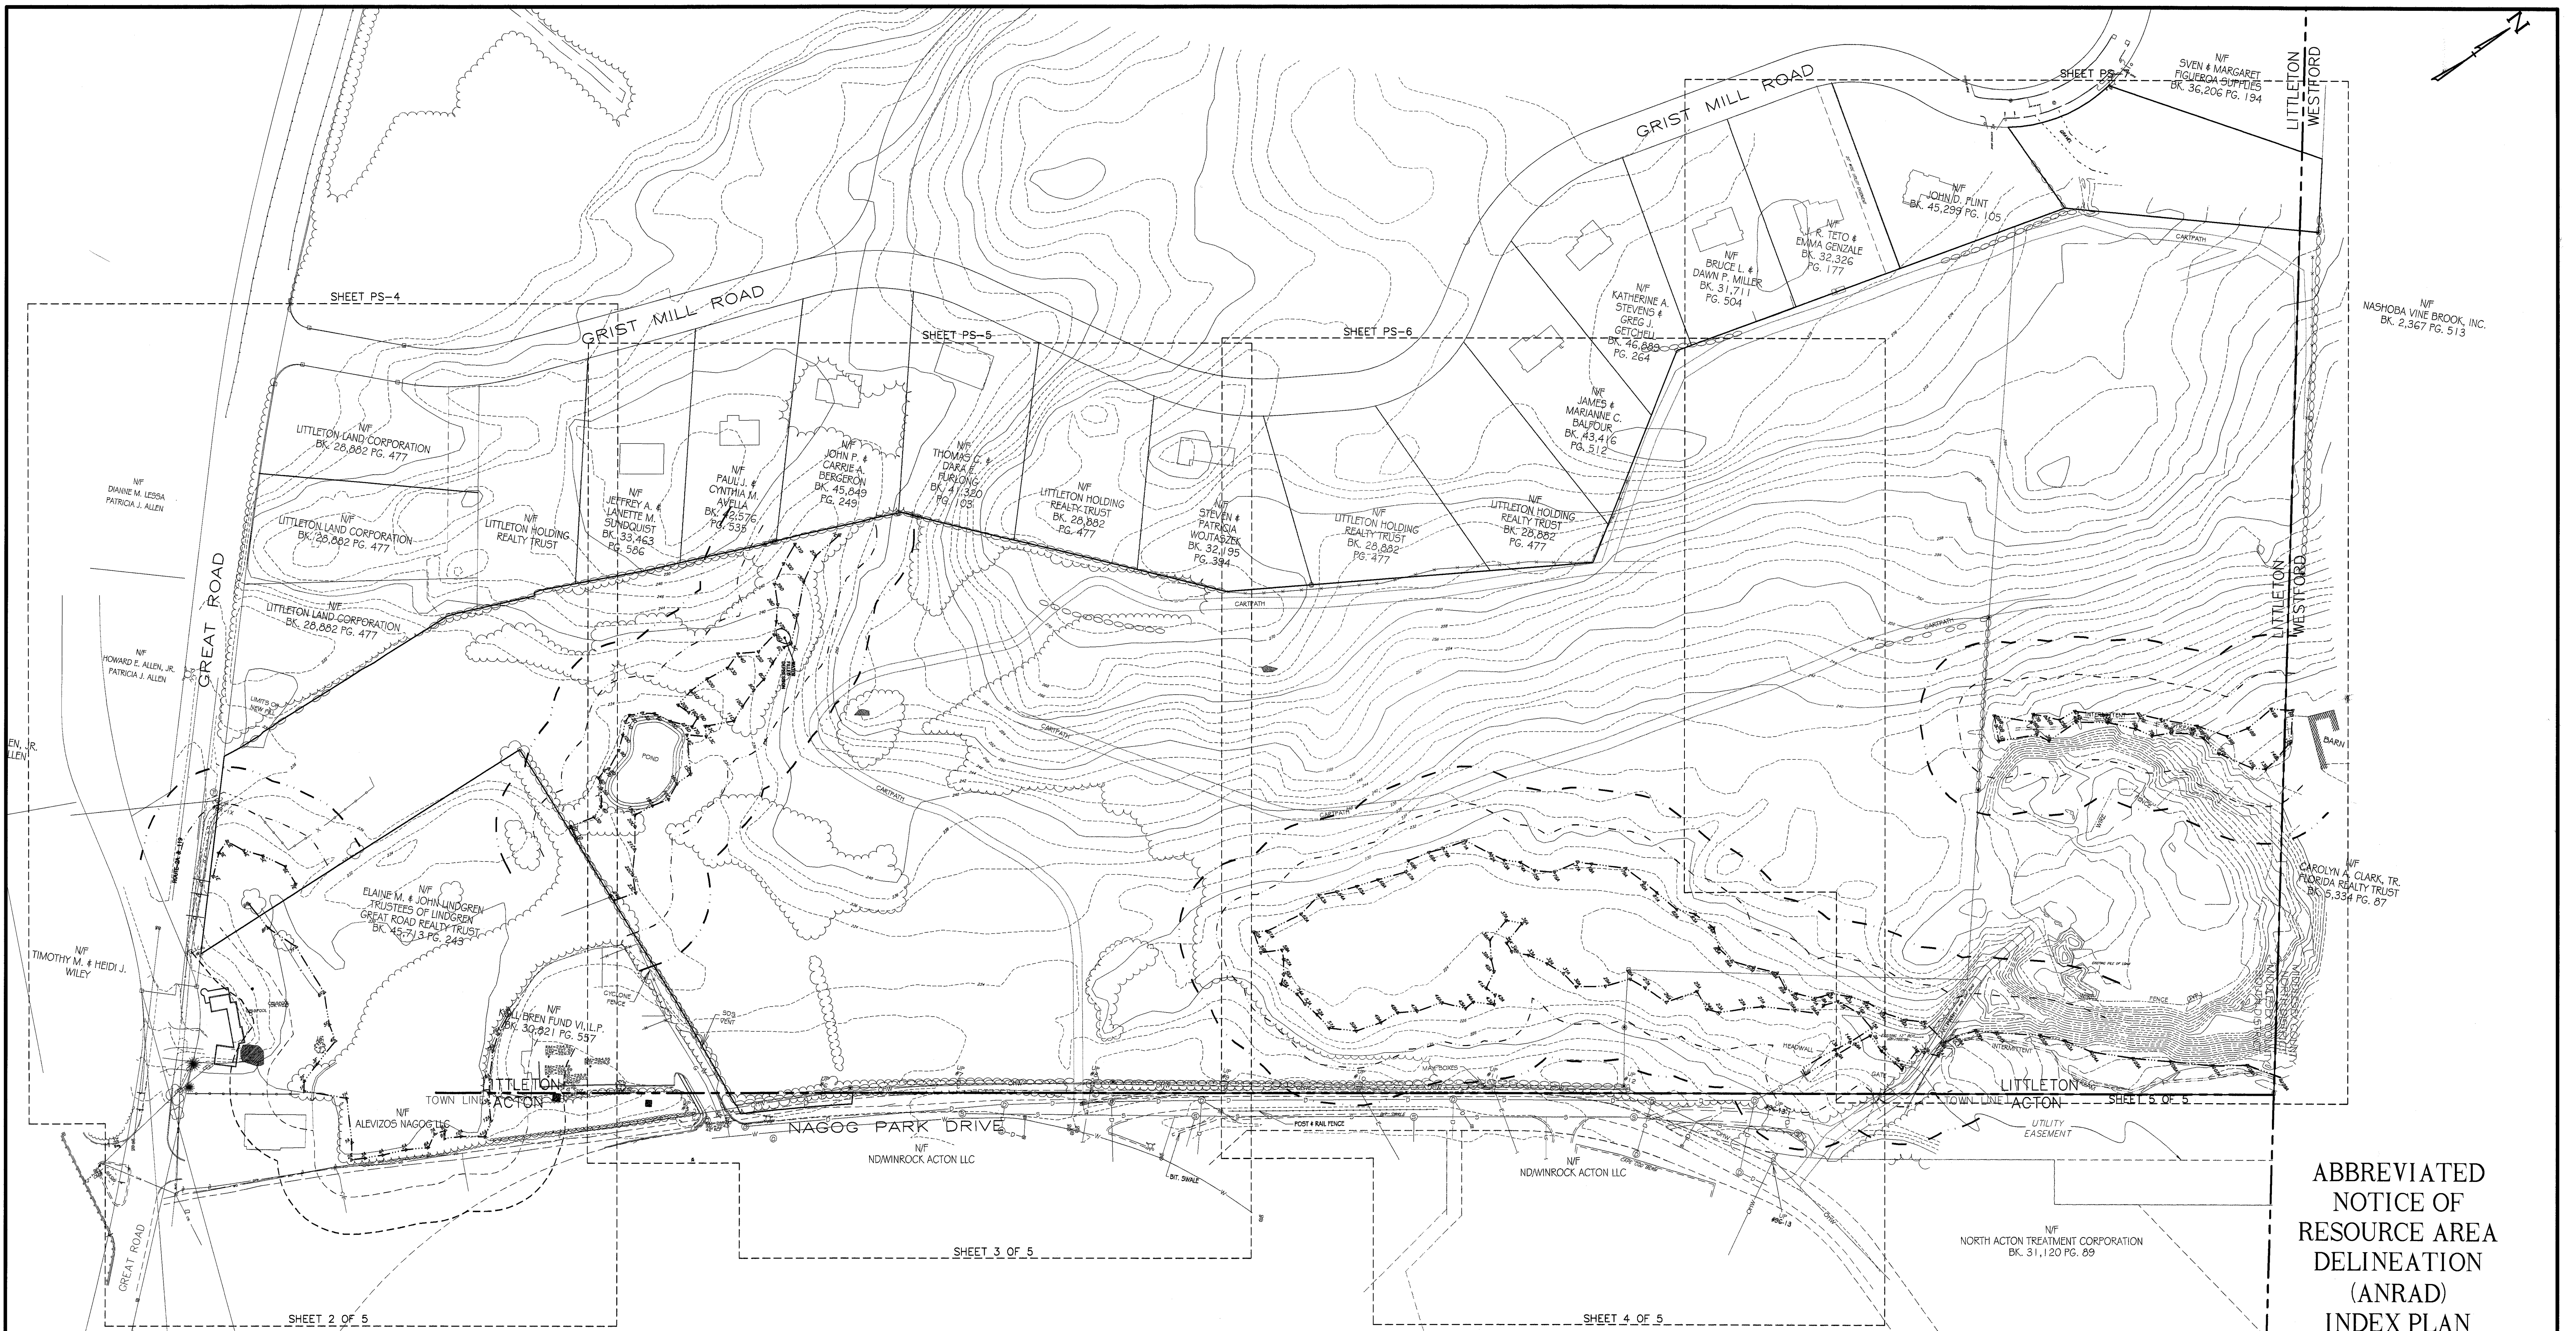

ABBREVIATED
NOTICE OF
RESOURCE AREA
DELINEATION
(ANRAD)
INDEX PLAN

LOCATION: 15 GREAT ROAD
TOWN: LITTLETON, MASSACHUSETTS
PREPARED FOR:


FIFTEEN GREAT
ROAD LLC

SCALE: 1"=100' DATE: JUNE 1, 2011

Places Associates, Inc.


Planning, Landscape Architecture,
Civil Engineering, Surveying
510 KING STREET, SUITE 9
LITTLETON, MA 01460
978.486.0334 Fax
978.486.0447
EMAIL: places@verizon.net

PROJECT No.: 11-6303 PLAN No. 1 OF 5

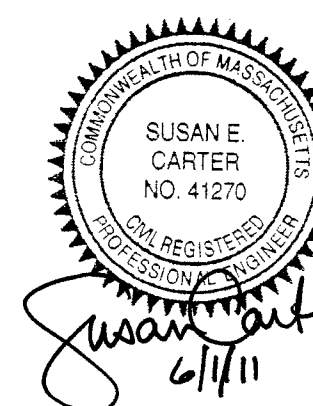

NOTE:
THIS PLAN IS A COMPILATION
OF INFORMATION FROM
VARIOUS SOURCES INCLUDING
RECORD DEEDS AND AERIAL
TOPOGRAPHY. WETLAND FLAGS
WERE DETERMINED IN THE
FIELD BY OXBOW ASSOCIATES
AND LOCATED BY GROUND
SURVEY BY PLACES
ASSOCIATES, INC.

0 50 100 200
1 INCH = 100 FEET

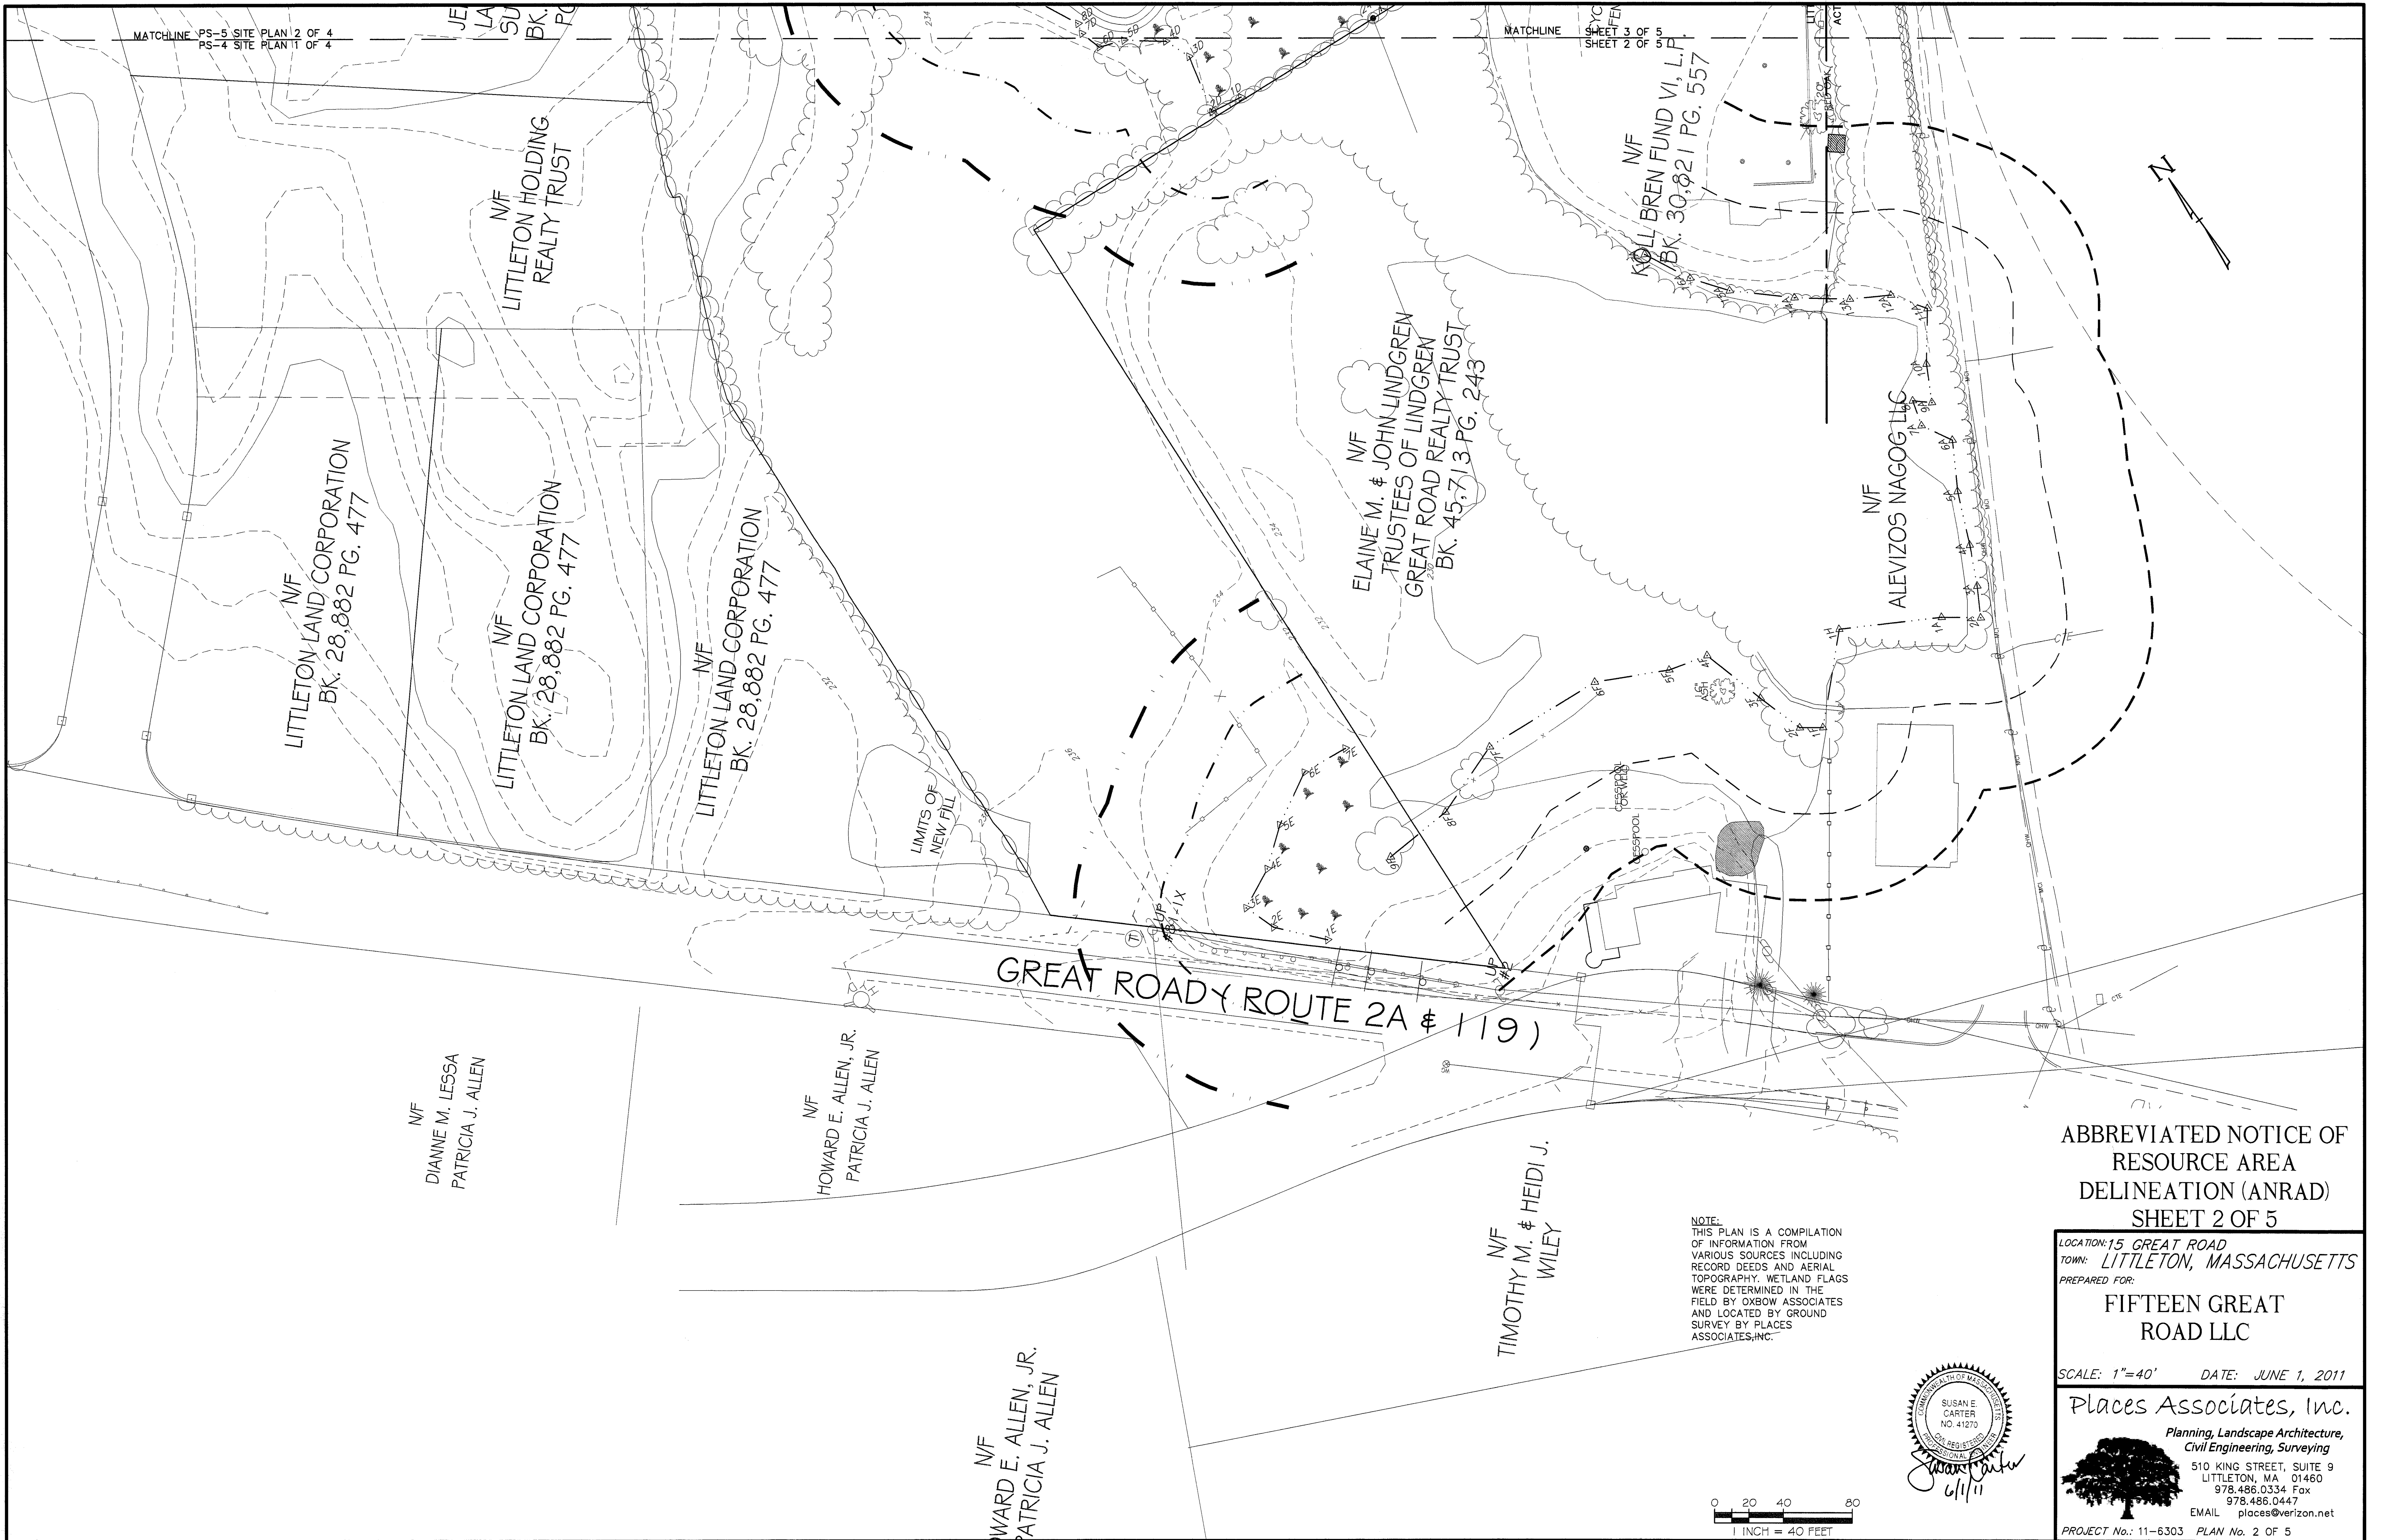

ABBREVIATED NOTICE OF
RESOURCE AREA
DELINEATION (ANRAD)
SHEET 2 OF 5


LOCATION: 15 GREAT ROAD
TOWN: LITTLETON, MASSACHUSETTS

PREPARED FOR:
FIFTEEN GREAT
ROAD LLC

SCALE: 1"=40' DATE: JUNE 1, 2011

Places Associates, Inc.

Planning, Landscape Architecture,
Civil Engineering, Surveying
510 KING STREET, SUITE 9
LITTLETON, MA 01460
978.486.0334 Fax
978.486.0447
EMAIL places@verizon.net
PROJECT No.: 11-6303 PLAN No. 2 OF 5

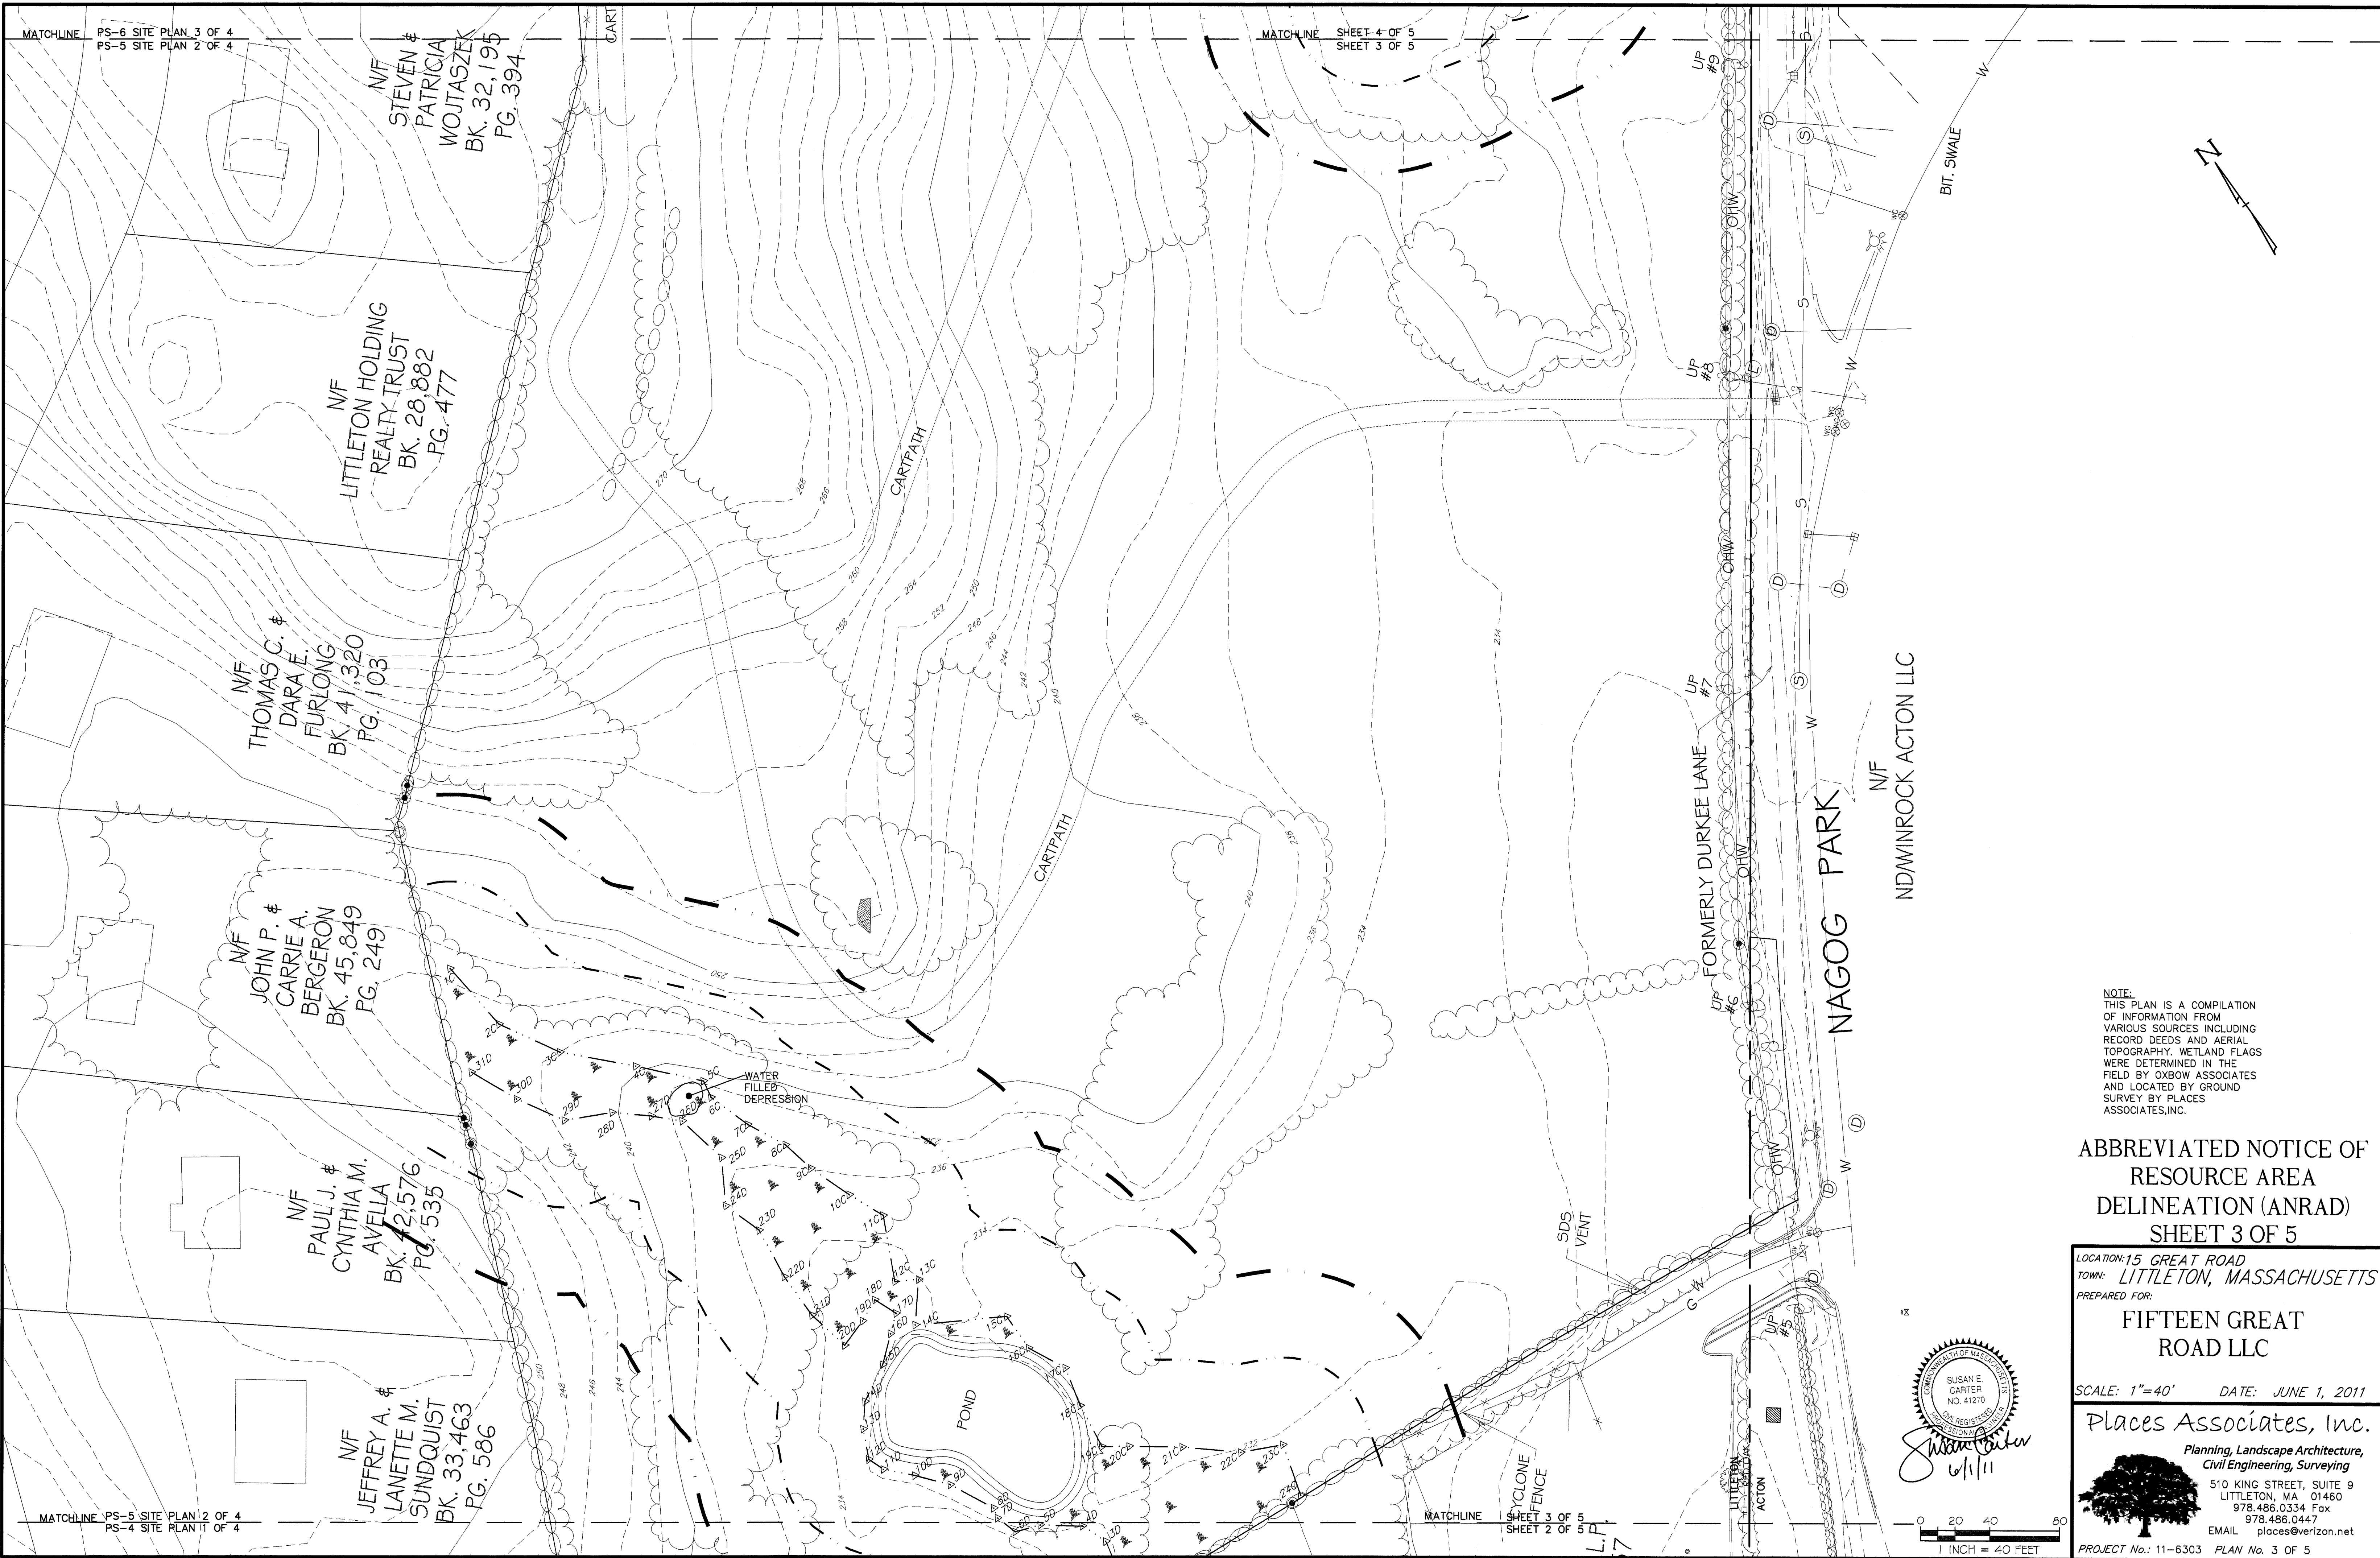

NOTE:
THIS PLAN IS A COMPILATION
OF INFORMATION FROM
VARIOUS SOURCES INCLUDING
RECORD DEEDS AND AERIAL
TOPOGRAPHY. WETLAND FLAGS
WERE DETERMINED IN THE
FIELD BY OXBOW ASSOCIATES
AND LOCATED BY GROUND
SURVEY BY PLACES
ASSOCIATES, INC.

ABBREVIATED NOTICE OF
RESOURCE AREA
DELINEATION (ANRAD)
SHEET 3 OF 5


LOCATION: 15 GREAT ROAD
TOWN: LITTLETON, MASSACHUSETTS
PREPARED FOR:


FIFTEEN GREAT
ROAD LLC

SCALE: 1"=40' DATE: JUNE 1, 2011

Places Associates, Inc.

Planning, Landscape Architecture,
Civil Engineering, Surveying
510 KING STREET, SUITE 9
LITTLETON, MA 01460
978.486.0334 Fax
978.486.0447
EMAIL places@verizon.net
PROJECT No.: 11-6303 PLAN No. 3 OF 5

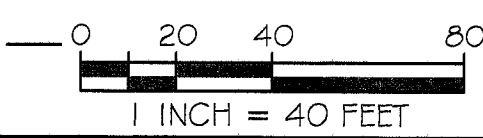

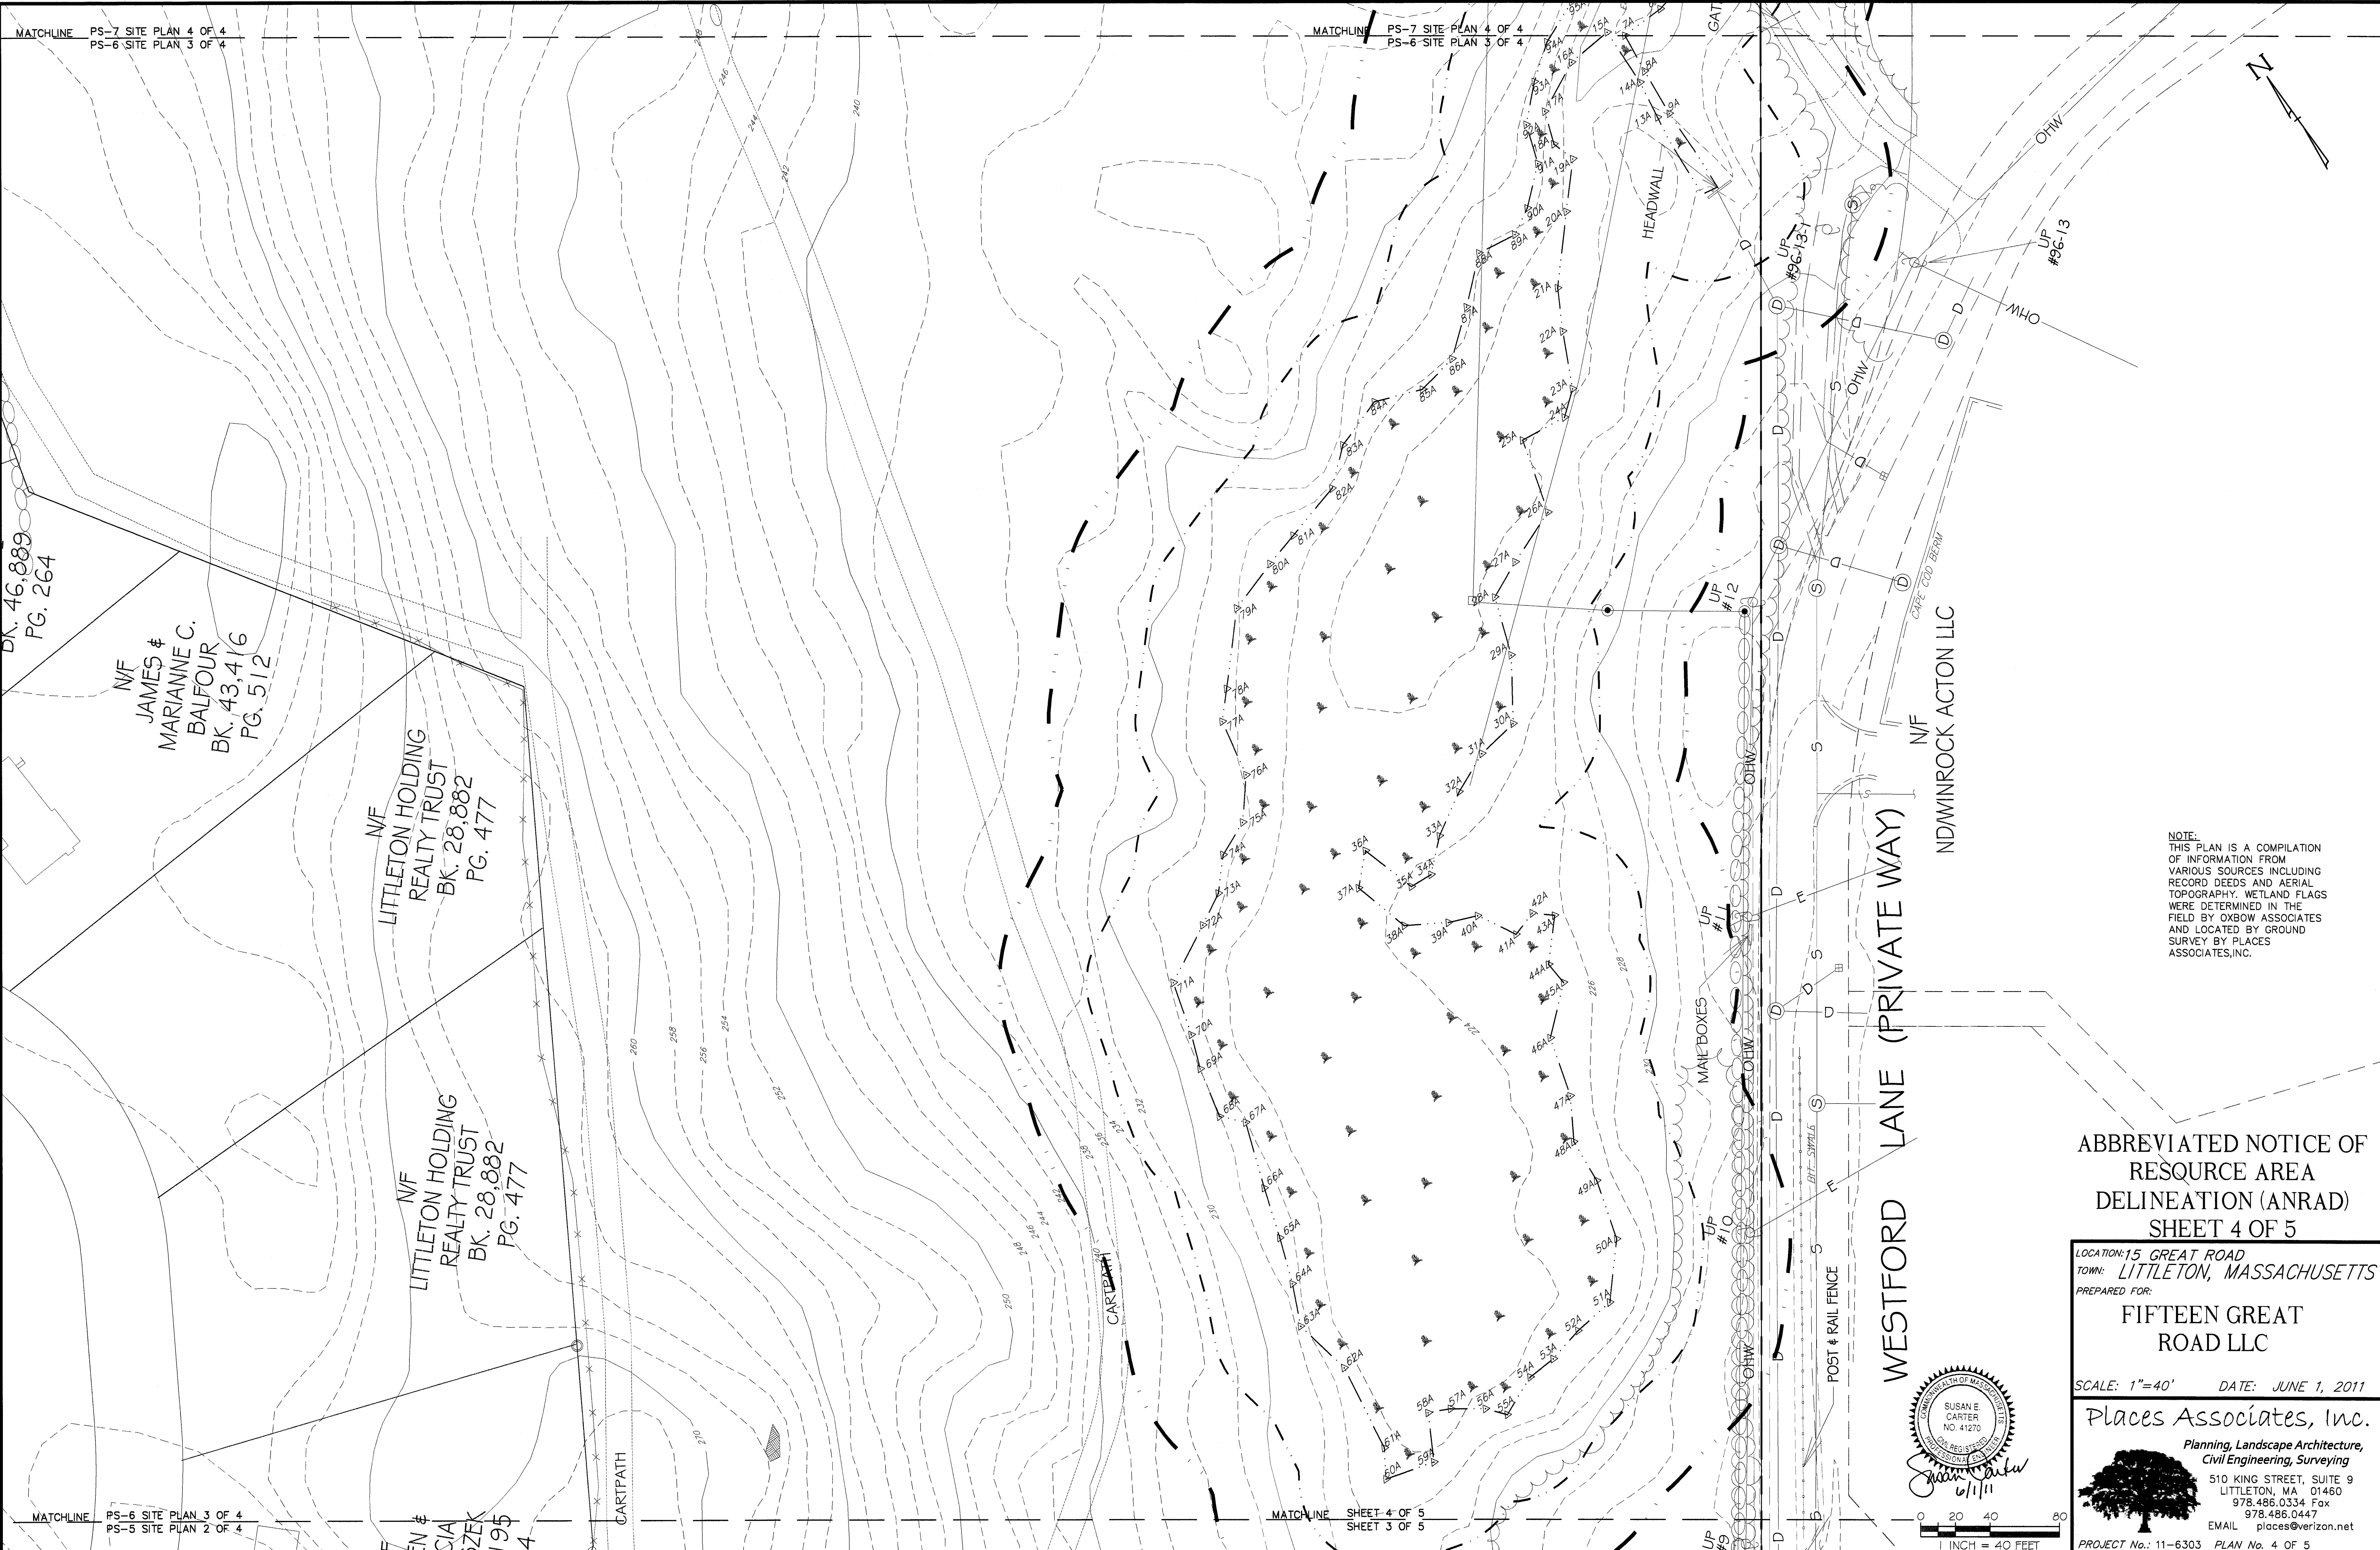

NOTE:
THIS PLAN IS A COMPILATION
OF INFORMATION FROM
VARIOUS SOURCES INCLUDING
RECORD DEEDS AND AERIAL
TOPOGRAPHY. WETLAND FLAGS
WERE DETERMINED IN THE
FIELD BY OXBOW ASSOCIATES
AND LOCATED BY PLACES
ASSOCIATES, INC.

ABBREVIATED NOTICE OF
RESOURCE AREA
DELINEATION (ANRAD)
SHEET 4 OF 5


LOCATION: 15 GREAT ROAD
TOWN: LITTLETON, MASSACHUSETTS
PREPARED FOR:


FIFTEEN GREAT
ROAD LLC

SCALE: 1"=40' DATE: JUNE 1, 2011

Places Associates, Inc.

Planning, Landscape Architecture,
Civil Engineering, Surveying
510 KING STREET, SUITE 9
LITTLETON, WA 01460
978.486.0334 Fax
978.486.0447
EMAIL places@verizon.net
PROJECT No.: 11-6303 PLAN No. 4 OF 5

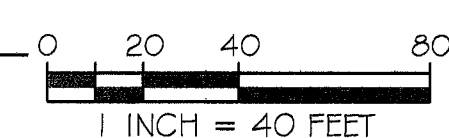

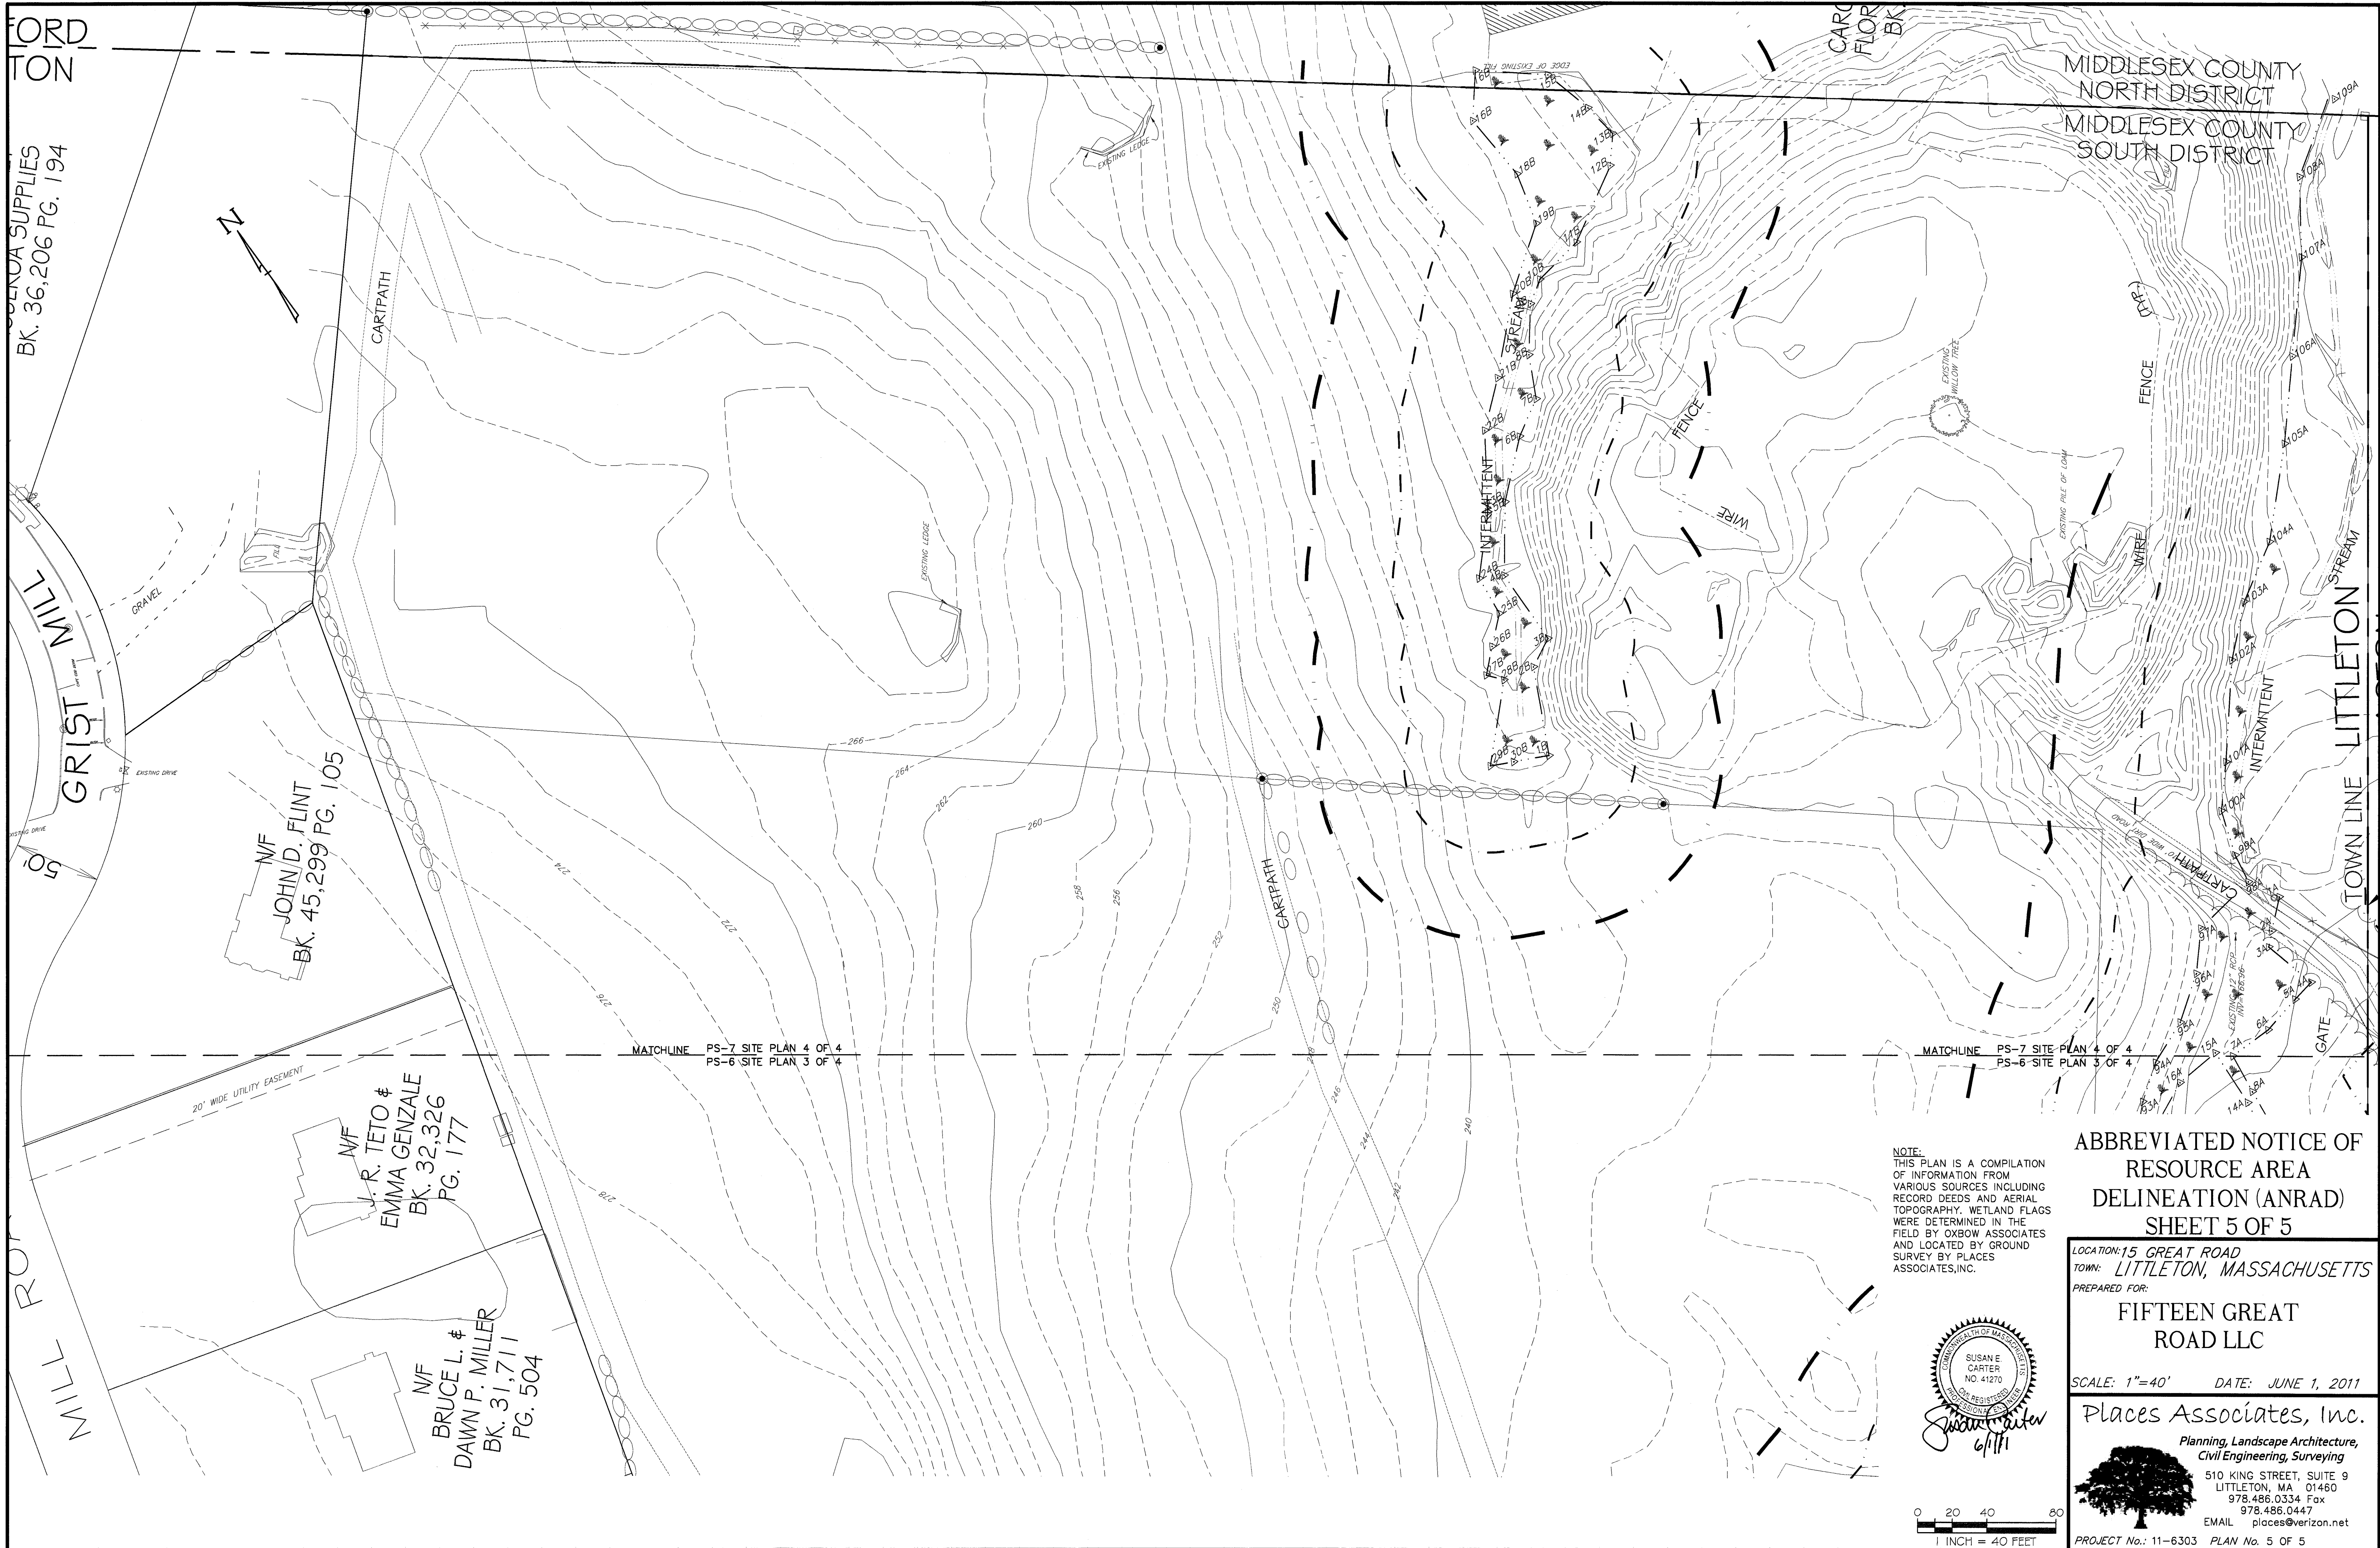

FOR
TON

GRIST MILL

WILL R


GENOA SUPPLIES
BK. 36,206 PG. 194

N/F
JOHN D. FLINT
BK. 45,299 PG. 105

N/F
J. R. TETO &
EMMA GENZALE
BK. 32,326
PG. 177

N/F
BRUCE L. &
DAWN P. MILLER
BK. 31,711
PG. 504

NOTE:
THIS PLAN IS A COMPILATION
OF INFORMATION FROM
VARIOUS SOURCES INCLUDING
RECORD DEEDS AND AERIAL
TOPOGRAPHY. WETLAND FLAGS
WERE DETERMINED IN THE
FIELD BY OXBOW ASSOCIATES
AND LOCATED BY GROUND
SURVEY BY PLACES
ASSOCIATES, INC.

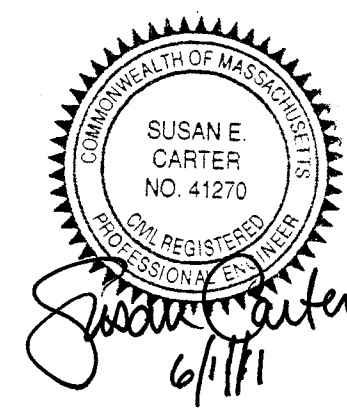

0 20 40 80
1 INCH = 40 FEET

ABBREVIATED NOTICE OF
RESOURCE AREA
DELINEATION (ANRAD)
SHEET 5 OF 5

LOCATION: 15 GREAT ROAD
TOWN: LITTLETON, MASSACHUSETTS

PREPARED FOR:
FIFTEEN GREAT
ROAD LLC

SCALE: 1"=40' DATE: JUNE 1, 2011

Places Associates, Inc.
Planning, Landscape Architecture,
Civil Engineering, Surveying
510 KING STREET, SUITE 9
LITTLETON, MA 01460
978.486.0334 Fax
978.486.0447
EMAIL places@verizon.net
PROJECT No.: 11-6303 PLAN No. 5 OF 5