

N/F LITTLETON LAND CORP.

72

LEGEND:

----- DENOTES STONEWALL

② DENOTES LOT NUMBER OR PARCEL NUMBER

■ DENOTES CONC. BOUND TO BE SET

----- DENOTES EASEMENT LINE

■ DENOTES FIELD STONE BOUND FOUND

----- DENOTES BARBED WIRE FOUND

● DENOTES DRILLHOLE SET

I CERTIFY THAT THIS PLAN WAS PREPARED IN ACCORDANCE WITH THE RULES AND REGULATIONS OF THE REGISTERS OF DEEDS.


DATE: Sept. 19, 2000

James S. Thompson
PROFESSIONAL LAND SURVEYOR

 DATE Oct 2, 2000





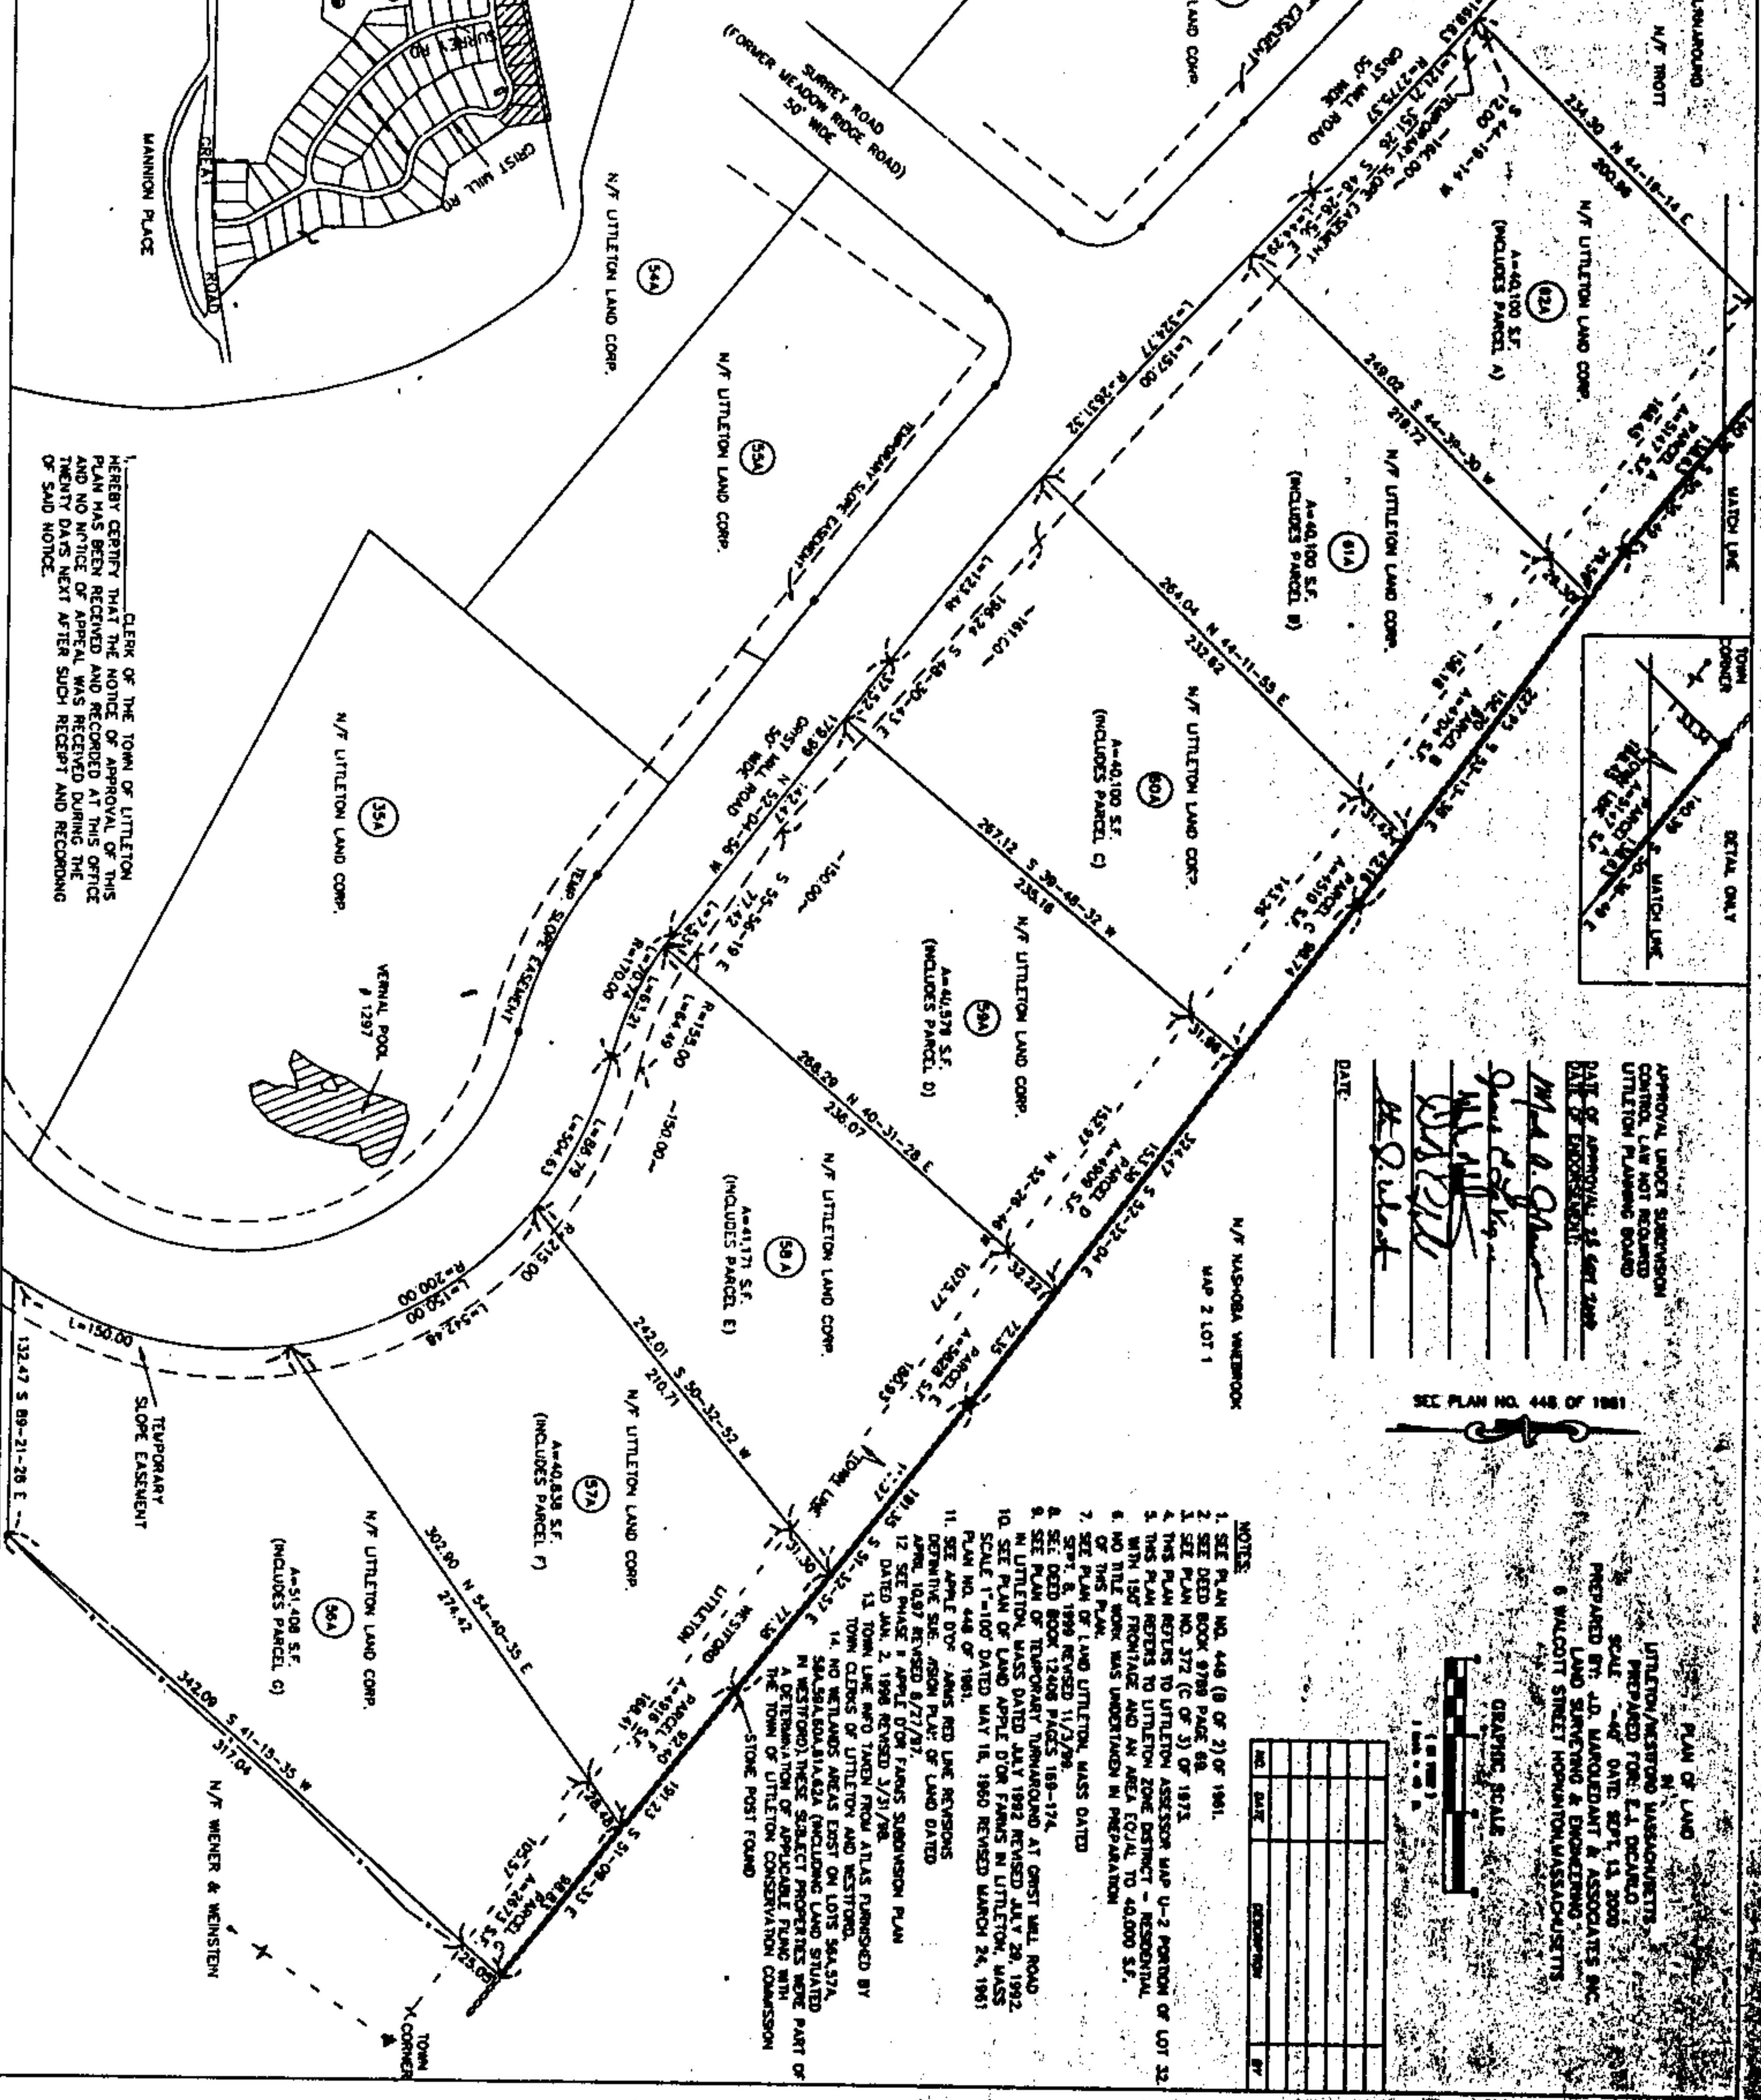



DATE OF EXPIRATION:






DATE:

SEC. PLAN NO. 448 OF 1961

PLAN OF LAND
IN
PREPARED FOR: E.I. DICARLO
LAND SURVEYING & ENGINEERING

[illegible]

1330