


Notes:

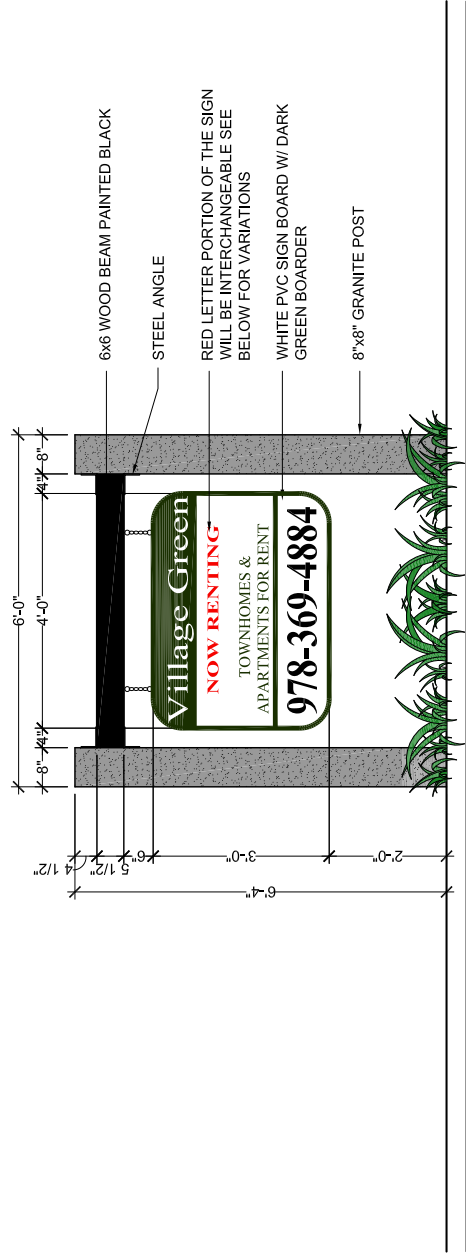

NOTE:

- DOUBLE SIDED SITE SIGN: SIGNAGE BOARDS (NOT INCLUDING STONE) TOTAL 12 S.F. EACH SIDE

RED PORTION:

- NOW RENTING
- AVAILABLE SPRING / FALL 2013
- OPEN HOUSE TODAY
- NOW OPEN
- SPECIALS TODAY
- 1, 2, 3 BEDROOM UNITS

Key Plan:

Architect's Stamp:

Project:

Fifteen Great Road LLC

1500 Main St.,  
Lithium, MA.

Owner: Properties, LLC  
 1500 Main St.,  
 Concord, MA 01742  
 Tel: (978) 300-0884  
 Fax: (978) 300-0885

Scale: 1" = 4'

Date: 7/24/2012

Issue: PROGRESS

Revisions:

Date:

Drawing Title: Rental Sign

Sheet Number:

A.201



1500 Main St., Lithium, MA 01742  
 Tel: (978) 300-0884 Fax: (978) 300-0885  
 www.fifteengr.com