

RECORD OWNER

GILBERT L. FRIBERG
 VILENA T. FRIBERG
 95 TAYLOR STREET
 LITTLETON, MA

REFERENCE


MIDDLESEX REGISTRY OF DEEDS
 SOUTH DISTRICT
 DEED BOOK 11584 PAGE 164
 PLAN No. 1105 OF 1964

ZONING DISTRICT

RESIDENCE (R)


DATUM

N.A.V.D OF 1988.

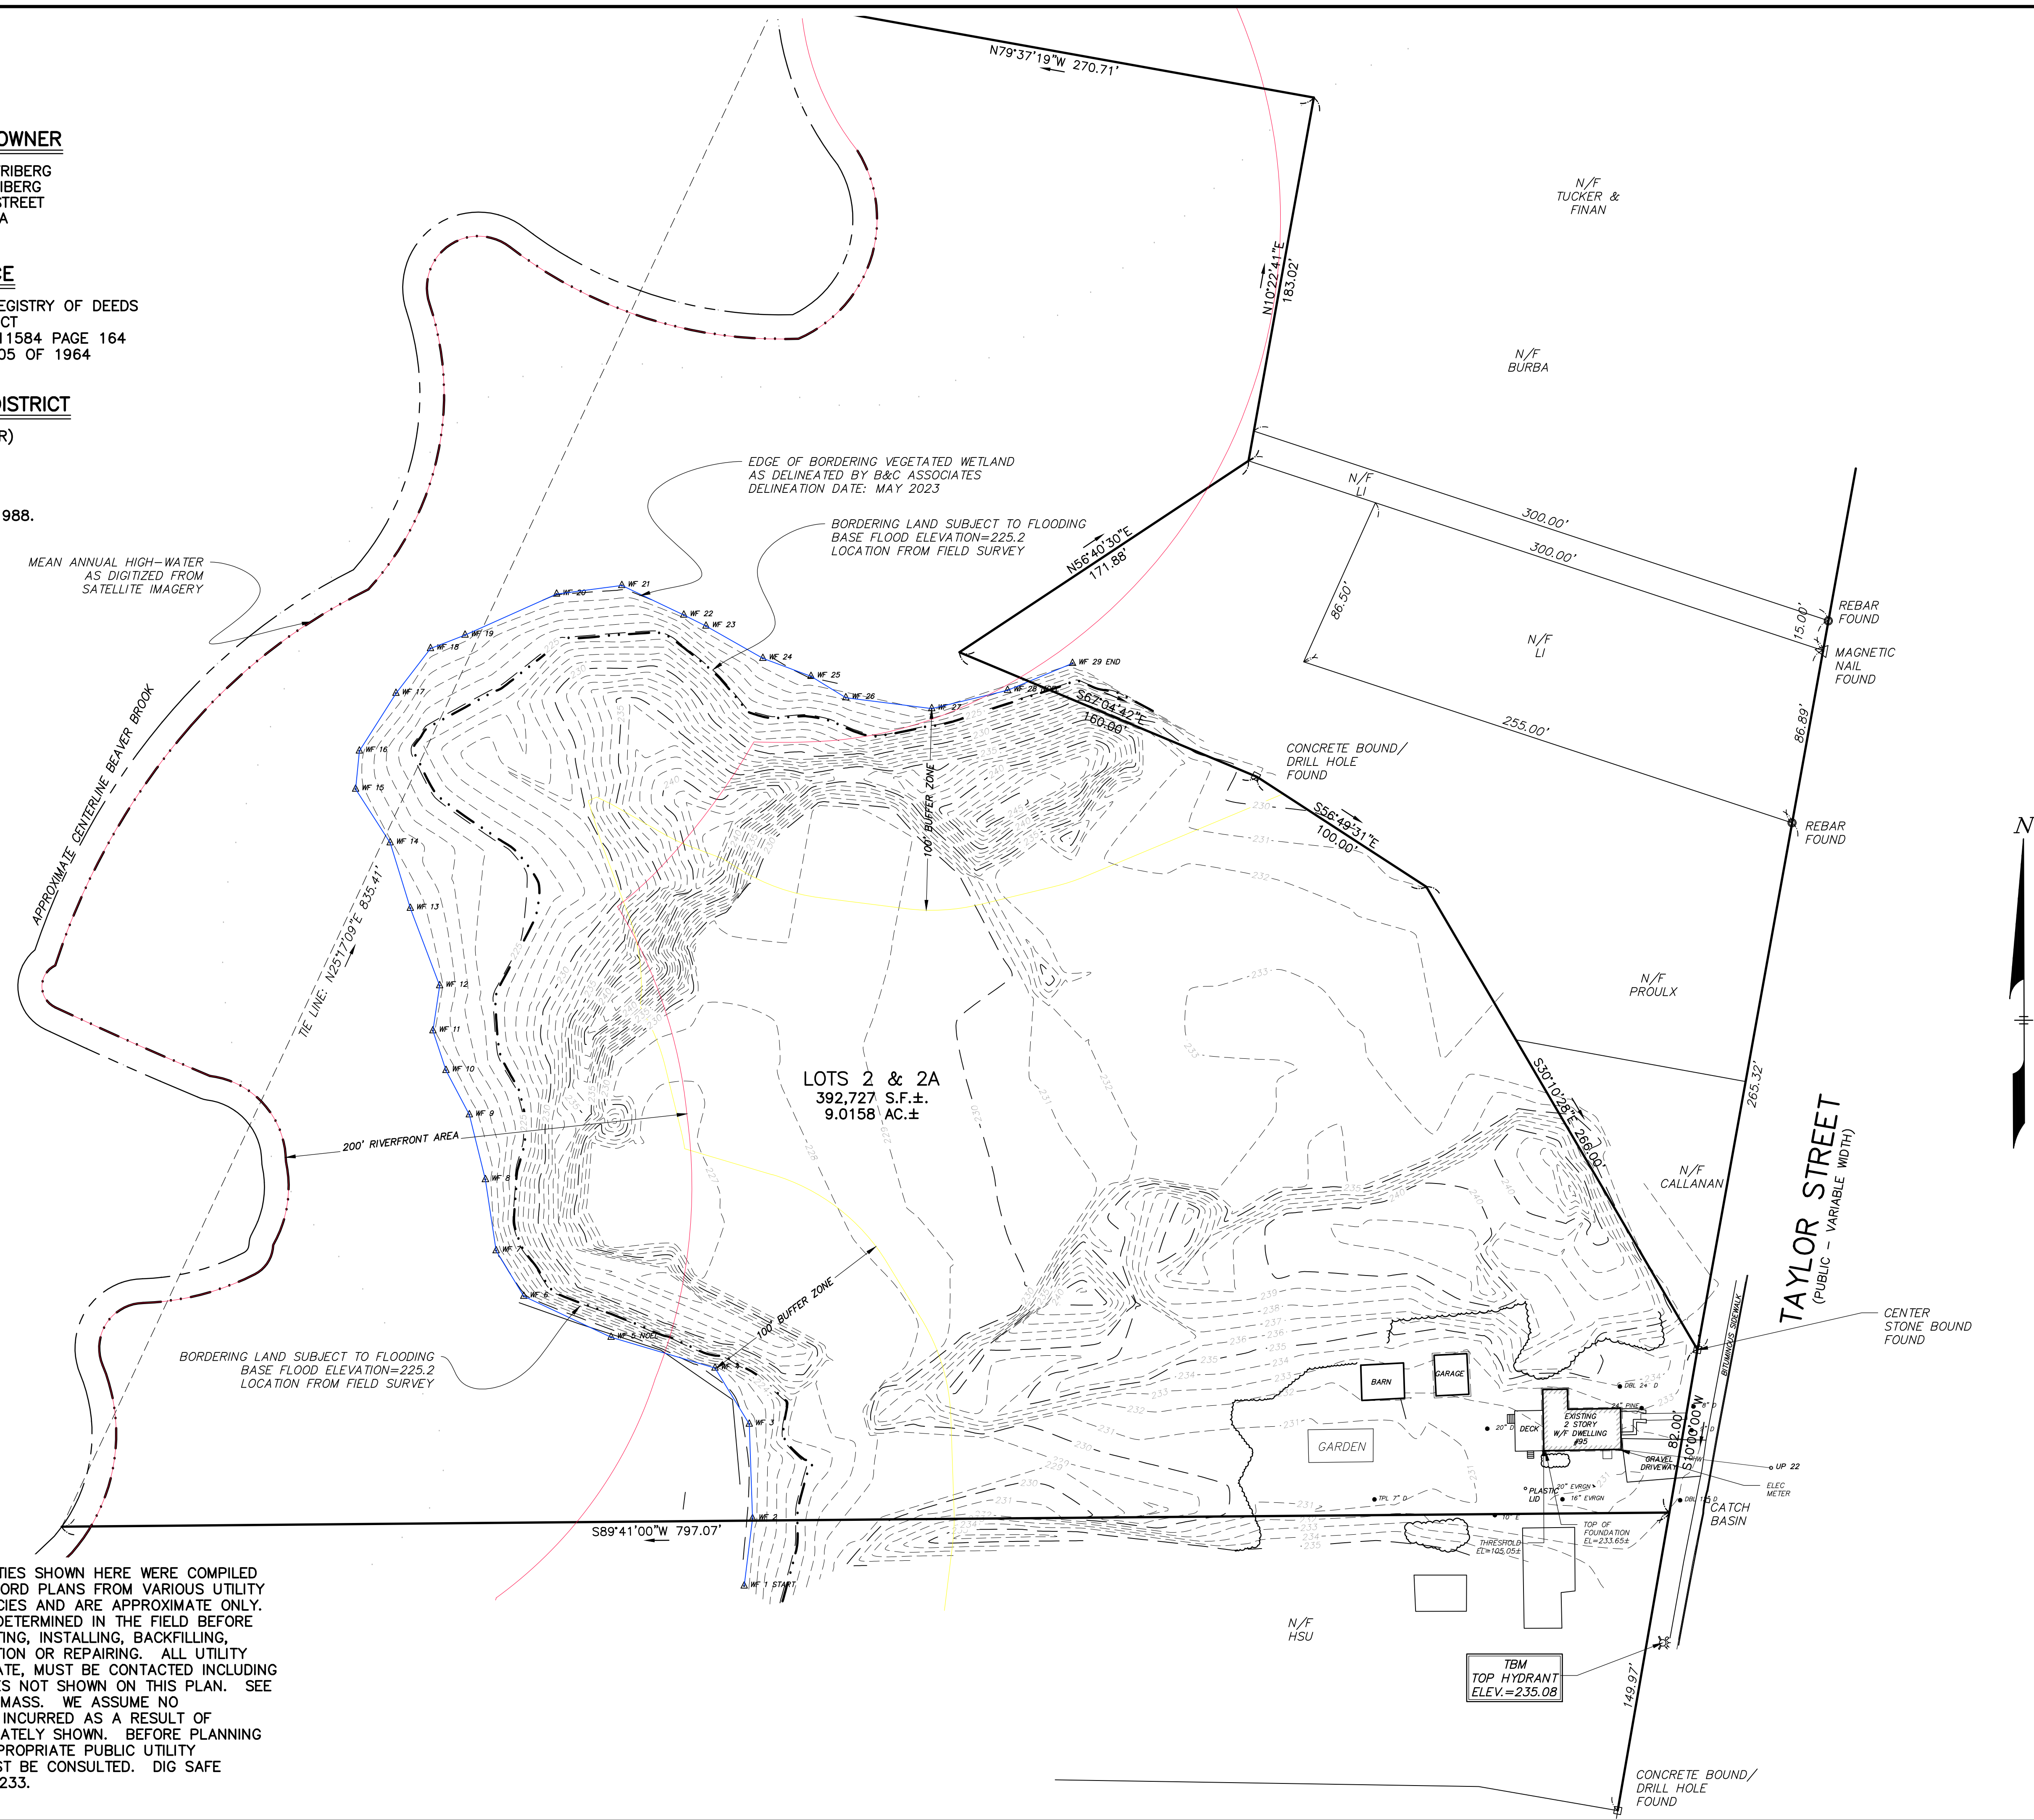

LEGEND:

- N/F NOW OR FORMERLY OVERHEAD WIRES
- TREE
- TREE LINE
- UP UTILITY POLE
- GG GAS GATE
- G GAS SERVICE (BURIED)
- WG WATER GATE
- W WATER SERVICE (BURIED)
- DMH DRAIN MANHOLE
- D SUB-SURFACE DRAIN LINE
- EXISTING CONTOUR
- - - EXISTING CONTOUR
- ☆ LIGHTPOLE
- △ WETLAND FLAG
- 99X9 SPOT ELEVATION
- ○ ○ ○ STONE WALL
- EDGE OF PAVEMENT

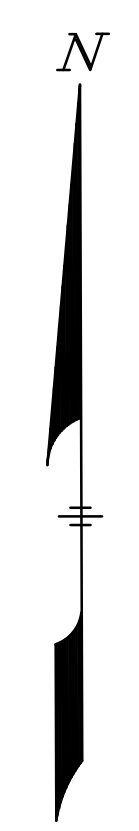

UTILITY NOTE:

ALL UNDERGROUND UTILITIES SHOWN HERE WERE COMPILED ACCORDING TO AVAILABLE RECORD PLANS FROM VARIOUS UTILITY COMPANIES AND PUBLIC AGENCIES AND ARE APPROXIMATE ONLY. ACTUAL LOCATIONS MUST BE DETERMINED IN THE FIELD BEFORE DESIGNING, EXCAVATING, BLASTING, INSTALLING, BACKFILLING, GRADING, PAVEMENT RESTORATION OR REPAIRING. ALL UTILITY COMPANIES, PUBLIC AND PRIVATE, MUST BE CONTACTED INCLUDING THOSE IN CONTROL OF UTILITIES NOT SHOWN ON THIS PLAN. SEE CHAPTER 370, ACTS OF 1963 MASS. WE ASSUME NO RESPONSIBILITY FOR DAMAGES INCURRED AS A RESULT OF UTILITIES OMITTED OR INACCURATELY SHOWN. BEFORE PLANNING FUTURE CONNECTIONS THE APPROPRIATE PUBLIC UTILITY ENGINEERING DEPARTMENT MUST BE CONSULTED. DIG SAFE TELEPHONE No. 1-888-344-7233.

RESOURCE AREA
 DELINEATION PLAN
 IN
LITTLETON, MASSACHUSETTS
 (MIDDLESEX COUNTY)
 FOR: SEAL HARBOR, LLC
 SCALE: 1"=40' JUNE 30, 2023

STAMSKI AND MCNARY, INC.
 1000 MAIN STREET ACTON, MASSACHUSETTS
 ENGINEERING - PLANNING - SURVEYING

