



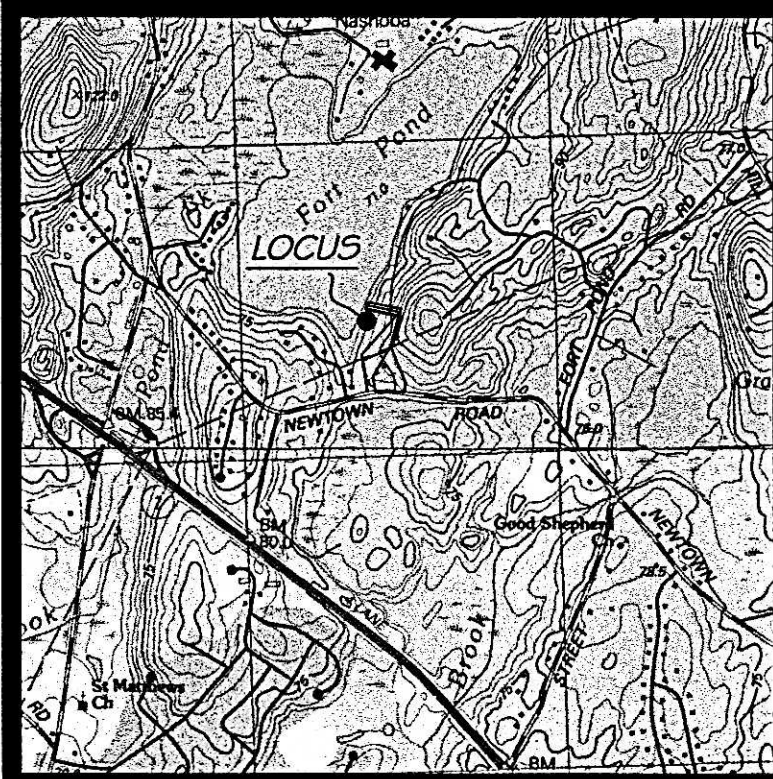

LOCATION MAP
1" = 2000'

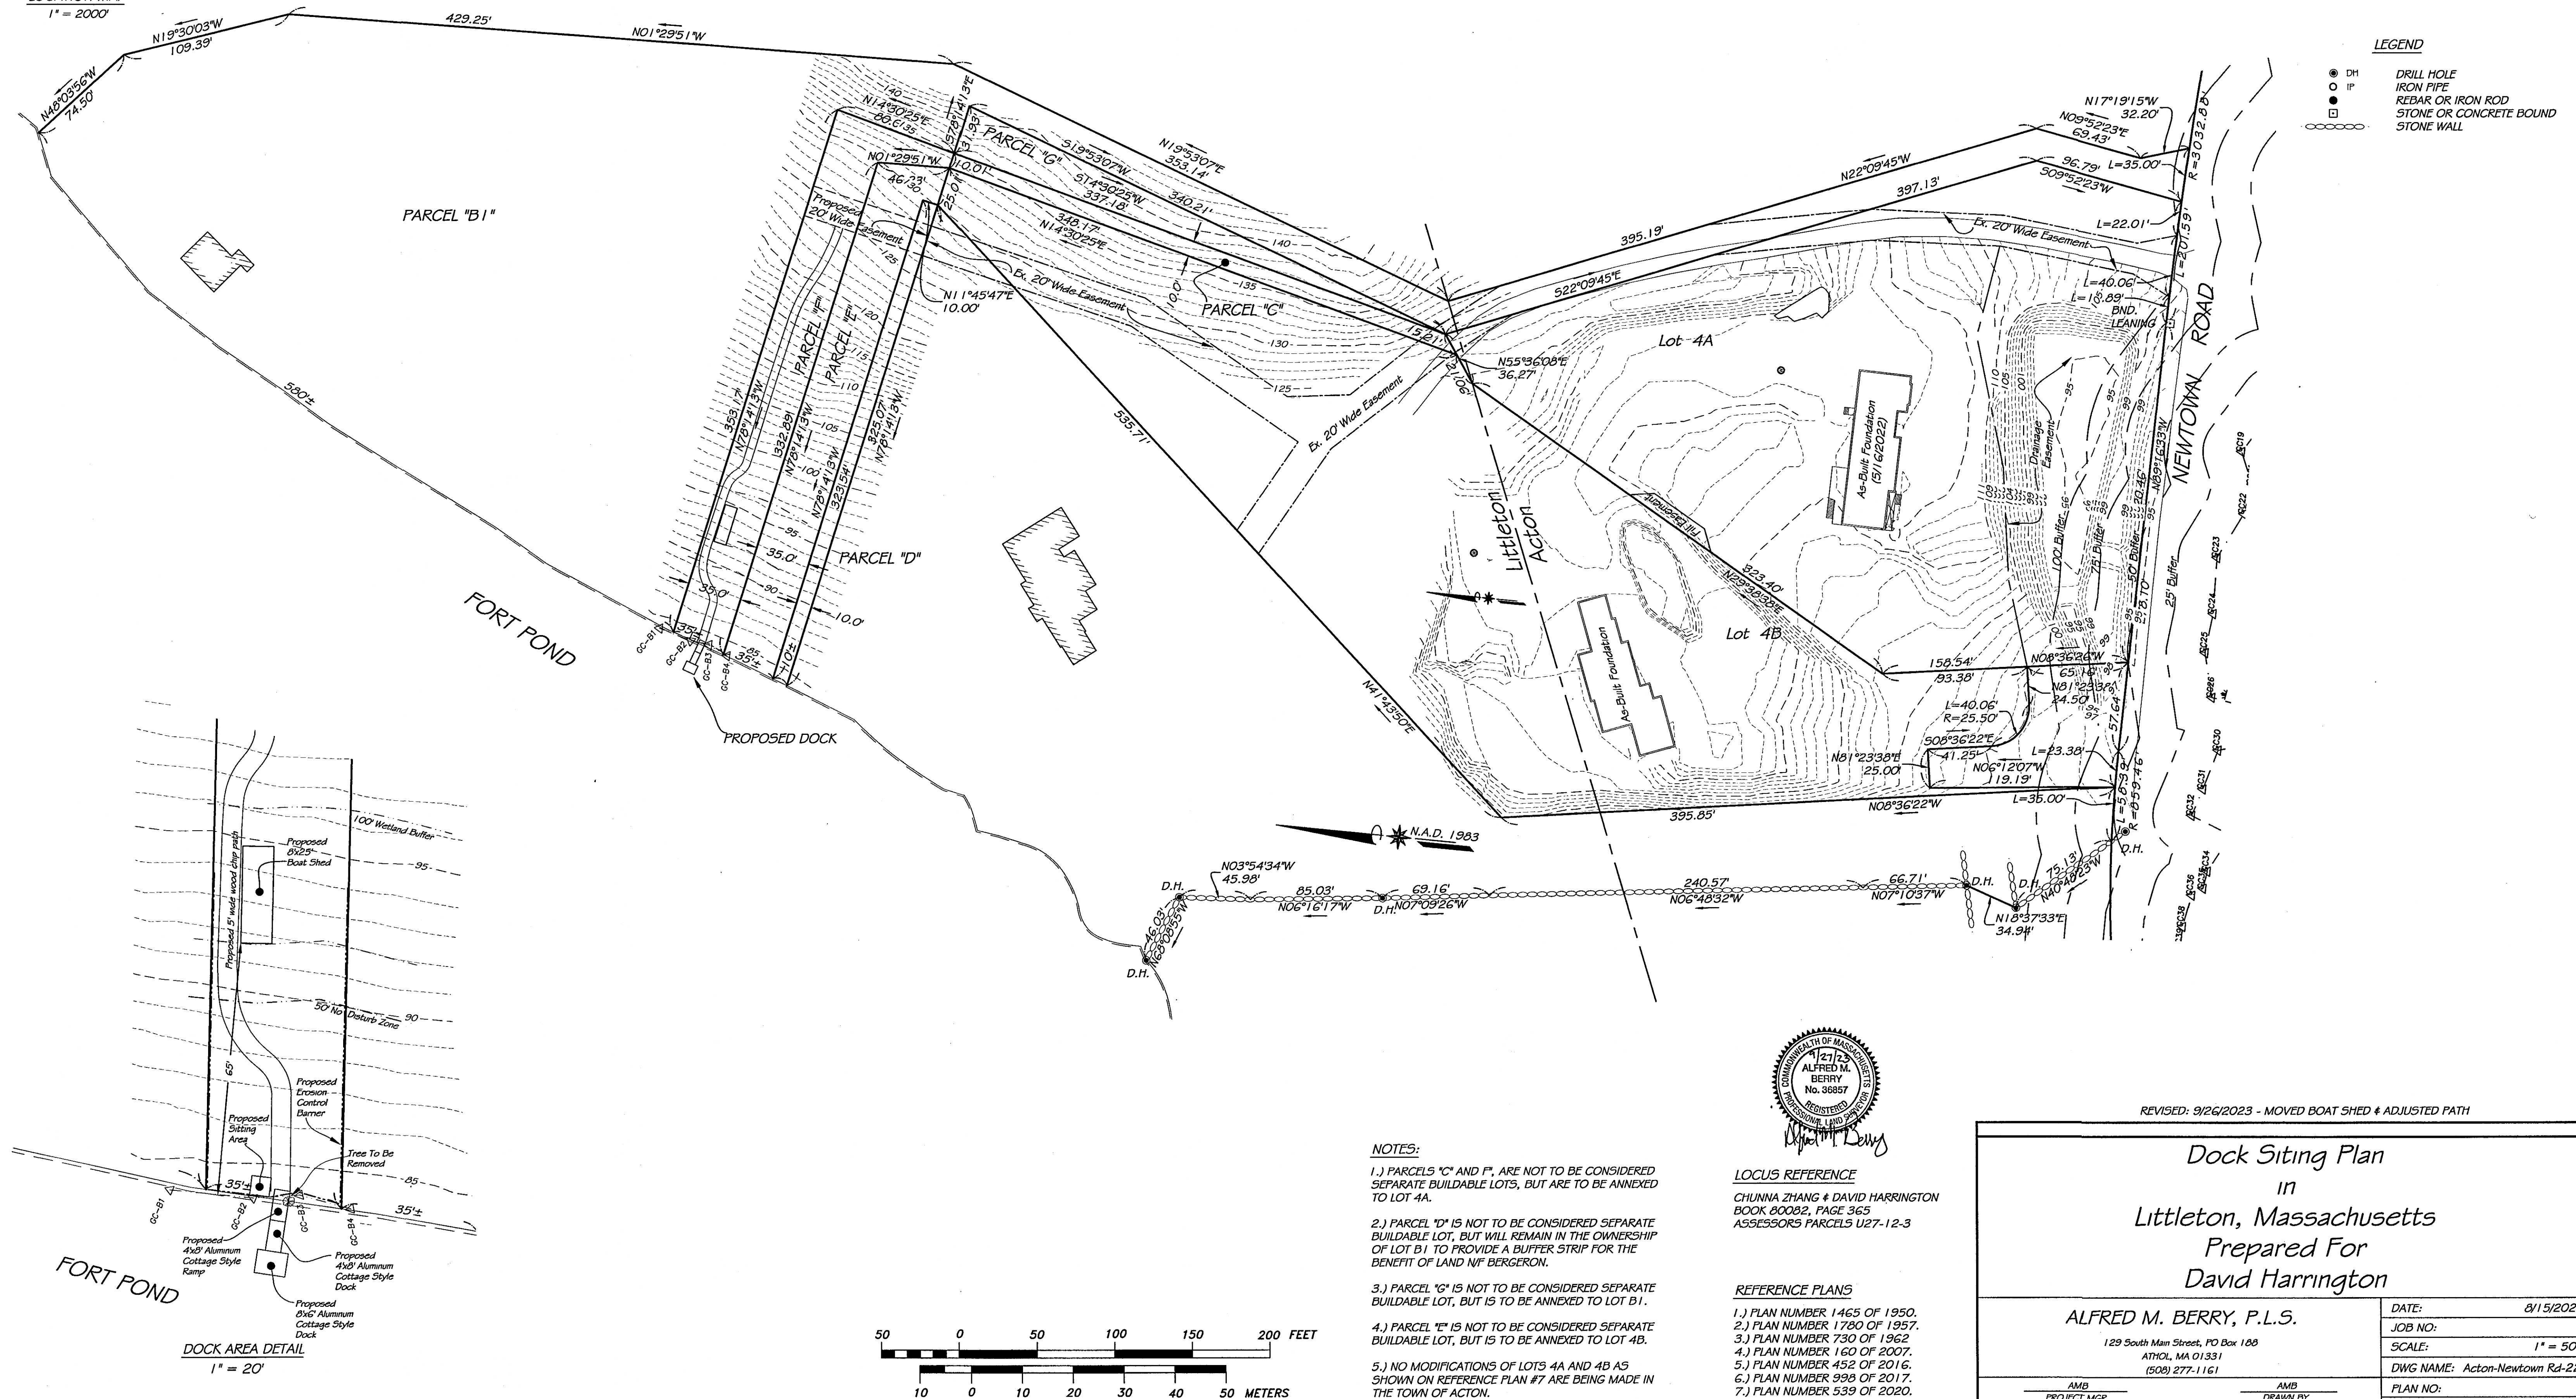

REVISED: 9/26/2023 - MOVED BOAT SHED & ADJUSTED PATH

Dock Siting Plan
in
Littleton, Massachusetts
Prepared For
David Harrington

ALFRED M. BERRY, P.L.S.

129 South Main Street, PO Box 188
Acton, MA 01531
(508) 277-1161

AMB
PROJECT MGR

AMB
DRAWN BY

DATE: 8/15/2023
JOB NO:
SCALE: 1" = 50'
DWG NAME: Acton-Newtown Rd-225
PLAN NO:
SHEET: 1 OF 1