


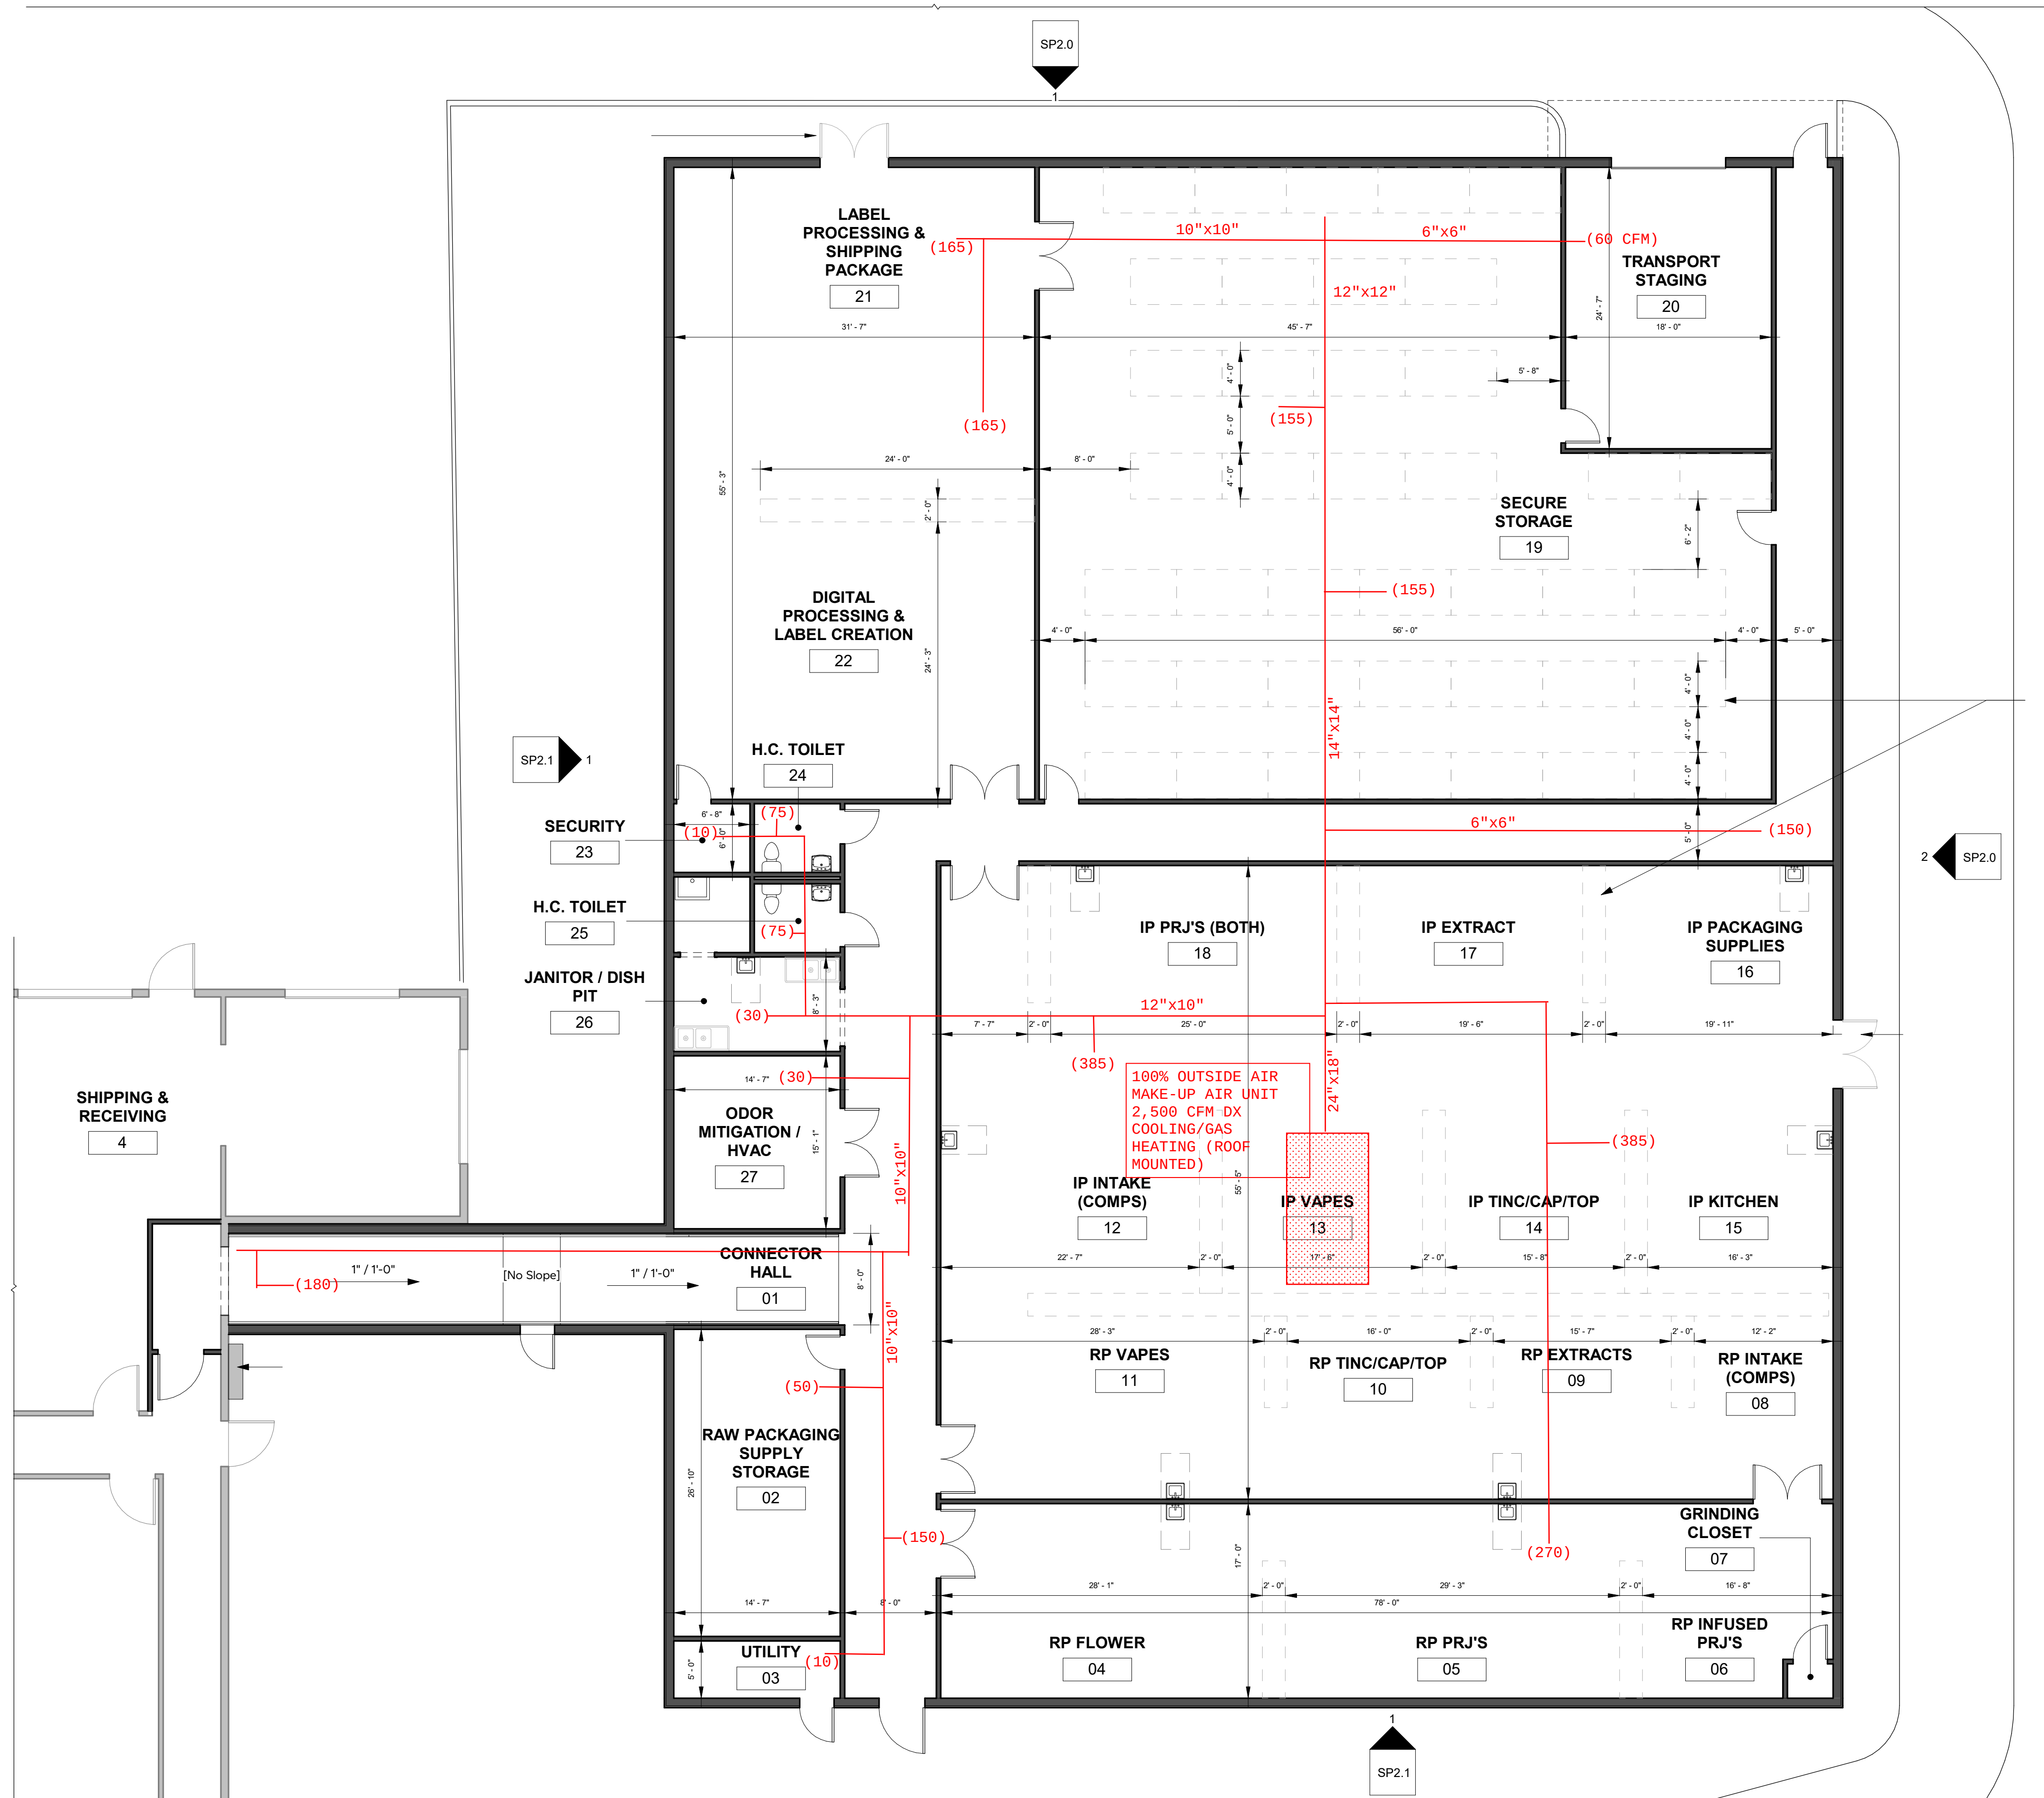

PROPOSED PLAN
234 TAYLOR STREET, LITTLETON, MA

SMA LITTLETON EXPANSION

PROJ. NO. 1901-10
DATE: 01/16/2024
DRAWN BY:

SKM-2
PROPOSED
MAKE-UP AIR
LAYOUT

