
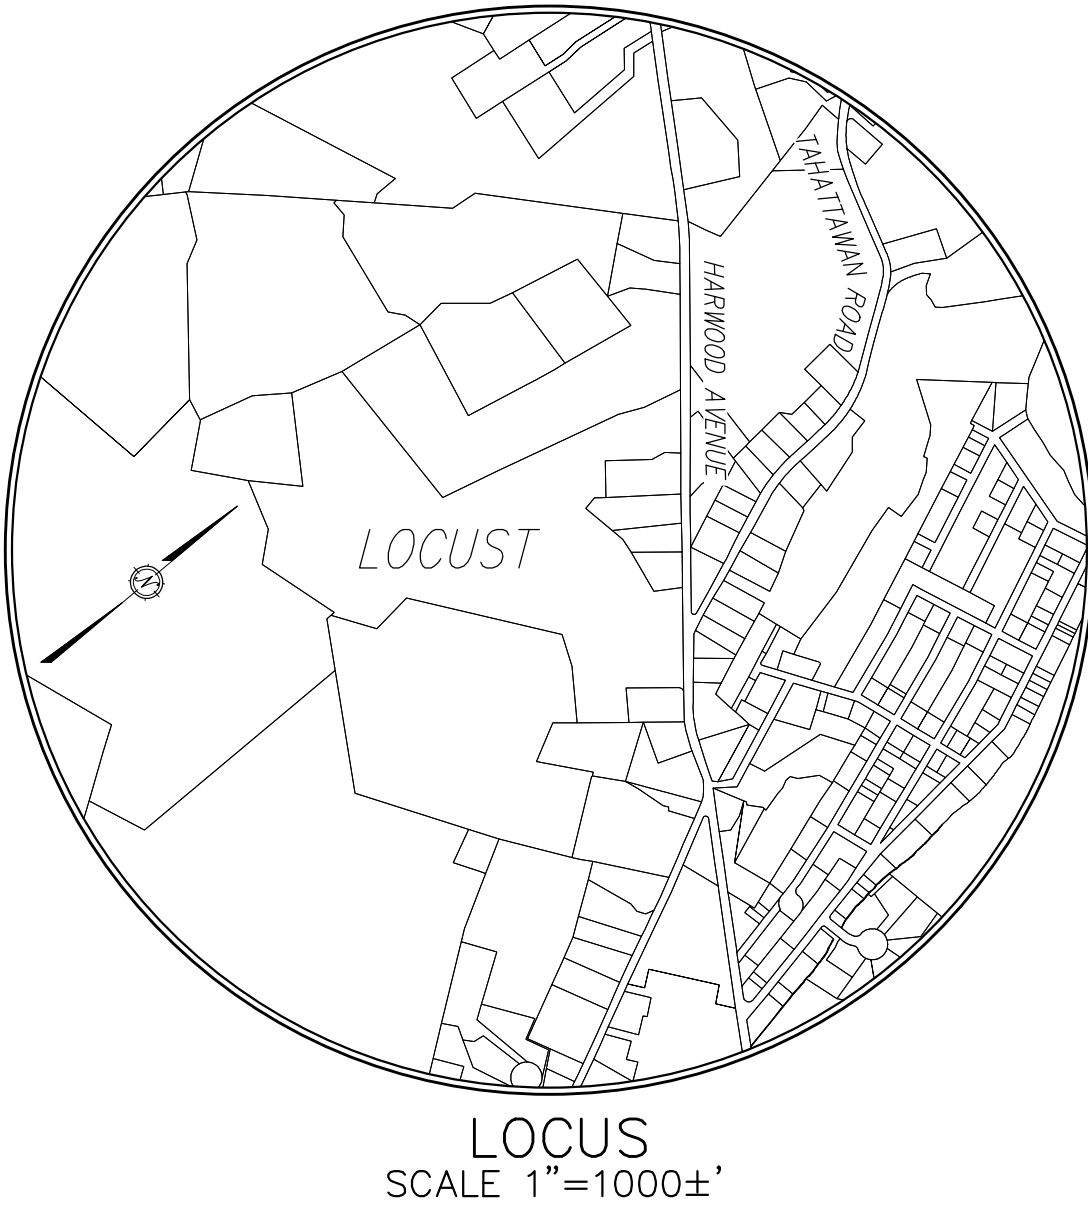


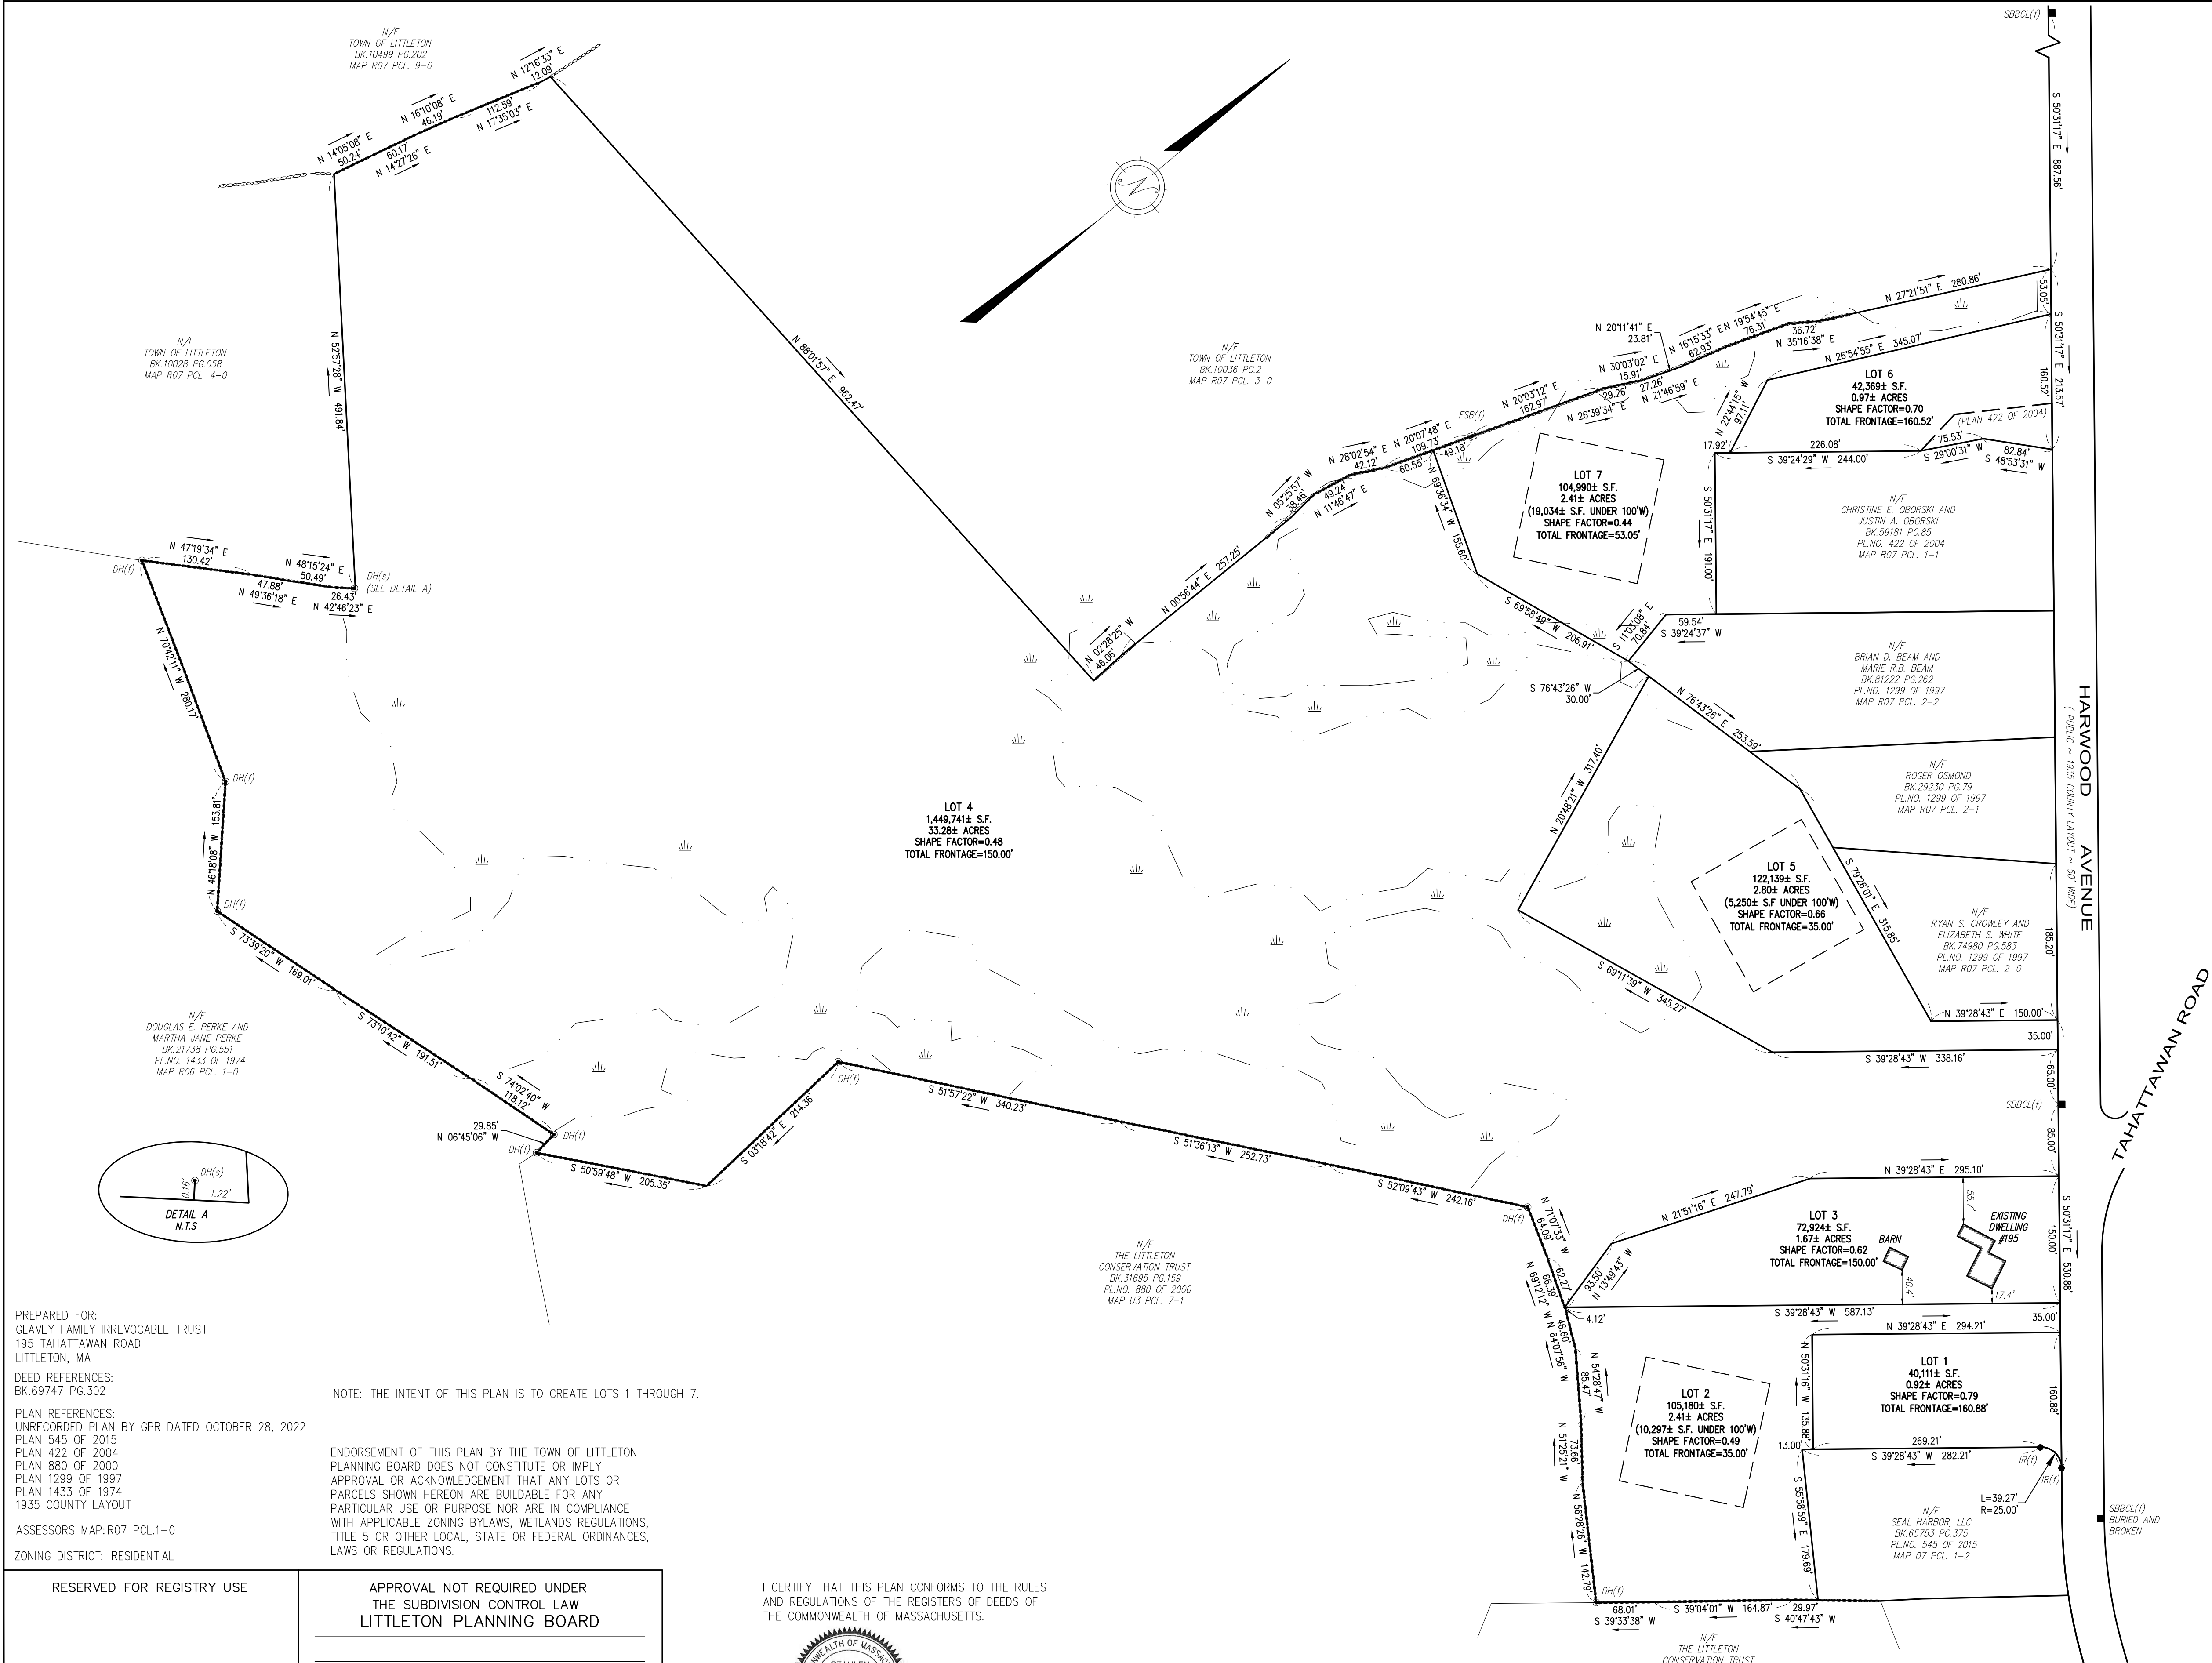

PLAN OF LAND IN LITTLETON, MASSACHUSETTS

DATE: JULY 25, 2024 SCALE: 1 in. = 100 ft.

RECORD OWNER: GLAVEY FAMILY IRREVOCABLE TRUST JOB NO. 8217

195 TAHATTAWAN ROAD, LITTLETON, MA DWG. NO. 8217-ANR

DILLIS & ROY
CIVIL DESIGN GROUP

CIVIL ENGINEERS LAND SURVEYORS WETLAND CONSULTANTS

CORPORATE OFFICE: 1 MAIN STREET, SUITE 1 LUNENBURG, MA 01462 978-779-6091 www.dillisanndroy.com

CONCORD OFFICE: 100 MAIN ST., SUITE 310 CONCORD, MA 01742

SHEET 1 OF 1