

NOTE:
ALL DISTURBED AREAS TO BE LOAMED AND SEEDED WITH
"NEW ENGLAND SEMI-SHADE GRASS AND FORBS MIX BY
NEW ENGLAND WETLAND PLANTS, 15 PEARL LANE, SOUTH
HADLEY, MA 01075 OR APPROVED EQUAL.

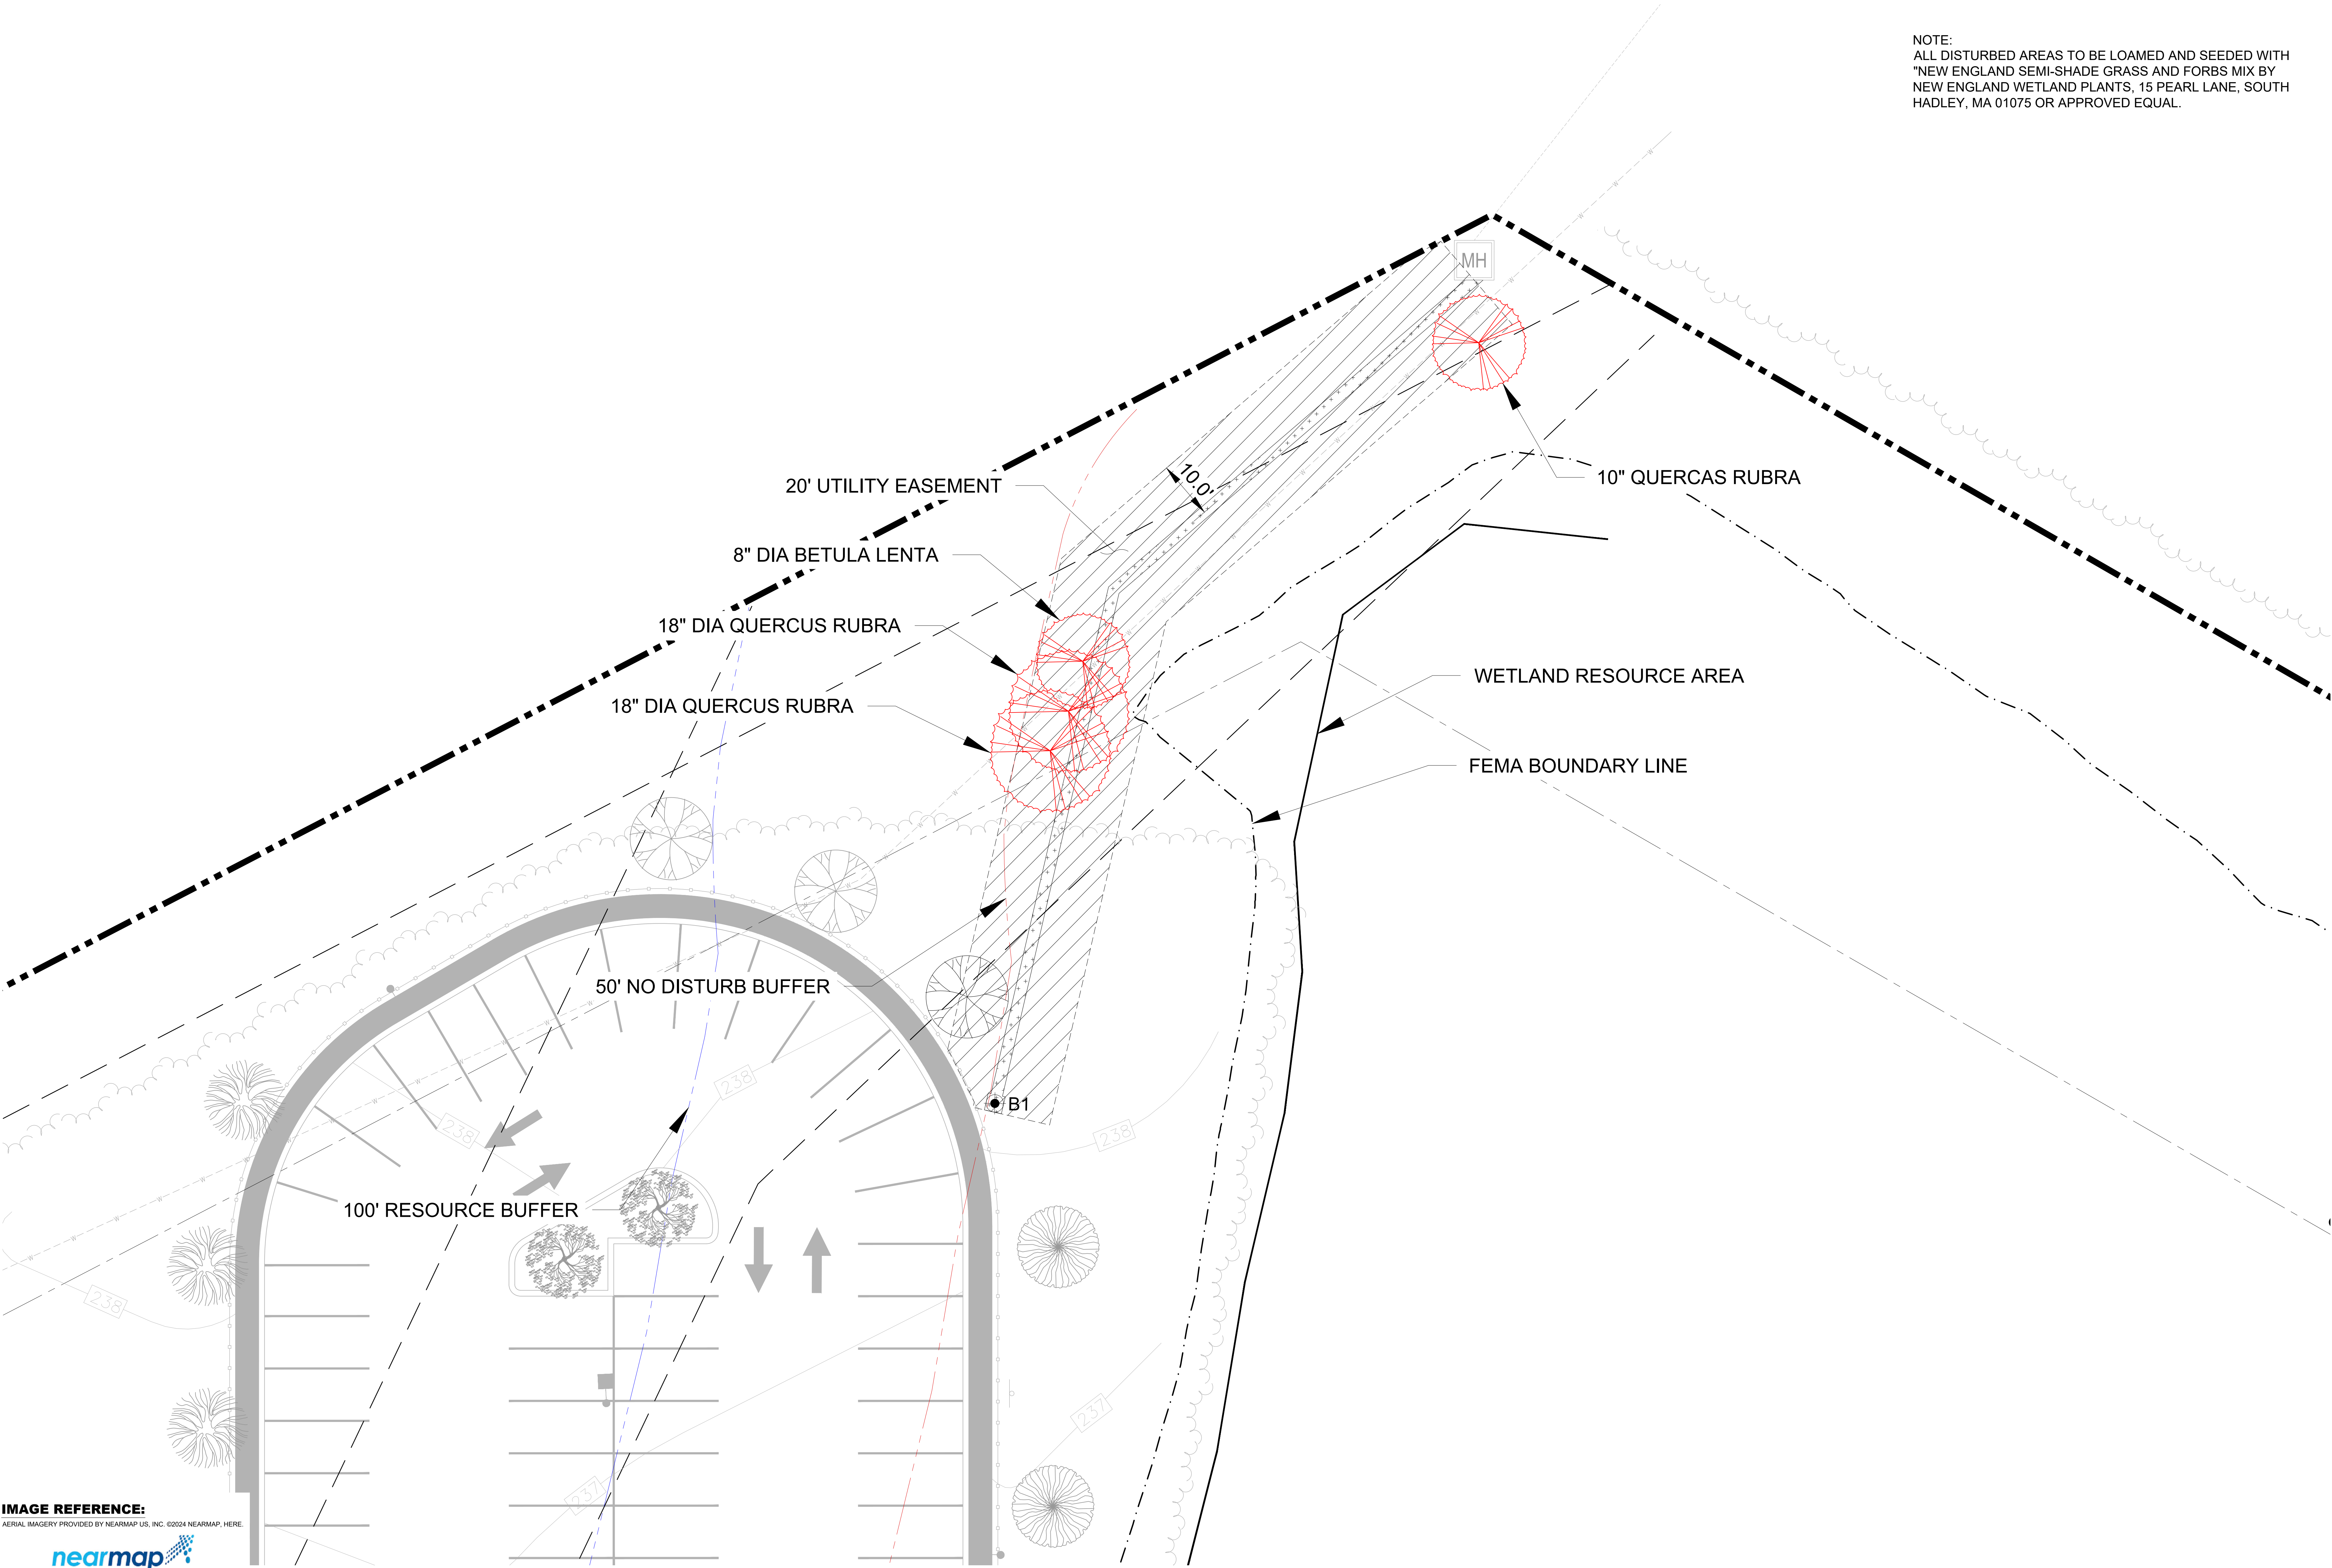


IMAGE REFERENCE:
AERIAL IMAGERY PROVIDED BY NEARMAP US, INC. ©2024 NEARMAP, HERE.

