



**LOCUS MAP  
NOT TO SCALE**

111

## ANDREA STREET

1892 COUNTY LAYOUT

STREE

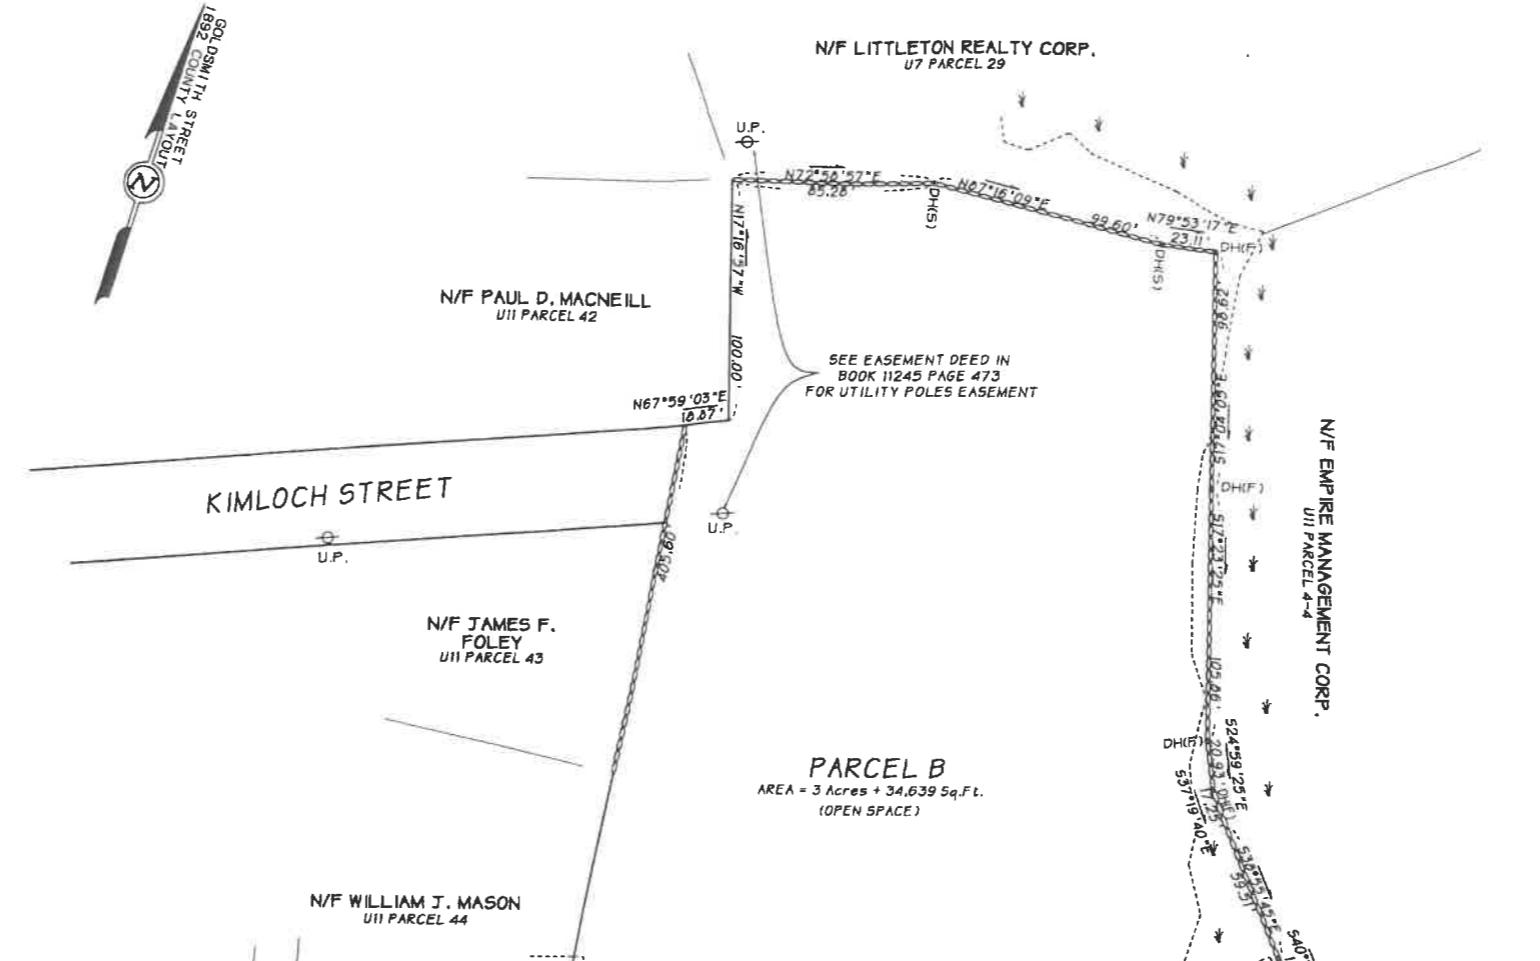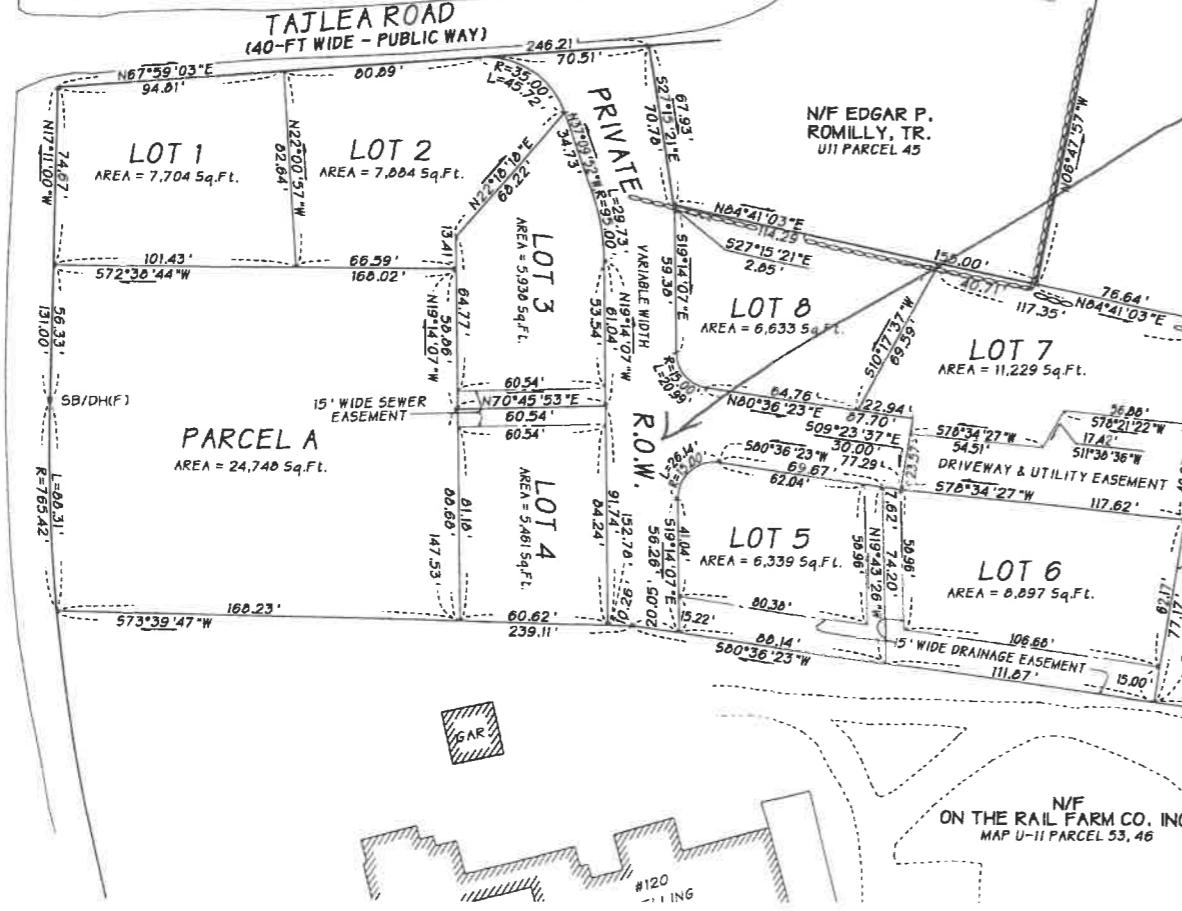

N/F LITTLETON REALTY COR  
U7 PARCEL 29

N/F PAUL D. MACNEIL  
III PARCEL 42

SEE EASEMENT DEED IN  
BOOK 11245 PAGE 473  
FOR UTILITY POLES EASEMENT

**PARCEL B**  
AREA = 3 Acres + 34,639 Sq. ft.  
(OPEN SPACE)

N/F WILLIAM J. MASON  
III PARCEL 44

PADDOC  
WAY

PON

THIS IS TO CERTIFY THAT THE NOTICE OF APPROVAL  
OF THIS PLAN BY THE LITTLETON ZONING BOARD OF APPEALS  
HAS RECEIVED AND RECORDED AT THIS OFFICE ON \_\_\_\_\_  
AT \_\_\_\_ AND NO APPEAL WAS RECEIVED DURING THE  
20 DAYS NEXT AFTER SUCH RECEIPT AND RECORDING  
OF SAID NOTICE.

**TOWN CLERK - LITTLETON, MASS.** **DATE**

LEGEND  
STONE BOUND W/ DRILL HOLE (FOUND)  
DRILL HOLE (FOUND)

"THE HOMES AT LONGMEADOW" 

4 PROPOSED COURSE/ENRICHMENT PERMIT REQUEST

SHEET 2 OF 7  
KIMLOCH FARMS, LLC  
30 NAGOG PARK DRIVE SUITE #225  
ACTON, MASSACHUSETTS 01720

DATE: DECEMBER 12, 2009

SCALE: 1

 **FORESITE**  
ENGINEERING

## ENGINEERING SURVEYING